

ROADWAY CONSTRUCTION PLANS

NORTH KIRKWOOD ROAD IMPROVEMENTS

DESIGN STANDARDS

SIDEWALK CONSTRUCTION: PROWAG/MODOT STANDARD PLANS
ROADWAY CONSTRUCTION: MODOT STANDARD PLANS
SIGNAL/LIGHTING/PAVEMENT MARKING/SIGNING: MODOT STANDARD PLANS

PROJECT SPECIFICATIONS

MISSOURI HIGHWAYS AND TRANSPORTATION COMMISSION
SPECIFICATION BOOK FOR HIGHWAY CONSTRUCTION
METROPOLITAN ST. LOUIS SEWER DISTRICT (MSD)
SPECIFICATIONS FOR SEWERS AND DRAINAGE FACILITIES,
LATEST EDITION

DESIGN CRITERIA

DESIGN SPEED	30 MPH
POSTED SPEED	30 MPH
CLASSIFICATION	PRINCIPLE ARTERIAL
2019 AADT	13,502
% TRUCKS	X%

CITY OF KIRKWOOD, MISSOURI 63122
RICHARD HOLESINGER, P.E., CITY ENGINEER

CITY OF KIRKWOOD, MISSOURI
NORTH KIRKWOOD ROAD IMPROVEMENTS
STP-5502 (611)
TOWNSHIP 45N RANGE 5E SECTION 36
TOWNSHIP 44N RANGE 5E SECTION 1

RIGHT OF WAY PLANS

PROJECT BENCHMARK

NAVD88(SLC2011A) ELEV = 658.48 FTUS (OR) 200.705 METER
NGVD29 ELEV = 658.80 FTUS
"L" ON THE SOUTHEAST CORNER OF 3.5'X4.5' CONCRETE BASE
OF FLAGPOLE NORTH OF THE WEST ENTRANCE TO COMMERCE BANK
ADDRESSED AS #300 NORTH KIRKWOOD ROAD; ROUGHLY 37 FEET
EAST OF THE CENTERLINE OF KIRKWOOD ROAD, 15 FEET EAST
OF THE EAST CURB OF KIRKWOOD ROAD, AND 160 FEET MORE OR
LESS NORTH OF THE CENTERLINE OF EAST ADAMS AVENUE.
SP MO EAST N=305226± E=258174± METER - ESTIMATED
ROUGH NAD83 LAT=38.583718°±(N/+) LONG=90.406182°±(W/-)



PROJECT AREA LOCATION MAP



UTILITY OWNERS		CONTACT PERSON
MSD	2350 MARKET STREET ST. LOUIS, MO 63103	JOHN GRIMM (314) 768-2743
SPIRE ENERGY (LACLEDE GAS)	4118 SHREWSBURY AVE. SHREWSBURY, MO 63119	BRIAN LANGENBACHER (314) 768-7767
AT&T	12851 MANCHESTER ROAD DES PERES, MO 63131	JIM LASHLEY (636) 402-7027
CITY OF KIRKWOOD - WATER	139 SOUTH KIRKWOOD ROAD KIRKWOOD, MO 63112	CLARENCE PATTERSON (314) 822-5810
CITY OF KIRKWOOD - ELECTRIC	139 SOUTH KIRKWOOD ROAD KIRKWOOD, MO 63112	RICK MCKINLEY (314) 984-5925
CHARTER COMMUNICATIONS	2081 CORPORATE 44 DR - BUILDING #5 FENTON, MO 63026	JAMES RADCLIFF (314) 267-7150

APPROVED BY:

CITY ENGINEER

DATE

DISCLAIMER
THE PROFESSIONAL WHOSE SIGNATURE AND PERSONAL
SEAL APPEAR HEREON ASSUMES RESPONSIBILITY
ONLY FOR WHAT APPEARS ON THIS PAGE, AND
DISCLAIMS (PURSUANT TO SECTION 327.411 RSMO)
SPECIFICATION, ESTIMATES, REPORTS, OR OTHER
DOCUMENTS OR INSTRUMENTS NOT SEALED BY THE
UNDERSIGNED PROFESSIONAL RELATING TO OR
INTENDED TO BE USED FOR ANY PART OR PARTS OF
THE PROJECT TO WHICH THIS PAGE REFERS.

INDEX OF SHEETS

TITLE SHEET	1
TYPICAL SECTIONS (TS) (2 SHEETS)	2
QUANTITIES (QU) (X SHEETS)	3
PLAN SHEETS (PS)	4-11
RIGHT OF WAY SHEETS (RW)	12-20
REFERENCE POINTS	21
GEOMETRIC & COORDINATE POINTS	22
SIGNAL SHEETS	23-25
SIGNING AND PAVEMENT MARKING SHEETS	26-33

UNDERGROUND UTILITIES HAVE BEEN PLOTTED FROM AVAILABLE
INFORMATION AND THEREFORE THEIR LOCATIONS SHALL BE
CONSIDERED APPROXIMATE ONLY. THE VERIFICATION OF THE
LOCATION OF ALL UNDERGROUND UTILITIES, EITHER SHOWN
OR NOT SHOWN ON THESE PLANS, SHALL BE THE RESPONSIBILITY
OF THE CONTRACTOR. THEY SHALL BE LOCATED PRIOR TO ANY
GRADING OR CONSTRUCTION OF THE IMPROVEMENTS

MISSOURI ONE CALL: 1-800-DIG-RITE (1-800-344-7483)

ENGINEERS AUTHENTICATION

THE RESPONSIBILITY FOR PROFESSIONAL
ENGINEERING LIABILITY ON THIS PROJECT
IS HEREBY LIMITED TO THIS SET OF PLANS
AUTHENTICATED BY THE SEAL, SIGNATURE
AND DATE HEREUNDER ATTACHED.

RESPONSIBILITY IS DISCLAIMED FOR ALL
OTHER ENGINEERING PLANS INVOLVED IN
THIS PROJECT AND SPECIFICALLY EXCLUDES
REVISIONS AFTER THIS DATE UNLESS
REAUTHENTICATED.

C. M. T.

SIGNATURE

DATE

PRELIMINARY -
NOT FOR
CONSTRUCTION




© Copyright CMT, Inc.
CRAWFORD, MURPHY & TILLY, INC.
ONE MEMORIAL DRIVE, SUITE 500
ST. LOUIS, MO 63102 (314) 436-5500
ENGINEERING CORPORATION - 000631

SHEET NO.

1


NOT TO SCALE

SEE PAVEMENT MARKING PLANS FOR LANE CONFIGURATIONS
MILL AND OVERLAY BEGINS STA. 10+96.87

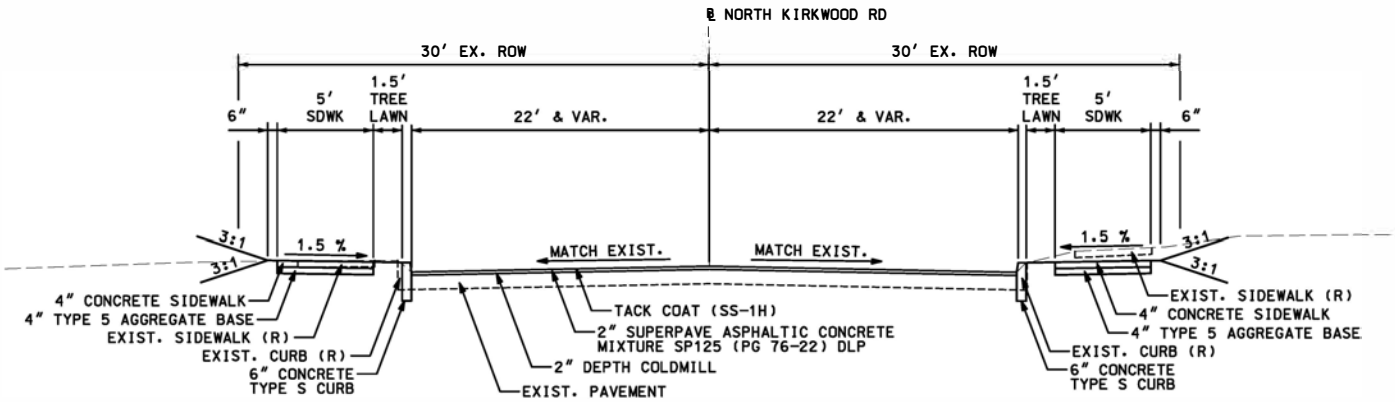


1 TYPICAL SECTION NORTH KIRKWOOD ROAD
STA. 10+16.60 TO STA. 20+97.57
STA. 28+86.85 TO STA. 30+35.46

SEE PAVEMENT MARKING PLANS FOR LANE CONFIGURATIONS

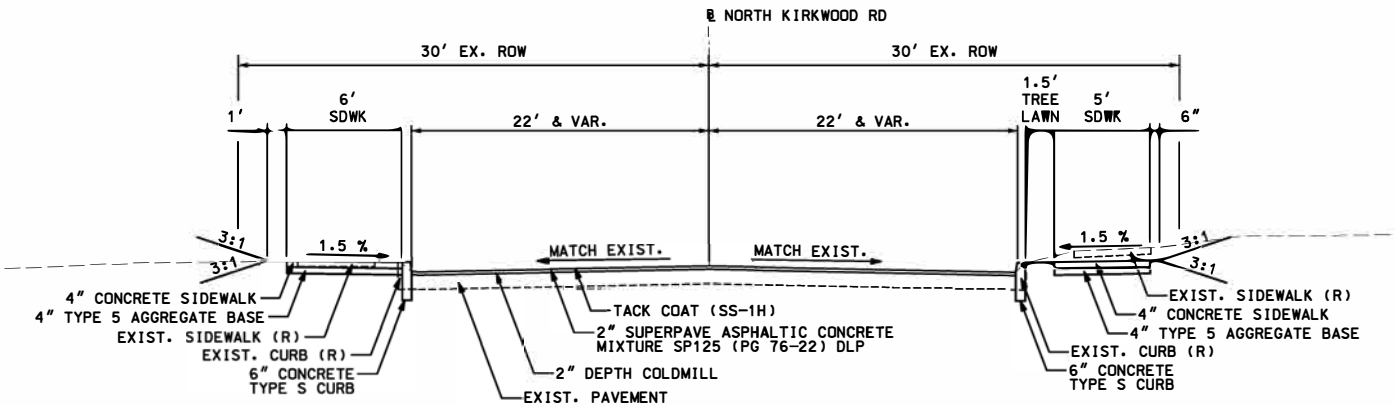

2 TYPICAL SECTION NORTH KIRKWOOD ROAD
STA. 20+97.57 TO STA. 26+01.41

SEE PAVEMENT MARKING PLANS FOR LANE CONFIGURATIONS

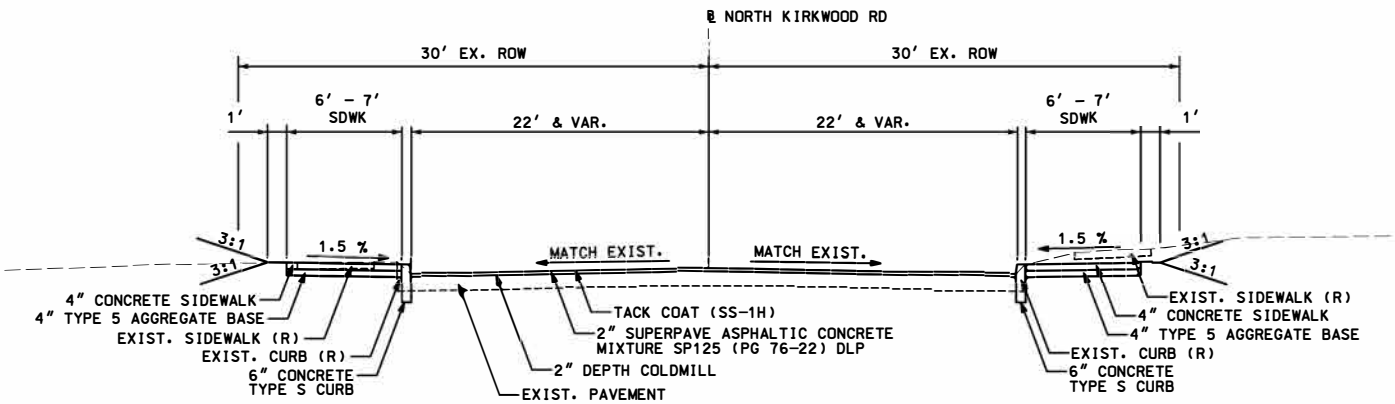

3 TYPICAL SECTION NORTH KIRKWOOD ROAD
STA. 26+01.41 TO STA. 28+28.29
STA. 31+46.88 TO STA. 32+28.05
STA. 33+45.19 TO STA. 48+18.81 *

APPLICATION RATES


SUPERPAVE ASPHALTIC CONCRETE MIXTURE SP125 (PG 76-22) DLP	2.16 TON / CY 0.12 TON / SY (FOR 2 IN. THICKNESS)
TACK COAT (SS-1H)	0.11 GAL / SY

DISCLAIMER
THE PROFESSIONAL WHOSE SIGNATURE AND PERSONAL SEAL APPEAR HEREON ASSUMES RESPONSIBILITY ONLY FOR WHAT APPEARS ON THIS PAGE, AND DISCLAIMS (PURSUANT TO SECTION 327.411 RSMO) SPECIFICATION, ESTIMATES, REPORTS, OR OTHER DOCUMENTS OR INSTRUMENTS NOT SEALED BY THE UNDERSIGNED PROFESSIONAL RELATING TO OR INTENDED TO BE USED FOR ANY PART OR PARTS OF THE PROJECT TO WHICH THIS PAGE REFERS.


PRELIMINARY
NOT FOR CONSTRUCTION

GENERAL PLAN NOTES

- ANY WORK INDICATED ON THE PLANS THAT EXTENDS BEYOND THE PROJECT LIMITS IS CONSIDERED INCIDENTAL TO AND PART OF THE CONSTRUCTION OF THIS PROJECT.
- THE BASIS OF BEARING IS GRID NORTH, MISSOURI COORDINATE SYSTEM 1983, EAST ZONE. VERTICAL DATUM IS NAVD88.
- SEE SIGNING AND PAVEMENT MARKING SHEETS FOR SIGNING RELATED REMOVALS.
- SEE SIGNAL SHEETS FOR SIGNAL RELATED REMOVALS.
- UNDERGROUND FACILITIES, STRUCTURES AND UTILITIES HAVE BEEN PLOTTED FROM AVAILABLE SURVEY AND RECORDS. THE CITY DOES NOT WARRANT THE LOCATIONS OF THESE FACILITIES AS PRECISE. IT IS POSSIBLE THERE MAY BE OTHERS, THE EXISTENCE OF WHICH IS PRESENTLY NOT KNOWN OR SHOWN. IT IS THE CONTRACTOR'S RESPONSIBILITY TO DETERMINE THE EXISTENCE AND PRECISE LOCATION OF ALL FACILITIES AND TO AVOID DAMAGE. SEE THE JOB SPECIAL PROVISIONS FOR A LIST OF UTILITY COMPANIES ON OR WITHIN THE VICINITY OF THE PROJECT LIMITS.
- CONTRACTOR SHALL REFERENCE AND FOLLOW THE MODOT ADA CHECKLIST WHEN LAYING OUT AND CONSTRUCTING CURB RAMPS, LANDINGS, SIDEWALK, PAVED APPROACH SIDEWALK CONNECTIONS, PEDESTRIAN SIGNALS, AND ANY OTHER PEDESTRIAN ITEMS ON THIS PROJECT.
- THERE SHALL BE A MINIMUM OF 4' OF HORIZONTAL SIDEWALK CLEAR SPACE AROUND FEATURES SUCH AS EXISTING POWER POLES, NEW SIGNAL MAST ARMS, NEW SIGNAL 8' TALL POSTS, AND ANY OTHER FEATURES THAT PROTRUDE ABOVE THE GROUND.
- SAWCUTS ARE REQUIRED ALONG FACE OF EXISTING CURBS AS NEEDED. SAWCUTS FOR SIDEWALK AND CURB AND GUTTER REPLACEMENT SHALL BE MADE TO THE NEAREST EXISTING JOINT, WHERE FEASIBLE. SAWCUT LINES ARE NOT CALLED OUT ON THE PLANS.
- SAWCUTS ARE REQUIRED AT THE FRONT AND BACK OF PAVED APPROACHES. SAWCUT LINES ARE NOT CALLED OUT ON THE PLANS.
- TRUNCATED DOMES SHALL BE RED IN COLOR ON ALL CURB RAMPS / LANDINGS.
- STATIONS SHOWN FOR SIDEWALK PANEL AND CURB AND GUTTER REPLACEMENT ARE APPROXIMATE.
- ALL DRAINAGE STRUCTURES ARE TO BE USED IN PLACE UNLESS NOTED. ADJUSTMENTS OF STRUCTURES WILL CONFORM WITH MSD REQUIREMENTS.
- INSTALLATION OF SIGNAL CONDUIT, PULL BOXES, AND POST FOUNDATIONS WILL RESULT IN EXISTING AREAS BEING DISTURBED. NO ADDITIONAL PAYMENT WILL BE MADE TO RESTORE THE AREAS BACK TO THEIR ORIGINAL CONDITIONS, UNLESS SPECIFICALLY SHOWN ON THE PLANS.
- THE CONTRACTOR SHALL FOLLOW THE CITY OF KIRKWOOD'S STANDARD DRAWINGS AND DETAILED SPECIFICATIONS FOR PAVEMENT RESTORATION FOR ANY DISTURBED AREAS DURING CONSTRUCTION INSIDE CITY R/W. THIS INCLUDES, BUT NOT LIMITED TO, BORING OPERATIONS, PAVEMENT CORING, AND ANY OTHER NECESSARY WORK NEEDED FOR CONSTRUCTION OPERATIONS. NO ADDITIONAL PAYMENT WILL BE MADE TO RESTORE THE AREAS BACK TO THEIR ORIGINAL CONDITIONS, UNLESS SPECIFICALLY SHOWN ON THE PLANS. THE CITY'S STANDARDS CAN BE FOUND AT: <http://www.kirkwoodmo.org/mm/Files/Engineering/Standard%20Construction%20Details.pdf>

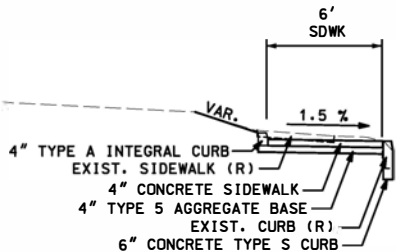

4" TYPE A INTEGRAL CURB - LT
* STA. 33+80.90 TO STA. 38+41.76

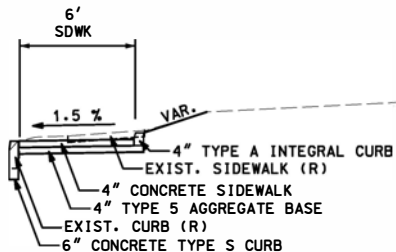

4" TYPE A INTEGRAL CURB - RT
* STA. 34+73.94 TO STA. 38+21.32
* STA. 39+25.18 TO STA. 41+45.52
* STA. 44+40.87 TO STA. 45+37.77

TYPICAL SECTIONS
SHEET 1 OF 2
CITY OF KIRKWOOD, MISSOURI
NORTH KIRKWOOD ROAD IMPROVEMENTS
STP-5502 (611)

CMT
© Copyright CMT, Inc.
CRAWFORD, MURPHY & TILLY, INC.
ONE MEMORIAL DRIVE, SUITE 500
ST. LOUIS, MO 63102 (314) 436-5500
ENGINEERING CORPORATION - 000631

DATE: 3/5/2024

JOB No: 21001728

SHEET 2 OF 33


002-Typical Sections.dgn

23MSD-XXXXX BASEMAP 23M

L:\KirkwoodMO\21001728-00\DrawRoadway\Sheets\002_Typical_Sections.dgn

IF A SEAL IS PRESENT ON THIS SHEET IT HAS BEEN ELECTRONICALLY SEALED AND DATED.


NOT TO SCALE

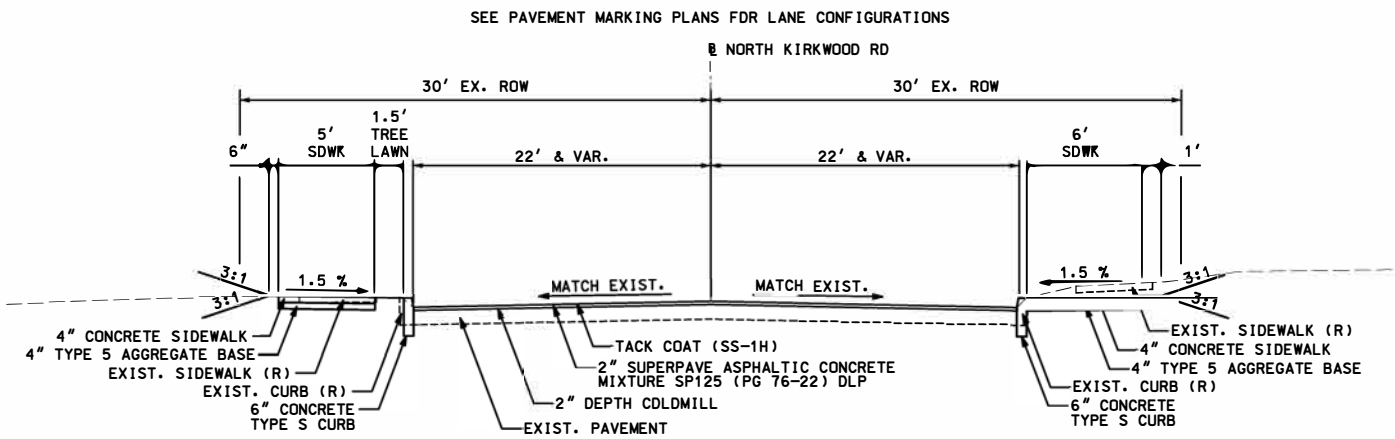


DISCLAIMER
THE PROFESSIONAL WHOSE SIGNATURE AND PERSONAL SEAL APPEAR HEREON ASSUMES RESPONSIBILITY ONLY FOR WHAT APPEARS ON THIS PAGE, AND DISCLAIMS (PURSUANT TO SECTION 327.411 RSMO) SPECIFICATION, ESTIMATES, REPORTS, OR OTHER DOCUMENTS OR INSTRUMENTS NOT SEALED BY THE UNDERSIGNED PROFESSIONAL RELATING TO OR INTENDED TO BE USED FOR ANY PART OR PARTS OF THE PROJECT TO WHICH THIS PAGE REFERS.

PRELIMINARY
NOT FOR CONSTRUCTION

4 TYPICAL SECTION NORTH KIRKWOOD ROAD
STA. 28+28.29 TO STA. 28+86.85
STA. 30+35.46 TO STA. 31+46.88
STA. 32+28.05 TO STA. 33+45.19

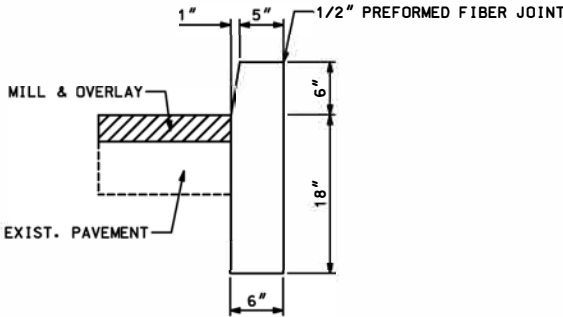


6" CONCRETE TYPE S
SEPARATED CURB

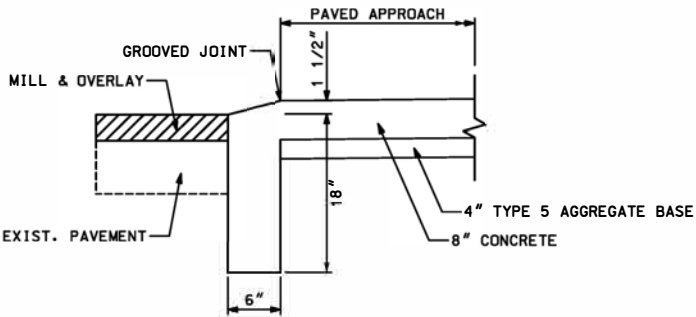


CONCRETE DEPRESSED
INTEGRAL CURB
SEE PLANS FOR LOCATIONS

COST FOR CONCRETE DEPRESSED INTEGRAL CURB INCLUDED IN PAVED APPROACH PAY ITEM

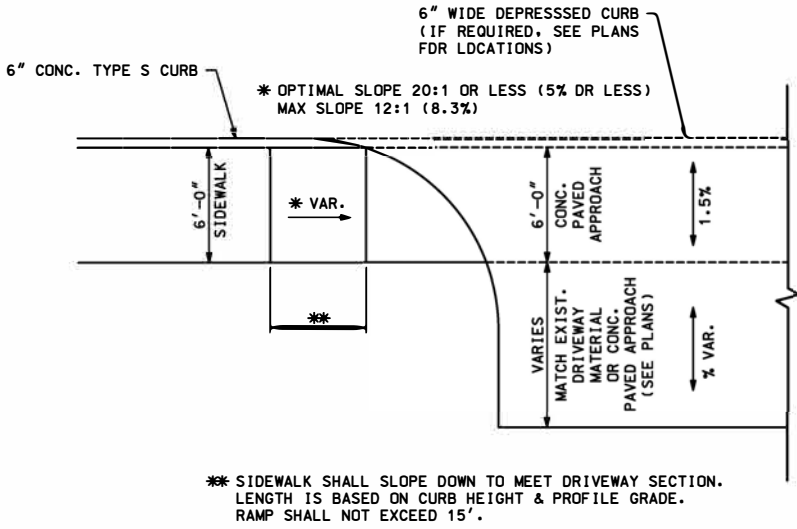

TYPICAL PLAN VIEW OF DRIVEWAY
(BACK-OF-CURB SIDEWALK)

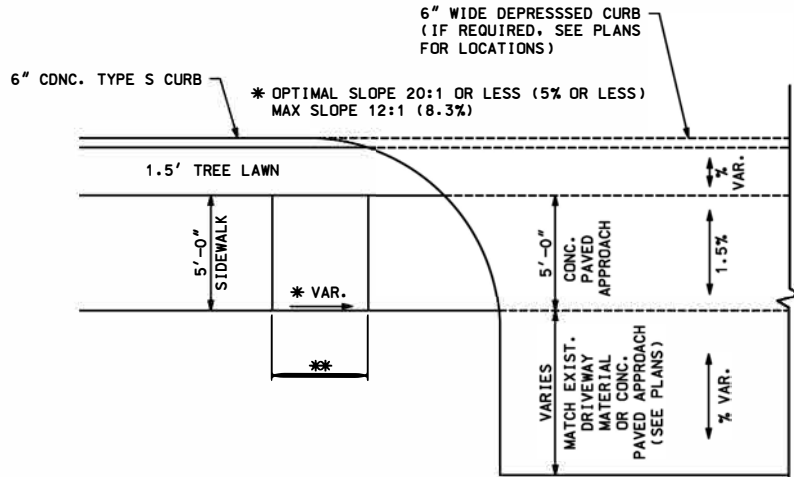

TYPICAL PLAN VIEW OF DRIVEWAY
(OFFSET SIDEWALK)

TYPICAL SECTIONS
SHEET 2 OF 2

CITY OF KIRKWOOD, MISSOURI
NORTH KIRKWOOD ROAD IMPROVEMENTS
STP-5502 (611)

CMT
© Copyright CMT, Inc.
CRAWFORD, MURPHY & TILLY, INC.
ONE MEMORIAL DRIVE, SUITE 500
ST. LOUIS, MO 63102 (314) 436-5500
ENGINEERING CORPORATION - 000631

DATE: 3/5/2024

JOB No: 21001728

SHEET 2 OF 33

002-Typical_Sections.dgn

IF A SEAL IS PRESENT ON THIS SHEET IT HAS BEEN ELECTRONICALLY SEALED AND DATED.

DISCLAIMER
THE PROFESSIONAL WHOSE SIGNATURE AND PERSONAL SEAL APPEAR HEREON ASSUMES RESPONSIBILITY ONLY FOR WHAT APPEARS ON THIS PAGE, AND DISCLAIMS (PURSUANT TO SECTION 327.411 RSMO) SPECIFICATION, ESTIMATES, REPORTS, OR OTHER DOCUMENTS OR INSTRUMENTS NOT SEALED BY THE UNDERSIGNED PROFESSIONAL RELATING TO OR INTENDED TO BE USED FOR ANY PART OR PARTS OF THE PROJECT TO WHICH THIS PAGE REFERS.

SWAN AVE.

①
23M440571
112 SWAN AVE
N/F
SNIEGOWSKI JULIE & KYLE T/E
DB 24154, PG 2376
20 SF PERM. ESM'T
674 SF TEMP. ESM'T
0.78 AC ORIGINAL
0.78 AC REMAINING

②
23M440838
748 N KIRKWOOD RD
N/F
FECHTER JOHN R JR
& SUSAN M H/W ETAL
DB 19169, PG 1005
0 SF PERM. ESM'T
498 SF TEMP. ESM'T
0.78 AC ORIGINAL
0.78 AC REMAINING

③
23M440452
740 N KIRKWOOD RD
N/F
MCGRAW MARK E ETAL
DB 17336, PG 2220
31 SF PERM. ESM'T
291 SF TEMP. ESM'T
0.43 AC ORIGINAL
0.43 AC REMAINING

④
23M440719
736 N KIRKWOOD RD
N/F
CRANDALL RICHARD G
KATHY A H/W
DB 9511, PG 2057
36 SF PERM. ESM'T
351 SF TEMP. ESM'T
0.28 AC ORIGINAL
0.28 AC REMAINING
HACKABERRY MANOR
(PB 213 PG 93) LOT 1

⑤
23M440728
732 N KIRKWOOD RD
N/F
BAKER KEVIN D
CYNTHIA W H/W
DB 7530, PG 2260
30 SF PERM. ESM'T
324 SF TEMP. ESM'T
0.67 AC ORIGINAL
0.67 AC REMAINING
HACKABERRY MANOR
(PB 213 PG 93)

⑥
SEE NEXT
SHEET

ENTRANCE
11+75.42 LT.
7.5' WIDE PAVED APPROACH (8") AT ROADWAY
GRADE = +4.0% / +1.5% (5' ADA PATH) / +6.9% AT E

ENTRANCE
13+39.74 LT.
28.7' WIDE PAVED APPROACH (8") AT ROADWAY
GRADE = +3.5% / +1.5% (5' ADA PATH) / +4.5% AT E

ENTRANCE
14+60.67 LT.
17.2' WIDE PAVED APPROACH (8") AT ROADWAY
GRADE = +3.0% / +1.5% (5' ADA PATH) / +6.3% AT E

STA. 10+34.32 (KIRKWOOD) =
STA. 5+00.00 (SWAN)

BEGIN PROJECT
STA. 10+16.60

MODOT J6S3280 PROJECT

②7
23M440636
821 N KIRKWOOD RD
N/F
THEISS CLIFFORD W
DONNA C H/W
DB 9669, PG 1671
0 SF PERM. ESM'T
128 SF TEMP. ESM'T
0.47 AC ORIGINAL
0.47 AC REMAINING
PART OF LOT 2
BLOOMFIELD
(PB 17 PG 90)

②8
23M440609
815 N KIRKWOOD RD
N/F
KEUNE KENNETH A JR
& EILEEN M H/W
DB 12353, PG 2202
0 SF PERM. ESM'T
700 SF TEMP. ESM'T
0.46 AC ORIGINAL
0.46 AC REMAINING
ENTRANCE
10+65.82 RT.
11.2' WIDE PAVED APPROACH (8") AT ROADWAY
GRADE = +3.5% / +1.5% (5' ADA PATH) / 5.8% AT E

STA. 12+72.58 (KIRKWOOD) =
STA. 5+00.00 (PEEKE)

LOT 4
BLOOMFIELD
(PB 17 PG 90)

ENTRANCE
11+51.12 RT.
11.5' WIDE PAVED APPROACH (8") AT ROADWAY
GRADE = +4.0% / +1.5% (5' ADA PATH) / 9.1% AT E

ENTRANCE
12+17.59 RT.
10.2' WIDE PAVED APPROACH (8") AT ROADWAY
GRADE = +4.0% / +1.5% (5' ADA PATH) / +9.6% AT E

②9
23M440481
803 N KIRKWOOD RD
N/F
ERS HOMES LLC
DB 24026, PG 742
4 SF PERM. ESM'T
696 SF TEMP. ESM'T
0.46 AC ORIGINAL
0.46 AC REMAINING

③0
23M440883
735 N KIRKWOOD RD
N/F
SANDHU GURDARSHAN
& JESSICA ARNETT H/W
DB 20516, PG 3759
0 SF PERM. ESM'T
859 SF TEMP. ESM'T
0.47 AC ORIGINAL
0.47 AC REMAINING
DODSON'S FIRST SUBDIVISION
(PB 333 PG 100)

③1
23M440342
733 N KIRKWOOD RD
N/F
BELL JAMES M
& JENNIFER L H/W
DB 16622, PG 312
0 SF PERM. ESM'T
637 SF TEMP. ESM'T
0.49 AC ORIGINAL
0.49 AC REMAINING

ESTATE OF MRS MARTHA
MCKNIGHTS
(PB 7 PG 86)

SHADING LEGEND

- SIDEWALK
- EXPOSED AGGREGATE SIDEWALK
- PAVED APPROACH
- MILLOVERLAY
- FULL DEPTH PAVEMENT / PARKING LOT REPAIR

RIGHT-OF-WAY LEGEND

- EXISTING RIGHT OF WAY
- PERMANENT EASEMENT
- TEMPORARY CONSTRUCTION EASEMENT

SCALE

0 20 40 60

MATCHLINE STA. 15+00.00

PLAN SHEET
SHEET 1 OF 8

CITY OF KIRKWOOD, MISSOURI
NORTH KIRKWOOD ROAD IMPROVEMENTS
STP-5502 (611)



© Copyright CMT, Inc.
CRAWFORD, MURPHY & TILLY, INC.
ONE MEMORIAL DRIVE, SUITE 500
ST. LOUIS, MO 63102 (314) 436-5500
ENGINEERING CORPORATION - 000631

DATE: 3/5/2024

JOB No: 21001728

SHEET 4 OF 33


PRELIMINARY
NOT FOR CONSTRUCTION

IF A SEAL IS PRESENT ON THIS SHEET IT HAS BEEN ELECTRONICALLY SEALED AND DATED.

004_PN_120_01.dgn

23MSD-XXXXX BASEMAP 23M

L:\Kirkwood\MO\21001728-00\Draw\Roadway\Sheets\004_PN_120_01.dgn

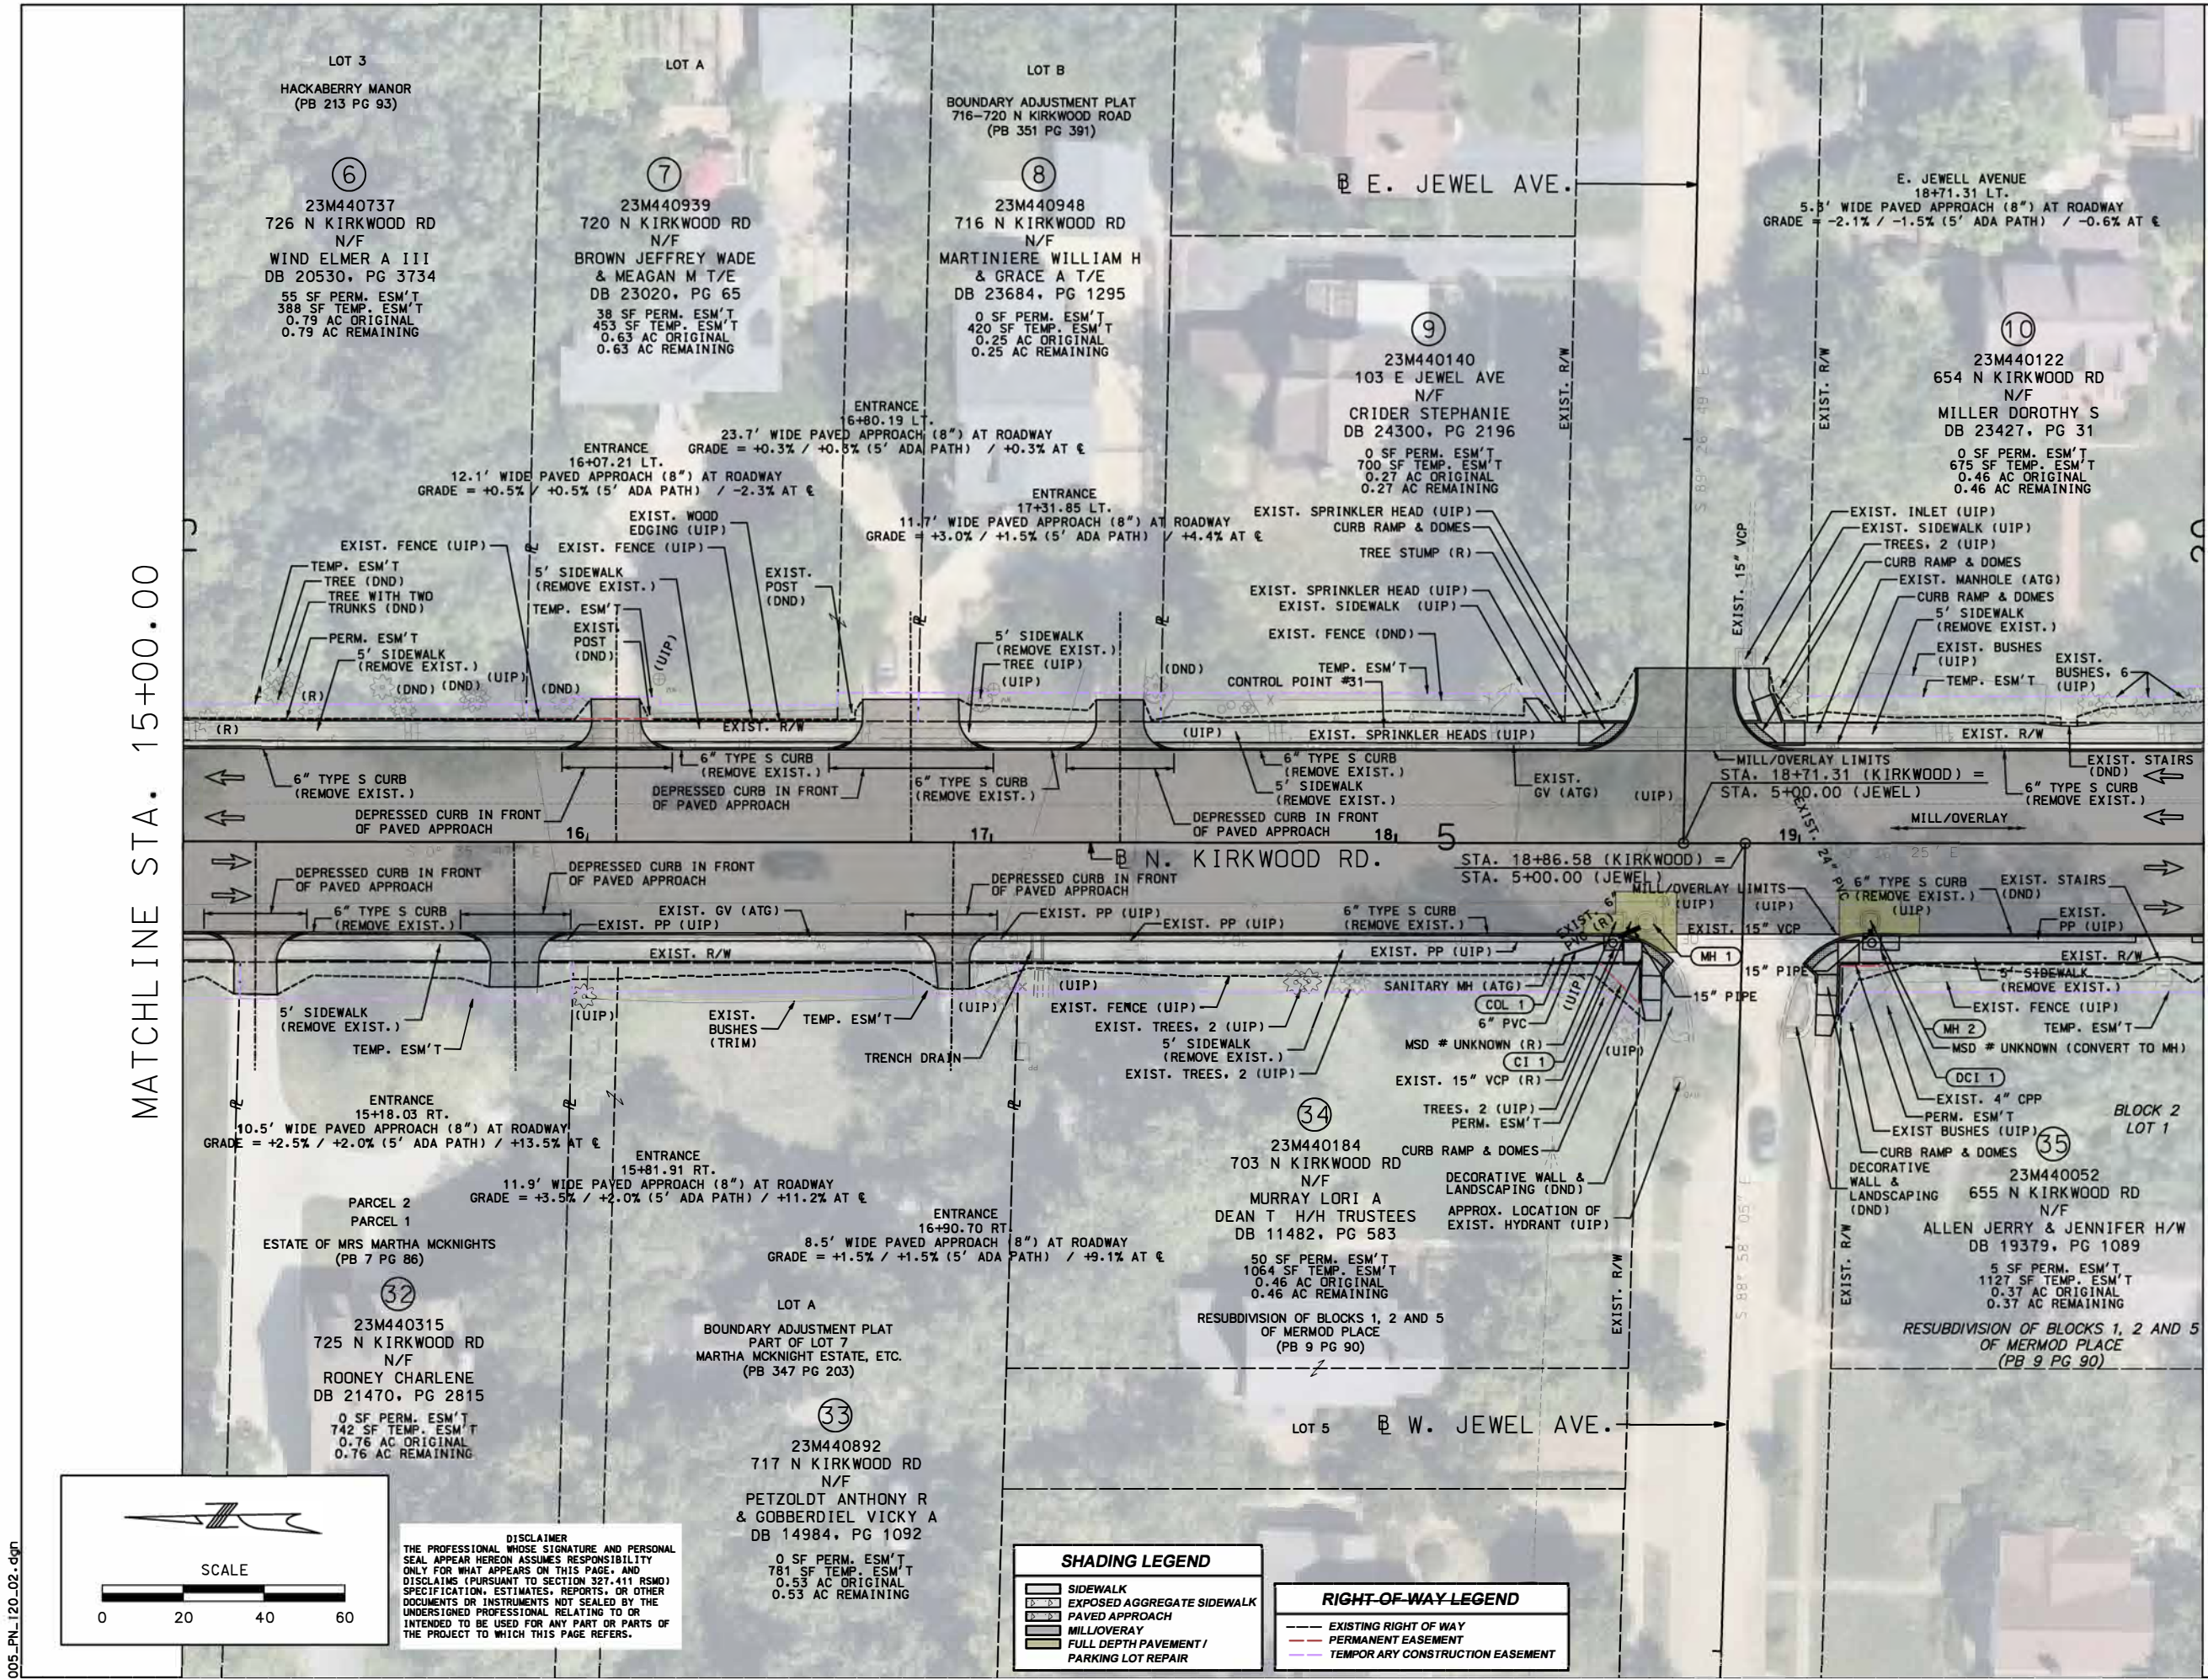

MATCHLINE STA. 15+00.00

MATCHLINE STA. 20+00.00

PRELIMINARY
NOT FOR CONSTRUCTION

REVISIONS		
NUMBER	BY	DATE


PLAN SHEET
SHEET 2 OF 8

CITY OF KIRKWOOD, MISSOURI
NORTH KIRKWOOD ROAD IMPROVEMENTS
STP-5502 (611)



© Copyright CMT, Inc.
CRAWFORD, MURPHY & TILLY, INC.
ONE MEMORIAL DRIVE, SUITE 500
ST. LOUIS, MO 63102 (314) 436-5500
ENGINEERING CORPORATION - 000631

DATE:	3/5/2024
JOB No:	21001728
SHEET	5 OF 33

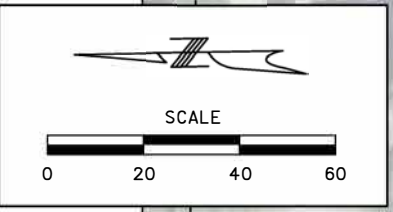


THE PROFESSIONAL DISCLAIMER
SEAL APPEAR HEREON ASSUMES RESPONSIBILITY
ONLY FOR WHAT APPEARS ON THIS PAGE, AND
DISCLAIMS (PURSUANT TO SECTION 327.411 RSMO)
SPECIFICATION, ESTIMATES, REPORTS, OR OTHER
DOCUMENTS OR INSTRUMENTS NOT SEALED BY THE
UNDERSIGNED PROFESSIONAL RELATING TO OR
INTENDED TO BE USED FOR ANY PART OR PARTS
OF THE PROJECT TO WHICH THIS PAGE REFERS.

SHADING LEGEND		RIGHT-OF-WAY LEGEND	
	SIDEWALK		EXISTING RIGHT OF WAY
	EXPOSED AGGREGATE SIDEWALK		PERMANENT EASEMENT
	PAVED APPROACH		TEMPORARY CONSTRUCTION EASEMENT
	MILL/OVERLAY		
	FULL DEPTH PAVEMENT / PARKING LOT REPAIR		

005_PN_120-02.dgn

IF A SEAL IS PRESENT ON THIS SHEET IT HAS BEEN ELECTRONICALLY SEALED AND DATED.

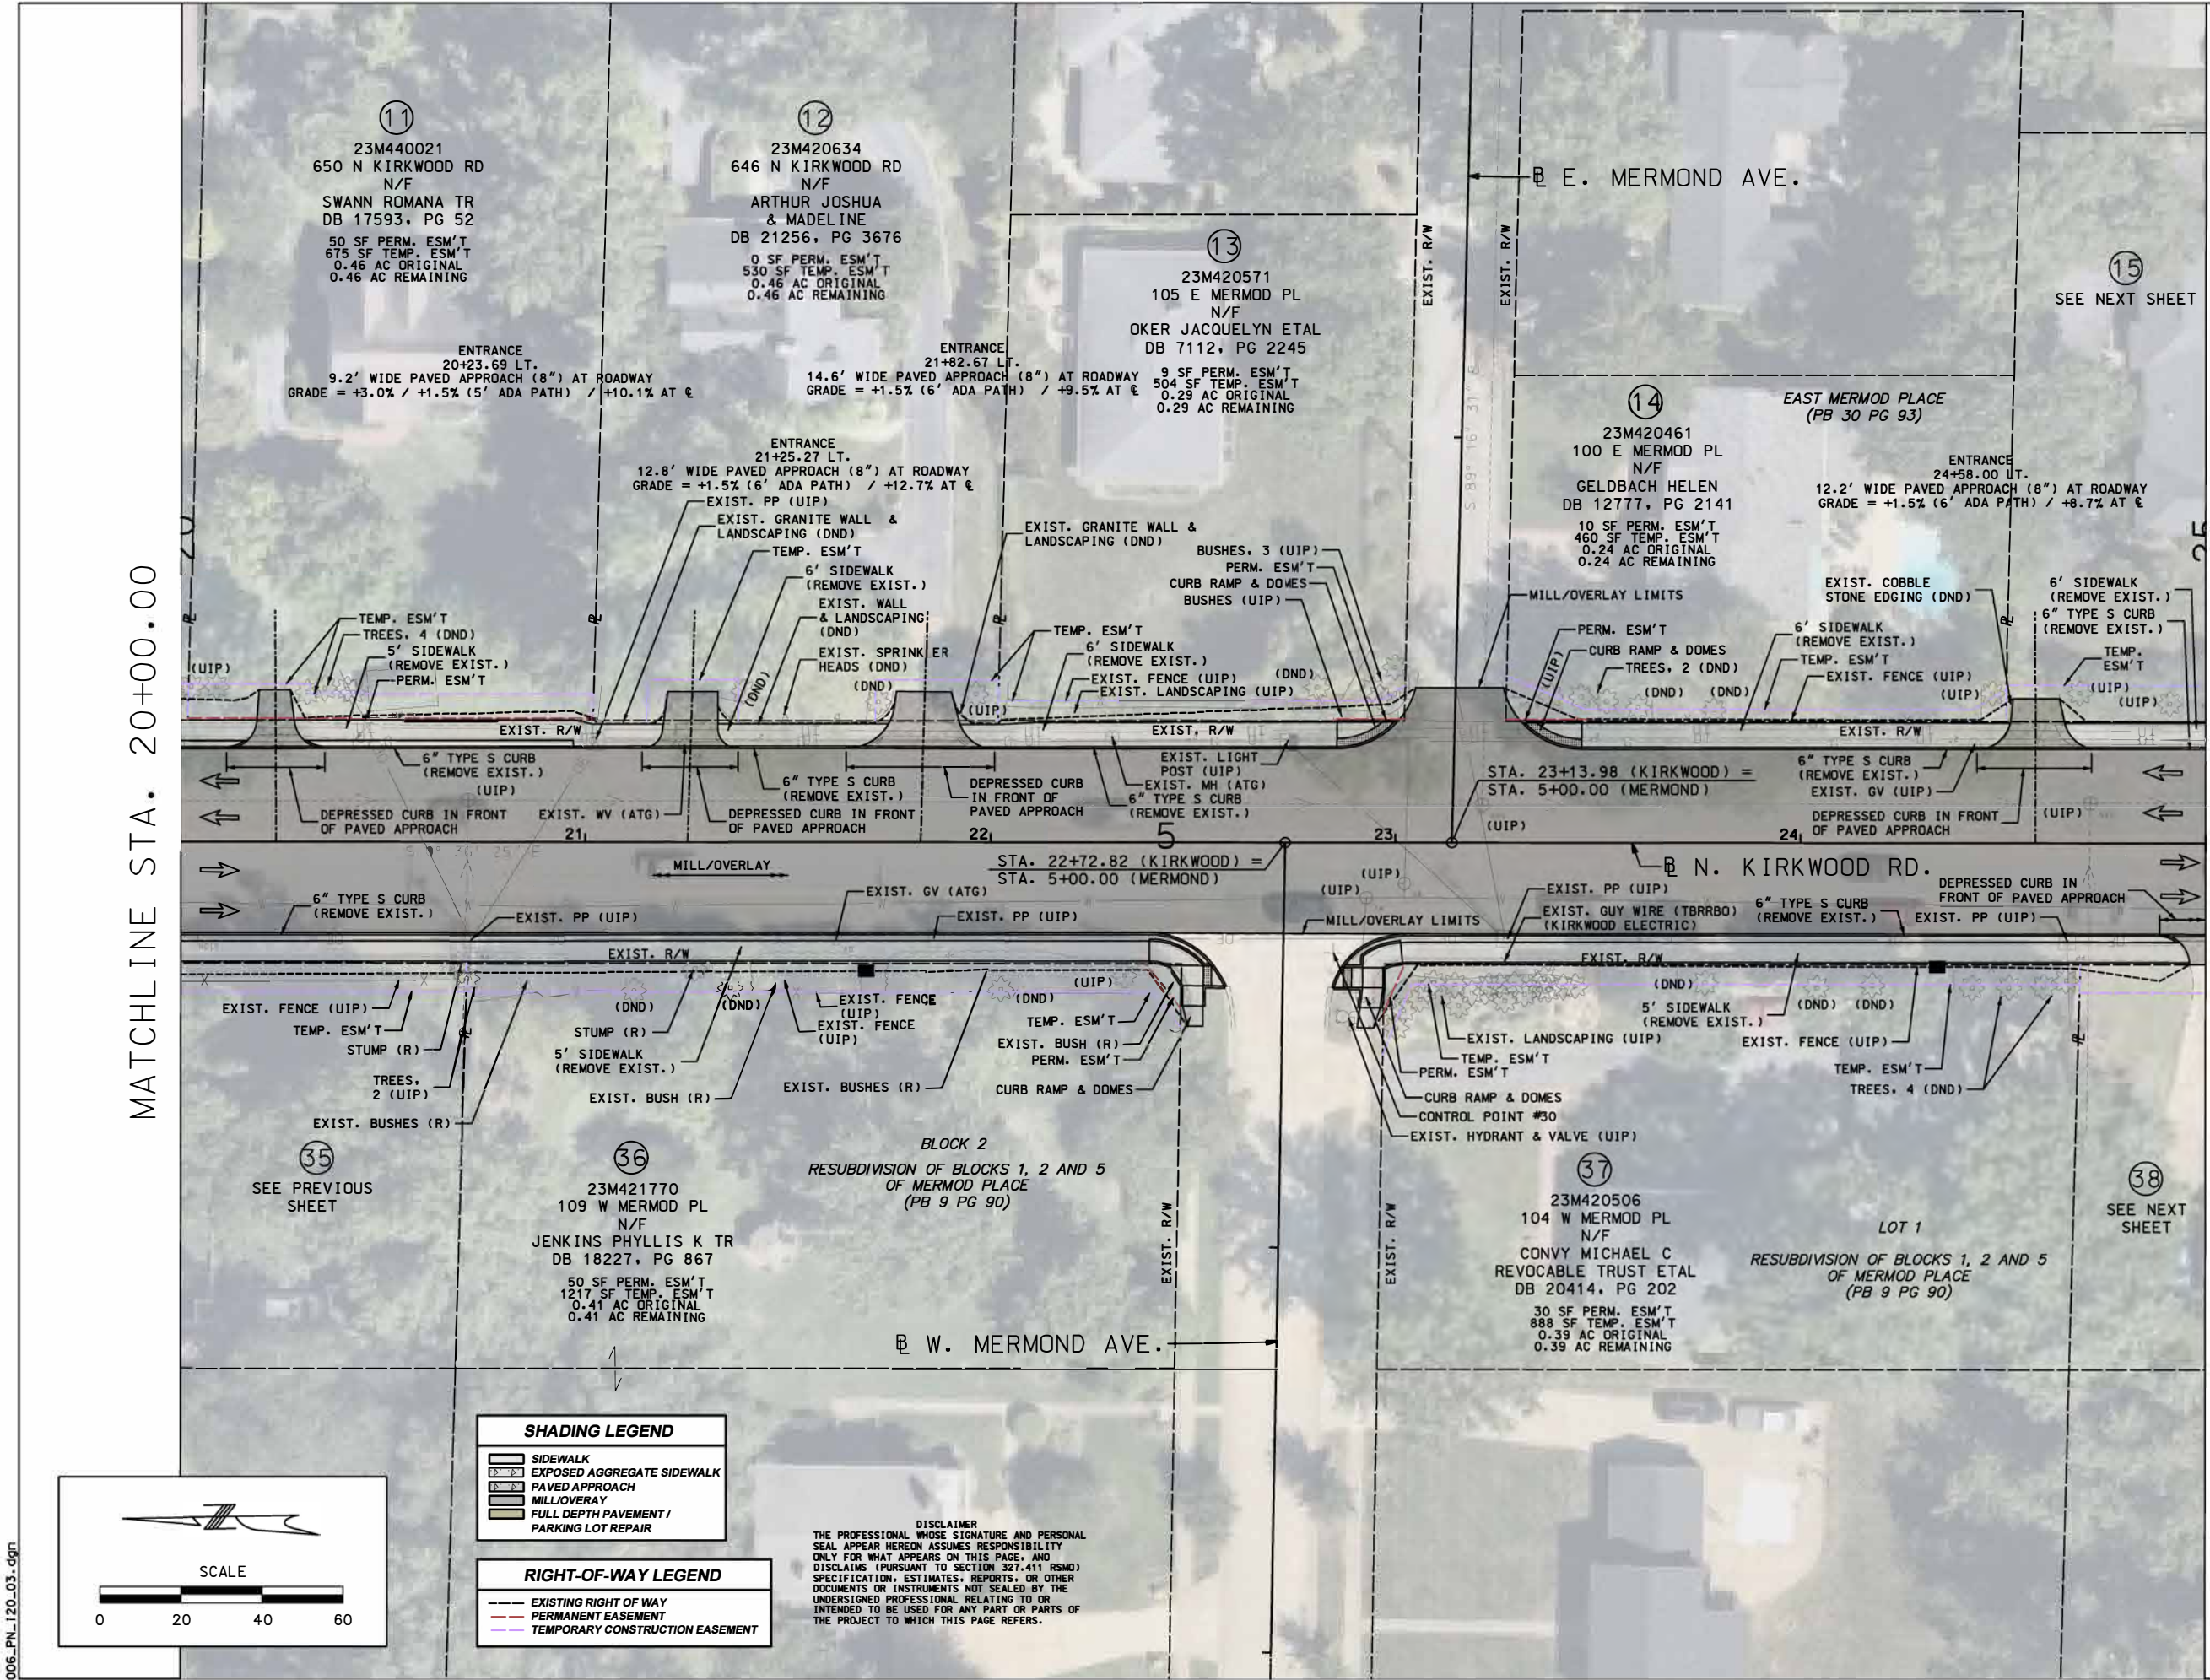

006_PN_120-03.dgn

PRELIMINARY
NOT FOR CONSTRUCTION

REVISIONS

NUMBER	BY	DATE

PLAN SHEET
SHEET 3 OF 8

CITY OF KIRKWOOD, MISSOURI
NORTH KIRKWOOD ROAD IMPROVEMENTS
STP-5502 (611)




© Copyright CMT, Inc.
CRAWFORD, MURPHY & TILLY, INC.
ONE MEMORIAL DRIVE, SUITE 500
ST. LOUIS, MO 63102 (314) 436-5500
ENGINEERING CORPORATION - 000631

DATE: 3/5/2024

JOB No: 21001728

SHEET 6 OF 33

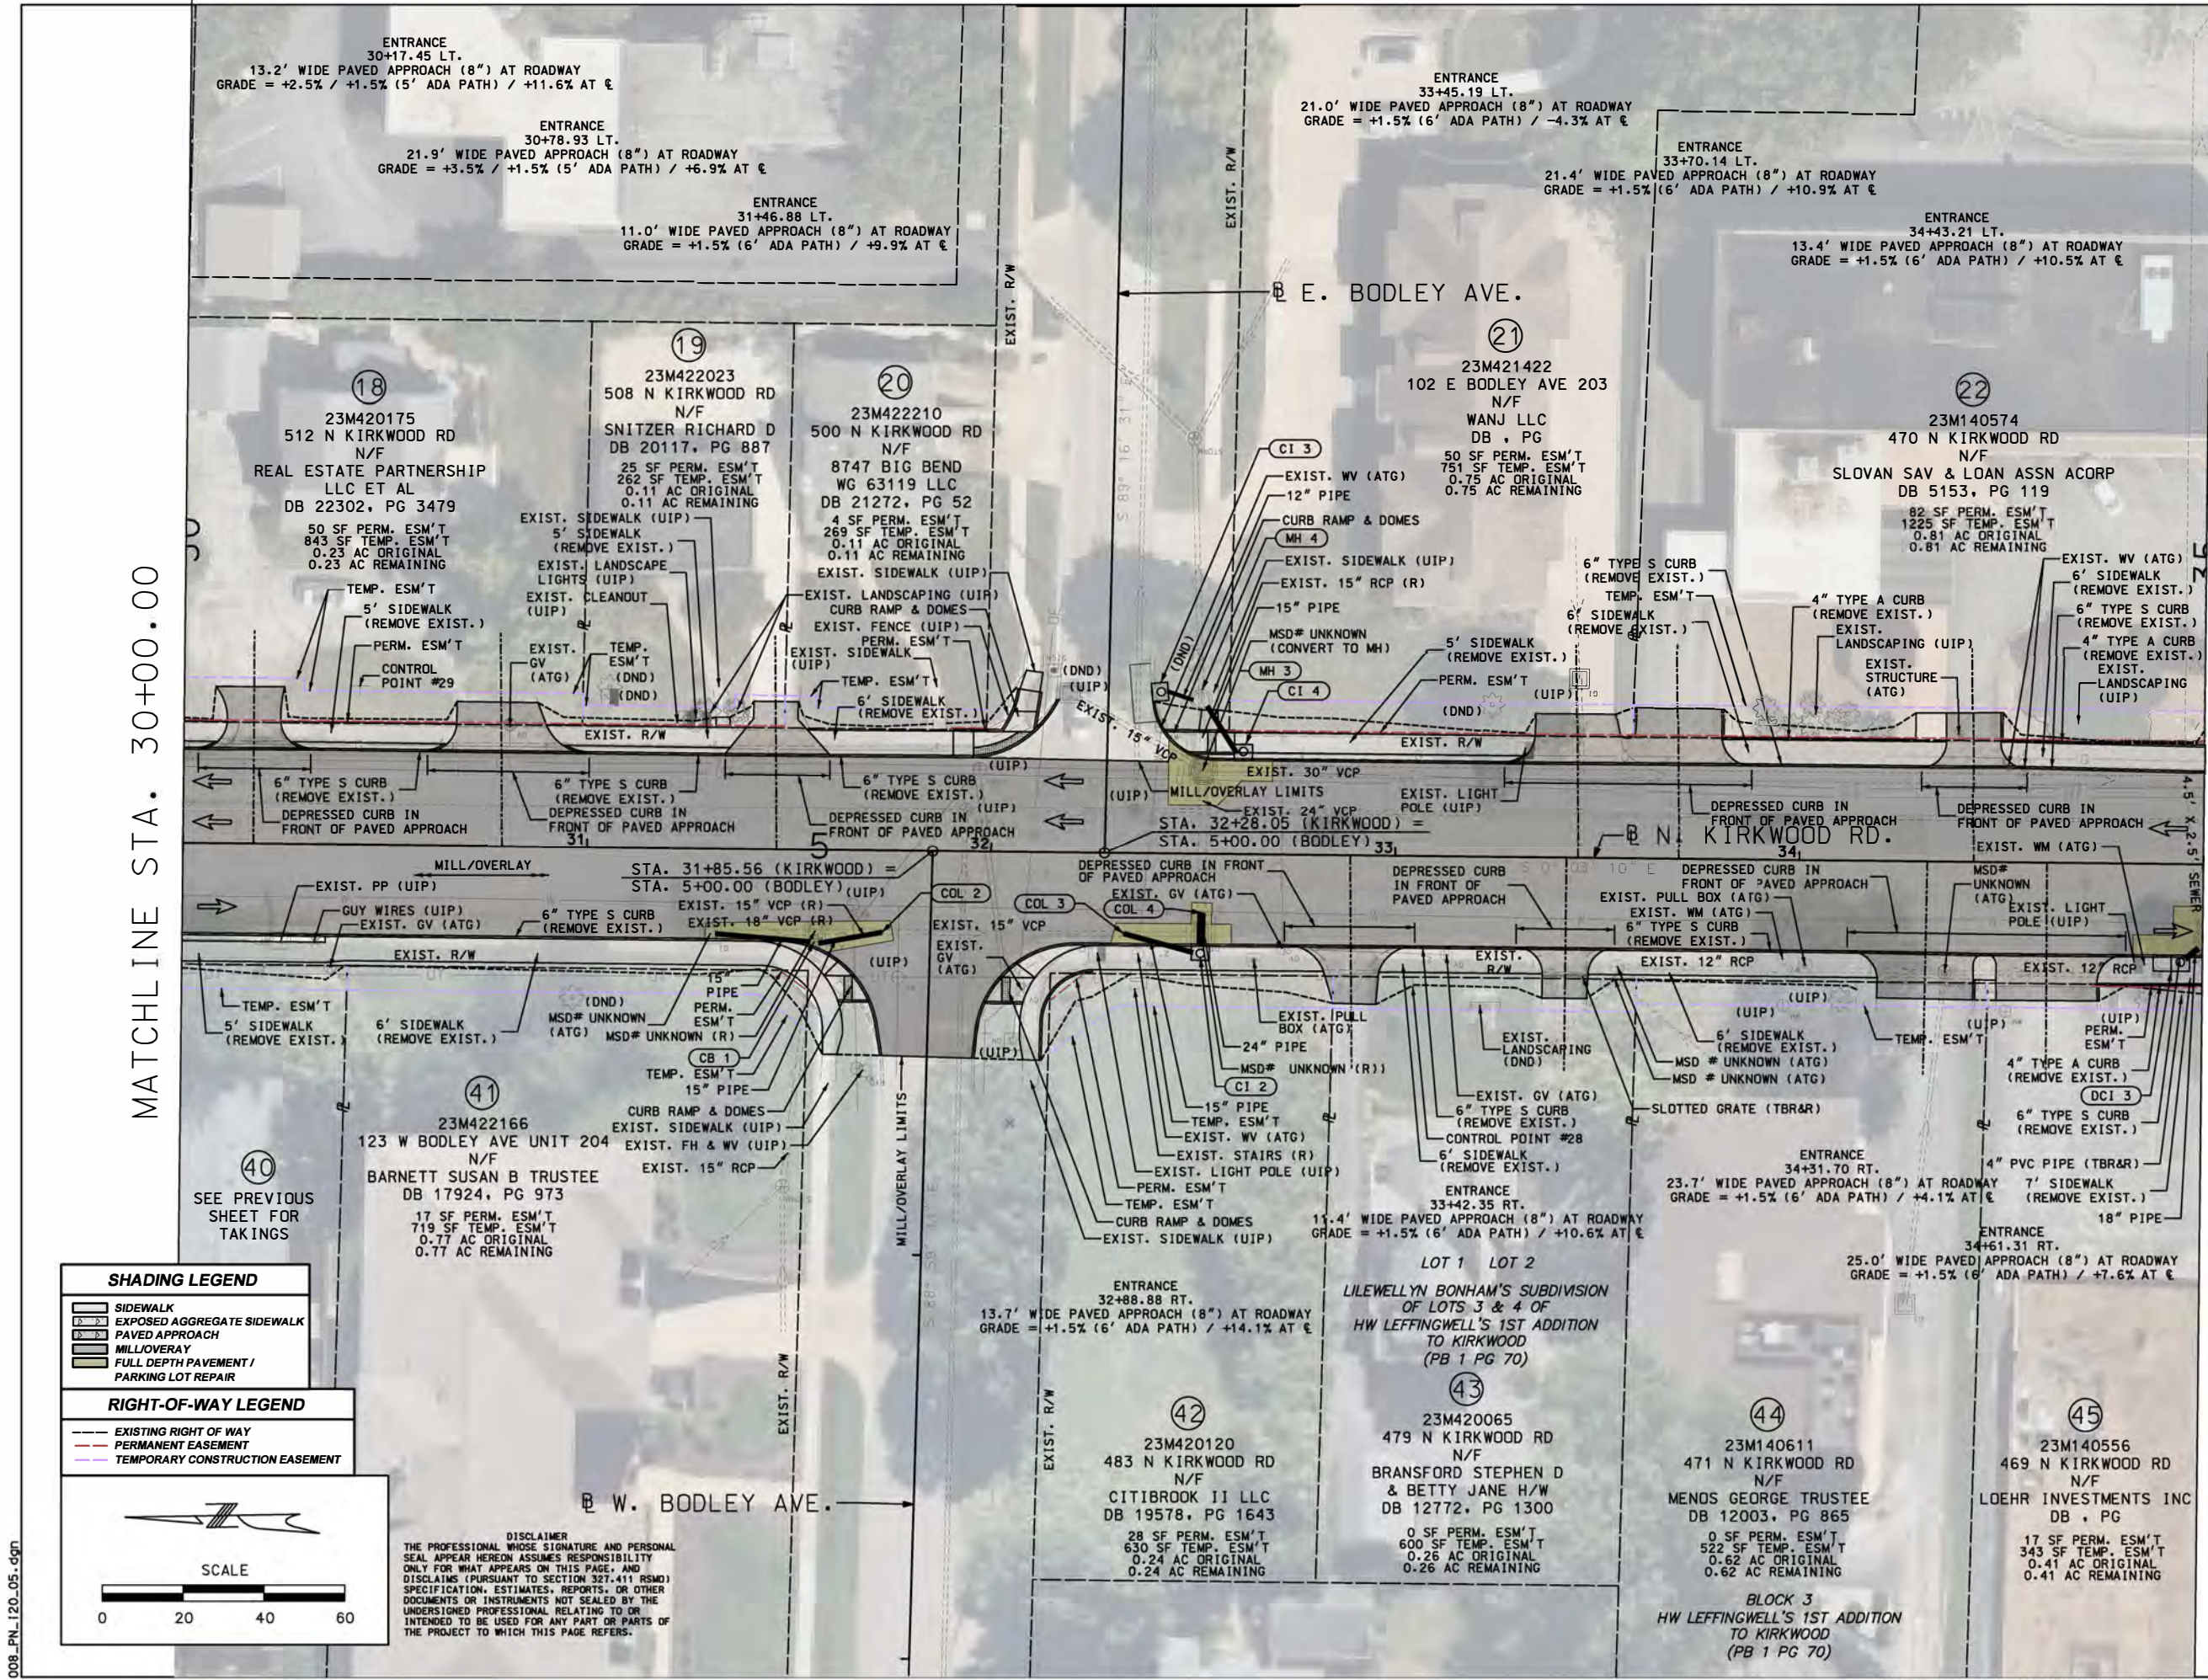

MATCHLINE STA. 30+00.00

MATCHLINE STA. 35+00.00

SHADING LEGEND

- SIDEWALK
- EXPOSED AGGREGATE SIDEWALK
- PAVED APPROACH
- MILLOVERLAY
- FULL DEPTH PAVEMENT / PARKING LOT REPAIR

RIGHT-OF-WAY LEGEND

- EXISTING RIGHT OF WAY
- PERMANENT EASEMENT
- TEMPORARY CONSTRUCTION EASEMENT

SCALE

0 20 40 60

DISCLAIMER
THE PROFESSIONAL WHOSE SIGNATURE AND PERSONAL SEAL APPEAR HEREON ASSUMES RESPONSIBILITY ONLY FOR WHAT APPEARS ON THIS PAGE, AND DISCLAIMS (PURSUANT TO SECTION 327.411 RSMO) SPECIFICATION, ESTIMATES, REPORTS, OR OTHER DOCUMENTS OR INSTRUMENTS NOT SEALED BY THE UNDERSIGNED PROFESSIONAL RELATING TO OR INTENDED TO BE USED FOR ANY PART OR PARTS OF THE PROJECT TO WHICH THIS PAGE REFERS.

PRELIMINARY
NOT FOR CONSTRUCTION

REVISIONS		
NUMBER	BY	DATE


PLAN SHEET
SHEET 5 OF 8

CITY OF KIRKWOOD, MISSOURI
NORTH KIRKWOOD ROAD IMPROVEMENTS
STP-5502 (611)

CMT
© Copyright CMT, Inc.

CRAWFORD, MURPHY & TILLY, INC.
ONE MEMORIAL DRIVE, SUITE 500
ST. LOUIS, MO 63102 (314) 436-5500
ENGINEERING CORPORATION - 000631

DATE:	3/5/2024
JOB No:	21001728
SHEET	8 OF 33

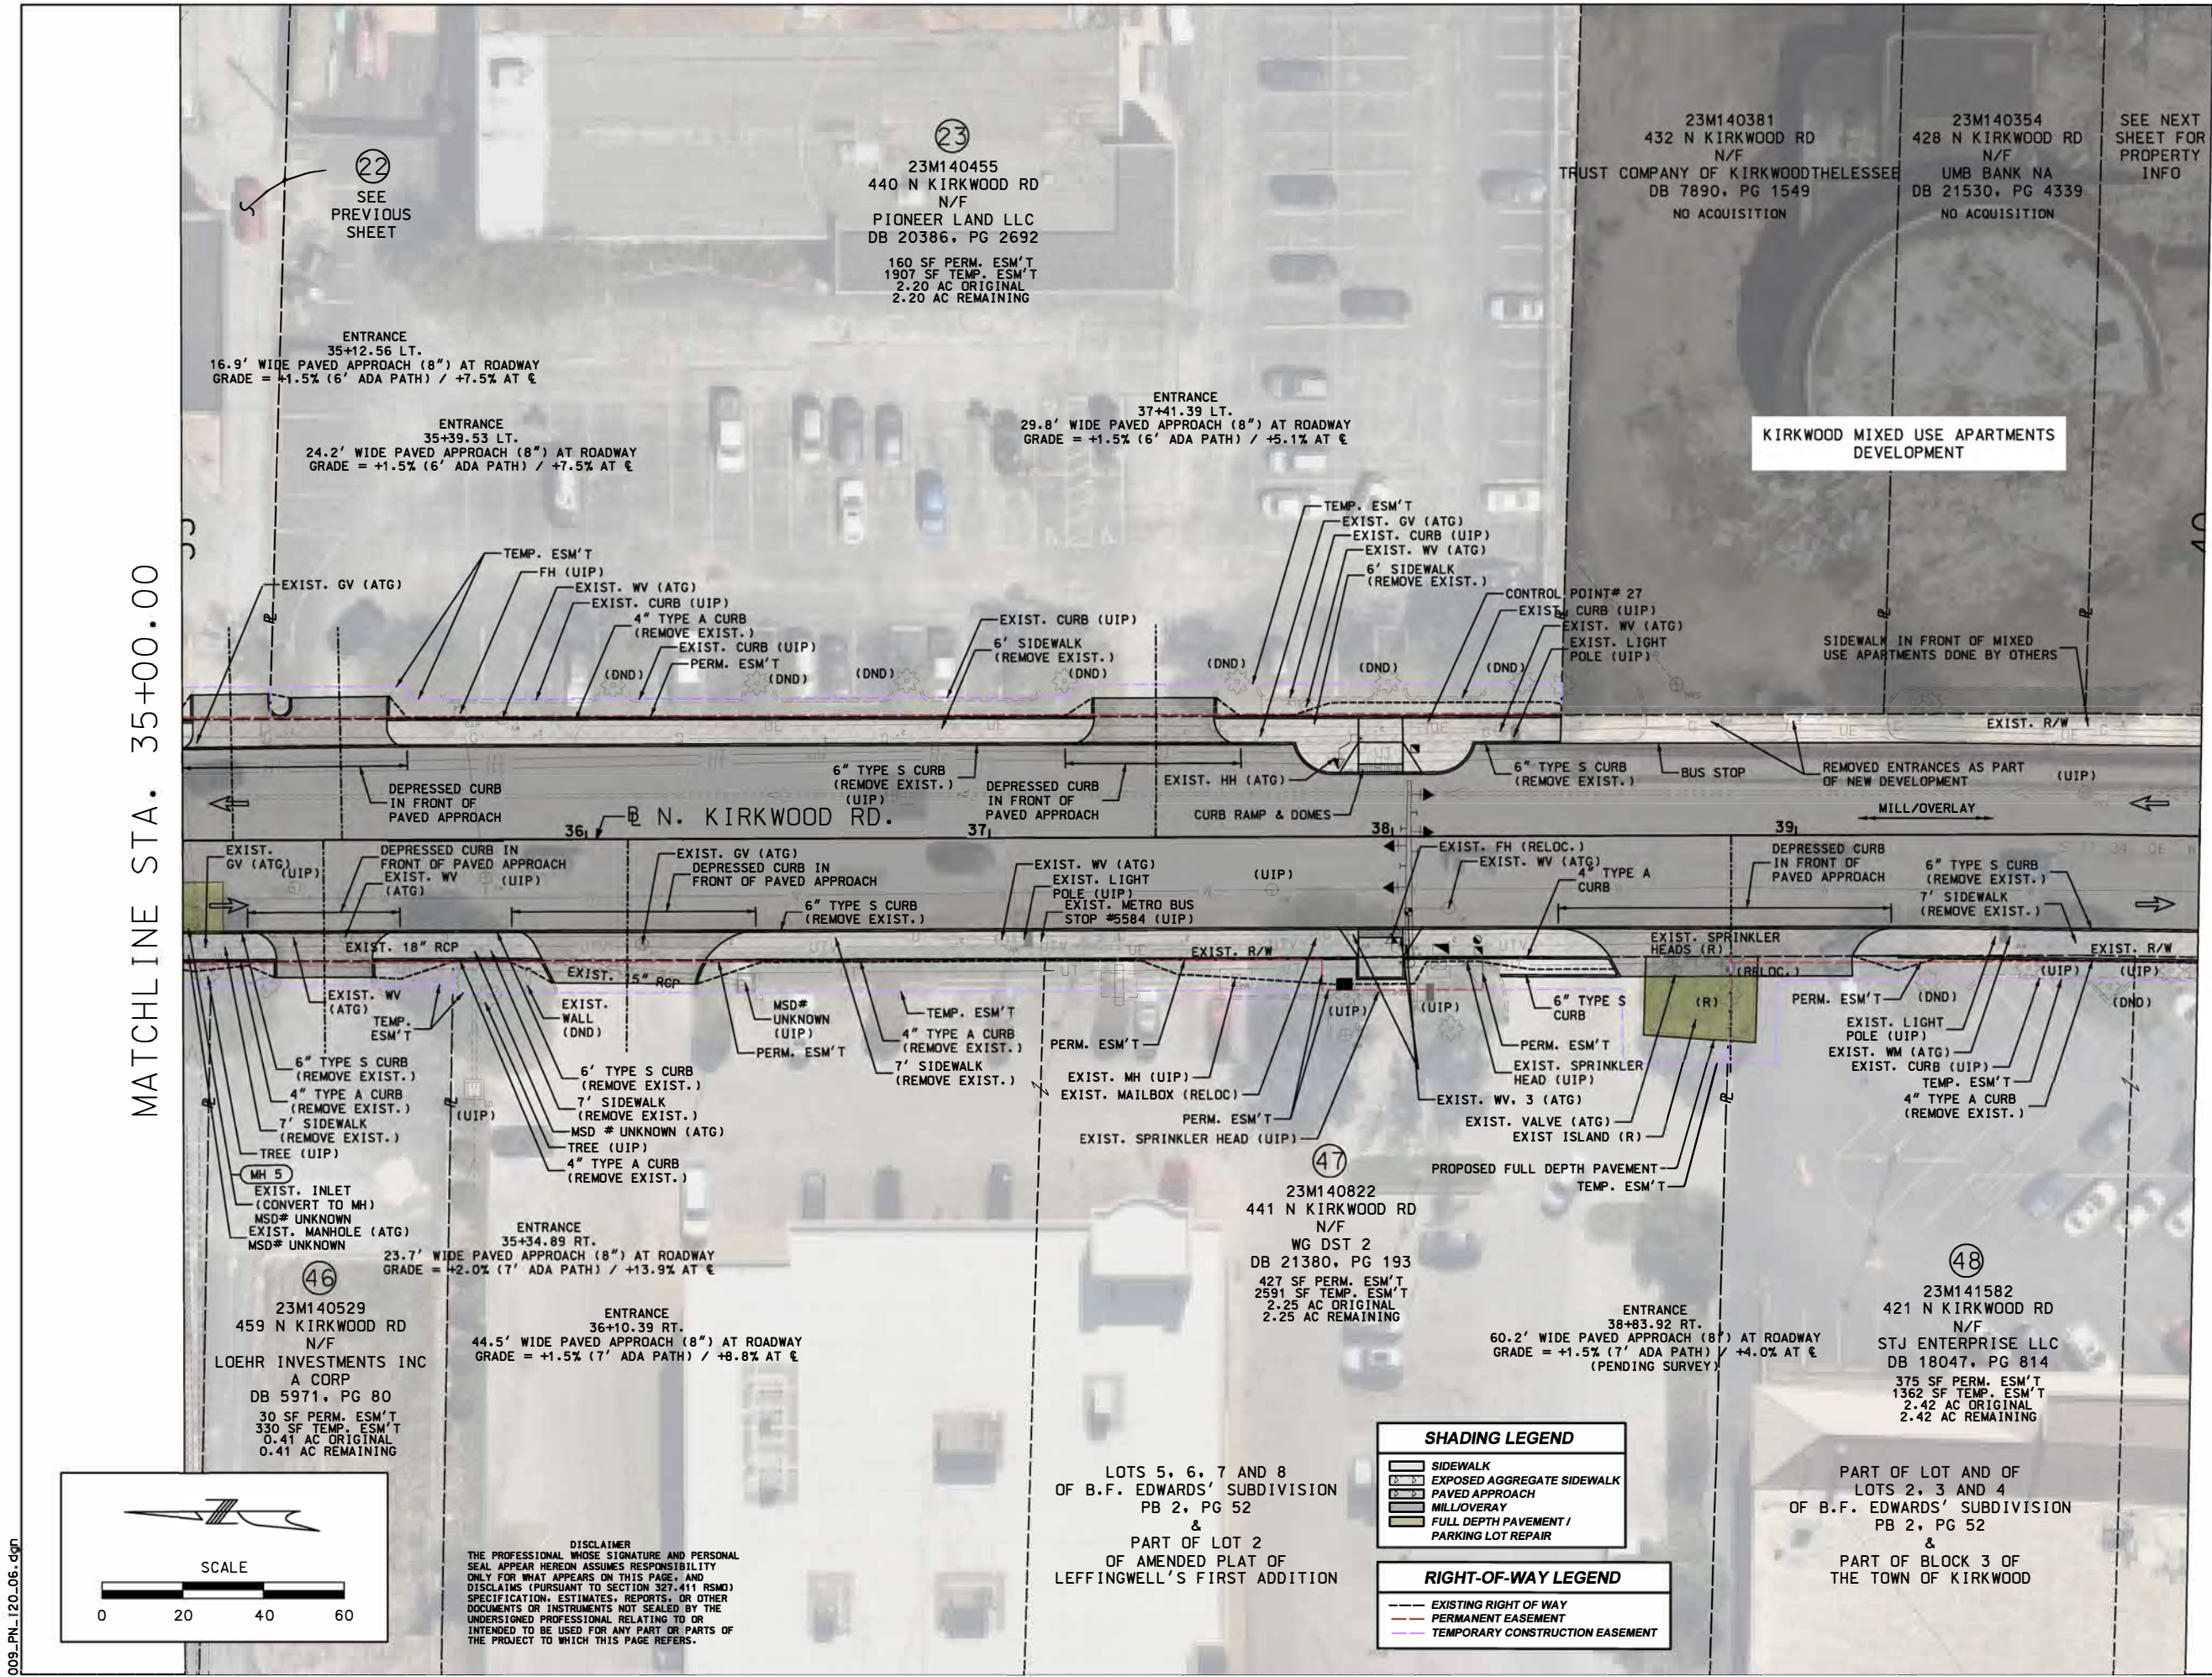

PRELIMINARY
NOT FOR CONSTRUCTION

REVISIONS

NUMBER	BY	DATE

PLAN SHEET
SHEET 6 OF 8

CITY OF KIRKWOOD, MISSOURI
NORTH KIRKWOOD ROAD IMPROVEMENTS
STP-5502 (611)



© Copyright CMT, Inc.
CRAWFORD, MURPHY & TILLY, INC.
ONE MEMORIAL DRIVE, SUITE 500
ST. LOUIS, MO 63102 (314) 436-5500
ENGINEERING CORPORATION - 000631

DATE: 3/5/2024

JOB No: 21001728


SHEET 9 OF 33

SHADING LEGEND


- SIDEWALK
- EXPOSED AGGREGATE SIDEWALK
- PAVED APPROACH
- MILLOVERLAY
- FULL DEPTH PAVEMENT / PARKING LOT REPAIR

RIGHT-OF-WAY LEGEND

- EXISTING RIGHT OF WAY
- PERMANENT EASEMENT
- TEMPORARY CONSTRUCTION EASEMENT

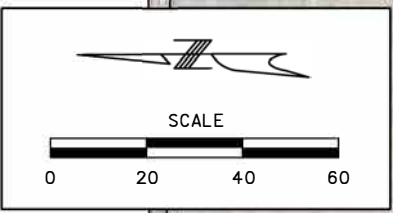

DISCLAIMER
THE PROFESSIONAL WHOSE SIGNATURE AND PERSONAL SEAL APPEAR HEREON ASSUMES RESPONSIBILITY ONLY FOR WHAT APPEARS ON THIS PAGE, AND DISCLAIMS (PURSUANT TO SECTION 327.411 RSMO) SPECIFICATION, ESTIMATES, REPORTS, OR OTHER DOCUMENTS OR INSTRUMENTS NOT SEALED BY THE UNDERSIGNED PROFESSIONAL RELATING TO OR INTENDED TO BE USED FOR ANY PART OR PARTS OF THE PROJECT TO WHICH THIS PAGE REFERS.

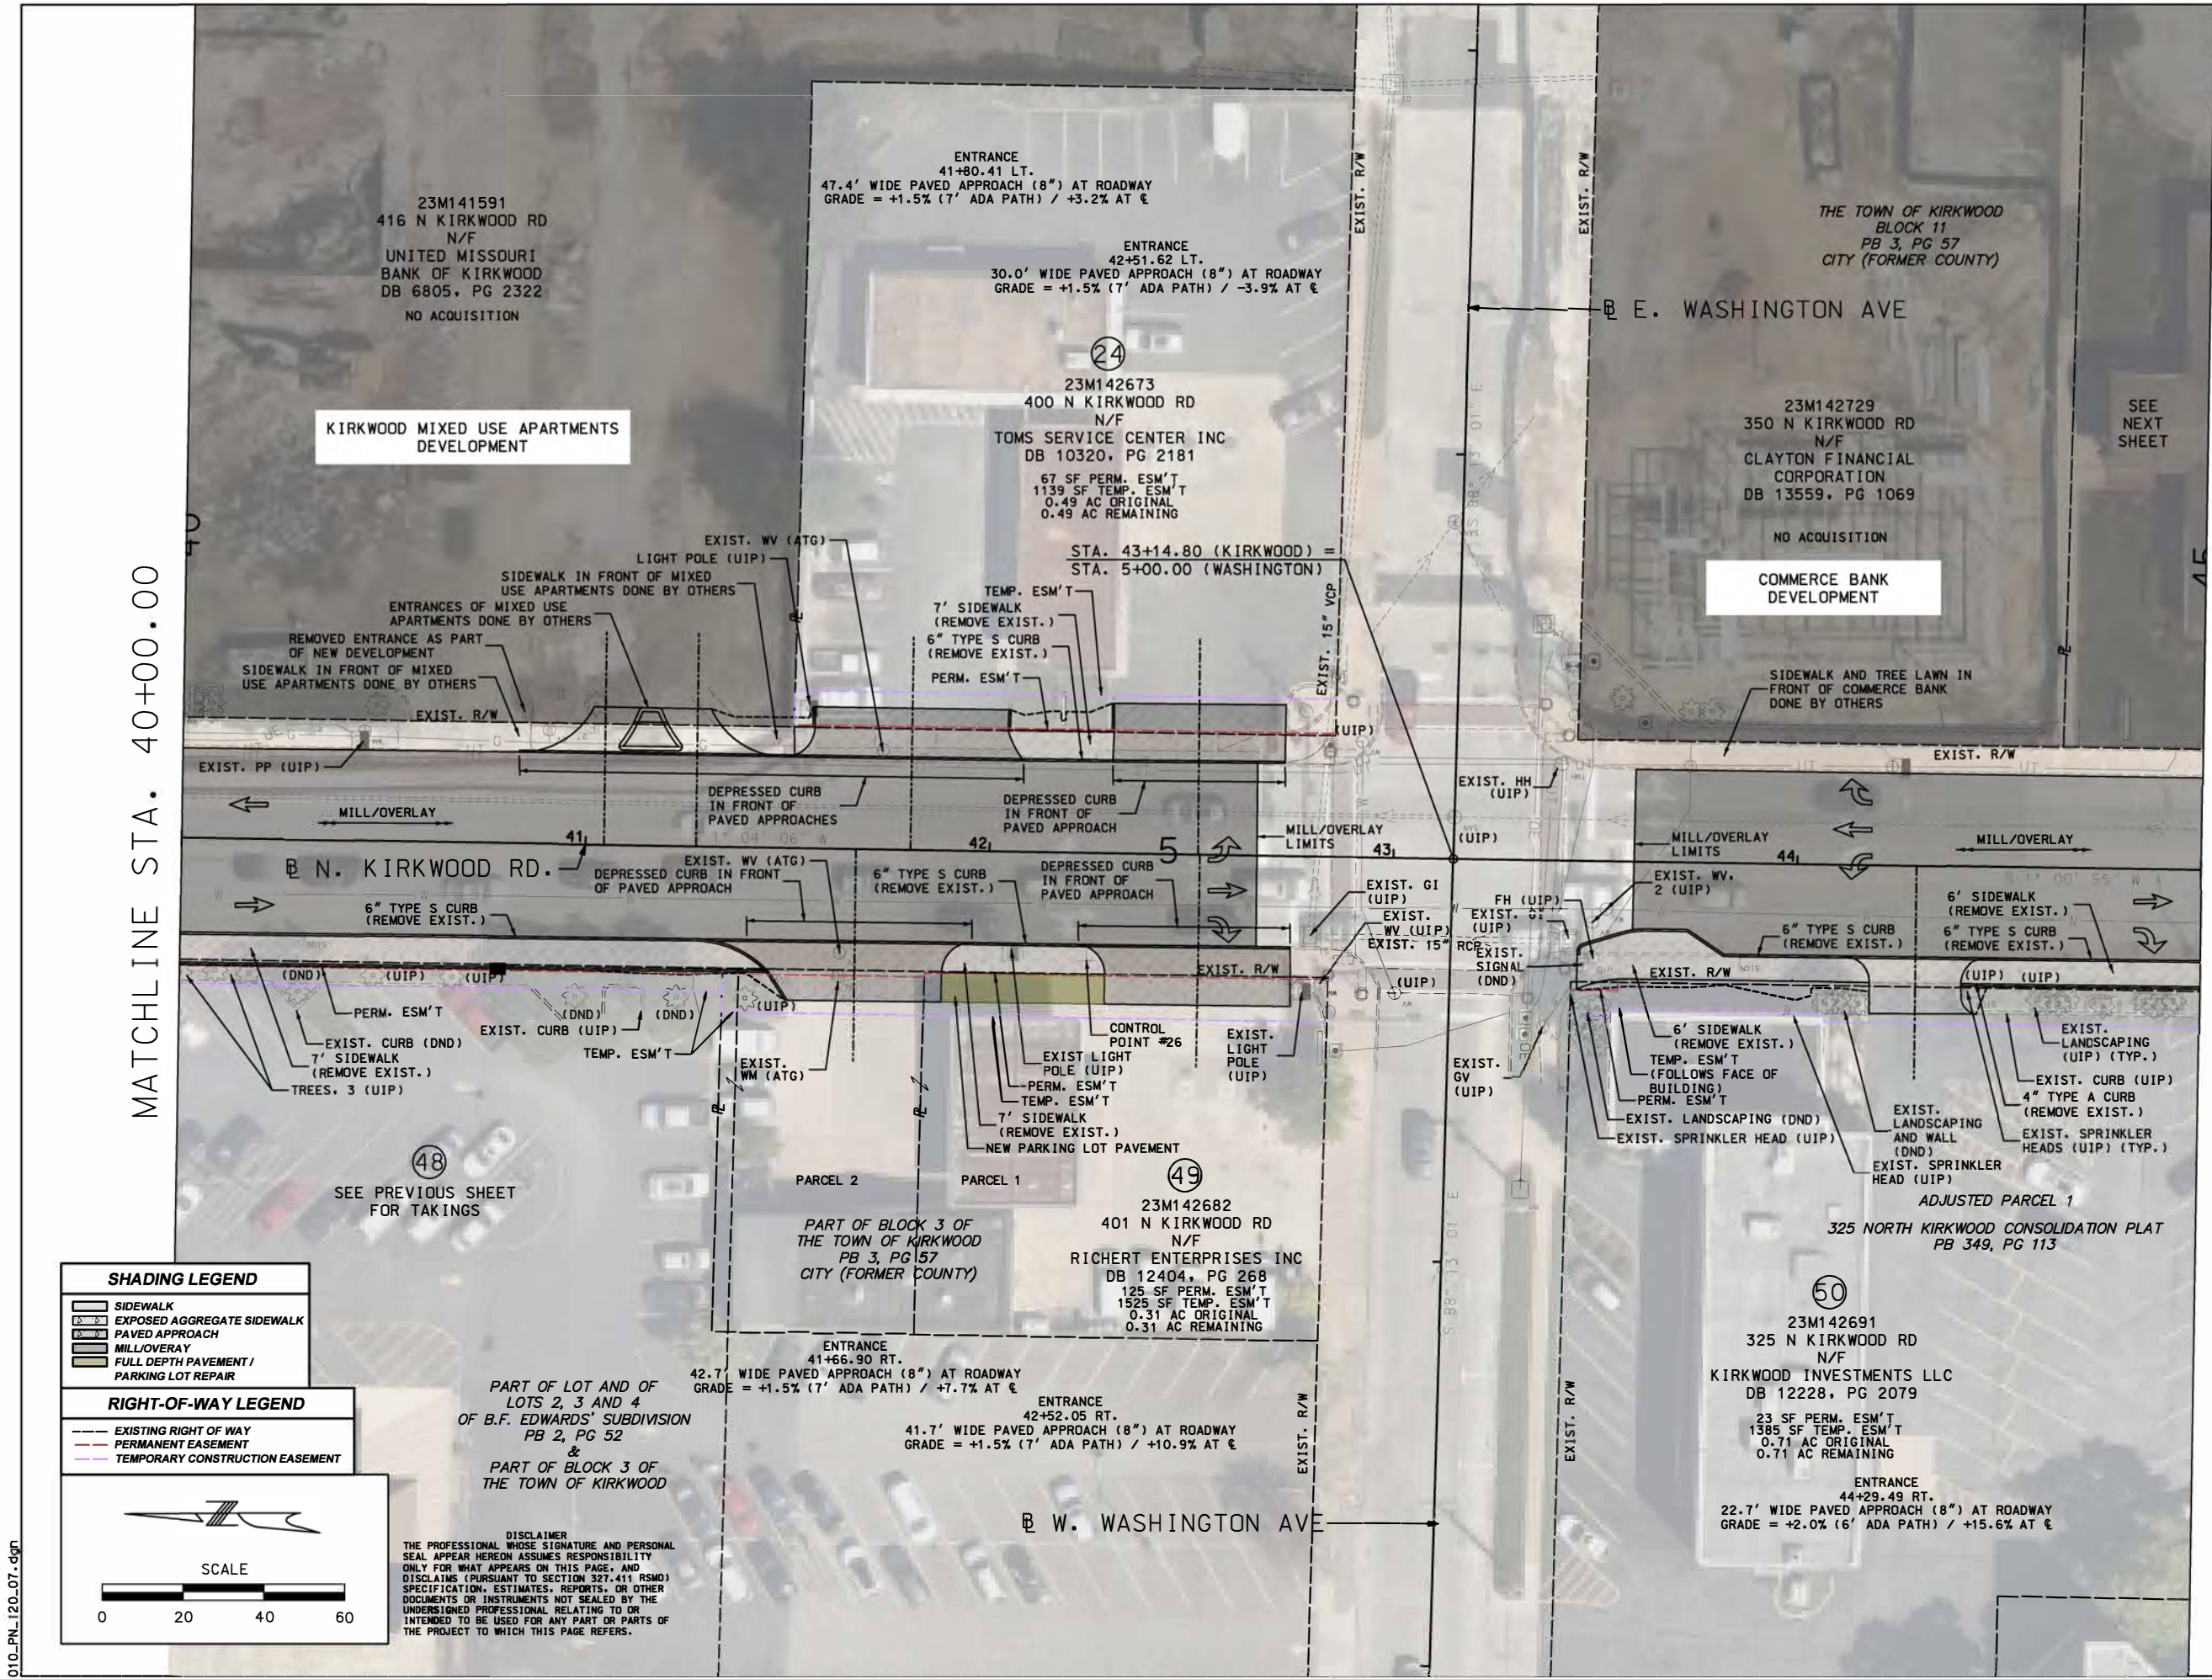

PRELIMINARY
NOT FOR CONSTRUCTION

REVISIONS

NUMBER	BY	DATE

PLAN SHEET

SHEET 7 OF 8

CITY OF KIRKWOOD, MISSOURI
NORTH KIRKWOOD ROAD IMPROVEMENTS
STP-5502 (611)



© Copyright CMT, Inc.
CRAWFORD, MURPHY & TILLY, INC.
ONE MEMORIAL DRIVE, SUITE 500
ST. LOUIS, MO 63102 (314) 436-5500
ENGINEERING CORPORATION - 000631

DATE: 3/5/2024

JOB No: 21001728

SHEET 10 OF 33

MATCHLINE STA. 40+00.00


MATCHLINE STA. 45+00.00

IF A SEAL IS PRESENT ON THIS SHEET IT HAS BEEN ELECTRONICALLY SEALED AND DATED.

010_PN_120-07.dgn

23MSD-XXXXX BASEMAP 23M

L:\Kirkwood\MO\21001728-00\Draw\Roadway\Sheets\010_PN_120-07.dgn

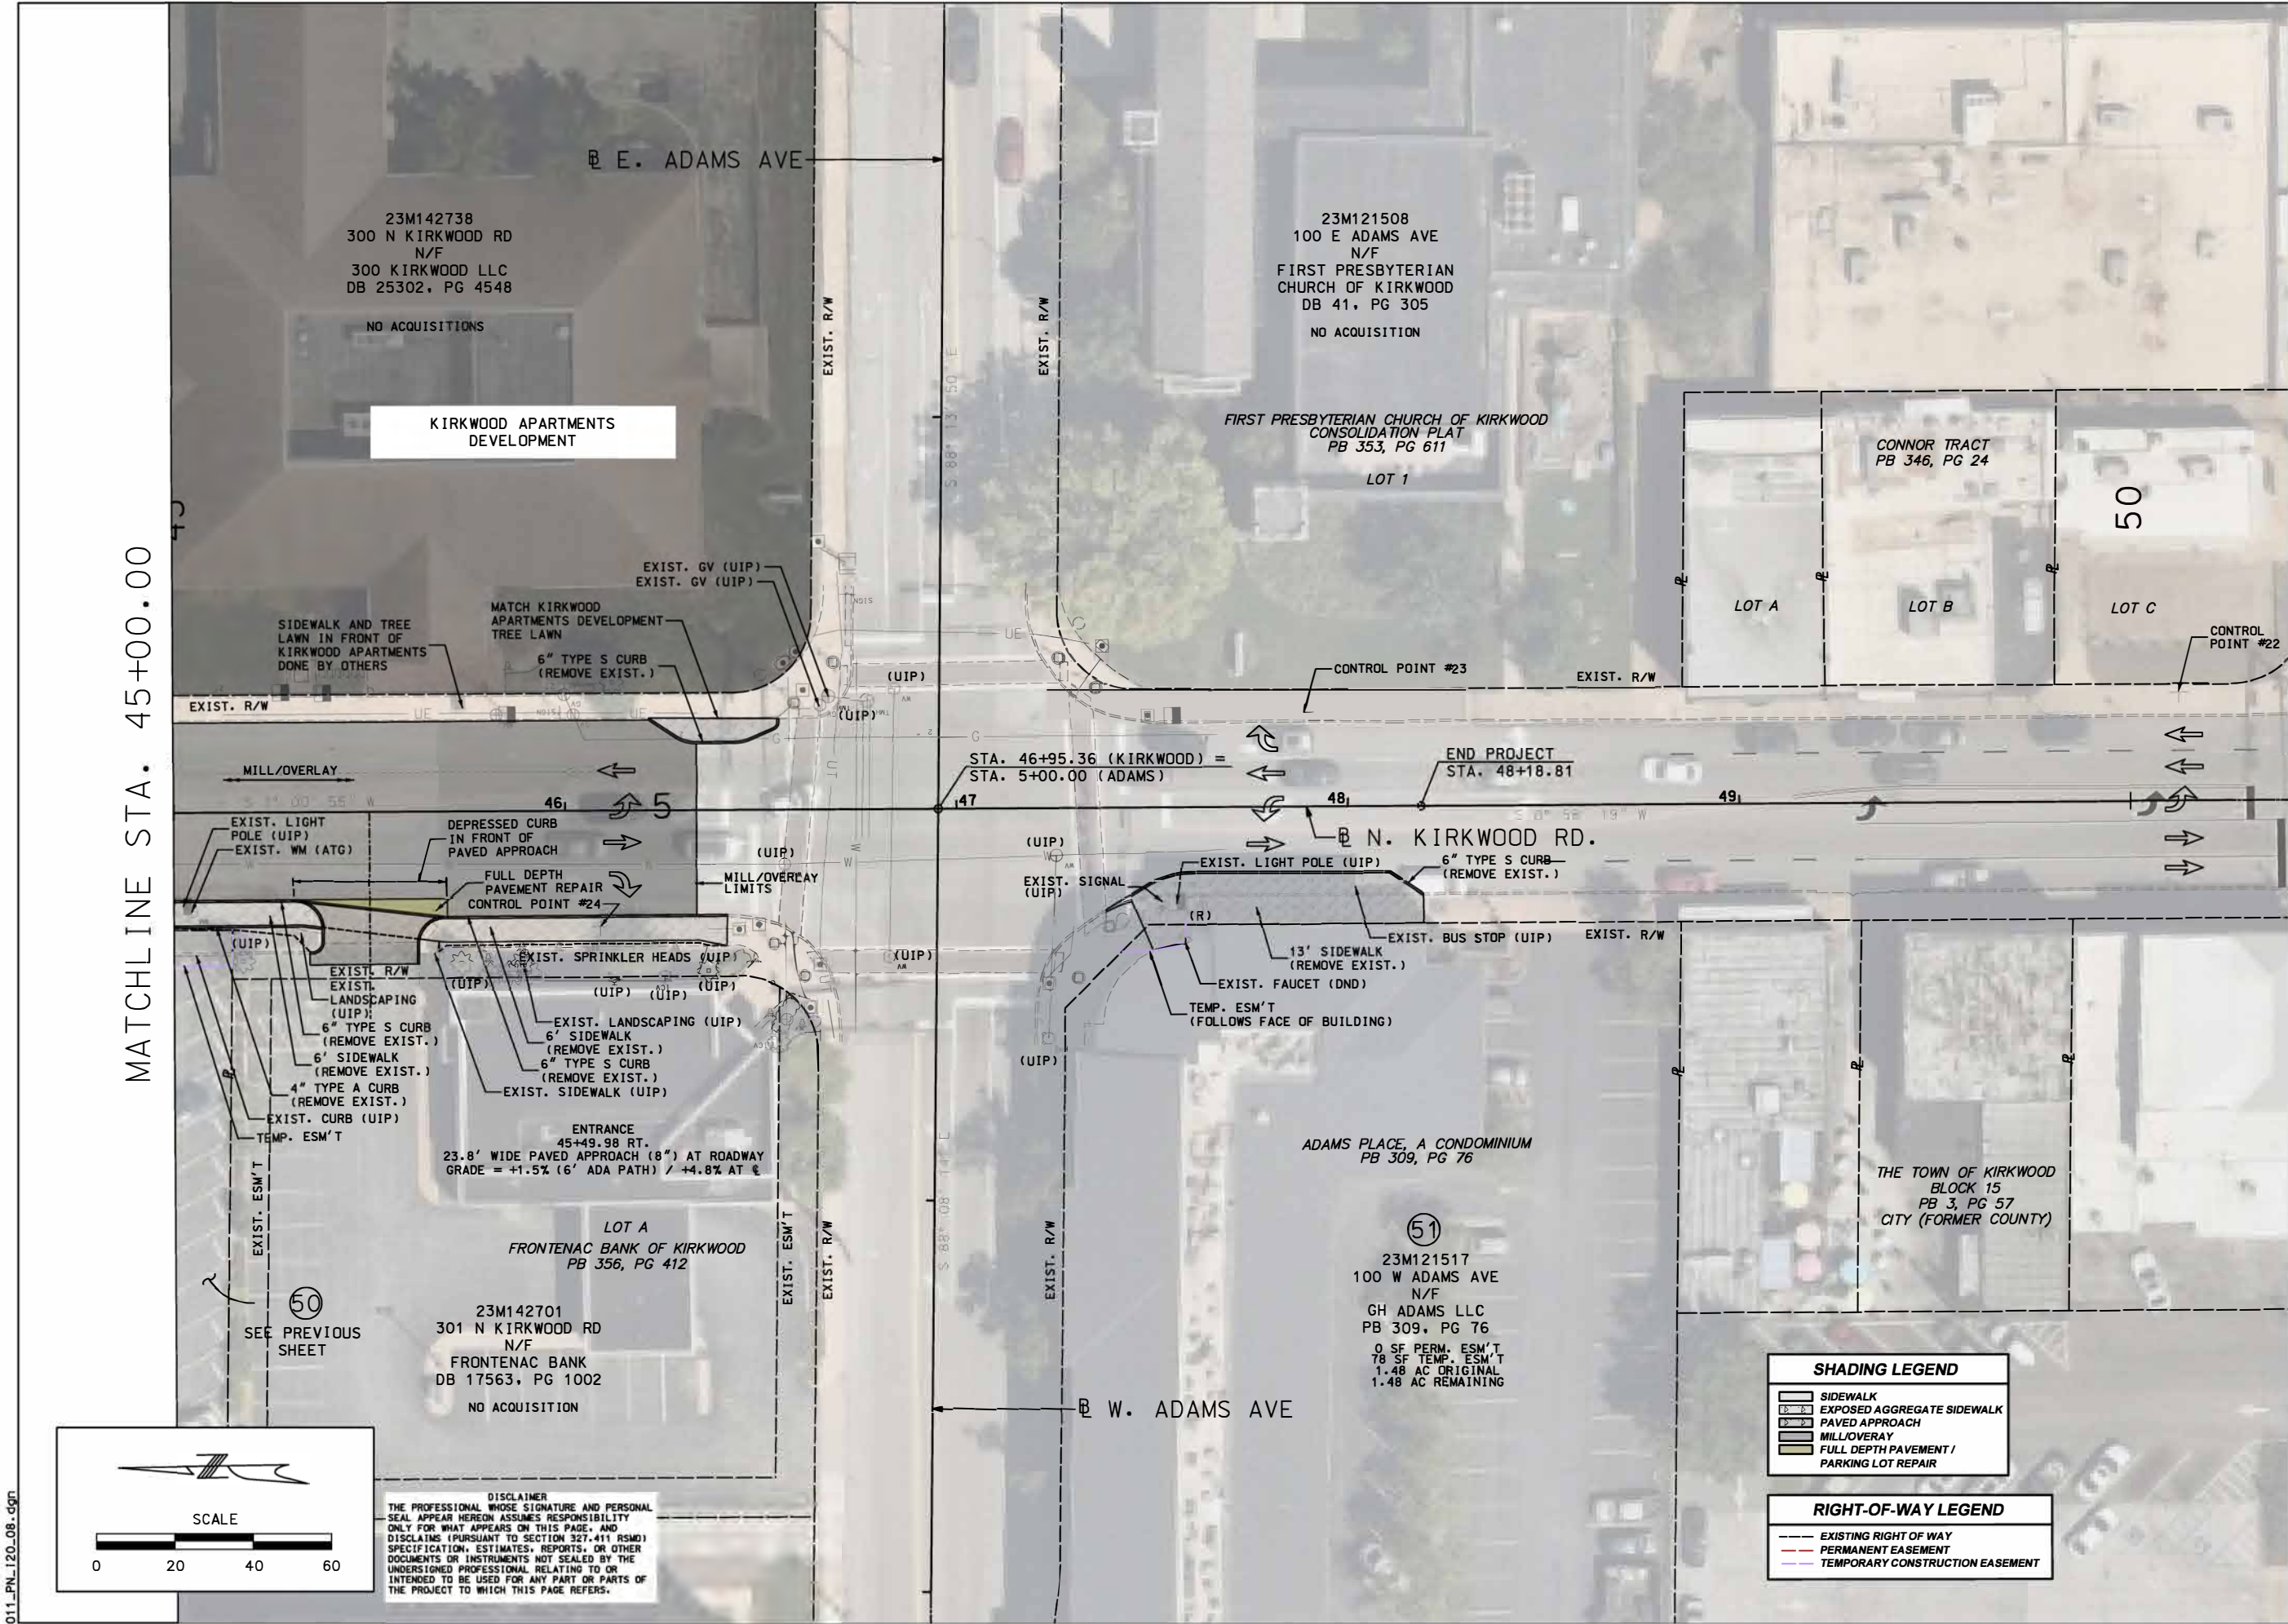

PRELIMINARY
NOT FOR CONSTRUCTION

REVISIONS		
NUMBER	BY	DATE

PLAN SHEET
SHEET 8 OF 8

CITY OF KIRKWOOD, MISSOURI
NORTH KIRKWOOD ROAD IMPROVEMENTS
STP-5502 (611)




© Copyright CMT, Inc.
CRAWFORD, MURPHY & TILLY, INC.
ONE MEMORIAL DRIVE, SUITE 500
ST. LOUIS, MO 63102 (314) 436-5500
ENGINEERING CORPORATION - 000631

DATE: 3/5/2024

JOB No: 21001728

SHEET 11 OF 33

011_PN_120_08.dgn

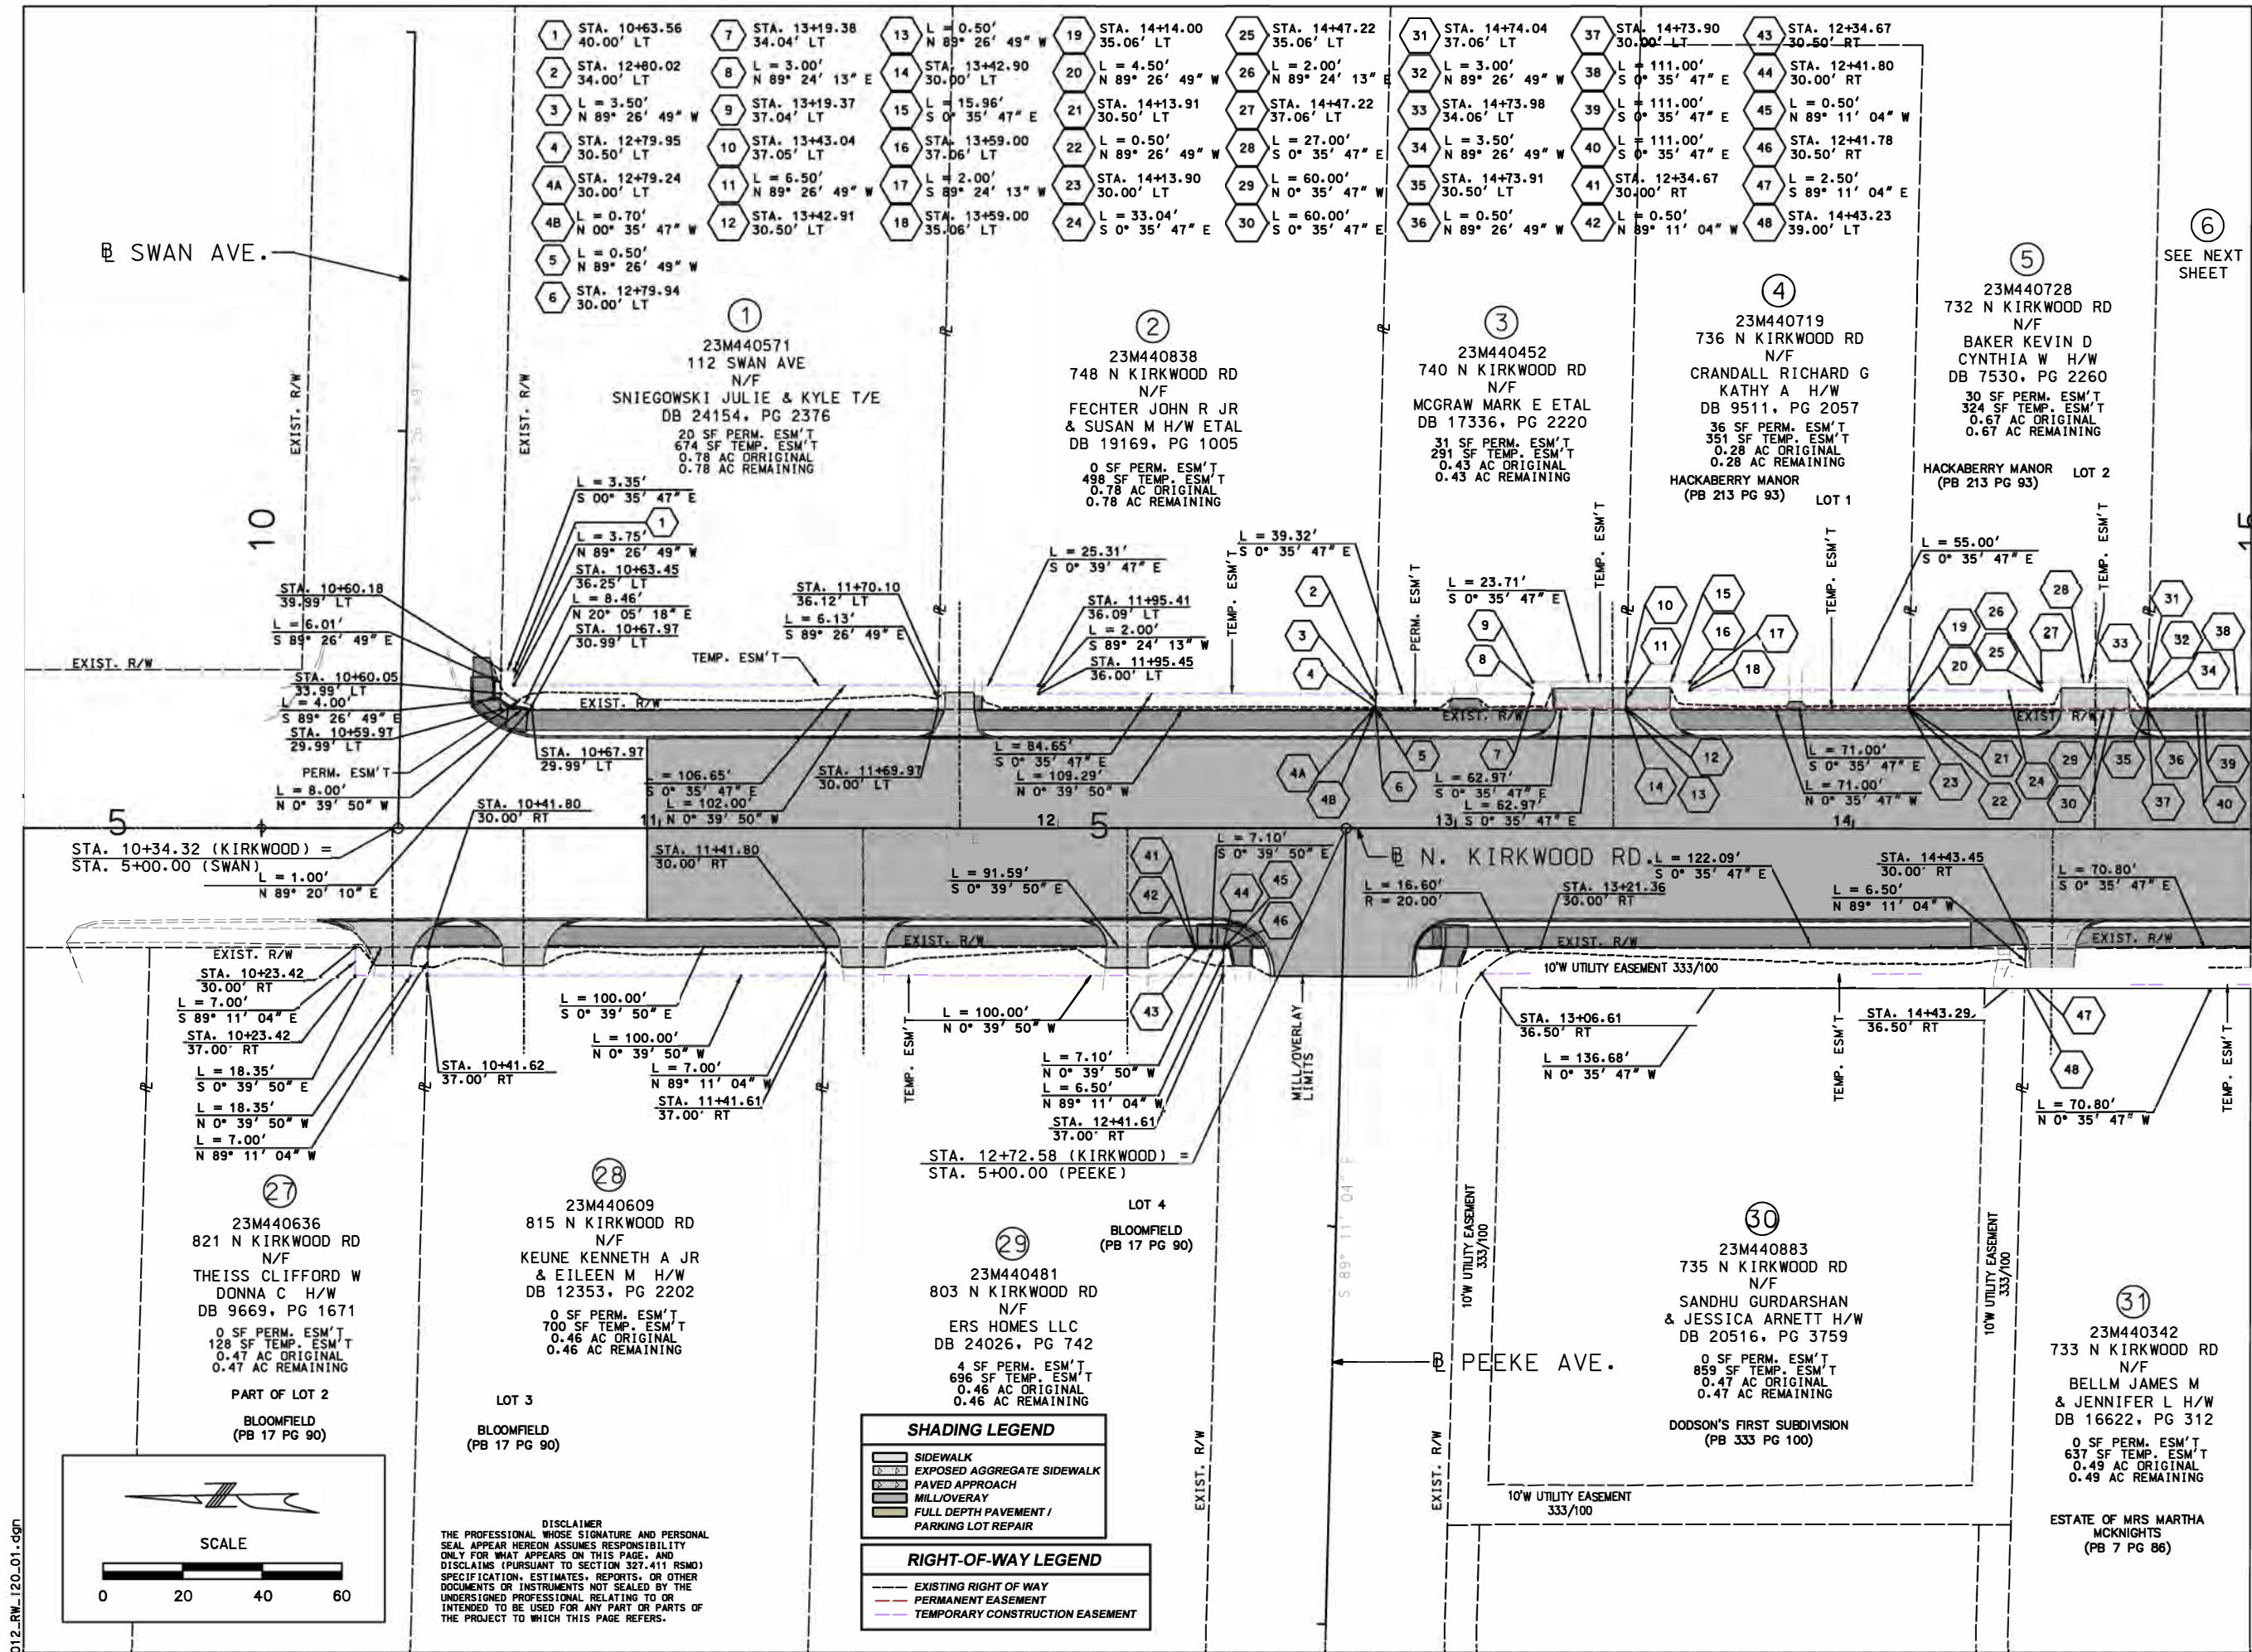

PRELIMINARY
NOT FOR CONSTRUCTION

REVISIONS		
NUMBER	BY	DATE

RIGHT OF WAY SHEET
SHEET 1 OF 9


CITY OF KIRKWOOD, MISSOURI
NORTH KIRKWOOD ROAD IMPROVEMENTS
STP-5502 (611)



Copyright CMT, Inc.
CRAWFORD, MURPHY & TILLY, INC.
ONE MEMORIAL DRIVE, SUITE 500
ST. LOUIS, MO 63102 (314) 436-5500
ENGINEERING CORPORATION - 000631

DATE: 3/5/2024
JOB No: 21001728
SHEET 12 OF 33

IF A SEAL IS PRESENT ON THIS SHEET IT HAS BEEN ELECTRONICALLY SEALED AND DATED.

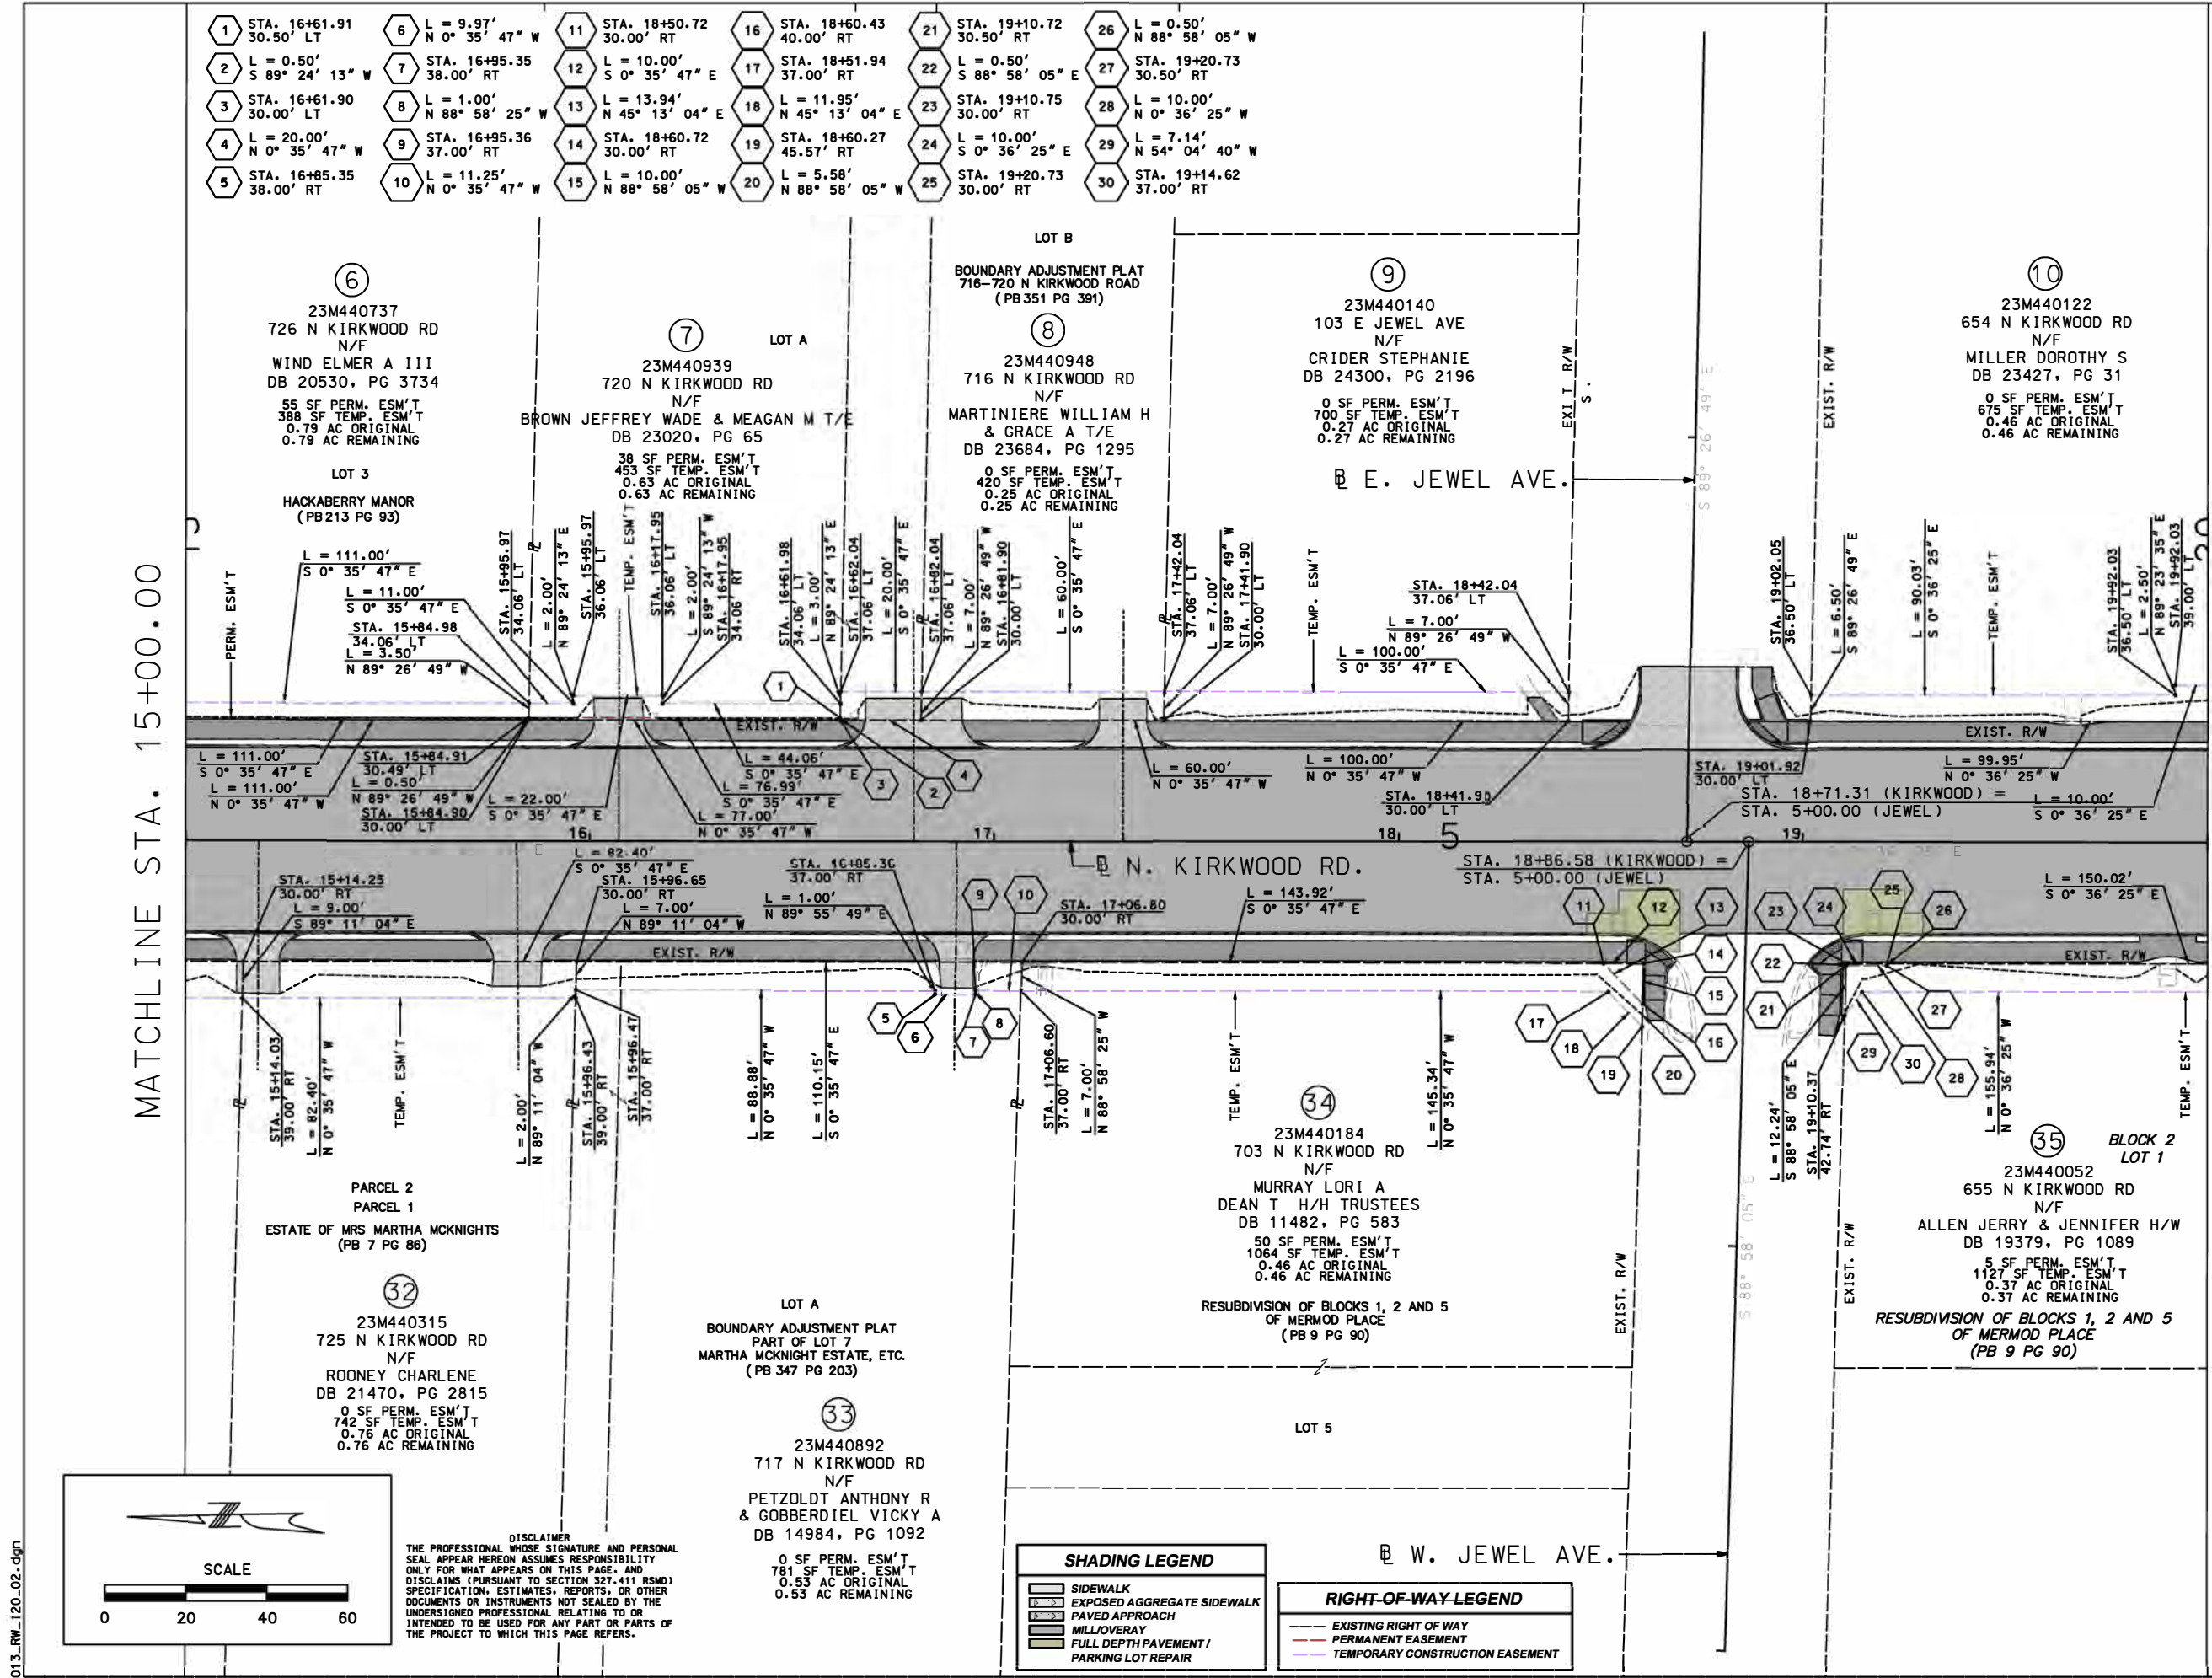

PRELIMINARY
NOT FOR CONSTRUCTION

REVISIONS

NUMBER	BY	DATE

RIGHT OF WAY SHEET

SHEET 2 OF 9

CITY OF KIRKWOOD, MISSOURI
NORTH KIRKWOOD ROAD IMPROVEMENTS
STP-5502 (611)



© Copyright CMT, Inc.
CRAWFORD, MURPHY & TILLY, INC.
ONE MEMORIAL DRIVE, SUITE 500
ST. LOUIS, MO 63102 (314) 436-5500
ENGINEERING CORPORATION - 000631

DATE: 3/5/2024

JOB No: 21001728

SHEET 13 OF 33

SHADING LEGEND

- SIDEWALK
- EXPOSED AGGREGATE SIDEWALK
- PAVED APPROACH
- MILL/OVERLAY
- FULL DEPTH PAVEMENT / PARKING LOT REPAIR

RIGHT-OF-WAY LEGEND

- EXISTING RIGHT OF WAY
- PERMANENT EASEMENT
- TEMPORARY CONSTRUCTION EASEMENT

- 1 STA. 16+61.91
30.50' LT
L = 0.50'
S 89° 24' 13" W
- 2 STA. 16+61.90
30.00' LT
L = 20.00'
N 0° 35' 47" W
- 3 STA. 16+85.35
38.00' RT
L = 11.25'
N 0° 35' 47" W
- 4 STA. 16+95.36
37.00' RT
L = 1.00'
N 88° 58' 25" W
- 5 STA. 16+95.35
38.00' RT
L = 9.97'
N 0° 35' 47" W
- 6 STA. 16+95.35
38.00' RT
L = 10.00'
S 0° 35' 47" E
- 7 STA. 16+95.35
38.00' RT
L = 13.94'
N 45° 13' 04" E
- 8 STA. 16+95.36
37.00' RT
L = 11.95'
N 45° 13' 04" E
- 9 STA. 16+95.36
37.00' RT
L = 5.58'
N 88° 58' 05" W
- 10 STA. 16+95.36
37.00' RT
L = 10.00'
S 0° 35' 47" E
- 11 STA. 18+50.72
30.00' RT
L = 10.00'
S 0° 35' 47" E
- 12 STA. 18+50.72
30.00' RT
L = 13.94'
N 45° 13' 04" E
- 13 STA. 18+50.72
30.00' RT
L = 11.95'
N 45° 13' 04" E
- 14 STA. 18+50.72
30.00' RT
L = 5.58'
N 88° 58' 05" W
- 15 STA. 18+50.72
30.00' RT
L = 10.00'
S 0° 35' 47" E
- 16 STA. 18+60.43
40.00' RT
L = 10.00'
S 88° 58' 05" E
- 17 STA. 18+51.94
37.00' RT
L = 11.95'
N 45° 13' 04" E
- 18 STA. 18+60.27
45.57' RT
L = 5.58'
N 88° 58' 05" W
- 19 STA. 18+60.27
45.57' RT
L = 10.00'
S 0° 35' 47" E
- 20 STA. 18+60.27
45.57' RT
L = 10.00'
S 0° 35' 47" E
- 21 STA. 19+10.72
30.50' RT
L = 0.50'
S 88° 58' 05" E
- 22 STA. 19+10.72
30.50' RT
L = 0.50'
S 88° 58' 05" E
- 23 STA. 19+10.75
30.00' RT
L = 10.00'
S 0° 36' 25" E
- 24 STA. 19+10.75
30.00' RT
L = 10.00'
S 0° 36' 25" E
- 25 STA. 19+20.73
30.00' RT
L = 5.58'
N 88° 58' 05" W
- 26 STA. 19+20.73
30.50' RT
L = 0.50'
S 88° 58' 05" E
- 27 STA. 19+20.73
30.50' RT
L = 10.00'
S 0° 36' 25" W
- 28 STA. 19+20.73
30.50' RT
L = 7.14'
N 54° 04' 40" W
- 29 STA. 19+20.73
30.00' RT
L = 5.58'
N 88° 58' 05" W
- 30 STA. 19+20.73
30.00' RT
L = 5.58'
N 88° 58' 05" W

MATCHLINE STA. 20+00.00

MATCHLINE STA. 15+00.00

- 6 23M440737
726 N KIRKWOOD RD
N/F
WIND ELMER A III
DB 20530, PG 3734
55 SF PERM. ESM'T
389 SF TEMP. ESM'T
0.79 AC ORIGINAL
0.79 AC REMAINING
LOT 3
HACKBERRY MANOR
(PB 213 PG 93)
- 7 23M440939
720 N KIRKWOOD RD
N/F
BROWN JEFFREY WADE & MEAGAN M T/E
DB 23020, PG 65
38 SF PERM. ESM'T
453 SF TEMP. ESM'T
0.63 AC ORIGINAL
0.63 AC REMAINING
LOT A
- 8 23M440948
716 N KIRKWOOD RD
N/F
MARTINIERE WILLIAM H
& GRACE A T/E
DB 23684, PG 1295
0 SF PERM. ESM'T
420 SF TEMP. ESM'T
0.25 AC ORIGINAL
0.25 AC REMAINING
LOT B
BOUNDARY ADJUSTMENT PLAT
716-720 N KIRKWOOD ROAD
(PB 351 PG 391)
- 9 23M440140
103 E JEWEL AVE
N/F
CRIDER STEPHANIE
DB 24300, PG 2196
0 SF PERM. ESM'T
700 SF TEMP. ESM'T
0.27 AC ORIGINAL
0.27 AC REMAINING
E. JEWEL AVE.
- 10 23M440122
654 N KIRKWOOD RD
N/F
MILLER DOROTHY S
DB 23427, PG 31
0 SF PERM. ESM'T
675 SF TEMP. ESM'T
0.46 AC ORIGINAL
0.46 AC REMAINING
- 11 STA. 15+14.25
30.00' RT
L = 9.00'
S 89° 11' 04" E
- 12 STA. 15+14.25
30.00' RT
L = 9.00'
S 89° 11' 04" E
- 179 STA. 15+14.25
30.00' RT
L =

014_RW_120-03.dgn

23MSD-XXXXX BASEMAP 23M

MATCHLINE STA. 20+00.00

MATCHLINE STA. 25+00.00

- 1 STA. 20+02.08
39.00' LT
L = 8.50'
N 89° 16' 31" W
- 2 STA. 20+01.89
30.50' LT
L = 0.50'
S 89° 16' 31" E
- 3 STA. 20+01.89
30.50' LT
L = 0.50'
S 89° 16' 31" E
- 6 L = 69.94'
S 0° 36' 25" E
- 7 STA. 21+02.03
36.50' LT
L = 6.00'
N 89° 16' 31" W
- 8 STA. 21+01.89
30.50' LT
L = 0.50'
S 89° 16' 31" E
- 9 STA. 21+01.89
30.50' LT
L = 0.50'
S 89° 16' 31" E
- 10 L = 0.50'
S 89° 16' 31" E

- 11 STA. 21+01.87
30.00' LT
L = 17.50'
S 0° 36' 25" E
- 12 STA. 21+71.61
30.00' LT
L = 10.00'
S 89° 16' 31" E
- 13 STA. 21+71.61
40.00' LT
L = 17.50'
S 0° 36' 25" E
- 14 STA. 21+71.61
40.00' LT
L = 17.50'
S 0° 36' 25" E
- 15 L = 17.50'
S 0° 36' 25" E
- 16 L = 17.50'
N 0° 36' 25" W
- 17 STA. 23+02.18
30.00' LT
L = 0.50'
N 89° 16' 31" W
- 18 L = 0.50'
N 89° 16' 31" W
- 19 STA. 23+02.19
30.50' LT
L = 0.50'
S 89° 16' 31" E
- 20 L = 0.50'
S 89° 16' 31" E

- 21 STA. 23+27.18
30.00' LT
L = 20.00'
N 0° 36' 25" W
- 22 L = 20.00'
N 0° 36' 25" W
- 23 STA. 23+47.03
30.00' LT
L = 0.50'
N 89° 16' 31" W
- 24 L = 0.50'
N 89° 16' 31" W
- 25 STA. 23+47.03
30.49' LT
L = 20.00'
S 0° 36' 25" E
- 26 L = 20.00'
S 0° 36' 25" E



11
23M440021
650 N KIRKWOOD RD
N/F
SWANN ROMANA TR
DB 17593, PG 52
50 SF PERM. ESM'T
675 SF TEMP. ESM'T

12
23M420634
646 N KIRKWOOD RD
N/F
ARTHUR JOSHUA
& MADELINE
DB 21256, PG 3676
0 SF PERM. ESM'T
530 SF TEMP. ESM'T
0.46 AC ORIGINAL
0.46 AC REMAINING

13
23M420571
105 E MERMOD PL
N/F
OKER JACQUELYN ETAL
DB 7112, PG 2245
9 SF PERM. ESM'T
504 SF TEMP. ESM'T
0.29 AC ORIGINAL
0.29 AC REMAINING

14
23M420461
100 E MERMOD PL
N/F
GELDBACH HELEN
DB 12777, PG 2141
10 SF PERM. ESM'T
460 SF TEMP. ESM'T
0.24 AC ORIGINAL
0.24 AC REMAINING

15
SEE NEXT SHEET

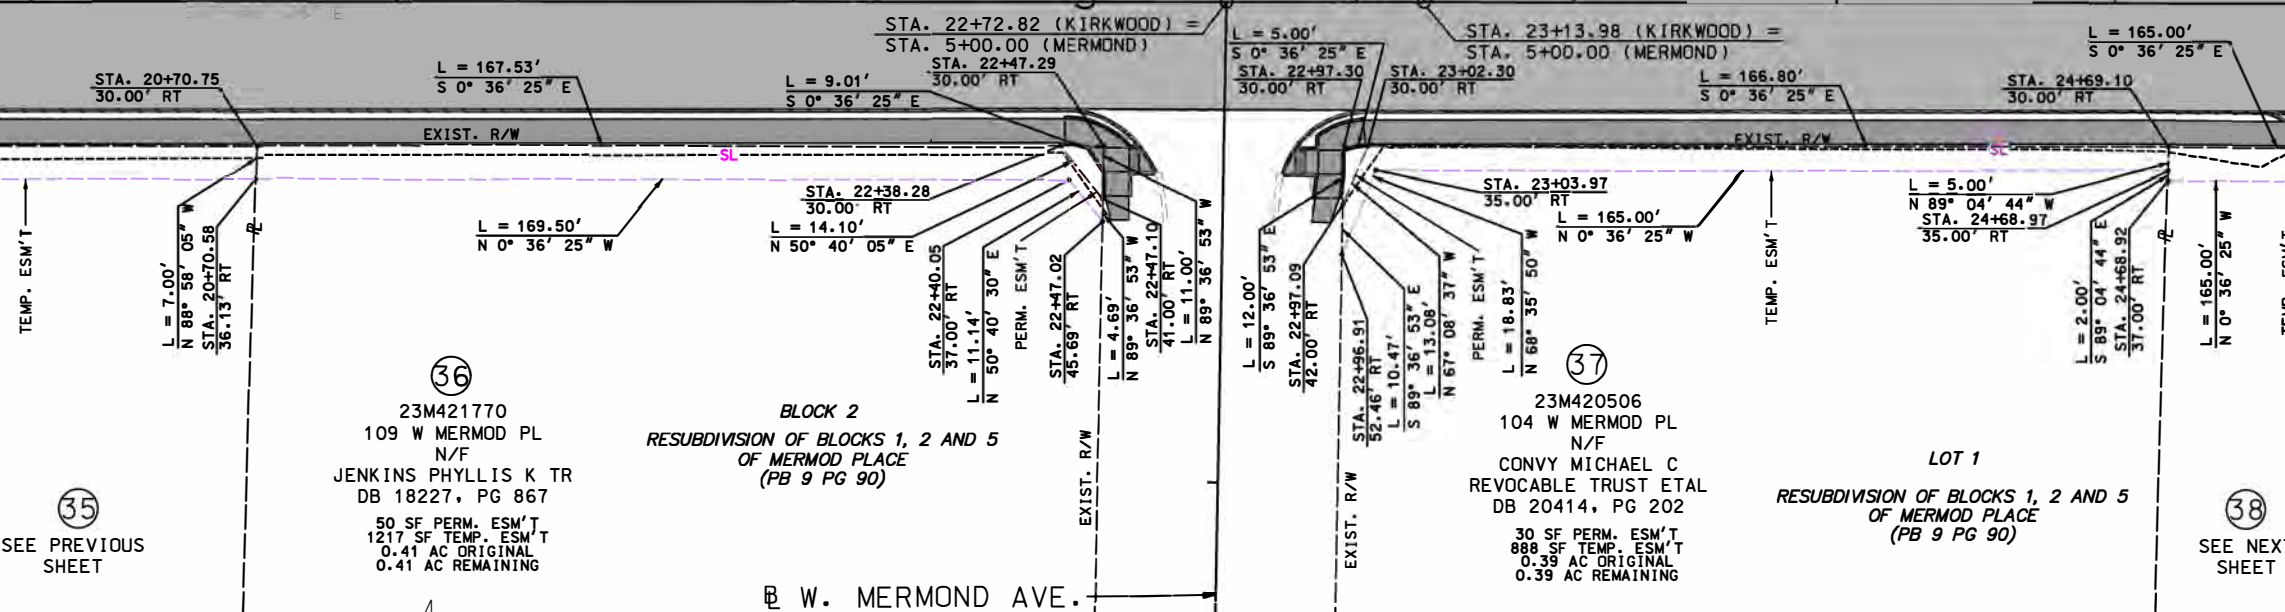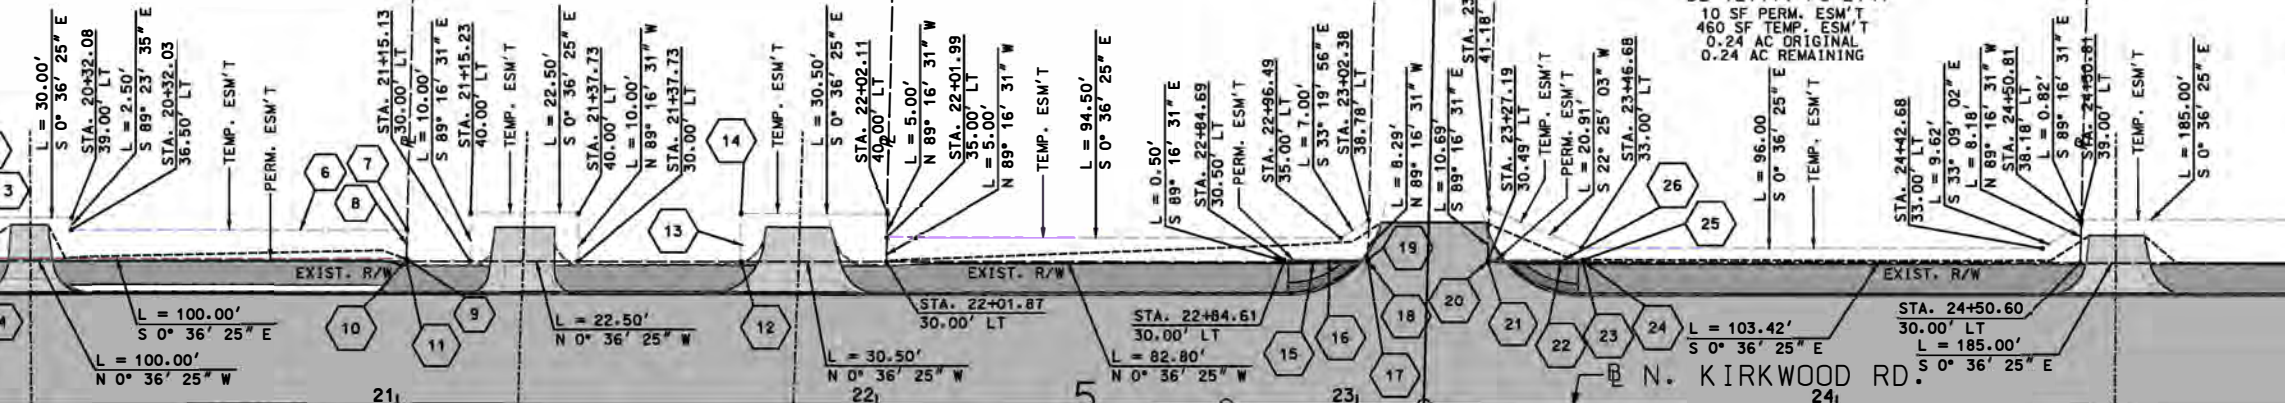

35
SEE PREVIOUS SHEET

36
23M421770
109 W MERMOD PL
N/F
JENKINS PHYLLIS K TR
DB 18227, PG 867
50 SF PERM. ESM'T
1217 SF TEMP. ESM'T
0.41 AC ORIGINAL
0.41 AC REMAINING


BLOCK 2
RESUBDIVISION OF BLOCKS 1, 2 AND 5
OF MERMOD PLACE
(PB 9 PG 90)

W. MERMOND AVE.

37
23M420506
104 W MERMOD PL
N/F
CONVY MICHAEL C
REVOCABLE TRUST ETAL
DB 20414, PG 202
30 SF PERM. ESM'T
888 SF TEMP. ESM'T
0.39 AC ORIGINAL
0.39 AC REMAINING

LOT 1
RESUBDIVISION OF BLOCKS 1, 2 AND 5
OF MERMOD PLACE
(PB 9 PG 90)

38
SEE NEXT SHEET

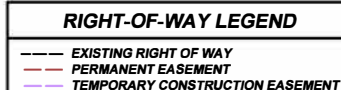

DISCLAIMER
THE PROFESSIONAL WHOSE SIGNATURE AND PERSONAL SEAL APPEAR HEREON ASSUMES RESPONSIBILITY ONLY FOR WHAT APPEARS ON THIS PAGE, AND DISCLAIMS (PURSUANT TO SECTION 321.411 RSMO) SPECIFICATION, ESTIMATES, REPORTS, OR OTHER DOCUMENTS OR INSTRUMENTS NOT SEALED BY THE UNDERSIGNED PROFESSIONAL RELATING TO OR INTENDED TO BE USED FOR ANY PART OR PARTS OF THE PROJECT TO WHICH THIS PAGE REFERS.

PRELIMINARY
NOT FOR CONSTRUCTION

REVISIONS

NUMBER	BY	DATE

RIGHT OF WAY SHEET

SHEET 3 OF 9

CITY OF KIRKWOOD, MISSOURI
NORTH KIRKWOOD ROAD IMPROVEMENTS
STP-5502 (611)



© Copyright CMT, Inc.
CRAWFORD, MURPHY & TILLY, INC.
ONE MEMORIAL DRIVE, SUITE 500
ST. LOUIS, MO 63102 (314) 436-5500
ENGINEERING CORPORATION - 000631

DATE: 3/5/2024

JOB No: 21001728

SHEET 14 OF 33

L:\KirkwoodMO\21001728-00\Draw\Roadway\Sheets\014_RW_120-03.dgn

IF A SEAL IS PRESENT ON THIS SHEET IT HAS BEEN ELECTRONICALLY SEALED AND DATED.

015_RW_120.04.dgn

23MSD-XXXXX BASEMAP 23M

MATCHLINE STA. 25+00.00

MATCHLINE STA. 30+00.00

PART OF LOT 1 OF H.W. LEFFINGWELL'S
2ND ADDITION TO KIRKWOOD
PB 7, PG 8
CITY (FORMER COUNTY)

E. ESSEX AVE.

15
23M422221
101 E ESSEX AVE
N/F
CONNOR LINDA JANE REVOCABLE LIVING TRUST
DB, PG
0 SF PERM. ESM'T
1665 SF TEMP. ESM'T
0.62 AC ORIGINAL
0.62 AC REMAINING

STA. 26+35.60
30.00' LT
L = 9.00'
S 89° 16' 31" E
STA. 26+35.81
39.00' LT

L = 185.00'
N 0° 36' 25" W
E. N. KIRKWOOD RD.
26.5

L = 165.00'
S 0° 36' 25" E
STA. 26+34.10
30.00' RT
L = 7.00'
N 89° 04' 44" W
STA. 26+33.92
37.00' RT

38
23M420384
601 N KIRKWOOD RD
N/F
JENNINGS J STEPHEN
& ANA L H/W
DB 10603, PG 726
0 SF PERM. ESM'T
1155 SF TEMP. ESM'T
0.38 AC ORIGINAL
0.38 AC REMAINING

MRS. A.W. MILLS SUBDIVISION
PB 1, PG 99
CITY (FORMER COUNTY)

16
23M420340
100 E ESSEX AVE
N/F
ASSOCIATION FOR EDUCATIONAL DEV INC
DB 6883, PG 2299
0 SF PERM. ESM'T
385 SF TEMP. ESM'T
0.71 AC ORIGINAL
0.71 AC REMAINING

STA. 26+95.34
31.00' LT
L = 1.00'
S 89° 16' 31" E
L = 51.00'
S 0° 03' 10" E

STA. 27+46.34
31.00' LT
L = 7.02'
S 86° 04' 14" E
STA. 27+46.82
38.00' LT

L = 103.22'
N 0° 03' 10" W
STA. 26+95.32
30.00' LT
L = 16.00'
S 0° 03' 10" E

STA. 27+47.91
30.00' RT
L = 53.50'
S 0° 03' 10" E
STA. 26+94.27
36.00' RT
L = 8.00'
S 89° 04' 44" E
STA. 26+94.41
30.00' RT
L = 1.00'
S 89° 56' 50" W
STA. 27+47.92
31.00' RT
L = 15.00'
S 0° 03' 10" E

STA. 26+64.91 (KIRKWOOD) =
STA. 5+00.00 (ESSEX)

W. ESSEX AVE.

SHADING LEGEND
SIDEWALK
EXPOSED AGGREGATE SIDEWALK
PAVED APPROACH
MILL/OVERLAY
FULL DEPTH PAVEMENT /
PARKING LOT REPAIR

RIGHT-OF-WAY LEGEND
EXISTING RIGHT OF WAY
PERMANENT EASEMENT
TEMPORARY CONSTRUCTION EASEMENT

1 L = 5.00'
S 89° 16' 31" E
2 STA. 27+98.55
30.50' LT
3 L = 0.50'
N 89° 16' 31" W
4 STA. 27+98.55
30.00' LT

5 STA. 29+98.68
43.00' LT
6 L = 2.00'
N 89° 16' 31" W
7 STA. 29+98.66
41.00' LT
8 L = 10.50'
N 89° 16' 31" W

9 STA. 29+98.51
30.50' LT
10 L = 0.50'
N 89° 16' 31" W
11 STA. 29+98.51
30.00' LT

17
VARIOUS
522-526 N KIRKWOOD RD
N/F
HOMWOOD II HOMEOWNERS ASSOCIATION
DB VARIOUS, PG VARIOUS
100 SF PERM. ESM'T
1691 SF TEMP. ESM'T
1.38 AC ORIGINAL
1.38 AC REMAINING

STA. 27+98.66
33.00' LT
STA. 27+98.59
33.00' LT
L = 2.50'
N 89° 16' 31" W
L = 161.68'
S 0° 03' 10" E

L = 199.96'
S 0° 03' 10" E
L = 199.96'
N 0° 03' 10" W

L = 15.00'
S 0° 03' 10" E
STA. 27+62.91
30.00' RT
L = 162.09'
S 0° 03' 10" E
L = 230.58'
N 0° 03' 10" W

39
23M422232
529 N KIRKWOOD RD
N/F
KIRKWOOD ROAD
CHRISTIAN CHURCH
DB 6103, PG 423
15 SF PERM. ESM'T
1850 SF TEMP. ESM'T
1.24 AC ORIGINAL
1.24 AC REMAINING

L = 2.00'
N 88° 59' 11" W
STA. 29+24.85
36.00' RT
STA. 29+24.89
36.00' RT
L = 6.00'
N 88° 59' 11" W

40
23M421954
515 N KIRKWOOD RD 5S
N/F
Kohlbecker Todd R & Amy F Trust
DB 15463, PG 2451
0 SF PERM. ESM'T
696 SF TEMP. ESM'T
0.78 AC ORIGINAL
0.78 AC REMAINING

PRELIMINARY
NOT FOR CONSTRUCTION

REVISIONS

NUMBER	BY	DATE

RIGHT OF WAY SHEET
SHEET 4 OF 9

CITY OF KIRKWOOD, MISSOURI
NORTH KIRKWOOD ROAD IMPROVEMENTS
STP-5502 (611)

CMT
© Copyright CMT, Inc.

CRAWFORD, MURPHY & TILLY, INC.
ONE MEMORIAL DRIVE, SUITE 500
ST. LOUIS, MO 63102 (314) 436-5500
ENGINEERING CORPORATION - 000631

DATE: 3/5/2024

JOB No: 21001728

SHEET 15 OF 33

IF A SEAL IS PRESENT ON THIS SHEET IT HAS BEEN ELECTRONICALLY SEALED AND DATED.

L:\KirkwoodMO\21001728-00\DrawRoadway\Sheets\015_RW_120.04.dgn

016_RW_120-05.dgn


23MSD-XXXXX BASEMAP 23M

MATCHLINE STA. 30+00.00

MATCHLINE STA. 35+00.00

- | | | | |
|--------------------------------|--------------------------------|---------------------------------|---------------------------------|
| 1 L = 4.50'
N 89° 16' 31" W | 7 L = 7.50'
N 89° 16' 31" W | 13 STA. 31+55.00
30.00' RT | 19 L = 34.00'
S 0° 03' 10" E |
| 2 STA. 30+98.48
30.50' LT | 8 STA. 31+48.47
30.50' LT | 14 L = 5.00'
N 88° 59' 11" W | 20 L = 0.50'
S 89° 16' 31" E |
| 3 L = 0.50'
N 89° 16' 31" W | 9 L = 0.50'
N 89° 16' 31" W | 15 STA. 31+48.58
38.00' LT | 21 STA. 31+89.78
30.50' RT |
| 4 STA. 30+98.48
30.00' LT | 10 STA. 31+48.47
30.00' LT | 16 L = 26.00'
S 0° 03' 10" E | 22 STA. 31+89.79
30.00' RT |
| 5 L = 37.49'
S 0° 03' 10" E | 11 STA. 31+45.22
30.00' RT | 17 L = 0.50'
S 89° 56' 50" W | 23 L = 41.29'
N 0° 03' 10" W |
| 6 L = 49.99'
S 0° 03' 10" E | 12 L = 7.00'
S 0° 03' 10" E | 18 STA. 34+72.99
30.00' RT | |

- | | | |
|---|---|---|
| 18 23M420175
512 N KIRKWOOD RD
N/F
REAL ESTATE PARTNERSHIP
LLC ET AL
DB 22302, PG 3479
50 SF PERM. ESM'T
843 SF TEMP. ESM'T
0.23 AC ORIGINAL
0.23 AC REMAINING | 19 23M422023
508 N KIRKWOOD RD
N/F
SNITZER RICHARD D
DB 20117, PG 887
25 SF PERM. ESM'T
262 SF TEMP. ESM'T
0.11 AC ORIGINAL
0.11 AC REMAINING | 20 23M422210
500 N KIRKWOOD RD
N/F
8747 BIG BEND
WG 63119 LLC
DB 21272, PG 52
4 SF PERM. ESM'T
269 SF TEMP. ESM'T
0.11 AC ORIGINAL
0.11 AC REMAINING |
|---|---|---|

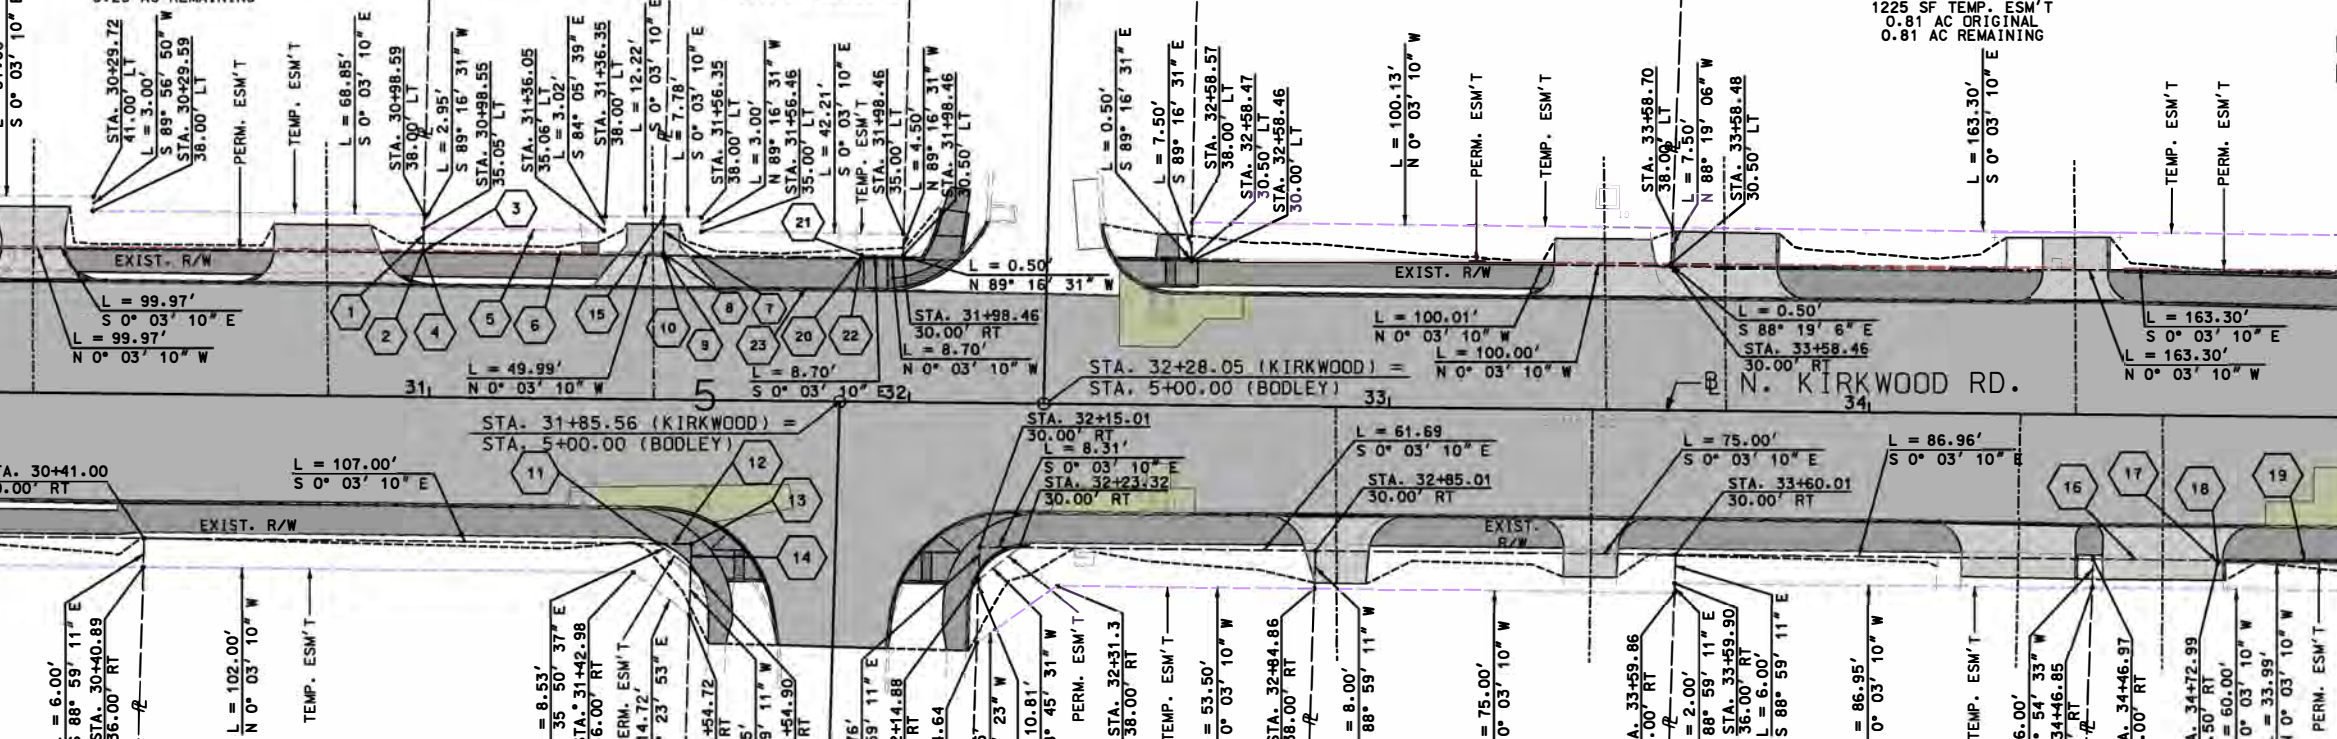

- | | |
|---|---|
| 40 SEE PREVIOUS
SHEET FOR
TAKINGS | 41 23M422166
123 W BODLEY AVE UNIT 204
N/F
BARNETT SUSAN B TRUSTEE
DB 17924, PG 973
17 SF PERM. ESM'T
719 SF TEMP. ESM'T
0.77 AC ORIGINAL
0.77 AC REMAINING |
|---|---|

W. BODLEY AVE.

- | |
|---|
| 42 23M420120
483 N KIRKWOOD RD
N/F
CITIBROOK II LLC
DB 19578, PG 1643
28 SF PERM. ESM'T
630 SF TEMP. ESM'T
0.24 AC ORIGINAL
0.24 AC REMAINING |
|---|

LOT 1 LOT 2
LILEWELLYN BONHAM'S SUBDIVISION
OF LOTS 3 & 4 OF
HW LEFFINGWELL'S 1ST ADDITION
TO KIRKWOOD
(PB 1 PG 70)

- | |
|---|
| 43 23M420065
479 N KIRKWOOD RD
N/F
BRANSFORD STEPHEN D
& BETTY JANE H/W
DB 12772, PG 1300
0 SF PERM. ESM'T
600 SF TEMP. ESM'T
0.26 AC ORIGINAL
0.26 AC REMAINING |
|---|

- | |
|---|
| 44 23M140611
471 N KIRKWOOD RD
N/F
MENOS GEORGE TRUSTEE
DB 12003, PG 865
0 SF PERM. ESM'T
522 SF TEMP. ESM'T
0.62 AC ORIGINAL
0.62 AC REMAINING |
| BLOCK 3
HW LEFFINGWELL'S 1ST ADDITION
TO KIRKWOOD
(PB 1 PG 70) |

- | |
|--|
| 45 23M140556
469 N KIRKWOOD RD
N/F
LOEHR INVESTMENTS INC
DB , PG
17 SF PERM. ESM'T
343 SF TEMP. ESM'T
0.41 AC ORIGINAL
0.41 AC REMAINING |
|--|

SHADING LEGEND

- SIDEWALK
- EXPOSED AGGREGATE SIDEWALK
- PAVED APPROACH
- MILL/OVERLAY
- FULL DEPTH PAVEMENT / PARKING LOT REPAIR

RIGHT-OF-WAY LEGEND

- EXISTING RIGHT OF WAY
- PERMANENT EASEMENT
- TEMPORARY CONSTRUCTION EASEMENT

PRELIMINARY
NOT FOR CONSTRUCTION

REVISIONS

NUMBER	BY	DATE

RIGHT OF WAY SHEET

SHEET 5 OF 9

CITY OF KIRKWOOD, MISSOURI
NORTH KIRKWOOD ROAD IMPROVEMENTS
STP-5502 (611)



© Copyright CMT, Inc.
CRAWFORD, MURPHY & TILLY, INC.
ONE MEMORIAL DRIVE, SUITE 500
ST. LOUIS, MO 63102 (314) 436-5500
ENGINEERING CORPORATION - 000631


DATE: 3/5/2024

JOB No: 21001728

SHEET 16 OF 33

IF A SEAL IS PRESENT ON THIS SHEET IT HAS BEEN ELECTRONICALLY SEALED AND DATED.

L:\KirkwoodMO\21001728-00\Draw\Roadway\Sheets\016_RW_120-05.dgn

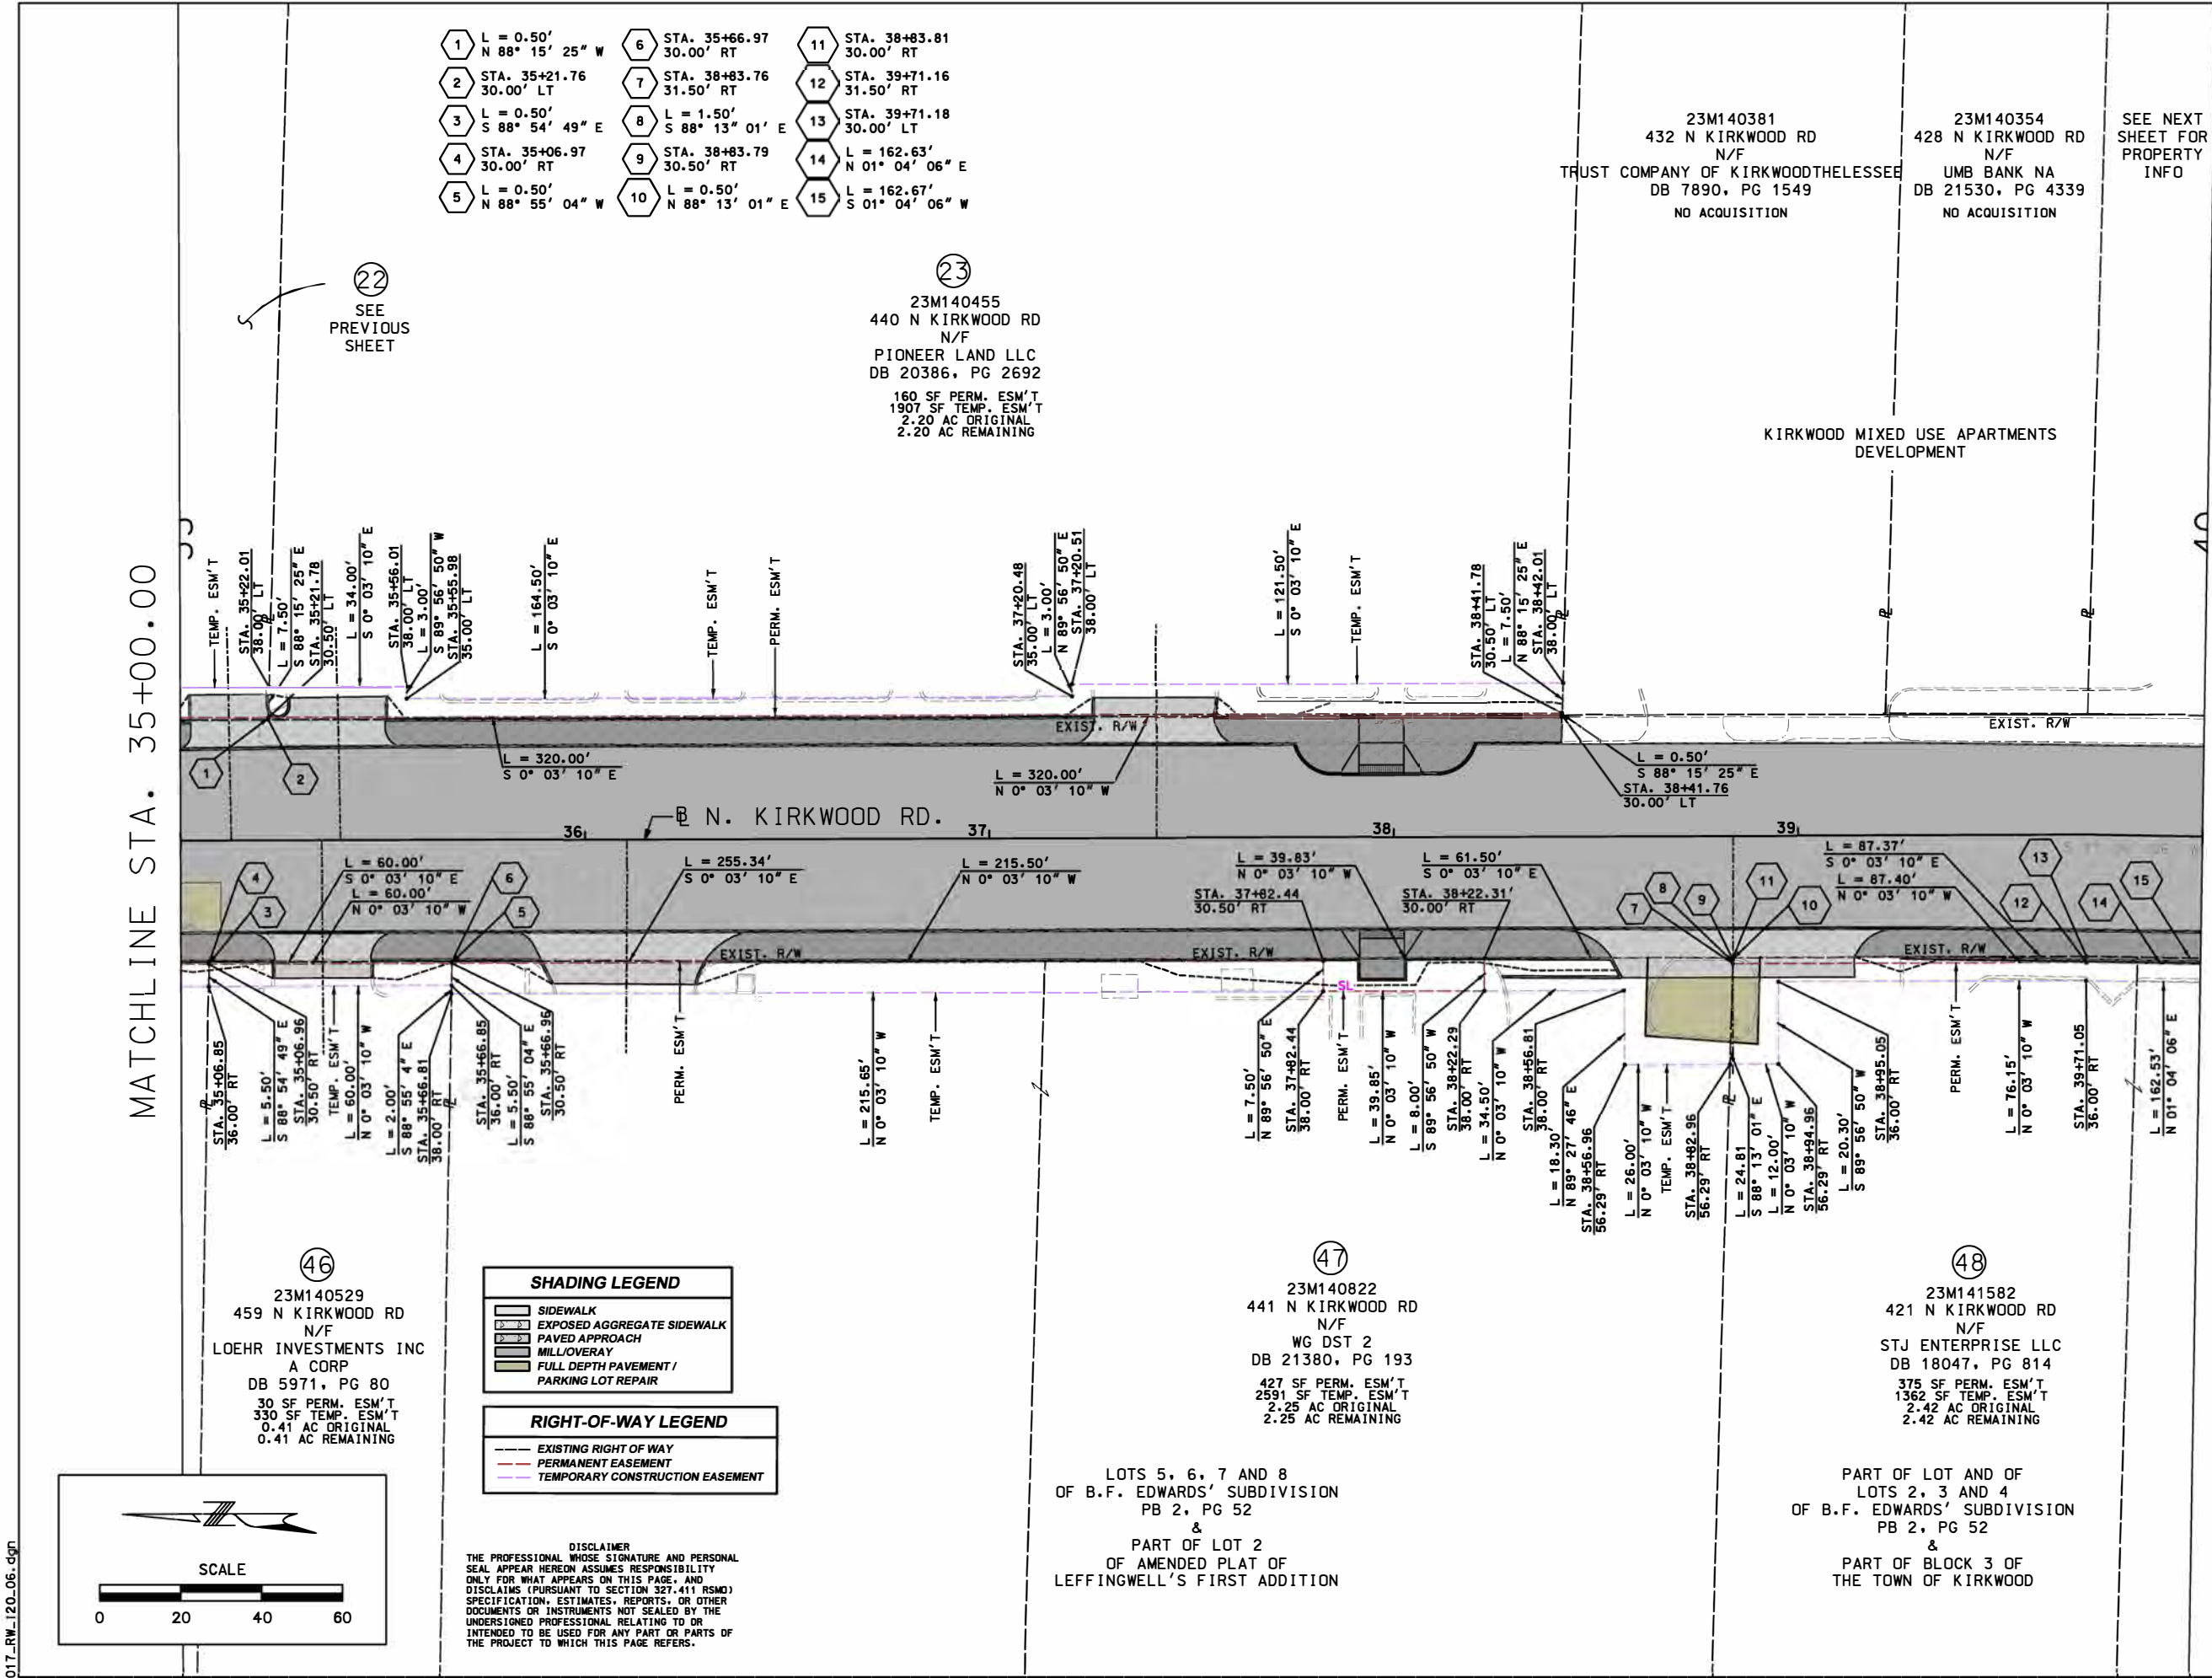

PRELIMINARY
NOT FOR CONSTRUCTION

REVISIONS

NUMBER	BY	DATE

RIGHT OF WAY SHEET

SHEET 6 OF 9

CITY OF KIRKWOOD, MISSOURI
NORTH KIRKWOOD ROAD IMPROVEMENTS
STP-5502 (611)



© Copyright CMT, Inc.
CRAWFORD, MURPHY & TILLY, INC.
ONE MEMORIAL DRIVE, SUITE 500
ST. LOUIS, MO 63102 (314) 436-5500
ENGINEERING CORPORATION - 000631

DATE: 3/5/2024

JOB No: 21001728

SHEET 17 OF 33

IF A SEAL IS PRESENT ON THIS SHEET IT HAS BEEN ELECTRONICALLY SEALED AND DATED.

017_RW_120_06.dgn

018_RW_120-07.dgn

23MSD-XXXXX BASEMAP 23M

MATCHLINE STA. 40+00.00

MATCHLINE STA. 45+00.00

23M141591
416 N KIRKWOOD RD
N/F
UNITED MISSOURI
BANK OF KIRKWOOD
DB 6805, PG 2322
NO ACQUISITION


KIRKWOOD MIXED USE APARTMENTS
DEVELOPMENT

23M142673
400 N KIRKWOOD RD
N/F
TOMS SERVICE CENTER INC
DB 10320, PG 2181
67 SF PERM. ESM'T
1139 SF TEMP. ESM'T
0.49 AC ORIGINAL
0.49 AC REMAINING

THE TOWN OF KIRKWOOD
BLOCK 11
PB 3, PG 57
CITY (FORMER COUNTY)

23M142729
350 N KIRKWOOD RD
N/F
CLAYTON FINANCIAL
CORPORATION
DB 13559, PG 1069
NO ACQUISITIONS
COMMERCE BANK
DEVELOPMENT


SEE
NEXT
SHEET

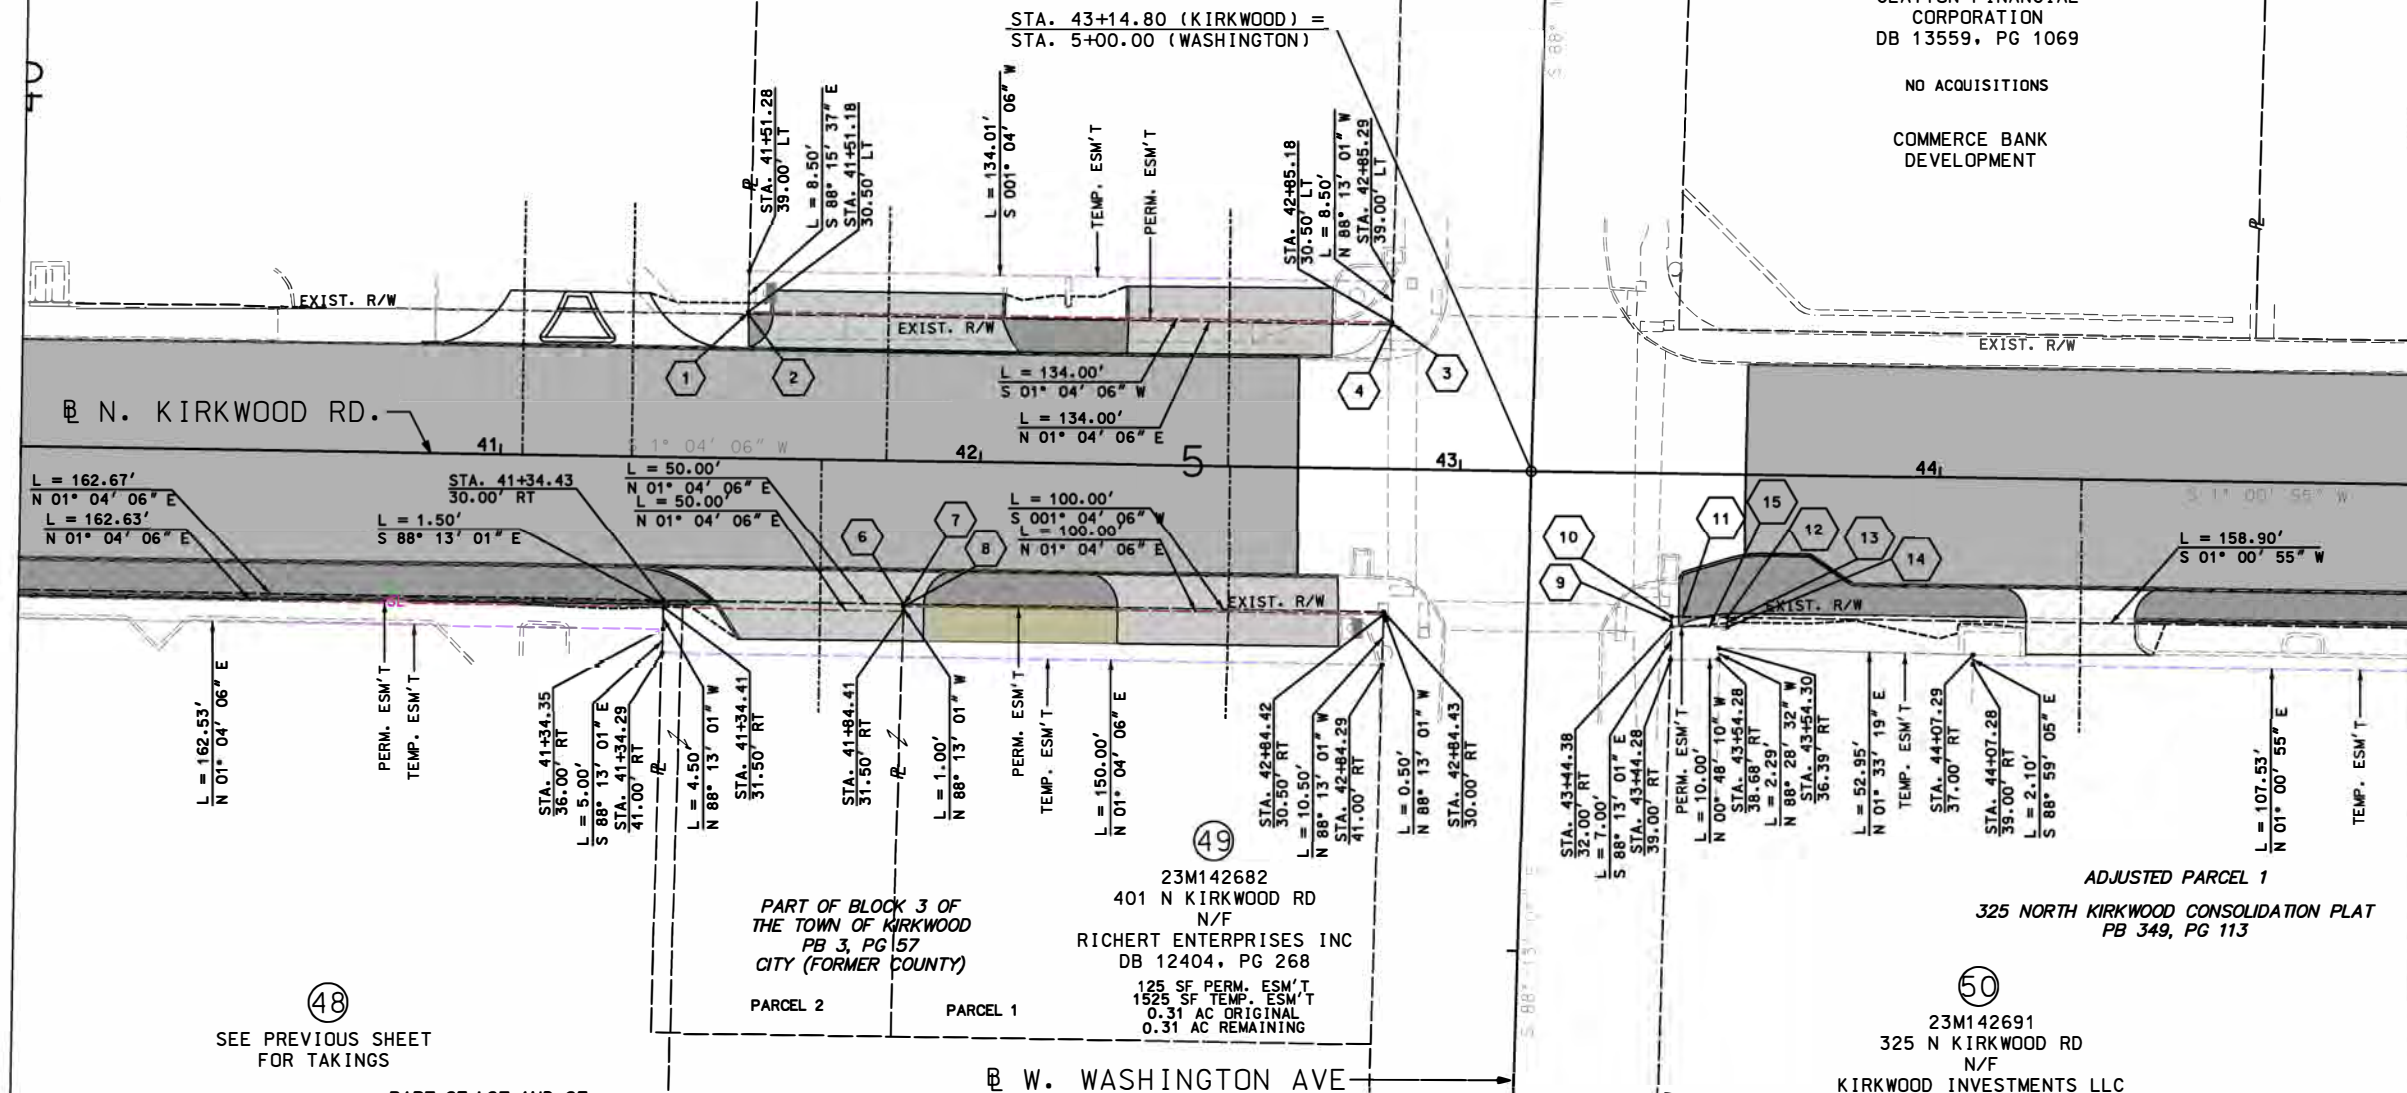

SEE PREVIOUS SHEET
FOR TAKINGS

PART OF LOT AND OF
LOTS 2, 3 AND 4
OF B.F. EDWARDS' SUBDIVISION
PB 2, PG 52
&
PART OF BLOCK 3 OF
THE TOWN OF KIRKWOOD

SHADING LEGEND	
[Pattern]	SIDEWALK
[Pattern]	EXPOSED AGGREGATE SIDEWALK
[Pattern]	PAVED APPROACH
[Pattern]	MILL/OVERLAY
[Pattern]	FULL DEPTH PAVEMENT/ PARKING LOT REPAIR
RIGHT-OF-WAY LEGEND	
[Line Style]	EXISTING RIGHT OF WAY
[Line Style]	PERMANENT EASEMENT
[Line Style]	TEMPORARY CONSTRUCTION EASEMENT

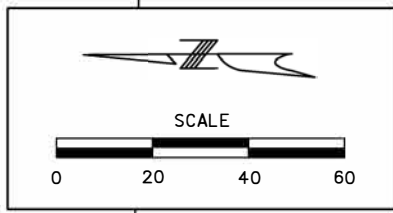

THE PROFESSIONAL DISCLAIMER
SEAL APPEAR HEREON ASSUMES RESPONSIBILITY
ONLY FOR WHAT APPEARS ON THIS PAGE, AND
DISCLAIMS (PURSUANT TO SECTION 327.411 RSMO)
SPECIFICATION, ESTIMATES, REPORTS, OR OTHER
DOCUMENTS OR INSTRUMENTS NOT SEALED BY THE
UNDERSIGNED PROFESSIONAL RELATING TO OR
INTENDED TO BE USED FOR ANY PART OR PARTS OF
THE PROJECT TO WHICH THIS PAGE REFERS.

PRELIMINARY
NOT FOR CONSTRUCTION

REVISIONS

NUMBER	BY	DATE

RIGHT OF WAY SHEET

SHEET 7 OF 9

CITY OF KIRKWOOD, MISSOURI
NORTH KIRKWOOD ROAD IMPROVEMENTS
STP-5502 (611)



CRAWFORD, MURPHY, & TILLY, INC.
ONE MEMORIAL DRIVE, SUITE 500
ST. LOUIS, MO 63102 (314) 436-5500
ENGINEERING CORPORATION - 000631


DATE: 3/5/2024

JOB No: 21001728

SHEET 18 OF 33

IF A SEAL IS PRESENT ON THIS SHEET IT HAS BEEN ELECTRONICALLY SEALED AND DATED.

L:\KirkwoodMO\21001728-00\DrawRoadway\Sheets\018_RW_120-07.dgn

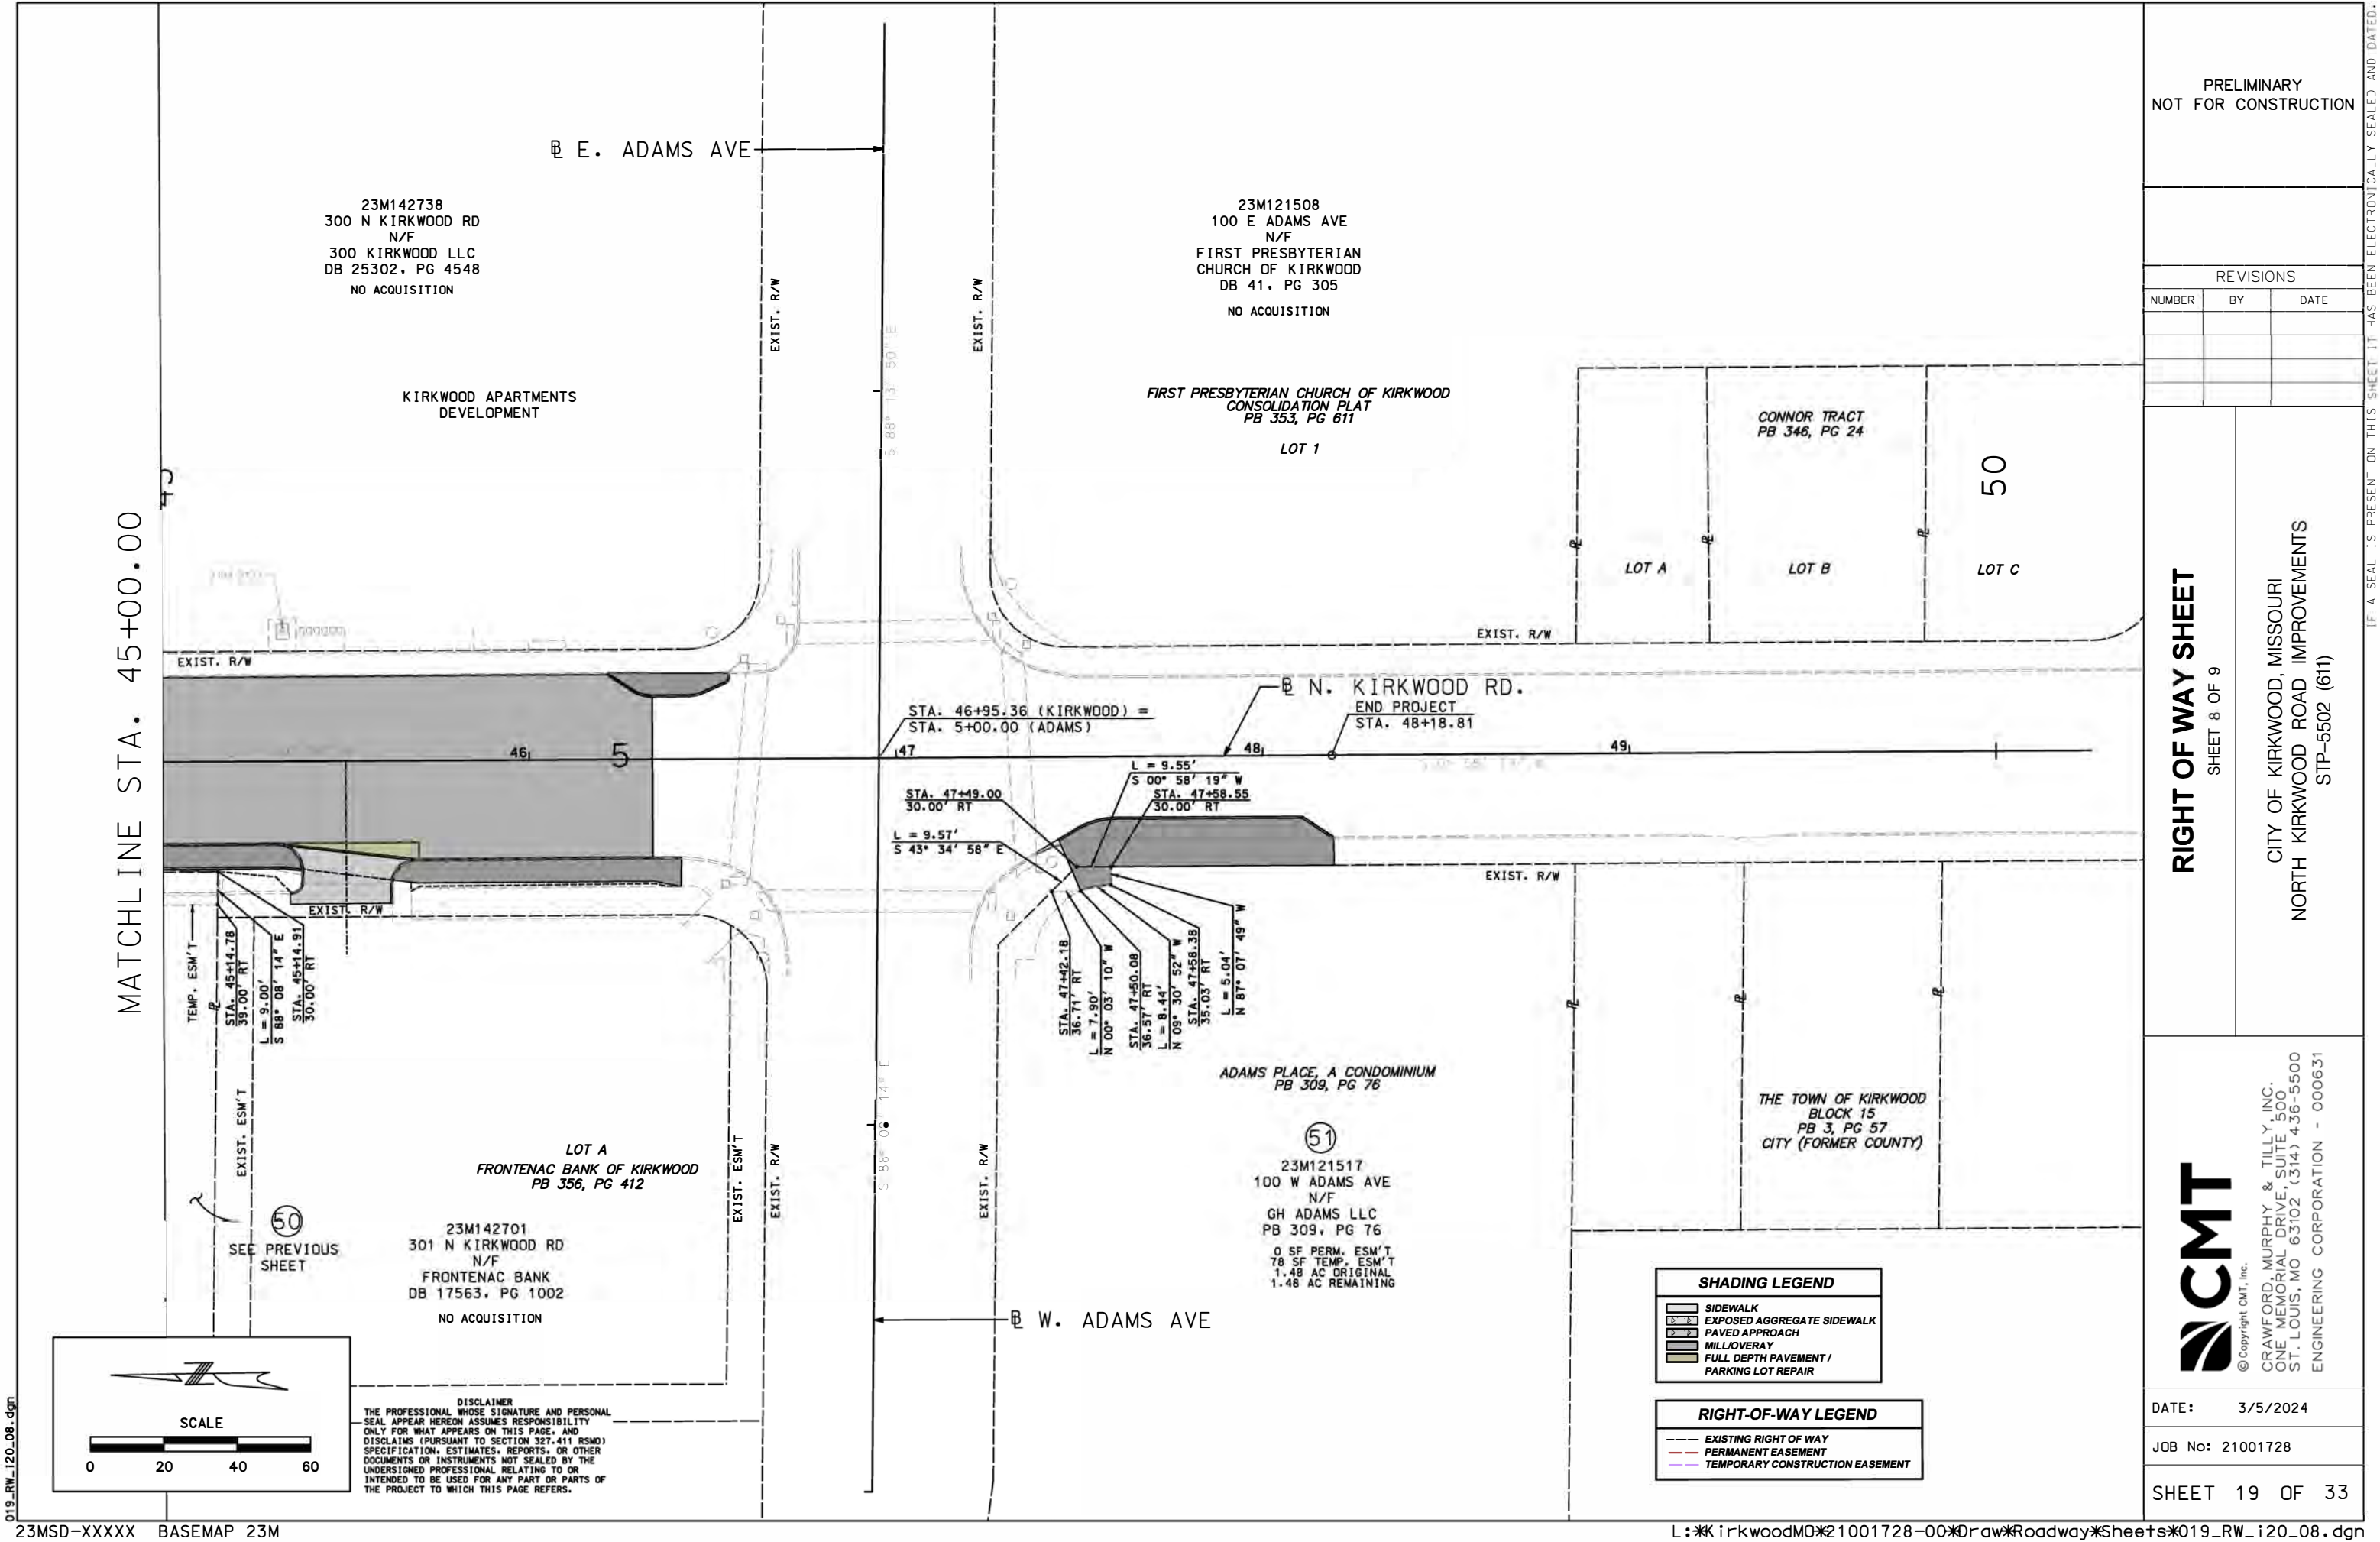

PRELIMINARY
NOT FOR CONSTRUCTION

REVISIONS

NUMBER	BY	DATE

RIGHT OF WAY SHEET

SHEET 8 OF 9

CITY OF KIRKWOOD, MISSOURI
NORTH KIRKWOOD ROAD IMPROVEMENTS
STP-5502 (611)



© Copyright CMT, Inc.
CRAWFORD, MURPHY & TILLY, INC.
ONE MEMORIAL DRIVE, SUITE 500
ST. LOUIS, MO 63102 (314) 436-5500
ENGINEERING CORPORATION - 000631

DATE: 3/5/2024

JOB No: 21001728

SHEET 19 OF 33

IF A SEAL IS PRESENT ON THIS SHEET IT HAS BEEN ELECTRONICALLY SEALED AND DATED.

020_RW_120_09 -Table.dgn

NORTH KIRKWOOD ROAD IMPROVEMENTS - ROW IMPACTS									
PARCEL COUNT	LOCATOR #	DB	PG	PARCEL ADDRESS	OWNER NAME	OWNER ADDRESS (FROM ST. LOUIS COUNTY GIS)	PERMANENT EASEMENT	TEMPORARY CONSTRUCTION EASEMENT	NOTES
							(SF)	(SF)	
1	23M440571	24154	2376	112 SWAN AVE, 63122	SNIEGOWSKI JULIE & KYLE T/E	112 SWAN AVE SAINT LOUIS, MO, 63122	20	674	
2	23M440838	19169	1005	748 N KIRKWOOD RD, 63122	FECHTER JOHN R JR & SUSAN M H/W ETAL	748 N KIRKWOOD RD SAINT LOUIS, MO, 63122		498	
3	23M440452	17336	2220	740 N KIRKWOOD RD, 63122	MCGRAW MARK E ETAL	740 N KIRKWOOD RD SAINT LOUIS, MO, 63122	31	291	
4	23M440719	9511	2057	736 N KIRKWOOD RD, 63122	CRANDALL RICHARD G KATHY A H/W	736 N KIRKWOOD RD SAINT LOUIS, MO, 63122	36	351	
5	23M440728	7530	2260	732 N KIRKWOOD RD, 63122	BAKER KEVIN D CYNTHIA W H/W	732 N KIRKWOOD RD SAINT LOUIS, MO, 63122	30	324	
6	23M440737	20530	3734	726 N KIRKWOOD RD, 63122	WIND ELMER A III	726 N KIRKWOOD RD SAINT LOUIS, MO, 63122	55	388	
7	23M440939	23020	65	720 N KIRKWOOD RD, 63122	BROWN JEFFREY WADE & MEAGAN M T/E	720 N KIRKWOOD RD SAINT LOUIS, MO, 63122	38	453	
8	23M440948	23684	1295	716 N KIRKWOOD RD, 63122	MARTINIERE WILLIAM H & GRACE A T/E	433 PAR LN SAINT LOUIS, MO, 63122		420	
9	23M440140	24300	2196	103 E JEWEL AVE, 63122	CRIDER STEPHANIE	103 E JEWEL AVE SAINT LOUIS, MO, 63122		700	
10	23M440122	23427	31	654 N KIRKWOOD RD, 63122	MILLER DOROTHY S	654 N KIRKWOOD RD SAINT LOUIS, MO, 63122		675	
11	23M440021	17593	52	650 N KIRKWOOD RD, 63122	SWANN ROMANA TR	650 N KIRKWOOD RD SAINT LOUIS, MO, 63122	50	675	
12	23M420634	21256	3676	646 N KIRKWOOD RD, 63122	ARTHUR JOSHUA & MADELINE	646 N KIRKWOOD RD SAINT LOUIS, MO, 63122		530	
13	23M420571	7112	2245	105 E MERMOD PL, 63122	OKER JACQUELYN ETAL	105 E MERMOD PL SAINT LOUIS, MO, 63122	9	504	
14	23M420461	12777	2141	100 E MERMOD PL, 63122	GELDBACH HELEN	100 E MERMOD PL SAINT LOUIS, MO, 63122	10	460	
15	23M422221			101 E ESSEX AVE, 63122	CONNOR LINDA JANE REVOCABLE LIVING TRUST	101 E ESSEX AVE SAINT LOUIS, MO, 63122		1665	
16	23M420340	6883	2299	100 E ESSEX AVE, 63122	ASSOCIATION FOR EDUCATIONAL DEV INC	536 N KIRKWOOD RD SAINT LOUIS, MO, 63122		385	
17	23M421088	22004	2157	526 N KIRKWOOD RD 2B, 63122	LATHE ANNE B & TIMOTHY J / TE	4191 N LAKESHORE DR 2B HOLLAND, MI, 49424	100	1691	
18	23M420175	22302	3479	512 N KIRKWOOD RD, 63122	REAL ESTATE PARTNERSHIP LLC ET AL	10820 SUNSET OFFICE DR SAINT LOUIS, MO, 63127	50	843	
19	23M422023	20117	887	508 N KIRKWOOD RD, 63122	SNITZER RICHARD D	508 N KIRKWOOD RD SAINT LOUIS, MO, 63122	25	262	
20	23M422210	21272	52	500 N KIRKWOOD RD, 63122	8747 BIG BEND WG 63119 LLC	500 N KIRKWOOD RD SAINT LOUIS, MO, 63122	4	269	
21	23M421422			102 E BODLEY AVE 203, 63122	WANJ L L C	34 SOMERSET DOWNS DR SAINT LOUIS, MO, 63124	50	751	
22	23M140574	5153	119	470 N KIRKWOOD RD, 63122	SLOVAN SAV & LOAN ASSN ACORP	PO BOX 460169 HOUSTON, TX, 77056	82	1225	
23	23M140455	20386	2692	440 N KIRKWOOD RD	PIONEER LAND LLC	4 CLERMONT LN ST LOUIS, MO, 63124	160	1907	
24	23M142673	10320	2181	400 N KIRKWOOD RD	TOMS SERVICE CENTER INC	400 N KIRKWOOD RD ST LOUIS, MO 63122	67	1139	
	23M142729	13559	1069	350 N KIRKWOOD RD, 63122	CLAYTON FINANCIAL CORPORATION	8000 FORSYTH BLVD SUITE 1300 SAINT LOUIS, MO, 63105			ROW IMPACTS NO LONGER PROPOSED
	23M142738	25302	4548	300 N KIRKWOOD RD, 63122	300 KIRKWOOD LLC	4240 PHILIPS FARM RD SUITE 109 COLUMBIA, MO, 65201			ROW IMPACTS NO LONGER PROPOSED
27	23M440636	9669	1671	821 N KIRKWOOD RD, 63122	THEISS CLIFFORD W DONNA C H/W	821 N KIRKWOOD RD SAINT LOUIS, MO, 63122		128	
28	23M440609	12353	2202	815 N KIRKWOOD RD, 63122	KEUNE EILEEN M	815 N KIRKWOOD RD SAINT LOUIS, MO, 63122		700	
29	23M440481	24026	742	803 N KIRKWOOD RD, 63122	ERS HOMES LLC	2632 QUEEN BEE LN ST LOUIS, MO, 63122	4	696	
30	23M440883	20516	735	735 N KIRKWOOD RD, 63122	SANDHU GURDARSHAN & JESSICA ARNETT H/W	735 N KIRKWOOD RD SAINT LOUIS, MO, 63122		859	
31	23M440342	16622	312	733 N KIRKWOOD RD, 63122	BELLM JAMES M & JENNIFER L H/W	733 N KIRKWOOD RD SAINT LOUIS, MO, 63122		637	
32	23M440342	21470	2815	725 N KIRKWOOD RD, 63122	ROONEY CHARLENE	12485 LIMESTONE SPUR SAINT LOUIS, MO, 63127		742	
33	23M440892	14984	1092	717 N KIRKWOOD RD, 63122	PETZOLDT ANTHONY R & GOBBERDIEL VICKY A	717 N KIRKWOOD RD SAINT LOUIS, MO, 63122		781	
34	23M440184	11482	583	703 N KIRKWOOD RD, 63122	MURRAY LORI A DEANT H/H TRUSTEES	703 N KIRKWOOD RD SAINT LOUIS, MO, 63122	50	1064	
35	23M440052	19379	1089	655 N KIRKWOOD RD, 63122	ALLEN JERRY & JENNIFER H/W	655 N KIRKWOOD RD SAINT LOUIS, MO, 63122	5	1127	
36	23M421770	18227	867	109 W MERMOD PL, 63122	JENKINS PHYLLIS K TR	109 W MERMOD PL SAINT LOUIS, MO, 63122	50	1217	
37	23M420506	20414	202	104 W MERMOD PL, 63122	CONVY MICHAEL C REVOCABLE TRUST ETAL	104 W MERMOD PL SAINT LOUIS, MO, 63122	30	888	
38	23M420384	10603	726	601 N KIRKWOOD RD, 63122	JENNINGS J STEPHEN & ANA L H/W	601 N KIRKWOOD RD SAINT LOUIS, MO, 63122		1155	
39	23M422232	6103	423	529 N KIRKWOOD RD, 63122	KIRKWOOD ROAD CHRISTIAN CHURCH	529 N KIRKWOOD RD SAINT LOUIS, MO, 63122	15	1830	
40	23M421909	22624	3591	515 N KIRKWOOD RD, 63122	KOHLBECKER TODD R & AMY F TRUST	515 N KIRKWOOD RD UNIT 1N SAINT LOUIS, MO, 63122		696	
41	23M422166	17924	973	123 W BODLEY AVE UNIT 204, 63122	BARNETT SUSAN B TRUSTEE	123 BODLEY AVE UNIT 204 SAINT LOUIS, MO, 63122	17	719	
42	23M420120	19578	1643	483 N KIRKWOOD RD, 63122	CITIBROOK II LLC	PO BOX 220226 SAINT LOUIS, MO, 63122	28	630	
43	23M420065	12772	1300	479 N KIRKWOOD RD, 63122	BRANSFORD STEPHEN D & BETTY JANE H/W	479 N KIRKWOOD RD SAINT LOUIS, MO, 63122		600	
44	23M140611	12003	865	471 N KIRKWOOD RD, 63122	MENOS GEORGE TRUSTEE	473 N KIRKWOOD RD SAINT LOUIS, MO, 63122		522	
45	23M140556			469 N KIRKWOOD RD, 63122	LOEHR INVESTMENTS INC A MO CORP	15455 MANCHESTER RD # 3986 BALLWIN, MO, 63022	17	343	
46	23M140529	5971	80	459 N KIRKWOOD RD, 63122	LOEHR INVESTMENTS INC A CORP	15455 MANCHESTER RD # 3986 BALLWIN, MO, 63022	30	330	
47	23M140822	21380	193	441 N KIRKWOOD RD, 63122	WGDST 2	PO BOX 1159 DEERFIELD, IL, 60015	427	2591	
48	23M141582	18047	814	421 N KIRKWOOD RD, 63122	ST JENTERPRISE LLC	421 N KIRKWOOD RD SAINT LOUIS, MO, 63122	375	1362	
49	23M142682	12404	268	401 N KIRKWOOD RD, 63122	RICHERT ENTERPRISES INC	7003 MANCHESTER RD SAINT LOUIS, MO, 63143	125	1525	
50	23M142691	12228	2079	325 N KIRKWOOD RD, 63122	KIRKWOOD INVESTMENTS LLC	16100 SWINGLEY RIDGE RD SUITE 210 CHESTERFIELD, MO, 63017	23	1385	
51	23M121517			100 W ADAMS AVE, 63122	GHADAMSLLC	2000 SHERMAN SQUARE DR SAINT CHARLES, MO, 63303		78	
TOTALS							2013	39684	

DISCLAIMER
THE PROFESSIONAL WHOSE SIGNATURE AND PERSONAL SEAL APPEAR HEREON ASSUMES RESPONSIBILITY ONLY FOR WHAT APPEARS ON THIS PAGE, AND DISCLAIMS (PURSUANT TO SECTION 327.411 RSMO) SPECIFICATION, ESTIMATES, REPORTS, OR OTHER DOCUMENTS OR INSTRUMENTS NOT SEALED BY THE UNDERSIGNED PROFESSIONAL RELATING TO OR INTENDED TO BE USED FOR ANY PART OR PARTS OF THE PROJECT TO WHICH THIS PAGE REFERS.

PRELIMINARY
NOT FOR CONSTRUCTION

REVISIONS

NUMBER	BY	DATE

RIGHT OF WAY SHEET

SHEET 9 OF 9

CITY OF KIRKWOOD, MISSOURI
NORTH KIRKWOOD ROAD IMPROVEMENTS
STP-5502 (6/11)




© Copyright CMT, Inc.
CRAWFORD, MURPHY, & TILLY, INC.
ONE MEMORIAL DRIVE, SUITE 500
ST. LOUIS, MO 63102 (314) 436-5500
ENGINEERING CORPORATION - 000631

DATE: 3/5/2024


JOB No: 21001728

SHEET 20 OF 33


021_Ref Points.i20.dgn

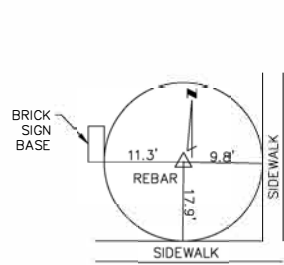


CONTROL POINT #10
N 1003291.612
E 847034.203
ELEV 656.39
REBAR WITH CAP IN GRASS; SOUTHWEST OF THE INTERSECTION OF ESSEX AVE AND N KIRKWOOD RD; NORTHWEST OF THE INTERSECTION OF E BODLEY AVE AND N KIRKWOOD RD
STA 27+28.57
OFFSET 38.58' RT

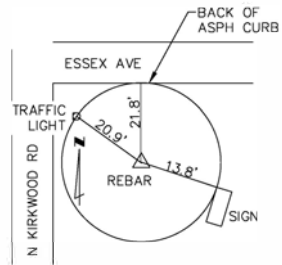


CONTROL POINT #11
N 1003320.719
E 847120.096
ELEV 660.87
REBAR WITH CAP IN GRASS; NORTHEAST OF THE INTERSECTION OF W BODLEY AVE AND N KIRKWOOD RD; SOUTHEAST OF THE INTERSECTION OF W JEWEL AVE AND N KIRKWOOD RD
STA 26+99.53
OFFSET 47.53' LT

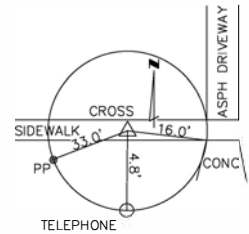


CONTROL POINT #12
N 1003379.805
E 847159.325
ELEV 662.37
CUT CROSS IN CONCRETE SIDEWALK; SOUTHEAST OF THE INTERSECTION OF N KIRKWOOD RD AND E MERMOD AVE; NORTHEAST OF THE INTERSECTION OF W BODLEY AVE AND N KIRKWOOD RD
STA 26+41.34
OFFSET 86.86' LT

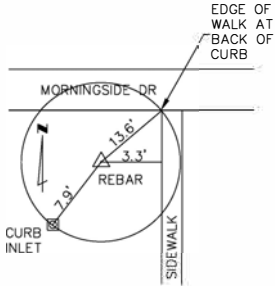


CONTROL POINT #13
N 1005556.818
E 847076.793
ELEV 647.86
REBAR WITH CAP IN GRASS; SOUTHEAST OF THE INTERSECTION OF N KIRKWOOD RD AND GARDEN LN; NORTH OF THE INTERSECTION OF SWAN AVE AND N KIRKWOOD RD

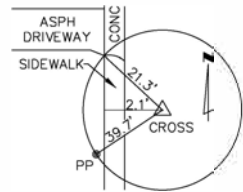


CONTROL POINT #14
N 1005739.607
E 847019.660
ELEV 642.47
CUT CROSS IN CONCRETE SIDEWALK; SOUTHWEST OF THE INTERSECTION OF N KIRKWOOD RD AND HOLLYWOOD LN; NORTHWEST OF THE INTERSECTION OF MORNINGSIDE DR AND N KIRKWOOD RD

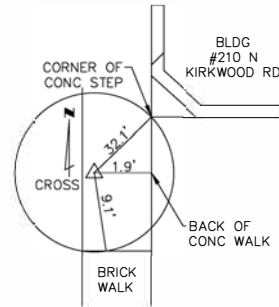


CONTROL POINT #22
N 1001007.478
E 847083.187
ELEV 653.17
CUT CROSS IN SIDEWALK; NORTHEAST OF THE INTERSECTION OF N KIRKWOOD RD AND JEFFERSON AVE; SOUTHEAST OF THE INTERSECTION OF N KIRKWOOD RD AND ADAMS AVE
STA 50+12.44
OFFSET 27.79' LT

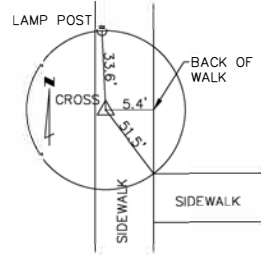


CONTROL POINT #23
N 1001230.970
E 847083.353
ELEV 658.18
CUT CROSS IN CONCRETE SIDEWALK; SOUTHEAST OF THE INTERSECTION OF ADAMS AVE AND N KIRKWOOD RD; NORTHEAST OF THE INTERSECTION OF N KIRKWOOD RD AND JEFFERSON AVE
STA 47+88.98
OFFSET 24.16' LT

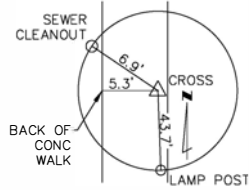


CONTROL POINT #24
N 1001411.885
E 847032.776
ELEV 658.84
CUT CROSS IN CONCRETE SIDEWALK; NORTHWEST OF THE INTERSECTION OF ADAMS AVE AND N KIRKWOOD RD; SOUTHWEST OF THE INTERSECTION OF WASHINGTON AVE AND N KIRKWOOD RD
STA 46+08.96
OFFSET 29.54' RT

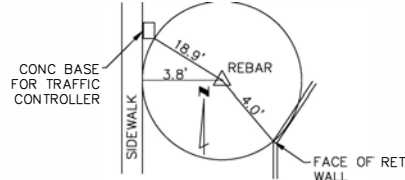


CONTROL POINT #25
N 1001654.034
E 847099.904
ELEV 656.19
REBAR WITH CAP IN GRASS; SOUTHEAST OF THE INTERSECTION OF WASHINGTON AVE AND N KIRKWOOD RD; NORTHEAST OF #108 W ADAMS AVE
STA 43+65.67
OFFSET 33.29' LT

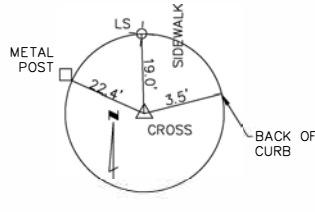


CONTROL POINT #26
N 1001796.321
E 847042.533
ELEV 655.49
CUT CROSS IN CONCRETE SIDEWALK; NORTHWEST OF THE INTERSECTION OF WASHINGTON AVE AND N KIRKWOOD RD; SOUTHEAST OF #441 N KIRKWOOD RD
STA 42+24.43
OFFSET 26.68' RT

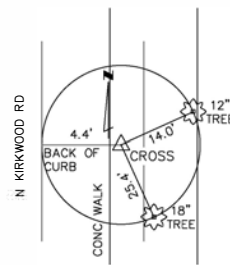


CONTROL POINT #27
N 1002211.647
E 847101.843
ELEV 648.20
CUT CROSS IN CONCRETE SIDEWALK; APPROX 505 FEET NORTH OF THE INTERSECTION OF N KIRKWOOD RD AND WASHINGTON AVE. ON THE EAST SIDE OF N KIRKWOOD RD JUST NORTH OF BUS STOP BETWEEN #440 & #426 N KIRKWOOD RD
STA 38+08.59
OFFSET 28.02' LT

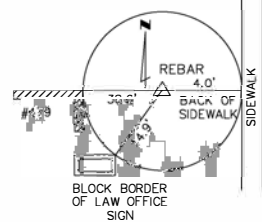


CONTROL POINT #28
N 1002715.525
E 847040.886
ELEV 644.73
REBAR WITH CAP IN GRASS; APPROX 80 FEET SOUTH OF THE INTERSECTION OF N KIRKWOOD RD AND E BODLEY AVE. ON THE WEST SIDE OF N KIRKWOOD RD
STA 33+04.66
OFFSET 32.42' RT

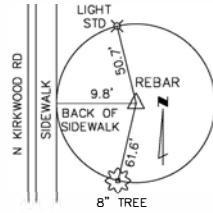


CONTROL POINT #29
N 1002976.855
E 847112.336
ELEV 648.21
REBAR WITH CAP IN GRASS; APPROX 150 FEET NORTH OF THE INTERSECTION OF N KIRKWOOD RD AND W BODLEY AVE. ON THE EAST SIDE OF N KIRKWOOD RD
STA 30+43.40
OFFSET 39.27' LT

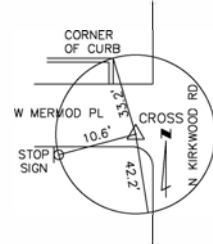


CONTROL POINT #30
N 1003735.123
E 847041.411
ELEV 661.87
CUT CROSS IN CONCRETE; AT THE SOUTHWEST CORNER OF THE INTERSECTION OF N KIRKWOOD RD AND W MERMOD AVE
STA 22+84.79
OFFSET 27.29' RT

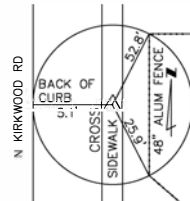


CONTROL POINT #31
N 1004223.321
E 847092.124
ELEV 659.30
CUT CROSS IN CONCRETE SIDEWALK; APPROX 90 FEET NORTH OF THE INTERSECTION OF N KIRKWOOD RD AND JEWEL AVE. ON THE EAST SIDE OF N KIRKWOOD AVE.
STA 17+97.15
OFFSET 28.58' LT

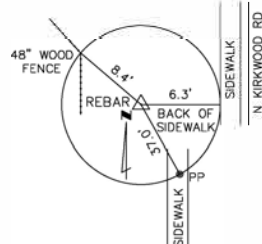


CONTROL POINT #32
N 1004699.652
E 847021.509
ELEV 664.96
REBAR WITH CAP IN GRASS; AT THE SOUTHWEST CORNER OF THE INTERSECTION OF N KIRKWOOD RD AND PEEKE AVE.
STA 13+20.12
OFFSET 35.01' RT

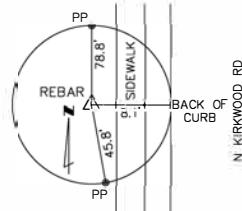


CONTROL POINT #33
N 1005098.946
E 847027.7801
ELEV 659.70
REBAR WITH CAP IN GRASS; APPROX 115 FEET NORTH OF THE INTERSECTION OF N KIRKWOOD RD AND SWAN AVE. ON THE WEST SIDE OF N KIRKWOOD RD

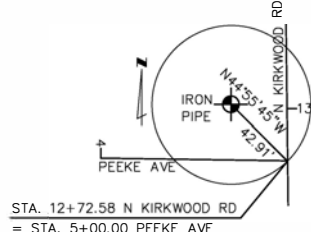

CONTROL POINT #34
N 1004777.9443
E 847027.7801
ELEV 659.70
IRON PIPE FOUND AT THE CORNER OF NORTH RIGHT OF WAY OF PEEKE AVENUE AND THE WEST RIGHT OF WAY OF NORTH KIRKWOOD ROAD AS SHOWN ON PLAT OF BLOOMFIELD SUBDIVISION PB 17, PG 90 OF THE ST. LOUIS COUNTY RECORDERS OFFICE, ST. LOUIS COUNTY, MISSOURI. 42.91 FEET NORTHWEST OF CENTERLINE STATION 12+72.58 NORTH KIRKWOOD ROAD = CENTERLINE STATION 5+00.00 PEEKE AVENUE

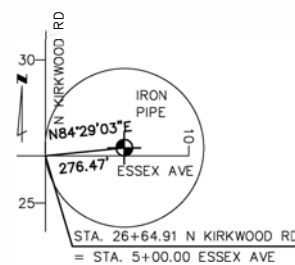

CONTROL POINT #35
N 1003381.8840
E 847347.9130
ELEV 647.91
IRON PIPE FOUND ON THE NORTH RIGHT OF WAY OF ESSEX AVENUE AS SHOWN ON PLAT OF EAST MERMOD PLACE PB 30, PG 93 OF THE ST. LOUIS COUNTY RECORDERS OFFICE, ST. LOUIS COUNTY, MISSOURI. 276.47 FEET NORTHEAST OF CENTERLINE STATION 26+64.91 NORTH KIRKWOOD ROAD = CENTERLINE STATION 5+00.00 ESSEX AVENUE

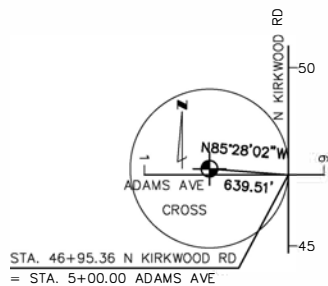

CONTROL POINT #36
N 1001375.5260
E 846423.2770
ELEV 642.77
CROSS FOUND ON THE NORTH RIGHT OF WAY OF WEST ADAMS AVENUE AS SHOWN ON A PLAT OF THE TOWN OF KIRKWOOD PB 3, PG 57 OF THE ST. LOUIS COUNTY RECORDERS OFFICE, ST. LOUIS COUNTY, MISSOURI. 639.51 FEET NORTHWEST OF CENTERLINE STATION 45+95.36 NORTH KIRKWOOD ROAD = CENTERLINE STATION 5+00.00 WEST ADAMS AVENUE

PRELIMINARY
NOT FOR CONSTRUCTION

REVISIONS

NUMBER	BY	DATE

REFERENCE POINTS

SHEET 1 OF 1

CITY OF KIRKWOOD, MISSOURI
NORTH KIRKWOOD ROAD IMPROVEMENTS
STP-5502 (611)



© Copyright CMT, Inc.
CRAWFORD, MURPHY, & TILLY, INC.
ONE MEMORIAL DRIVE, SUITE 500
ST. LOUIS, MO 63102 (314) 436-5500
ENGINEERING CORPORATION - 000631


DATE: 3/5/2024

JOB No: 21001728

SHEET 21 OF 33

022_Geometry_01.dgn

STATION	LOCATION	OFFSET	NORTHING (FEET)	EASTING (FEET)	DESCRIPTION	DESIGN PT. ID
10+00.00	KIRKWOOD RD.	0.00	1005020.13	847054.92	P.O.T. STA. 10+00.00 KIRKWOOD RD.	1
10+34.32	KIRKWOOD RD.	0.00	1004985.80	847055.32	P.O.T. STA. 10+34.32 KIRKWOOD RD.	2
12+41.85	KIRKWOOD RD.	29.95 RT	1004777.94	847027.78	LAND CORNER TIE	3A
12+72.58	KIRKWOOD RD.	0.00	1004747.57	847058.08	P.I. STA. 12+72.58 KIRKWOOD RD.	3
18+71.31	KIRKWOOD RD.	0.00	1004148.87	847064.32	P.I. STA. 18+71.31 KIRKWOOD RD.	4
18+86.58	KIRKWOOD RD.	0.00	1004133.60	847064.48	P.O.T. STA. 18+86.58 KIRKWOOD RD.	5
22+72.82	KIRKWOOD RD.	0.00	1003747.39	847068.57	P.O.T. STA. 22+72.82 KIRKWOOD RD.	6
23+13.98	KIRKWOOD RD.	0.00	1003706.22	847069.00	P.O.T. STA. 23+13.98 KIRKWOOD RD.	7
26+41.25	KIRKWOOD RD.	275.46 LT	1003381.88	847347.91	LAND CORNER TIE	8A
26+64.91	KIRKWOOD RD.	0.00	1003355.31	847072.72	P.I. STA. 26+64.91 KIRKWOOD RD.	8
31+84.14	KIRKWOOD RD.	0.00	1002836.08	847074.79	P.O.T. STA. 31+84.14 KIRKWOOD RD.	9
32+28.05	KIRKWOOD RD.	0.00	1002792.17	847073.24	P.O.T. STA. 32+28.05 KIRKWOOD RD.	10
39+71.47	KIRKWOOD RD.	0.00	1002048.75	847073.93	P.I. STA. 39+71.47 KIRKWOOD RD.	11
43+14.80	KIRKWOOD RD.	0.00	1001705.48	847067.52	P.I. STA. 43+14.80 KIRKWOOD RD.	12
46+56.12	KIRKWOOD RD.	638.31 RT	1001375.53	846423.27	LAND CORNER TIE	13A
46+95.36	KIRKWOOD RD.	0.00	1001324.99	847060.78	P.I. STA. 46+95.36 KIRKWOOD RD.	13
47+91.72	KIRKWOOD RD.	0.00	1001228.64	847059.15	P.O.T. STA. 47+91.72 KIRKWOOD RD.	14
50+25.92	KIRKWOOD RD.	0.00	1000994.47	847055.18	P.O.T. STA. 50+25.92 KIRKWOOD RD.	15
10+38.57	SWAN AVE.	0.00	1004983.87	847255.31	P.O.T. STA. 10+38.57 SWAN AVE.	16
12+67.42	PEEKE AVE.	0.00	1004750.41	846858.10	P.O.T. STA. 12+67.42 PEEKE AVE.	17
18+75.36	E. JEWEL AVE.	0.00	1004146.94	847264.31	P.O.T. STA. 18+75.36 E. JEWEL AVE.	18
18+80.86	W. JEWEL AVE.	0.00	1004137.20	846864.51	P.O.T. STA. 18+80.86 W. JEWEL AVE.	19
22+69.35	W. MERMOND AVE.	0.00	1003748.73	846868.57	P.O.T. STA. 22+69.35 W. MERMOND AVE.	20
23+18.63	E. MERMOND AVE.	0.00	1003703.69	847268.99	P.O.T. STA. 23+18.63 E. MERMOND AVE.	21
26+59.58	W. ESSEX AVE.	0.00	1003358.52	846872.75	P.O.T. STA. 26+59.58 W. ESSEX AVE.	22
26+67.63	E. ESSEX AVE.	0.00	1003352.78	847272.70	P.O.T. STA. 26+67.63 E. ESSEX AVE.	23
31+81.84	W. BODLEY AVE.	0.00	1002838.20	846873.23	P.O.T. STA. 31+81.84 W. BODLEY AVE.	24
32+30.77	E. BODLEY AVE.	0.00	1002789.64	847273.22	P.O.T. STA. 32+30.77 E. BODLEY AVE.	25
43+12.31	W. WASHINGTON AVE.	0.00	1001711.70	846867.62	P.O.T. STA. 43+12.31 W. WASHINGTON AVE.	26
43+17.48	E. WASHINGTON AVE.	0.00	1001699.26	847267.43	P.O.T. STA. 43+17.48 E. WASHINGTON AVE.	27
46+92.40	W. ADAMS AVE.	0.00	1001331.49	846860.89	P.O.T. STA. 46+92.40 W. ADAMS AVE.	28
46+98.14	E. ADAMS AVE.	0.00	1001318.81	847260.69	P.O.T. STA. 46+98.14 E. ADAMS AVE.	29

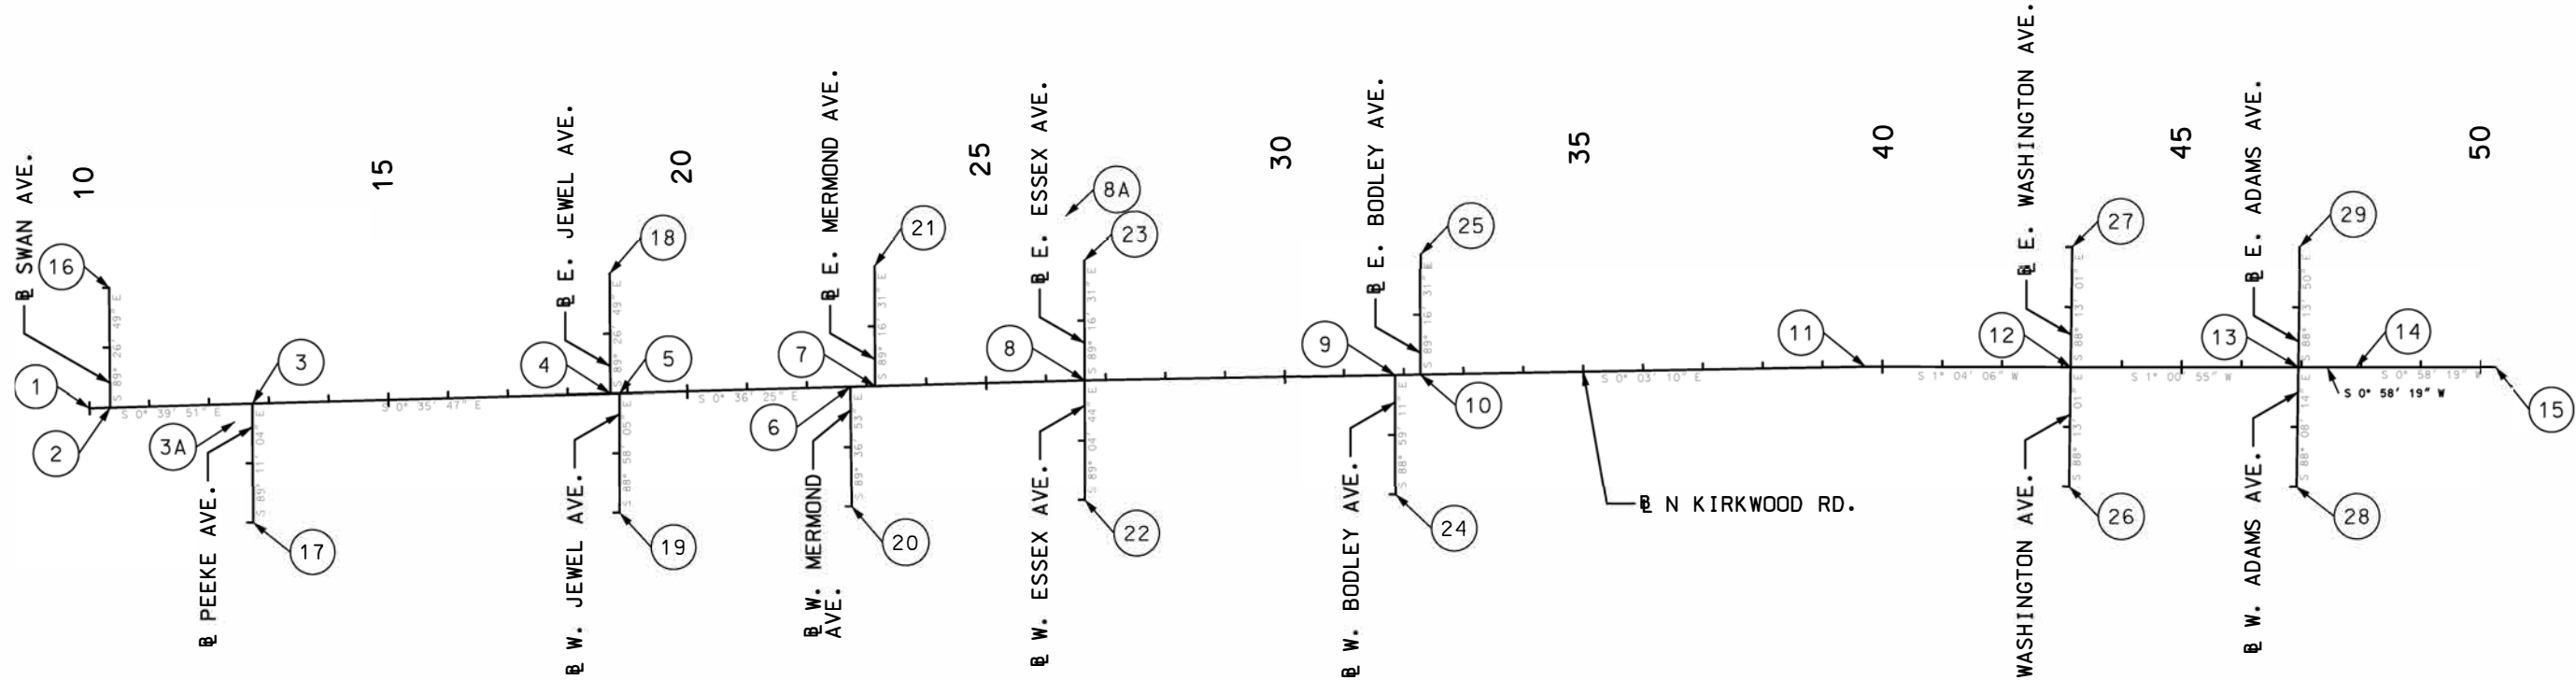

COORDINATE POINT LISTING - TABLE OF
MODIFIED STATE PLANE COORDINATES.
THE BEARING SYSTEM IS GRID NORTH.
MISSOURI COORDINATE SYSTEM 1983, EAST ZONE.
VERTICAL DATUM: NAVD88.

PROJECTION FACTOR = 1.000087800

NOTE:
THE PROJECTION FACTOR IS USED AS A MULTIPLIER
FROM STATE PLANE DISTANCES TO GROUND DISTANCES.
THE FACTOR WAS APPLIED FROM COORDINATE 0+0.



© Copyright CMT, Inc.
CRAWFORD, MURPHY & TILLY, INC.
ONE MEMORIAL DRIVE, SUITE 500
ST. LOUIS, MO 63102 (314) 436-5500
ENGINEERING CORPORATION - 000631

DATE: 3/5/2024

JOB No: 21001728

SHEET 22 OF 33


GEOMETRIC & COORDINATE POINTS

SHEET 1 OF 1

CITY OF KIRKWOOD, MISSOURI
NORTH KIRKWOOD ROAD IMPROVEMENTS
STP-5502 (611)

PRELIMINARY
NOT FOR CONSTRUCTION

IF A SEAL IS PRESENT ON THIS SHEET IT HAS BEEN ELECTRONICALLY SEALED AND DATED.

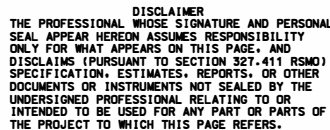

STA. 10+34.32 (KIRKWOOD) =
STA. 5+00.00 (SWAN)

BE SWAN AVE.

BEGIN STRIPING
STA. 10+96.87
MATCH EXIST.

(UIP)
(a) R7-1D
(b) SPECIAL
END STREET
MAINTENANCE
CITY OF KIRKWOOD
PUBLIC WORKS
STA. 12+36

STA. 12+72.58 (KIRKWOOD) =
STA. 5+00.00 (PEEKE)

↳ B N. KIRKWOOD RD.

**SPEED
LIMIT
30**

(UIP)
B7-1D

STA. 12+07

-ADDRESS SIGN (UIP)

PEEKE AVE

N. KIRKWOOD RD. | (b



STOP

(UIP)
(a) D3-1
(PEEKE AVE)
(b) D3-1
(N. KIRKWOOD RD.)
(c) R1-1P
STA. 12+93

CONTINENTAL CROSSWALK

B PEEKE AVE.

MATCHLINE STA. 15+00.00

PRELIMINARY
NOT FOR CONSTRUCTION

REVISIONS

NUMBER	BY	DATE

SIGNING AND PAVEMENT MARKING SHEET

SHEET 1 OF 8

CITY OF KIRKWOOD, MISSOURI
NORTH KIRKWOOD ROAD IMPROVEMENTS
STP-5502 (611)



© Copyright CMT, Inc.
CRAWFORD, MURPHY & TILLY, INC.
ONE MEMORIAL DRIVE, SUITE 500
ST. LOUIS, MO 63102 (314) 436-5500
ENGINEERING CORPORATION - 000631

DATE: 3/5/2024

JOB No: 21001728


SHEET 26 OF 33

IF A SEAL IS PRESENT ON THIS SHEET IT HAS BEEN ELECTRONICALLY SEALED AND DATED.

120 01 Jan

STRIPING KEY	
S - SOLID	1.E.. 6" IWP = 6" INTERMITTENT
I - INTERMITTENT	WHITE PAINT
D - DOUBLE	↑ STRAIGHT ARROW
W - WHITE	↖ LEFT OR RIGHT TURN ARROW
Y - YELLOW	↗ LEFT OR RIGHT TURN ARROW
T - TAPE	↘ LANE REDUCTION ARROW
P - PAINT	


TYPICAL SYMBOL DIMENSIONS

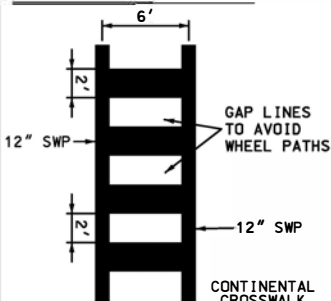



NOTES:
1. PAVEMENT MARKING SHALL MATCH EXISTING
AT THE COLDMILL BUTT JOINTS.

23MSD-XXXXX BASEMAP 23M


L:*KirkwoodMD*21001728-00*Draw*Roadway*Sheets*026_Sign_Pavemark_i20_01.dwg

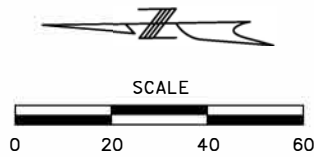

DISCLAIMER
THE PROFESSIONAL WHOSE SIGNATURE AND PERSONAL
SEAL APPEAR HEREON ASSUMES RESPONSIBILITY
ONLY FOR WHAT APPEARS ON THIS PAGE, AND
DISCLAIMS (PURSUANT TO SECTION 327.411 RSMO)
SPECIFICATION, ESTIMATES, REPORTS, OR OTHER
DOCUMENTS OR INSTRUMENTS NOT SEALED BY THE
UNDERSIGNED PROFESSIONAL RELATING TO OR
INTENDED TO BE USED FOR ANY PART OR PARTS OF
THE PROJECT TO WHICH THIS PAGE REFERS.

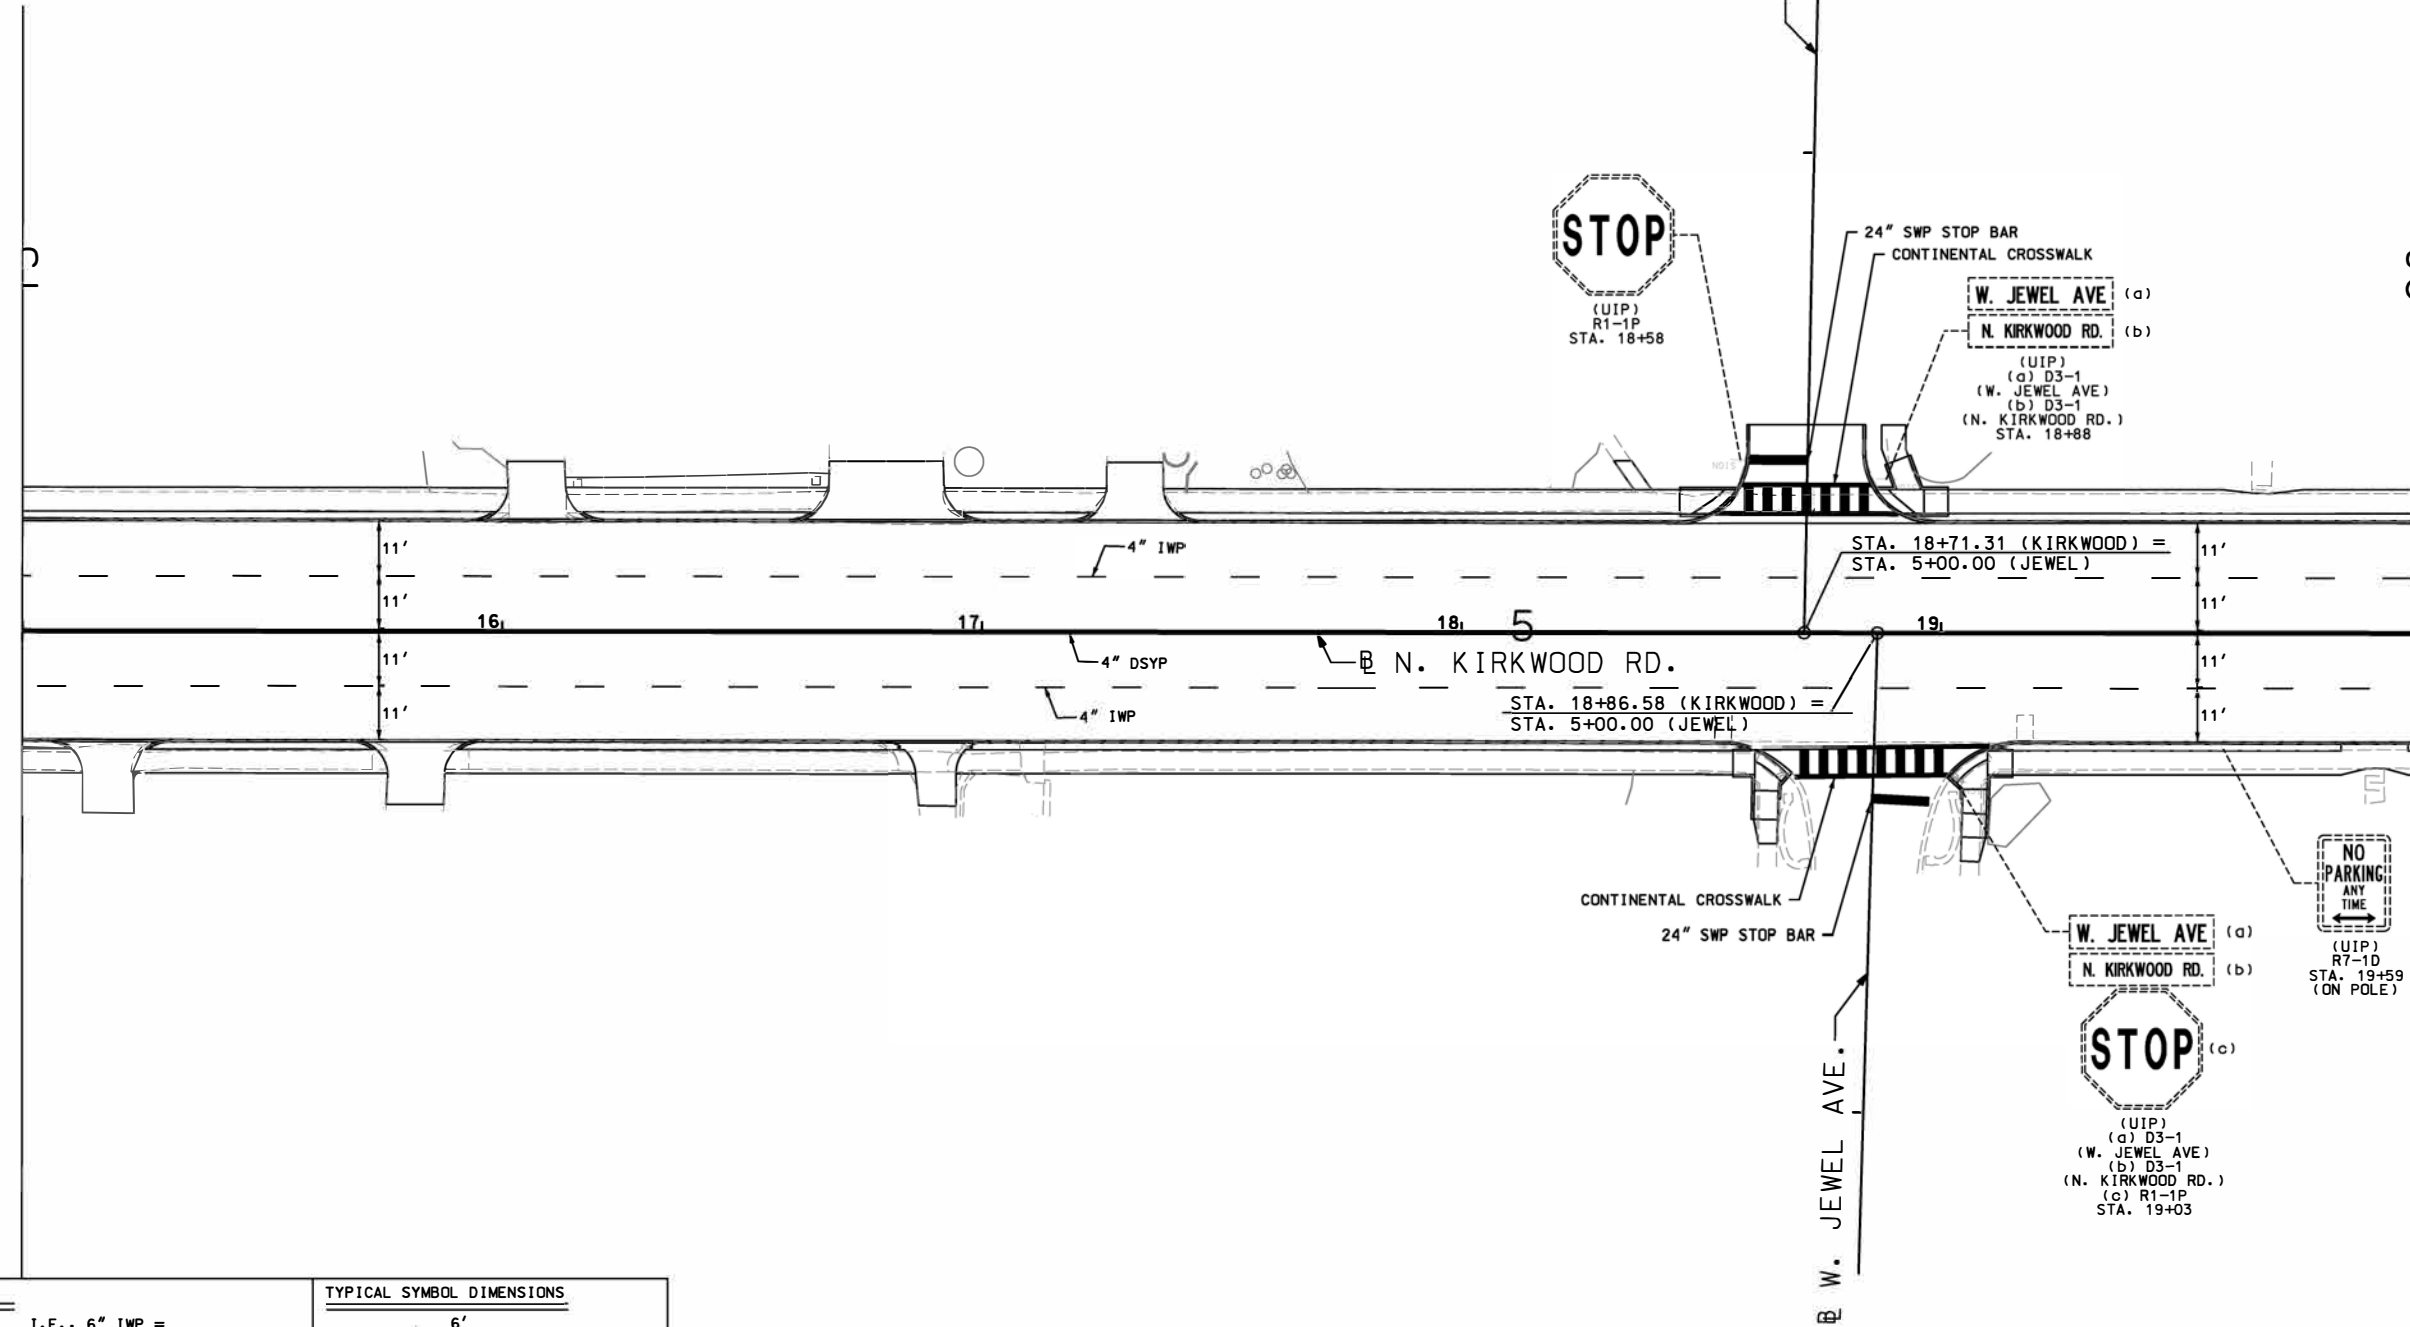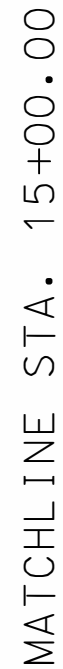

STRIPING KEY	
S - SOLID	I.E., 6" IWP =
I - INTERMITTENT	6" INTERMITTENT
	WHITE PAINT
D - DOUBLE	↑ STRAIGHT ARROW
W - WHITE	↖ LEFT OR RIGHT TURN ARROW
Y - YELLOW	↗ LEFT OR RIGHT TURN ARROW
T - TAPE	↘ LANE REDUCTION ARROW
P - PAINT	

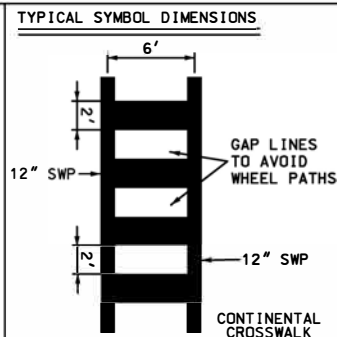

NOTES:
1. PAVEMENT MARKING SHALL MATCH EXISTING
AT THE COLDMILL BUTT JOINTS.

MATCHLINE STA. 20+00.00

PRELIMINARY
NOT FOR CONSTRUCTION

REVISIONS		
NUMBER	BY	DATE

SIGNING AND PAVEMENT MARKING SHEET

SHEET 2 OF 8

SHEET 2 OF 8

CITY OF KIRKWOOD, MISSOURI
NORTH KIRKWOOD ROAD IMPROVEMENTS
STP-5502 (611)




© Copyright CWT, Inc.
CRAWFORD, MURPHY & TILLY, INC.
ONE MEMORIAL DRIVE, SUITE 500
ST. LOUIS, MO 63102 (314) 436-5500
ENGINEERING CORPORATION - 000631

DATE: 3/5/2024

JOB No: 21001728




SHEET 27 OF 33

IF A SEAL IS PRESENT ON THIS SHEET IT HAS BEEN ELECTRONICALLY SEALED AND DATED:

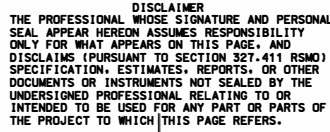


MATCHLINE STA. 20+00.00

MATCHLINE STA. 25+00.00

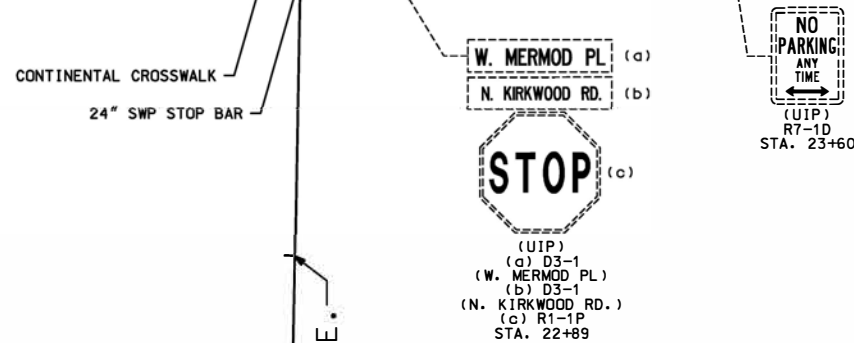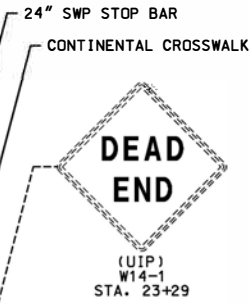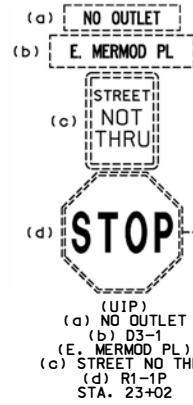

STRIPING KEY	
S - SOLID	I.E., 6" IWP = 6" INTERMITTENT
I - INTERMITTENT	WHITE PAINT
D - DOUBLE	↑ STRAIGHT ARROW
W - WHITE	↖ LEFT OR RIGHT TURN ARROW
Y - YELLOW	↗ LEFT OR RIGHT TURN ARROW
T - TAPE	↘ LANE REDUCTION ARROW
P - PAINT	

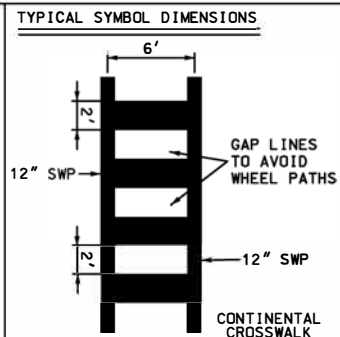

NOTES:
1. PAVEMENT MARKING SHALL MATCH EXISTING
AT THE COLDMILL BUTT JOINTS.

PRELIMINARY
NOT FOR CONSTRUCTION

REVISIONS		
NUMBER	BY	DATE

SIGNING AND PAVEMENT MARKING SHEET

SHEET 3 OF 8

CITY OF KIRKWOOD, MISSOURI
NORTH KIRKWOOD ROAD IMPROVEMENTS
STP-5502 (611)



CRAWFORD, MURPHY & TILLY, INC.
ONE MEMORIAL DRIVE, SUITE 500
ST. LOUIS, MO 63102 (314) 436-5500
ENGINEERING CORPORATION - 000631


DATE: 3/5/2024

JOB No: 21001728

SHEET 28 OF 33


IF A SEAL IS PRESENT ON THIS SHEET IT HAS BEEN ELECTRONICALLY SEALED AND DATED.

029_Sign_Pavemark_120_04.dgn

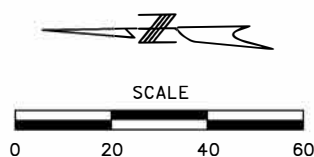


DISCLAIMER
THE PROFESSIONAL WHOSE SIGNATURE AND PERSONAL SEAL APPEAR HEREON ASSUMES RESPONSIBILITY ONLY FOR WHAT APPEARS ON THIS PAGE, AND DISCLAIMS (PURSUANT TO SECTION 327.411 RSMO) SPECIFICATION, ESTIMATES, REPORTS, OR OTHER DOCUMENTS OR INSTRUMENTS NOT SEALED BY THE UNDERSIGNED PROFESSIONAL RELATING TO OR INTENDED TO BE USED FOR ANY PART OR PARTS OF THE PROJECT TO WHICH THIS PAGE REFERS.

MATCHLINE STA. 25+00.00

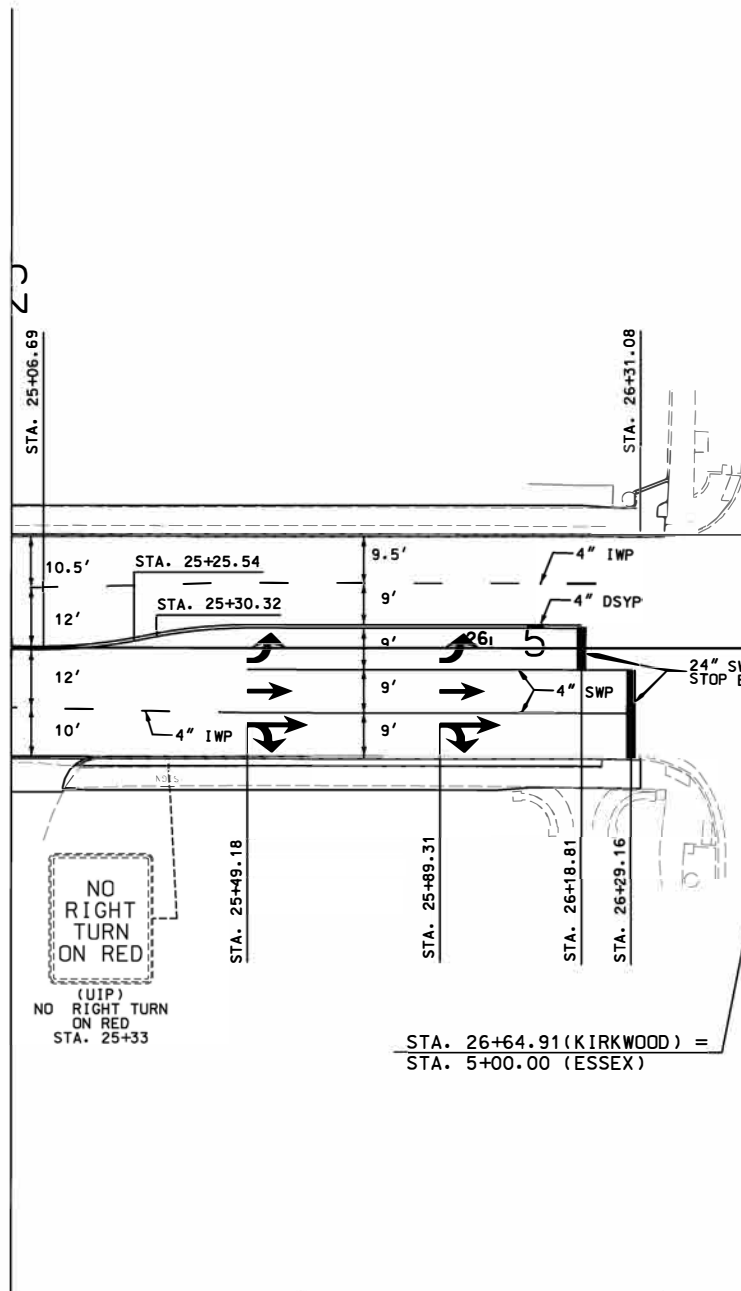


W. ESSEX AVE.
E. ESSEX AVE.

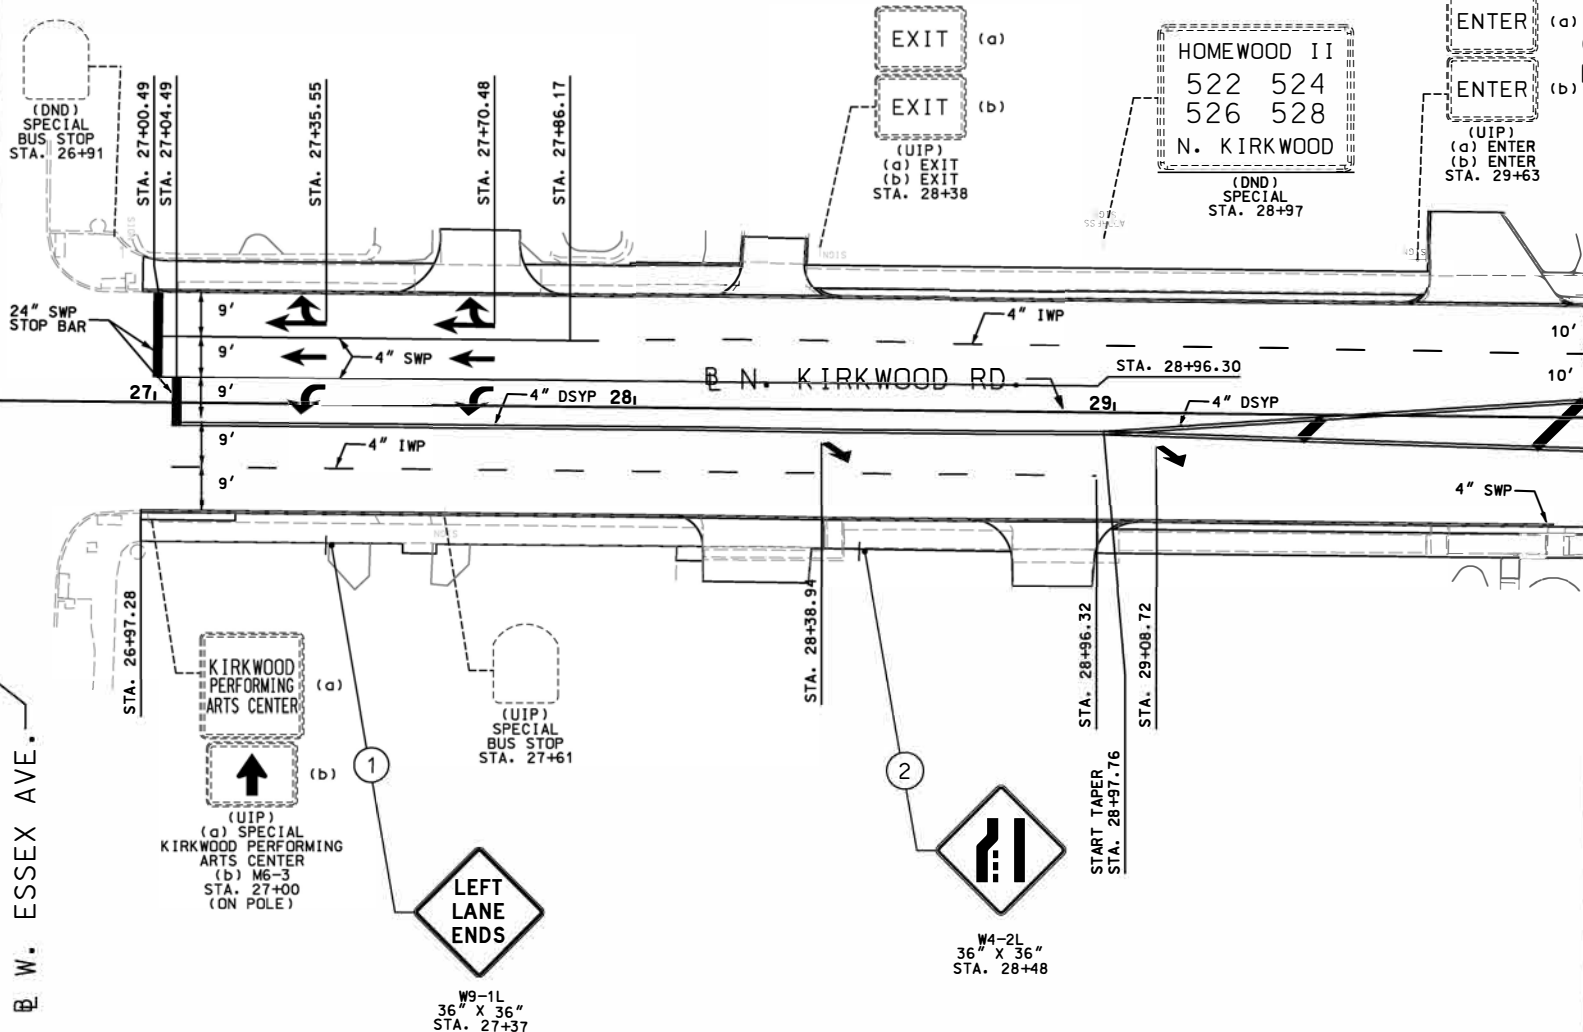

MATCHLINE STA. 30+00.00

STRIPING KEY	
S - SOLID	I.E., 6" IWP =
I - INTERMITTENT	6" INTERMITTENT
D - DOUBLE	WHITE PAINT
W - WHITE	↑ STRAIGHT ARROW
Y - YELLOW	↘ LEFT OR RIGHT TURN ARROW
T - TAPE	↗ LEFT OR RIGHT TURN ARROW
P - PAINT	↘ LANE REDUCTION ARROW

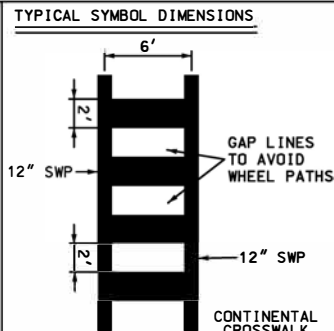

NOTES:
1. PAVEMENT MARKING SHALL MATCH EXISTING AT THE COLDMILL BUTT JOINTS.

PRELIMINARY
NOT FOR CONSTRUCTION

REVISIONS

NUMBER	BY	DATE

SIGNING AND PAVEMENT MARKING SHEET

SHEET 4 OF 8

CITY OF KIRKWOOD, MISSOURI
NORTH KIRKWOOD ROAD IMPROVEMENTS
STP-5502 (611)






© Copyright CMT, Inc.
CRAWFORD, MURPHY & TILLY, INC.
ONE MEMORIAL DRIVE, SUITE 500
ST. LOUIS, MO 63102 (314) 436-5500
ENGINEERING CORPORATION - 000631


DATE: 3/5/2024

JOB No: 21001728

SHEET 29 OF 33

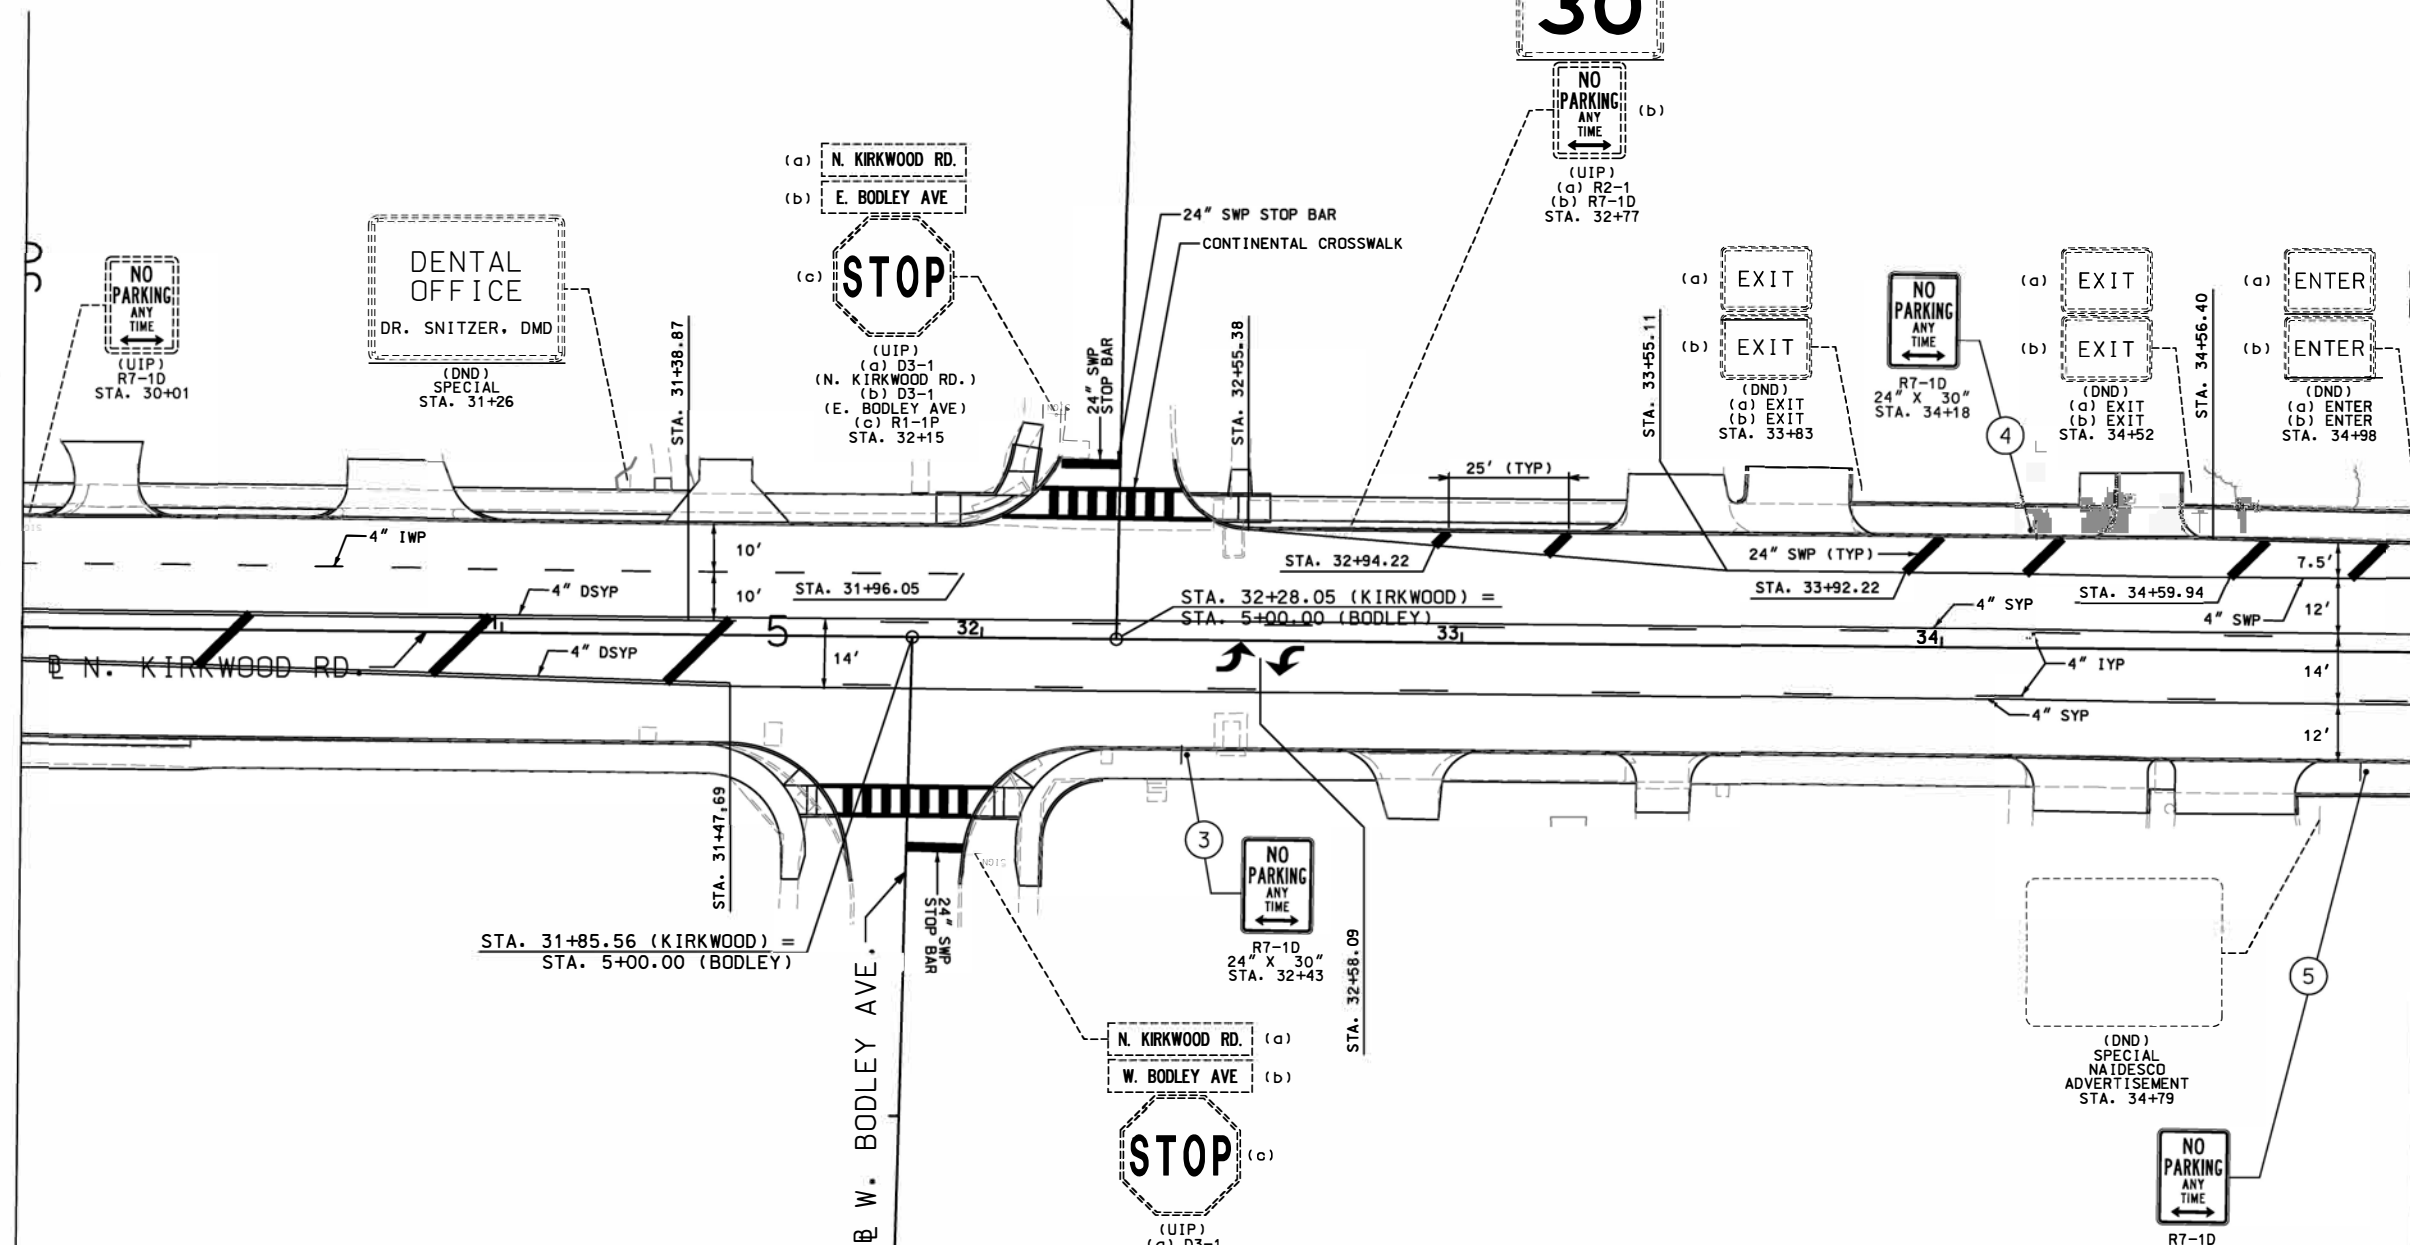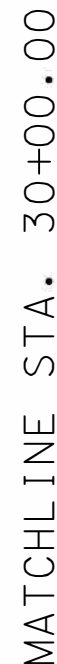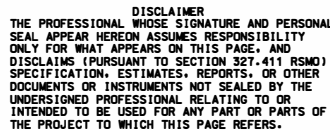

STRIPING KEY	
S - SOLID	1.E., 6" IWP =
I - INTERMITTENT	6" INTERMITTENT
	WHITE PAINT
D - DOUBLE	↑ STRAIGHT ARROW
W - WHITE	↘ LEFT OR RIGHT TURN ARROW
Y - YELLOW	↗ LEFT OR RIGHT TURN ARROW
T - TAPE	↘ LANE REDUCTION ARROW
P - PAINT	

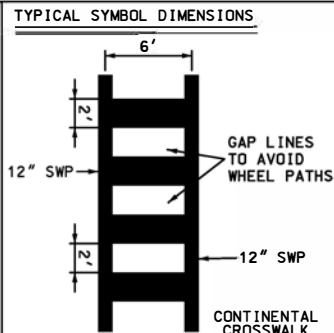

NOTES:
1. PAVEMENT MARKING SHALL MATCH EXISTING
AT THE COLDMILL BUTT JOINTS.

PRELIMINARY
NOT FOR CONSTRUCTION

REVISIONS		
NUMBER	BY	DATE

SIGNING AND PAVEMENT MARKING SHEET

SHEET 5 OF 8

CITY OF KIRKWOOD, MISSOURI
NORTH KIRKWOOD ROAD IMPROVEMENTS
STP-5502 (611)



© Copyright CMT, Inc.
CRAWFORD, MURPHY & TILLY, INC.
ONE MEMORIAL DRIVE, SUITE 500
ST. LOUIS, MO 63102 (314) 436-5500
ENGINEERING CORPORATION - 000631


DATE: 3/5/2024

JOB No: 21001728


SHEET 30 OF 33

						Z
--	--	--	--	--	--	---


A SEAL IS PRESENT ON THIS SHEET IT HAS BEEN ELECTRONICALLY SEALED AND DATED:

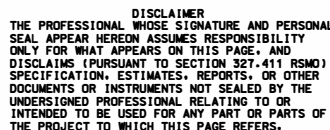

MATCHLINE STA. 35+00.00

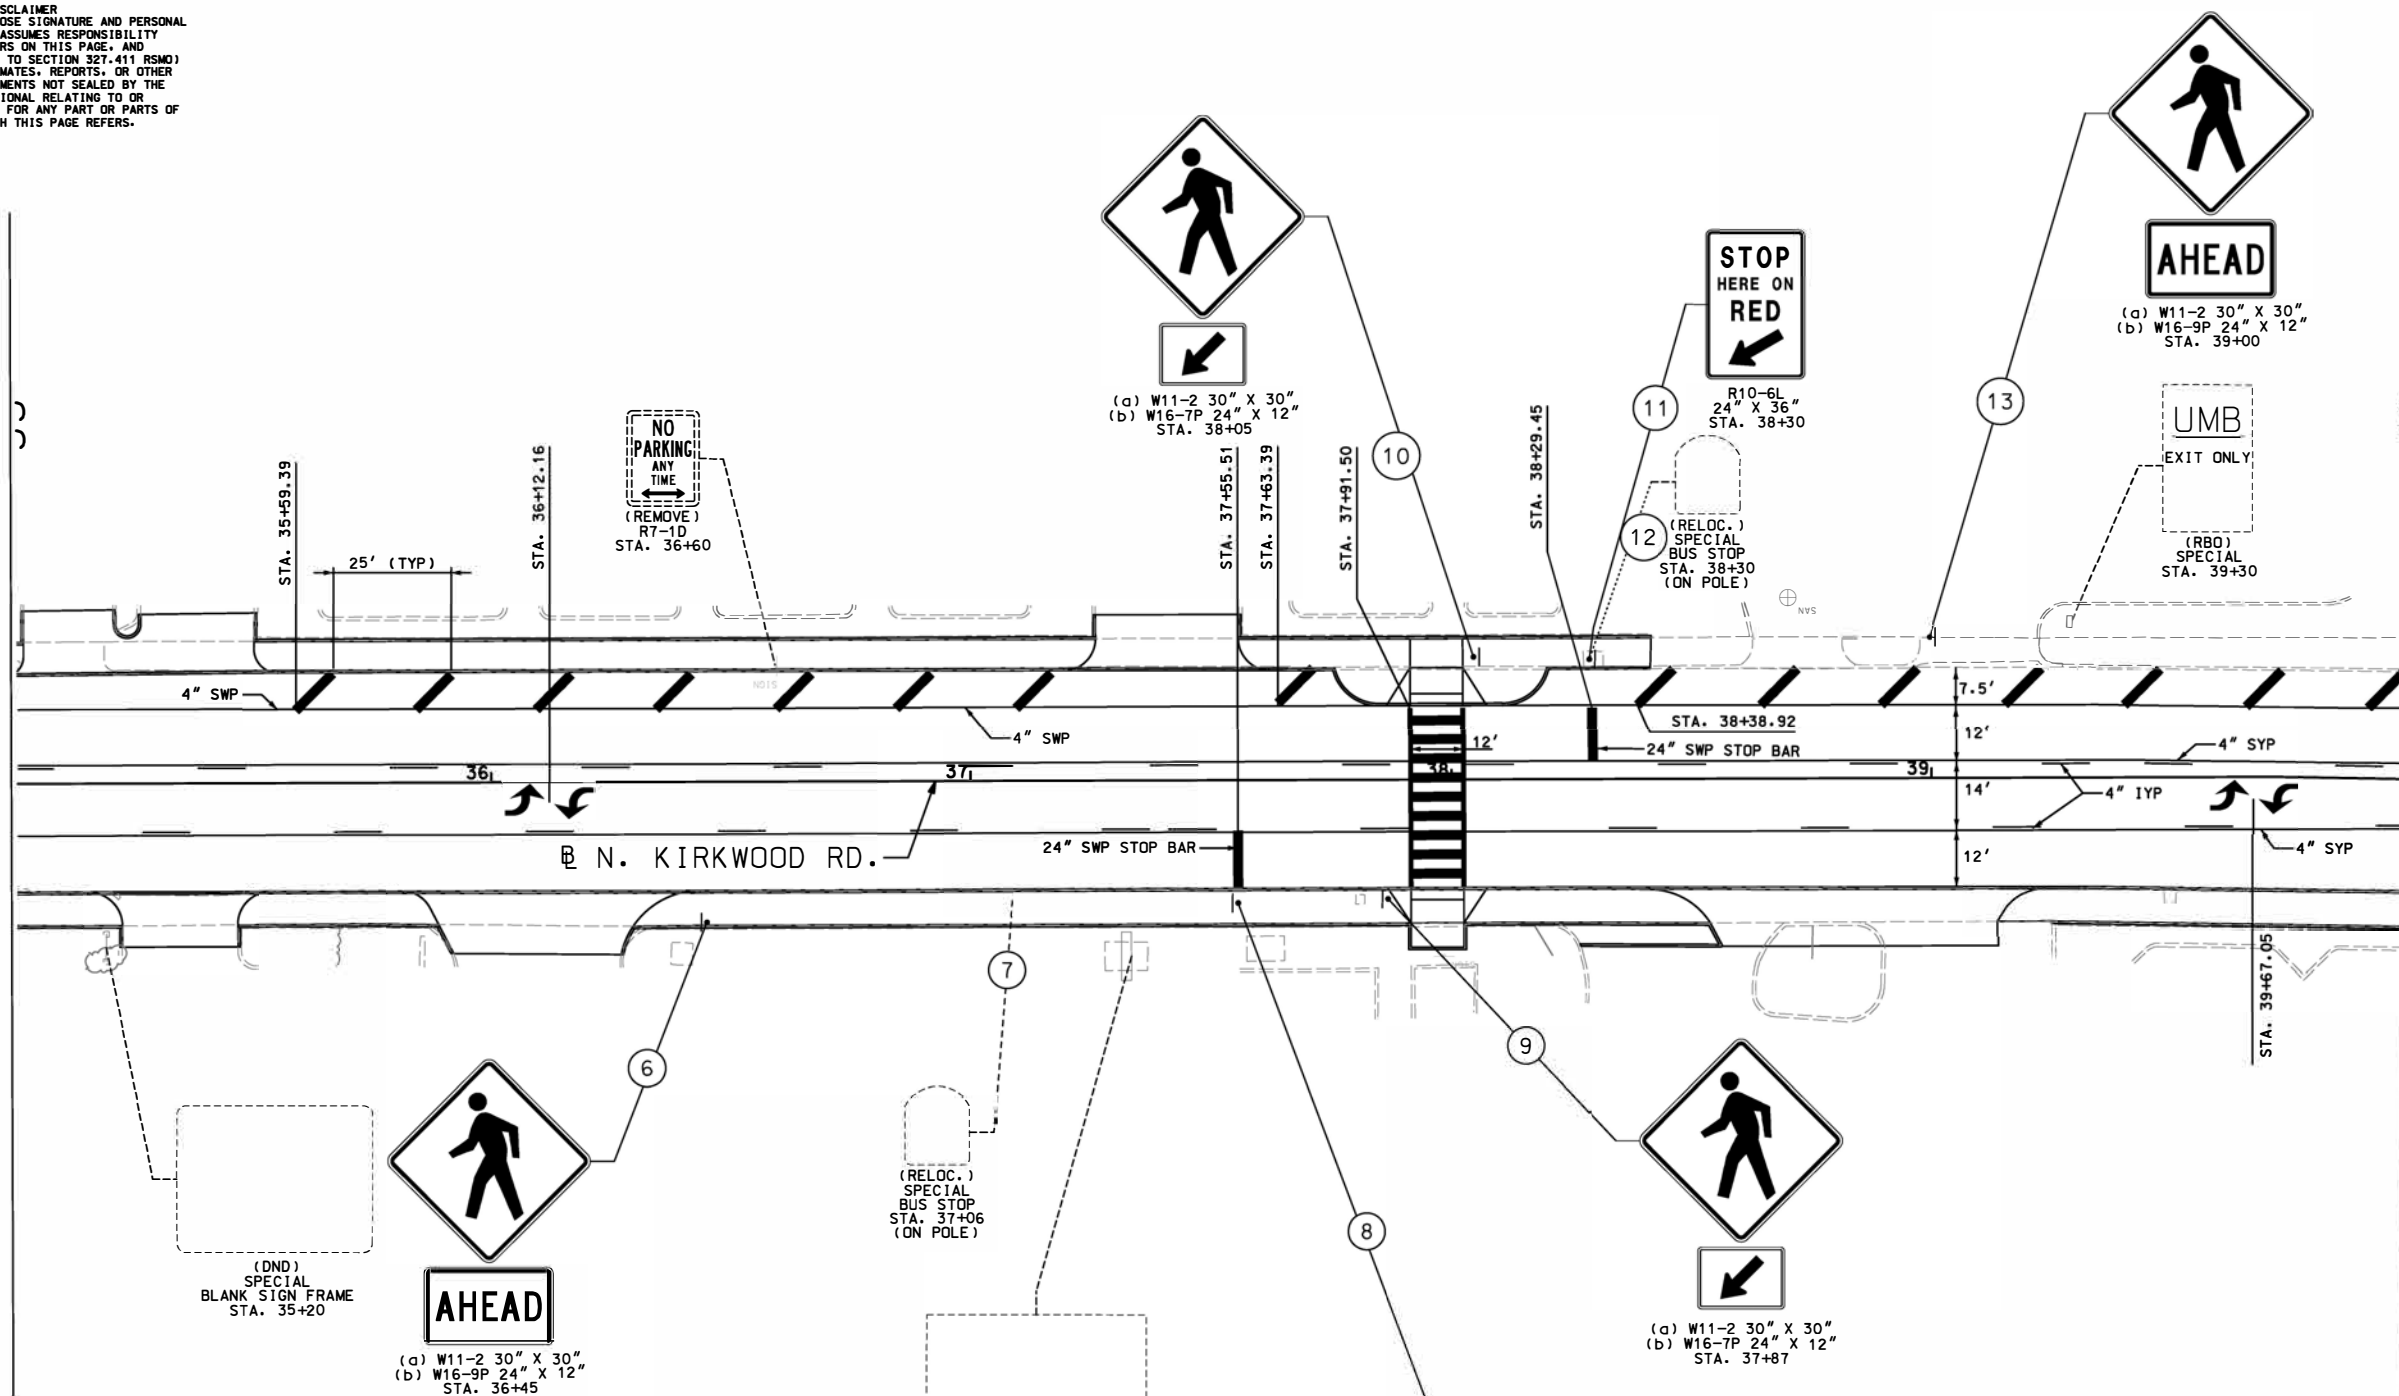

STRIPING KEY	
S - SOLID	1 E., 6" IWP =
I - INTERMITTENT	6" INTERMITTENT WHITE PAINT
D - DOUBLE	↑ STRAIGHT ARROW
W - WHITE	↖ LEFT OR RIGHT TURN ARROW
Y - YELLOW	↗ LEFT OR RIGHT TURN ARROW
T - TAPE	↘ LANE REDUCTION ARROW
P - PAINT	

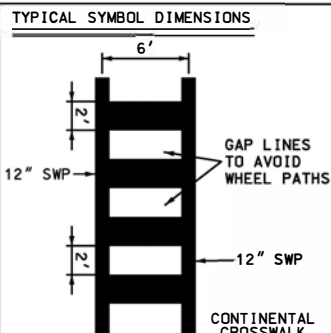

NOTES:
1. PAVEMENT MARKING SHALL MATCH EXISTING
AT THE COLDMILL BUTT JOINTS.

MATCHLINE STA: 40+00.00

PRELIMINARY
NOT FOR CONSTRUCTION

REVISIONS		
NUMBER	BY	DATE

SIGNING AND PAVEMENT MARKING SHEET

SHEET 6 OF 8

CITY OF KIRKWOOD, MISSOURI
NORTH KIRKWOOD ROAD IMPROVEMENTS
STP-5502 (611)





© Copyright CMT, Inc.
CRAWFORD, MURPHY & TILLY, INC.
ONE MEMORIAL DRIVE, SUITE 500
ST. LOUIS, MO 63102 (314) 436-5500
ENGINEERING CORPORATION - 000631

DATE: 3/5/2024

JOB No: 21001728

SHEET 31 OF 33

A SEAL IS PRESENT ON THIS SHEET IT HAS BEEN ELECTRONICALLY SEALED AND DATED

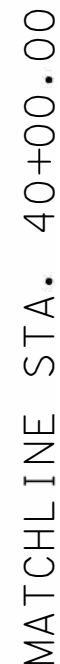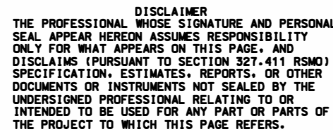

MATCHLINE STA. 45+00.00

PRELIMINARY
NOT FOR CONSTRUCTION

REVISIONS		
NUMBER	BY	DATE

SIGNING AND PAVEMENT MARKING SHEET

SHEET 7 OF 8

CITY OF KIRKWOOD, MISSOURI
NORTH KIRKWOOD ROAD IMPROVEMENTS
STP-5502 (611)




© Copyright CMT, Inc.
CRAWFORD, MURPHY & TILLY, INC.
ONE MEMORIAL DRIVE, SUITE 500
ST. LOUIS, MO 63102 (314) 436-5500
ENGINEERING CORPORATION - 000631

DATE: 3/5/2024


JOB No: 21001728

SHEET 32 OF 33

[illegible]

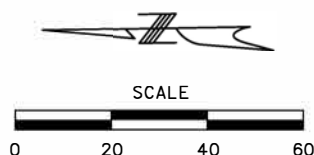


DISCLAIMER
THE PROFESSIONAL WHOSE SIGNATURE AND PERSONAL
SEAL APPEAR HEREON ASSUMES RESPONSIBILITY
ONLY FOR WHAT APPEARS ON THIS PAGE AND
DISCLAIMS (PURSUANT TO SECTION 327.411 RSMO)
SPECIFICATION, ESTIMATES, REPORTS, OR OTHER
DOCUMENTS OR INSTRUMENTS NOT SEALED BY THE
UNDERSIGNED PROFESSIONAL RELATING TO OR
INTENDED TO BE USED FOR ANY PART OR PARTS
OF THE PROJECT TO WHICH THIS PAGE REFERS.

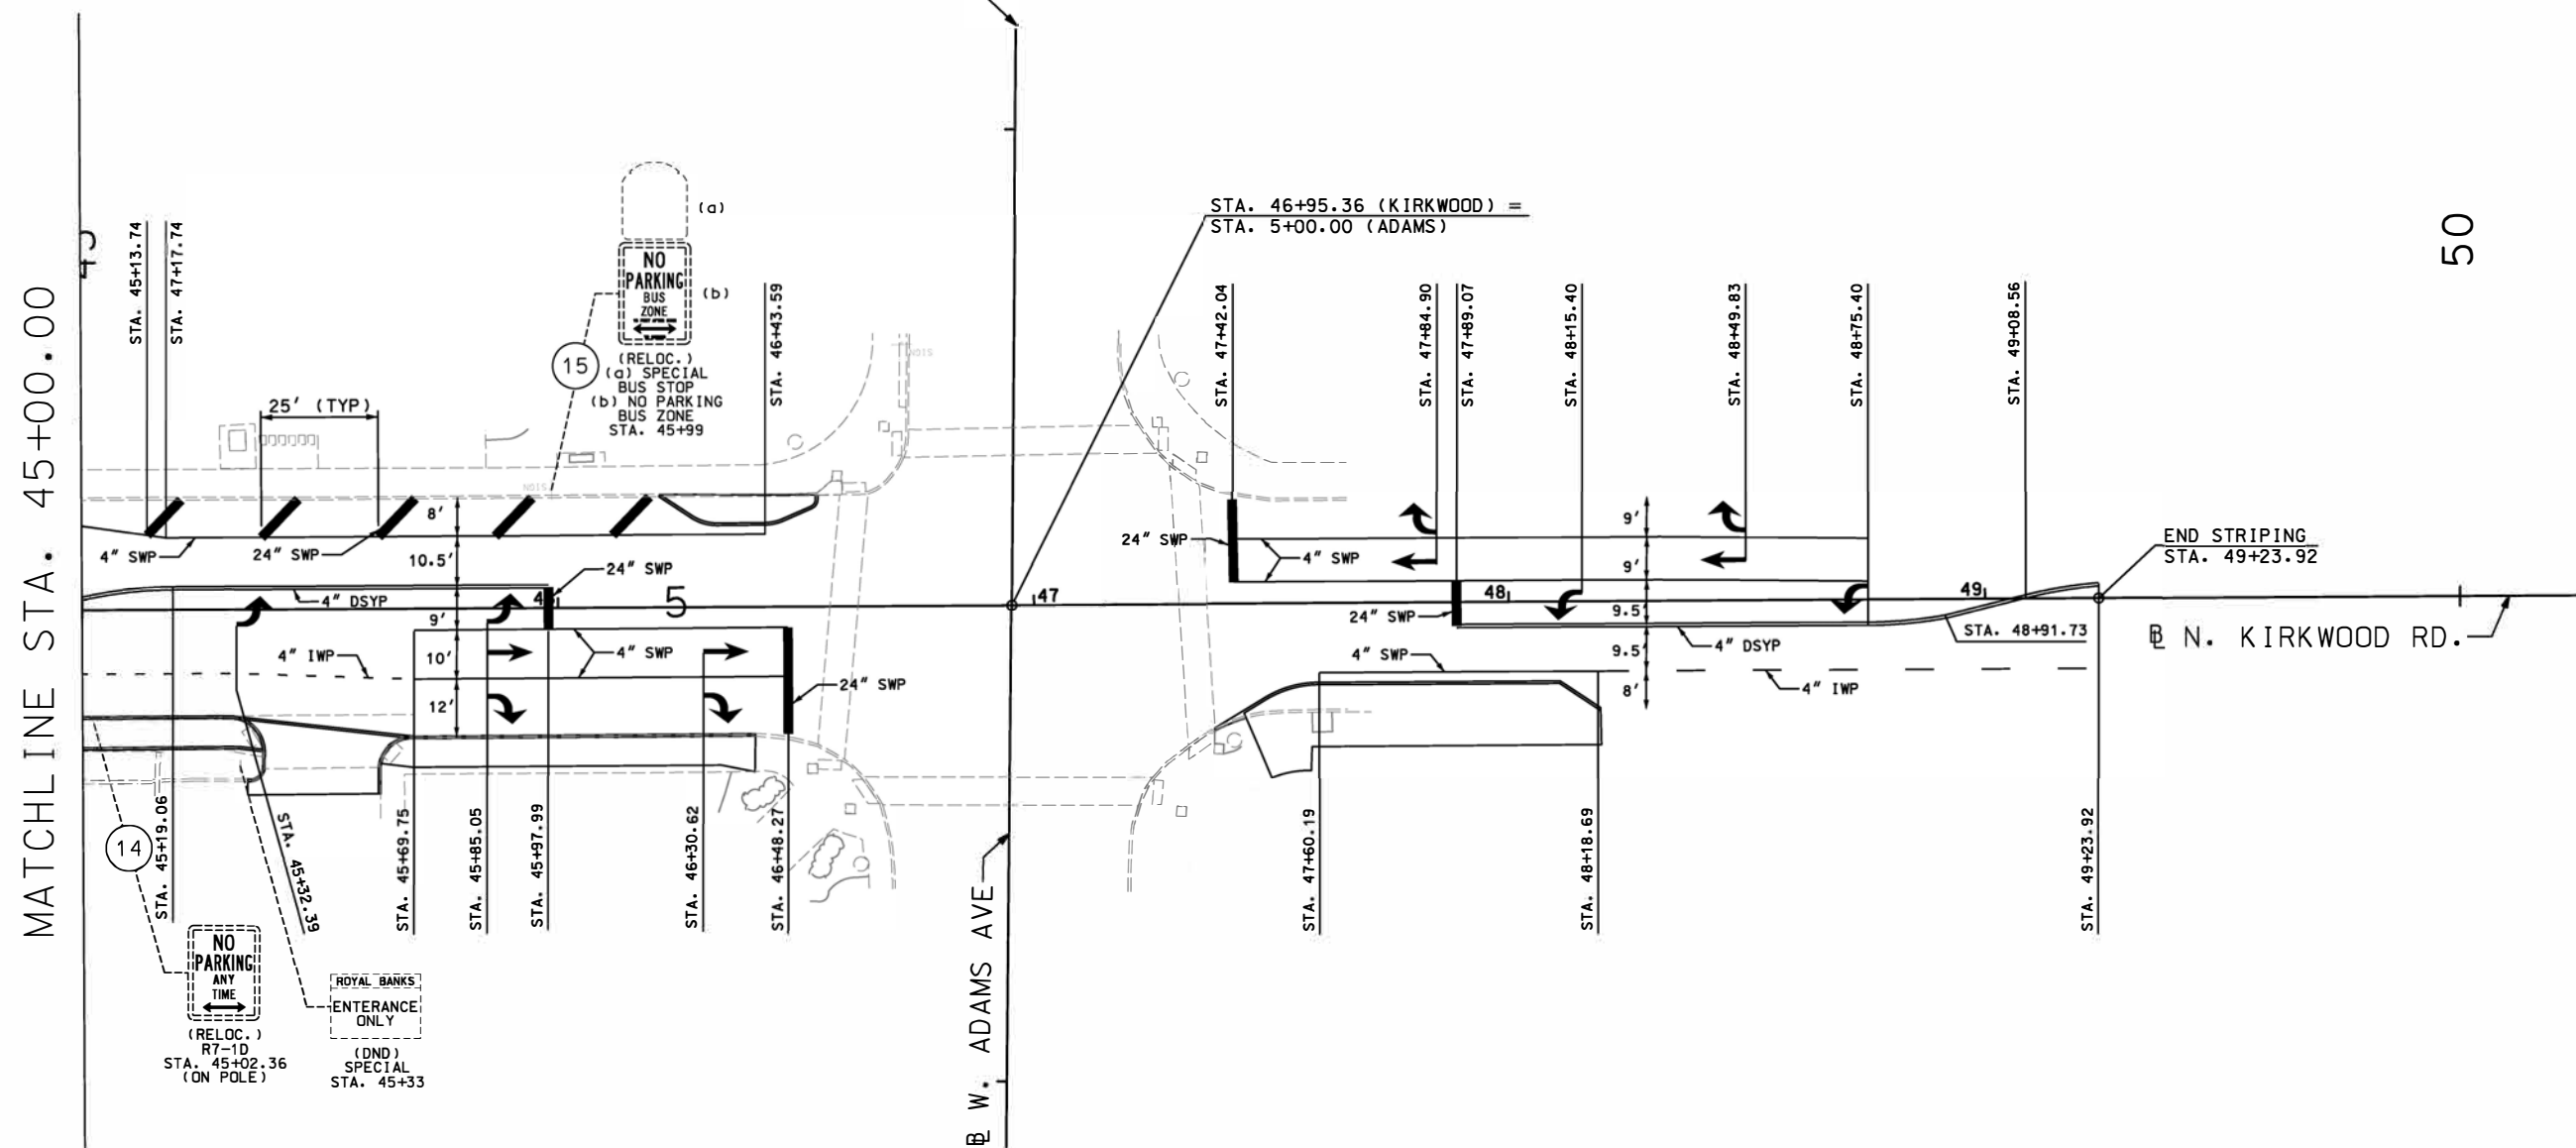

NOTES:
1. PAVEMENT MARKING SHALL MATCH
EXISTING AT THE COLDMILL BUTT JOINTS.

STRIPING KEY	
S - SOLID	1.E., 6" IWP = 6" INTERMITTENT
I - INTERMITTENT	WHITE PAINT
D - DOUBLE	↑ STRAIGHT ARROW
W - WHITE	↖ LEFT OR RIGHT TURN ARROW
Y - YELLOW	↗ LEFT OR RIGHT TURN ARROW
T - TAPE	↘ LANE REDUCTION ARROW
P - PAINT	

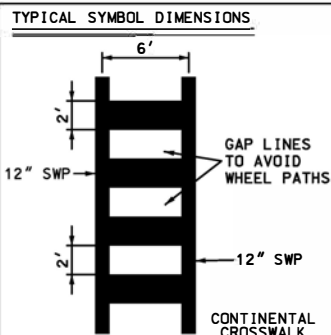

PRELIMINARY
NOT FOR CONSTRUCTION

REVISIONS		
NUMBER	BY	DATE

SIGNING AND PAVEMENT MARKING SHEET

SHEET 8 OF 8

CITY OF KIRKWOOD, MISSOURI
NORTH KIRKWOOD ROAD IMPROVEMENTS
STP-5502 (611)




© Copyright CMT, Inc.
CRAWFORD, MURPHY & TILLY, INC.
ONE MEMORIAL DRIVE, SUITE 500
ST. LOUIS, MO 63102 (314) 436-5500
ENGINEERING CORPORATION - 000631

DATE: 3/5/2024

JOB No: 21001728

SHEET 33 OF 33

[illegible]

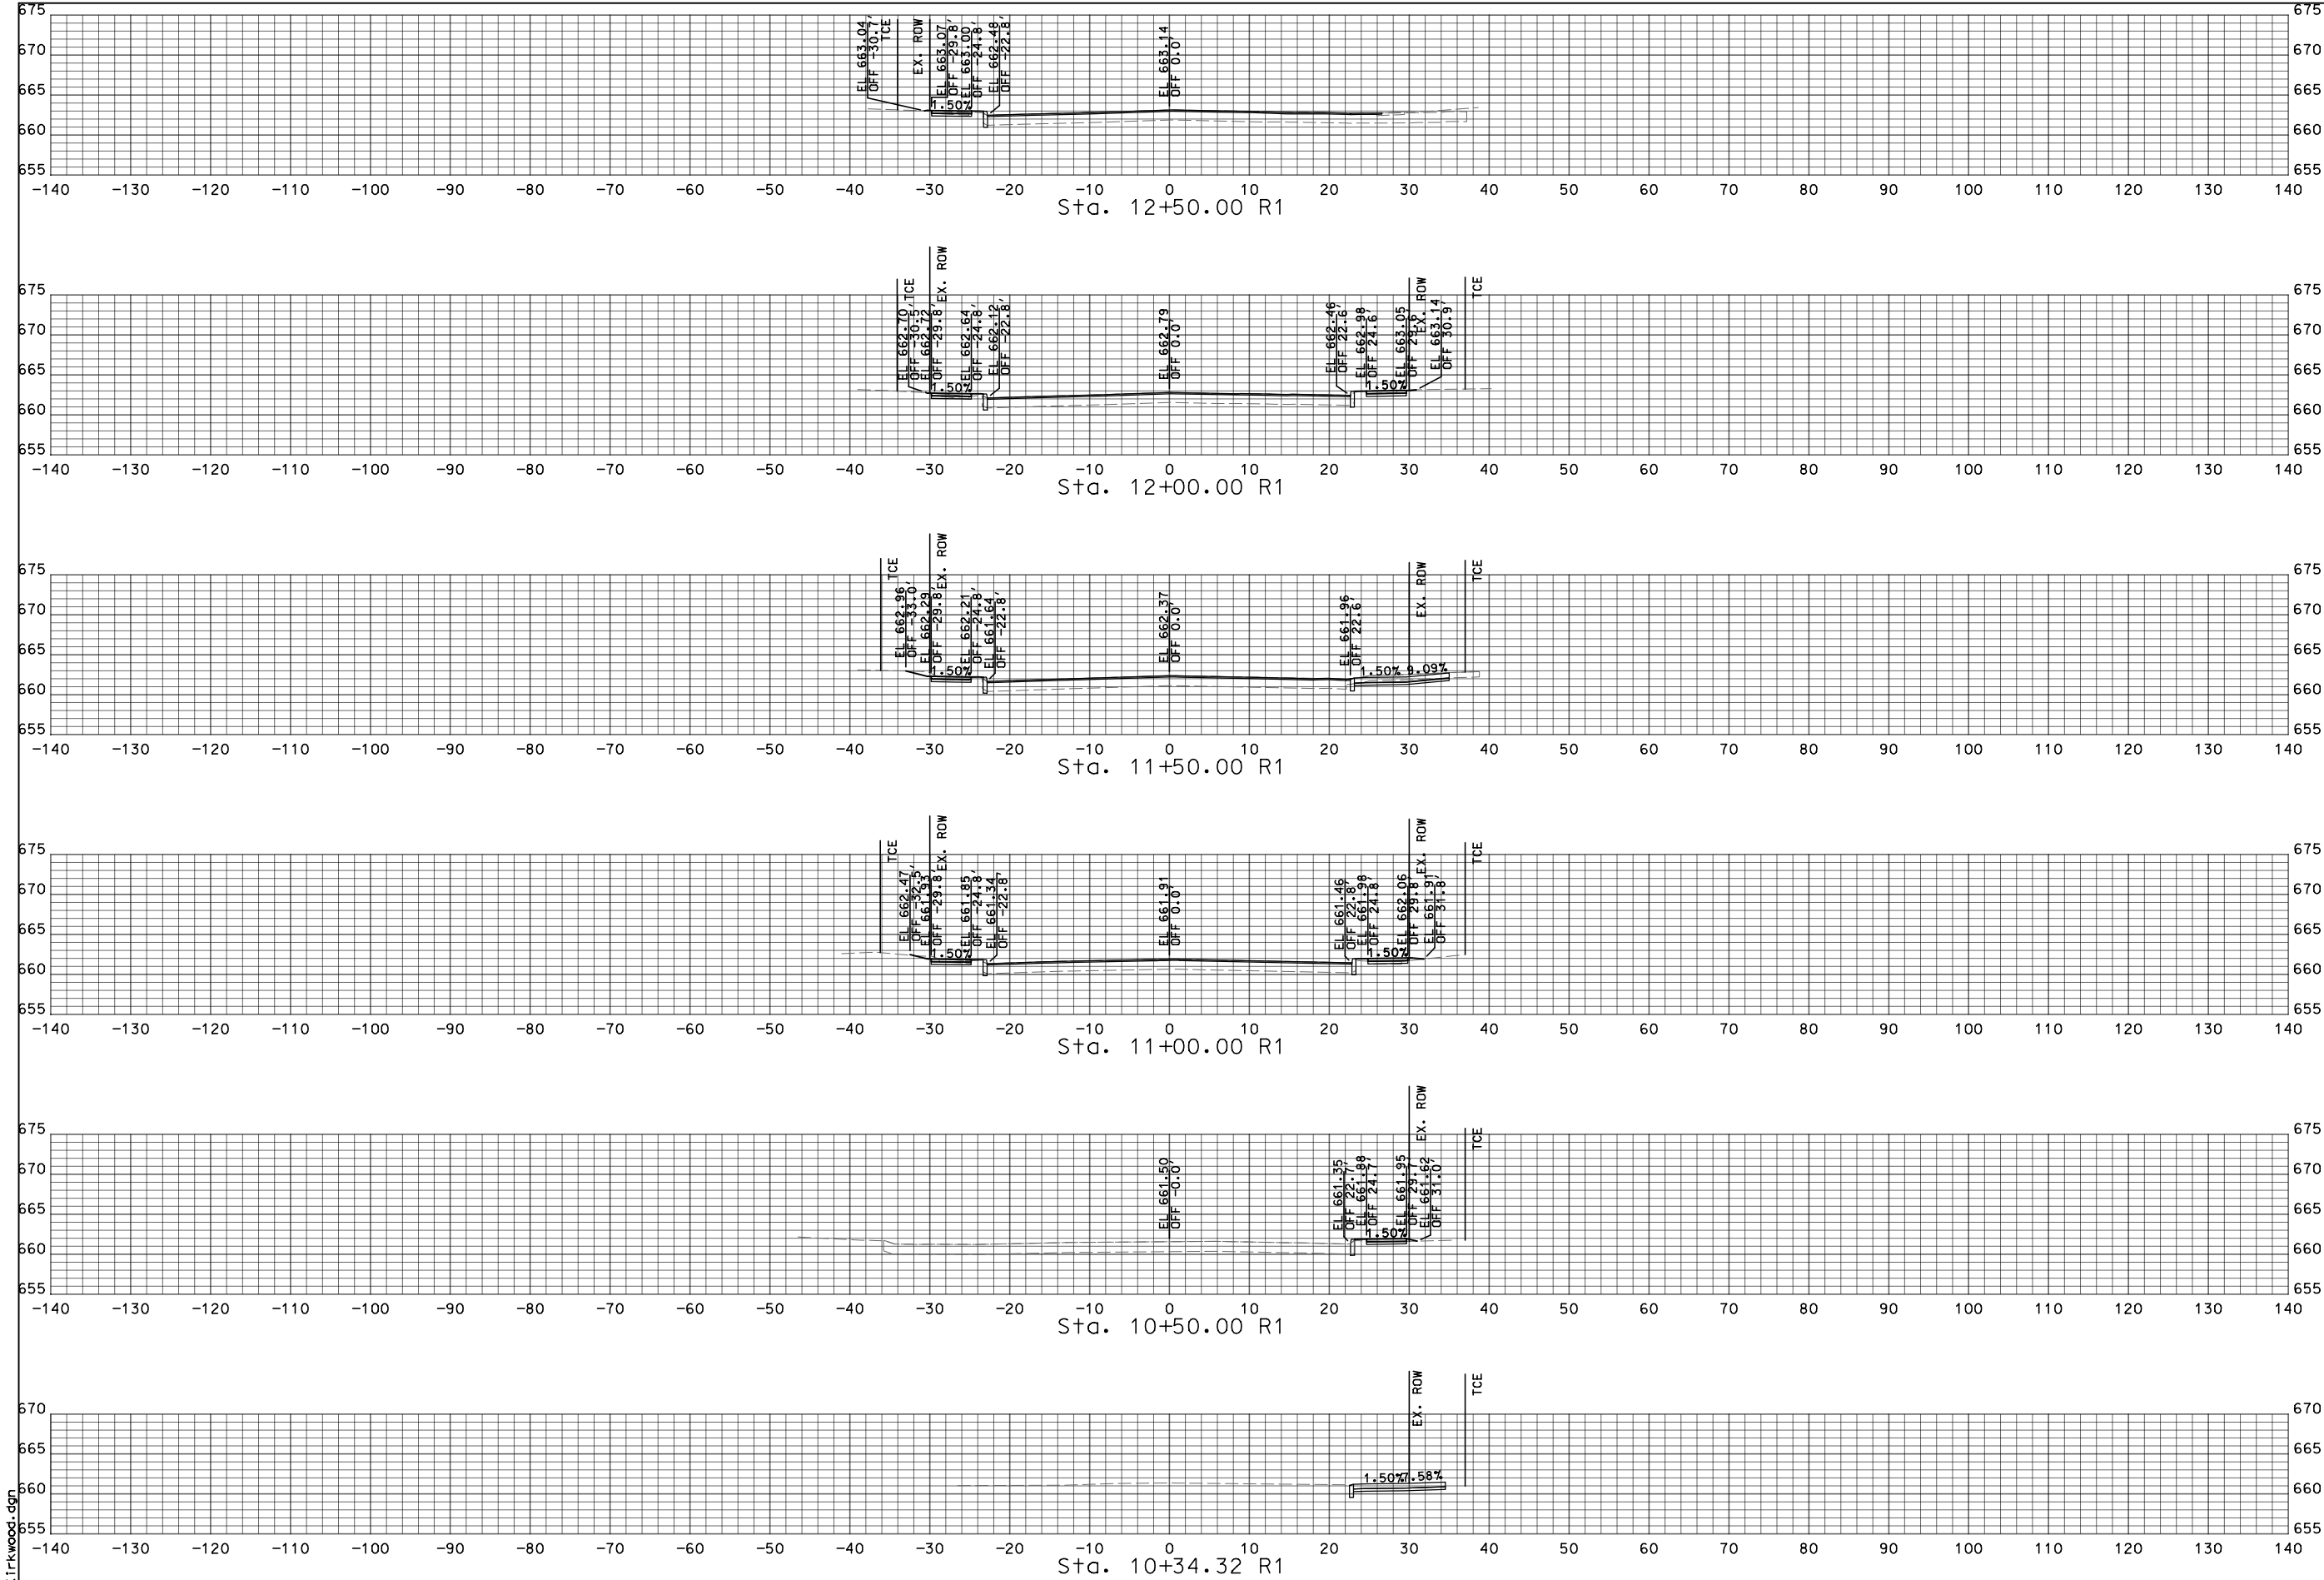

PRELIMINARY
NOT FOR CONSTRUCTION

REVISIONS

NUMBER	BY	DATE

CROSS SECTION SHEET

SHEET 1 OF 23

CITY OF KIRKWOOD, MISSOURI
NORTH KIRKWOOD ROAD IMPROVEMENTS
STP-5502 (611)




© Copyright CMT, Inc.
CRAWFORD, MURPHY & TILLY, INC.
ONE MEMORIAL DRIVE, SUITE 500
ST. LOUIS, MO 63102 (314) 436-5500
ENGINEERING CORPORATION - 000631

DATE: 3/5/2024

JOB No: 21001728

SHEET 1 OF 23

STA. 10+34.32 R1 TO STA. 12+50.00 R1

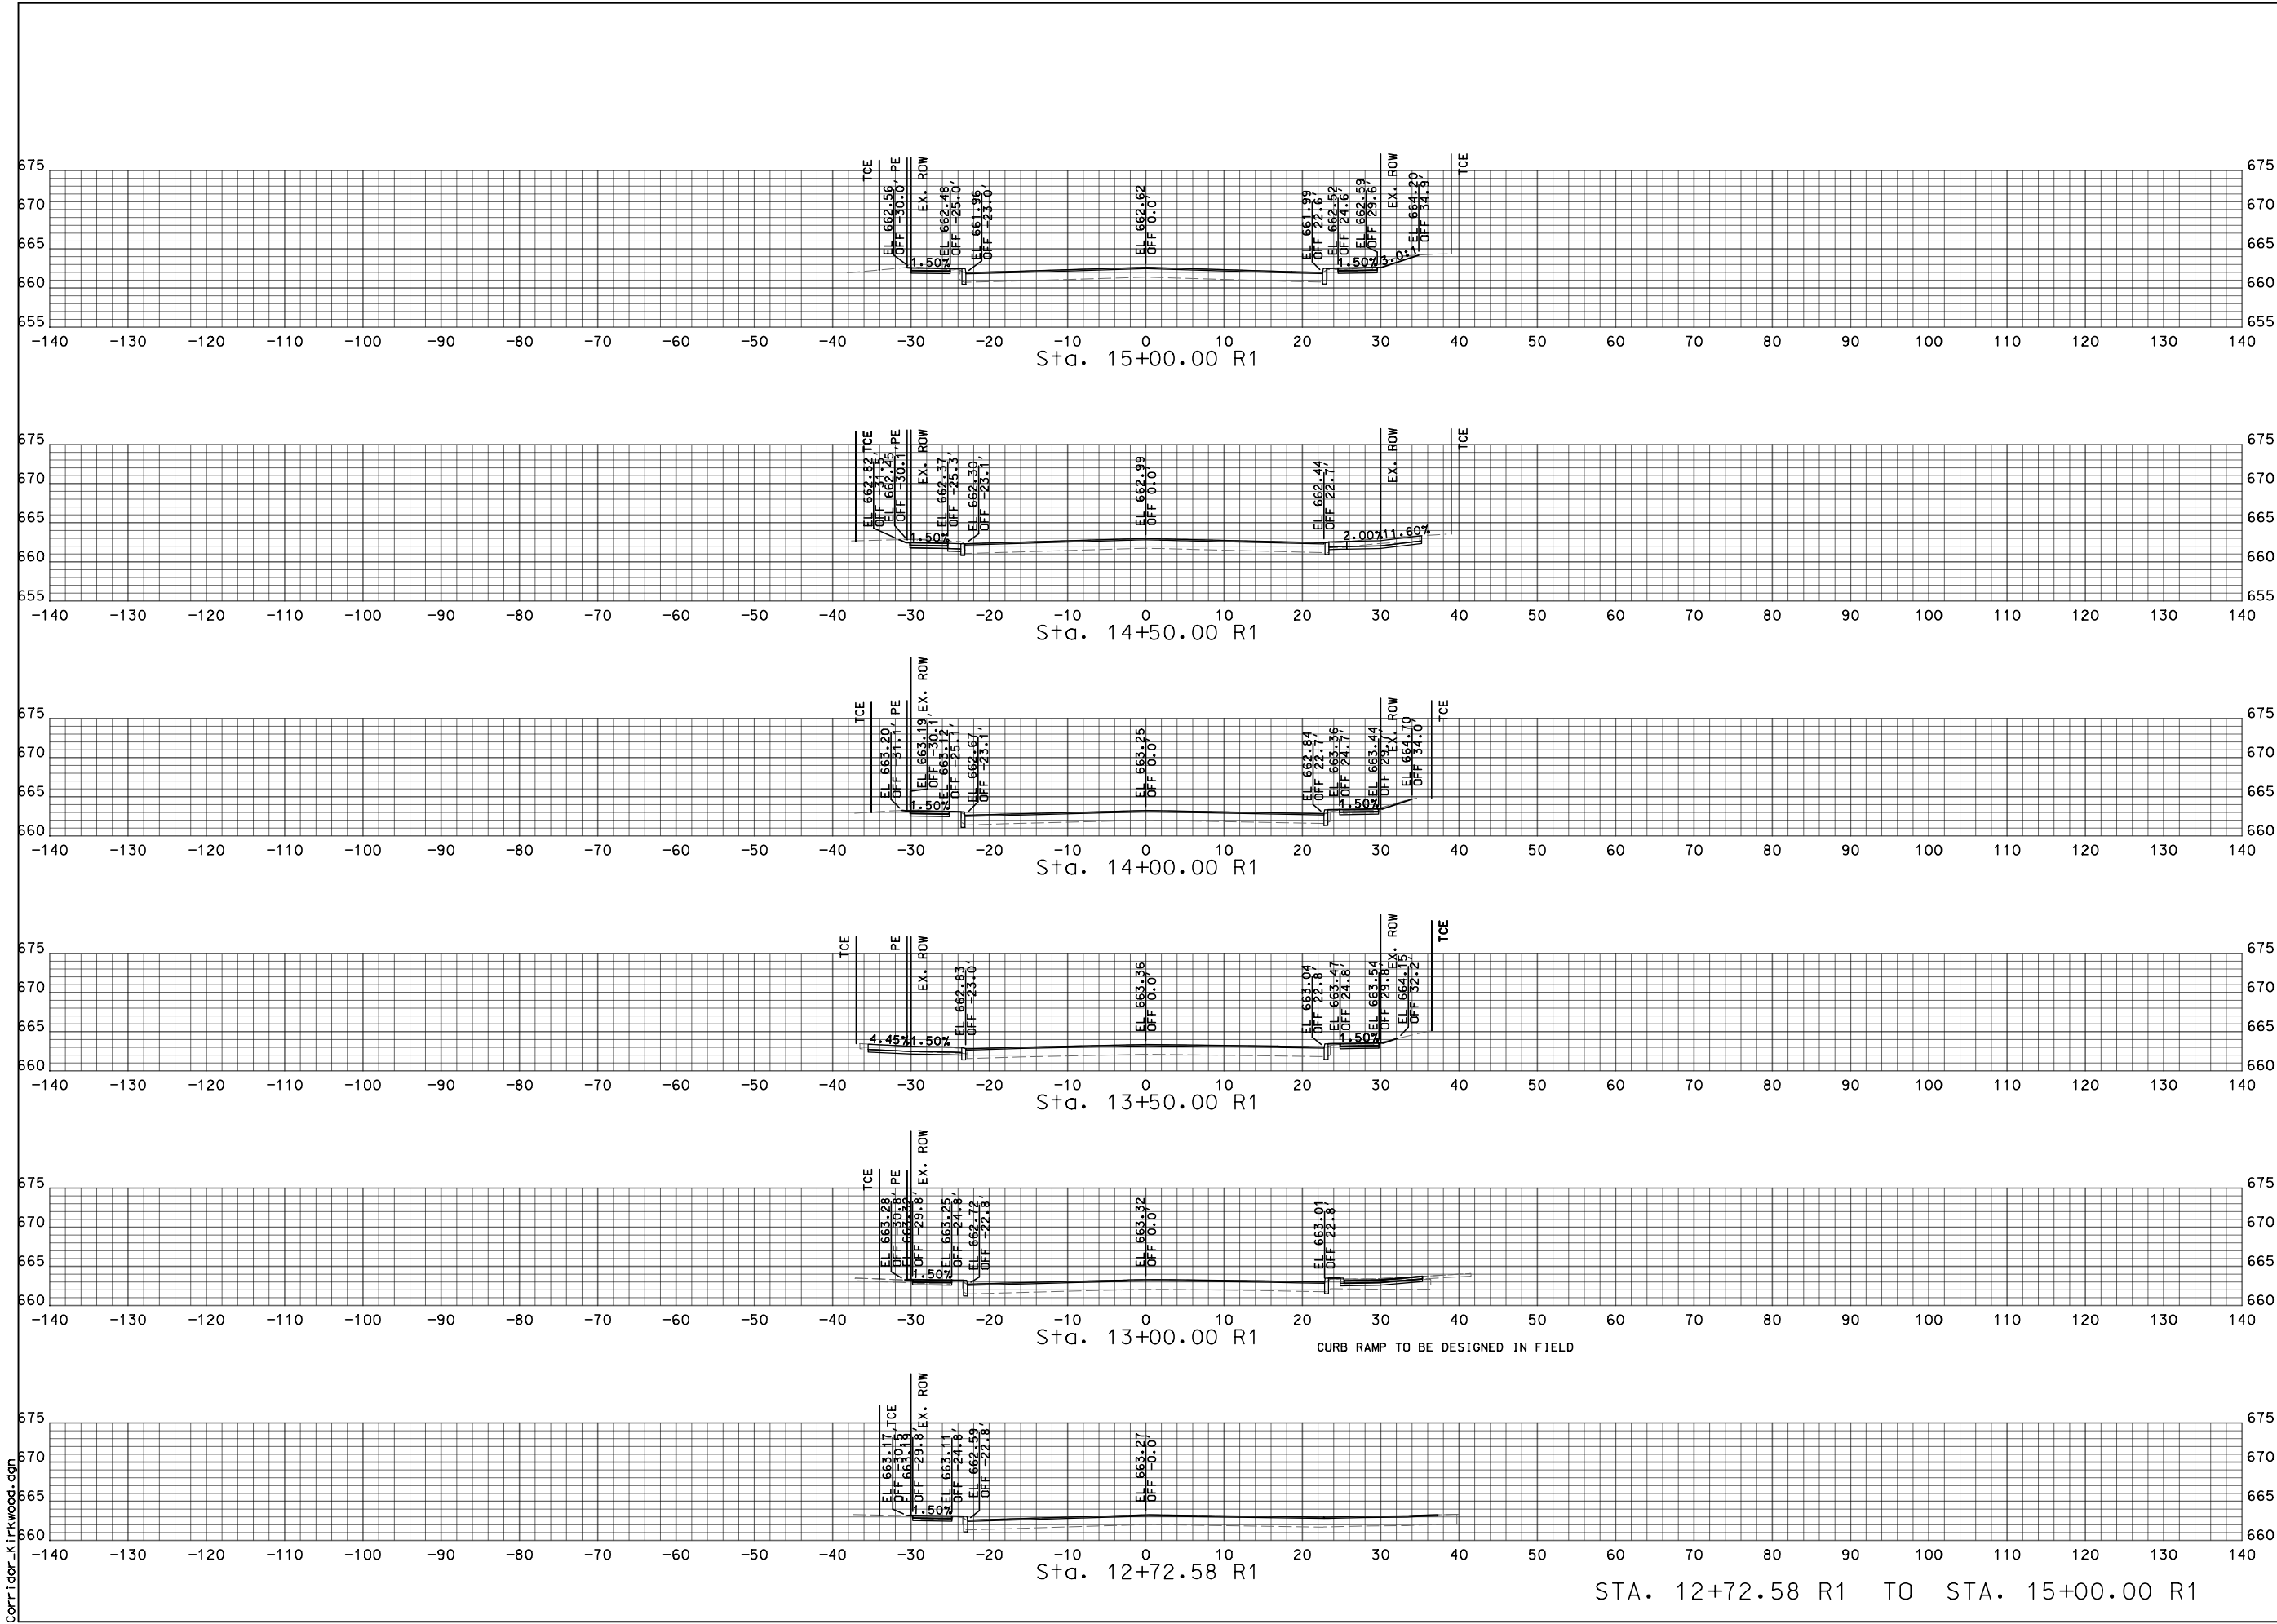

PRELIMINARY
NOT FOR CONSTRUCTION

REVISIONS

NUMBER	BY	DATE

CROSS SECTION SHEET

SHEET 2 OF 23

CITY OF KIRKWOOD, MISSOURI
NORTH KIRKWOOD ROAD IMPROVEMENTS
STP-5502 (611)

© Copyright CMT, Inc.
CRAWFORD, MURPHY & TILLY, INC.
ONE MEMORIAL DRIVE, SUITE 500
ST. LOUIS, MO 63102 (314) 436-5500
ENGINEERING CORPORATION - 000631


DATE: 3/5/2024

JOB No: 21001728

SHEET 2 OF 23

Corridor_Kirkwood.dgn

23MSD-XXXXX BASEMAP 23M

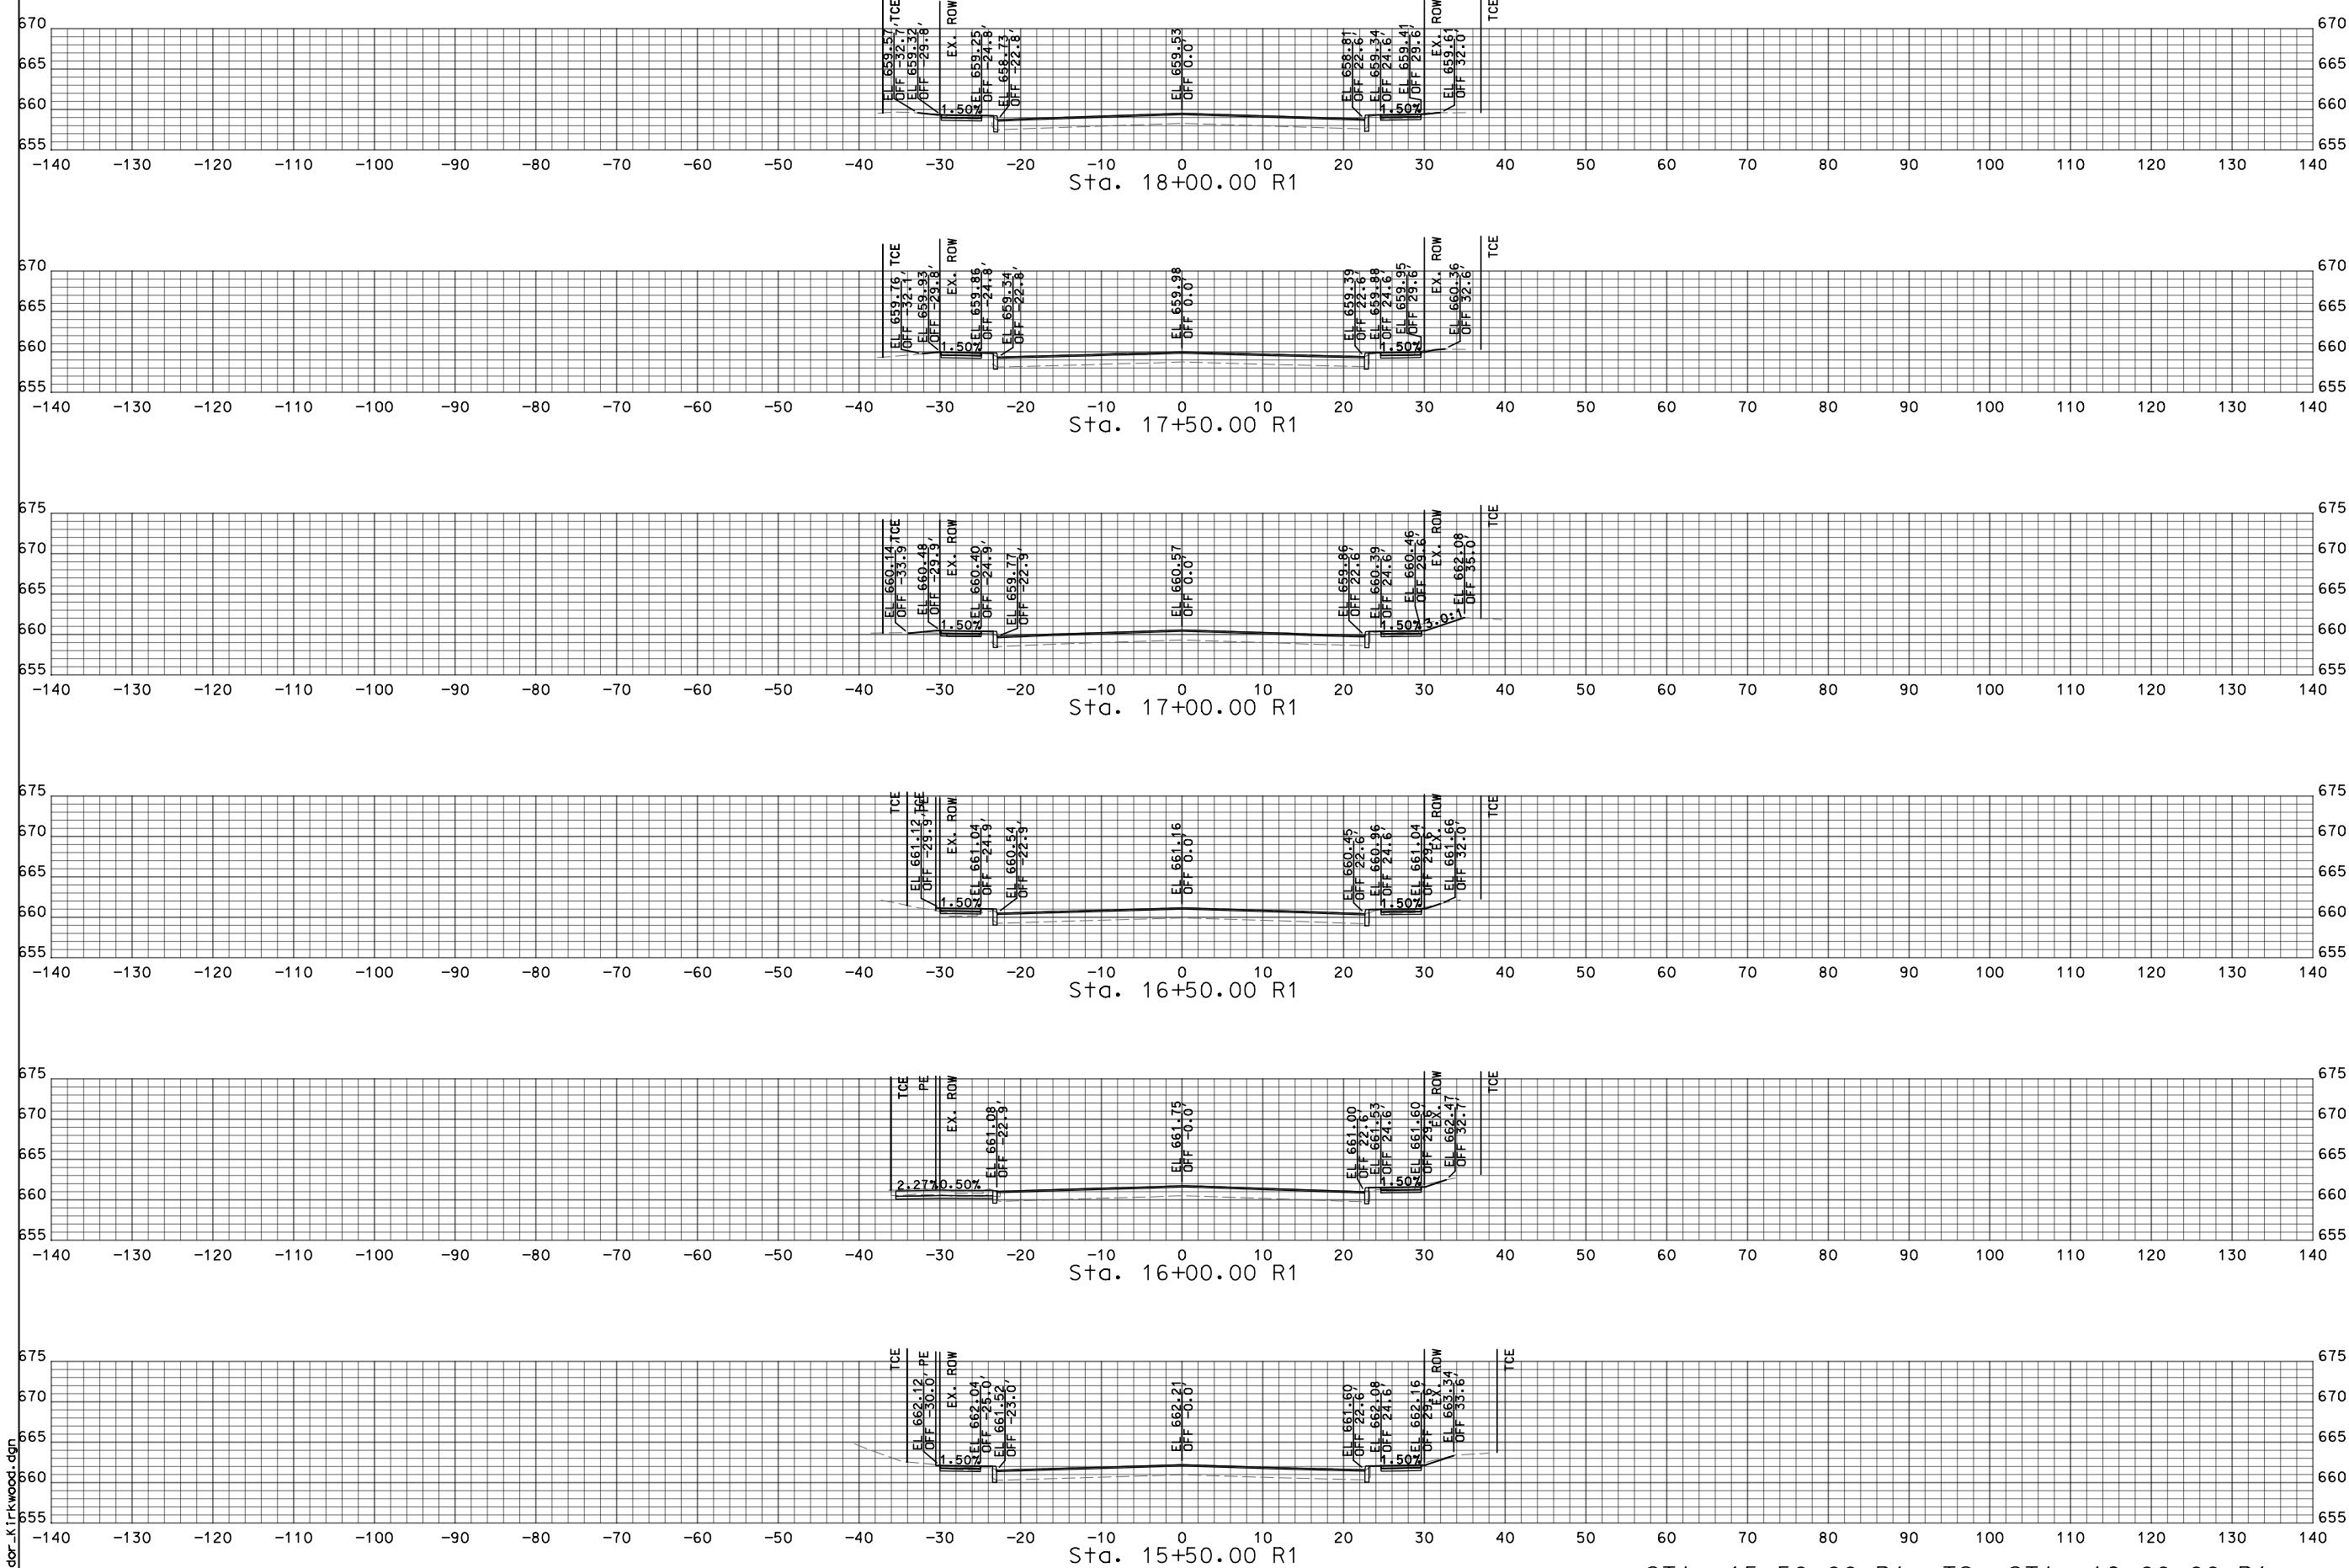

STA. 15+50.00 R1 TO STA. 18+00.00 R1

L:*KirkwoodMO*21001728-00*Draw*GEOPAK*Modeling*Corridor_Kirkwood.dgn

PRELIMINARY
NOT FOR CONSTRUCTION

REVISIONS

NUMBER	BY	DATE

CROSS SECTION SHEET

SHEET 3 OF 23

CITY OF KIRKWOOD, MISSOURI
NORTH KIRKWOOD ROAD IMPROVEMENTS
STP-5502 (611)




© Copyright CMT, Inc.
CRAWFORD, MURPHY & TILLY, INC.
ONE MEMORIAL DRIVE, SUITE 500
ST. LOUIS, MO 63102 (314) 436-5500
ENGINEERING CORPORATION - 000631

DATE: 3/5/2024

JOB No: 21001728

SHEET 3 OF 23

IF A SEAL IS PRESENT ON THIS SHEET IT HAS BEEN ELECTRONICALLY SEALED AND DATED.

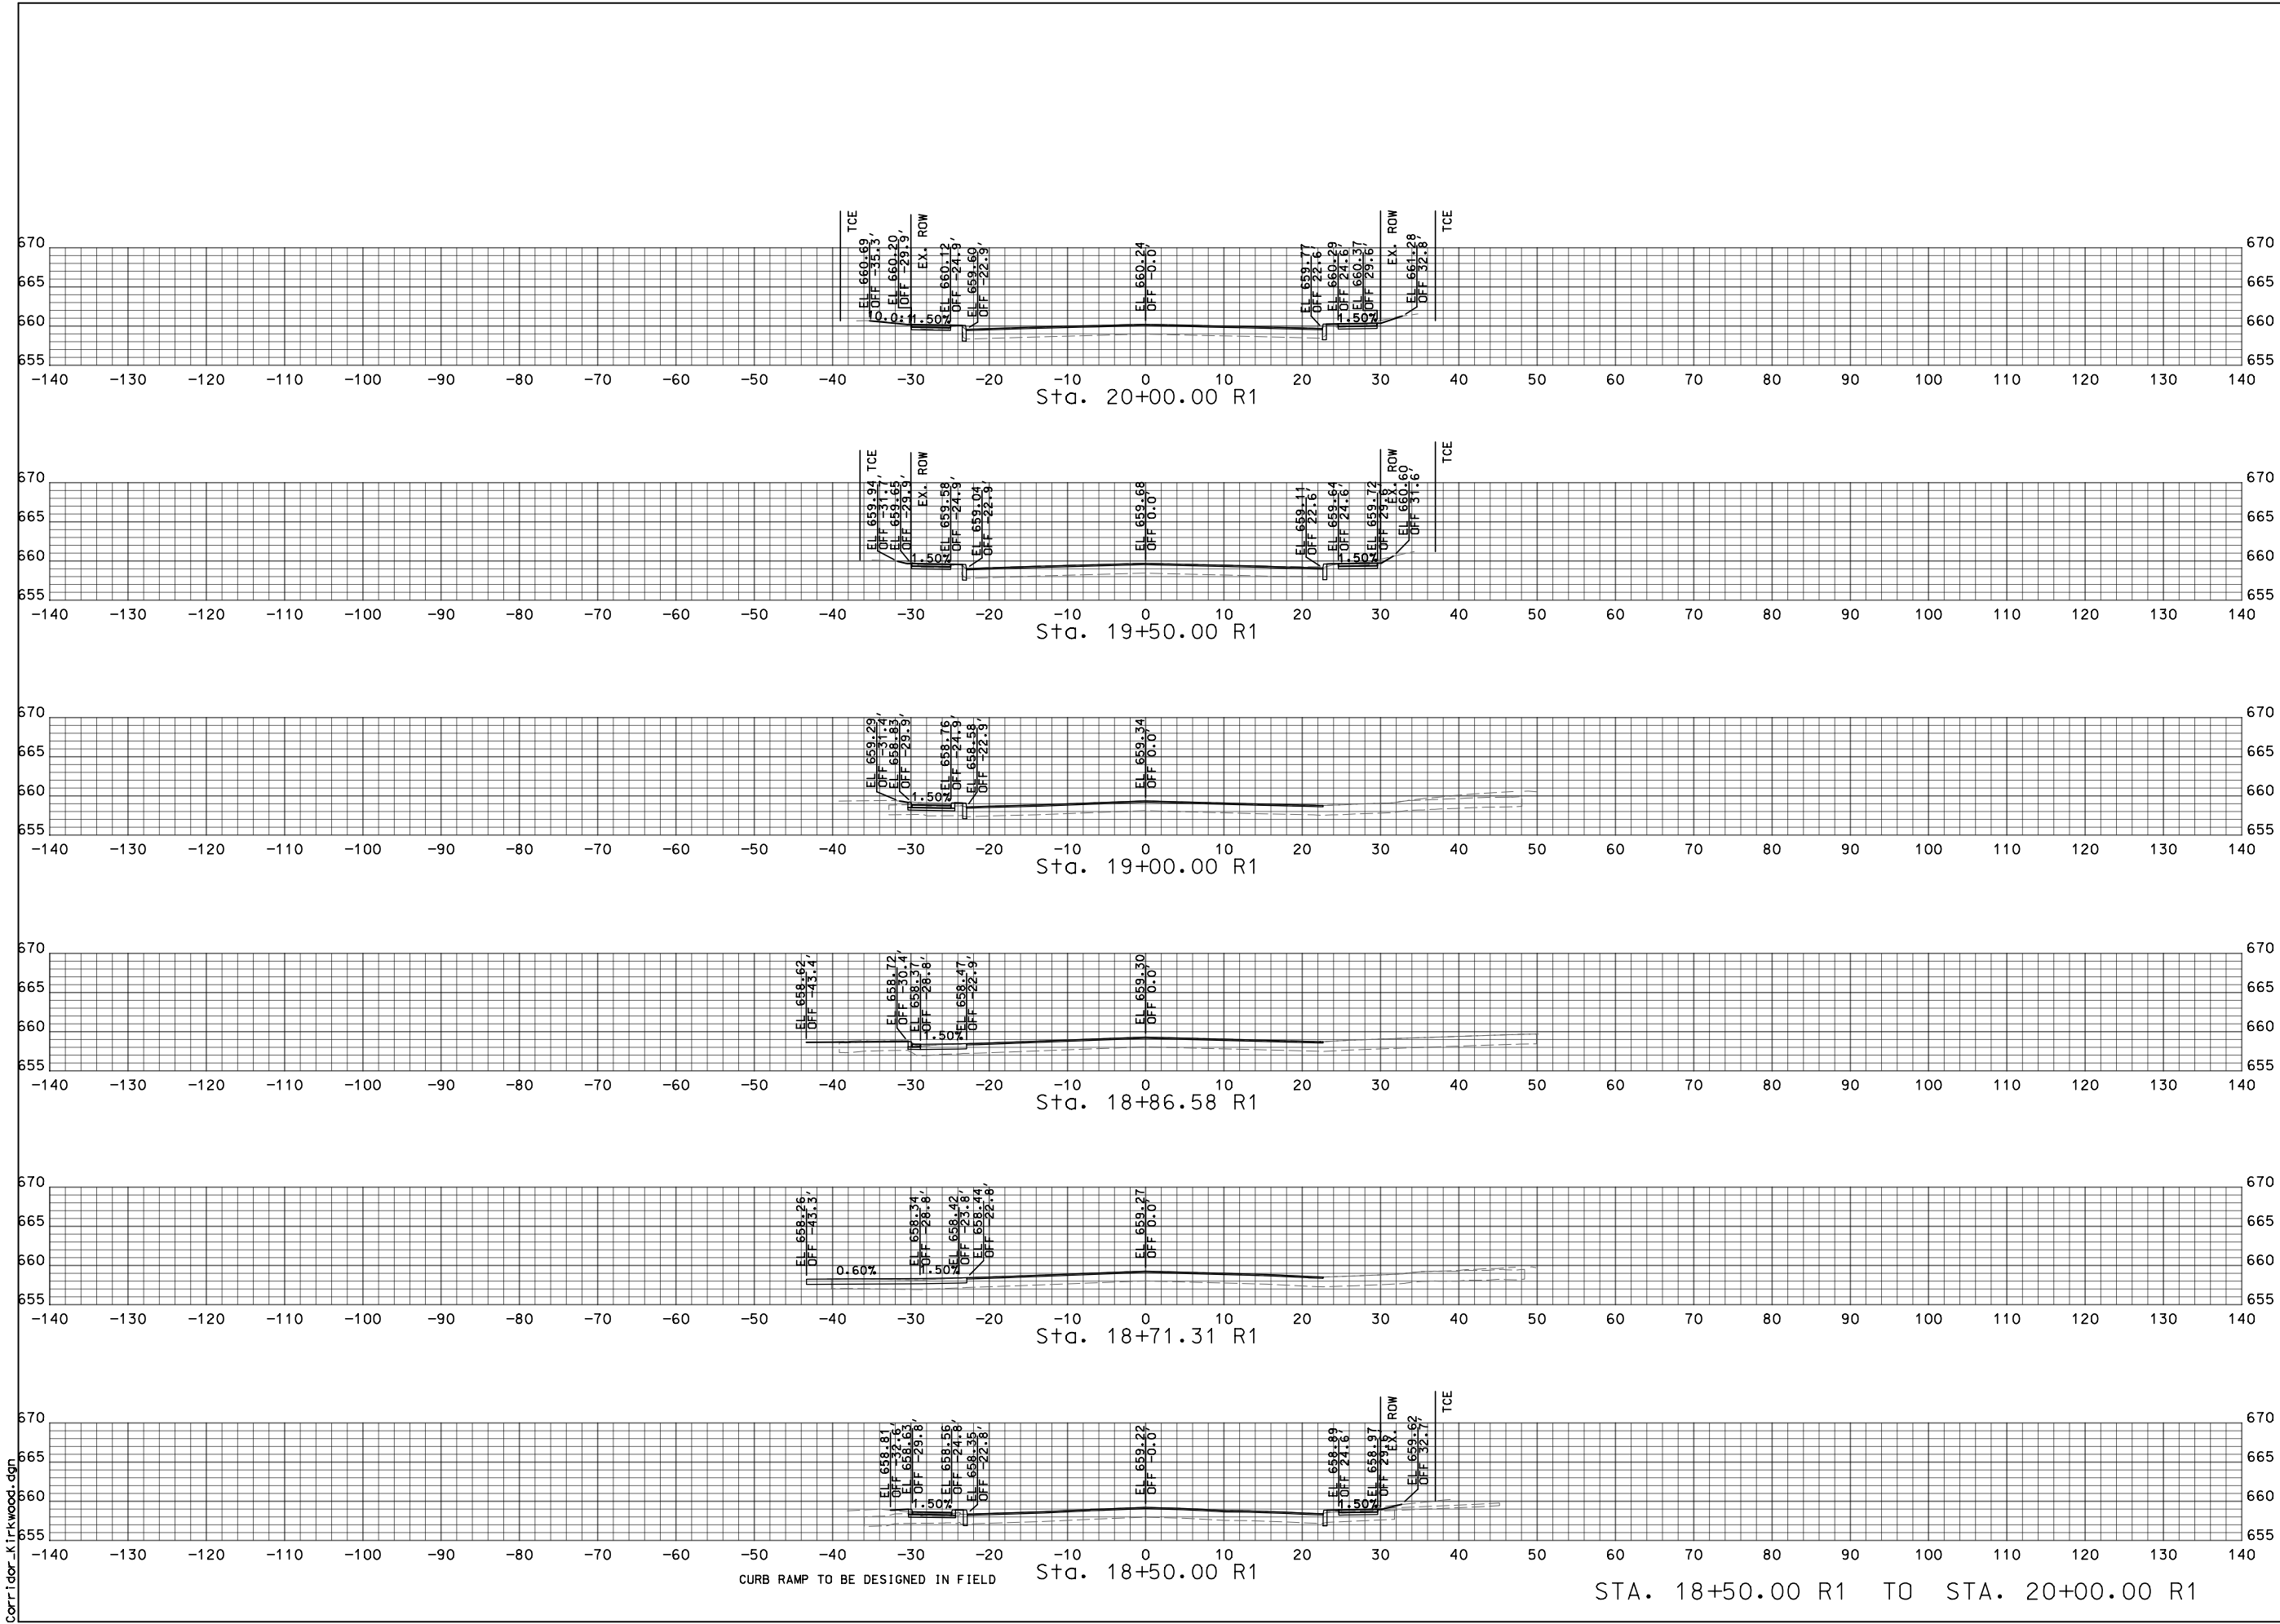

PRELIMINARY
NOT FOR CONSTRUCTION

REVISIONS

NUMBER	BY	DATE

CROSS SECTION SHEET

SHEET 4 OF 23


CITY OF KIRKWOOD, MISSOURI
NORTH KIRKWOOD ROAD IMPROVEMENTS
STP-5502 (611)

© Copyright CMT, Inc.
CRAWFORD, MURPHY & TILLY, INC.
ONE MEMORIAL DRIVE, SUITE 500
ST. LOUIS, MO 63102 (314) 436-5500
ENGINEERING CORPORATION - 000631

DATE: 3/5/2024

JOB No: 21001728

SHEET 4 OF 23

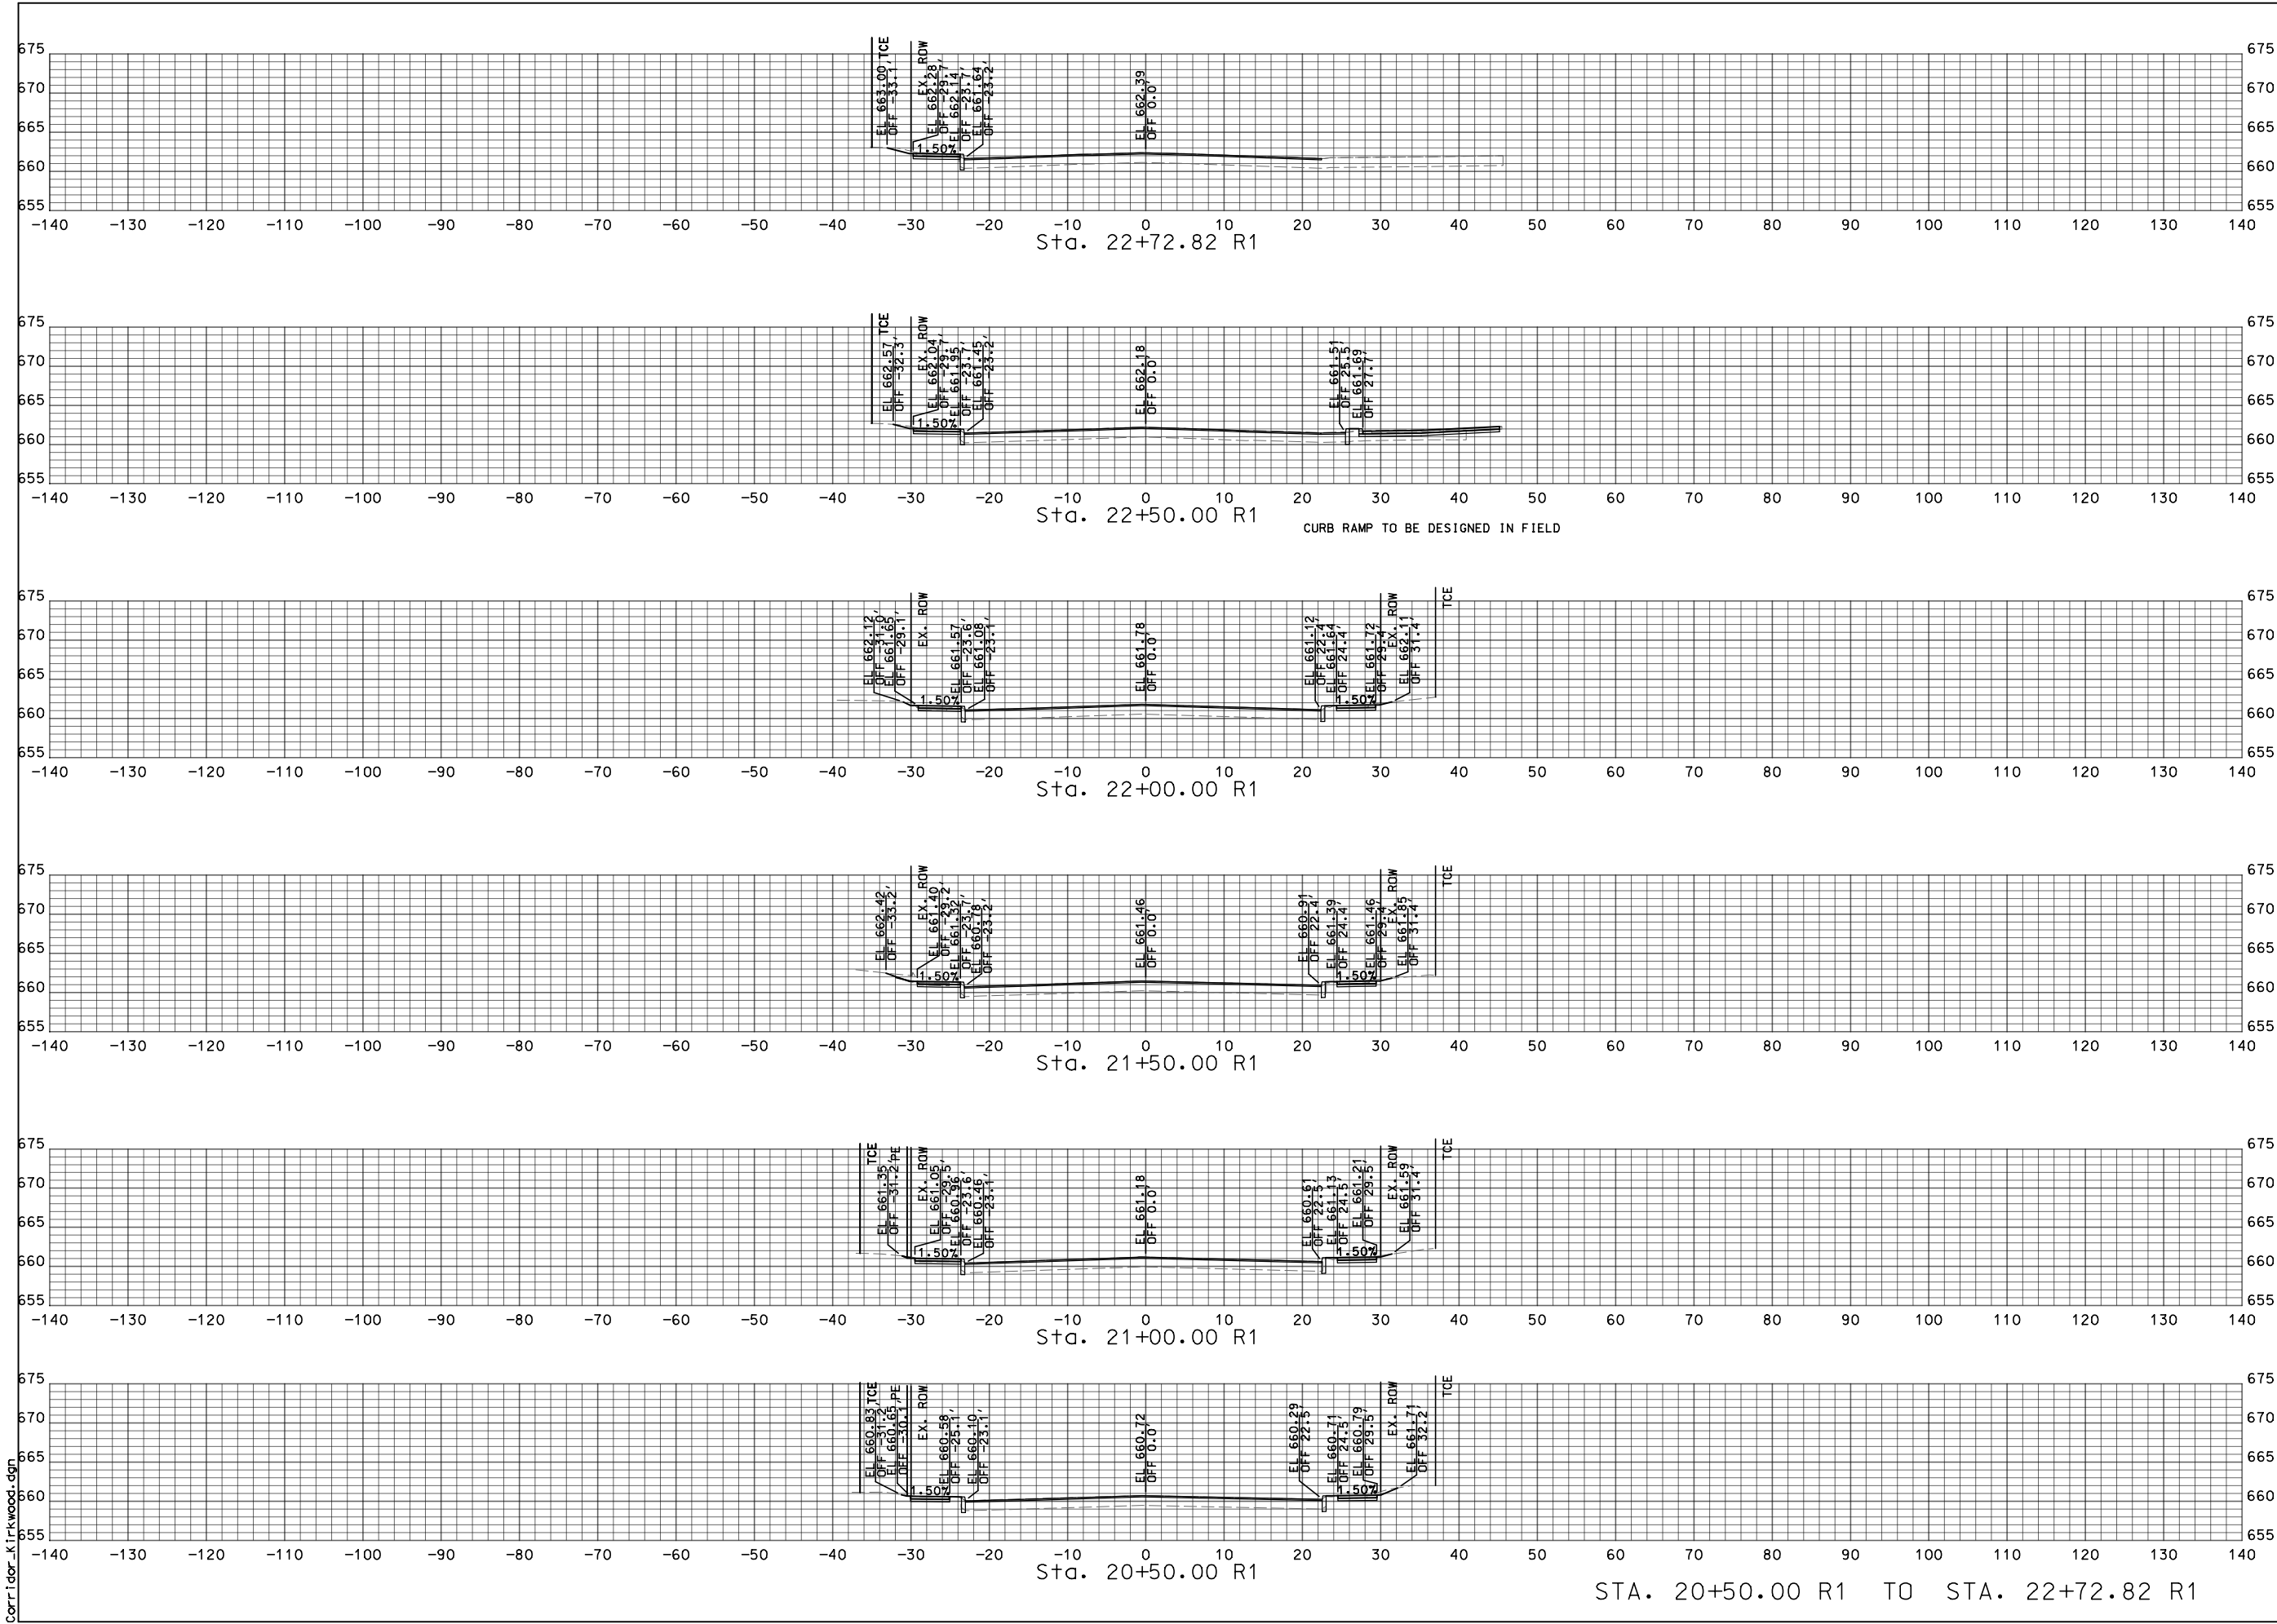

PRELIMINARY
NOT FOR CONSTRUCTION

REVISIONS		
NUMBER	BY	DATE

CROSS SECTION SHEET

SHEET 5 OF 23

CITY OF KIRKWOOD, MISSOURI

NORTH KIRKWOOD ROAD IMPROVEMENTS


STP-5502 (611)

© Copyright CMT, Inc.
CRAWFORD, MURPHY & TILLY, INC.
ONE MEMORIAL DRIVE, SUITE 500
ST. LOUIS, MO 63102 (314) 436-5500
ENGINEERING CORPORATION - 000631

DATE: 3/5/2024

JOB No: 21001728

SHEET 5 OF 23

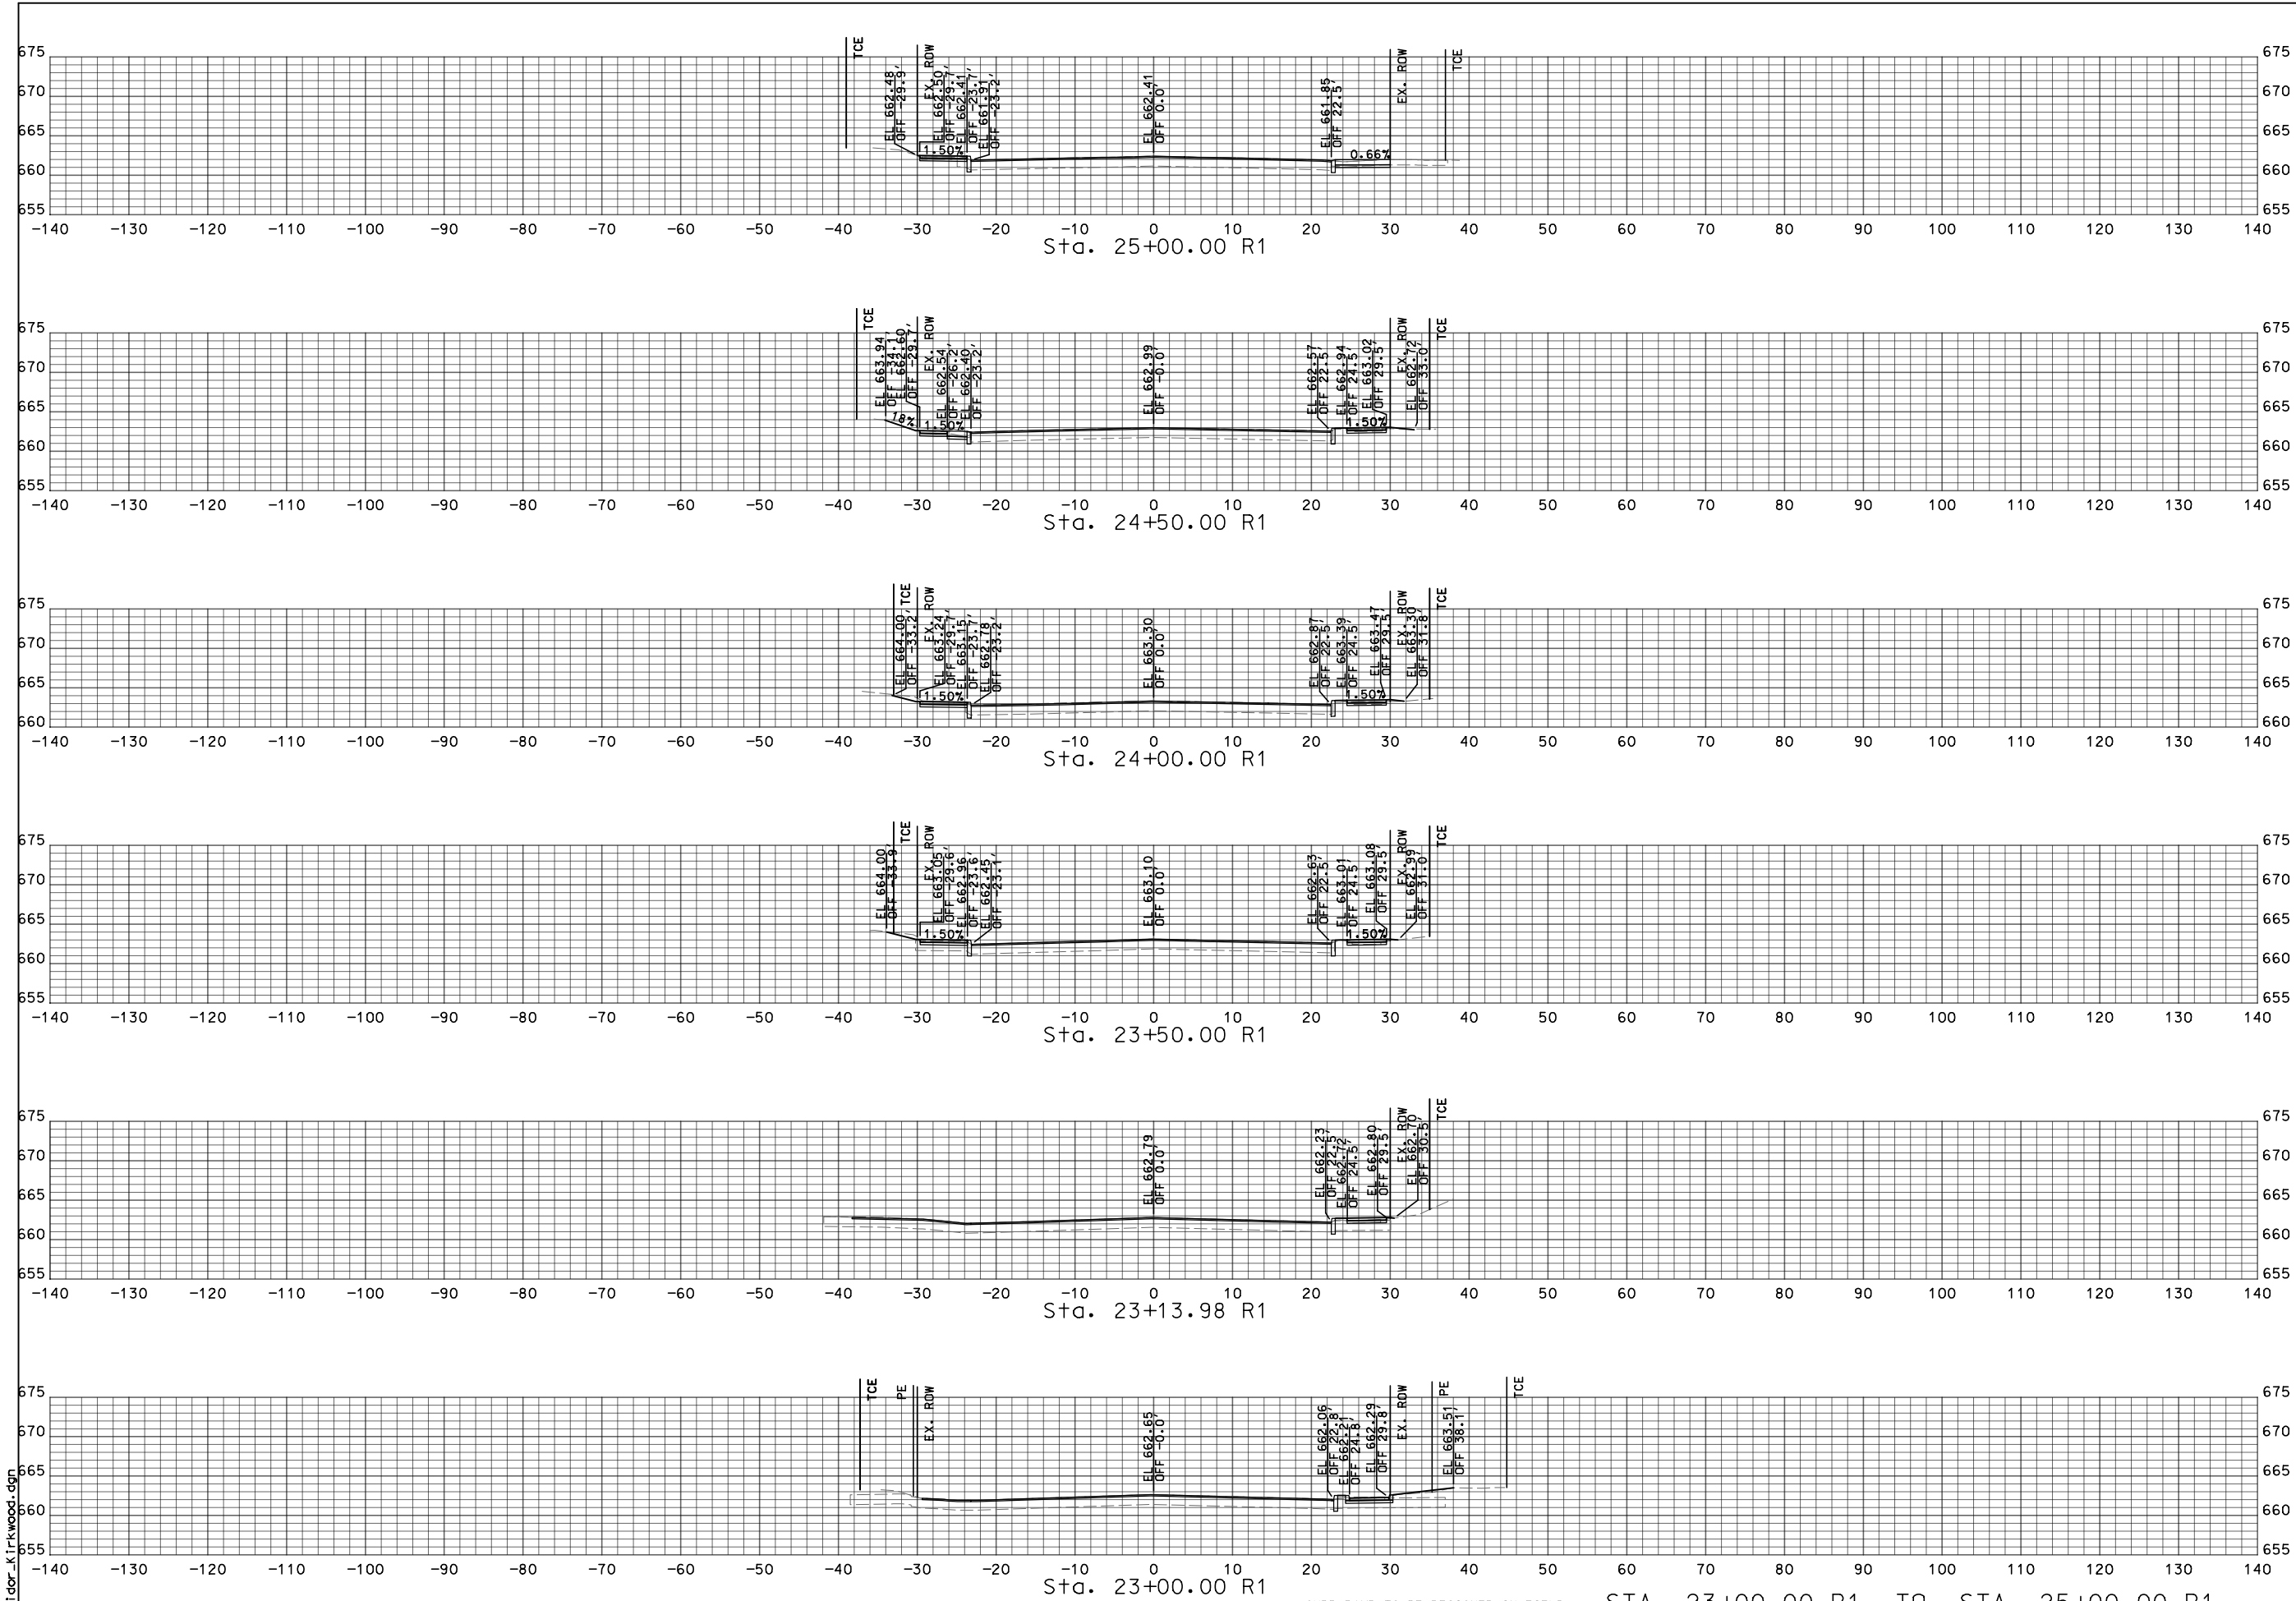

PRELIMINARY
NOT FOR CONSTRUCTION

REVISIONS

NUMBER	BY	DATE

CROSS SECTION SHEET

SHEET 6 OF 23

CITY OF KIRKWOOD, MISSOURI
NORTH KIRKWOOD ROAD IMPROVEMENTS
STP-5502 (611)




© Copyright CMT, Inc.
CRAWFORD, MURPHY & TILLY, INC.
ONE MEMORIAL DRIVE, SUITE 500
ST. LOUIS, MO 63102 (314) 436-5500
ENGINEERING CORPORATION - 000631

DATE: 3/5/2024

JOB No: 21001728

SHEET 6 OF 23

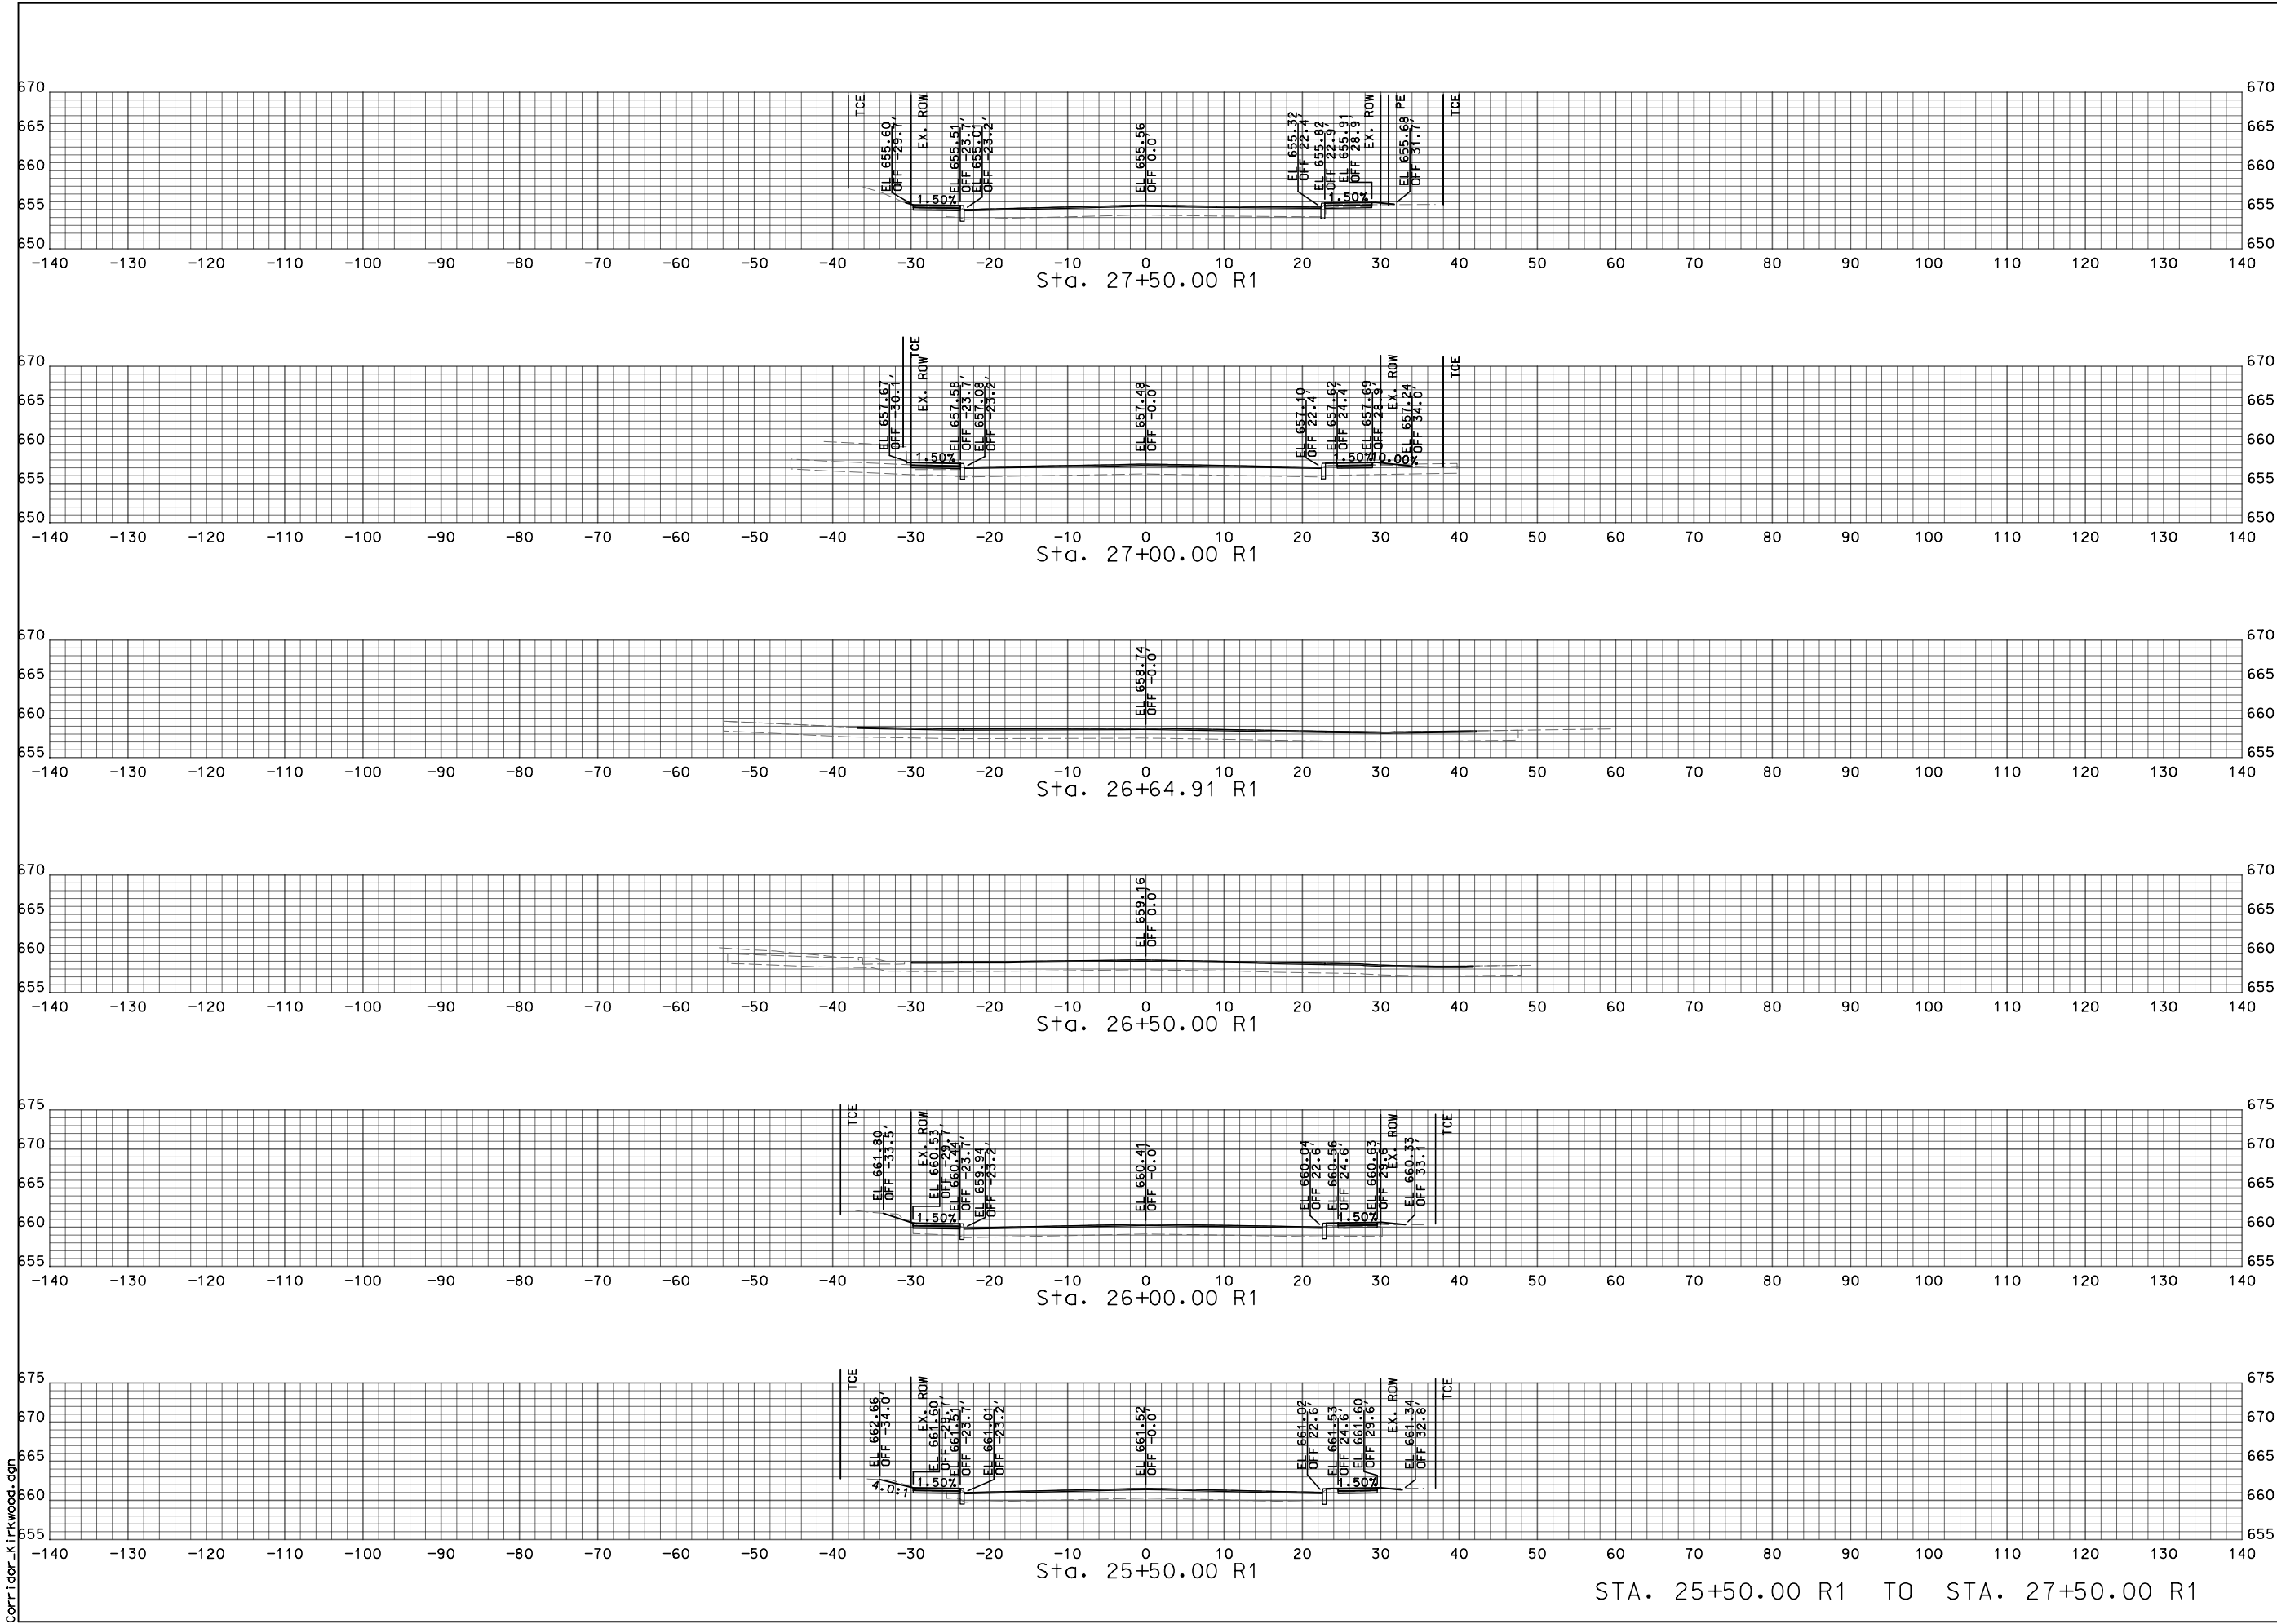

PRELIMINARY
NOT FOR CONSTRUCTION

REVISIONS

NUMBER	BY	DATE

CROSS SECTION SHEET

SHEET 7 OF 23

CITY OF KIRKWOOD, MISSOURI
NORTH KIRKWOOD ROAD IMPROVEMENTS
STP-5502 (611)




© Copyright CMT, Inc.
CRAWFORD, MURPHY & TILLY, INC.
ONE MEMORIAL DRIVE, SUITE 500
ST. LOUIS, MO 63102 (314) 436-5500
ENGINEERING CORPORATION - 000631

DATE: 3/5/2024

JOB No: 21001728

SHEET 7 OF 23

IF A SEAL IS PRESENT ON THIS SHEET IT HAS BEEN ELECTRONICALLY SEALED AND DATED.

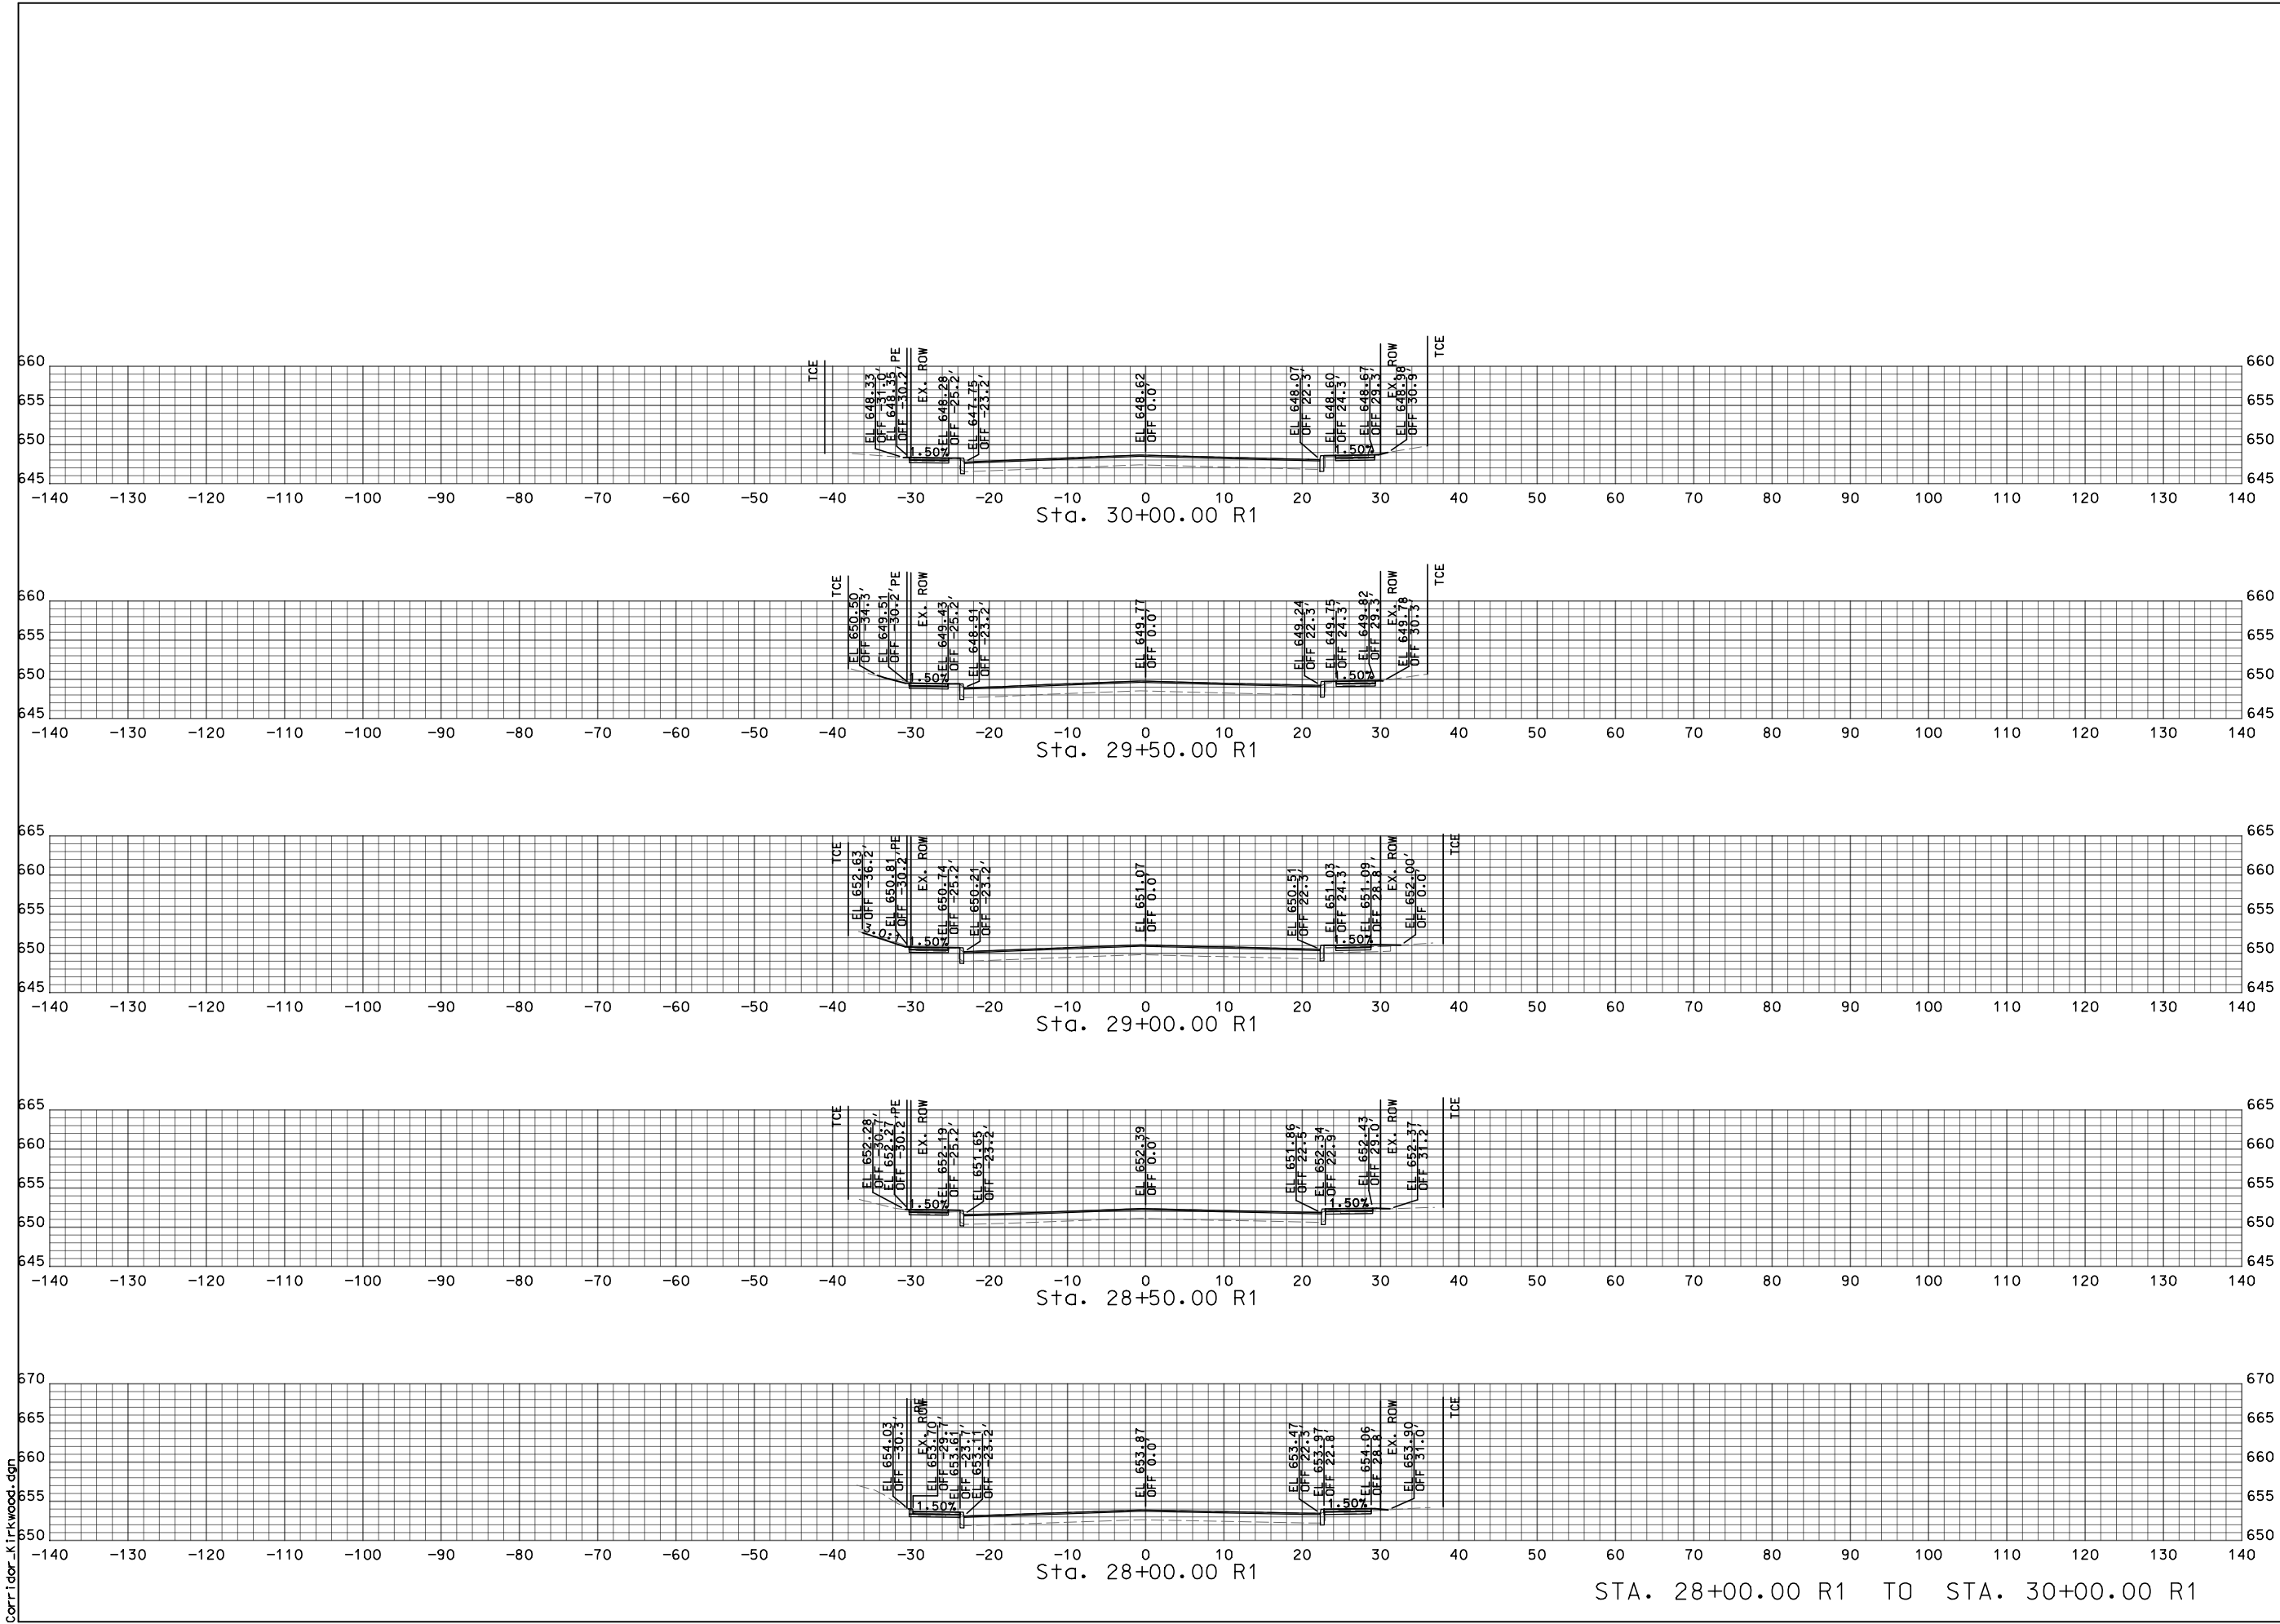

STA. 28+00.00 R1 TO STA. 30+00.00 R1

PRELIMINARY
NOT FOR CONSTRUCTION

REVISIONS

NUMBER	BY	DATE

CROSS SECTION SHEET

SHEET 8 OF 23

CITY OF KIRKWOOD, MISSOURI
NORTH KIRKWOOD ROAD IMPROVEMENTS
STP-5502 (611)




© Copyright CMT, Inc.
CRAWFORD, MURPHY & TILLY, INC.
ONE MEMORIAL DRIVE, SUITE 500
ST. LOUIS, MO 63102 (314) 436-5500
ENGINEERING CORPORATION - 000631

DATE: 3/5/2024

JOB No: 21001728

SHEET 8 OF 23

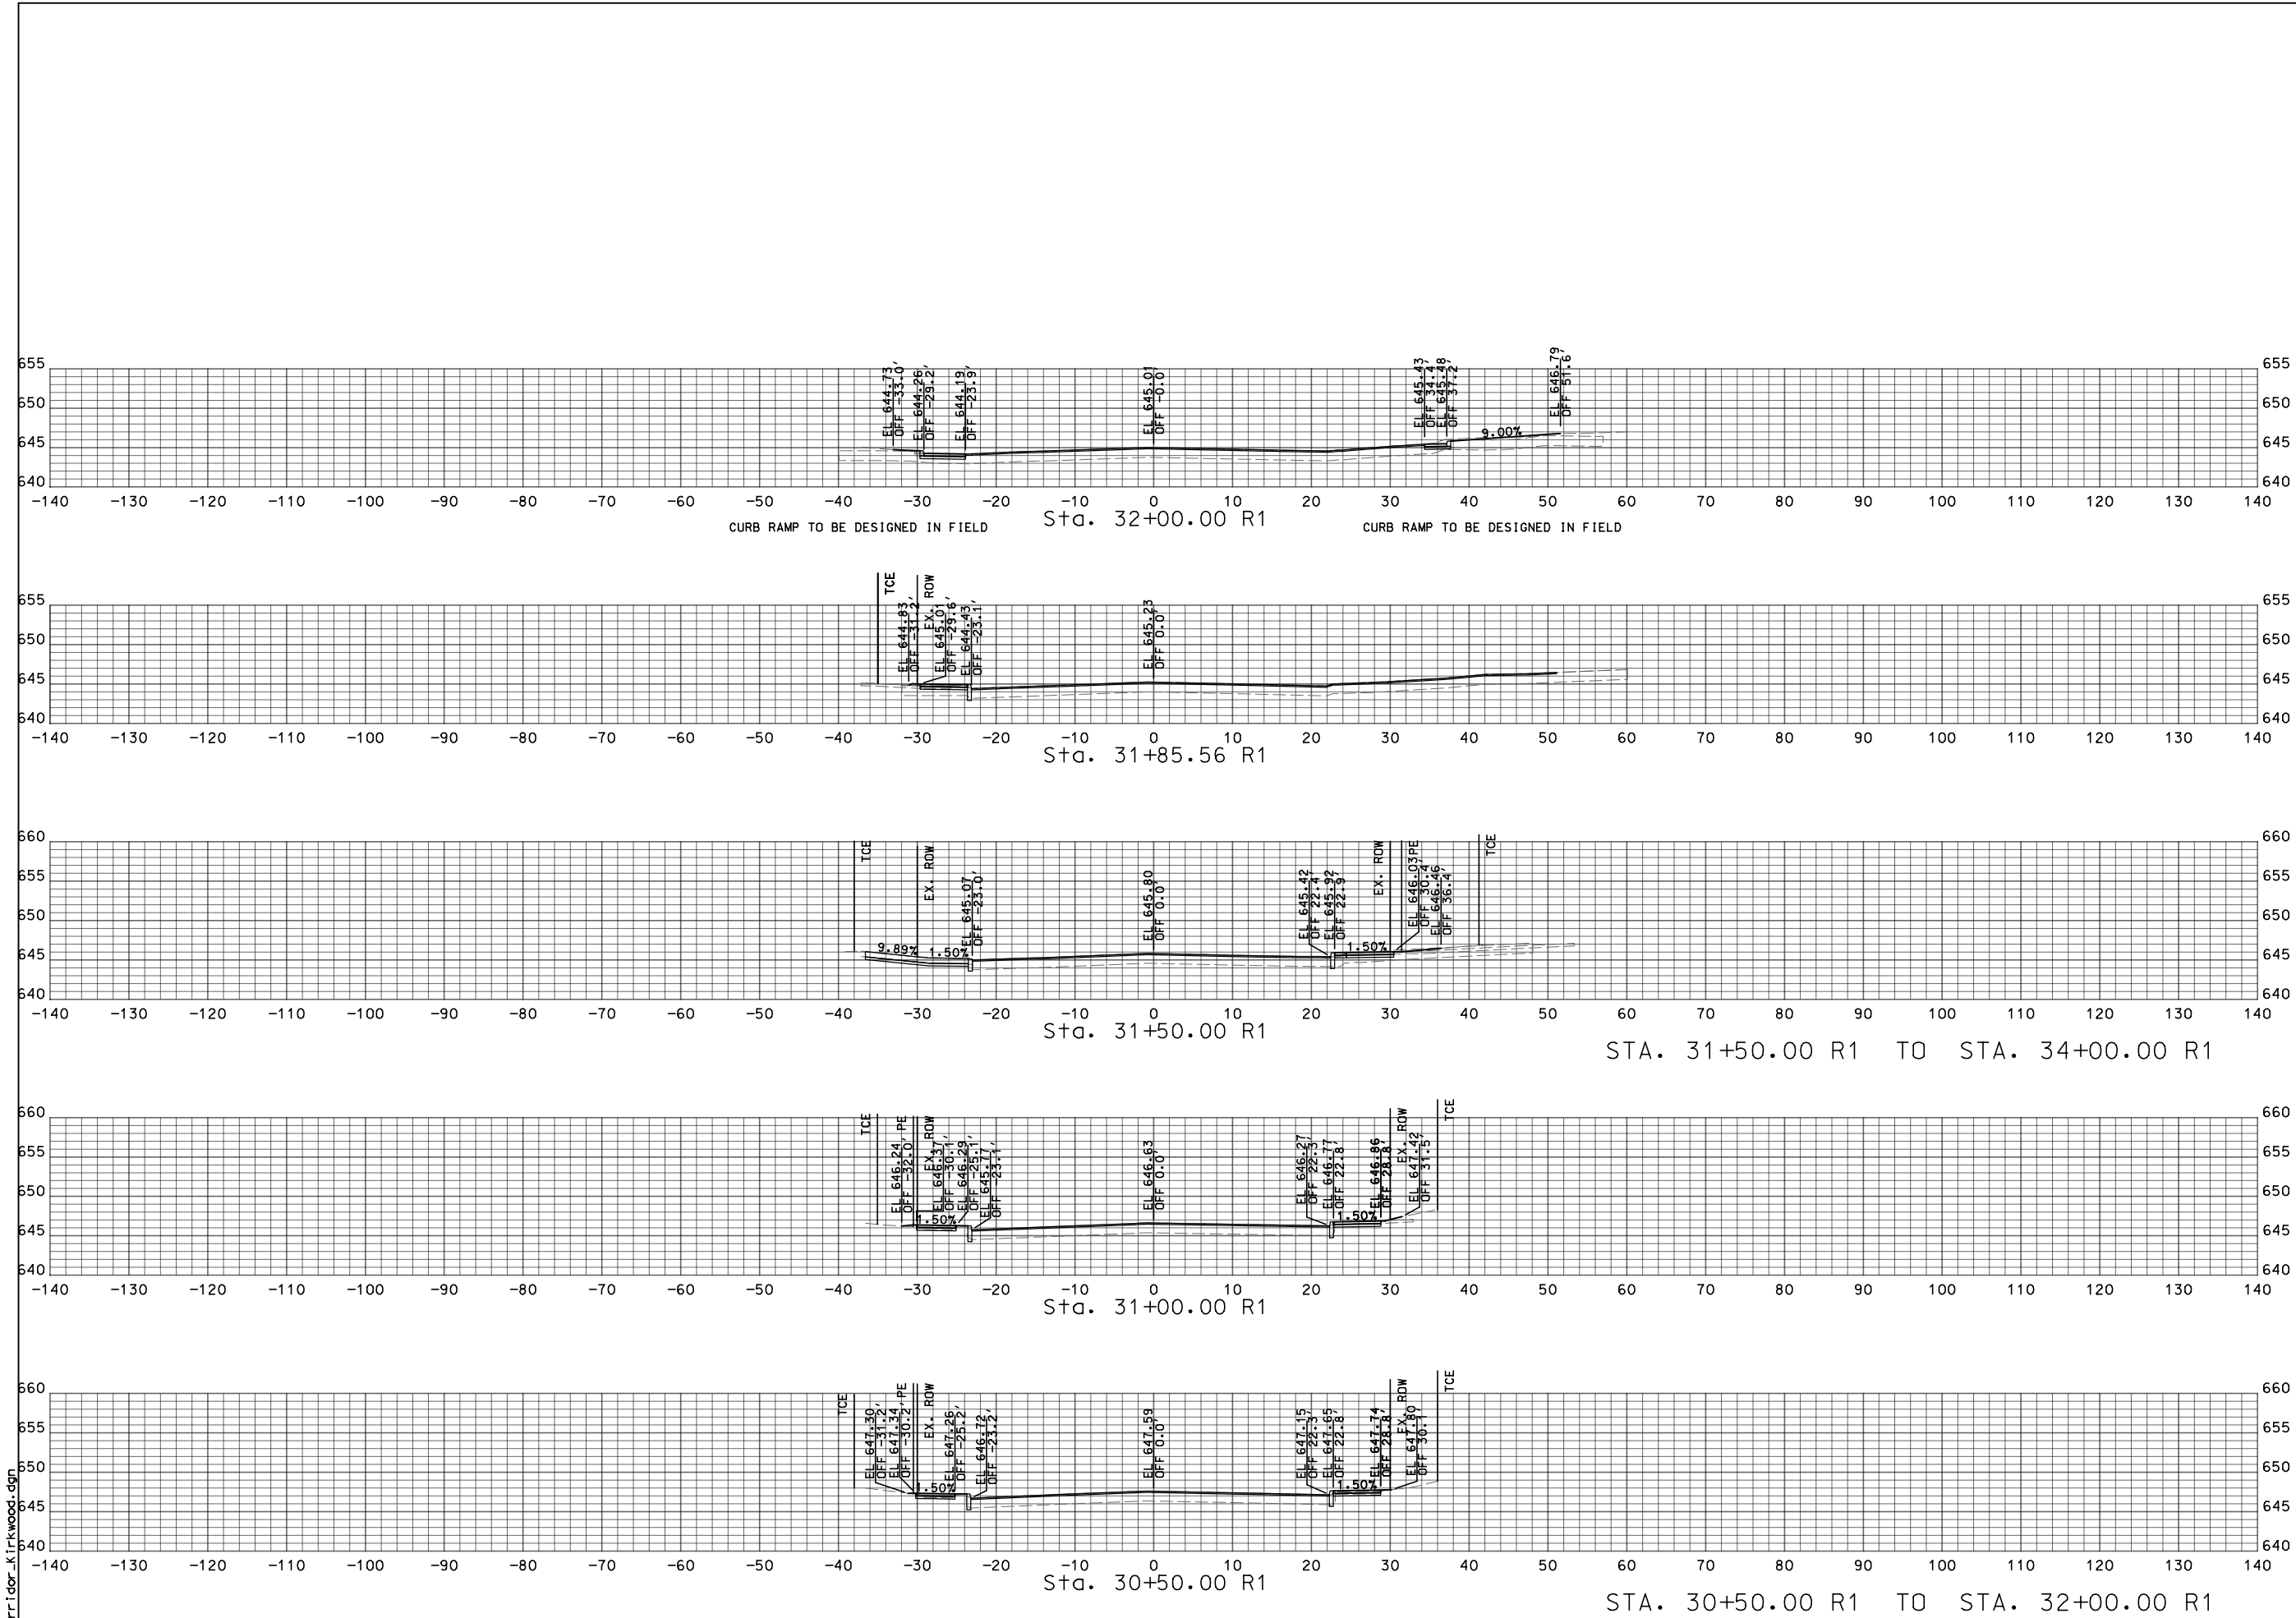

PRELIMINARY
NOT FOR CONSTRUCTION

REVISIONS

NUMBER	BY	DATE

CROSS SECTION SHEET

SHEET 9 OF 23


CITY OF KIRKWOOD, MISSOURI
NORTH KIRKWOOD ROAD IMPROVEMENTS
STP-5502 (611)

© Copyright CMT, Inc.
CRAWFORD, MURPHY & TILLY, INC.
ONE MEMORIAL DRIVE, SUITE 500
ST. LOUIS, MO 63102 (314) 436-5500
ENGINEERING CORPORATION - 000631

DATE: 3/5/2024

JOB No: 21001728

SHEET 9 OF 23

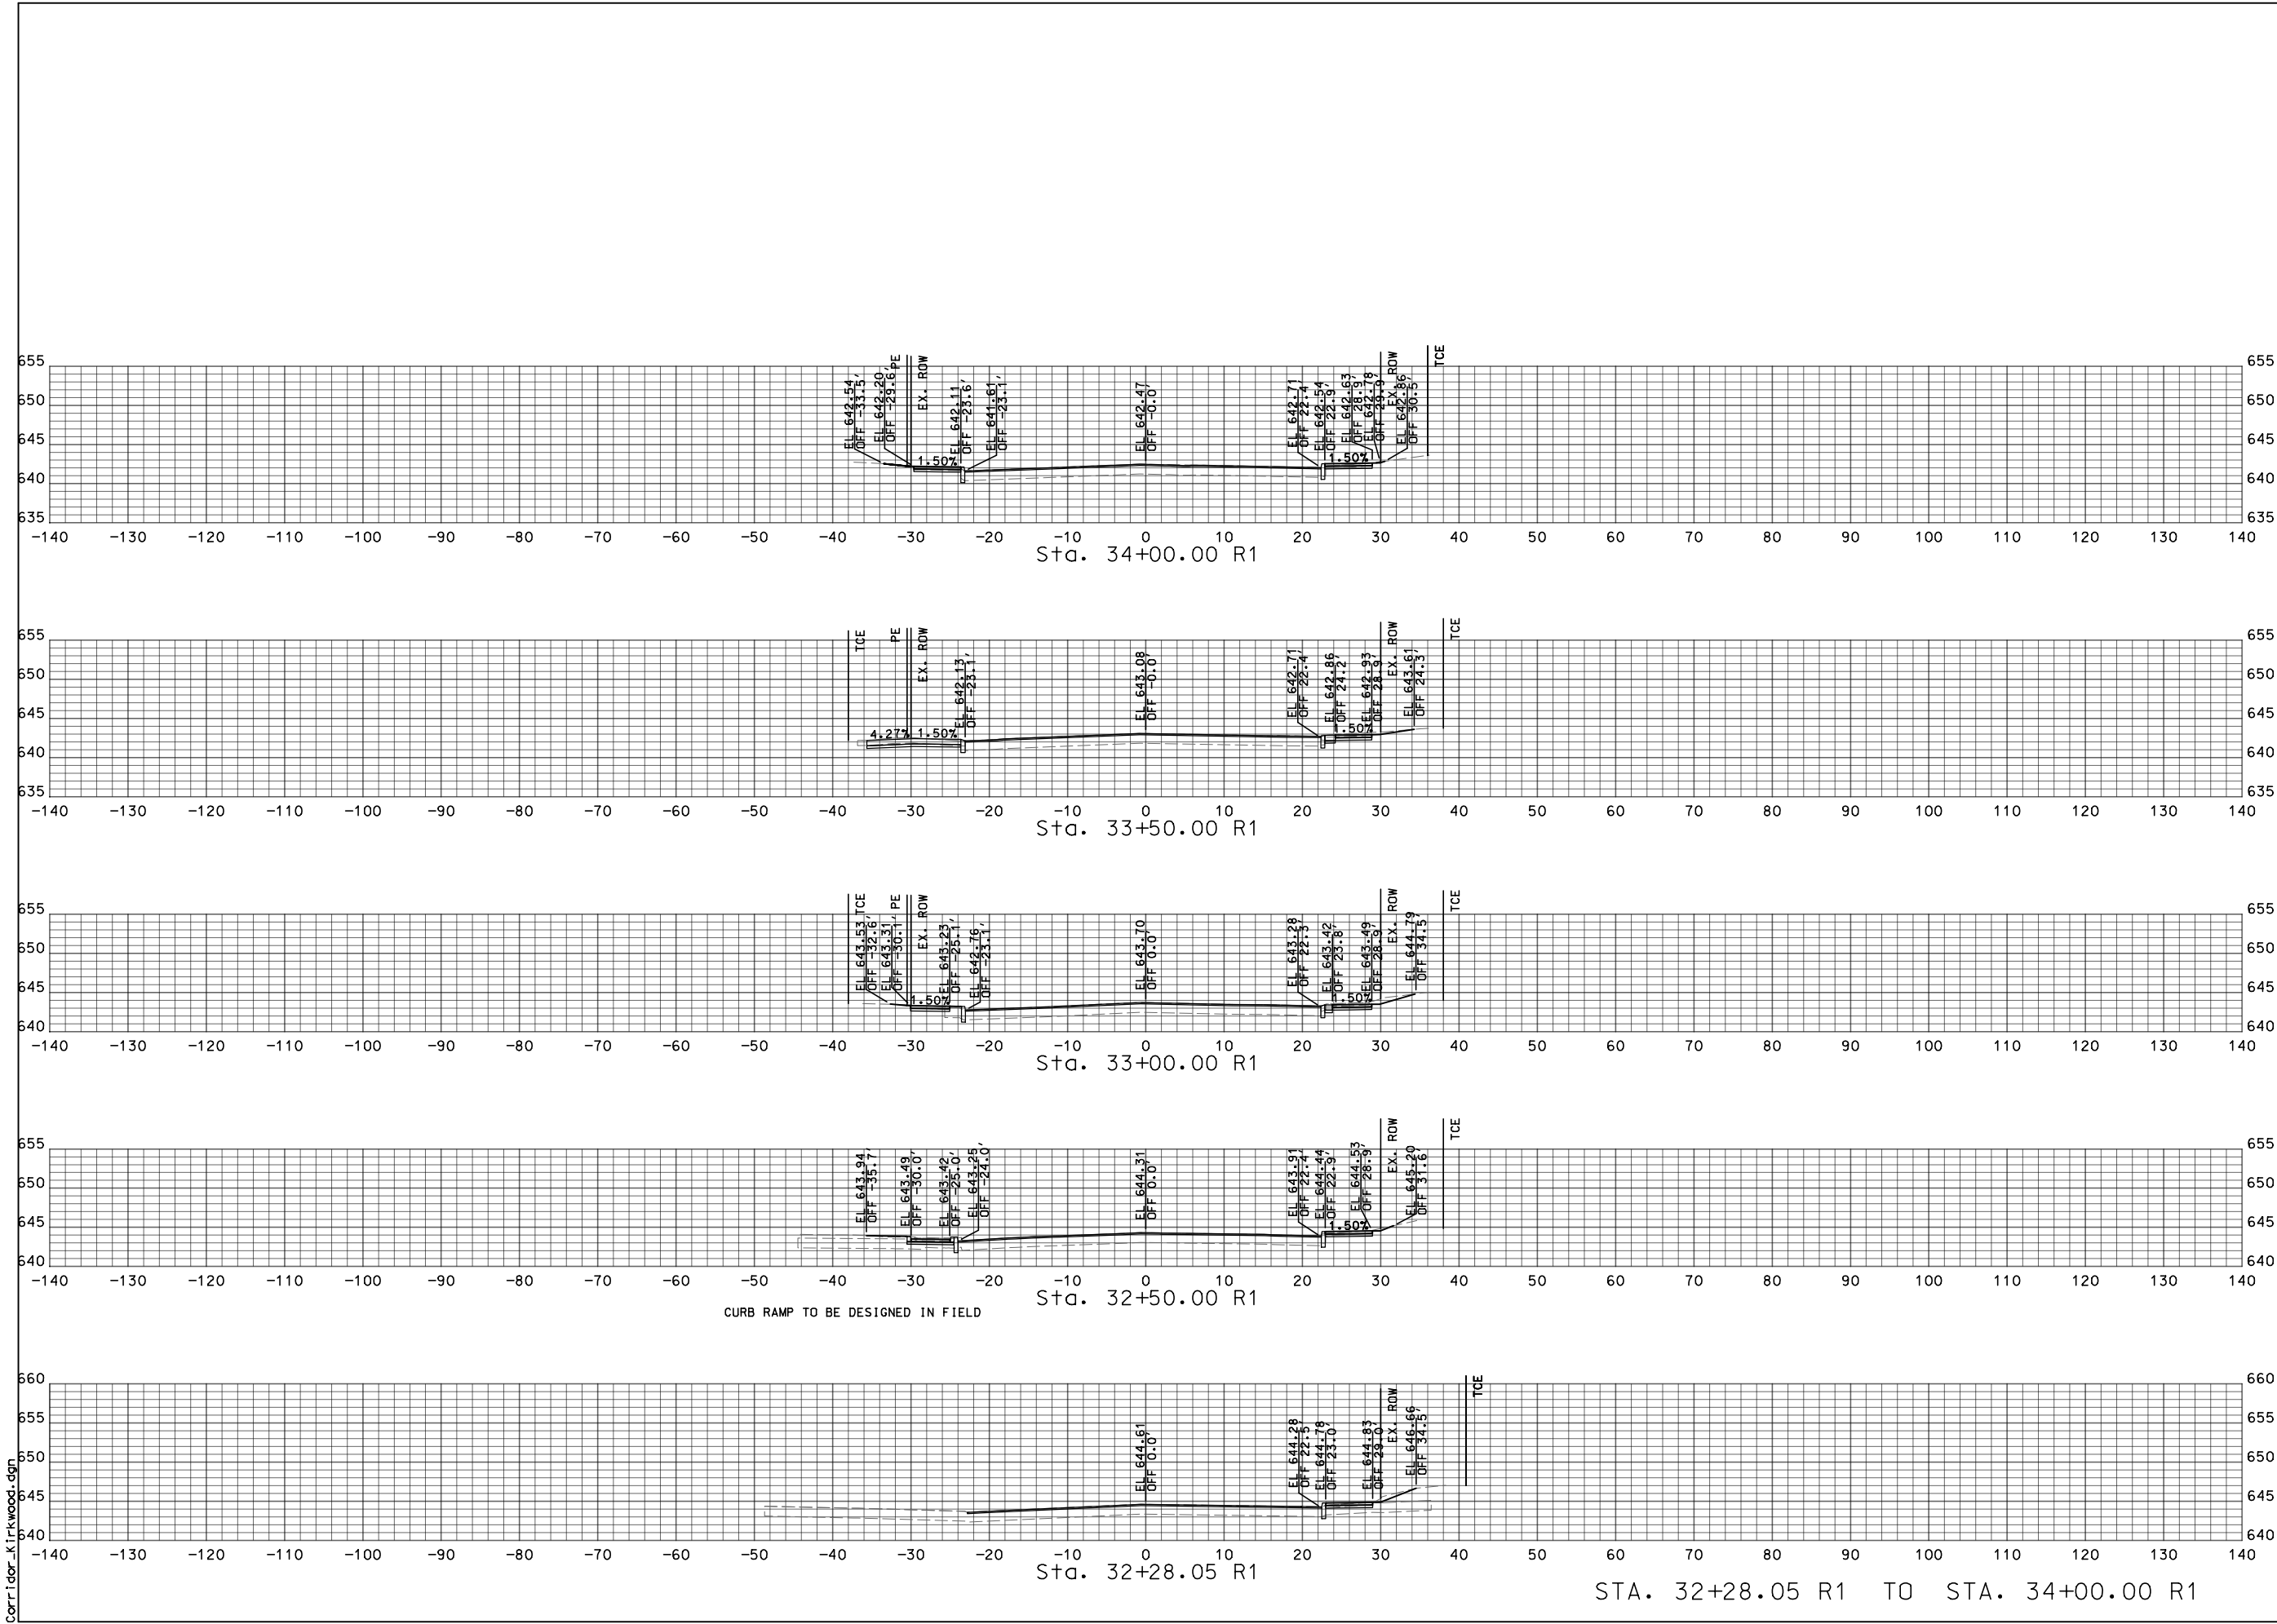

PRELIMINARY
NOT FOR CONSTRUCTION

REVISIONS		
NUMBER	BY	DATE

CROSS SECTION SHEET

SHEET 10 OF 23

CITY OF KIRKWOOD, MISSOURI
NORTH KIRKWOOD ROAD IMPROVEMENTS
STP-5502 (611)








© Copyright CMT, Inc.
CRAWFORD, MURPHY & TILLY, INC.
ONE MEMORIAL DRIVE, SUITE 500
ST. LOUIS, MO 63102 (314) 436-5500
ENGINEERING CORPORATION - 000631

DATE:	3/5/2024
JOB No:	21001728
SHEET 10 OF 23	

Corridor_Kirkwood.dgn

23MSD-XXXXX BASEMAP 23M

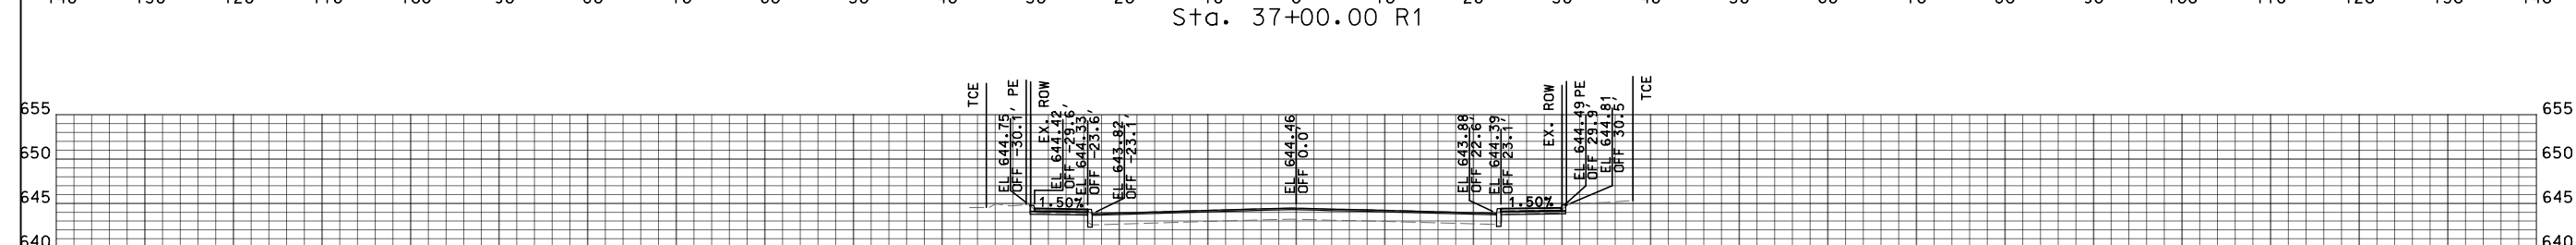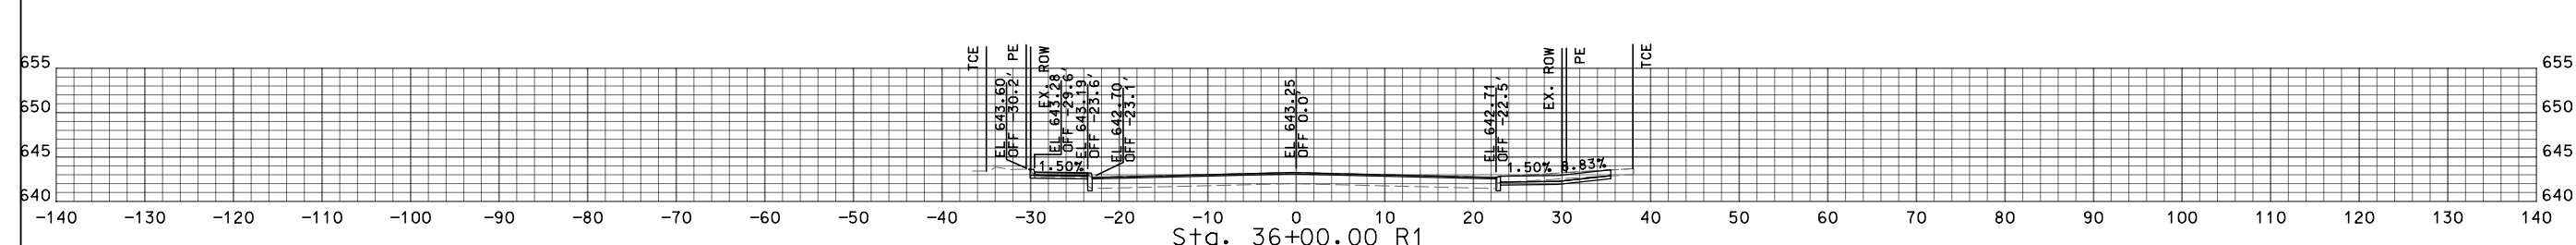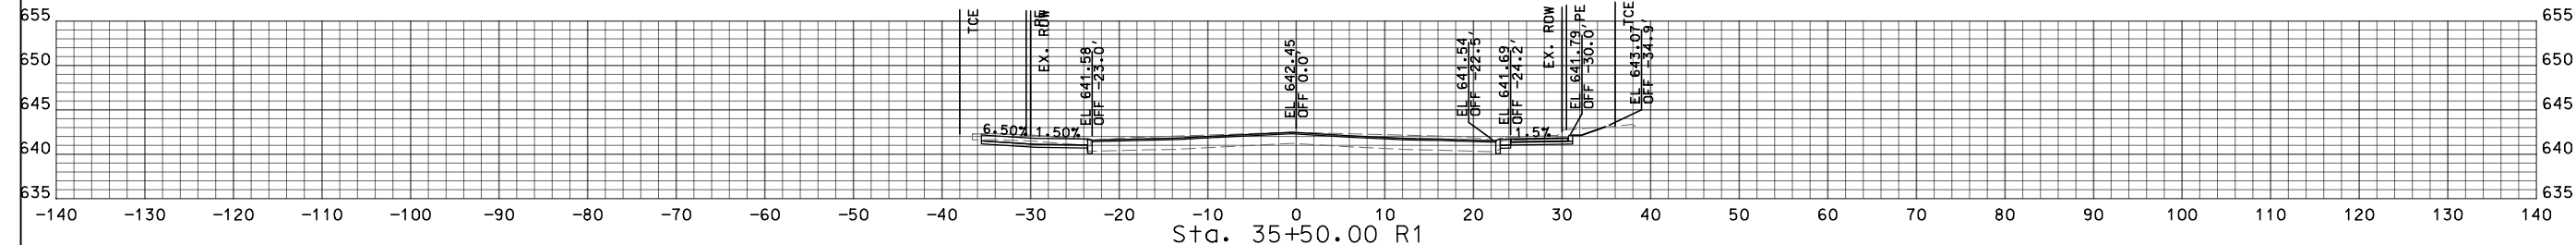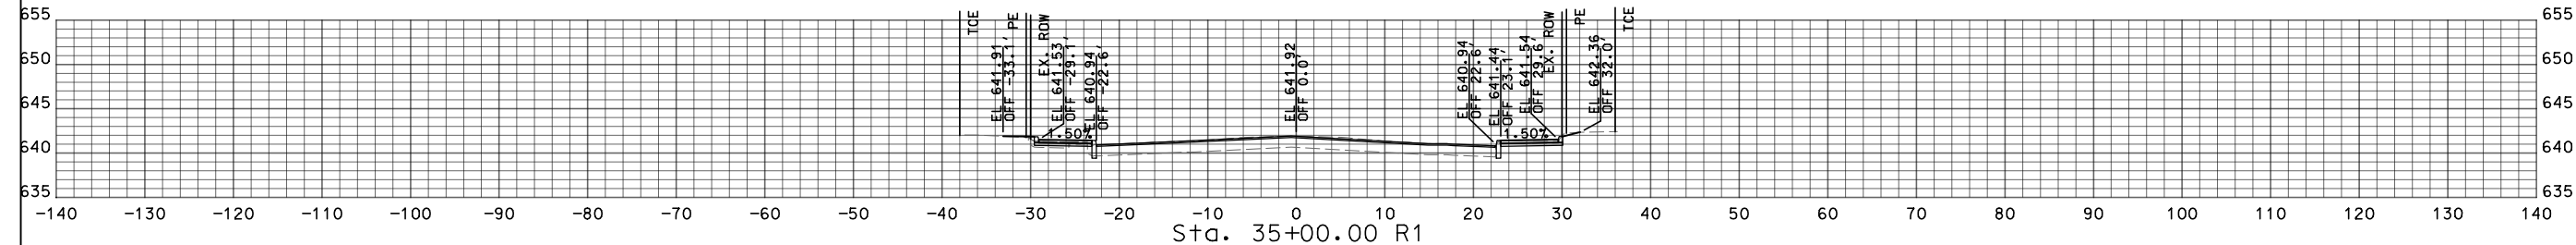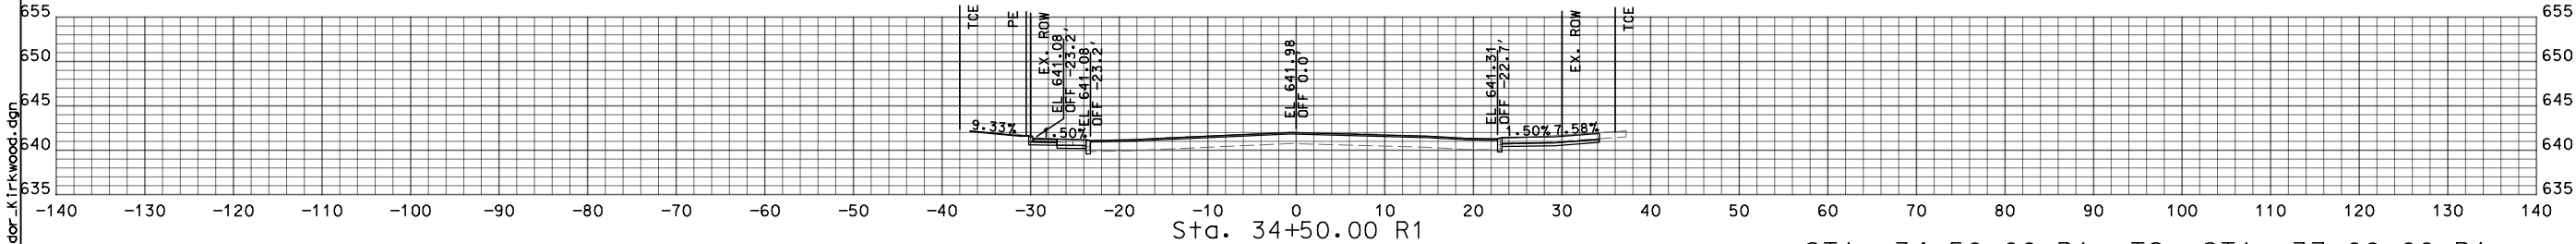

PRELIMINARY
NOT FOR CONSTRUCTION

REVISIONS

NUMBER	BY	DATE

CROSS SECTION SHEET

SHEET 11 OF 23

CITY OF KIRKWOOD, MISSOURI
NORTH KIRKWOOD ROAD IMPROVEMENTS
STP-5502 (611)



© Copyright CMT, Inc.
CRAWFORD, MURPHY & TILLY, INC.
ONE MEMORIAL DRIVE, SUITE 500
ST. LOUIS, MO 63102 (314) 436-5500
ENGINEERING CORPORATION - 000631


DATE: 3/5/2024

JOB No: 21001728

SHEET 11 OF 23

Corridor_Kirkwood.dgn

23MSD-XXXXX BASEMAP 23M

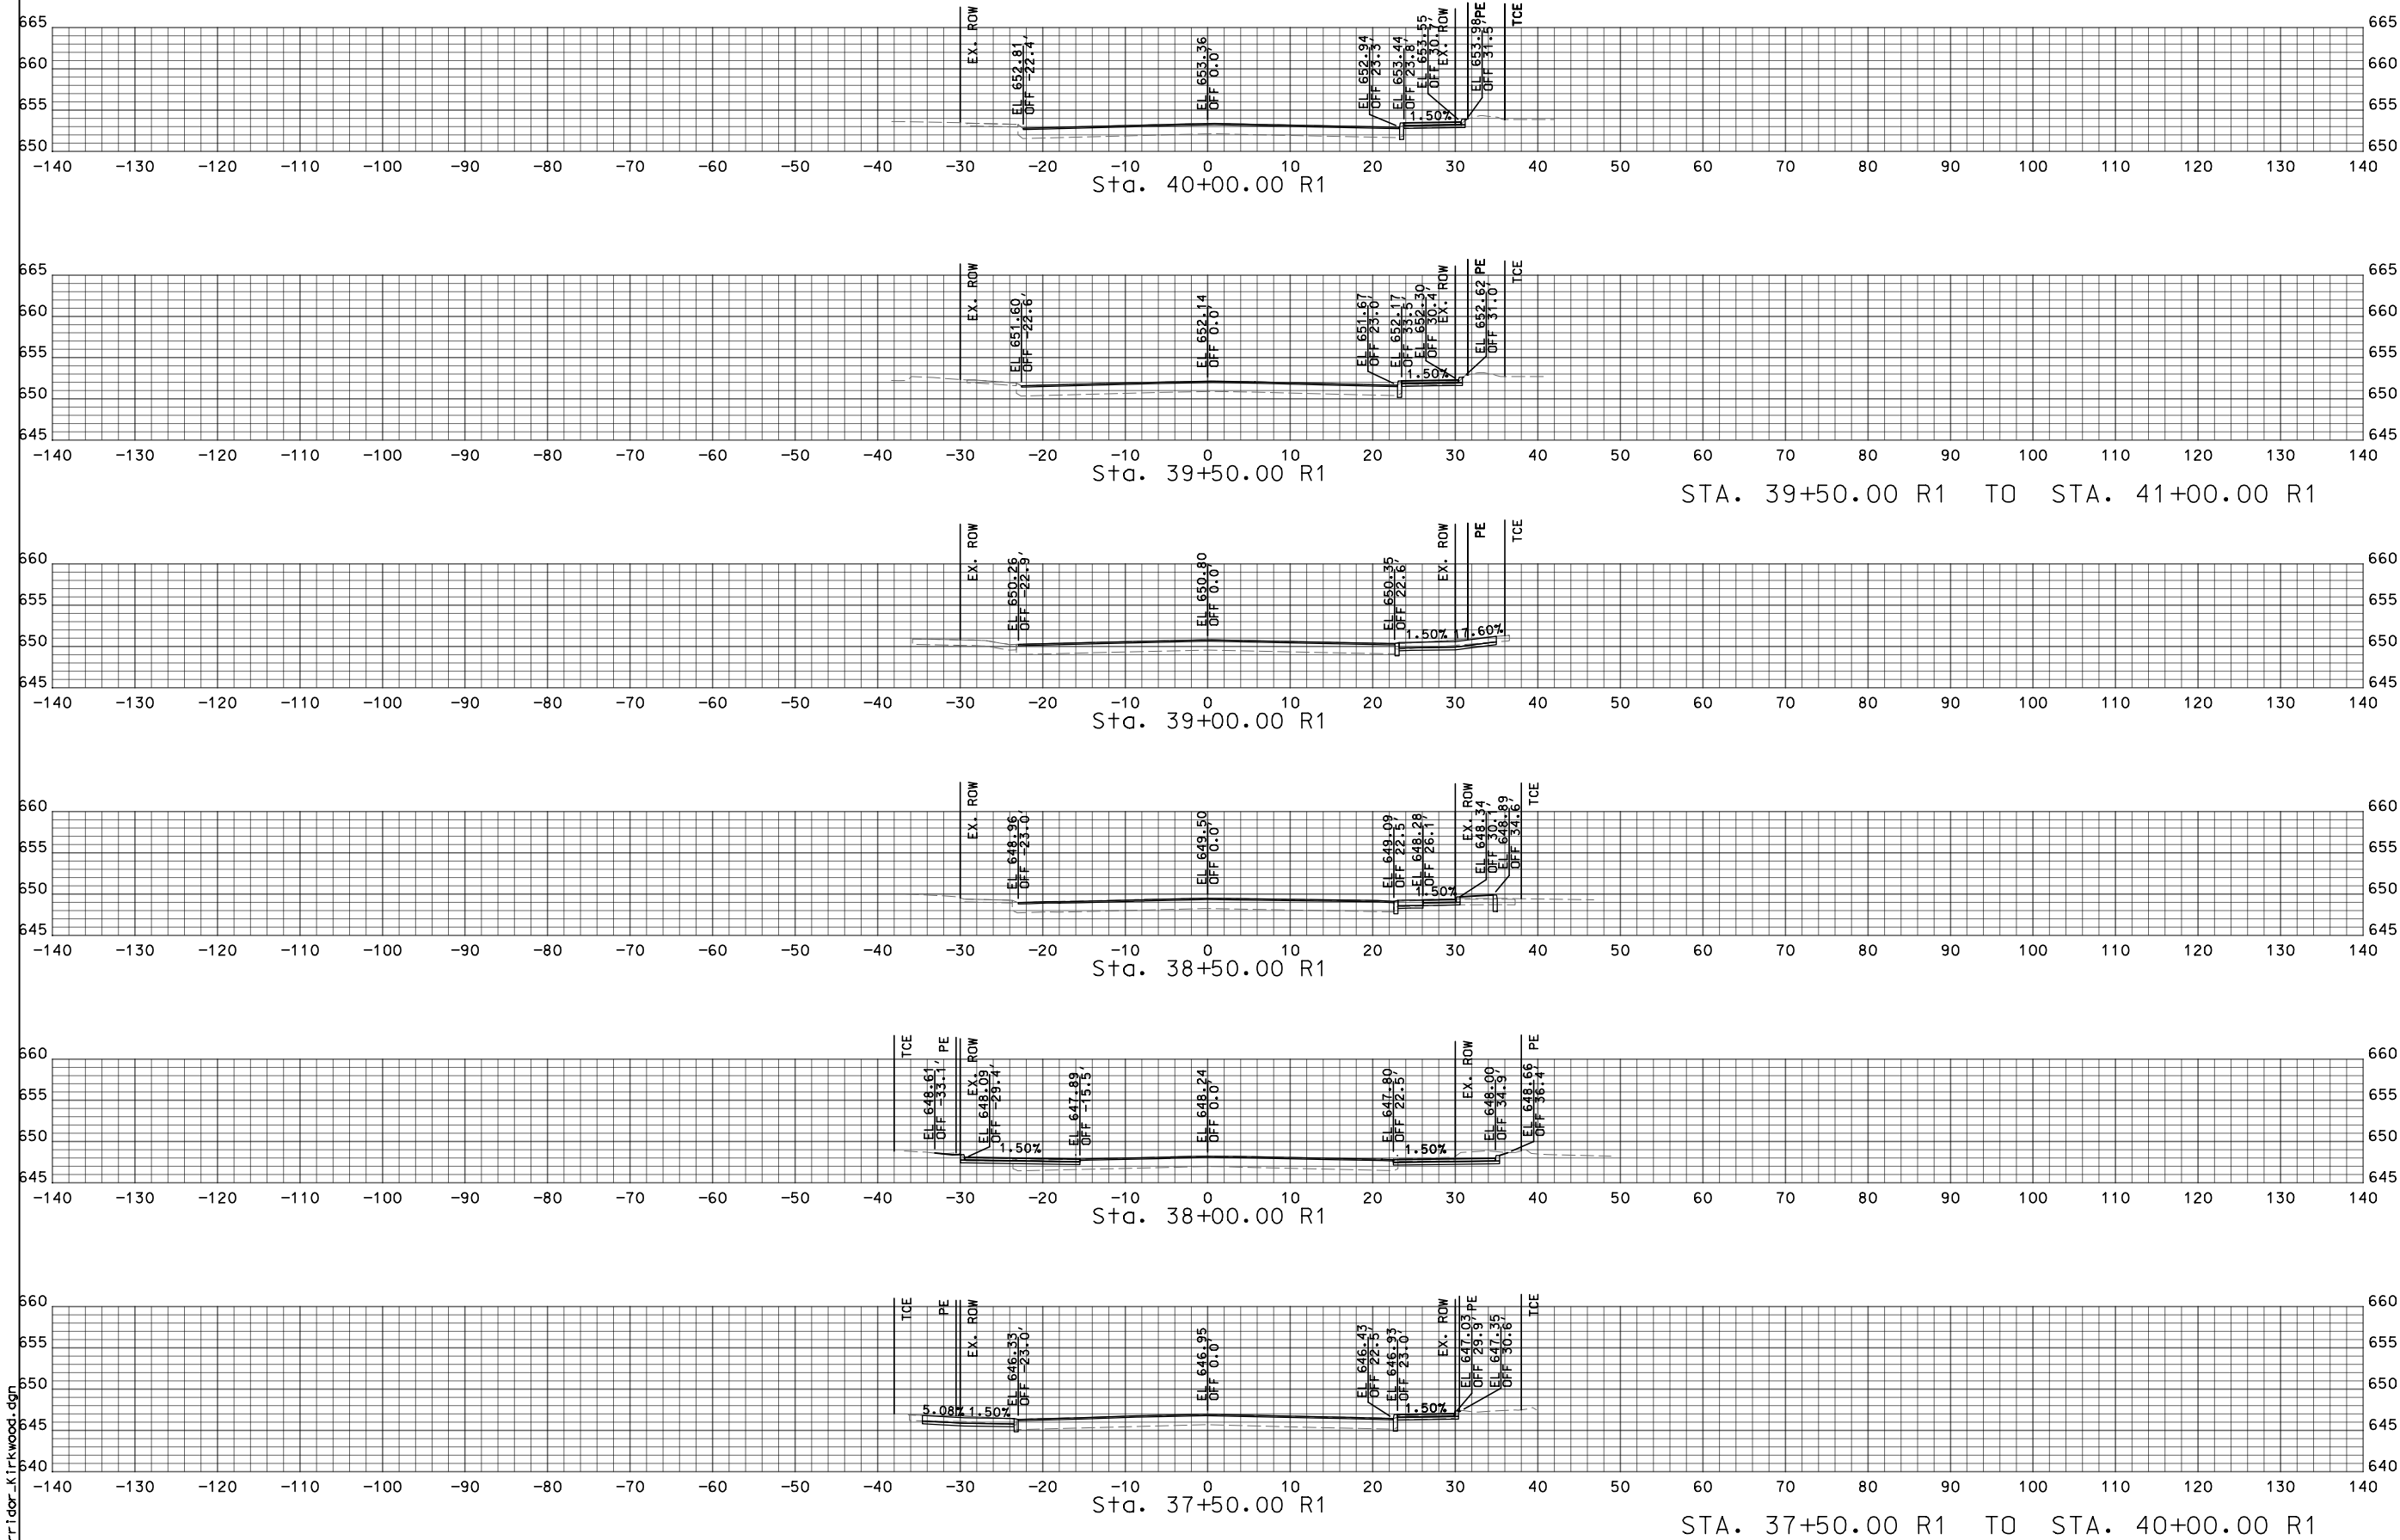

© Copyright CMT, Inc.
CRAWFORD, MURPHY & TILLY, INC.
ONE MEMORIAL DRIVE, SUITE 500
ST. LOUIS, MO 63102 (314) 436-5500
ENGINEERING CORPORATION - 000631

DATE: 3/5/2024

JOB No: 21001728

SHEET 12 OF 23

CROSS SECTION SHEET


SHEET 12 OF 23

CITY OF KIRKWOOD, MISSOURI
NORTH KIRKWOOD ROAD IMPROVEMENTS
STP-5502 (611)

PRELIMINARY
NOT FOR CONSTRUCTION

REVISIONS		
NUMBER	BY	DATE

IF A SEAL IS PRESENT ON THIS SHEET IT HAS BEEN ELECTRONICALLY SEALED AND DATED.

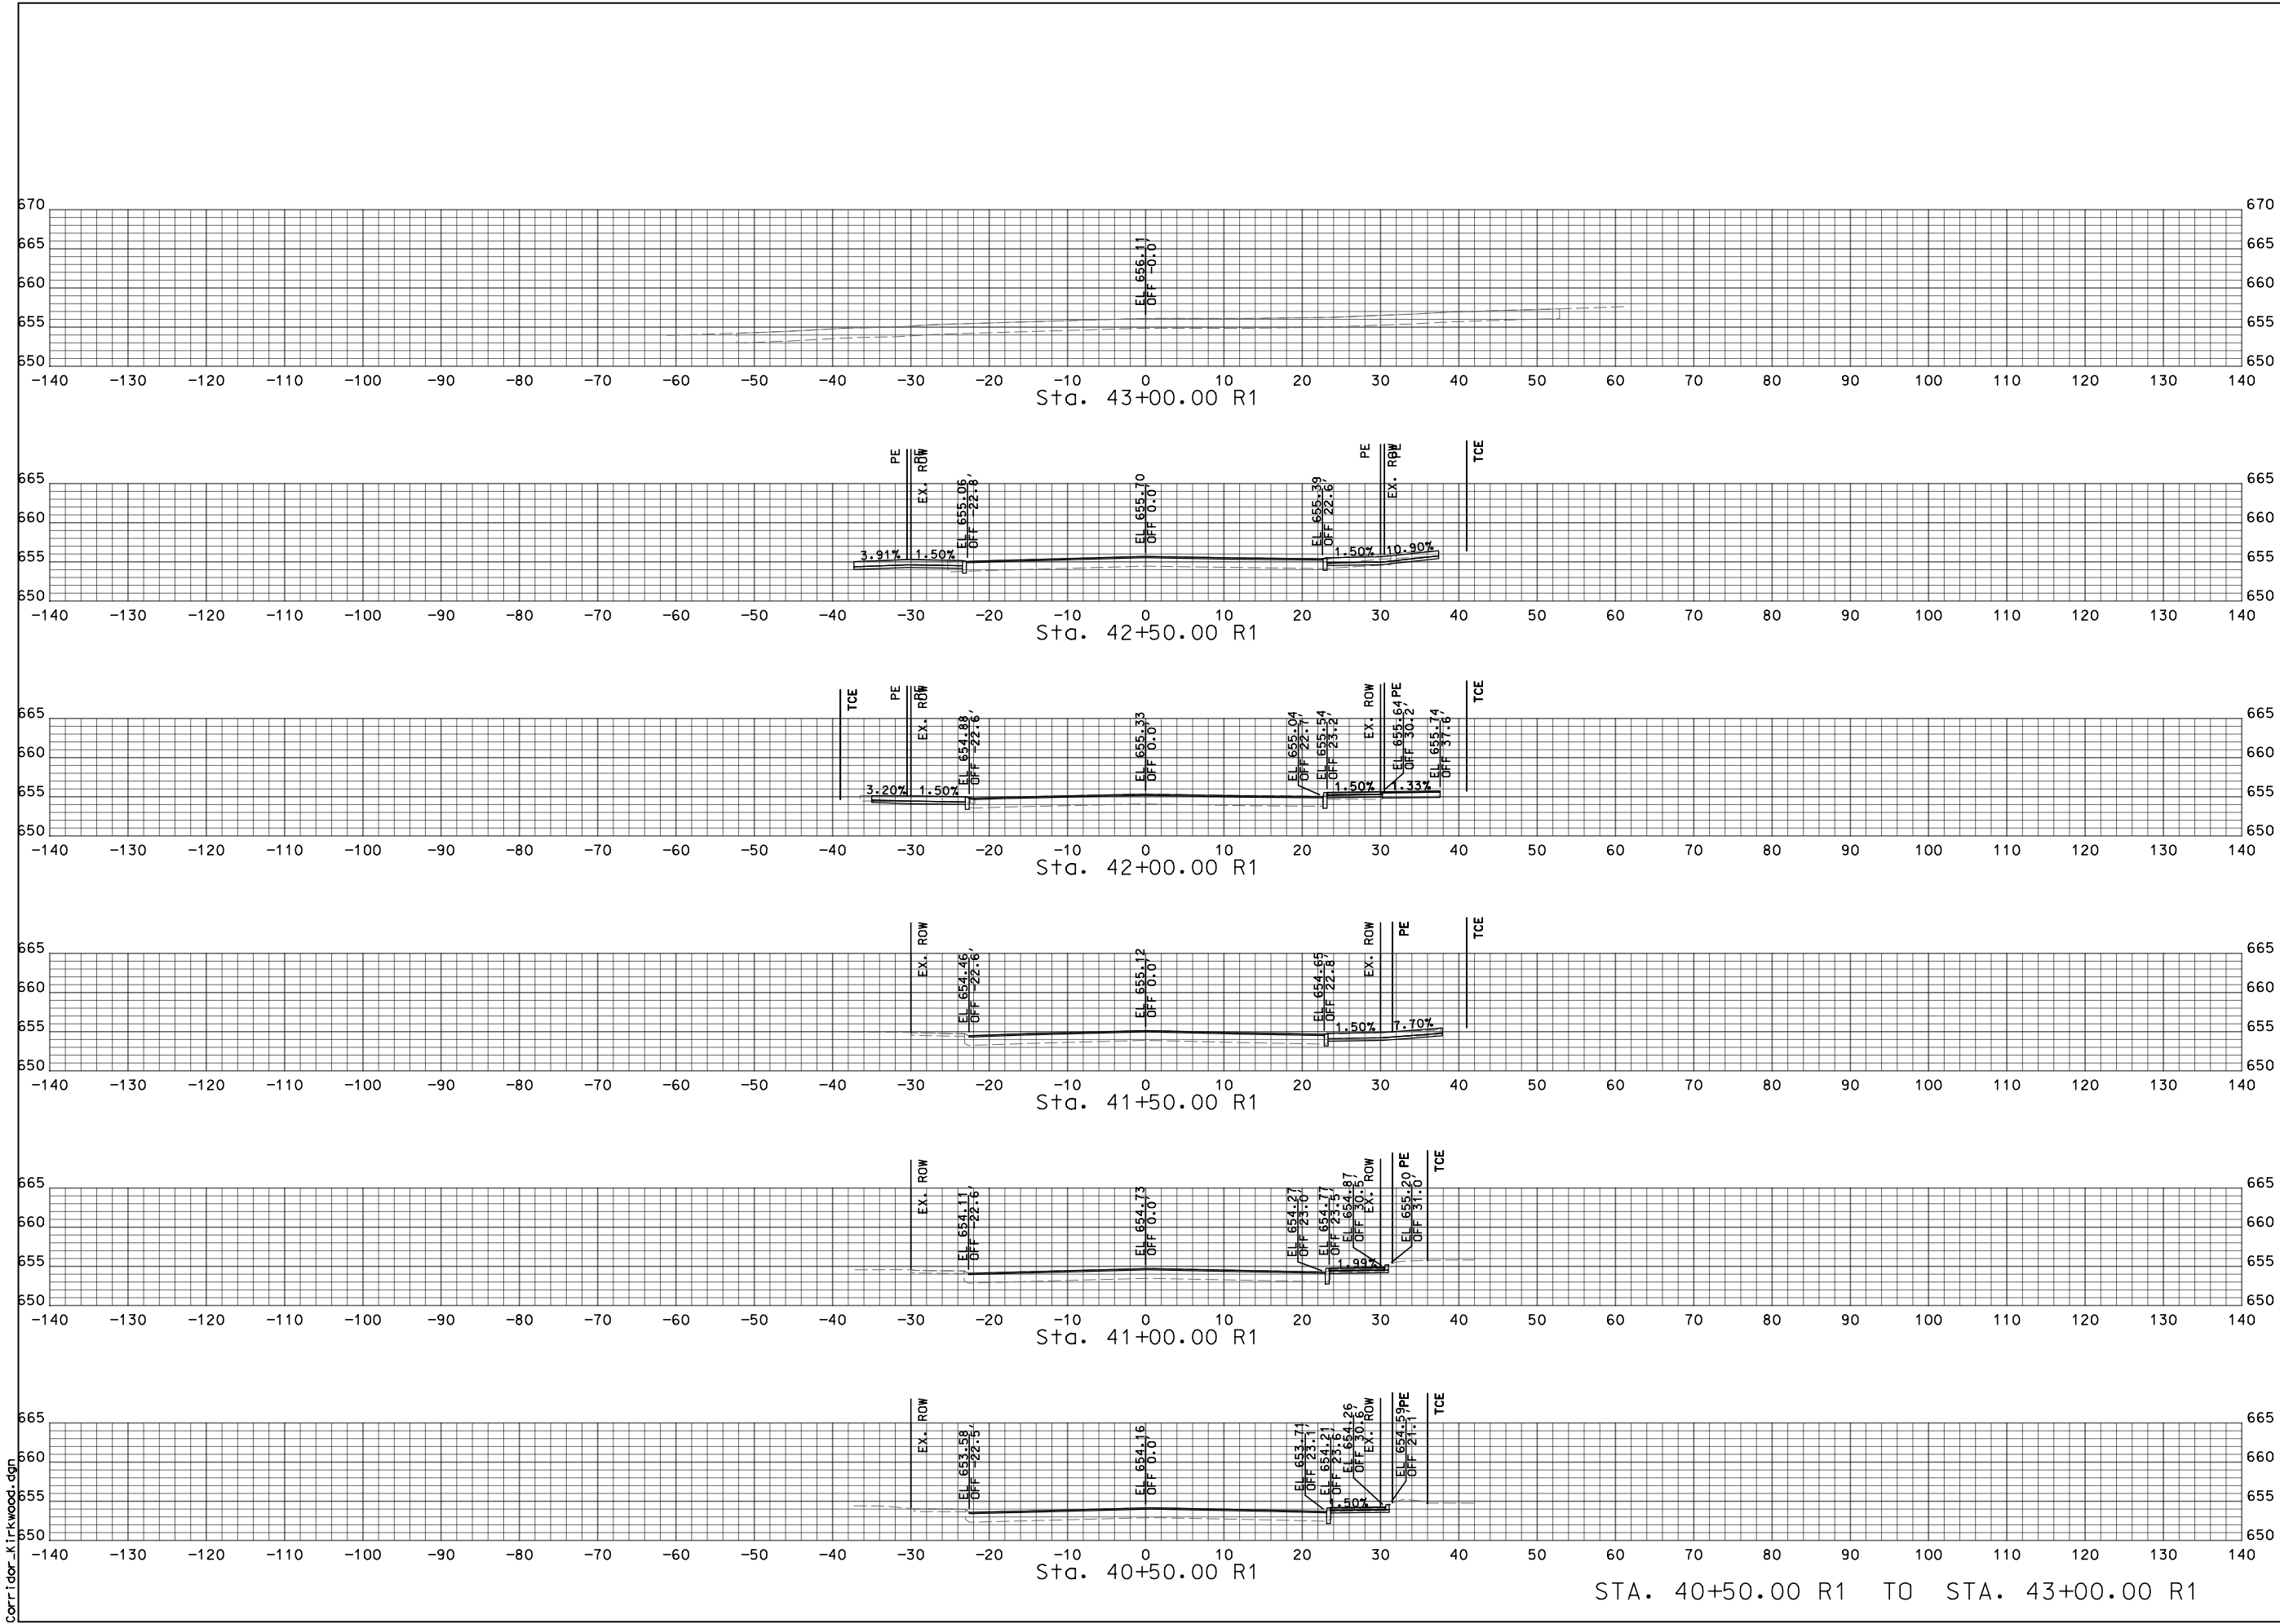

PRELIMINARY
NOT FOR CONSTRUCTION

REVISIONS

NUMBER	BY	DATE

CROSS SECTION SHEET

SHEET 13 OF 23

CITY OF KIRKWOOD, MISSOURI
NORTH KIRKWOOD ROAD IMPROVEMENTS
STP-5502 (611)




© Copyright CMT, Inc.
CRAWFORD, MURPHY & TILLY, INC.
ONE MEMORIAL DRIVE, SUITE 500
ST. LOUIS, MO 63102 (314) 436-5500
ENGINEERING CORPORATION - 000631

DATE: 3/5/2024

JOB No: 21001728

SHEET 13 OF 23

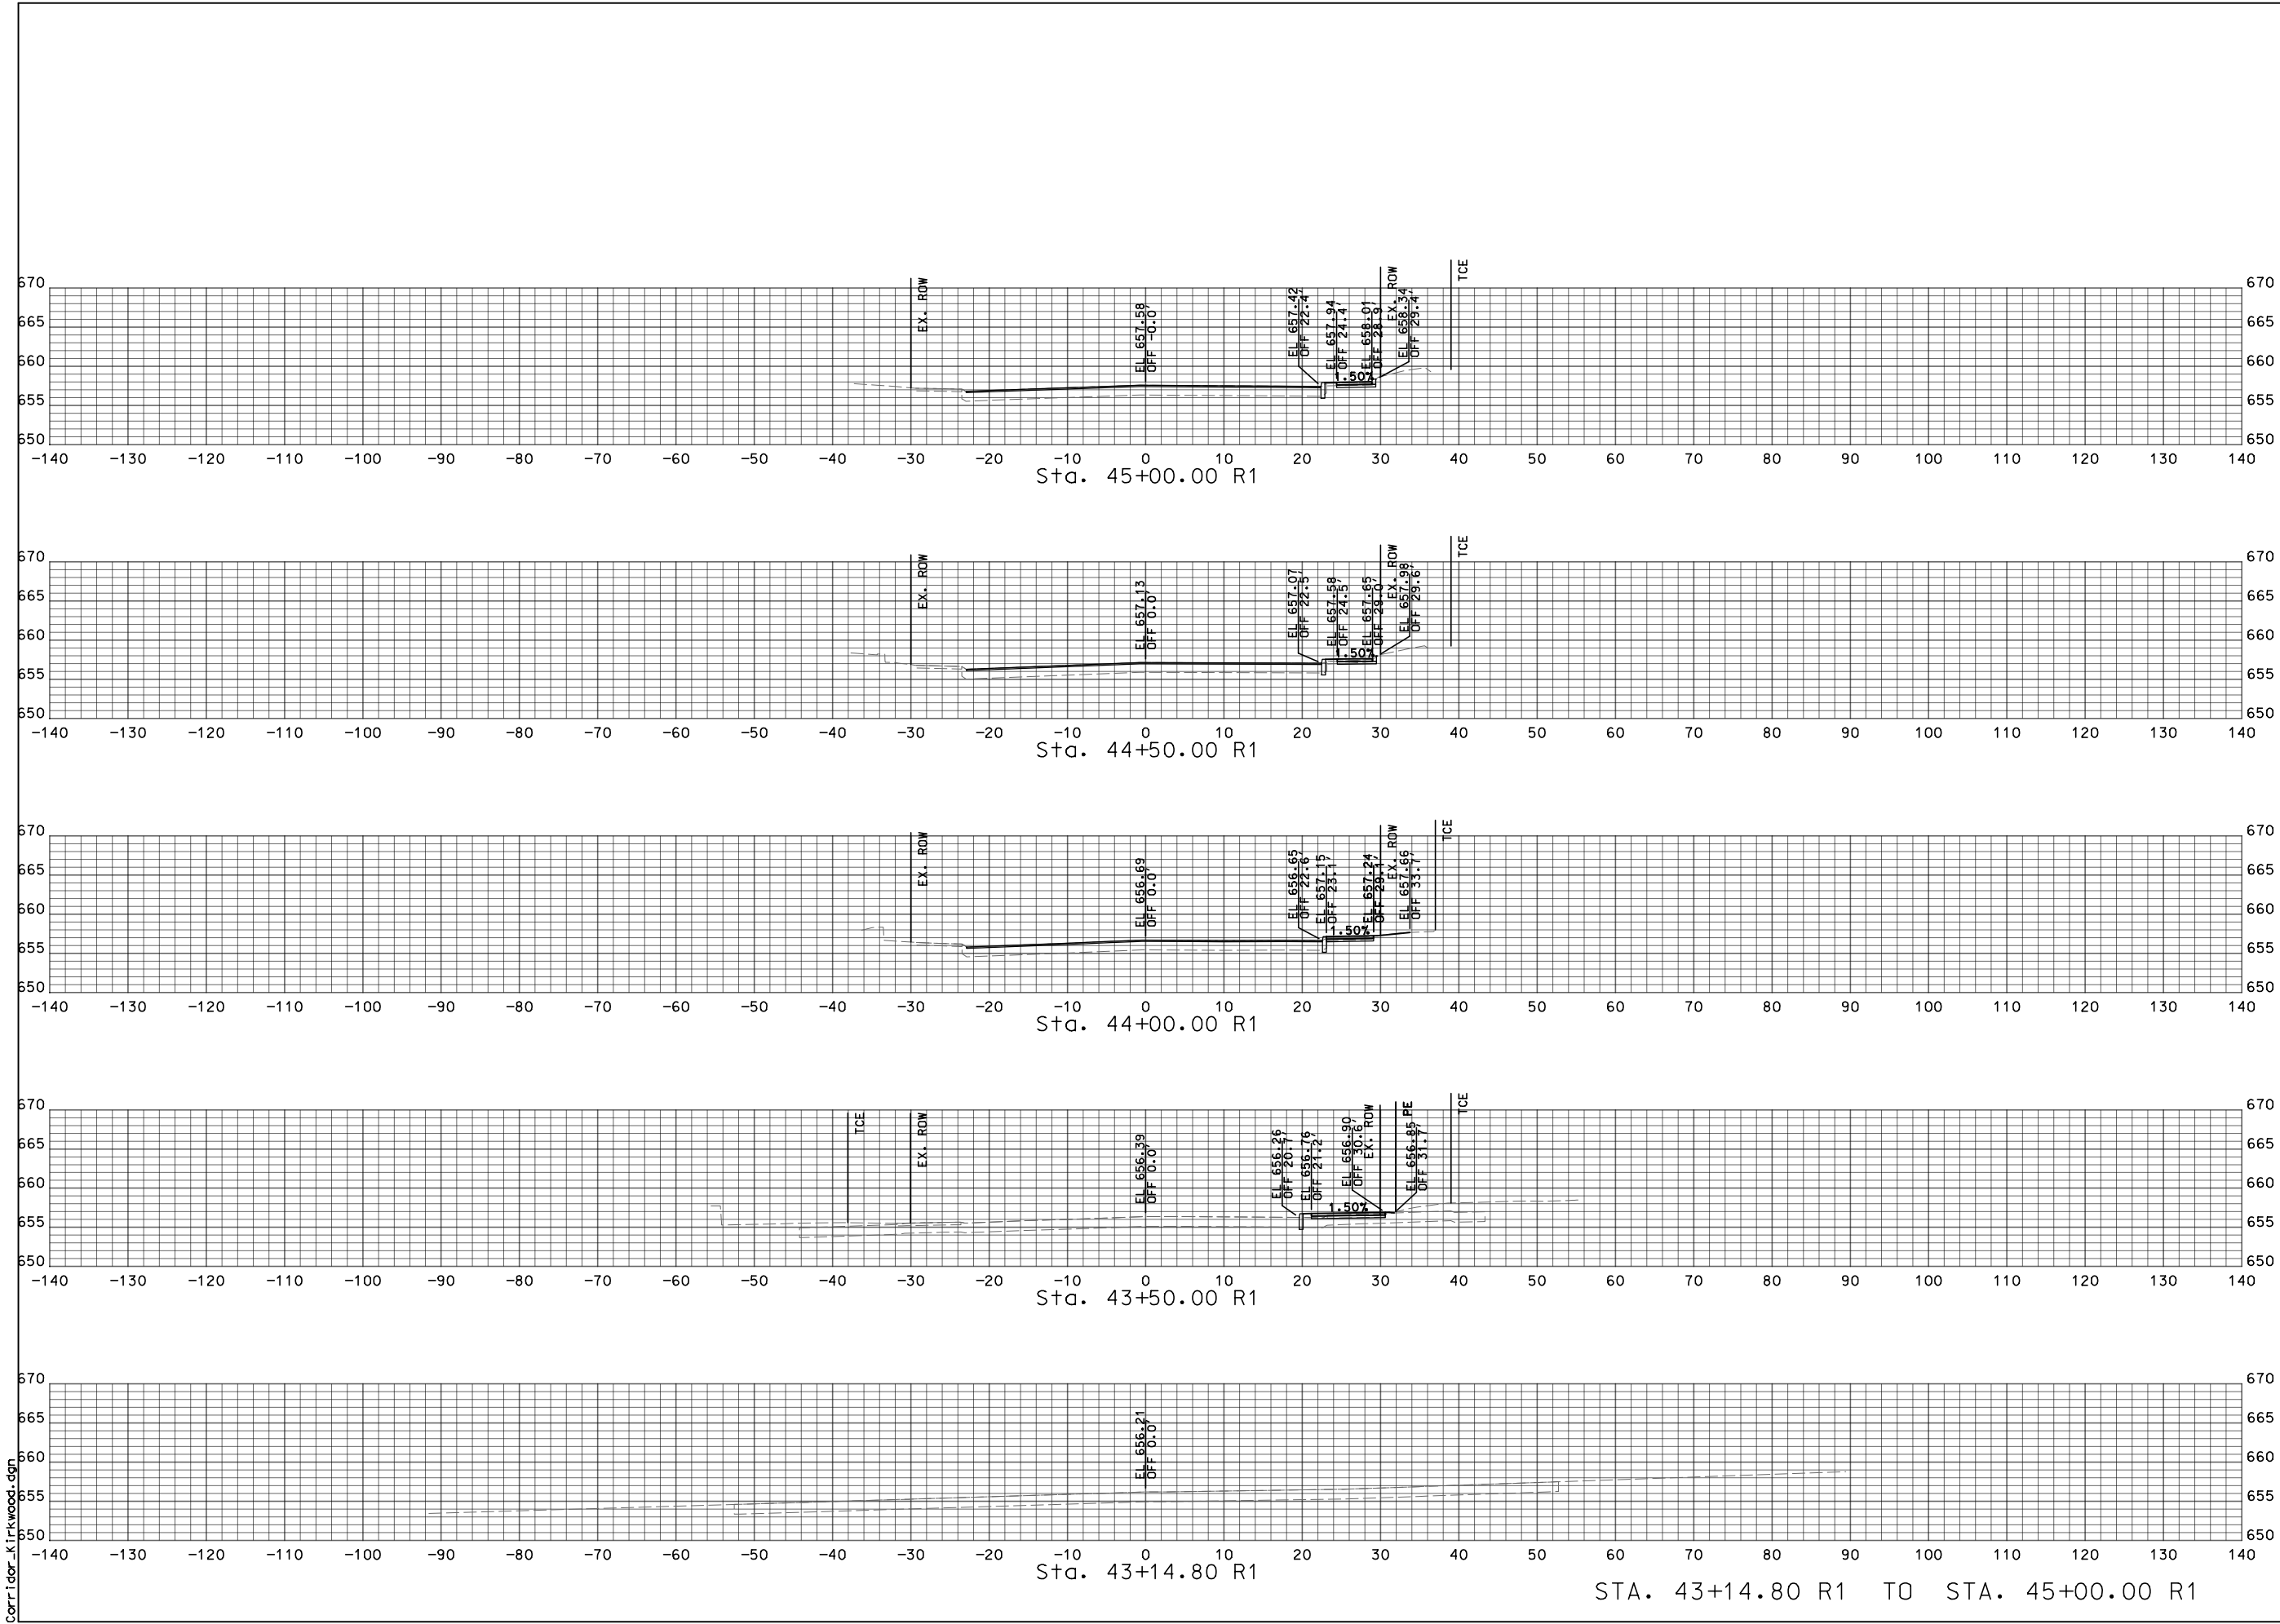

PRELIMINARY
NOT FOR CONSTRUCTION

REVISIONS

NUMBER	BY	DATE

CROSS SECTION SHEET

SHEET 14 OF 23

CITY OF KIRKWOOD, MISSOURI
NORTH KIRKWOOD ROAD IMPROVEMENTS
STP-5502 (611)




© Copyright CMT, Inc.
CRAWFORD, MURPHY & TILLY, INC.
ONE MEMORIAL DRIVE, SUITE 500
ST. LOUIS, MO 63102 (314) 436-5500
ENGINEERING CORPORATION - 000631

DATE: 3/5/2024

JOB No: 21001728

SHEET 14 OF 23

STA. 43+14.80 R1 TO STA. 45+00.00 R1

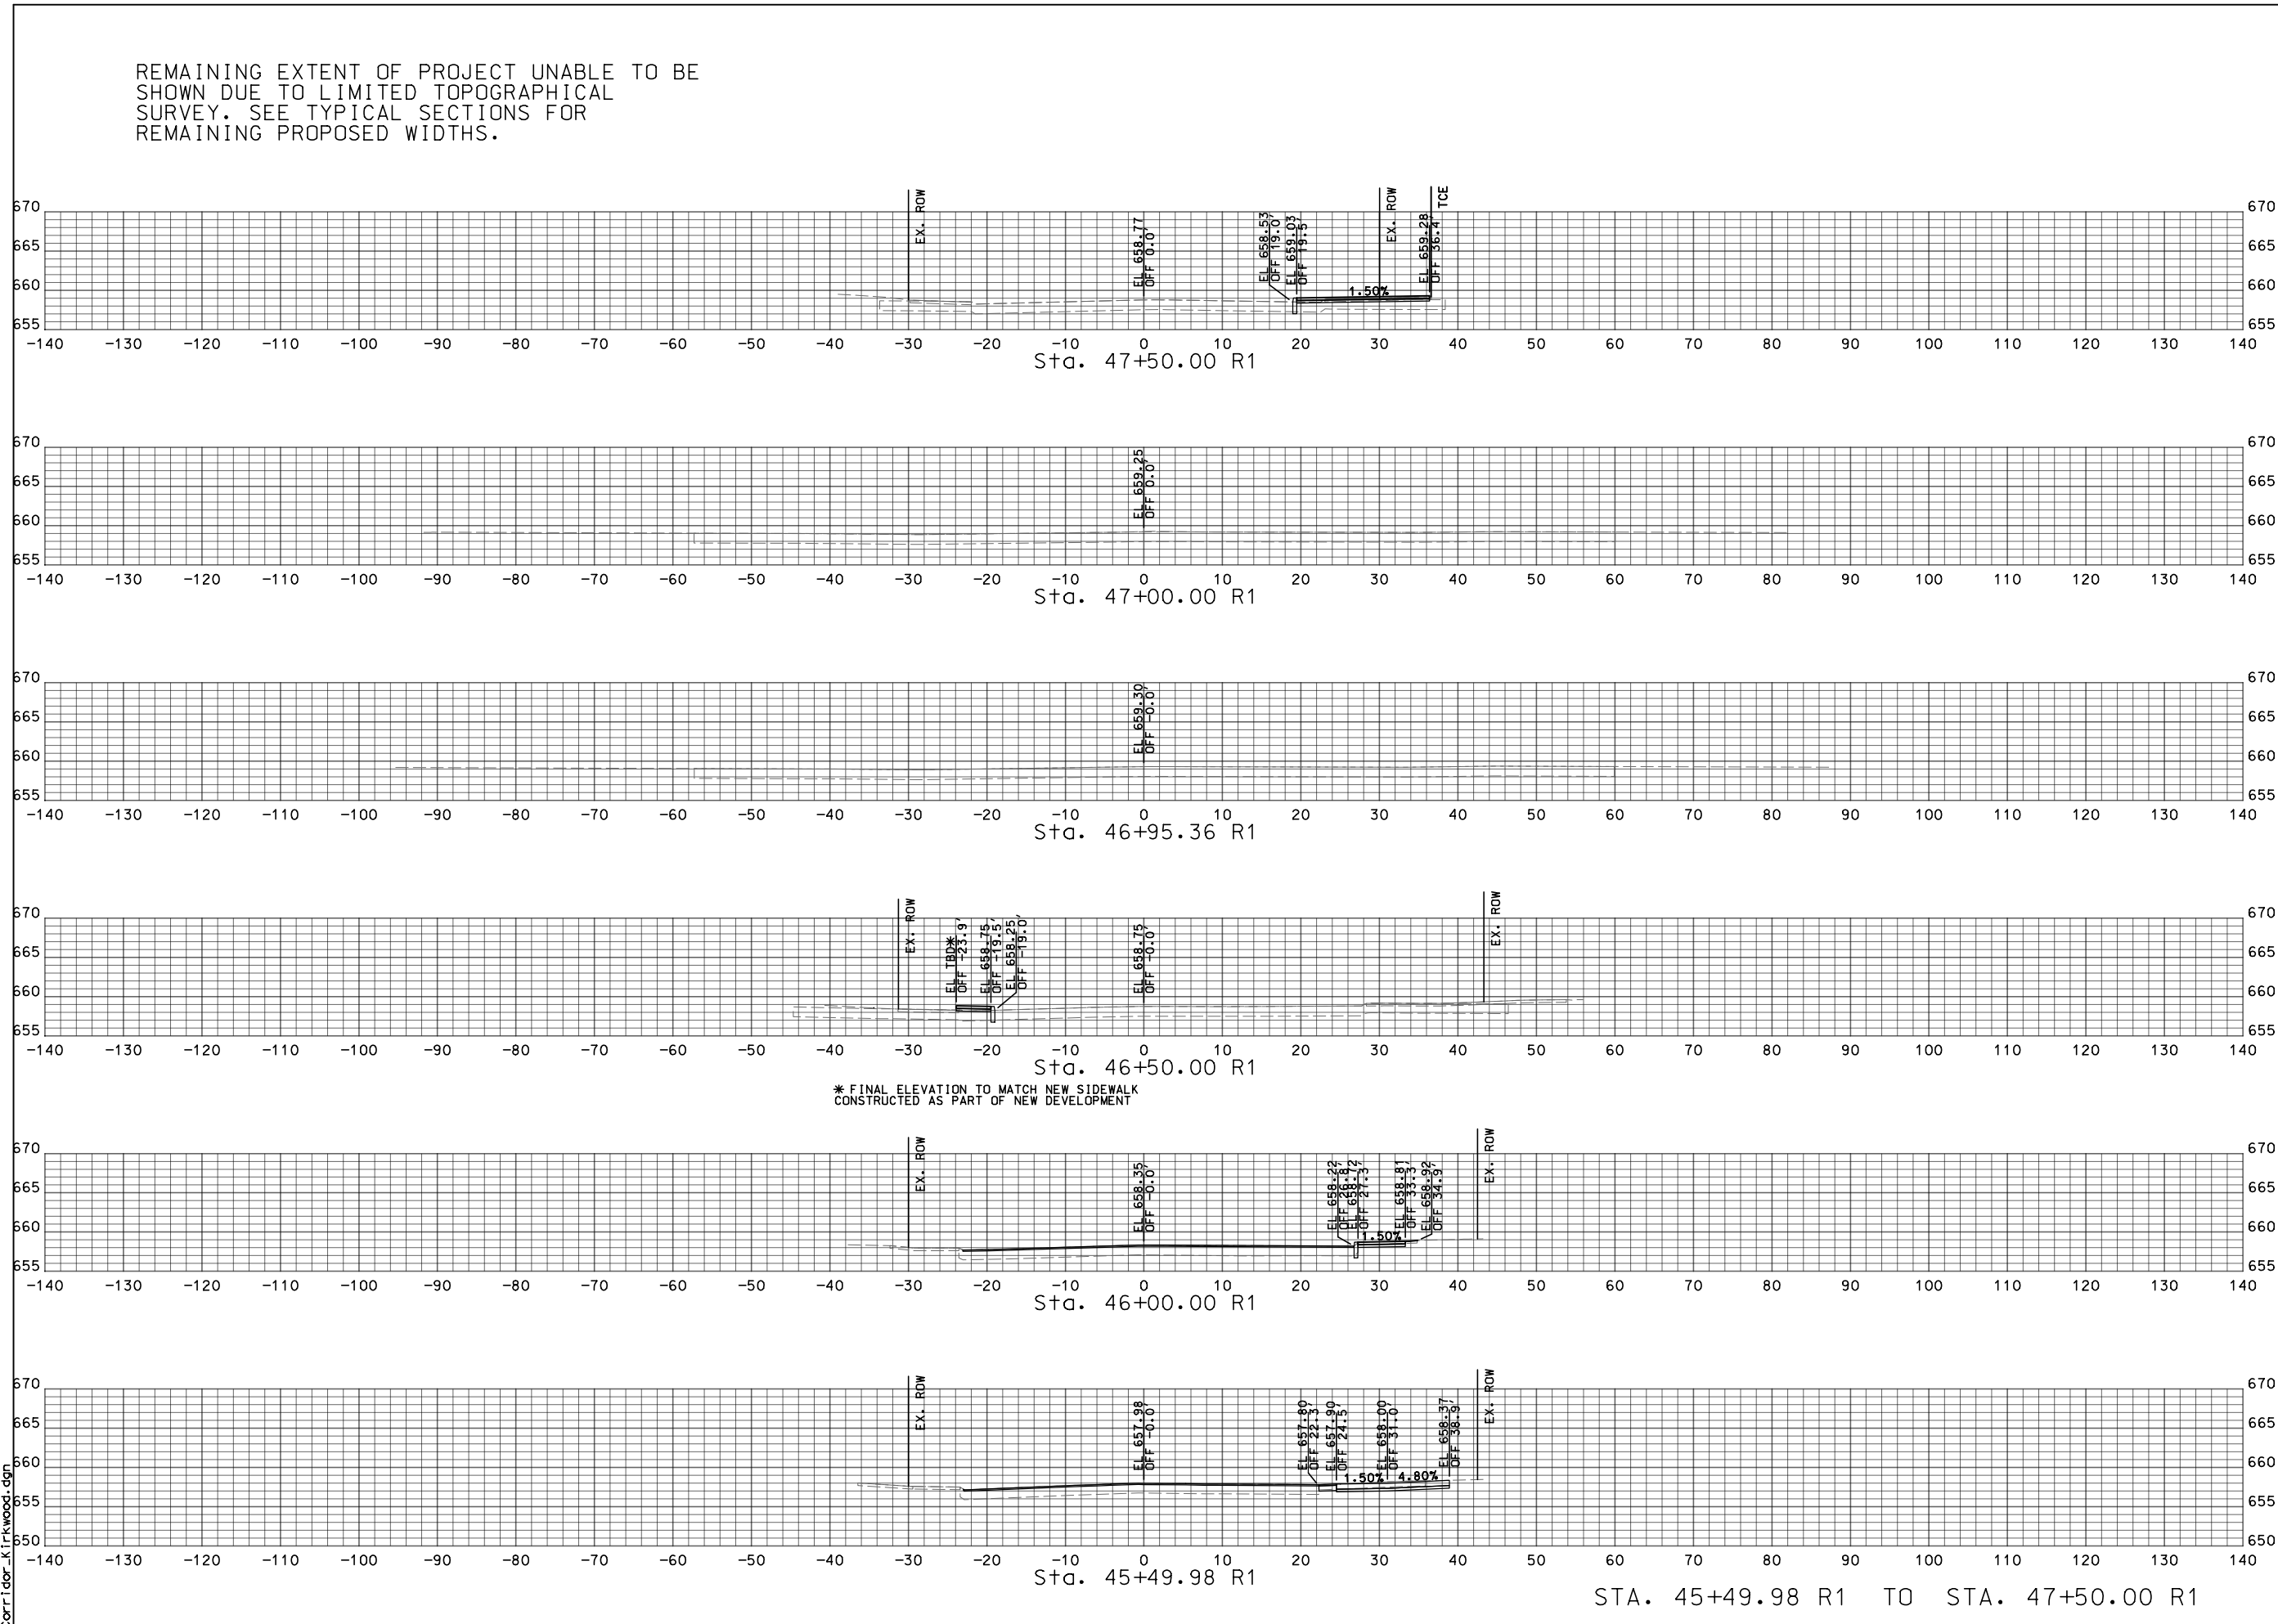

PRELIMINARY
NOT FOR CONSTRUCTION

REVISIONS

NUMBER	BY	DATE

CROSS SECTION SHEET

SHEET 15 OF 23

CITY OF KIRKWOOD, MISSOURI
NORTH KIRKWOOD ROAD IMPROVEMENTS
STP-5502 (611)




© Copyright CMT, Inc.
CRAWFORD, MURPHY & TILLY, INC.
ONE MEMORIAL DRIVE, SUITE 500
ST. LOUIS, MO 63102 (314) 436-5500
ENGINEERING CORPORATION - 000631

DATE: 3/5/2024

JOB No: 21001728

SHEET 15 OF

Corridor_Kirkwood.dgn

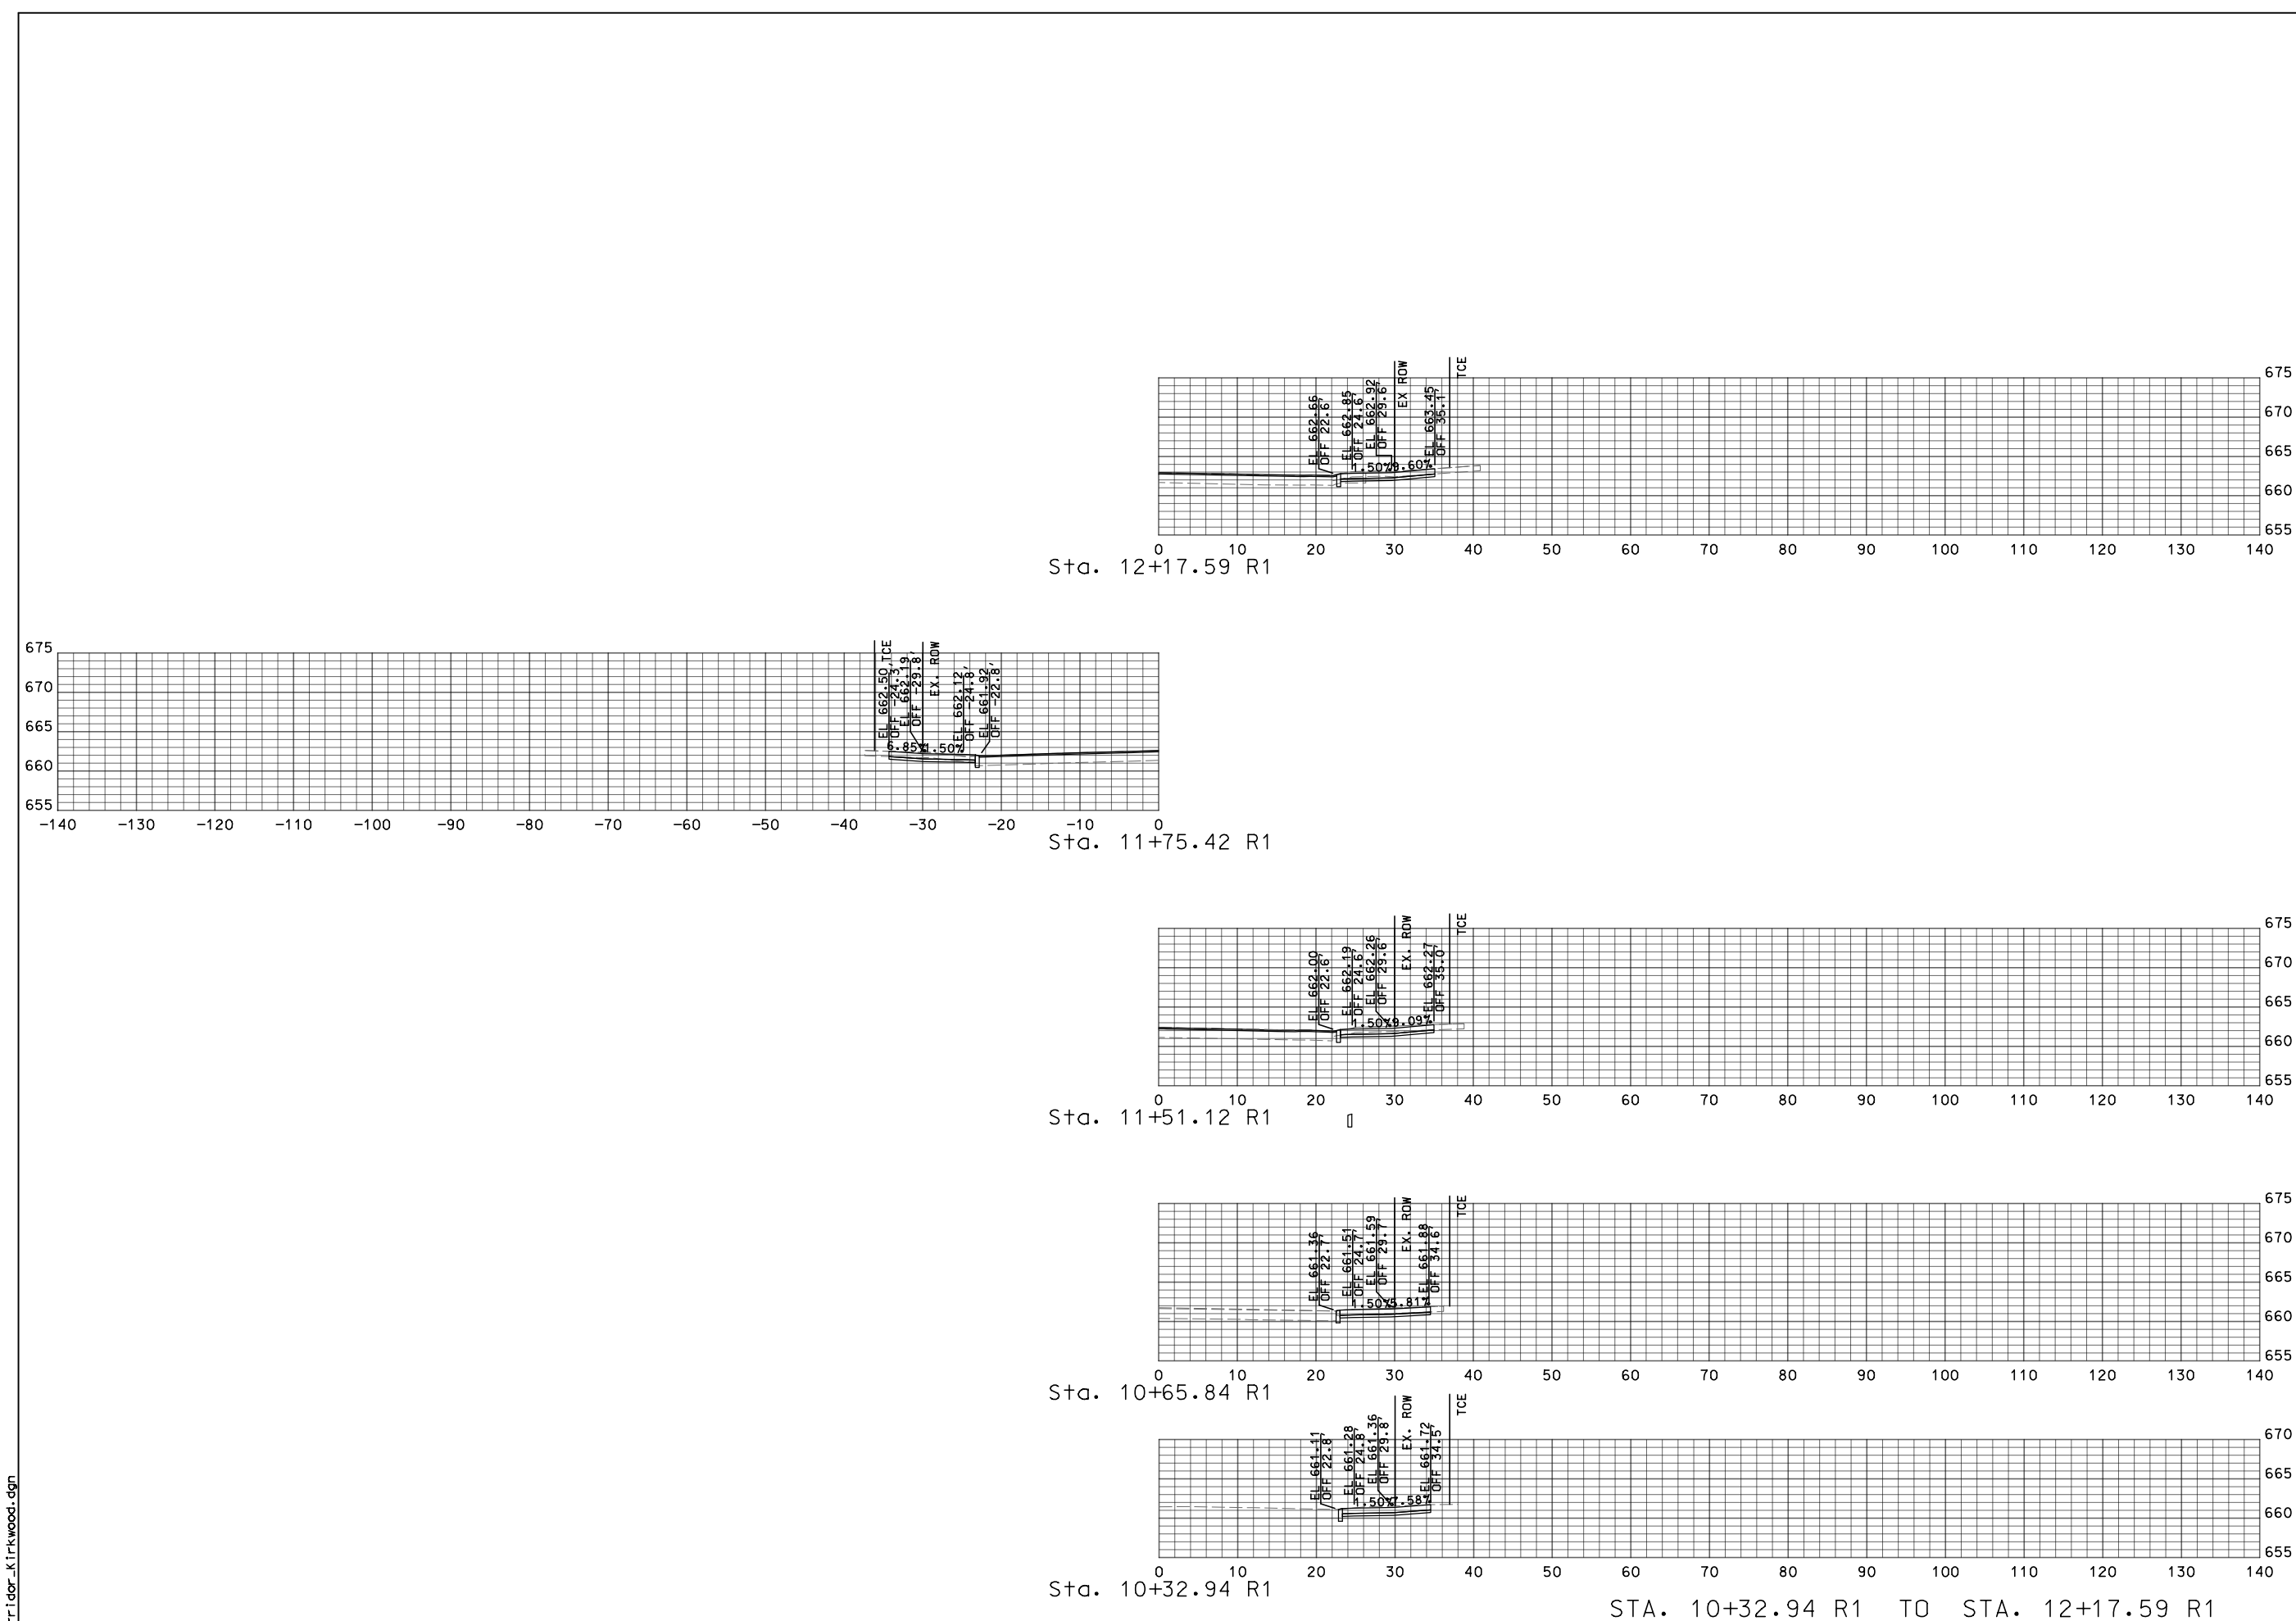

STA. 10+32.94 R1 TO STA. 12+17.59 R1

PRELIMINARY
NOT FOR CONSTRUCTION

REVISIONS

NUMBER	BY	DATE

CROSS SECTION SHEET

SHEET 16 OF 23

CITY OF KIRKWOOD, MISSOURI
NORTH KIRKWOOD ROAD IMPROVEMENTS
STP-5502 (611)



© Copyright CMT, Inc.
CRAWFORD, MURPHY & TILLY, INC.
ONE MEMORIAL DRIVE, SUITE 500
ST. LOUIS, MO 63102 (314) 436-5500
ENGINEERING CORPORATION - 000631

DATE: 3/5/2024






JOB No: 21001728

SHEET 16 OF 23

IF A SEAL IS PRESENT ON THIS SHEET IT HAS BEEN ELECTRONICALLY SEALED AND DATED.

Corridor_Kirkwood.dgn

23MSD-XXXXX BASEMAP 23M

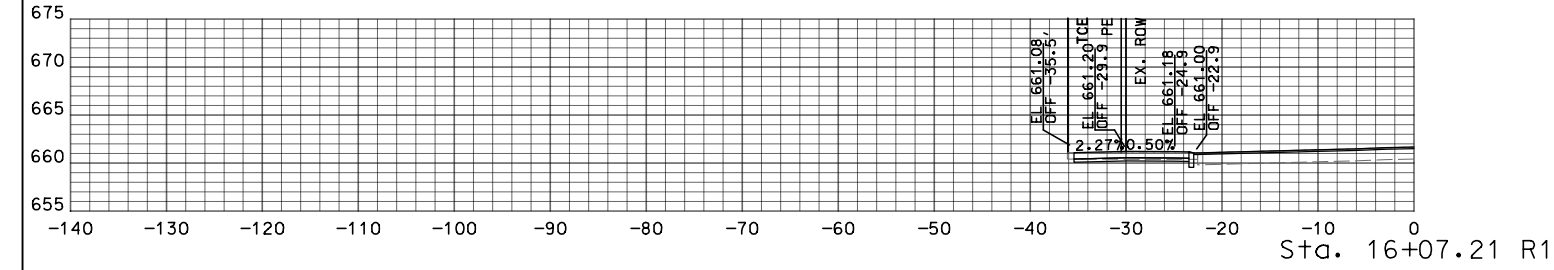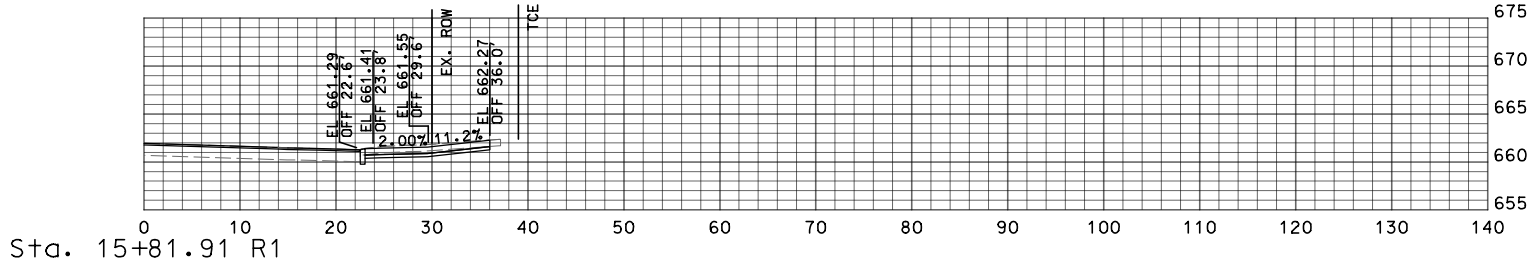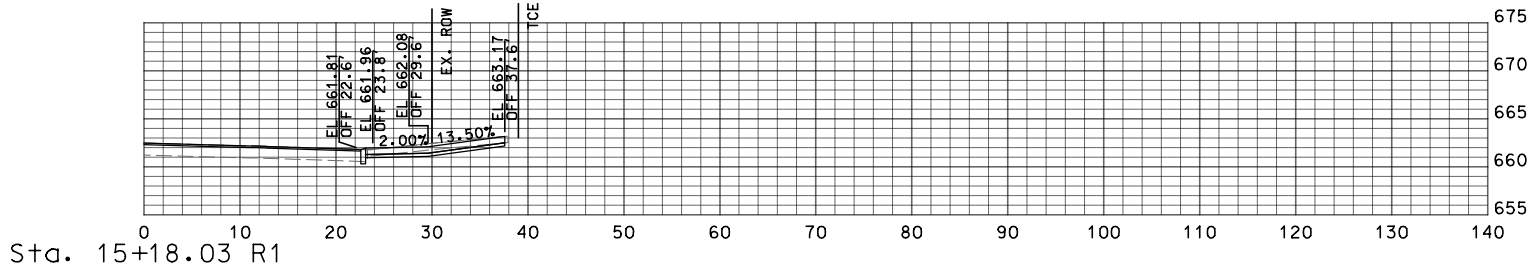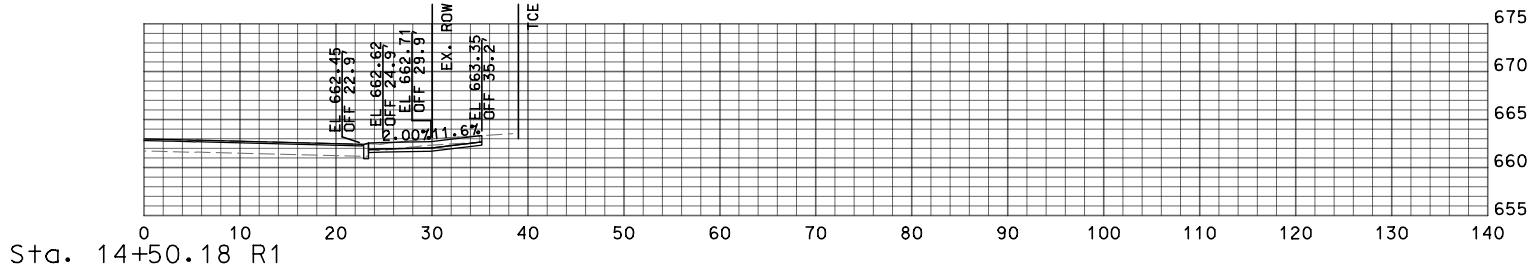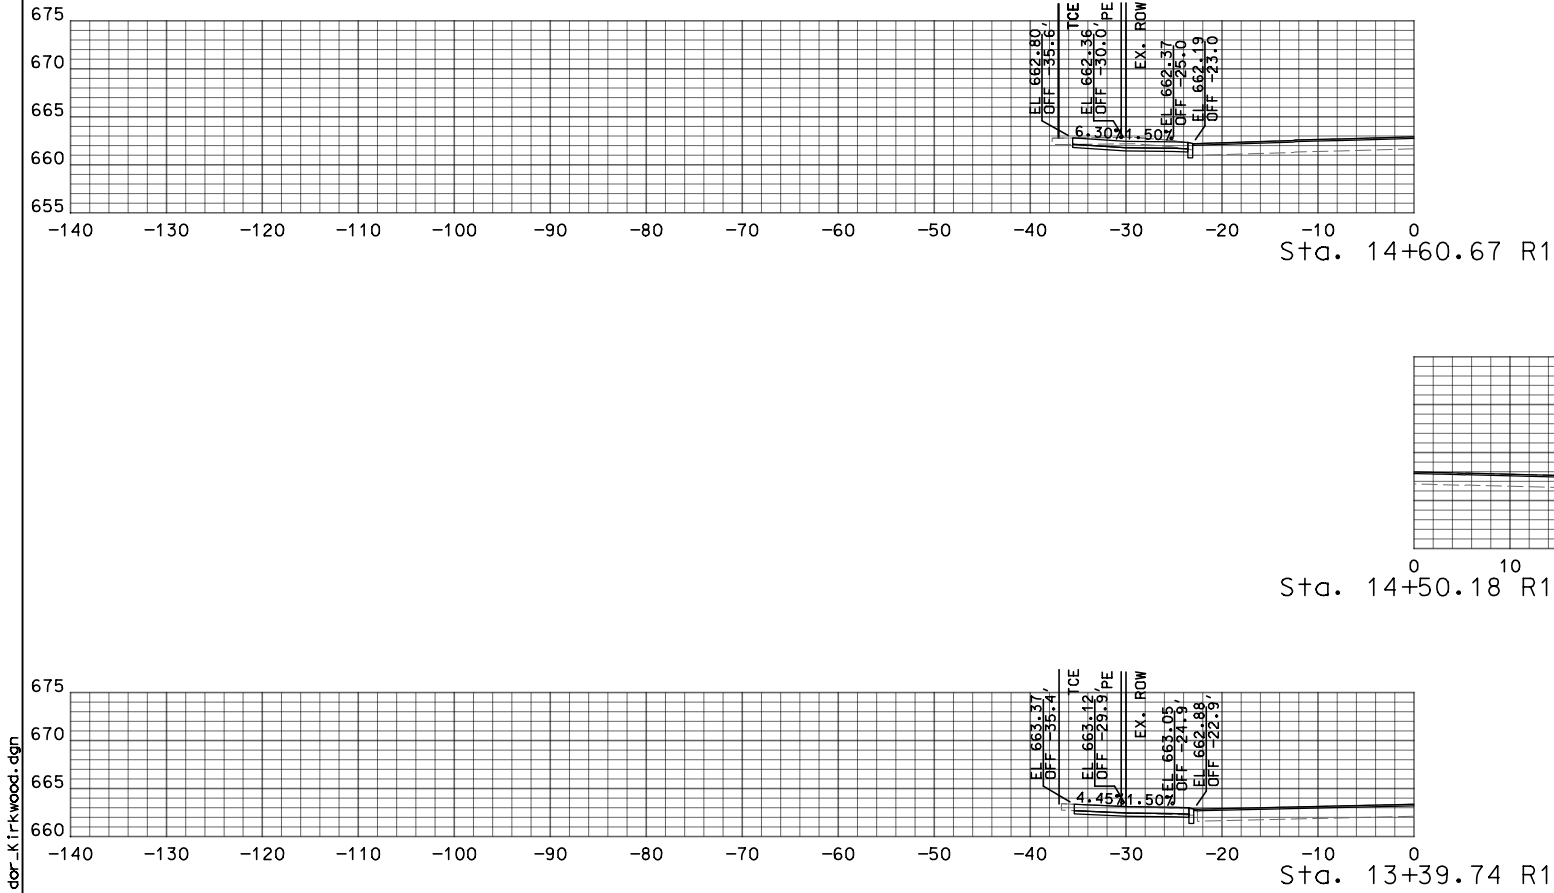

STA. 13+39.74 R1 TO STA. 16+07.21 R1

L:\KirkwoodMO\21001728-00\Draw\GEOPAK\Modeling\Corridor_Kirkwood.dgn

PRELIMINARY
NOT FOR CONSTRUCTION

REVISIONS

NUMBER	BY	DATE

CROSS SECTION SHEET

SHEET 17 OF 23

CITY OF KIRKWOOD, MISSOURI
NORTH KIRKWOOD ROAD IMPROVEMENTS
STP-5502 (611)



© Copyright CMT, Inc.
CRAWFORD, MURPHY & TILLY, INC.
ONE MEMORIAL DRIVE, SUITE 500
ST. LOUIS, MO 63102 (314) 436-5500
ENGINEERING CORPORATION - 000631

DATE: 3/5/2024


JOB No: 21001728

SHEET 17 OF 23

IF A SEAL IS PRESENT ON THIS SHEET IT HAS BEEN ELECTRONICALLY SEALED AND DATED.

Corridor_Kirkwood.dgn

23MSD-XXXXX BASEMAP 23M

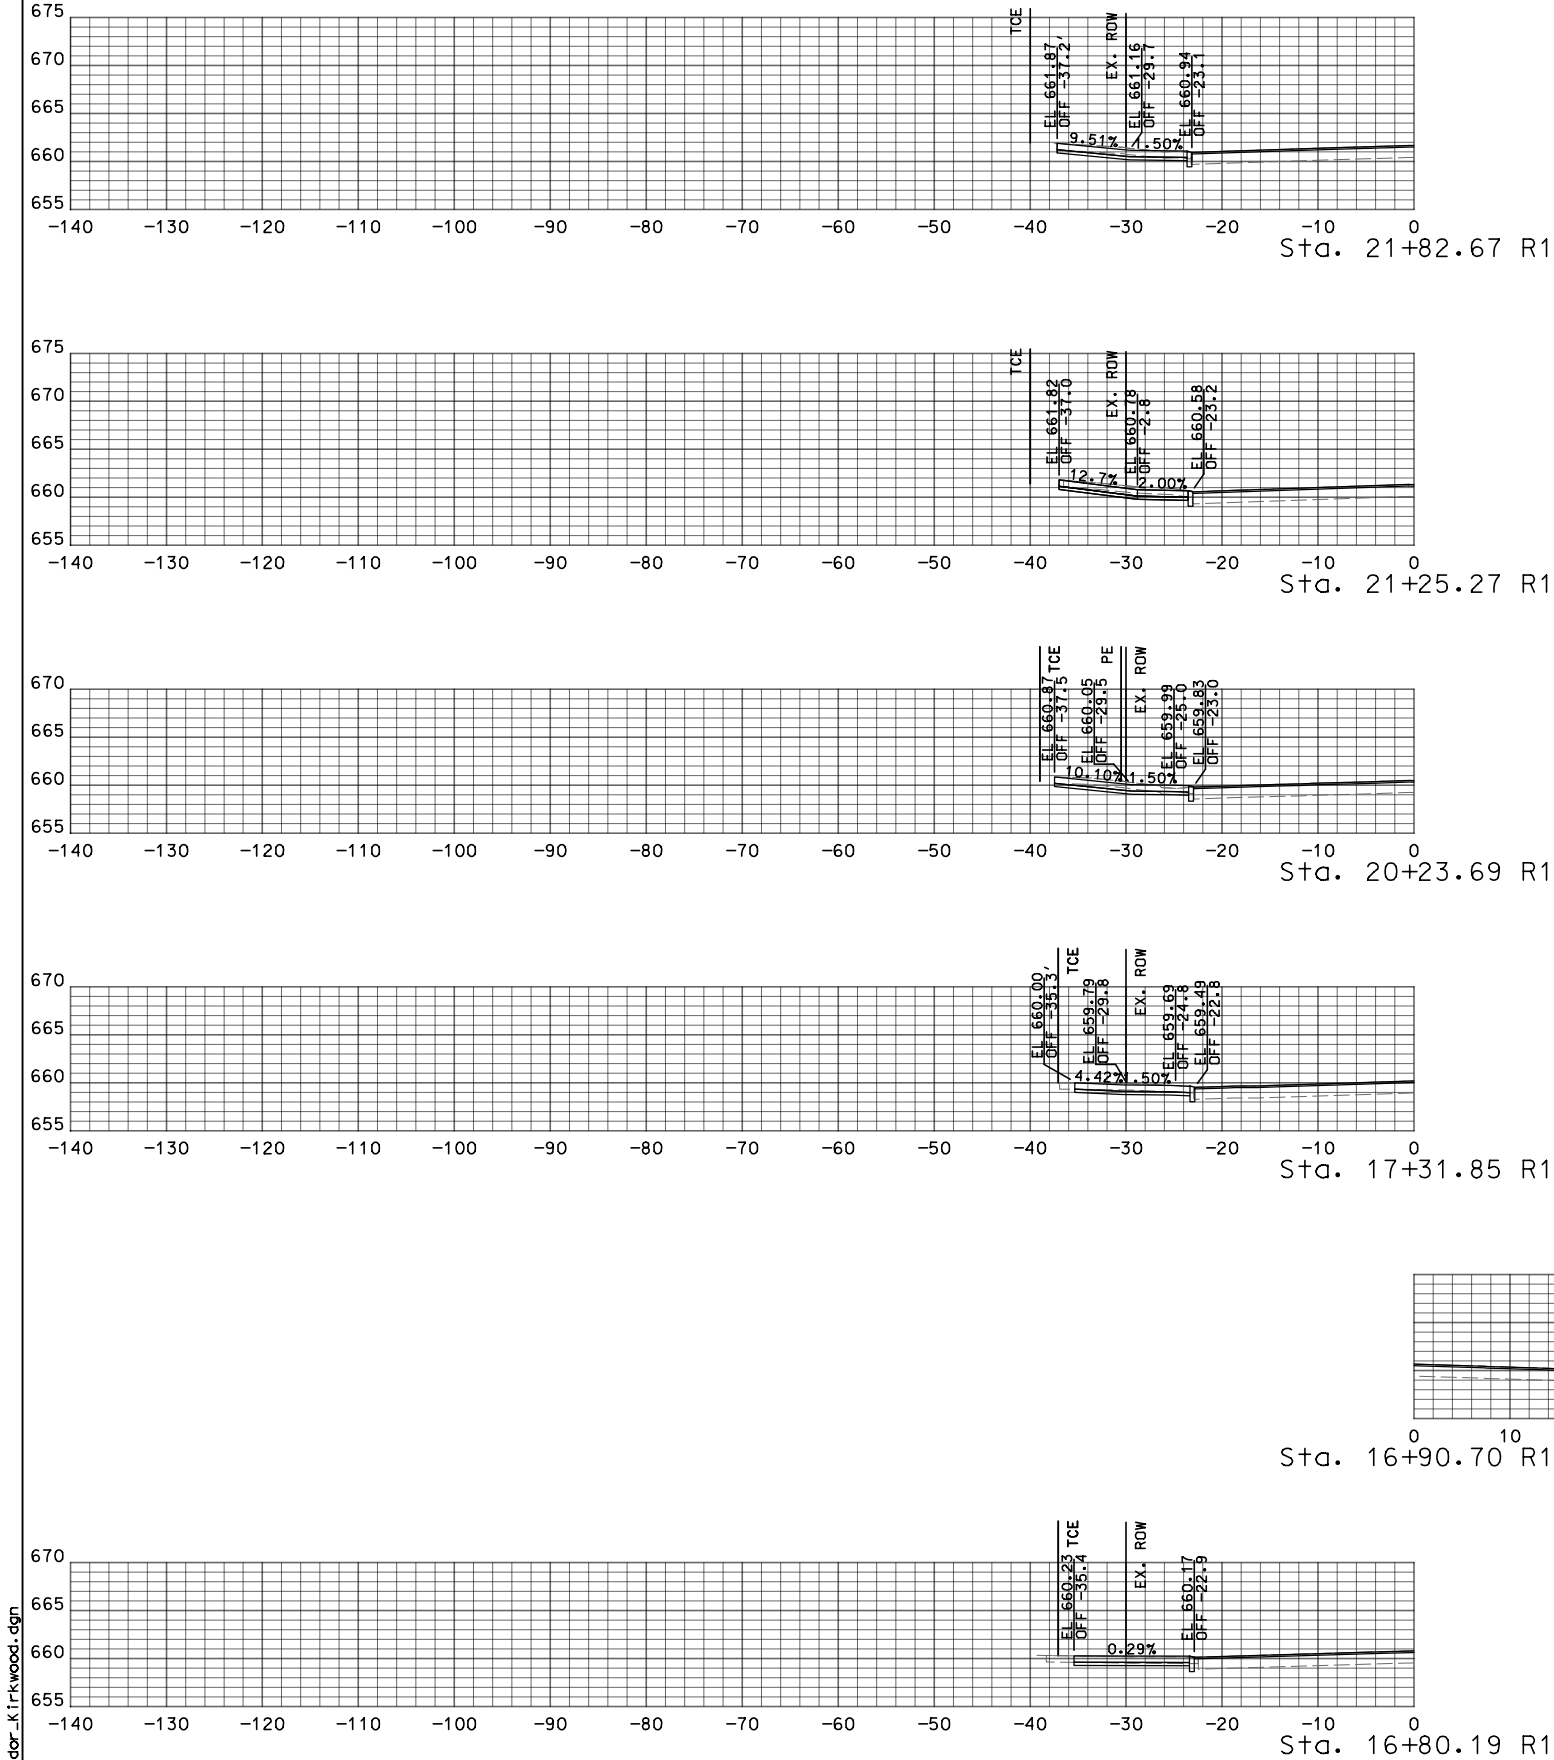

STA. 16+80.19 R1 TO STA. 21+82.67 R1



© Copyright CMT, Inc.
CRAWFORD, MURPHY & TILLY, INC.
ONE MEMORIAL DRIVE, SUITE 500
ST. LOUIS, MO 63102 (314) 436-5500
ENGINEERING CORPORATION - 000631

DATE: 3/5/2024

JOB No: 21001728

SHEET 18 OF 23

CROSS SECTION SHEET

SHEET 18 OF 23

CITY OF KIRKWOOD, MISSOURI
NORTH KIRKWOOD ROAD IMPROVEMENTS
STP-5502 (611)

PRELIMINARY
NOT FOR CONSTRUCTION


REVISIONS

NUMBER	BY	DATE

IF A SEAL IS PRESENT ON THIS SHEET IT HAS BEEN ELECTRONICALLY SEALED AND DATED.

Corridor_Kirkwood.dgn

23MSD-XXXXX BASEMAP 23M

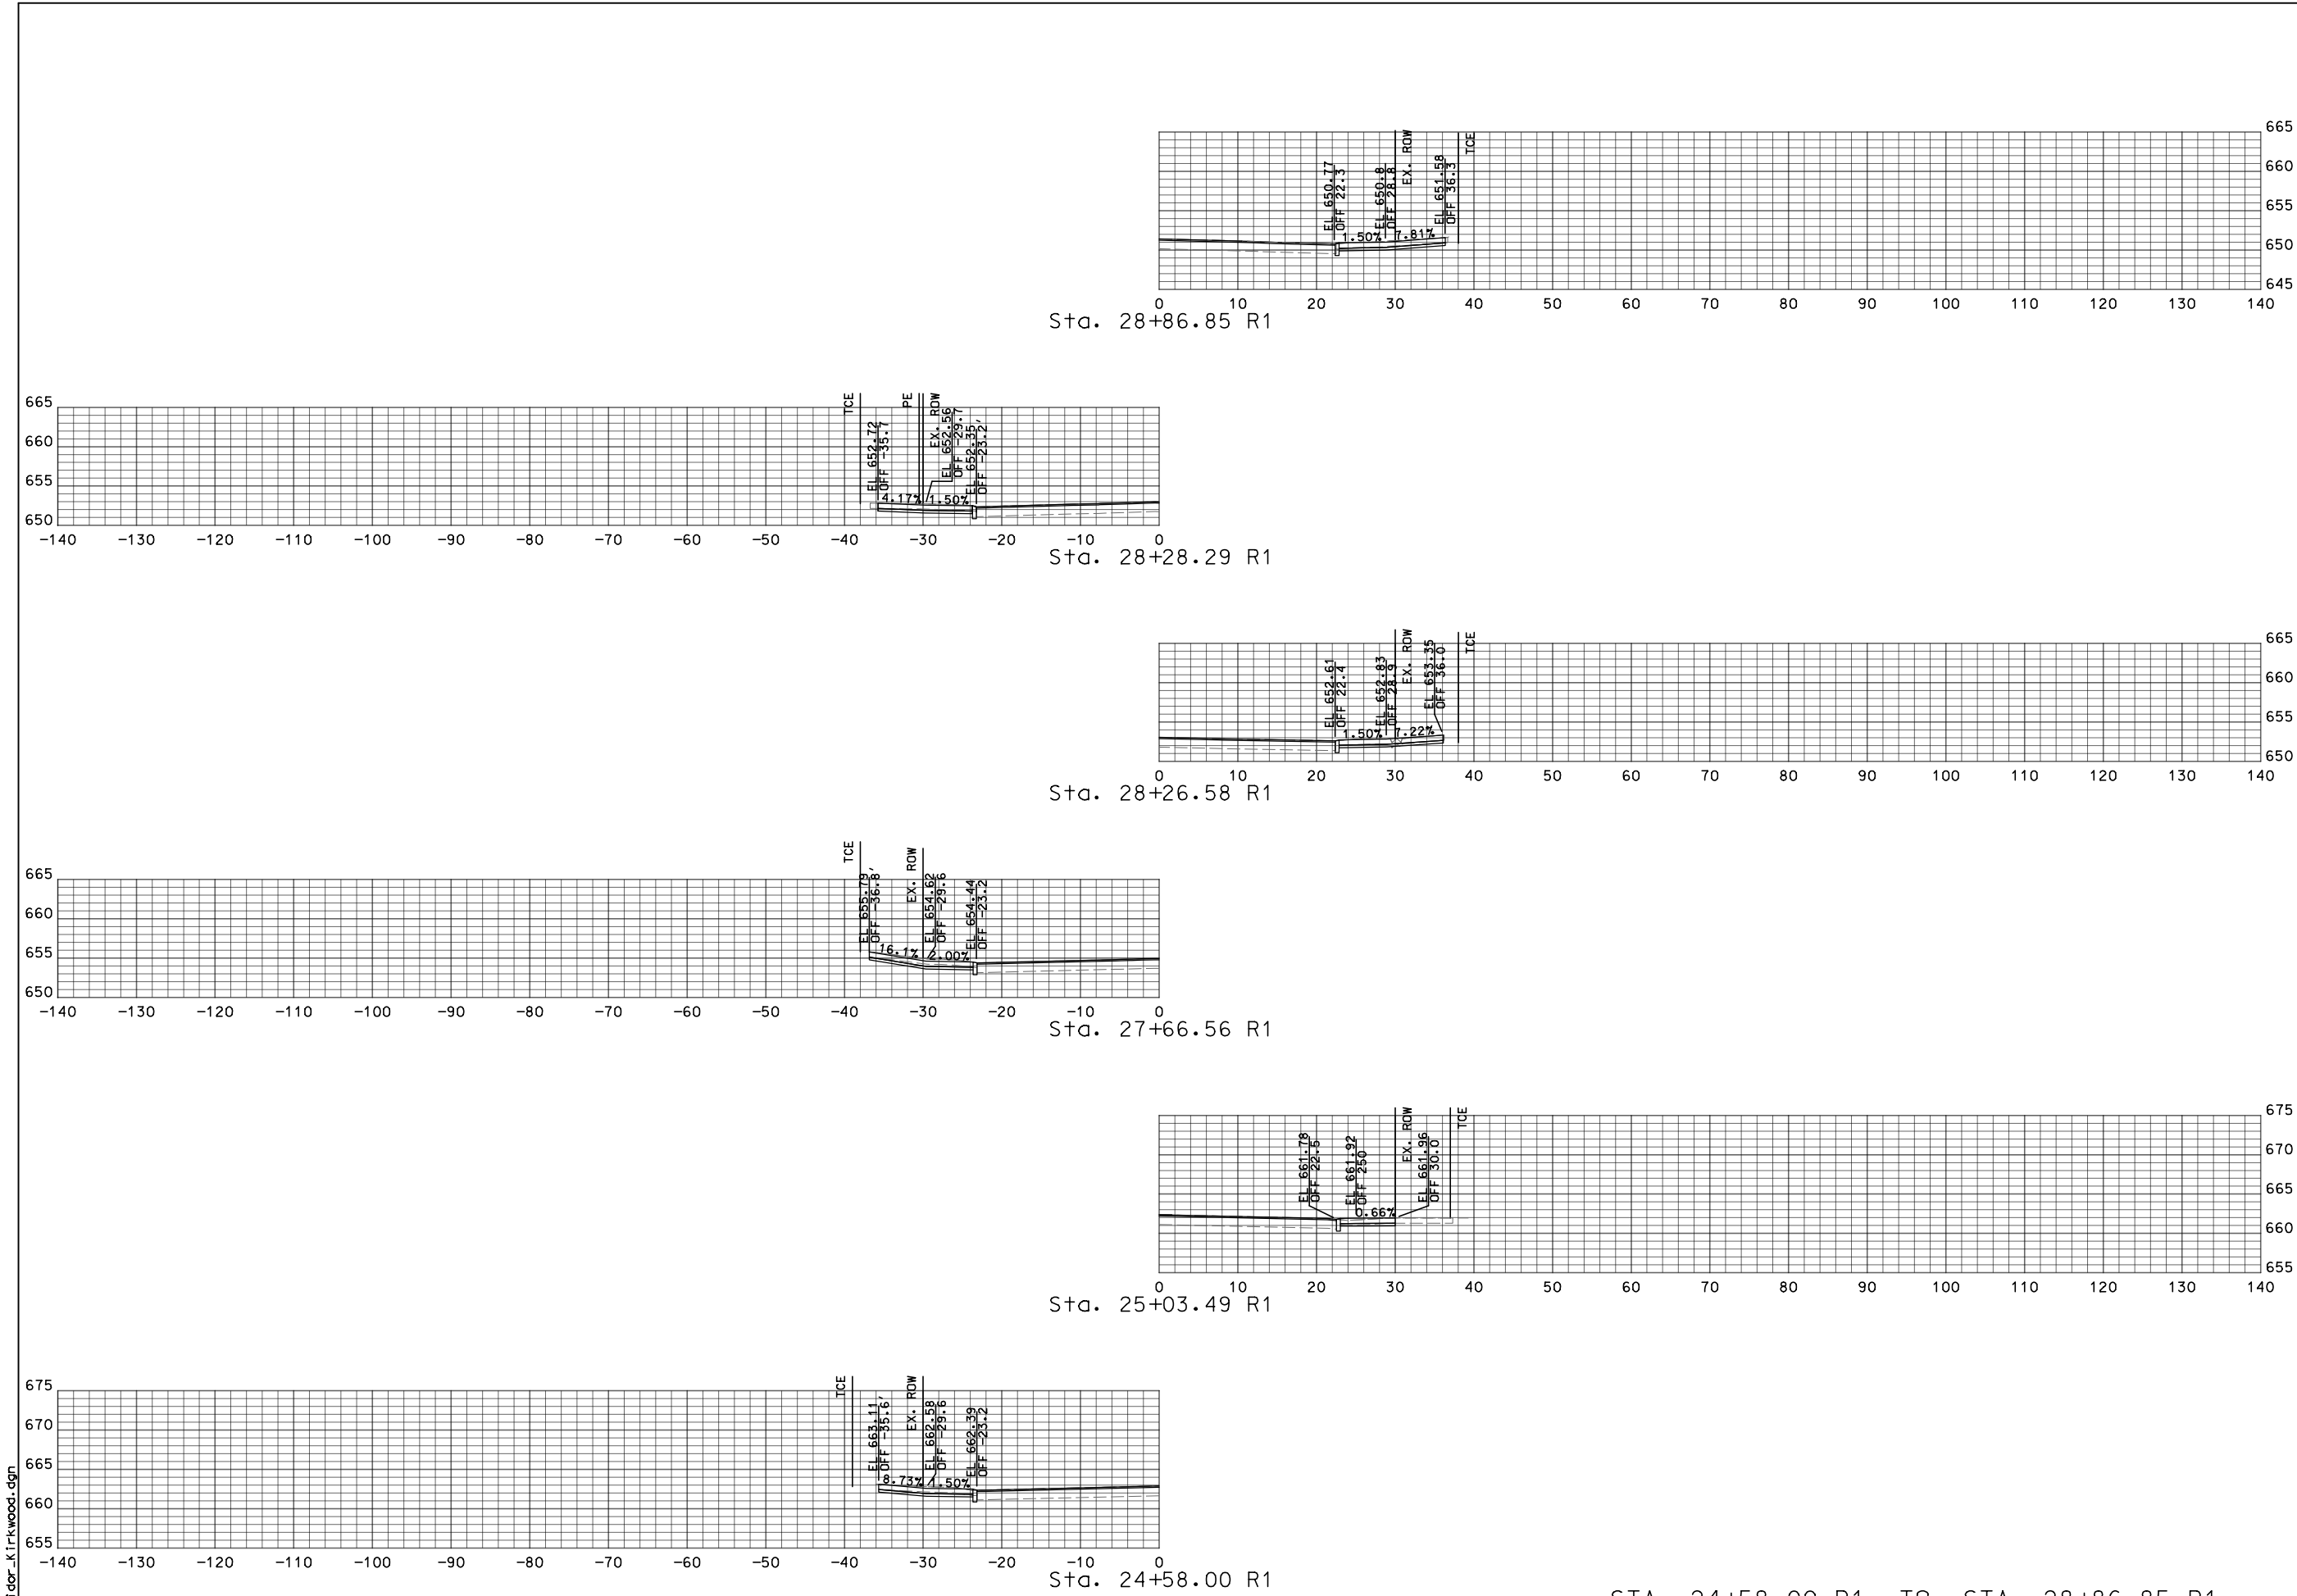

PRELIMINARY
NOT FOR CONSTRUCTION

REVISIONS

NUMBER	BY	DATE

CROSS SECTION SHEET

SHEET 19 OF 23

CITY OF KIRKWOOD, MISSOURI
NORTH KIRKWOOD ROAD IMPROVEMENTS
STP-5502 (611)



© Copyright CMT, Inc.
CRAWFORD, MURPHY & TILLY, INC.
ONE MEMORIAL DRIVE, SUITE 500
ST. LOUIS, MO 63102 (314) 436-5500
ENGINEERING CORPORATION - 000631

DATE: 3/5/2024



JOB No: 21001728

SHEET 19 OF 23

STA. 24+58.00 R1 TO STA. 28+86.85 R1

Corridor_Kirkwood.dgn

23MSD-XXXXX BASEMAP 23M

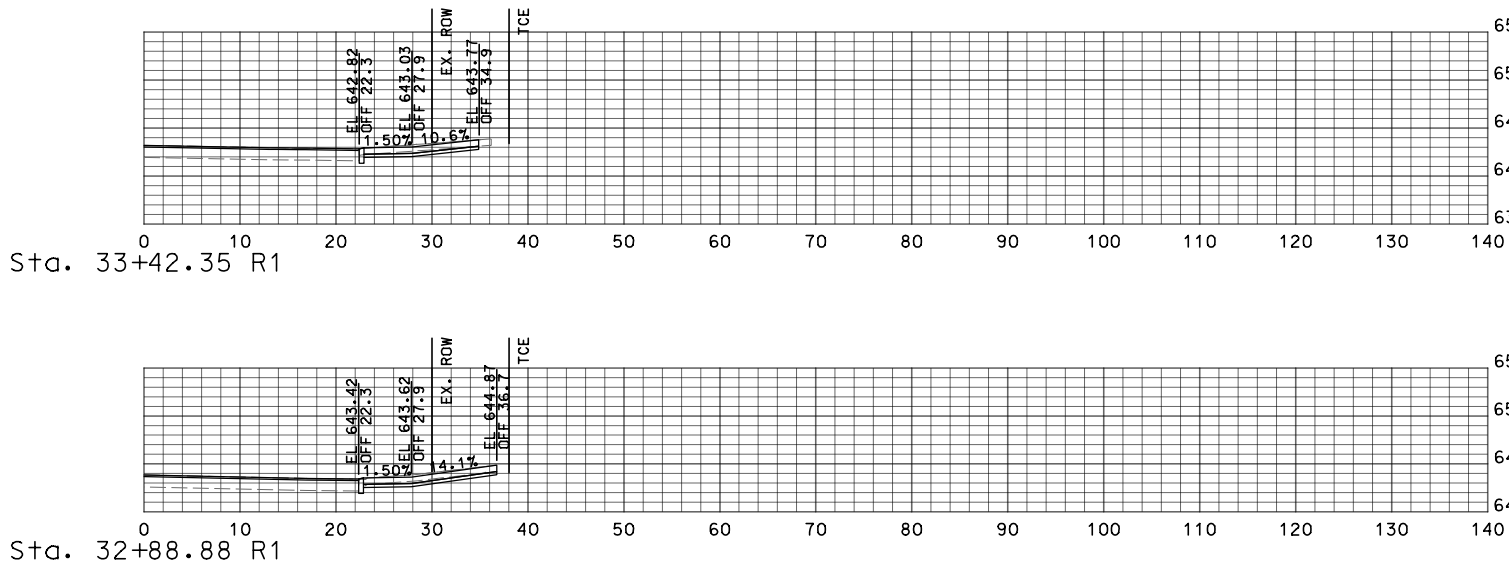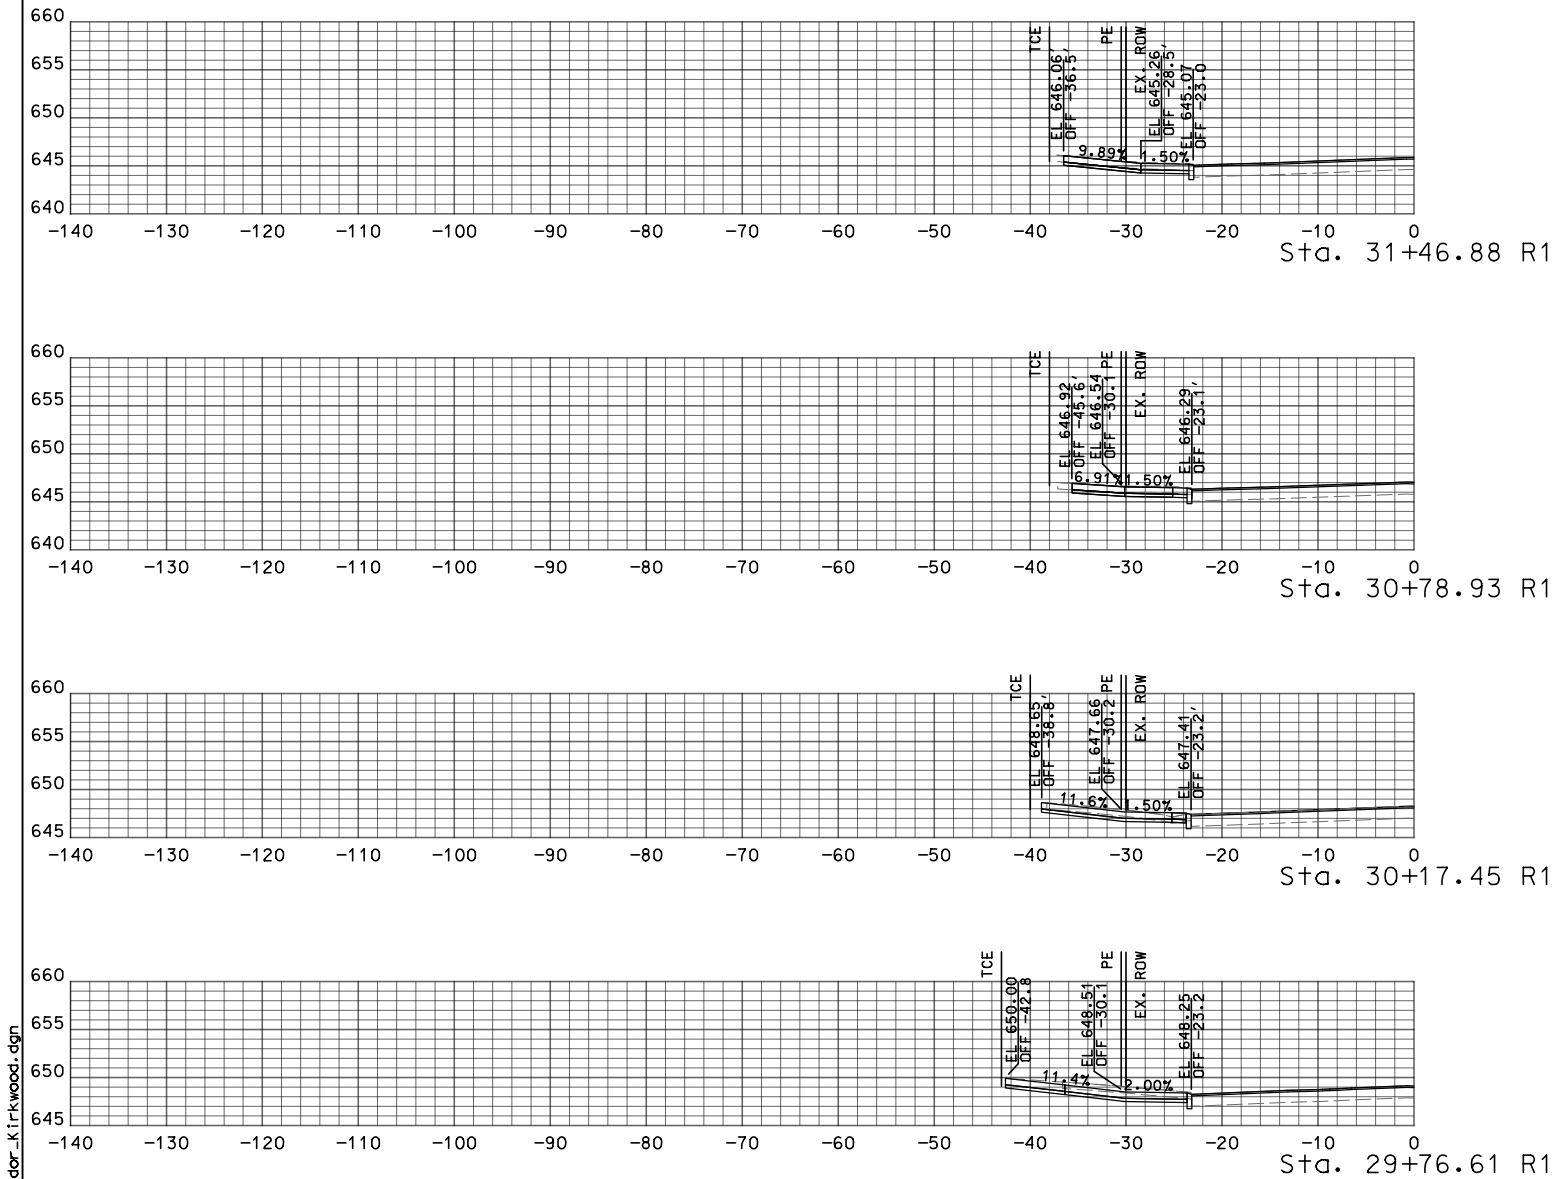

STA. 29+76.61 R1 TO STA. 33+42.35 R1



© Copyright CMT, Inc.
CRAWFORD, MURPHY & TILLY, INC.
ONE MEMORIAL DRIVE, SUITE 500
ST. LOUIS, MO 63102 (314) 436-5500
ENGINEERING CORPORATION - 000631

DATE: 3/5/2024

JOB No: 21001728

SHEET 20 OF 23

CROSS SECTION SHEET

SHEET 20 OF 23

CITY OF KIRKWOOD, MISSOURI
NORTH KIRKWOOD ROAD IMPROVEMENTS
STP-5502 (611)

PRELIMINARY
NOT FOR CONSTRUCTION






REVISIONS

NUMBER	BY	DATE

IF A SEAL IS PRESENT ON THIS SHEET IT HAS BEEN ELECTRONICALLY SEALED AND DATED.

Corridor_Kirkwood.dgn

23MSD-XXXXX BASEMAP 23M

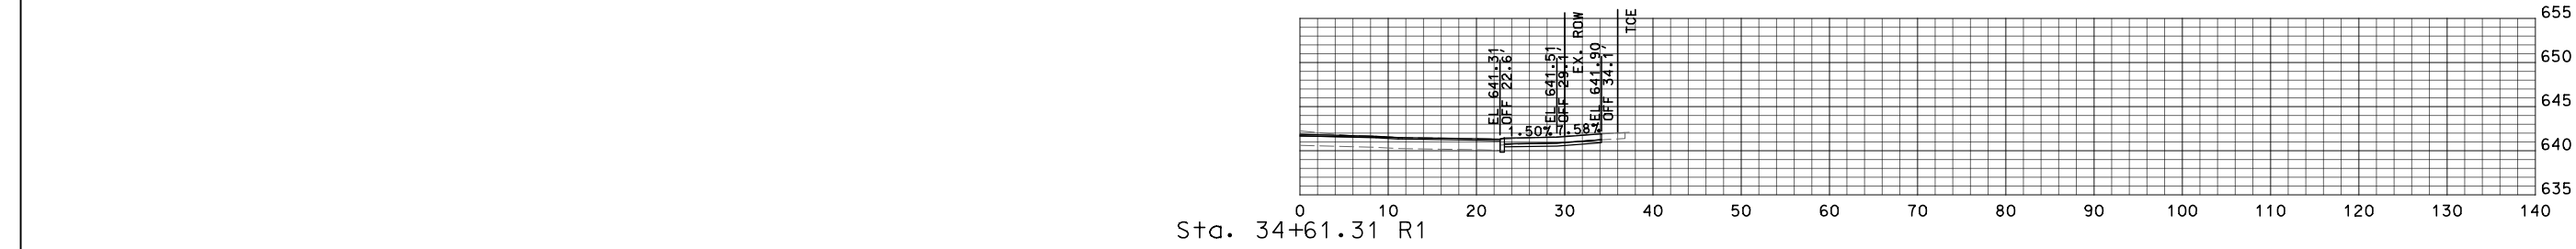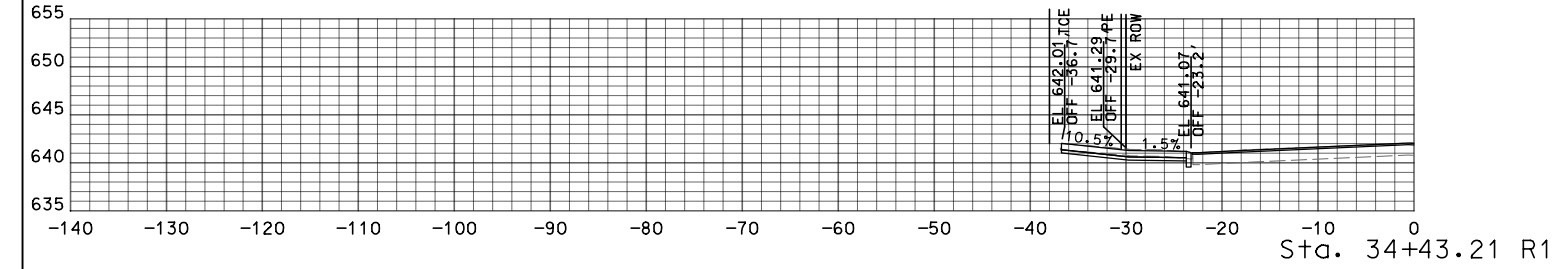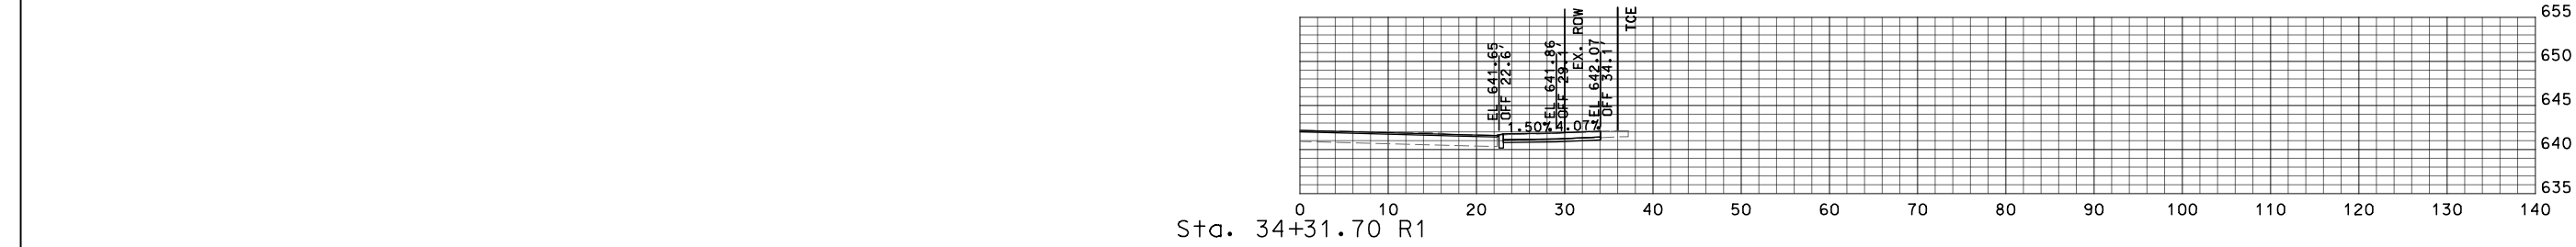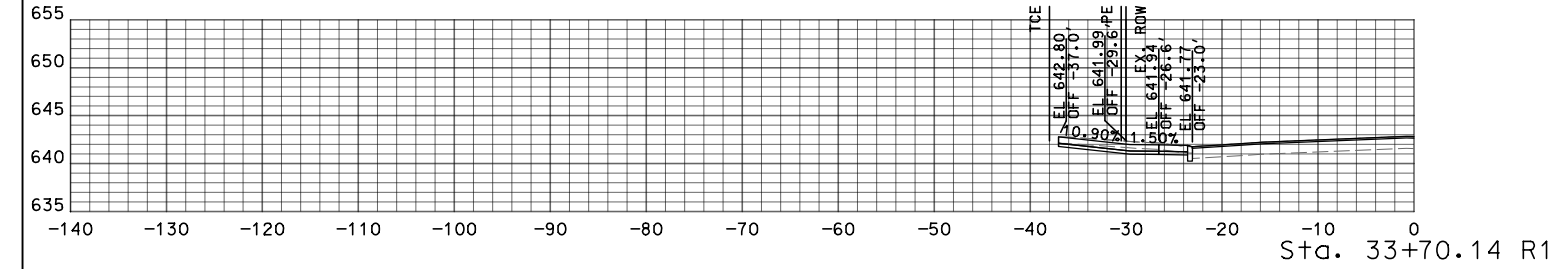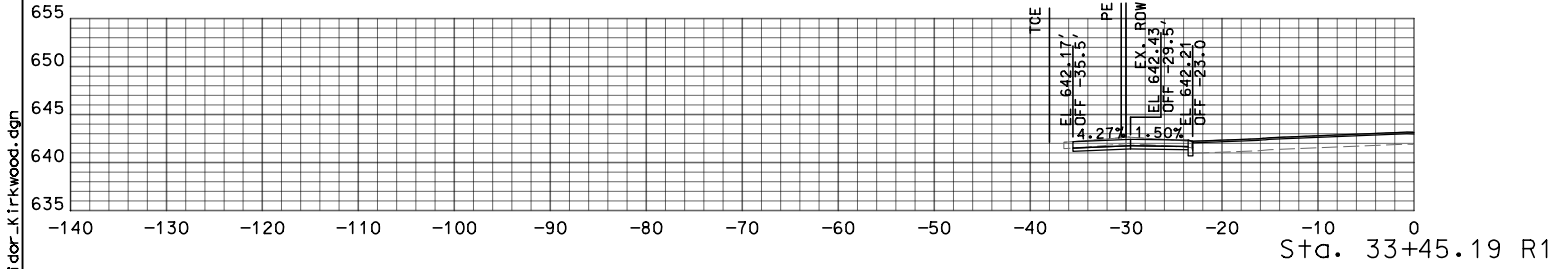

STA. 33+45.19 R1 TO STA. 34+61.31 R1



© Copyright CMT, Inc.
CRAWFORD, MURPHY & TILLY, INC.
ONE MEMORIAL DRIVE, SUITE 500
ST. LOUIS, MO 63102 (314) 436-5500
ENGINEERING CORPORATION - 000631

DATE: 3/5/2024

JOB No: 21001728

SHEET 21 OF 23

CROSS SECTION SHEET

SHEET 21 OF 23

CITY OF KIRKWOOD, MISSOURI
NORTH KIRKWOOD ROAD IMPROVEMENTS
STP-5502 (611)


PRELIMINARY
NOT FOR CONSTRUCTION

REVISIONS

NUMBER	BY	DATE

IF A SEAL IS PRESENT ON THIS SHEET IT HAS BEEN ELECTRONICALLY SEALED AND DATED.

Corridor_Kirkwood.dgn

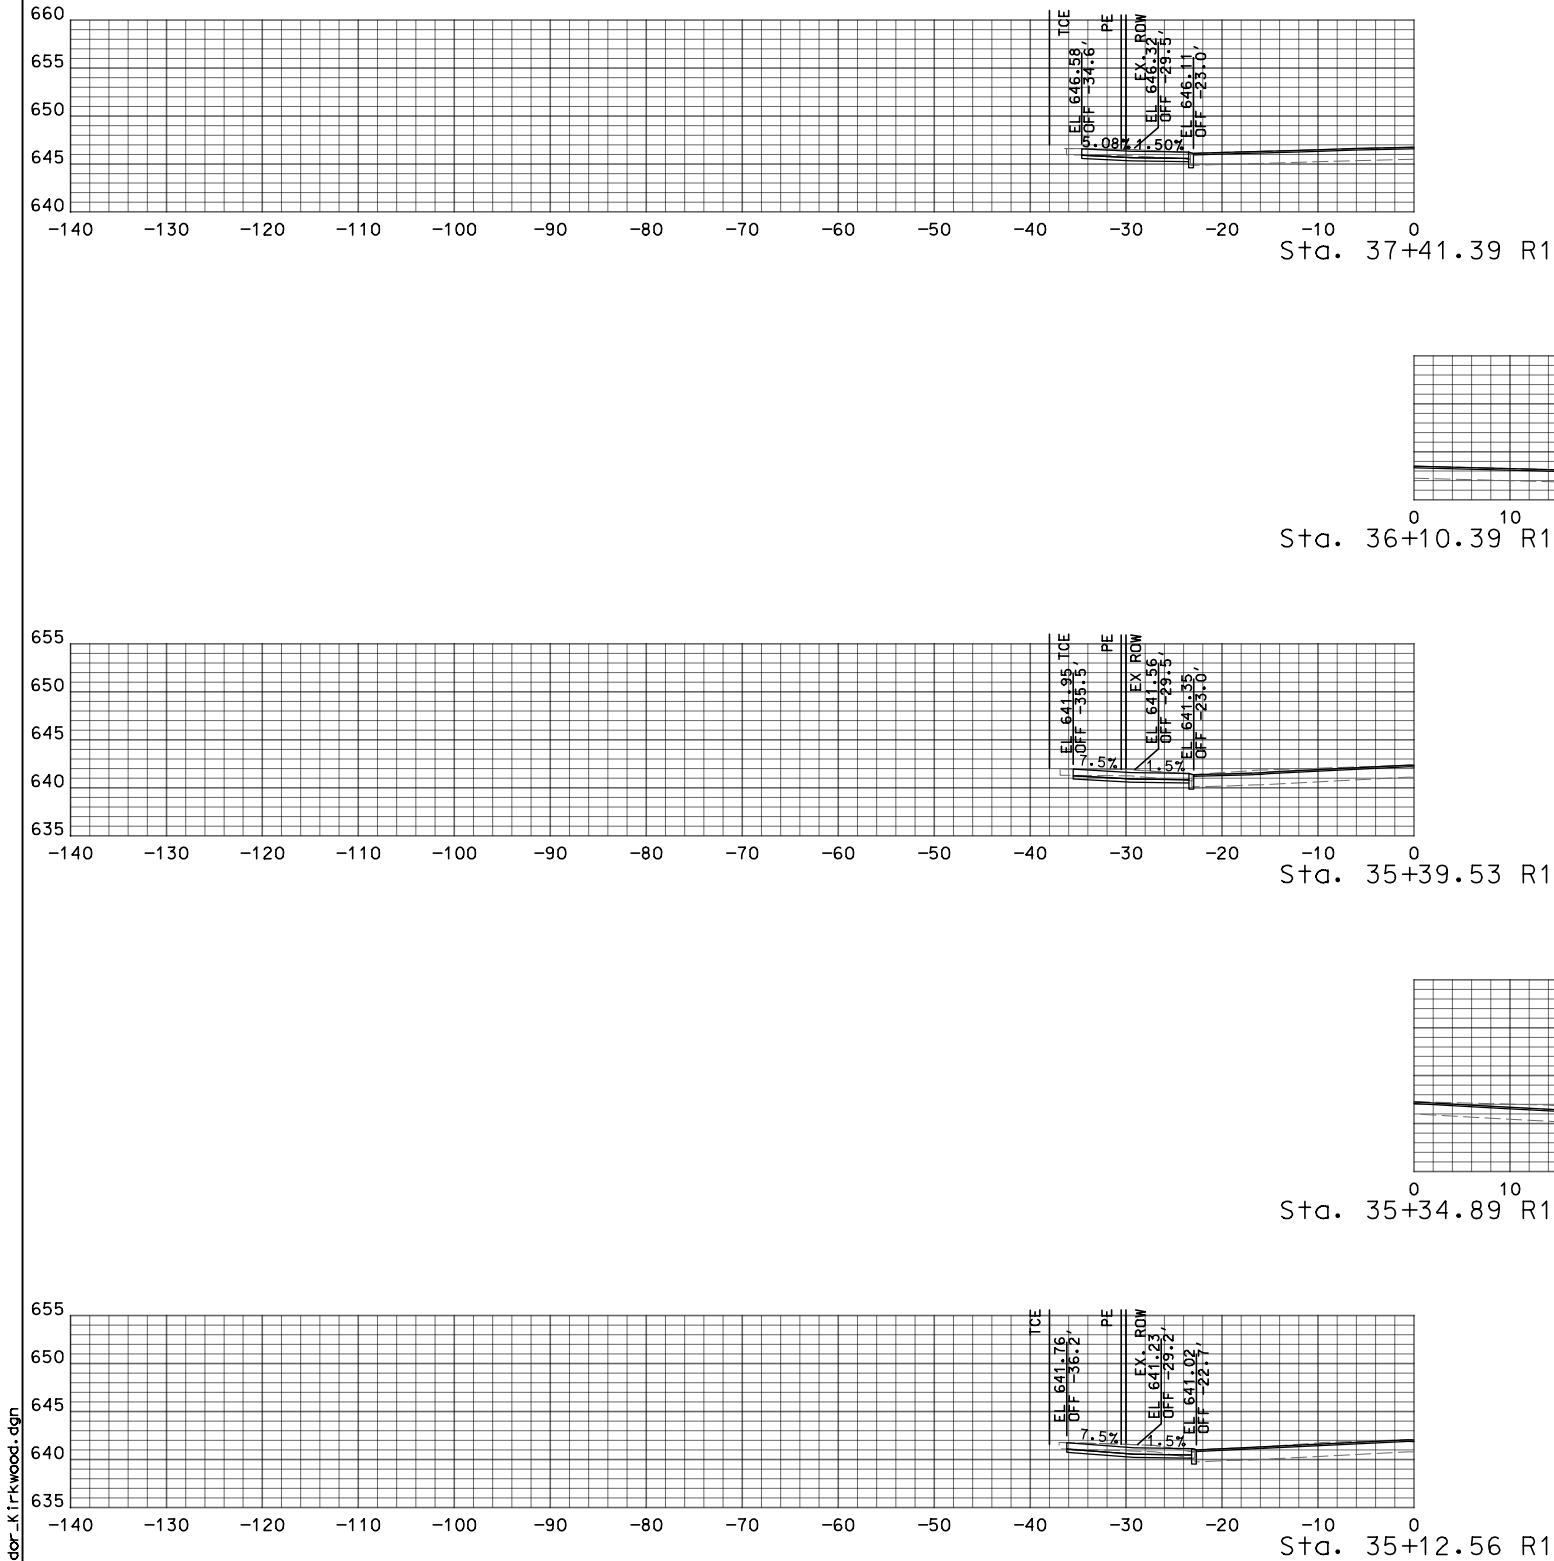

STA. 35+12.56 R1 TO STA. 37+41.39 R1

PRELIMINARY
NOT FOR CONSTRUCTION

REVISIONS

NUMBER	BY	DATE

CROSS SECTION SHEET

SHEET 22 OF 23

CITY OF KIRKWOOD, MISSOURI
NORTH KIRKWOOD ROAD IMPROVEMENTS
STP-5502 (611)



© Copyright CMT, Inc.
CRAWFORD, MURPHY & TILLY, INC.
ONE MEMORIAL DRIVE, SUITE 500
ST. LOUIS, MO 63102 (314) 436-5500
ENGINEERING CORPORATION - 000631

DATE: 3/5/2024


JOB No: 21001728

SHEET 22 OF 23

IF A SEAL IS PRESENT ON THIS SHEET IT HAS BEEN ELECTRONICALLY SEALED AND DATED.

Corridor_Kirkwood.dgn

DRIVEWAY AT STA. 45+49.98 IS DISPLAYED
IN THE CORRIDOR CROSS SECTION SHEETS

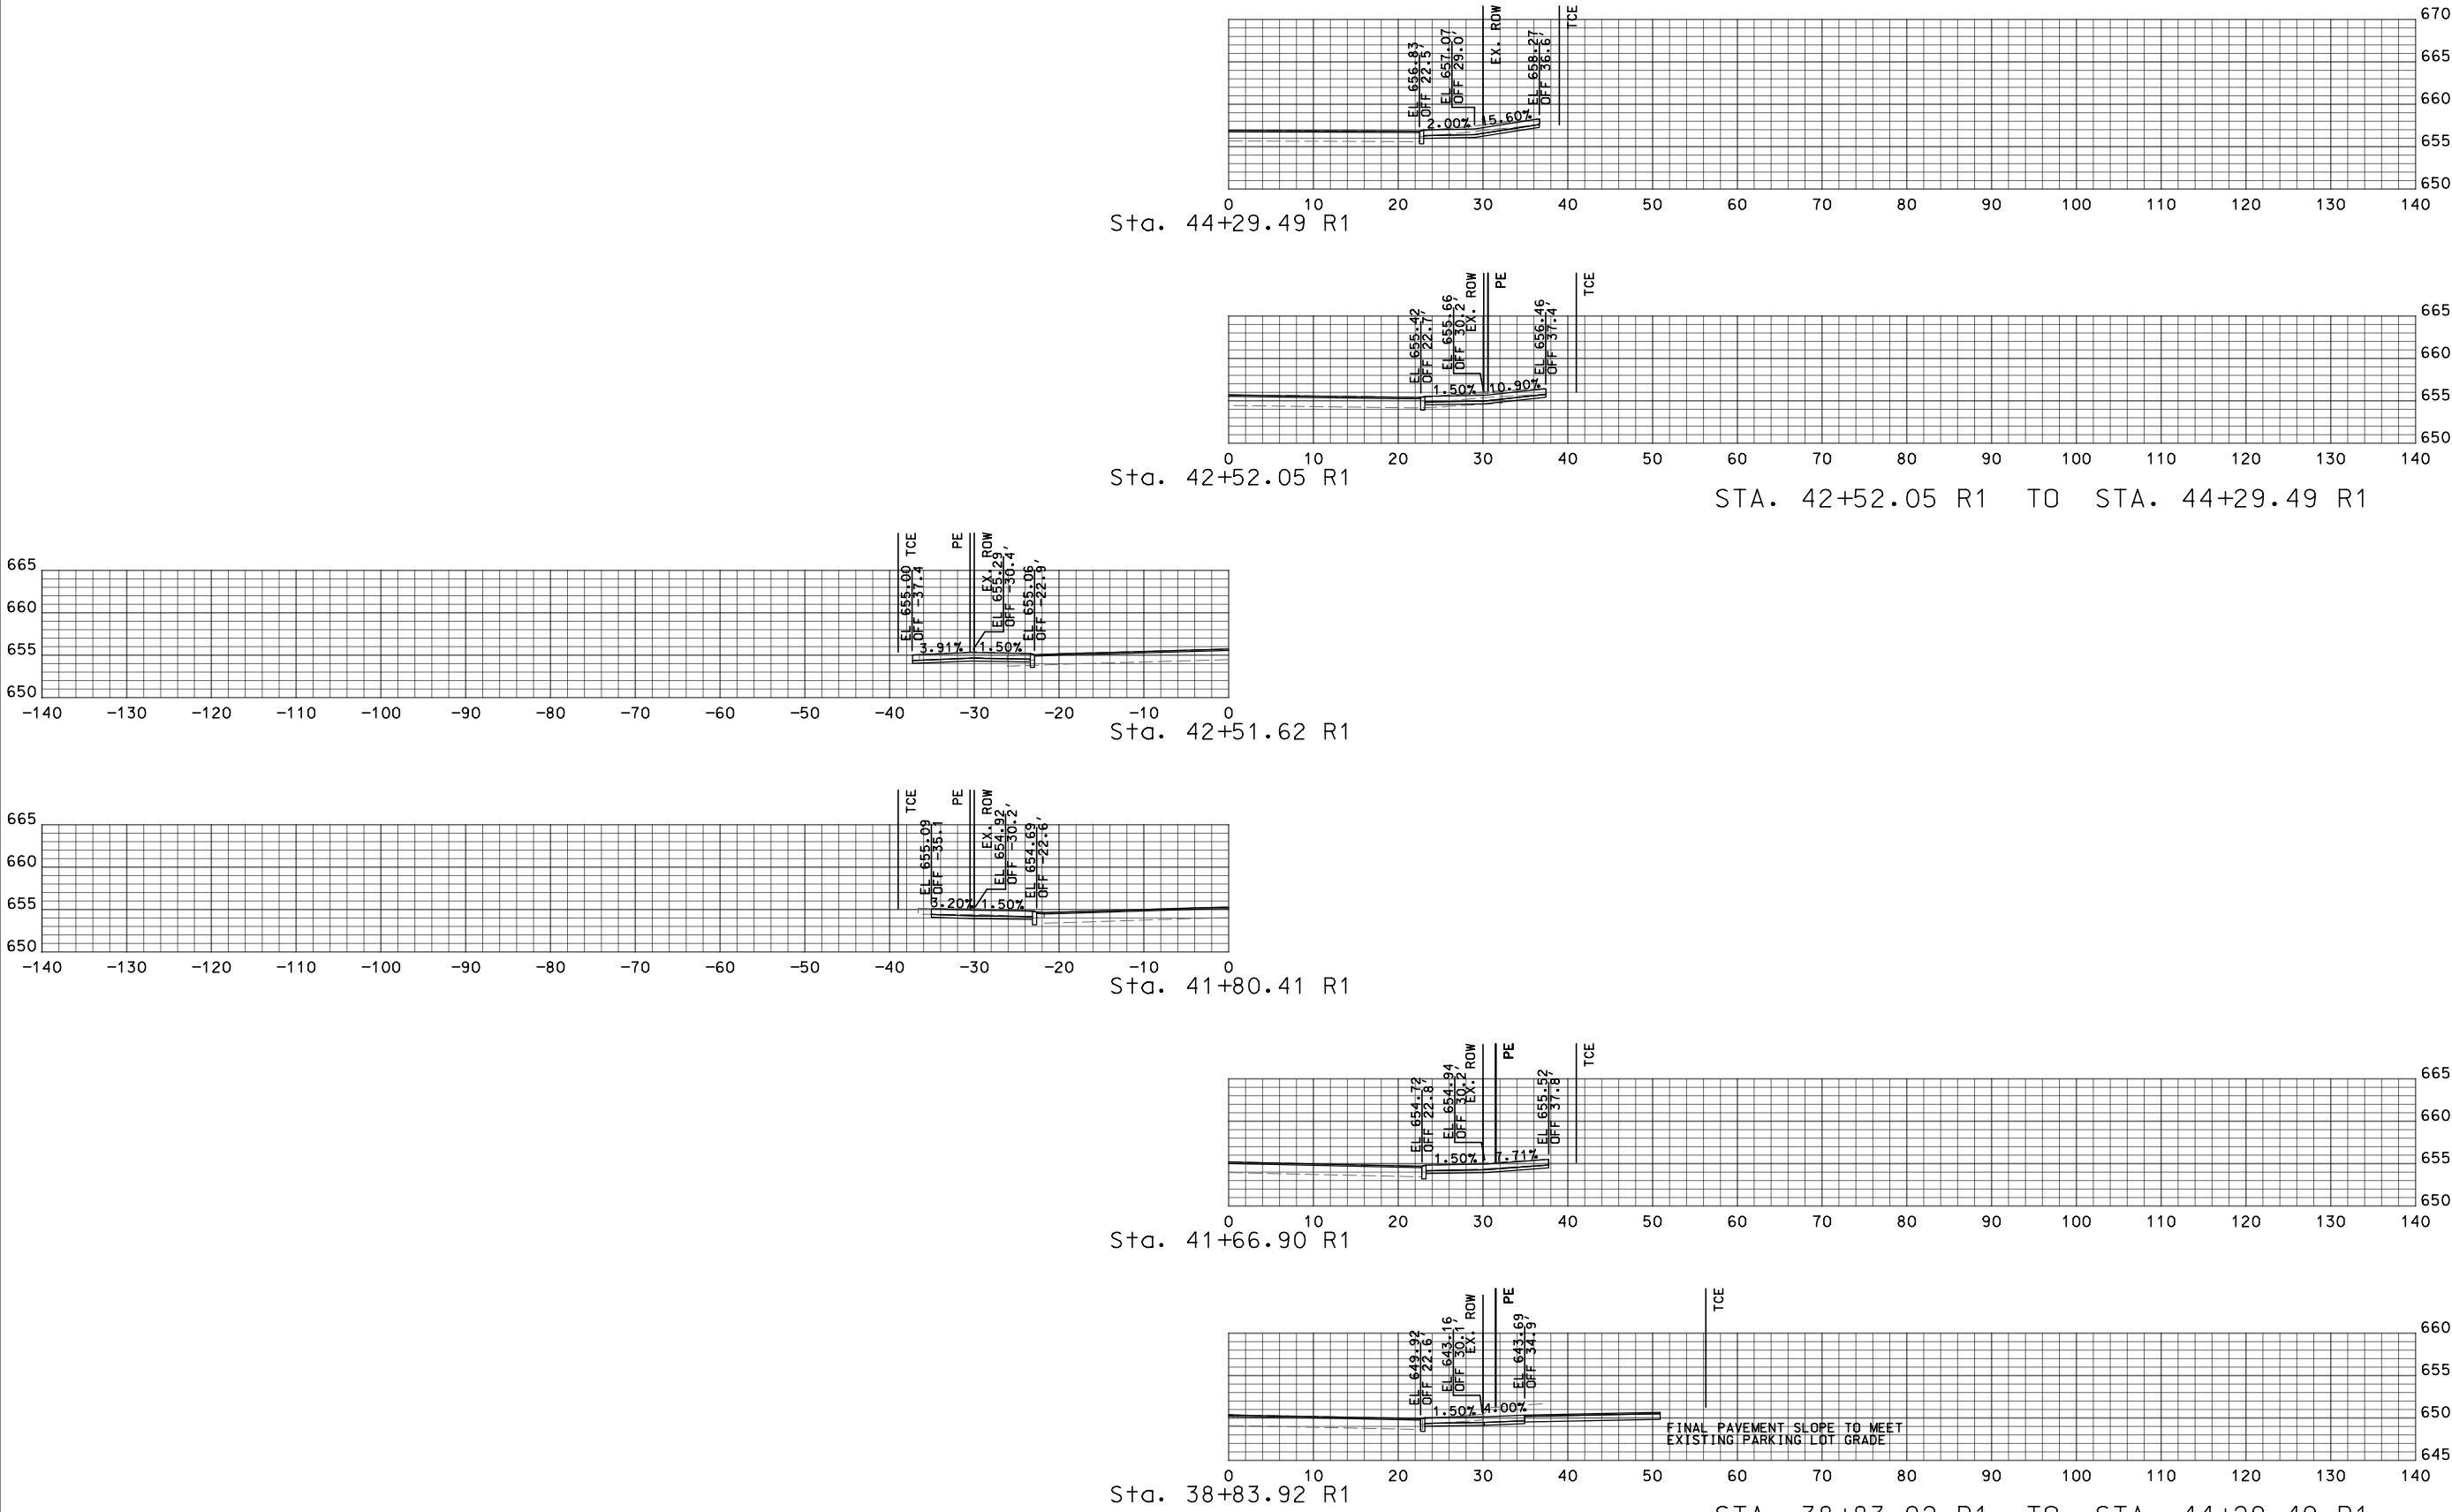

PRELIMINARY
NOT FOR CONSTRUCTION

REVISIONS		
NUMBER	BY	DATE

CROSS SECTION SHEET

SHEET 23 OF 23

CITY OF KIRKWOOD, MISSOURI
NORTH KIRKWOOD ROAD IMPROVEMENTS
STP-5502 (611)



© Copyright CMT, Inc.
CRAWFORD, MURPHY & TILLY, INC.
ONE MEMORIAL DRIVE, SUITE 500
ST. LOUIS, MO 63102 (314) 436-5500
ENGINEERING CORPORATION - 000631

DATE: 3/5/2024

JOB No: 21001728

SHEET 23 OF 23