


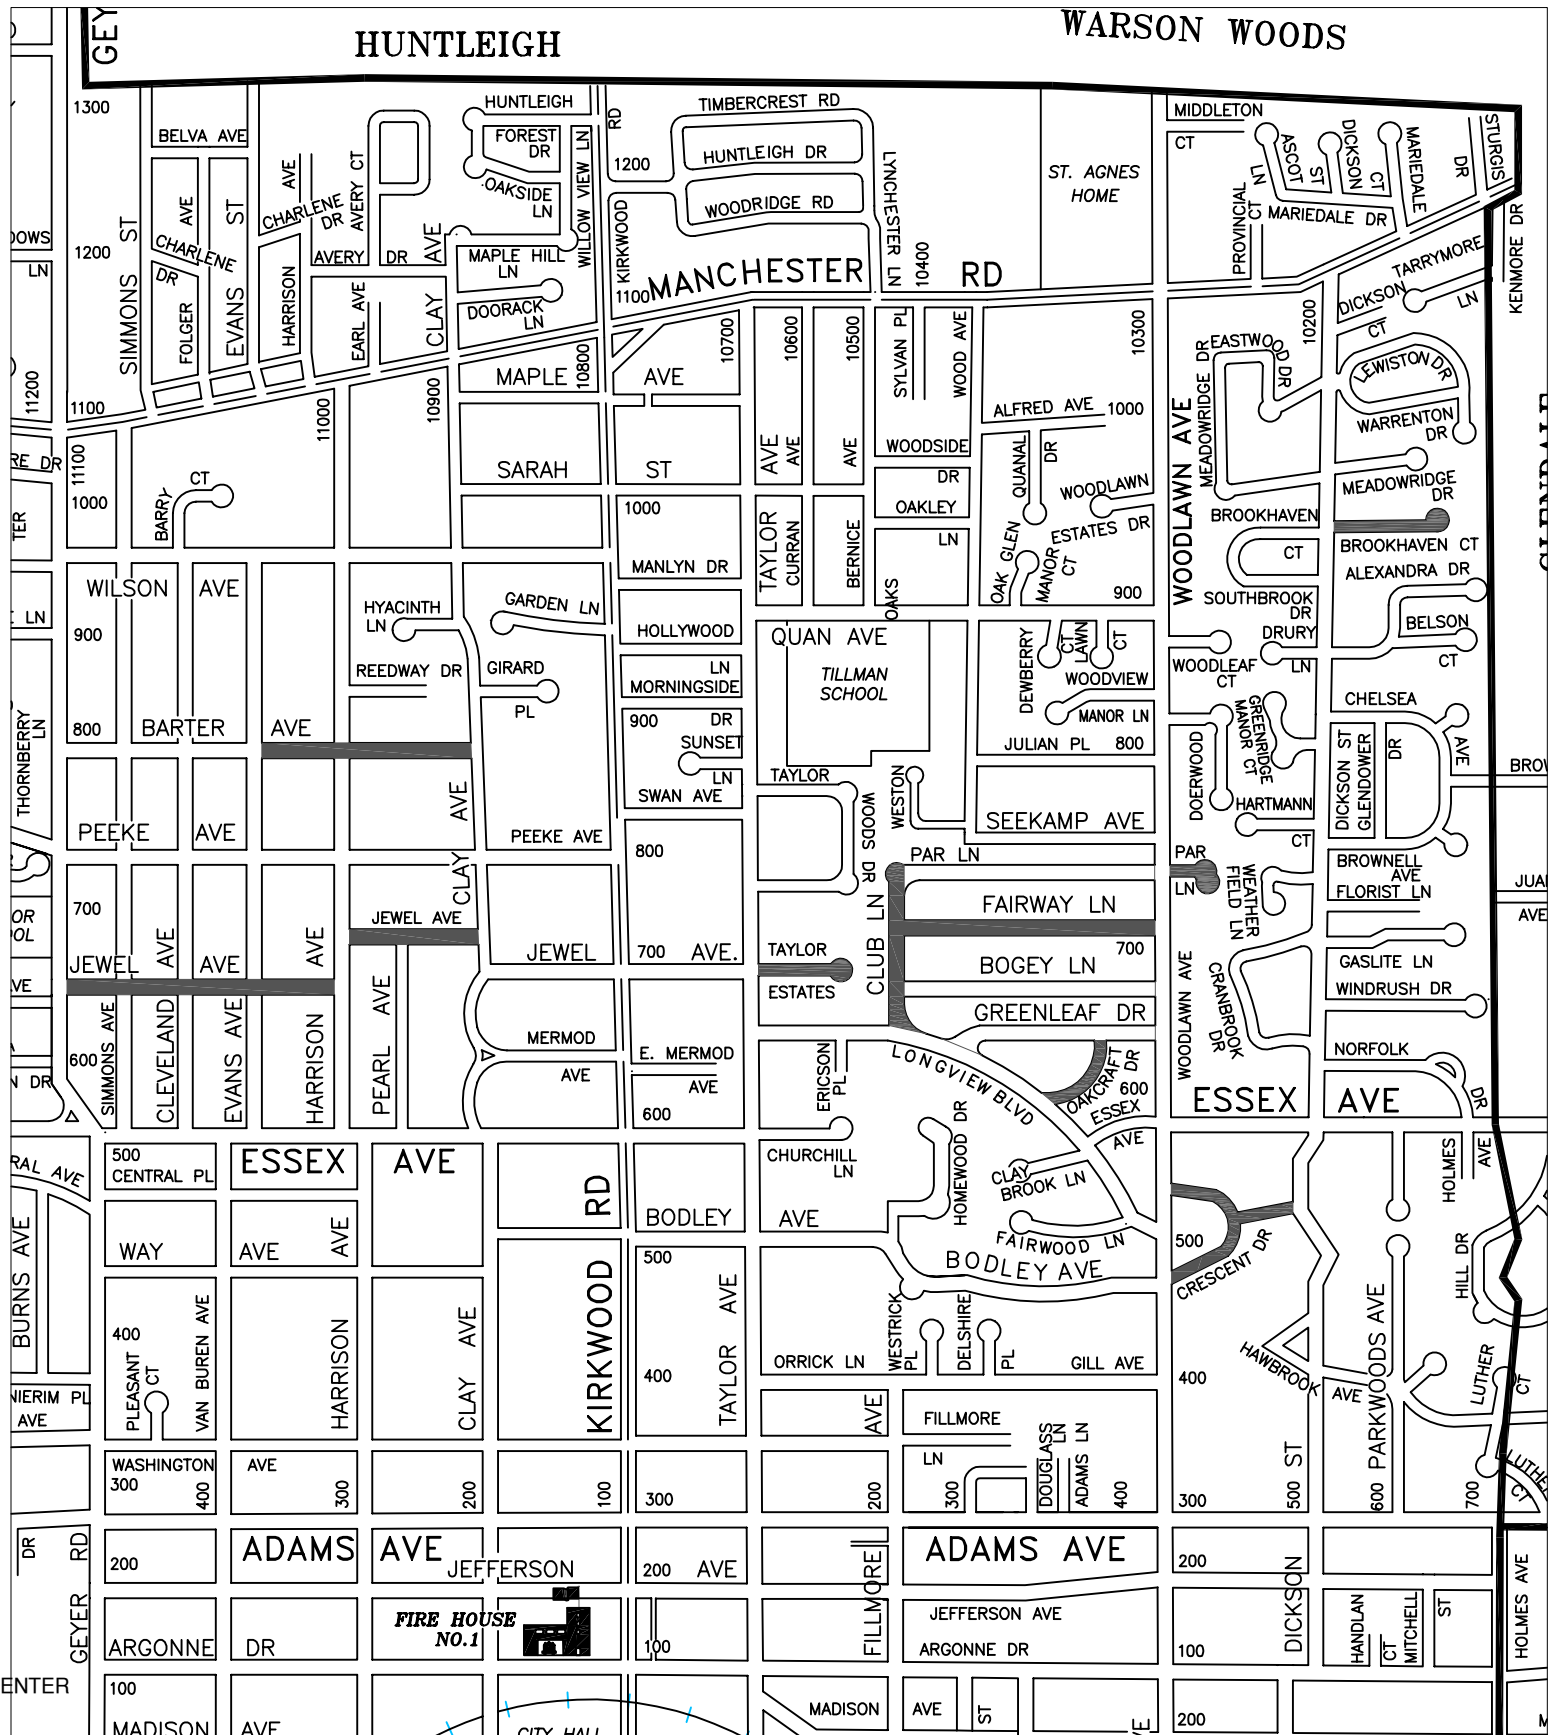

2020 MILL & OVERLAY CITY OF KIRKWOOD MILL & OVERLAY 139 S. KIRKWOOD ROAD ST. LOUIS, MISSOURI 63143		DATE: 4/21/2020 CHECKED: C.A.K. DRAWN: M.T.S. SCALE: NO SCALE		NO. DATE REMARKS ISSUE / REVISION DESCRIPTIONS
---	--	--	--	---