

GENERAL NOTES:

1. ANY WORK INDICATED ON THE PLANS THAT EXTENDS BEYOND THE PROJECT LIMITS IS CONSIDERED INCIDENTAL TO AND PART OF THE CONSTRUCTION OF THIS PROJECT.
2. THE BASIS OF BEARING IS GRID NORTH, MISSOURI COORDINATE SYSTEM 1983, EAST ZONE.VERTICAL DATUM IS NAVD88.
3. ALL CONSTRUCTION OPERATIONS AND WORK ZONE TRAFFIC CONTROL WITHIN THE RIGHT OF WAY WILL FOLLOW MODOT OR M.U.T.C.D. STANDARDS, WHICHEVER IS MORE STRINGENT.
4. UNDERGROUND FACILITIES, STRUCTURES AND UTILITIES HAVE BEEN PLOTTED FROM AVAILABLE SURVEY AND RECORDS. THE CITY DOES NOT WARRANT THE LOCATIONS OF THESE FACILITIES AS PRECISE. IT IS POSSIBLE THERE MAY BE OTHERS, THE EXISTENCE OF WHICH IS PRESENTLY NOT KNOWN OR SHOWN. IT IS THE CONTRACTOR’S RESPONSIBILITY TO DETERMINE THE EXISTENCE AND PRECISE LOCATION OF ALL FACILITIES AND TO AVOID DAMAGE. SEE THE JOB SPECIAL PROVISIONS FOR A LIST OF UTILITY COMPANIES KNOWN TO BE ON OR WITHIN THE VICINITY OF THE PROJECT LIMITS.
5. CONTRACTOR SHALL REFERENCE AND FOLLOW THE MODOT ADA CHECKLIST WHEN LAYING OUT AND CONSTRUCTING CURB RAMPS, LANDINGS, SIDEWALK, PAVED APPROACH SIDEWALK CONNECTIONS, PEDESTRIAN SIGNALS, AND ANY OTHER PEDESTRIAN ITEMS ON THIS PROJECT.
6. THERE SHALL BE A MINIMUM OF 4’ OF HORIZONTAL SIDEWALK CLEAR SPACE AROUND FEATURES SUCH AS EXISTING POWER POLES, NEW SIGNAL MAST ARMS, NEW SIGNAL 8’ TALL POSTS, AND ANY OTHER FEATURES THAT PROTRUDE ABOVE THE GROUND.
7. DETECTABLE WARNING PANELS SHALL BE RED PREFORMED UNITS CAST INTO THE RAMP PER THE MANUFACTURER’S RECOMMENDATIONS. PRECAST CONCRETE UNITS, SURFACE APPLIED MATERIALS, OR STAMPED CONCRETE WILL NOT BE ALLOWED.
8. THE GENERAL REQUIREMENTS, PROVISIONS AND TECHNICAL SPECIFICATIONS GOVERNING THE COMPLETION OF THE WORK CONTEMPLATED SHALL BE THE CURRENT VERSION OF THE “MISSOURI STANDARD SPECIFICATIONS FOR HIGHWAY CONSTRUCTION”, TOGETHER WITH THE GENERAL AND JOB SPECIAL PROVISIONS AND OTHER STATE AND FEDERAL REQUIREMENTS CONTAINED IN THE CONTRACT DOCUMENTS.

RESTORATION NOTES:

1. CONTRACTOR TO SOD ALL GRASS AREAS DISTURBED BY THE CONSTRUCTION UNLESS OTHERWISE SPECIFIED. SEE PLANS AND SPECIFICATION FOR DETAILS. AREA OF DISTURBANCE SHALL BE MINIMIZED TO REDUCE SODDING.
2. CONTRACTOR SHALL REPLACE DAMAGE TO CITY OR PRIVATE PROPERTY WHERE NECESSARY TO MATCH PRECONSTRUCTION CONDITIONS.

EROSION CONTROL NOTES:

1. THE CONTRACTOR SHALL ASSUME COMPLETE RESPONSIBILITY FOR CONTROLLING ALL SILTATION AND EROSION OF THE PROJECT AREA AND SHALL USE WHATEVER MEANS NECESSARY TO CONTROL EROSION AND SILTATION INCLUDING, BUT NOT LIMITED TO, STAKED STRAW BALES AND/OR SILTATION FABRIC FENCES. CONTROL SHALL COMMENCE WITH THE CLEARING OPERATIONS AND BE MAINTAINED THROUGHOUT THE PROJECT UNTIL ACCEPTANCE OF THE WORK BY CITY OF KIRKWOOD AND AS NEEDED BY MODOT. THE CONTRACTOR’S RESPONSIBILITIES INCLUDE ALL IMPLEMENTATION AND MAINTENANCE AS REQUIRED TO PREVENT EROSION AND THE DEPOSITING OF SILT. THE CITY OF KIRKWOOD AND AS REQUIRED BY MODOT MAY AT THEIR OPTION DIRECT THE CONTRACTOR IN HIS METHODS AS DEEMED FIT TO PROTECT PROPERTY AND IMPROVEMENTS. ANY DEPOSITING OF SILT OR MUD ON NEW OR EXISTING PAVEMENT SHALL BE REMOVED IMMEDIATELY. ANY DEPOSITING OF SILTS OR MUD IN NEW OR EXISTING STORM SEWERS AND/OR SWALES SHALL BE REMOVED AFTER EACH RAIN AND AFFECTED AREAS CLEANED TO THE SATISFACTION OF THE CITY OF KIRKWOOD AND AS REQUIRED BY CONTRACTOR."
2. ALL EROSION CONTROL SYSTEMS ARE TO BE INSPECTED AND CORRECTED WEEKLY, ESPECIALLY WITHIN 48 HOURS OF ANY RAIN STORM RESULTING IN ONE-HALF INCH OF RAIN OR MORE. ANY SILT OR DEBRIS LEAVING THE SITE AND AFFECTING PUBLIC RIGHT OF WAY OR STORM WATER DRAINAGE FACILITIES SHALL BE CLEANED UP WITHIN 24 HOURS AFTER THE END OF THE STORM.
3. EROSION CONTROL DEVICES (SILT FENCE, SEDIMENT BASIN, ETC.) SHALL BE IN ACCORDANCE WITH THE MODOT STORMWATER POLLUTION PREVENTION PLAN
4. GRADED AREAS SHALL BE SODDED WITHIN 14 DAYS OF STOPPING LAND DISTURBANCE ACTIVITIES.

PAVEMENT AND DRIVEWAY NOTES:

1. REPLACE PAVEMENT STRIPING WHERE NECESSARY TO MATCH PRECONSTRUCTION CONDITIONS, UNLESS OTHERWISE NOTED ON THE DRAWINGS.
2. ALL PAVEMENT REMOVED OR DAMAGED BY THIS CONSTRUCTION AS REQUIRED OR IN EXCESS OF THAT INDICATED ON THE PLANS SHALL BE REPLACED, "IN KIND." DAMAGED PAVEMENT SHALL BE REPLACED BY CONTRACTOR WITH NO PAY.
3. THE CONTRACTOR SHALL KEEP ALL PAVEMENTS CLEAN AND FREE OF MUD, ROCK AND DEBRIS AT ALL TIMES DURING CONSTRUCTION.
4. CONTRACTOR SHALL NOTIFY PROPERTY OWNERS (PREFERABLY IN PERSON) 48 HOURS IN ADVANCE OF ANY DISRUPTED ACCESS TO THEIR DRIVEWAY.
5. ACCESS TO PRIVATE DRIVEWAYS MAY BE LIMITED BY THE NATURE OF THIS WORK. THE CONTRACTOR SHALL SCHEDULE HIS WORK SUCH THAT AT NO TIME DURING THE LIFE OF THIS CONTRACT WILL ANY DRIVEWAY BE CLOSED FOR MORE THAN TEN (10) CONSECUTIVE CALENDAR DAYS. PLACEMENT OF CONCRETE MUST TAKE PLACE WITHIN THREE (3) DAYS OF PAVEMENT BEING BROKEN. ONE DAY SHALL BE CONSIDERED A PERIOD OF TIME OF EIGHT (8) CONSECUTIVE HOURS TO 24 CONSECUTIVE HOURS.

STRIPING/SIGNAGE NOTES:

1. ALL PERMANENT STRIPING SHALL BE TYPE B EPOXY MARKING PAINT WITH DOUBLE-DROP ON GLASS BEADS.
2. ALL STOP BARS, YIELD BARS, DIRECTIONAL SYMBOLS, WORDING, AND CROSSWALKS SHALL BE TYPE B EPOXY MARKING PAINT WITH DOUBLE-DROP ON GLASS BEADS.
3. ALL SIGNS SHALL BE MOUNTED AT A HEIGHT OF 7 FEET MEASURED FROM THE BOTTOM OF THE SIGN TO THE TOP OF THE CURB, OR TO THE TOP OF THE ROADWAY AT EDGE OF PAVEMENT. ALL SIGNS SHALL BE MOUNTED 1 FOOT FROM THE EDGE OF SIDEWALK.
4. BIKE LANE SYMBOL SHALL BE STANDARD PERFORMED THERMOPLASTIC WITH TYPE P DROP ON GLASS BEADS.

PRELIMINARY
PLANS
NOT FOR
CONSTRUCTION

DISCLAIMER OF
RESPONSIBILITY

I hereby specify that the documents intended to be authorized by my seal are limited to this sheet, and I hereby disclaim any responsibility for all other Drawings, Specifications, Estimates, Reports or other documents or instruments relating to or intended to be used for any part of the engineering project or survey.

REVISIONS			
REV	DATE	BY	DESCRIPTION



LOCHMUELLER
GROUP

411 N 10TH STREET, SUITE 200
SAINT LOUIS, MISSOURI 63101
P (314) 621-3395 F (314) 621-3288
WWW.LOCHGROUP.COM
MISSOURI STATE ENGINEERING CORPORATION
CERTIFICATE/LICENSE NO. 2002011852

WEST ESSEX AVENUE
RECONSTRUCTION

GENERAL NOTES
(SHEET 1 OF 1)

PROJECT/JOB NO. STP-5502(610)
MSD PROJECT NO.
MSD BASE MAP 23M, 23N
DATE PREPARED 03/21/2022
SHEET 2 OF 48


X:\Production\Files\2020\520-0140\CAD\002_general_notes_sheet.dgn

3:12:20 PM

3/21/2022


IF A SEAL IS PRESENT ON THIS SHEET IT HAS BEEN ELECTRONICALLY SEALED AND DATED.

LOCHMUELLER PROJECT NO. 520-0140

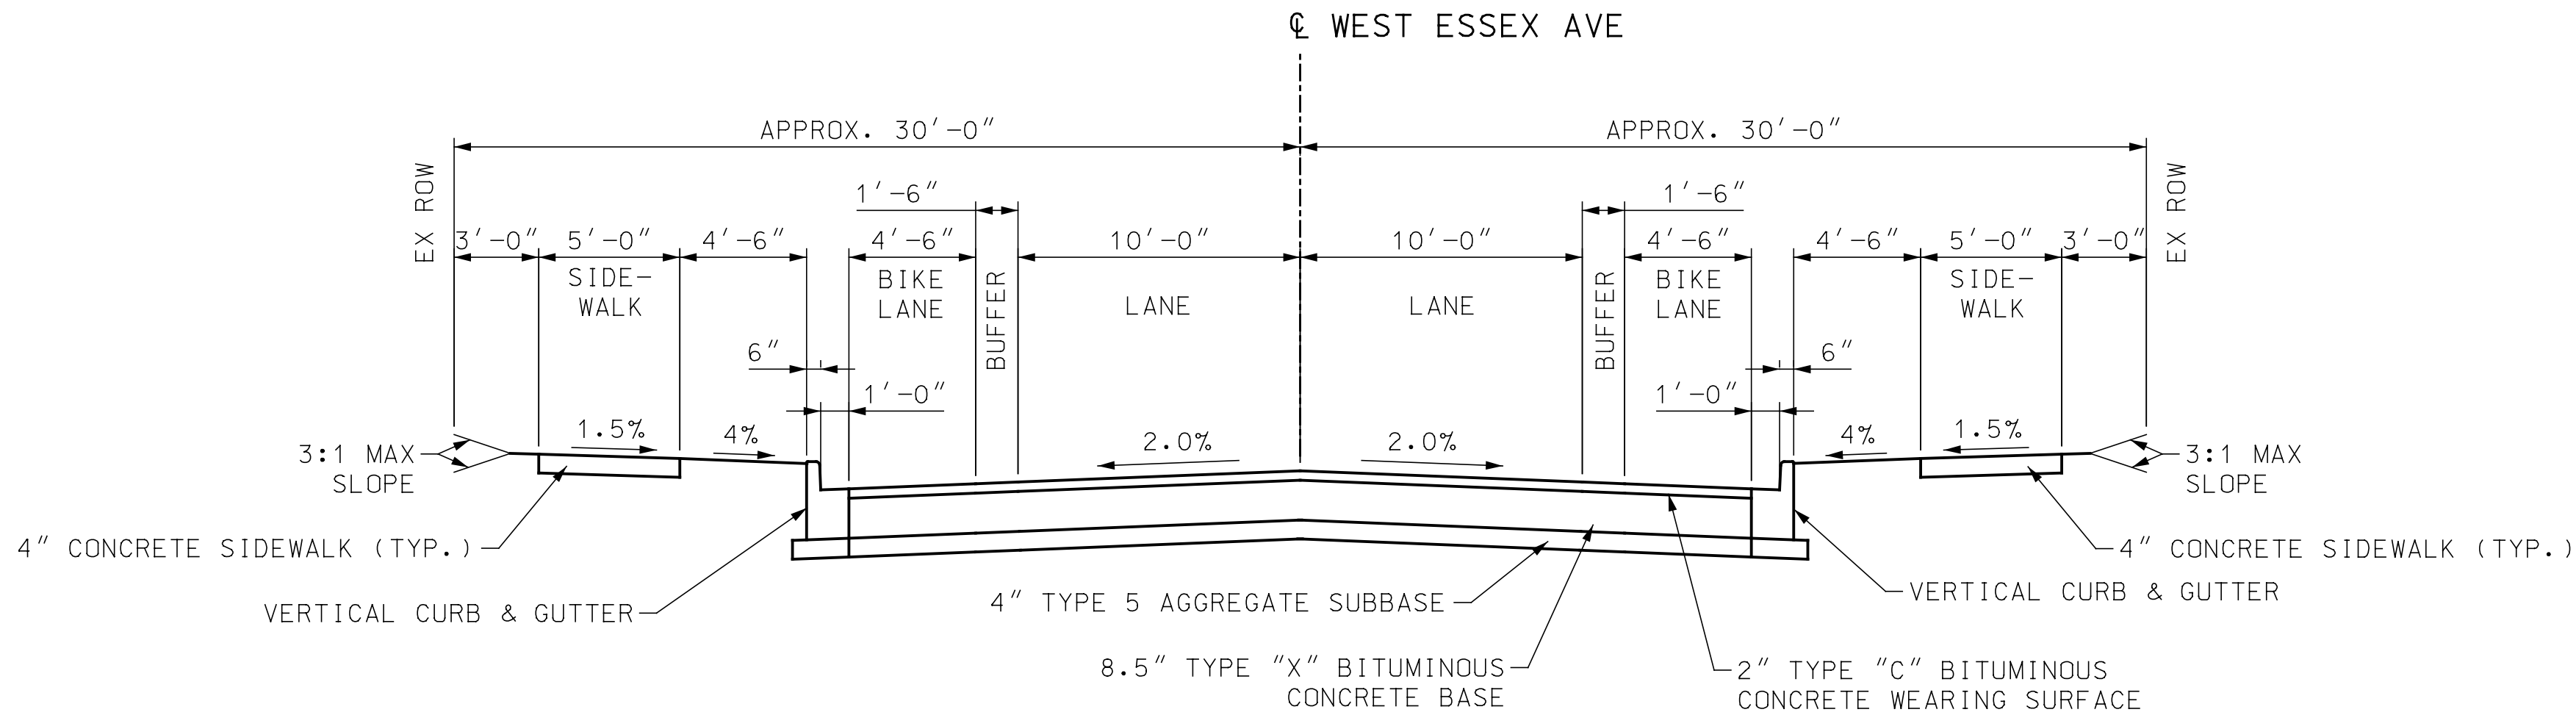


**PROPOSED TYPICAL SECTION
WEST ESSEX AVENUE**

STA 00+05.00 TO STA 1+50.00
STA 5+50.00 TO STA 25+65.00

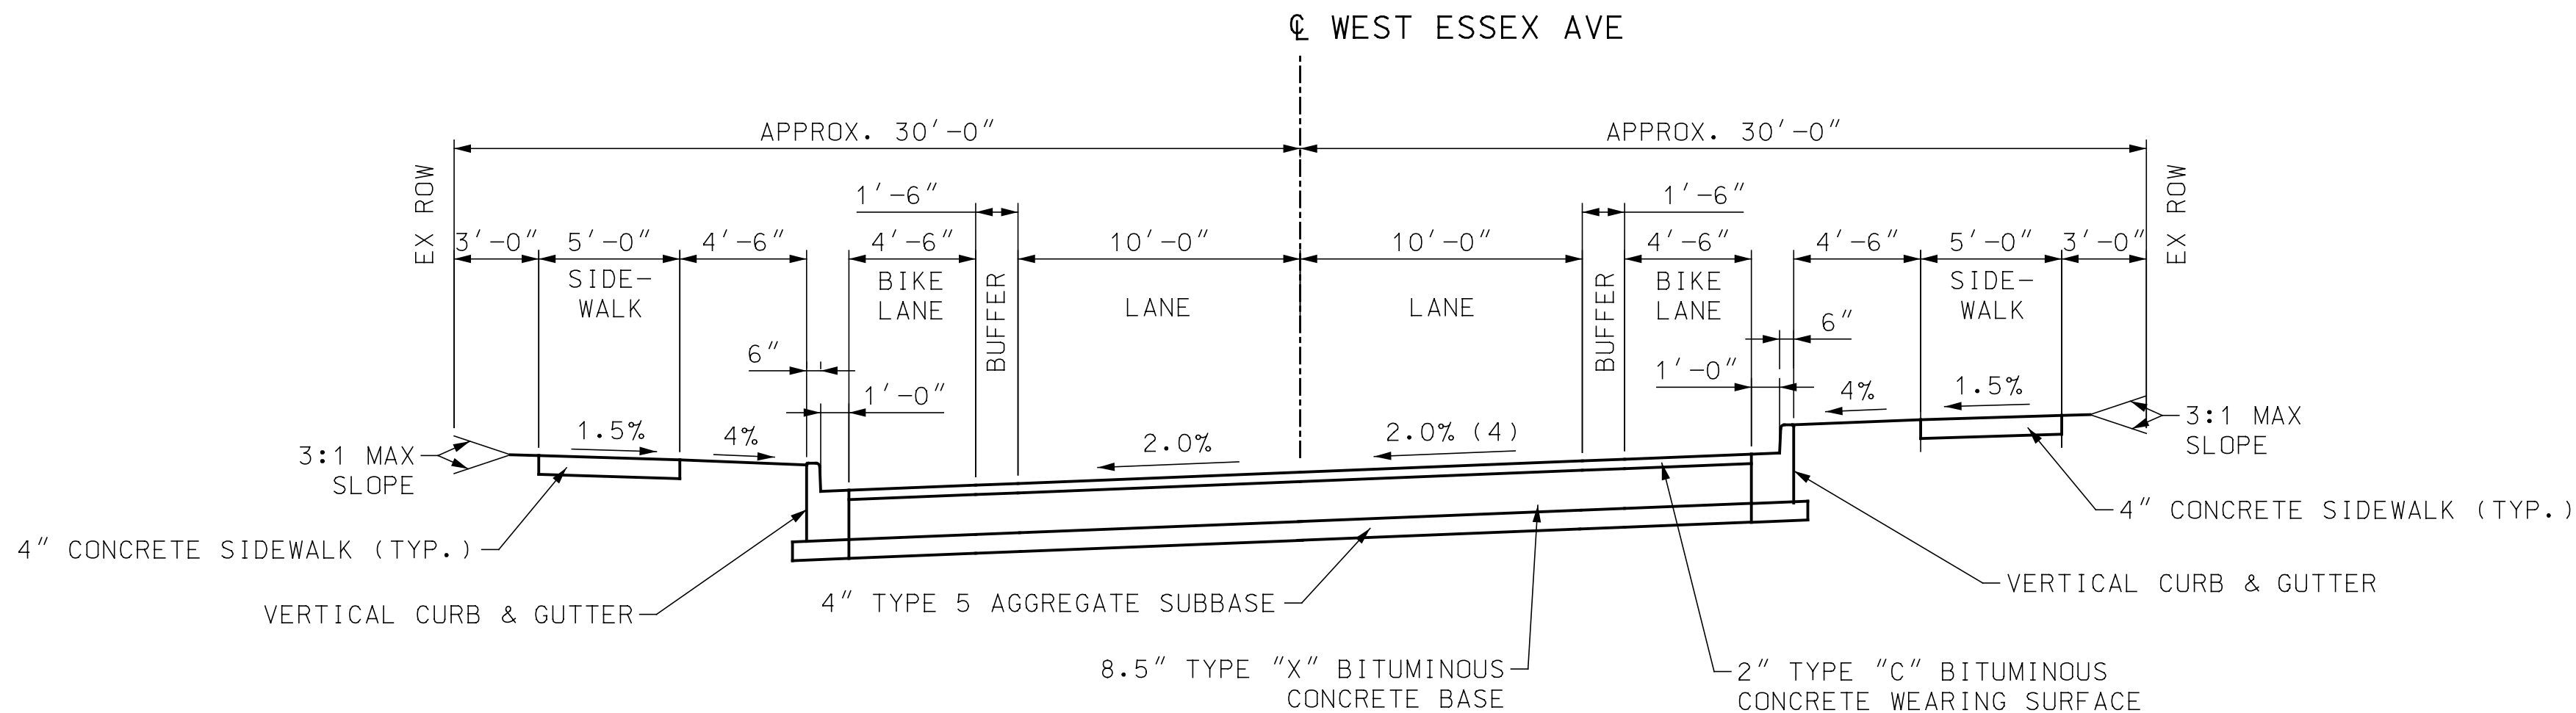

**PROPOSED TYPICAL SECTION
WEST ESSEX AVENUE**

STA 1+50.00 TO STA 5+50.00

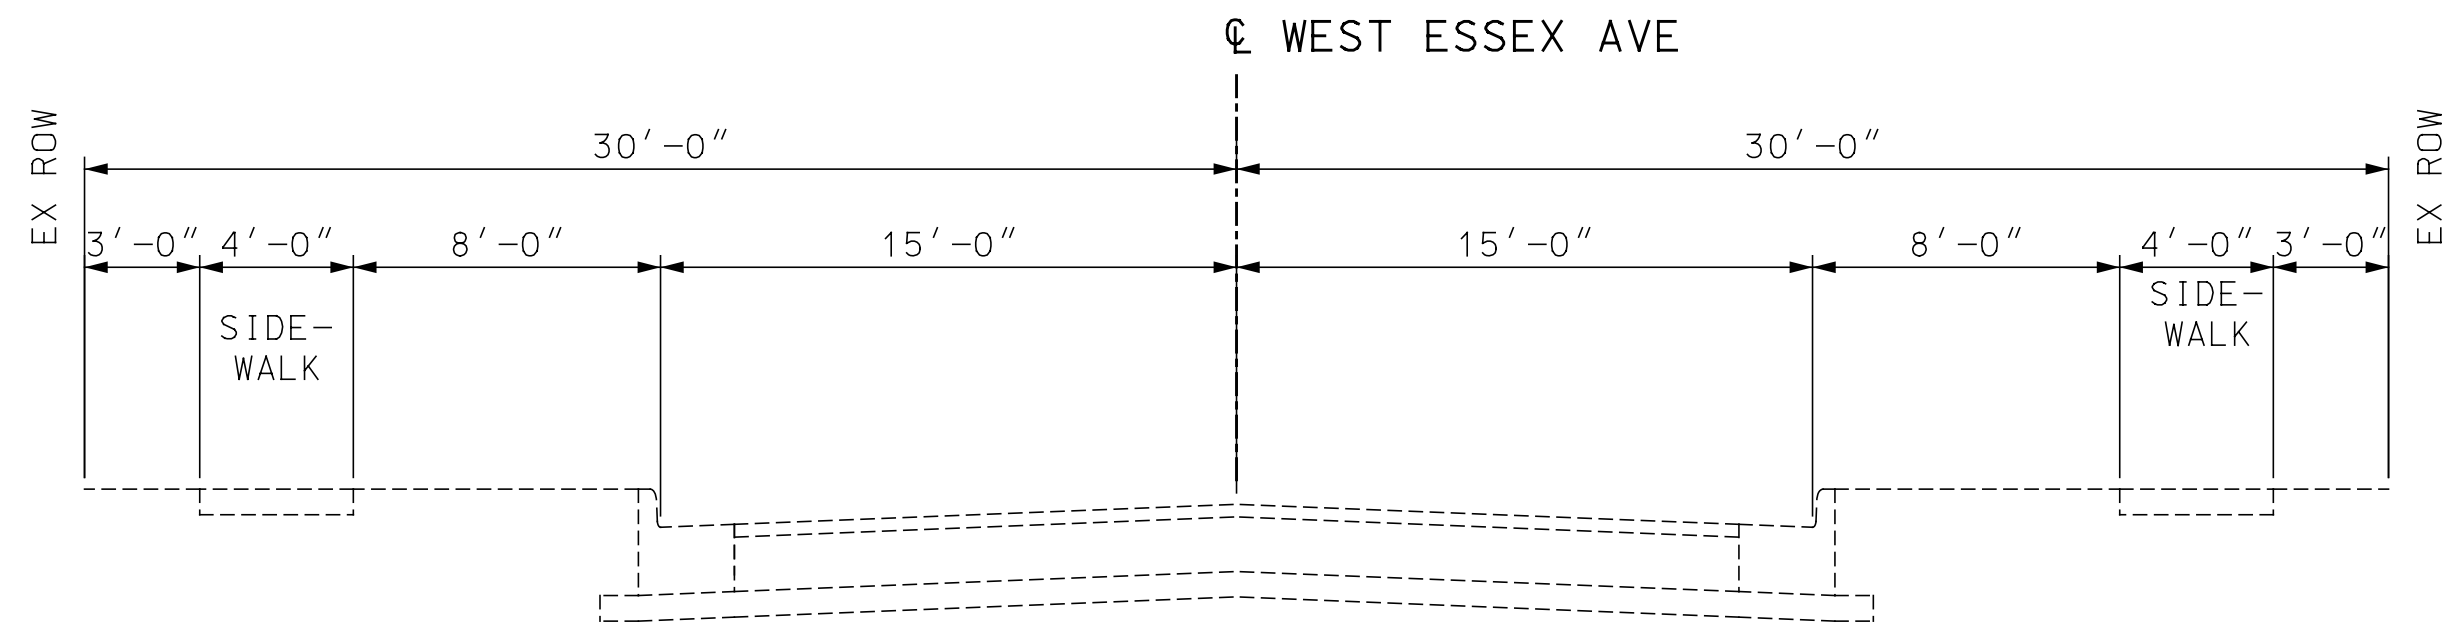

**EXISTING TYPICAL SECTION
WEST ESSEX AVENUE**

0+05.00 TO 25+65.00

NOTES:

1. SIDEWALK SHALL BE CONSTRUCTED TO PROVIDE A MINIMUM 4' WIDE ACCESSIBLE ROUTE IN ACCORDANCE WITH CURRENT ADA REQUIREMENTS.
2. SLOPES MAY VARY AT INTERSECTIONS. SEE INTERSECTION DETAILS FOR LOCATION AND LENGTH OF TRANSITIONS.
3. SEE PLAN FOR SIDEWALK OFFSET DISTANCE.
4. VARIES FROM -2.0% AT STA 1+50.00 TO 2.0% AT STA 2+00.00, 2.0% FROM STA 2+00.00 TO STA 5+00.00, VARIES FROM 2.0% AT STA 5+00.00 TO -2.0% AT STA 5+50.00.

**PRELIMINARY
PLANS
NOT FOR
CONSTRUCTION**

**DISCLAIMER OF
RESPONSIBILITY**

I hereby specify that the documents intended to be authorized by my seal are limited to this sheet, and I hereby disclaim any responsibility for all other Drawings, Specifications, Estimates, Reports or other documents or instruments relating to or intended to be used for any part of the engineering project or survey.

REVISIONS		DESCRIPTION
REV	DATE	BY

LOCHMUELLER GROUP
411 N 10TH STREET, SUITE 200
SAINT LOUIS, MISSOURI 63101
P (314) 621-3395 F (314) 621-3288
WWW.LOCHMUELLERGROUP.COM
MISSOURI STATE ENGINEERING CORPORATION
CERTIFICATE LICENSE NO. 2002011852


**WEST ESSEX AVENUE
RECONSTRUCTION**

**TYPICAL SECTIONS
SHEET 1 OF 5**


PROJECT/JOB NO. STP-5502(610)
MSD PROJECT NO.
MSD BASE MAP 23M, 23N
DATE PREPARED 03/21/2022
SHEET 3 OF 48

NOTES:

1. SIDEWALK SHALL BE CONSTRUCTED TO PROVIDE A MINIMUM 4' WIDE ACCESSIBLE ROUTE IN ACCORDANCE WITH CURRENT ADA REQUIREMENTS.
2. SLOPES MAY VARY AT INTERSECTIONS. SEE INTERSECTION DETAILS FOR LOCATION AND LENGTH OF TRANSITIONS.
3. SEE PLAN FOR SIDEWALK OFFSET DISTANCE.
4. VARIES FROM -2.0% AT STA 1+50.00 TO 2.0% AT STA 2+00.00, 2.0% FROM STA 2+00.00 TO STA 5+00.00, VARIES FROM 2.0% AT STA 5+00.00 TO -2.0% AT STA 5+50.00.

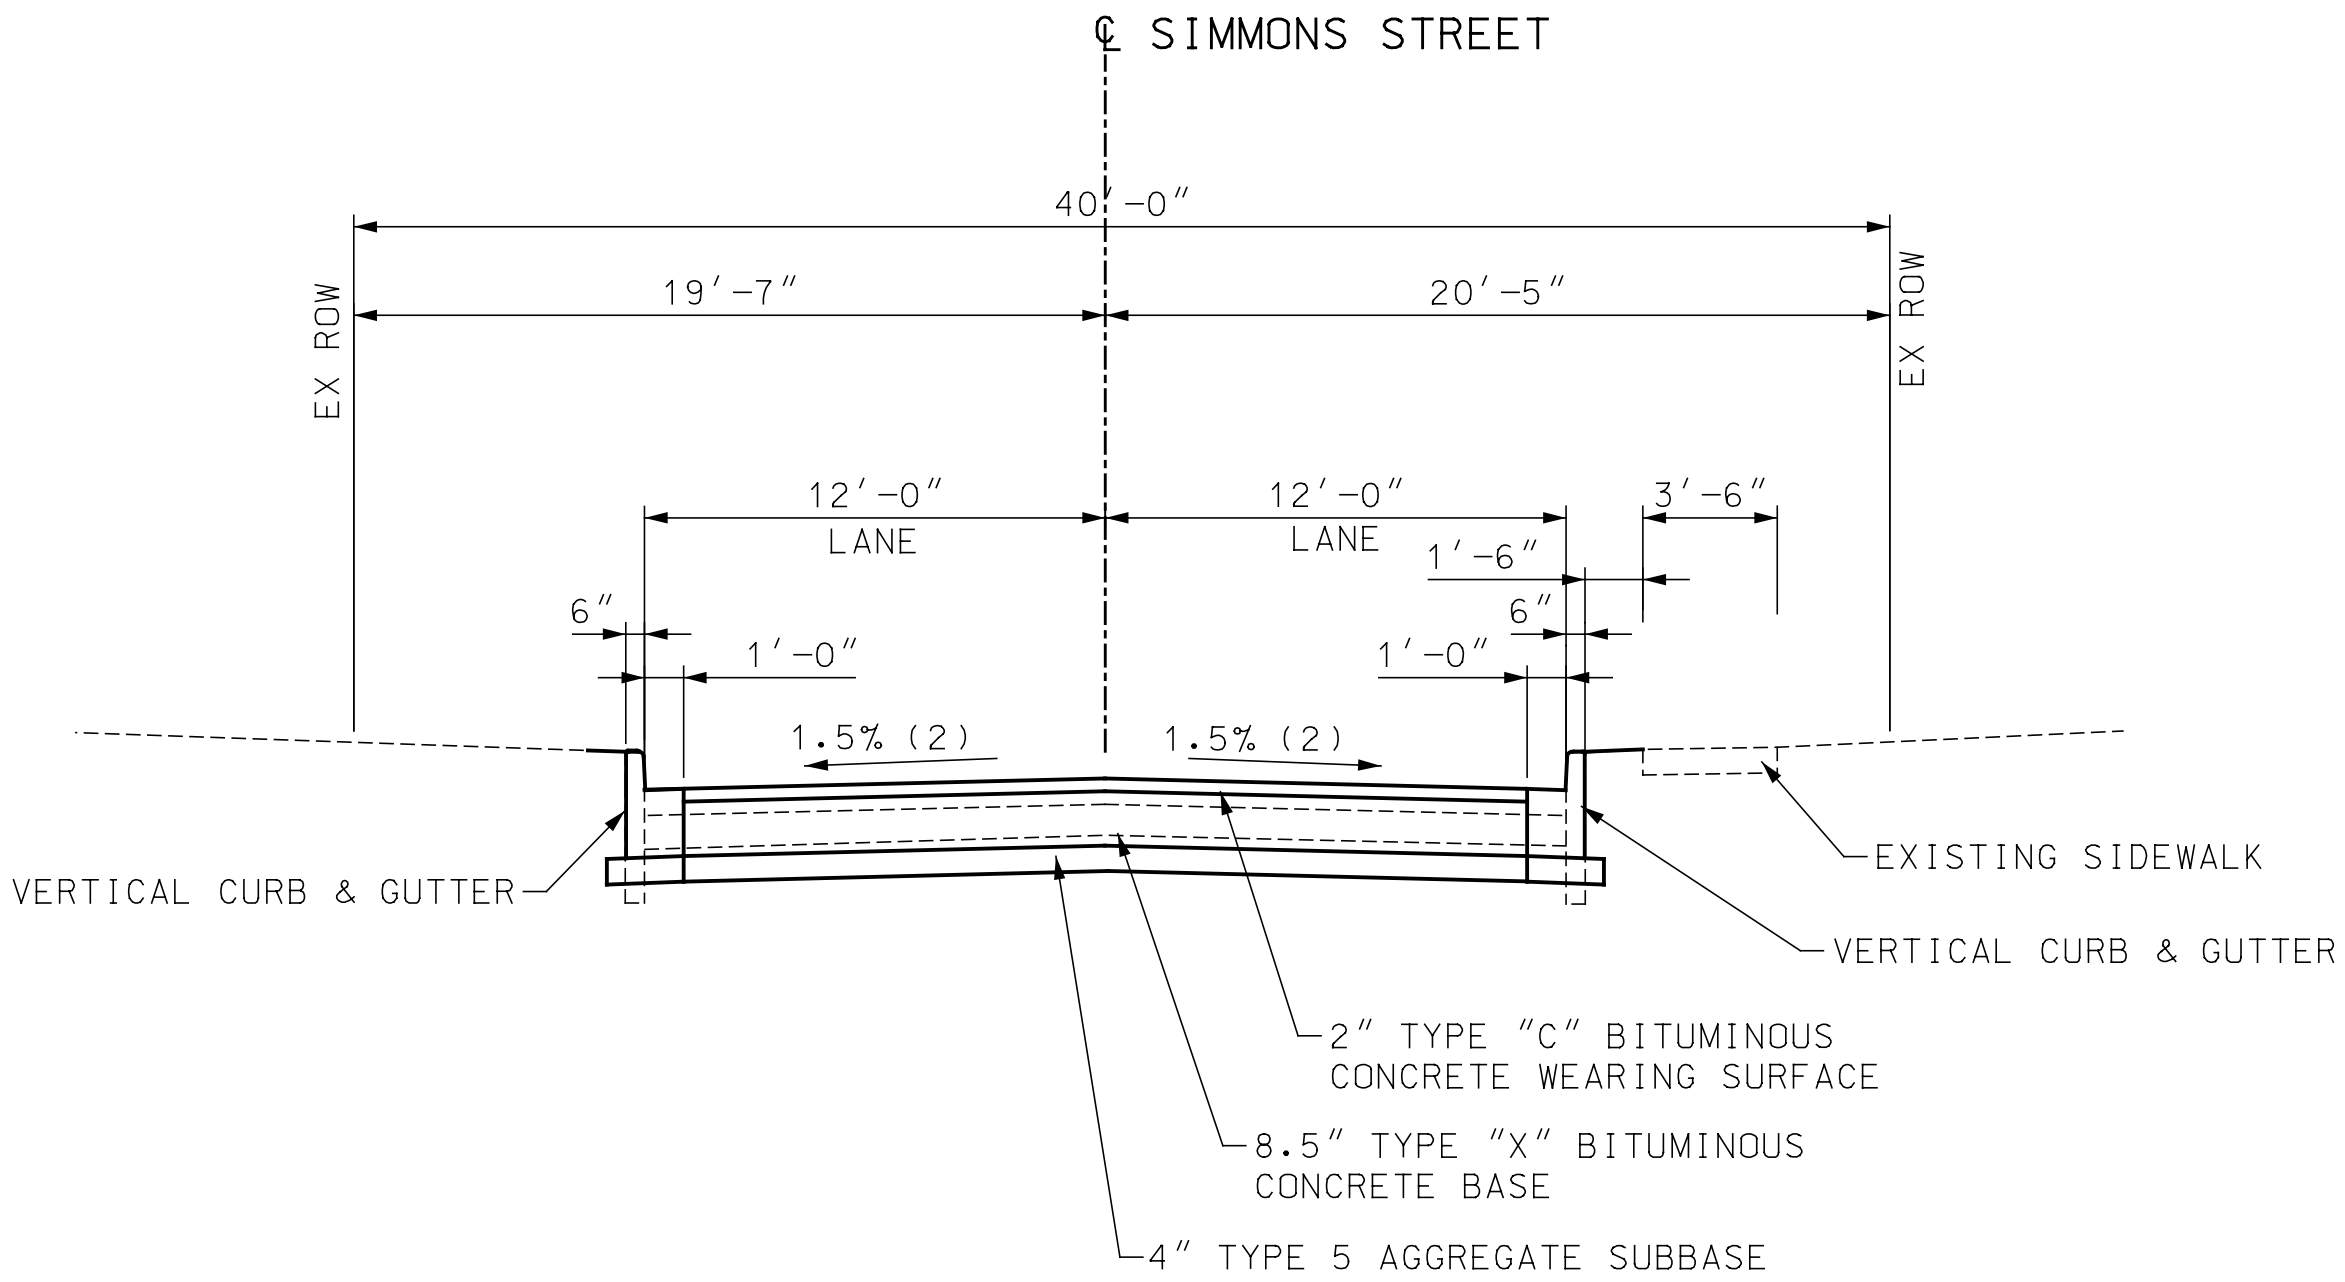

SIMMONS STREET
STA 40+17.00 TO STA 40+60.00

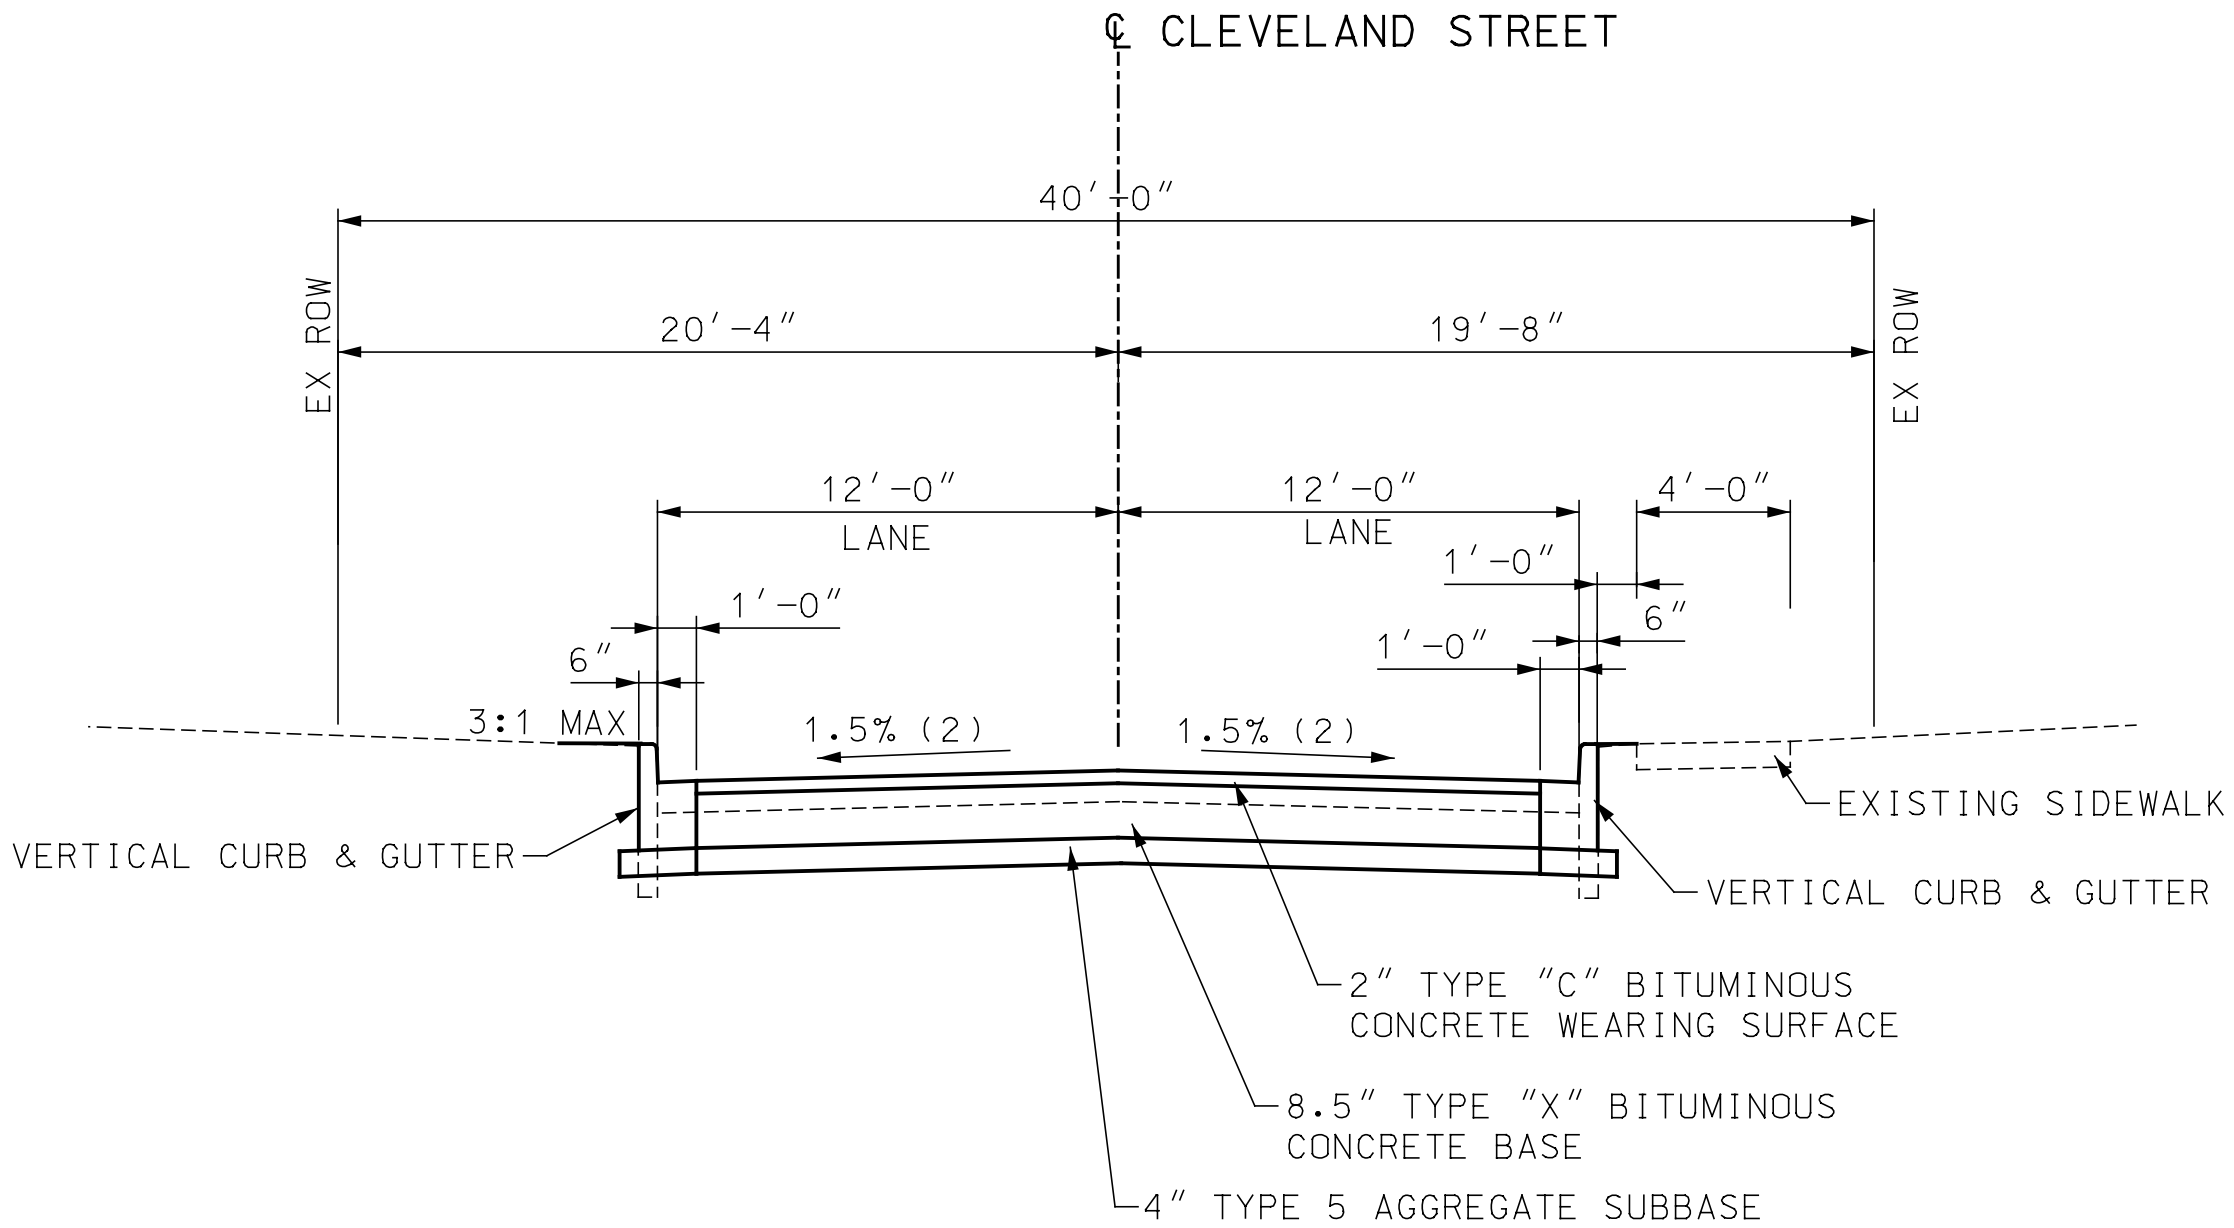

CLEVELAND STREET
STA 50+17.00 TO STA 50+90.00

PRELIMINARY
PLANS
NOT FOR
CONSTRUCTION

DISCLAIMER OF
RESPONSIBILITY

I hereby specify that the documents intended to be authorized by my seal are limited to this sheet, and I hereby disclaim any responsibility for all other Drawings, Specifications, Estimates, Reports or other documents or instruments relating to or intended to be used for any part of the engineering project or survey.

REVISIONS		DESCRIPTION	BY	DATE	REV

LOCHMUELLER GROUP
411 N 10TH STREET, SUITE 200
SAINT LOUIS, MISSOURI 63101
P (314) 621-3395 F (314) 621-3288
WWW.LOCHGROUP.COM
MISSOURI STATE ENGINEERING CORPORATION
CERTIFICATE/LICENSE NO. 2002011852

WEST ESSEX AVENUE
RECONSTRUCTION




TYPICAL SECTIONS
SHEET 2 OF 5

PROJECT/JOB NO.
STP-5502(610)
MSD PROJECT NO.

MSD BASE MAP
23M, 23N
DATE PREPARED
03/21/2022
SHEET
4 OF 48

NOTES:

1. SIDEWALK SHALL BE CONSTRUCTED TO PROVIDE A MINIMUM 4' WIDE ACCESSIBLE ROUTE IN ACCORDANCE WITH CURRENT ADA REQUIREMENTS.
2. SLOPES MAY VARY AT INTERSECTIONS. SEE INTERSECTION DETAILS FOR LOCATION AND LENGTH OF TRANSITIONS.
3. SEE PLAN FOR SIDEWALK OFFSET DISTANCE.
4. VARIES FROM -2.0% AT STA 1+50.00 TO 2.0% AT STA 2+00.00, 2.0% FROM STA 2+00.00 TO STA 5+00.00, VARIES FROM 2.0% AT STA 5+00.00 TO -2.0% AT STA 5+50.00.

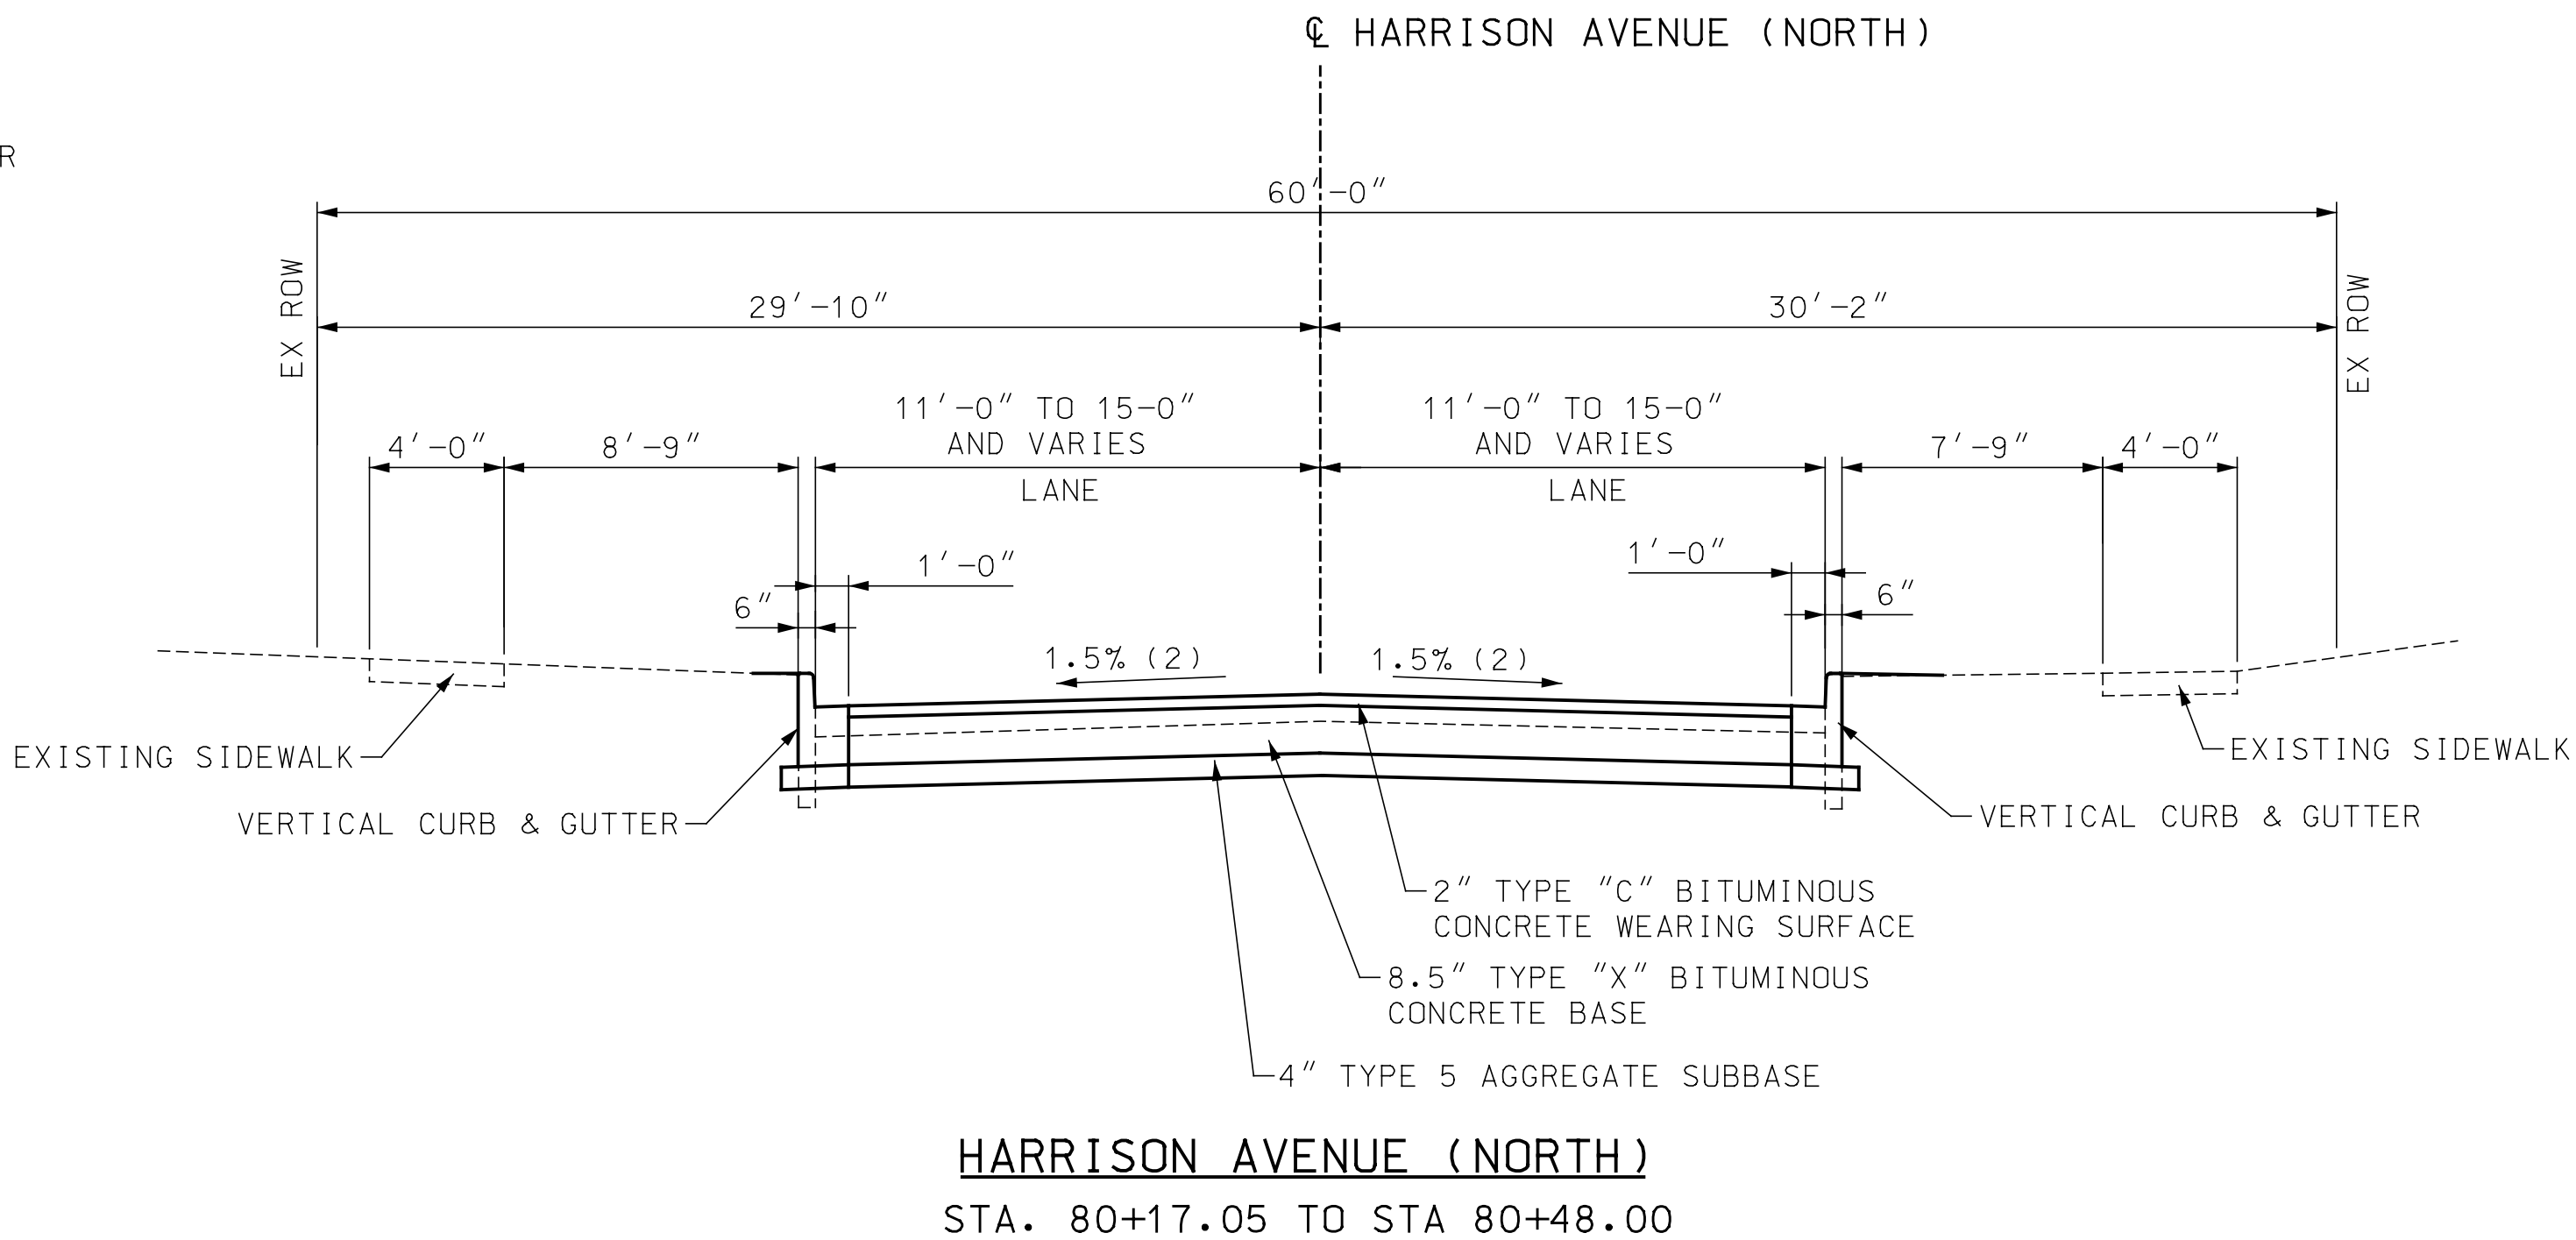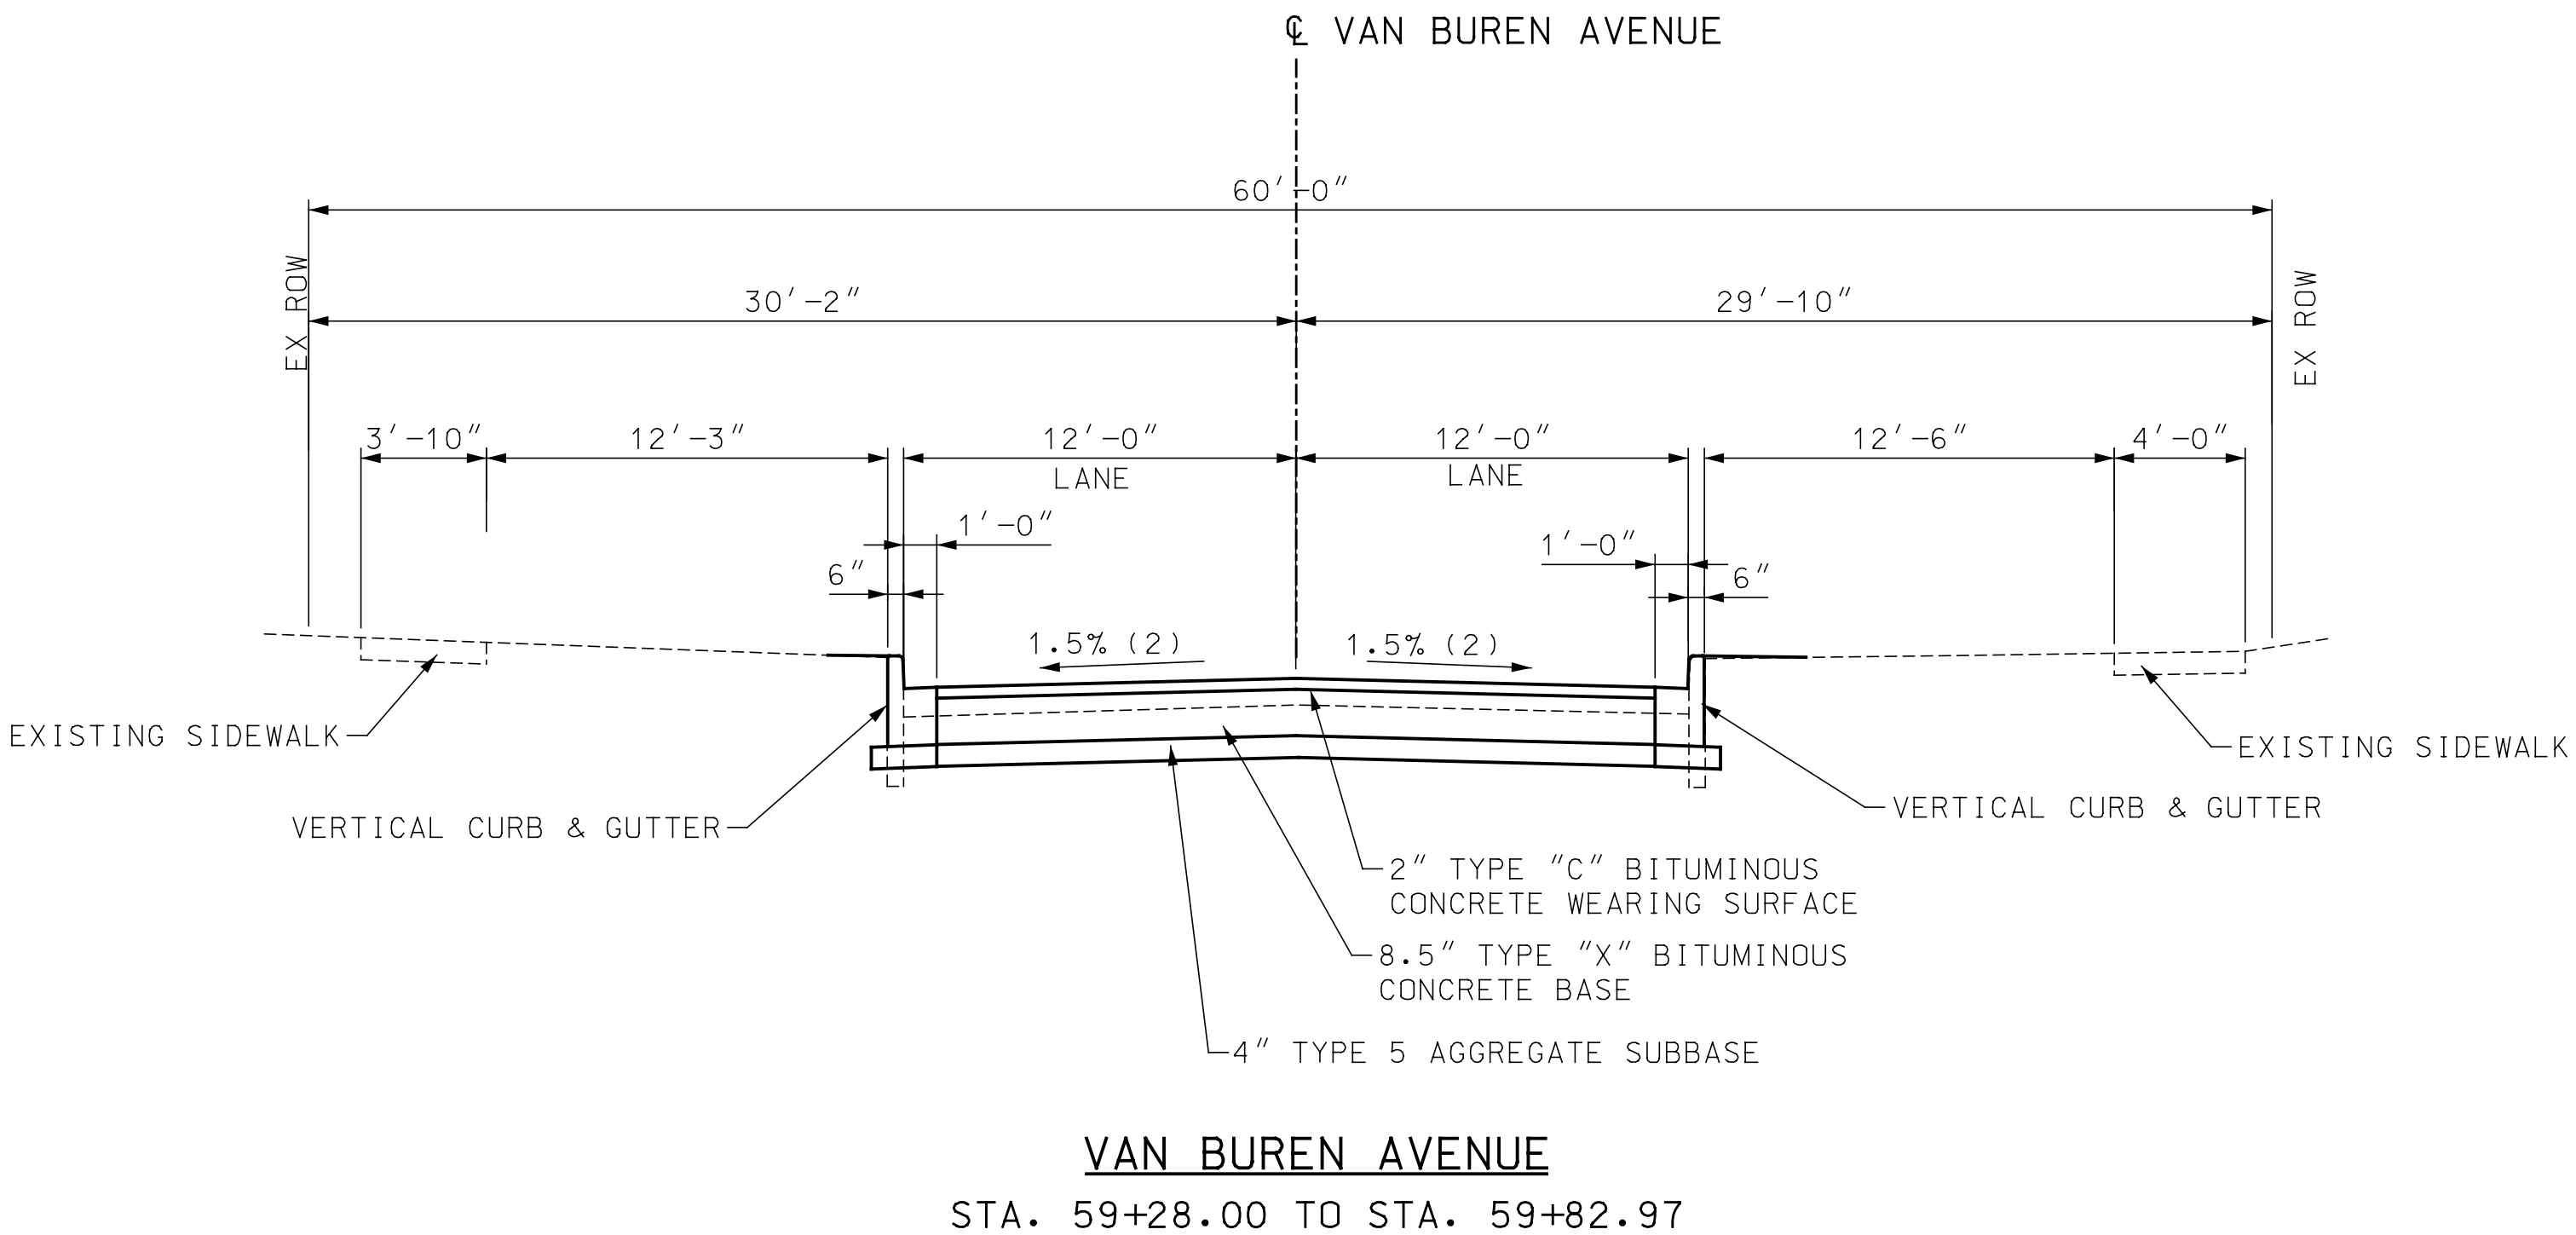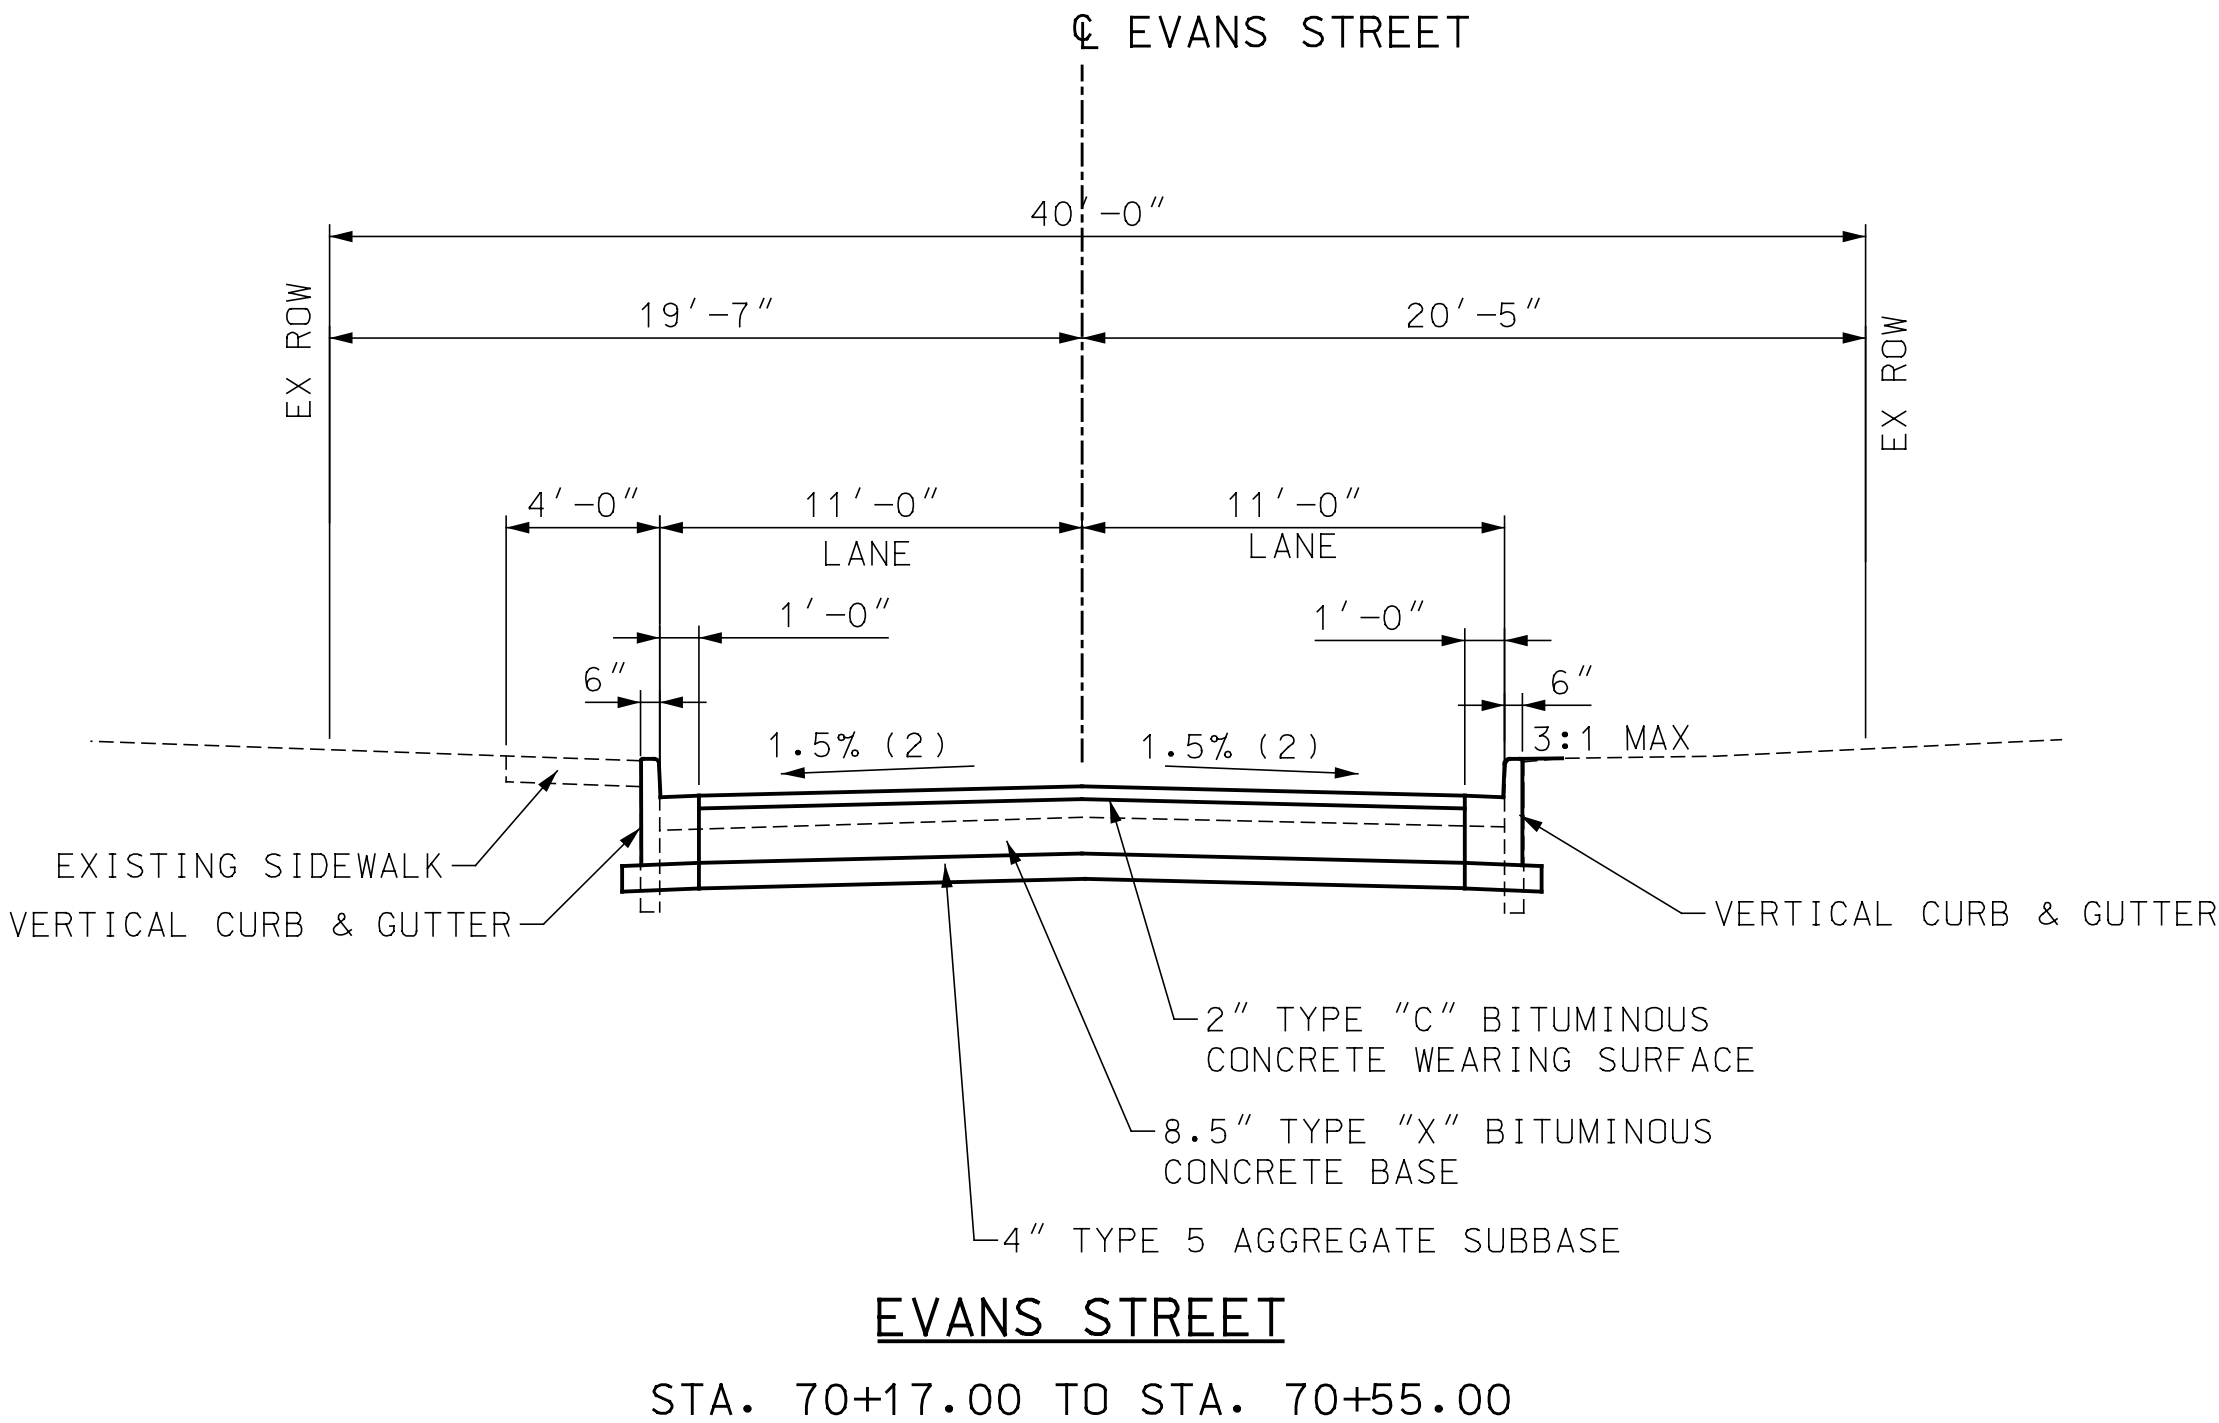

**PRELIMINARY
PLANS
NOT FOR
CONSTRUCTION**

**DISCLAIMER OF
RESPONSIBILITY**

I hereby specify that the documents intended to be authorized by my seal are limited to this sheet, and I hereby disclaim any responsibility for all other Drawings, Specifications, Estimates, Reports or other documents or instruments relating to or intended to be used for any part of the engineering project or survey.

REVISIONS		DESCRIPTION	BY	DATE	REV

LOCHMUELLER GROUP

411 N 10TH STREET, SUITE 200
SAINT LOUIS, MISSOURI 63101
P (314) 621-3395 F (314) 621-3288
WWW.LOCHGROUP.COM
MISSOURI STATE ENGINEERING CORPORATION
CERTIFICATE/LICENSE NO. 2002011852

**WEST ESSEX AVENUE
RECONSTRUCTION**


**TYPICAL SECTIONS
SHEET 3 OF 5**

PROJECT/JOB NO.
STP-5502(610)
MSD PROJECT NO.

MSD BASE MAP
23M, 23N
DATE PREPARED
03/21/2022
SHEET
5 OF 48


NOTES:

1. SIDEWALK SHALL BE CONSTRUCTED TO PROVIDE A MINIMUM 4' WIDE ACCESSIBLE ROUTE IN ACCORDANCE WITH CURRENT ADA REQUIREMENTS.
2. SLOPES MAY VARY AT INTERSECTIONS. SEE INTERSECTION DETAILS FOR LOCATION AND LENGTH OF TRANSITIONS.
3. SEE PLAN FOR SIDEWALK OFFSET DISTANCE.
4. VARIES FROM -2.0% AT STA 1+50.00 TO 2.0% AT STA 2+00.00, 2.0% FROM STA 2+00.00 TO STA 5+00.00, VARIES FROM 2.0% AT STA 5+00.00 TO -2.0% AT STA 5+50.00.

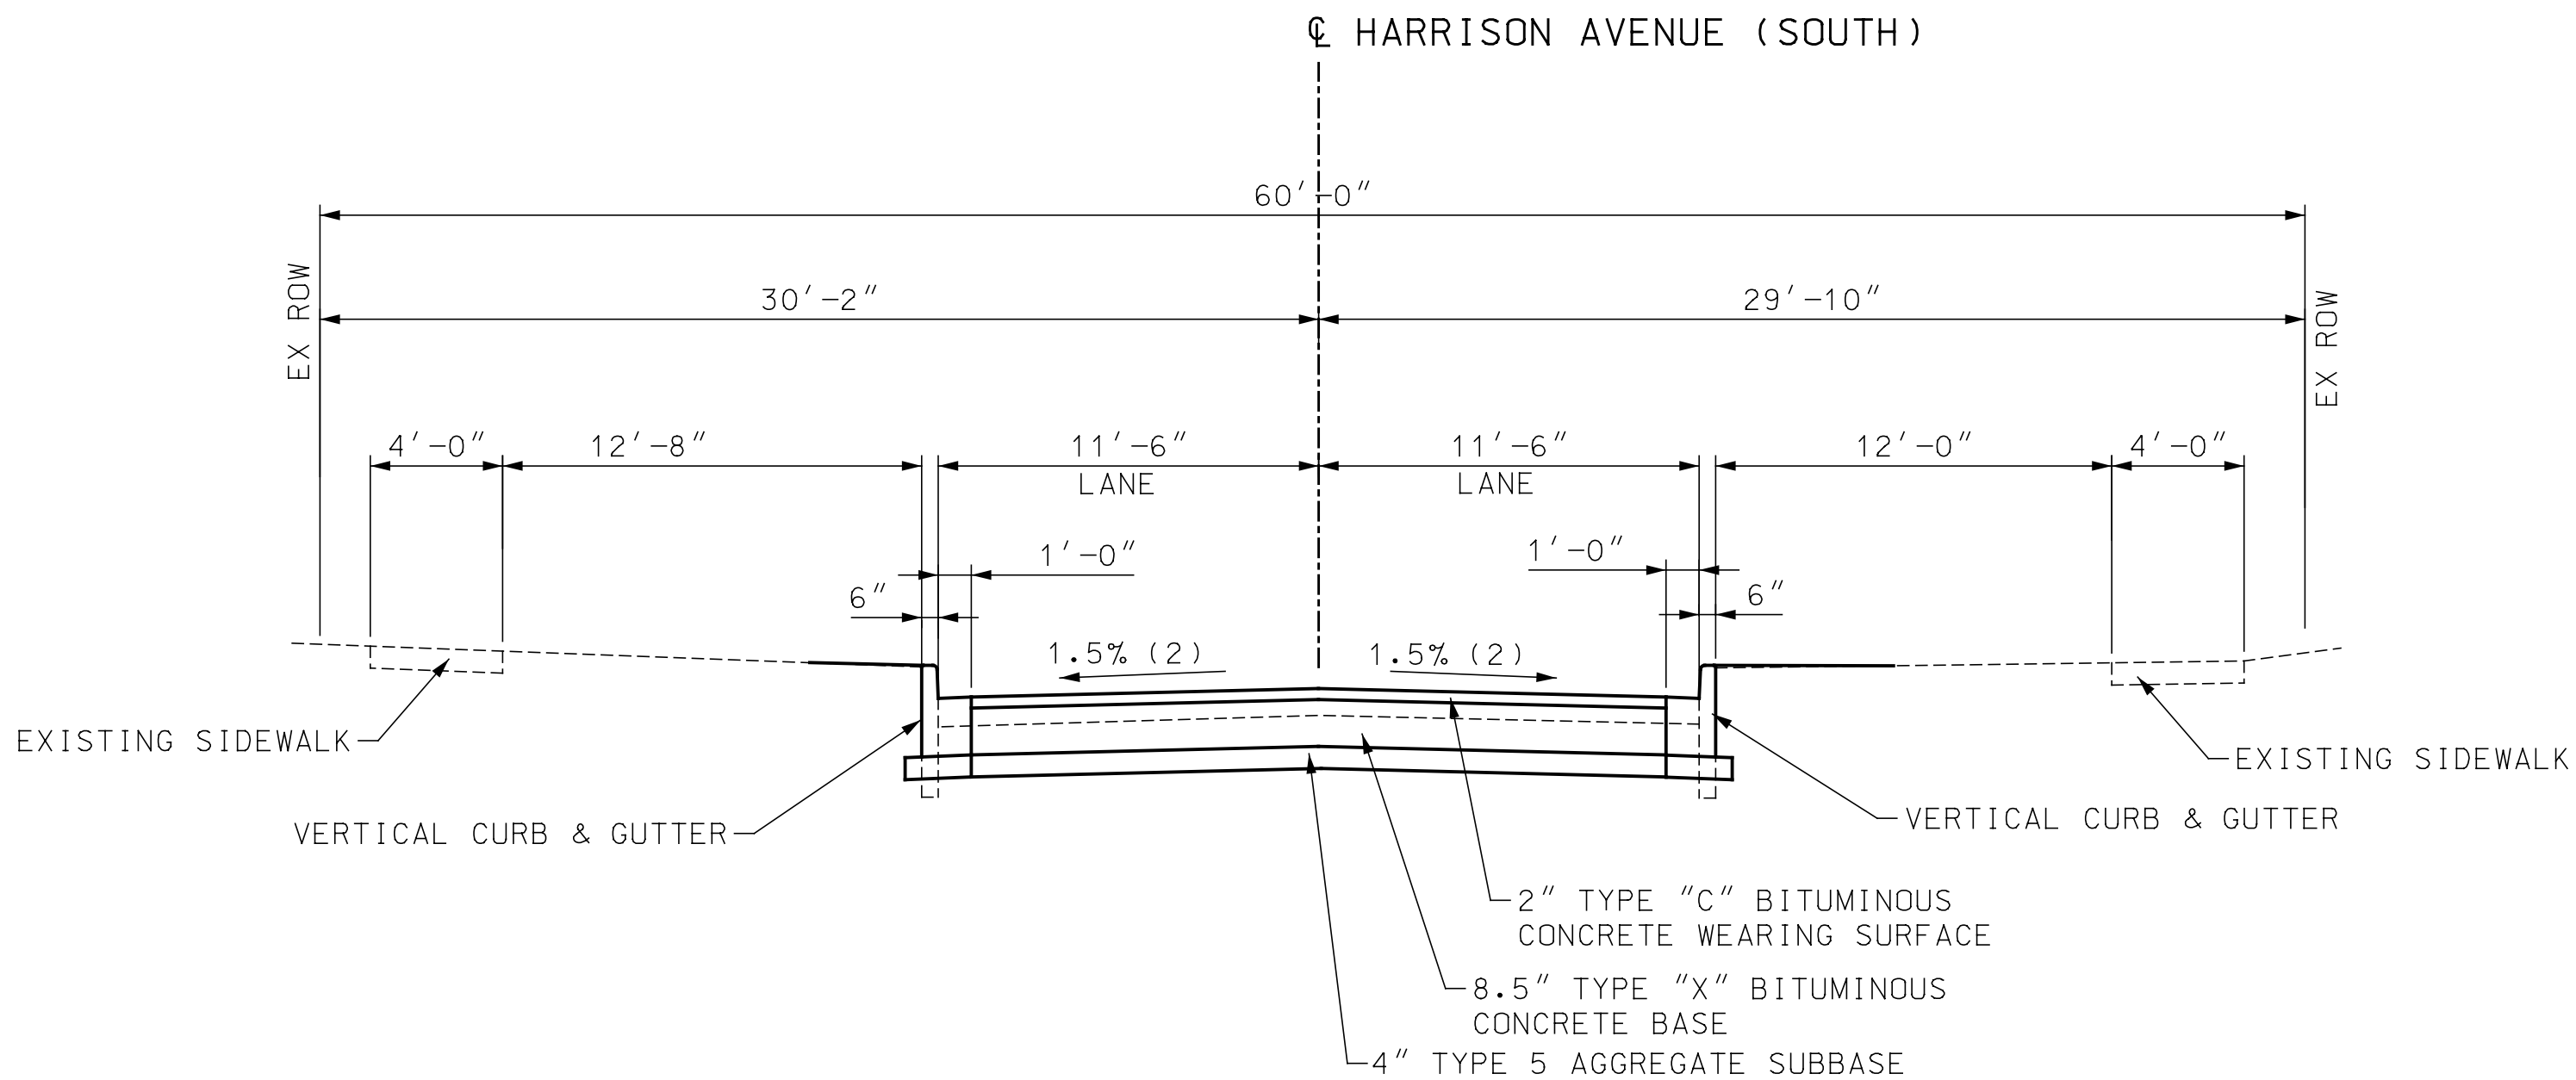

HARRISON AVENUE (SOUTH)

STA. 89+58.00 TO STA. 89+83.00

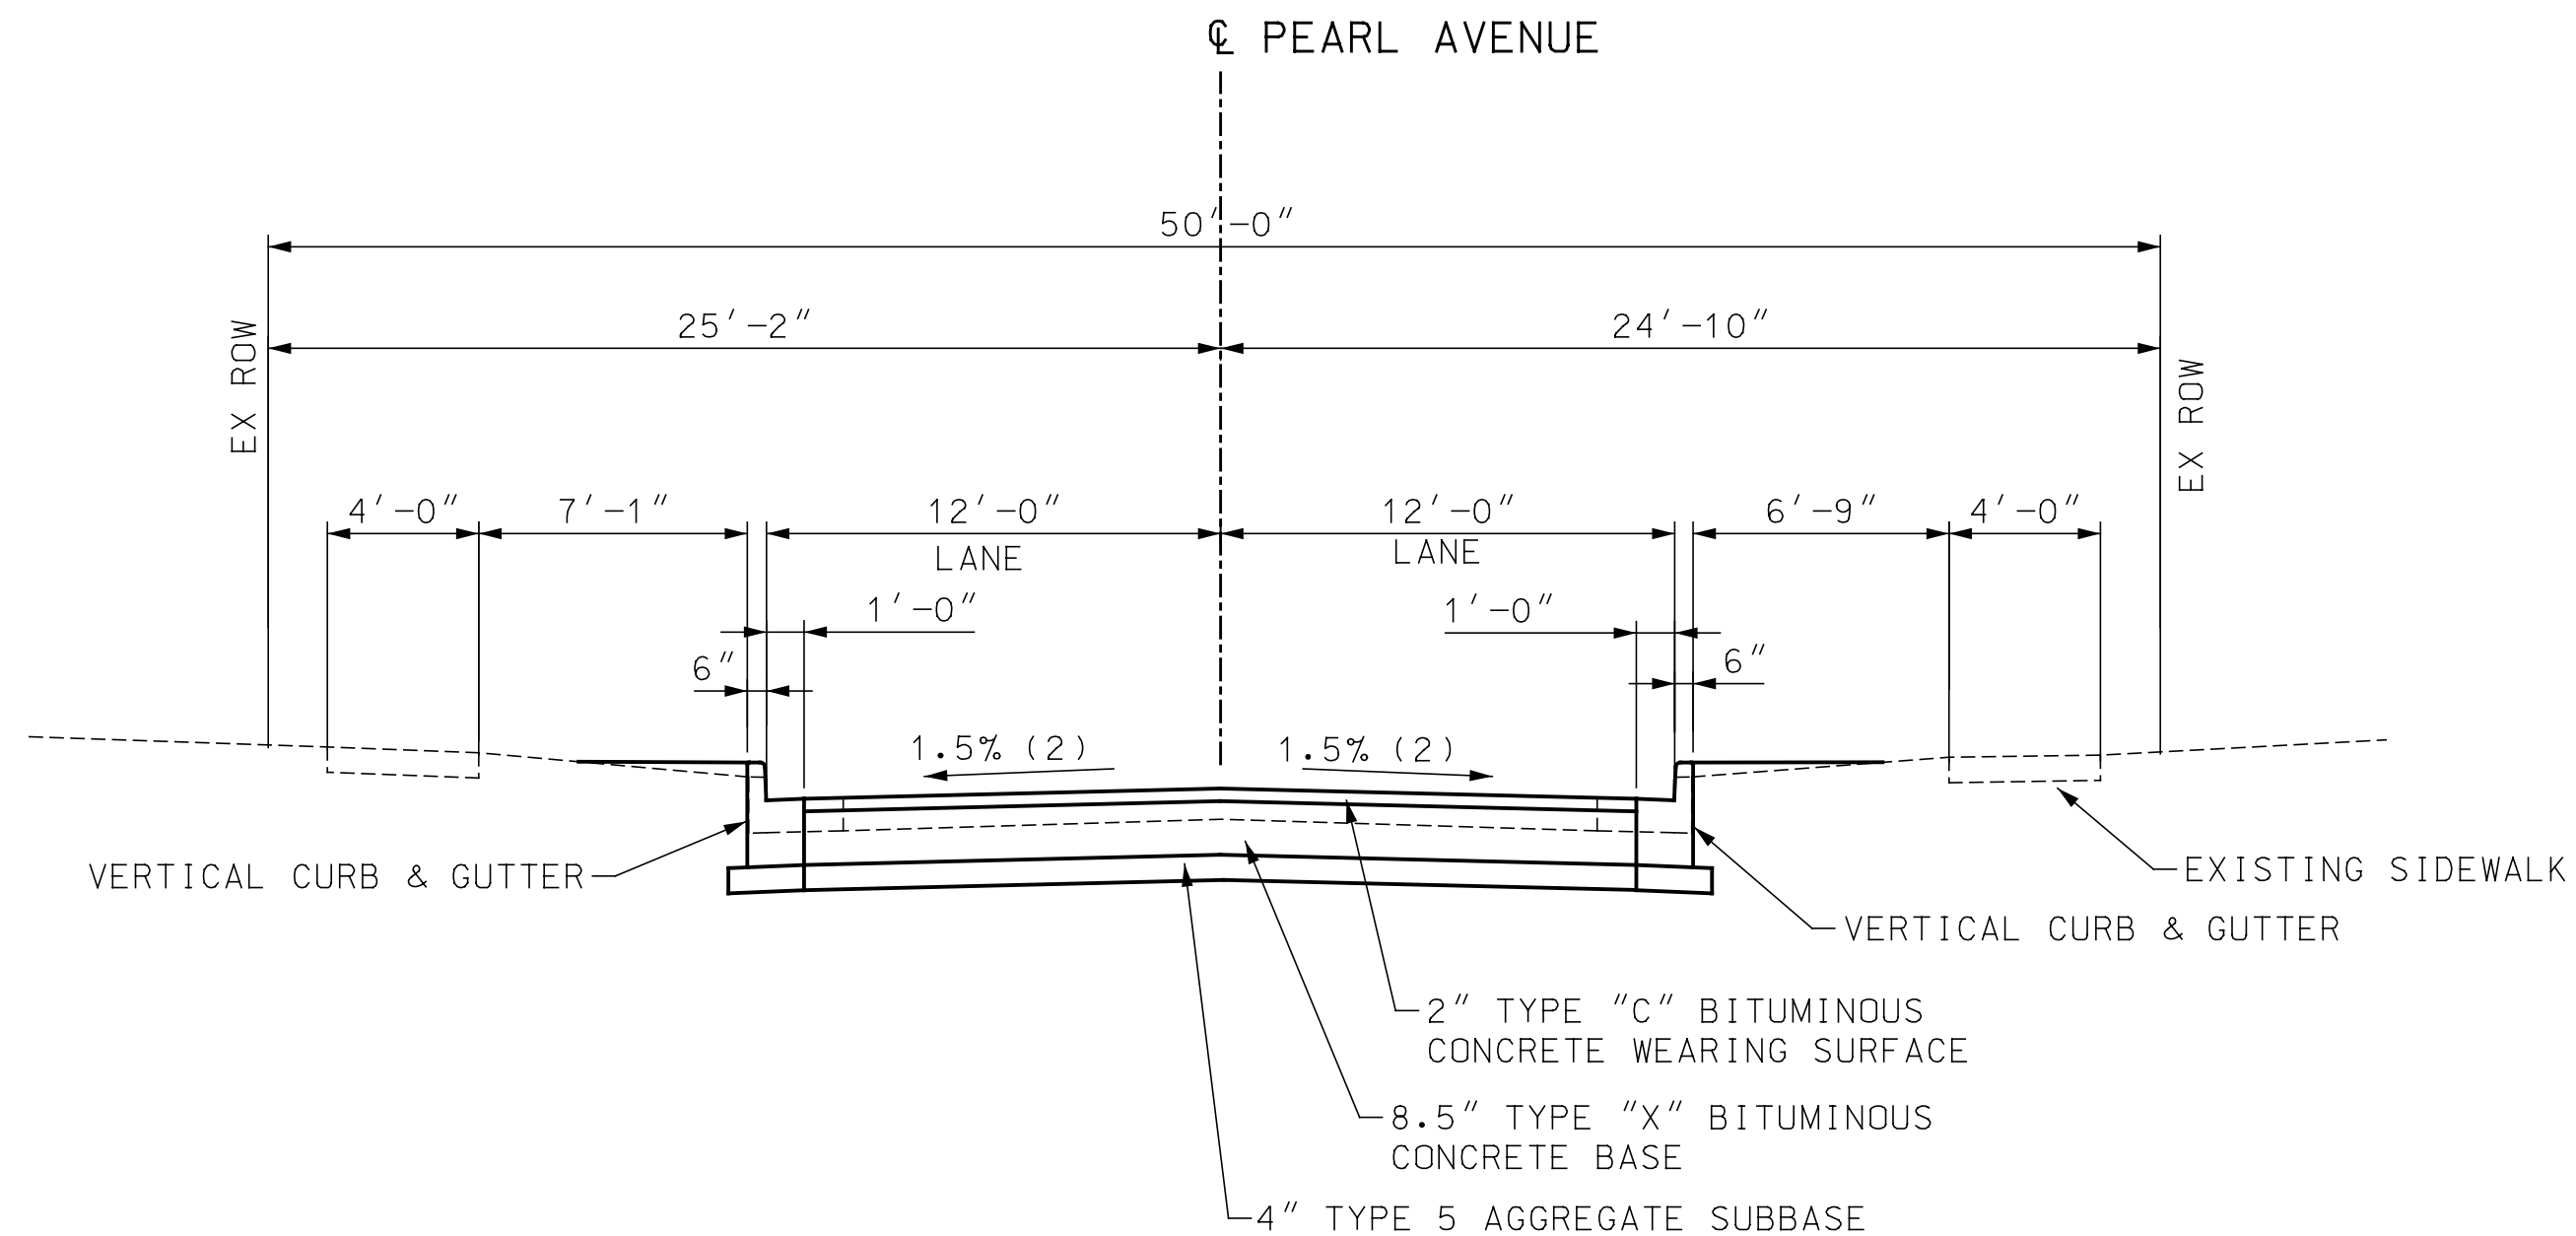

PEARL AVENUE

STA. 100+16.91 TO STA. 100+55.00

**PRELIMINARY
PLANS
NOT FOR
CONSTRUCTION**

**DISCLAIMER OF
RESPONSIBILITY**

I hereby specify that the documents intended to be authorized by my seal are limited to this sheet, and I hereby disclaim any responsibility for all other Drawings, Specifications, Estimates, Reports or other documents or instruments relating to or intended to be used for any part of the engineering project or survey.

REVISIONS		DESCRIPTION
REV	DATE	BY

LOCHMUELLER GROUP
411 N 10TH STREET, SUITE 200
SAINT LOUIS, MISSOURI 63101
P (314) 621-3395 F (314) 621-3288
WWW.LOCHGROUP.COM
MISSOURI STATE ENGINEERING CORPORATION
CERTIFICATE/LICENSE NO. 2002011852

WEST ESSEX AVENUE
RECONSTRUCTION

TYPICAL SECTIONS
SHEET 4 OF 5

PROJECT/JOB NO.
STP-5502(610)
MSD PROJECT NO.

MSD BASE MAP
23M, 23N


DATE PREPARED
03/21/2022

SHEET


6 OF 48

NOTES:

1. SIDEWALK SHALL BE CONSTRUCTED TO PROVIDE A MINIMUM 4' WIDE ACCESSIBLE ROUTE IN ACCORDANCE WITH CURRENT ADA REQUIREMENTS.
2. SLOPES MAY VARY AT INTERSECTIONS. SEE INTERSECTION DETAILS FOR LOCATION AND LENGTH OF TRANSITIONS.
3. SEE PLAN FOR SIDEWALK OFFSET DISTANCE.
4. VARIES FROM -2.0% AT STA 1+50.00 TO 2.0% AT STA 2+00.00, 2.0% FROM STA 2+00.00 TO STA 5+00.00, VARIES FROM 2.0% AT STA 5+00.00 TO -2.0% AT STA 5+50.00.

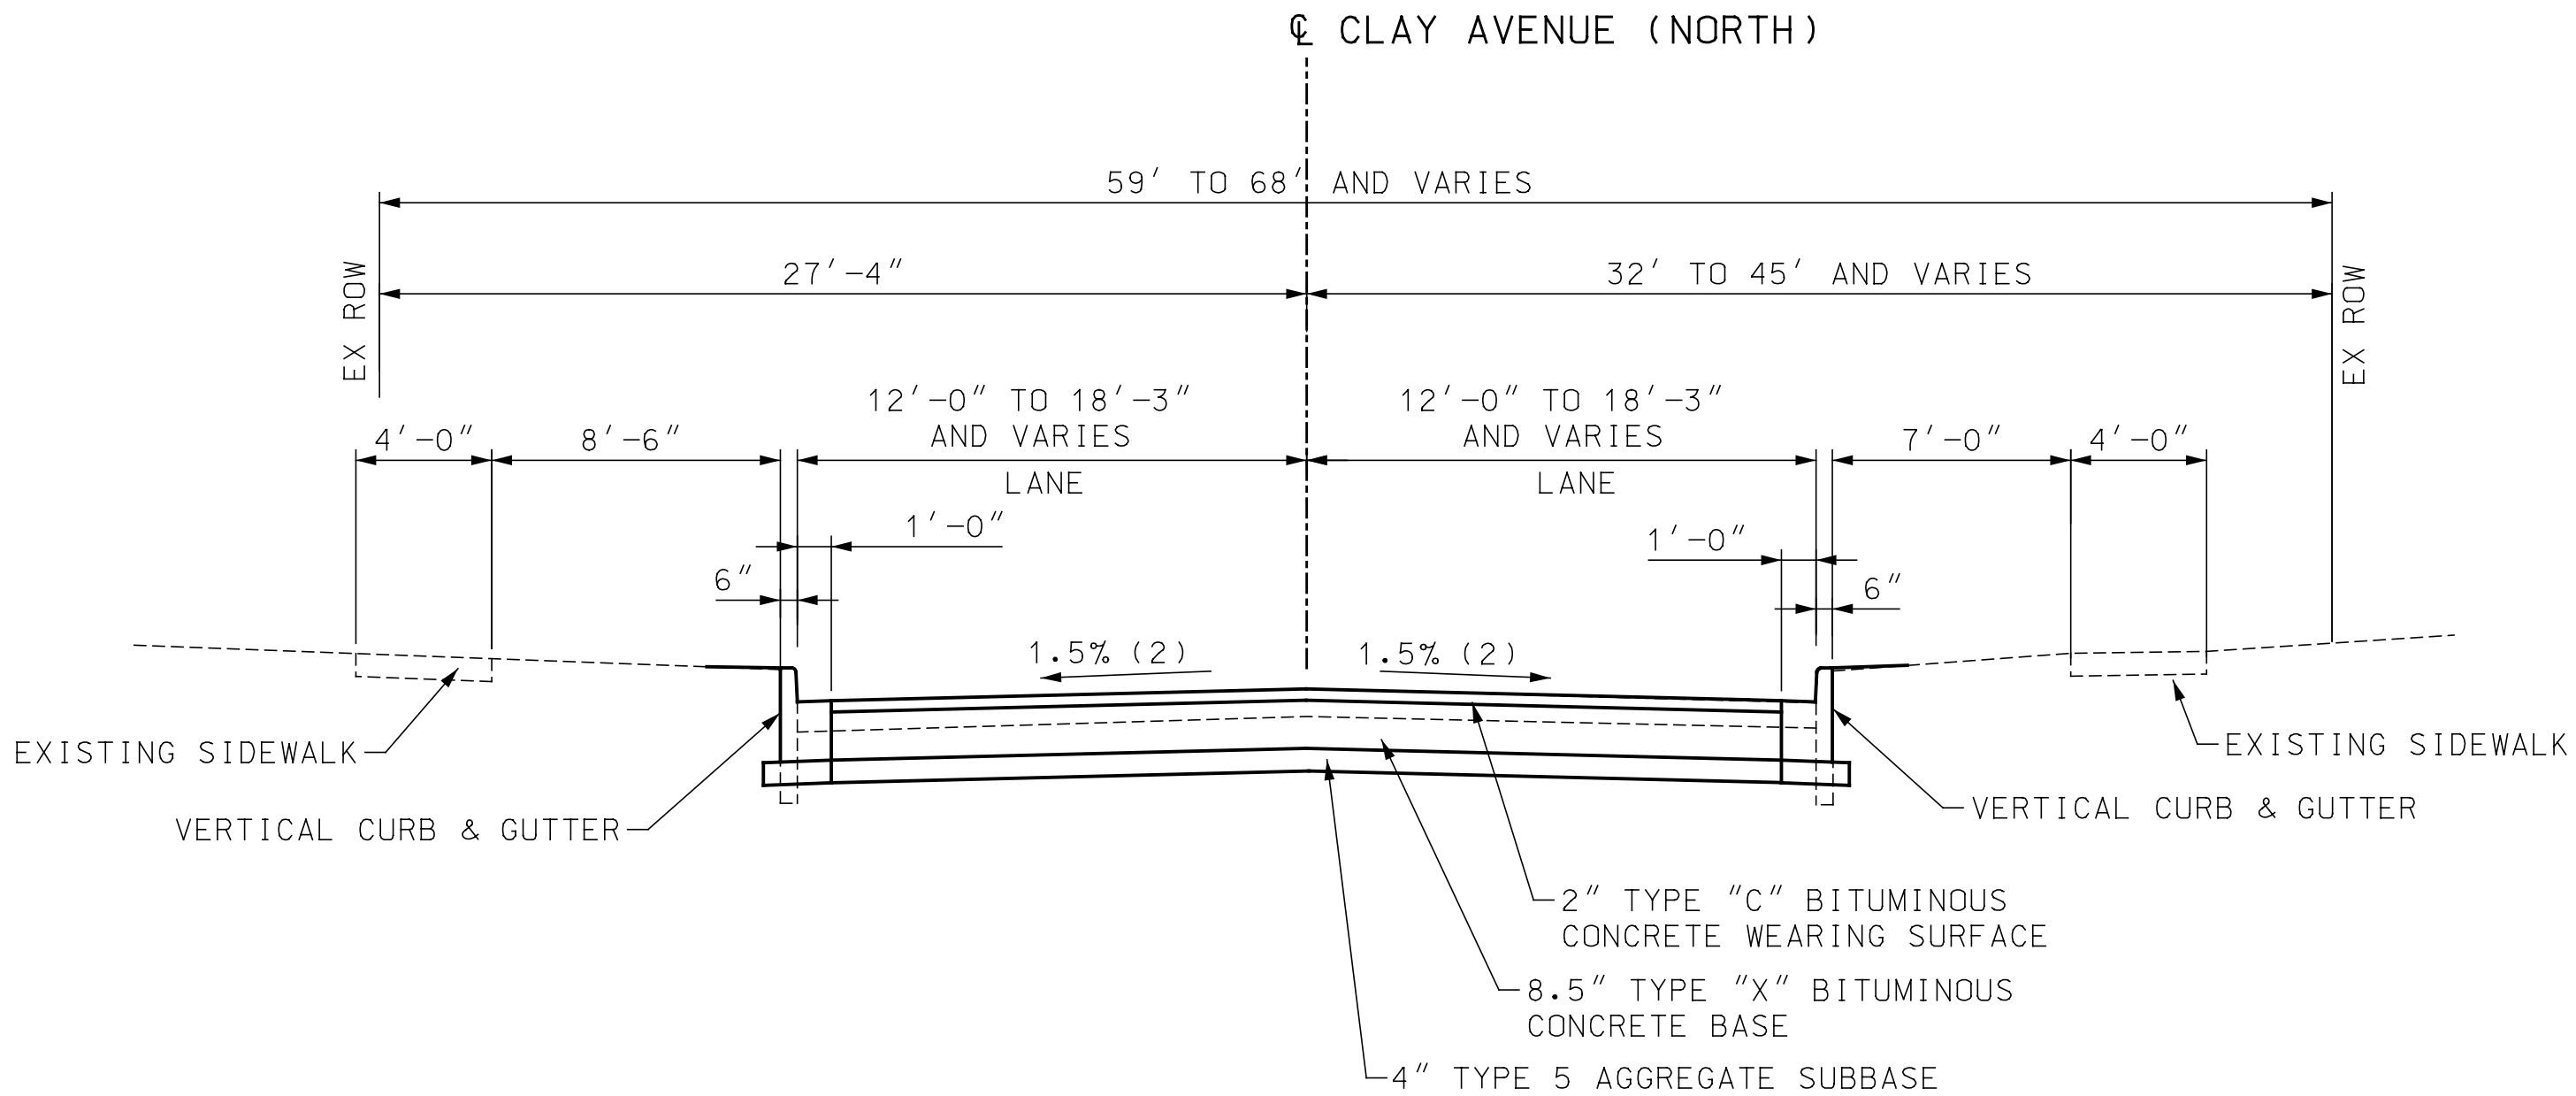

CLAY AVENUE (NORTH)
STA. 110+17.19 TO STA. 110+65.23

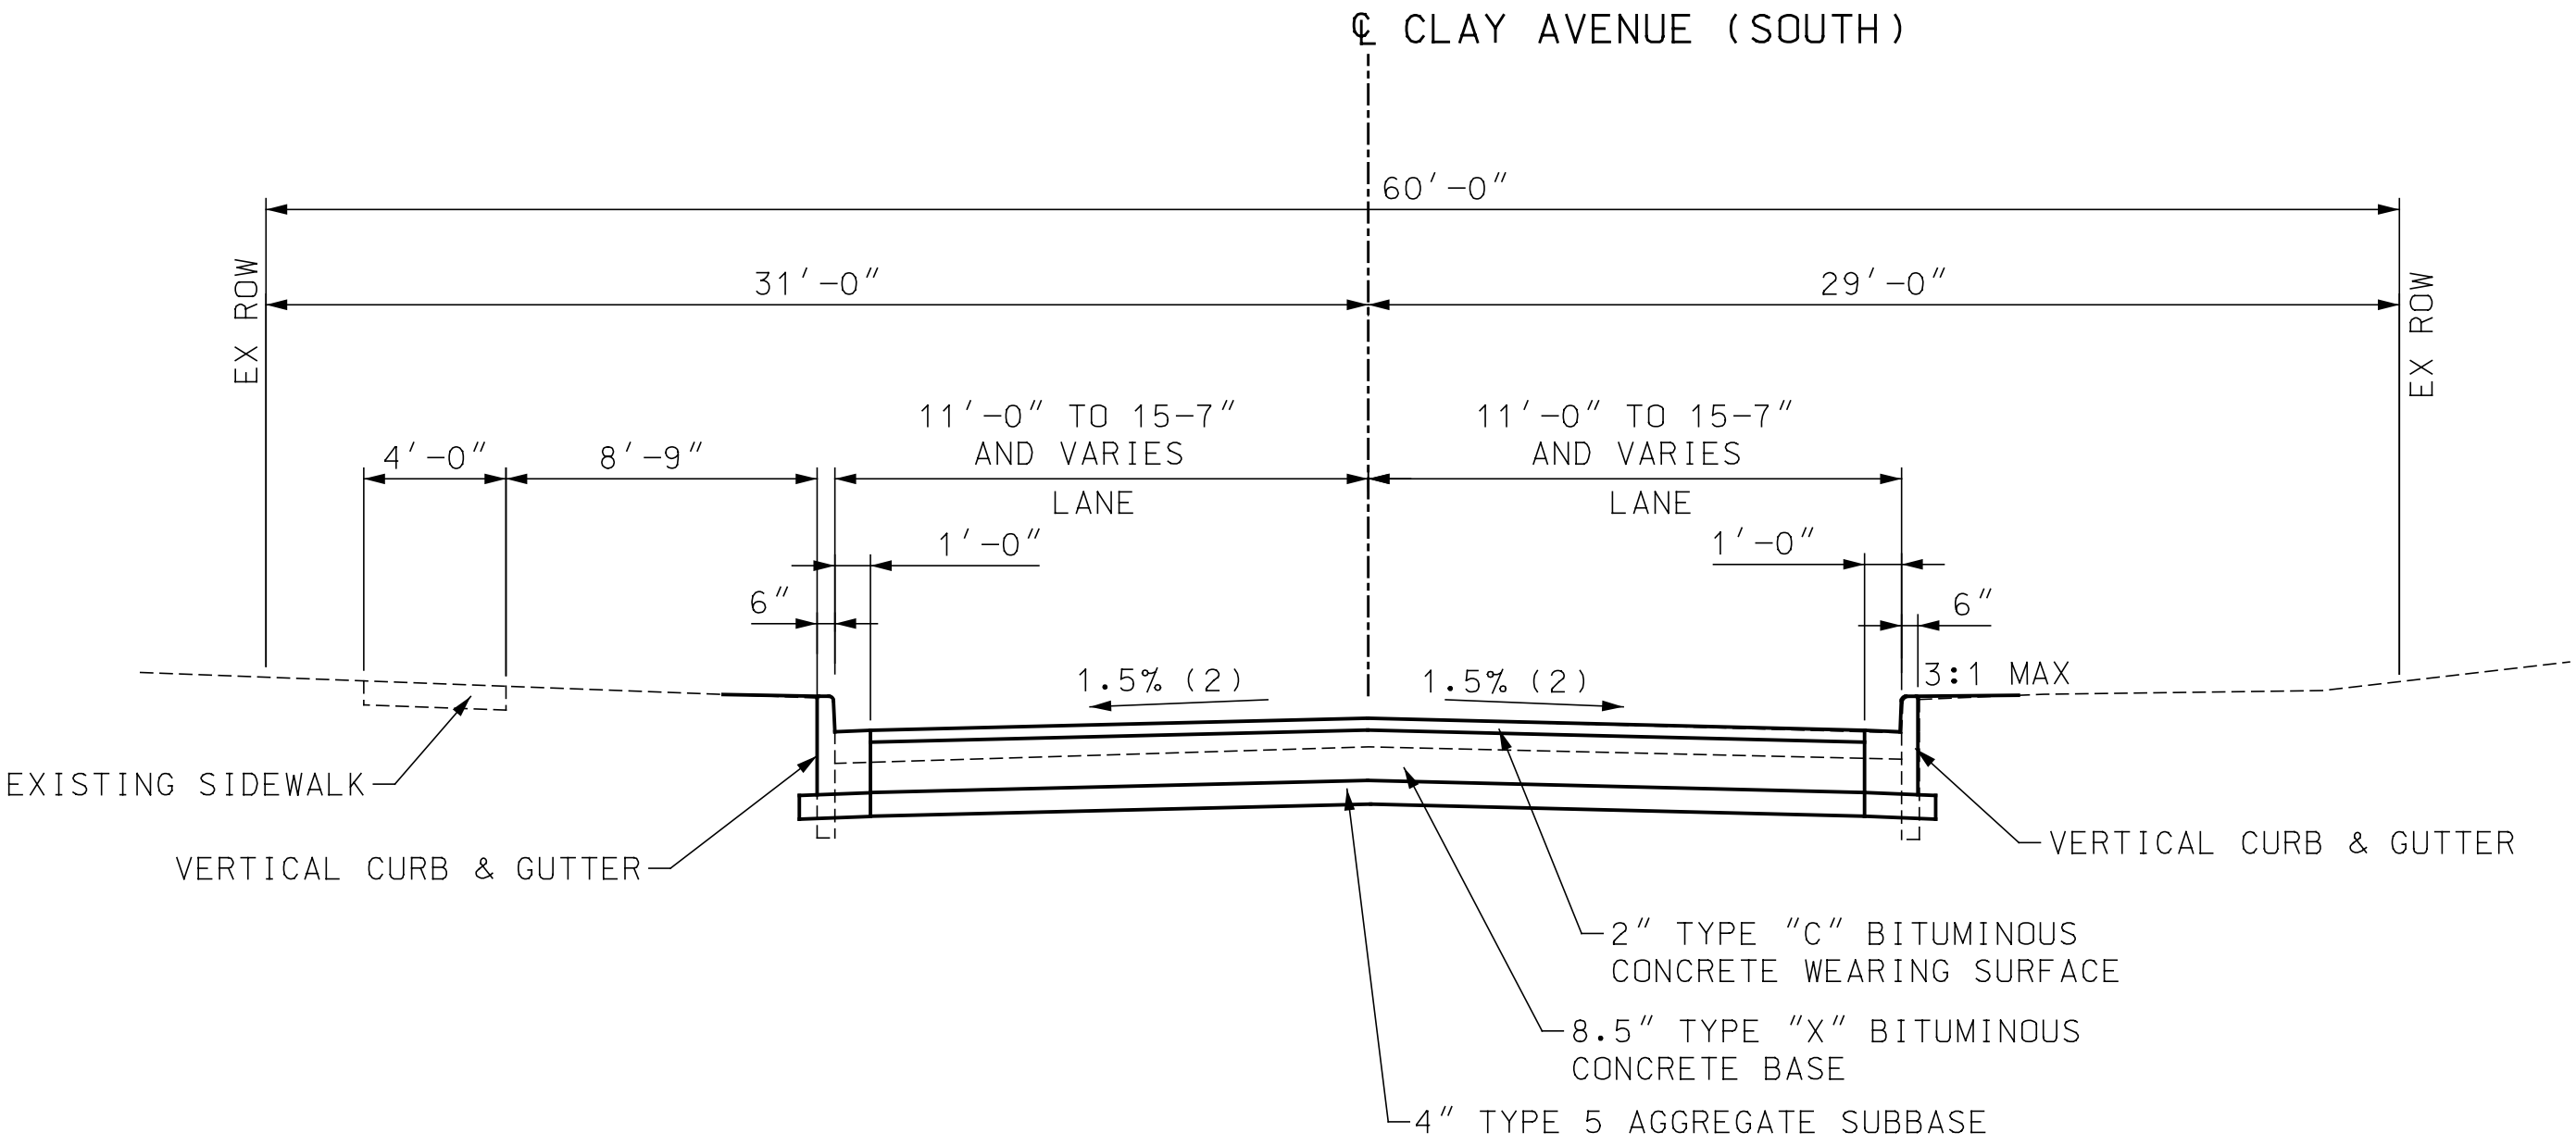

CLAY AVENUE (SOUTH)
STA. 119+50.00 TO STA 119+83.05

PRELIMINARY
PLANS
NOT FOR
CONSTRUCTION

DISCLAIMER OF
RESPONSIBILITY

I hereby specify that the documents intended to be authorized by my seal are limited to this sheet, and I hereby disclaim any responsibility for all other Drawings, Specifications, Estimates, Reports or other documents or instruments relating to or intended to be used for any part of the engineering project or survey.


REVISIONS		DATE	BY	DESCRIPTION
REV				

LOCHMUELLER GROUP
411 N 10TH STREET, SUITE 200
SAINT LOUIS, MISSOURI 63101
P (314) 621-3395 F (314) 621-3288
WWW.LOCHGROUP.COM
MISSOURI STATE ENGINEERING CORPORATION
CERTIFICATE/LICENSE NO. 2002011852

WEST ESSEX AVENUE
RECONSTRUCTION
TYPICAL SECTIONS
SHEET 5 OF 5

PROJECT/JOB NO.
STP-5502(610)
MSD PROJECT NO.

MSD BASE MAP
23M, 23N
DATE PREPARED
03/21/2022
SHEET
7 OF 48

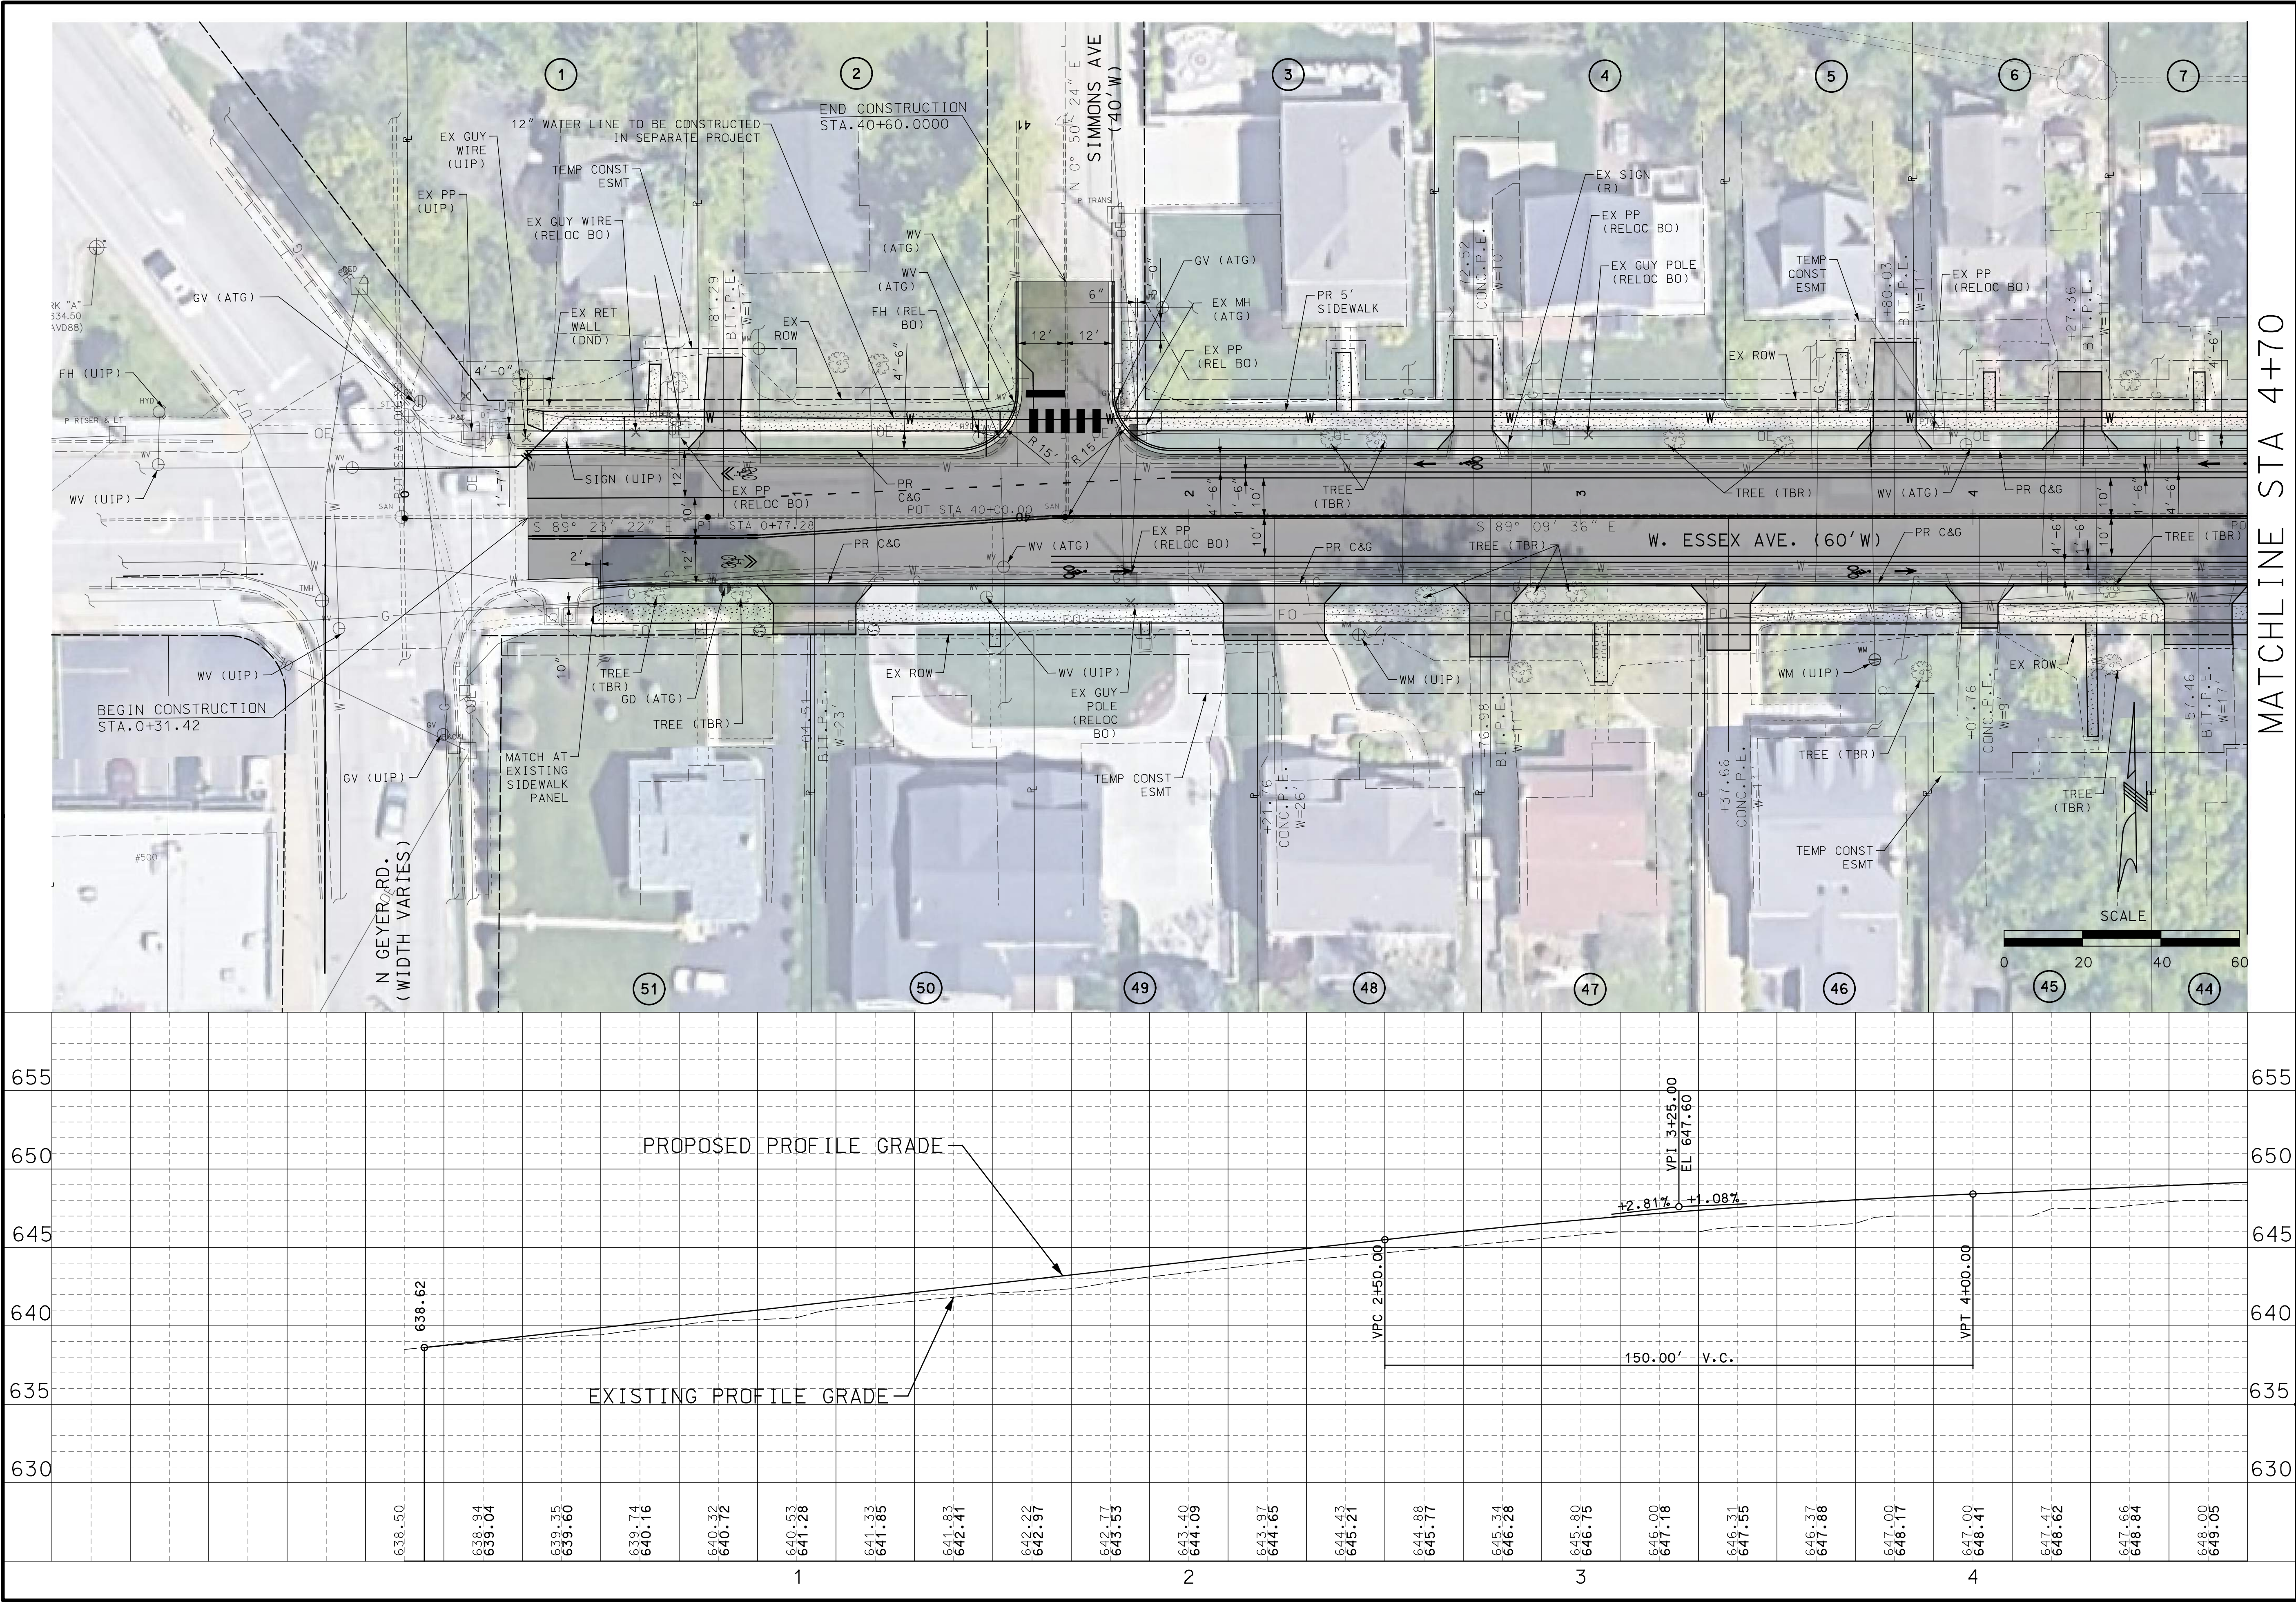

PRELIMINARY
PLANS
NOT FOR
CONSTRUCTION

DISCLAIMER OF
RESPONSIBILITY
I hereby specify that the documents intended to be authorized by my seal are limited to this sheet, and I hereby disclaim any responsibility for all other drawings, specifications, estimates, reports or other documents or instruments relating to or intended to be used for any part of the engineering project or survey.

REV	DATE	BY	DESCRIPTION

LOCHMUELLER GROUP
411 N 10TH STREET, SUITE 200
SAINT LOUIS, MISSOURI 63101
P (314) 621-3395 F (314) 621-3288
WWW.LOCHGROUP.COM
MISSOURI STATE ENGINEERING CORPORATION
CERTIFICATE LICENSE NO. 2002011852

WEST ESSEX AVENUE
RECONSTRUCTION

PLAN AND PROFILE
SHEET 1 OF 5

PROJECT/JOB NO.
STP-5502(610)

MSD PROJECT NO.

MSD BASE MAP
23M.23N

DATE PREPARED
03/21/2022



SHEET
8 OF 48

IF A SEAL IS PRESENT ON THIS SHEET IT HAS BEEN ELECTRONICALLY SEALED AND DATED.

X:\Production\Files\2020\520-0140\CAD\004-Plan Profile Sheets.dgn 3:12:42 PM 3/21/2022

MATCHLINE STA 4+70

MATCHLINE STA 10+10

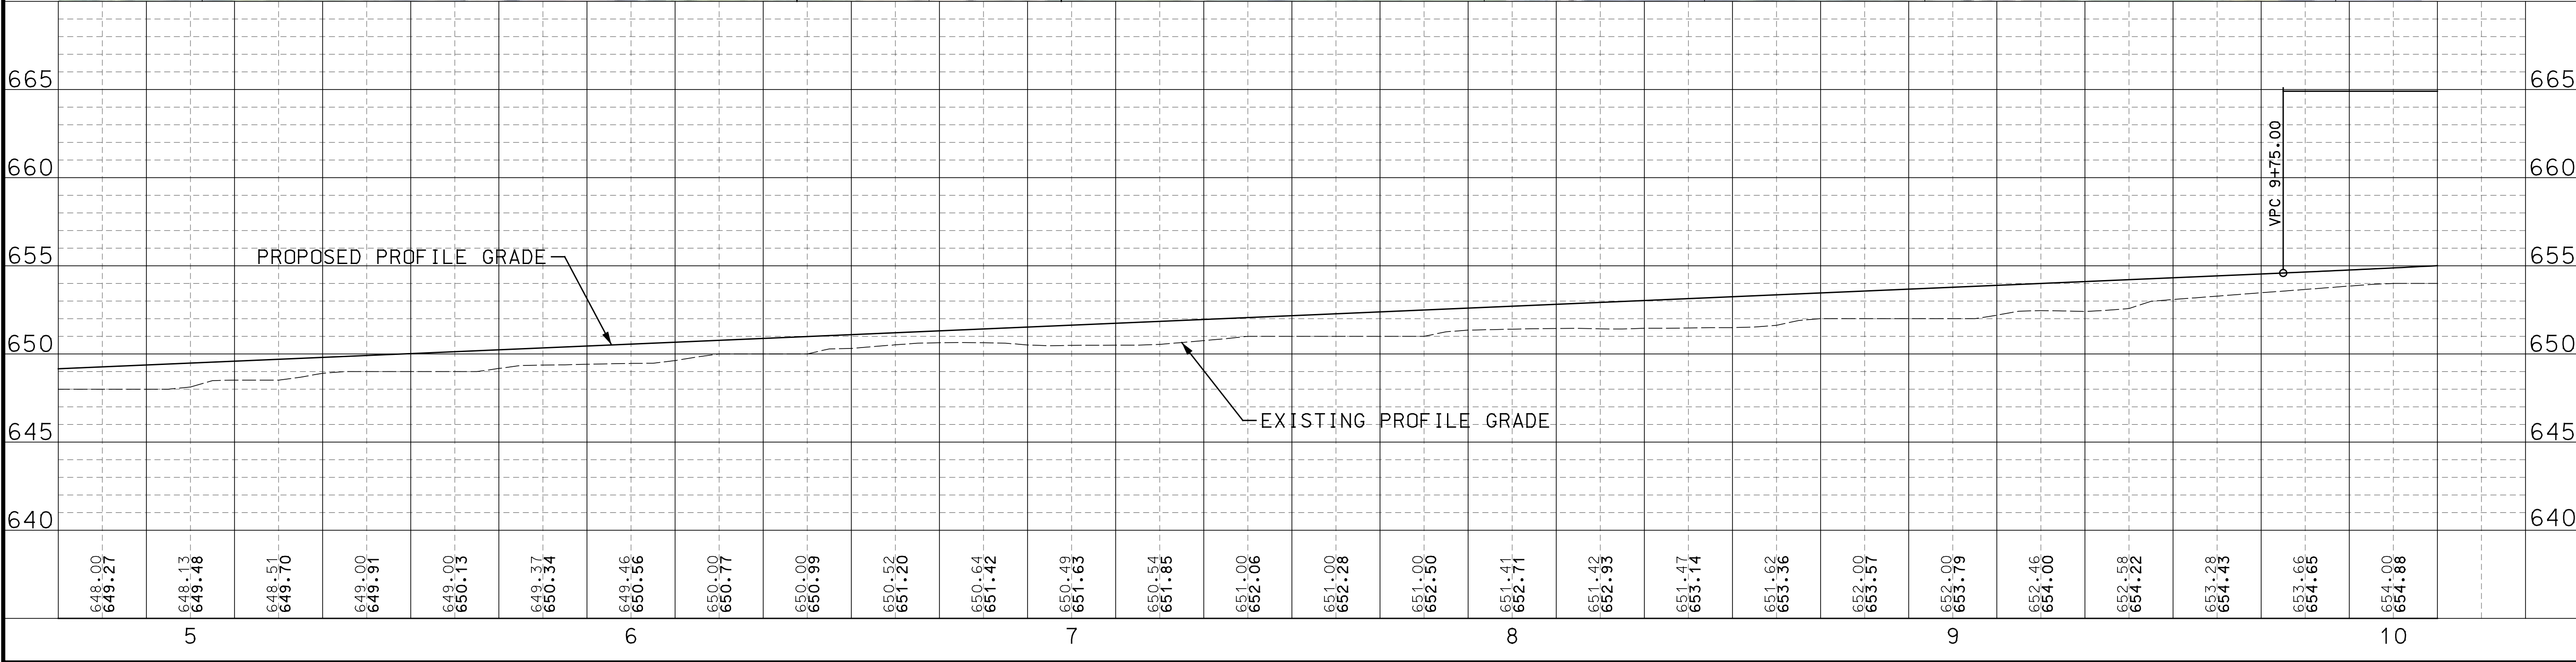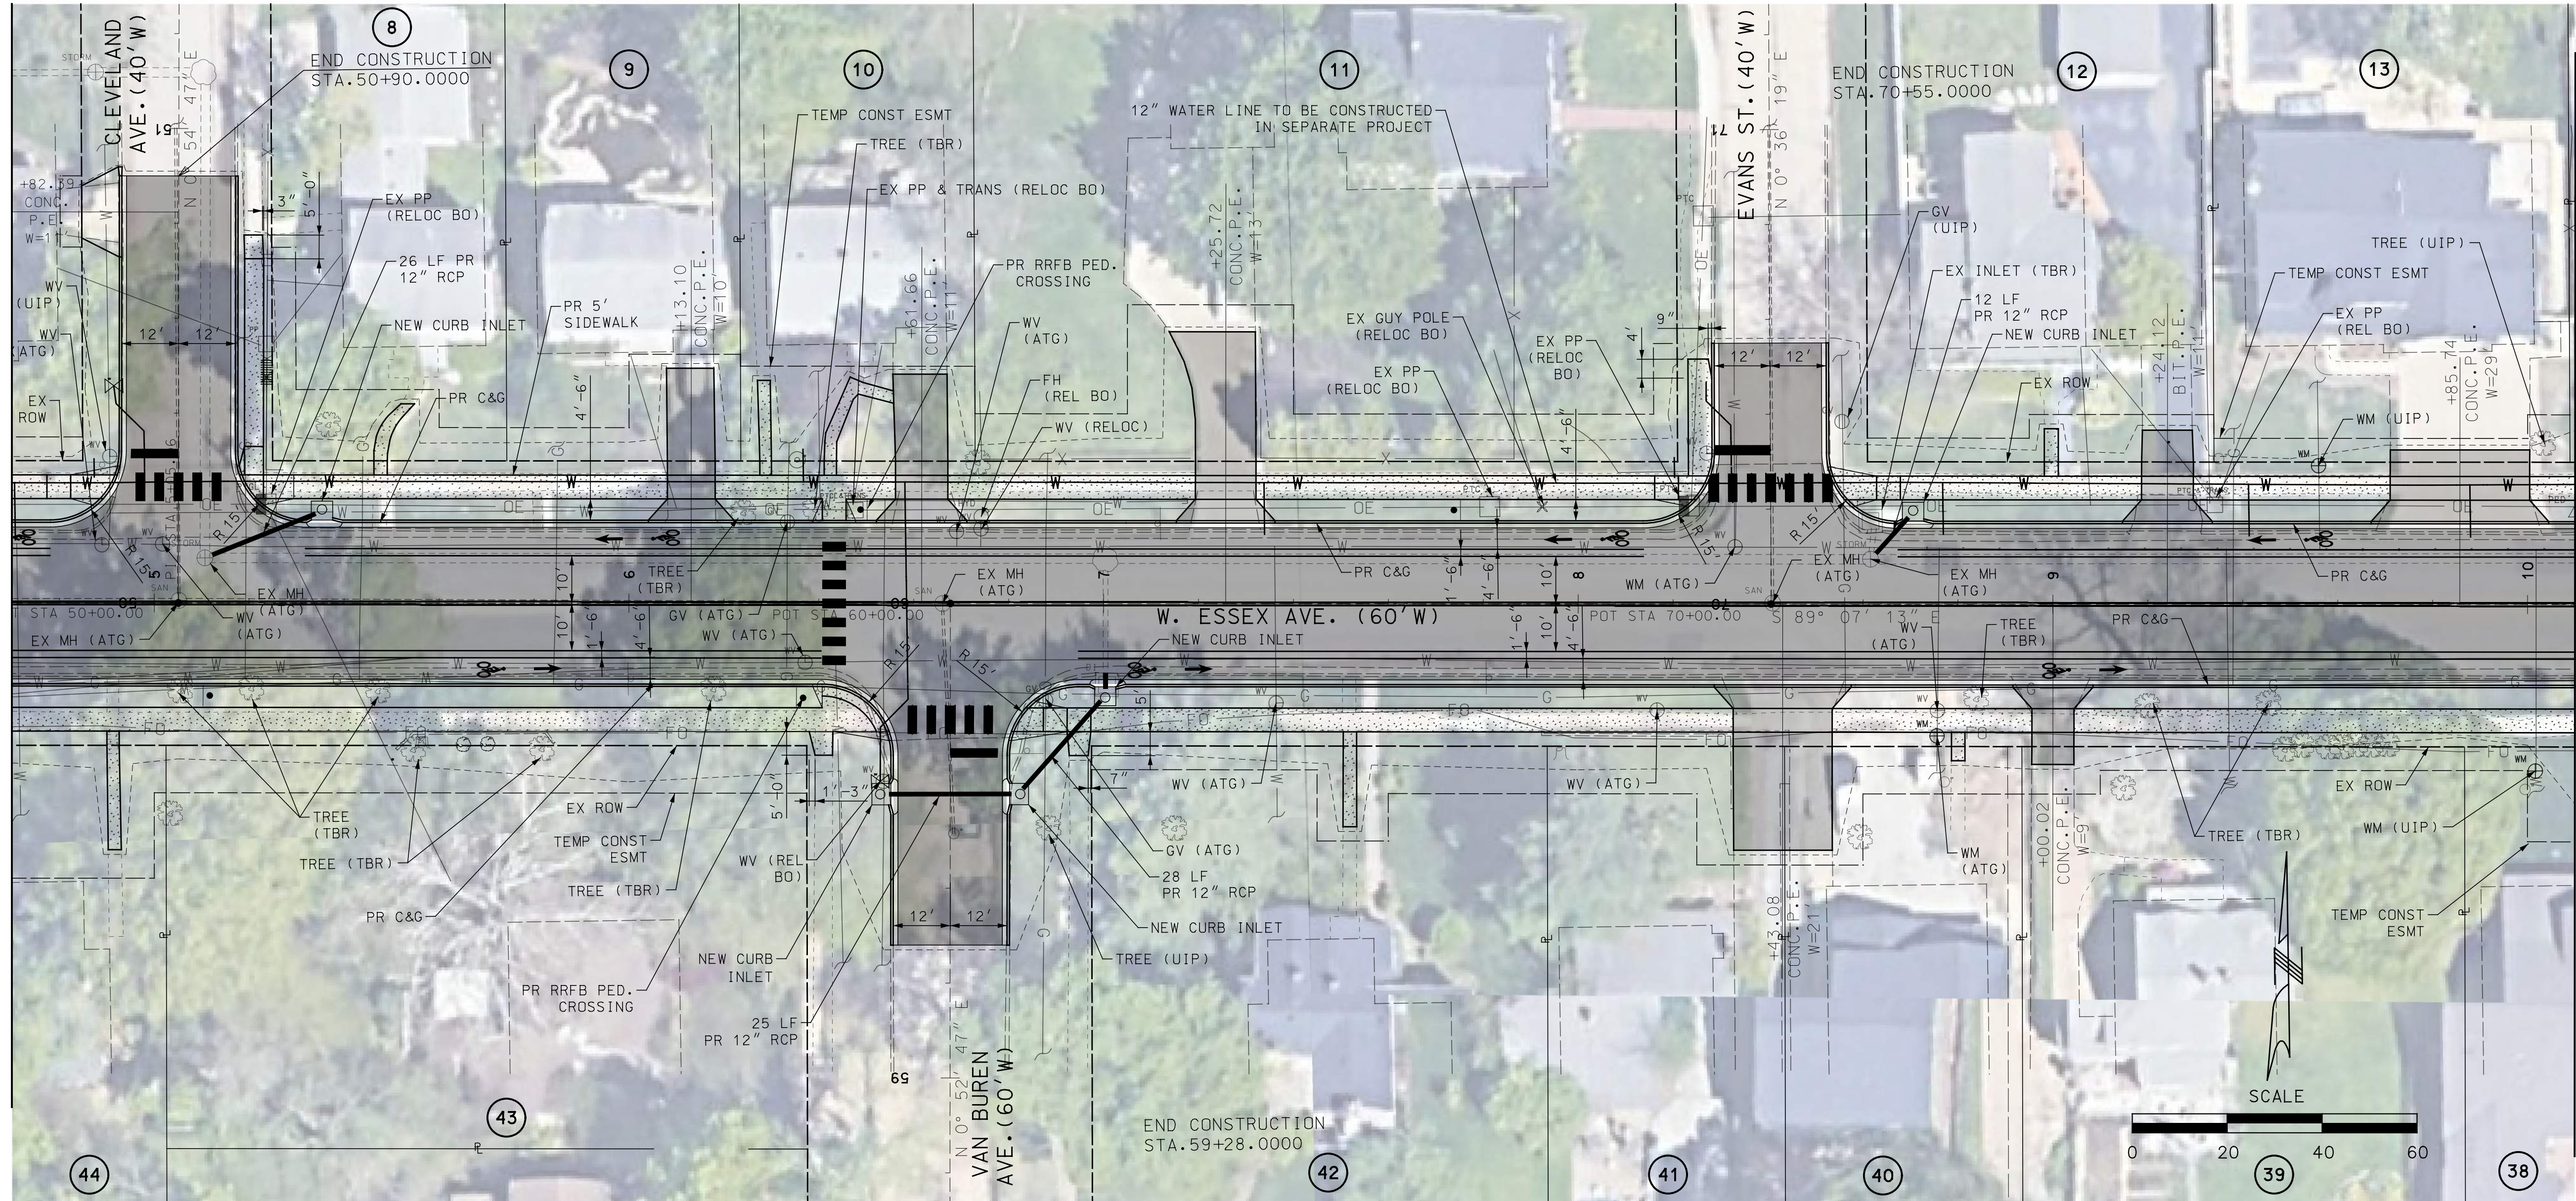

**PRELIMINARY
PLANS
NOT FOR
CONSTRUCTION**

**DISCLAIMER OF
RESPONSIBILITY**
I hereby specify that the documents intended to be authorized by my seal are limited to this sheet, and I hereby disclaim any responsibility for all other Drawings, Specifications, Estimates, Reports or other documents or instruments relating to or intended to be used for any part of the engineering project or survey.

REVISIONS		DESCRIPTION
REV	DATE	BY


LOCHMUELLER GROUP
411 N 10TH STREET, SUITE 200
SAINT LOUIS, MISSOURI 63101
P (314) 621-3395 F (314) 621-3288
WWW.LOCHGROUP.COM
MISSOURI STATE ENGINEERING CORPORATION
CERTIFICATE/LICENSE NO. 2002011852

**WEST ESSEX AVENUE
RECONSTRUCTION**
PLAN AND PROFILE
SHEET 2 OF 5


PROJECT/JOB NO. STP-5502(610)	
MSD PROJECT NO.	
MSD BASE MAP 23M.23N	
DATE PREPARED 03/21/2022	
SHEET 9 OF 48	

The diagram illustrates the profile grade for a road section. The horizontal axis represents stationing from 10 to 15. The vertical axis represents elevation in feet, ranging from 640 to 665. Two main profile lines are shown: a solid line for the 'EXISTING PROFILE GRADE' and a dashed line for the 'PROPOSED PROFILE GRADE'. The existing profile starts at station 10+00 (elevation 654.00) and ends at station 14+15 (elevation 661.40). The proposed profile starts at station 10+00 (elevation 654.00) and ends at station 14+15 (elevation 661.40). Vertical curves are indicated by dashed lines connecting the existing and proposed profiles. Key points include VPI 10+50.00 (EL 655.40), VPT 11+25.00, VPC 12+35.00, VPI 13+25.00 (EL 660.90), and VPT 14+15.00. The vertical curve lengths are 150.00' and 180.00'. The grades are +1.08%, +2.00%, +2.00%, and +0.75%.

Station	Existing Profile Grade (Elevation)	Proposed Profile Grade (Elevation)
10+00	654.00	654.00
10+50	655.40	655.40
11+25	656.80	656.80
12+35	658.20	658.20
13+25	660.90	660.90
14+15	661.40	661.40

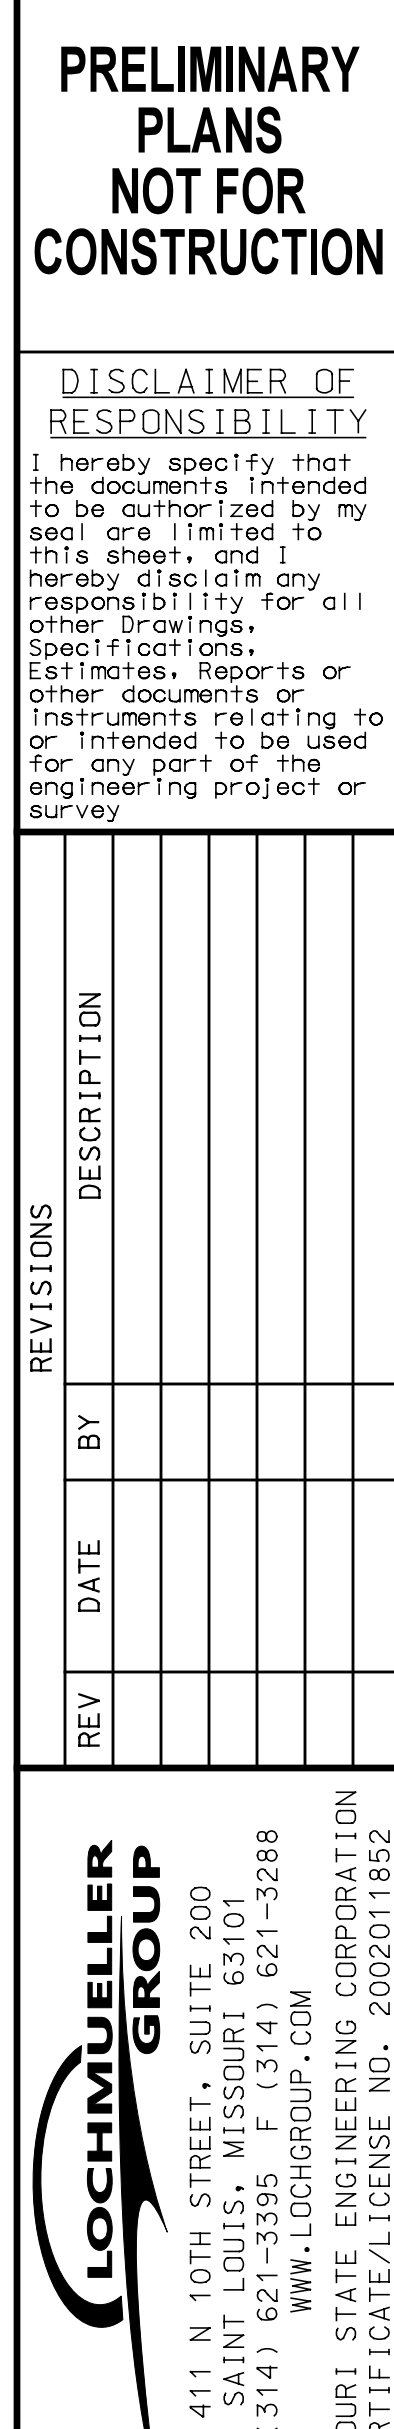

WEST ESSEX AVENUE RECONSTRUCTION	PLAN AND PROFILE SHEET 3 OF 5	PROJECT/JOB NO.
		STP-5502(610)
		MSD PROJECT NO.
		MSD BASE MAP
		23M,23N
		DATE PREPARED
		03/21/2022
		SHEET
		10 OF 48

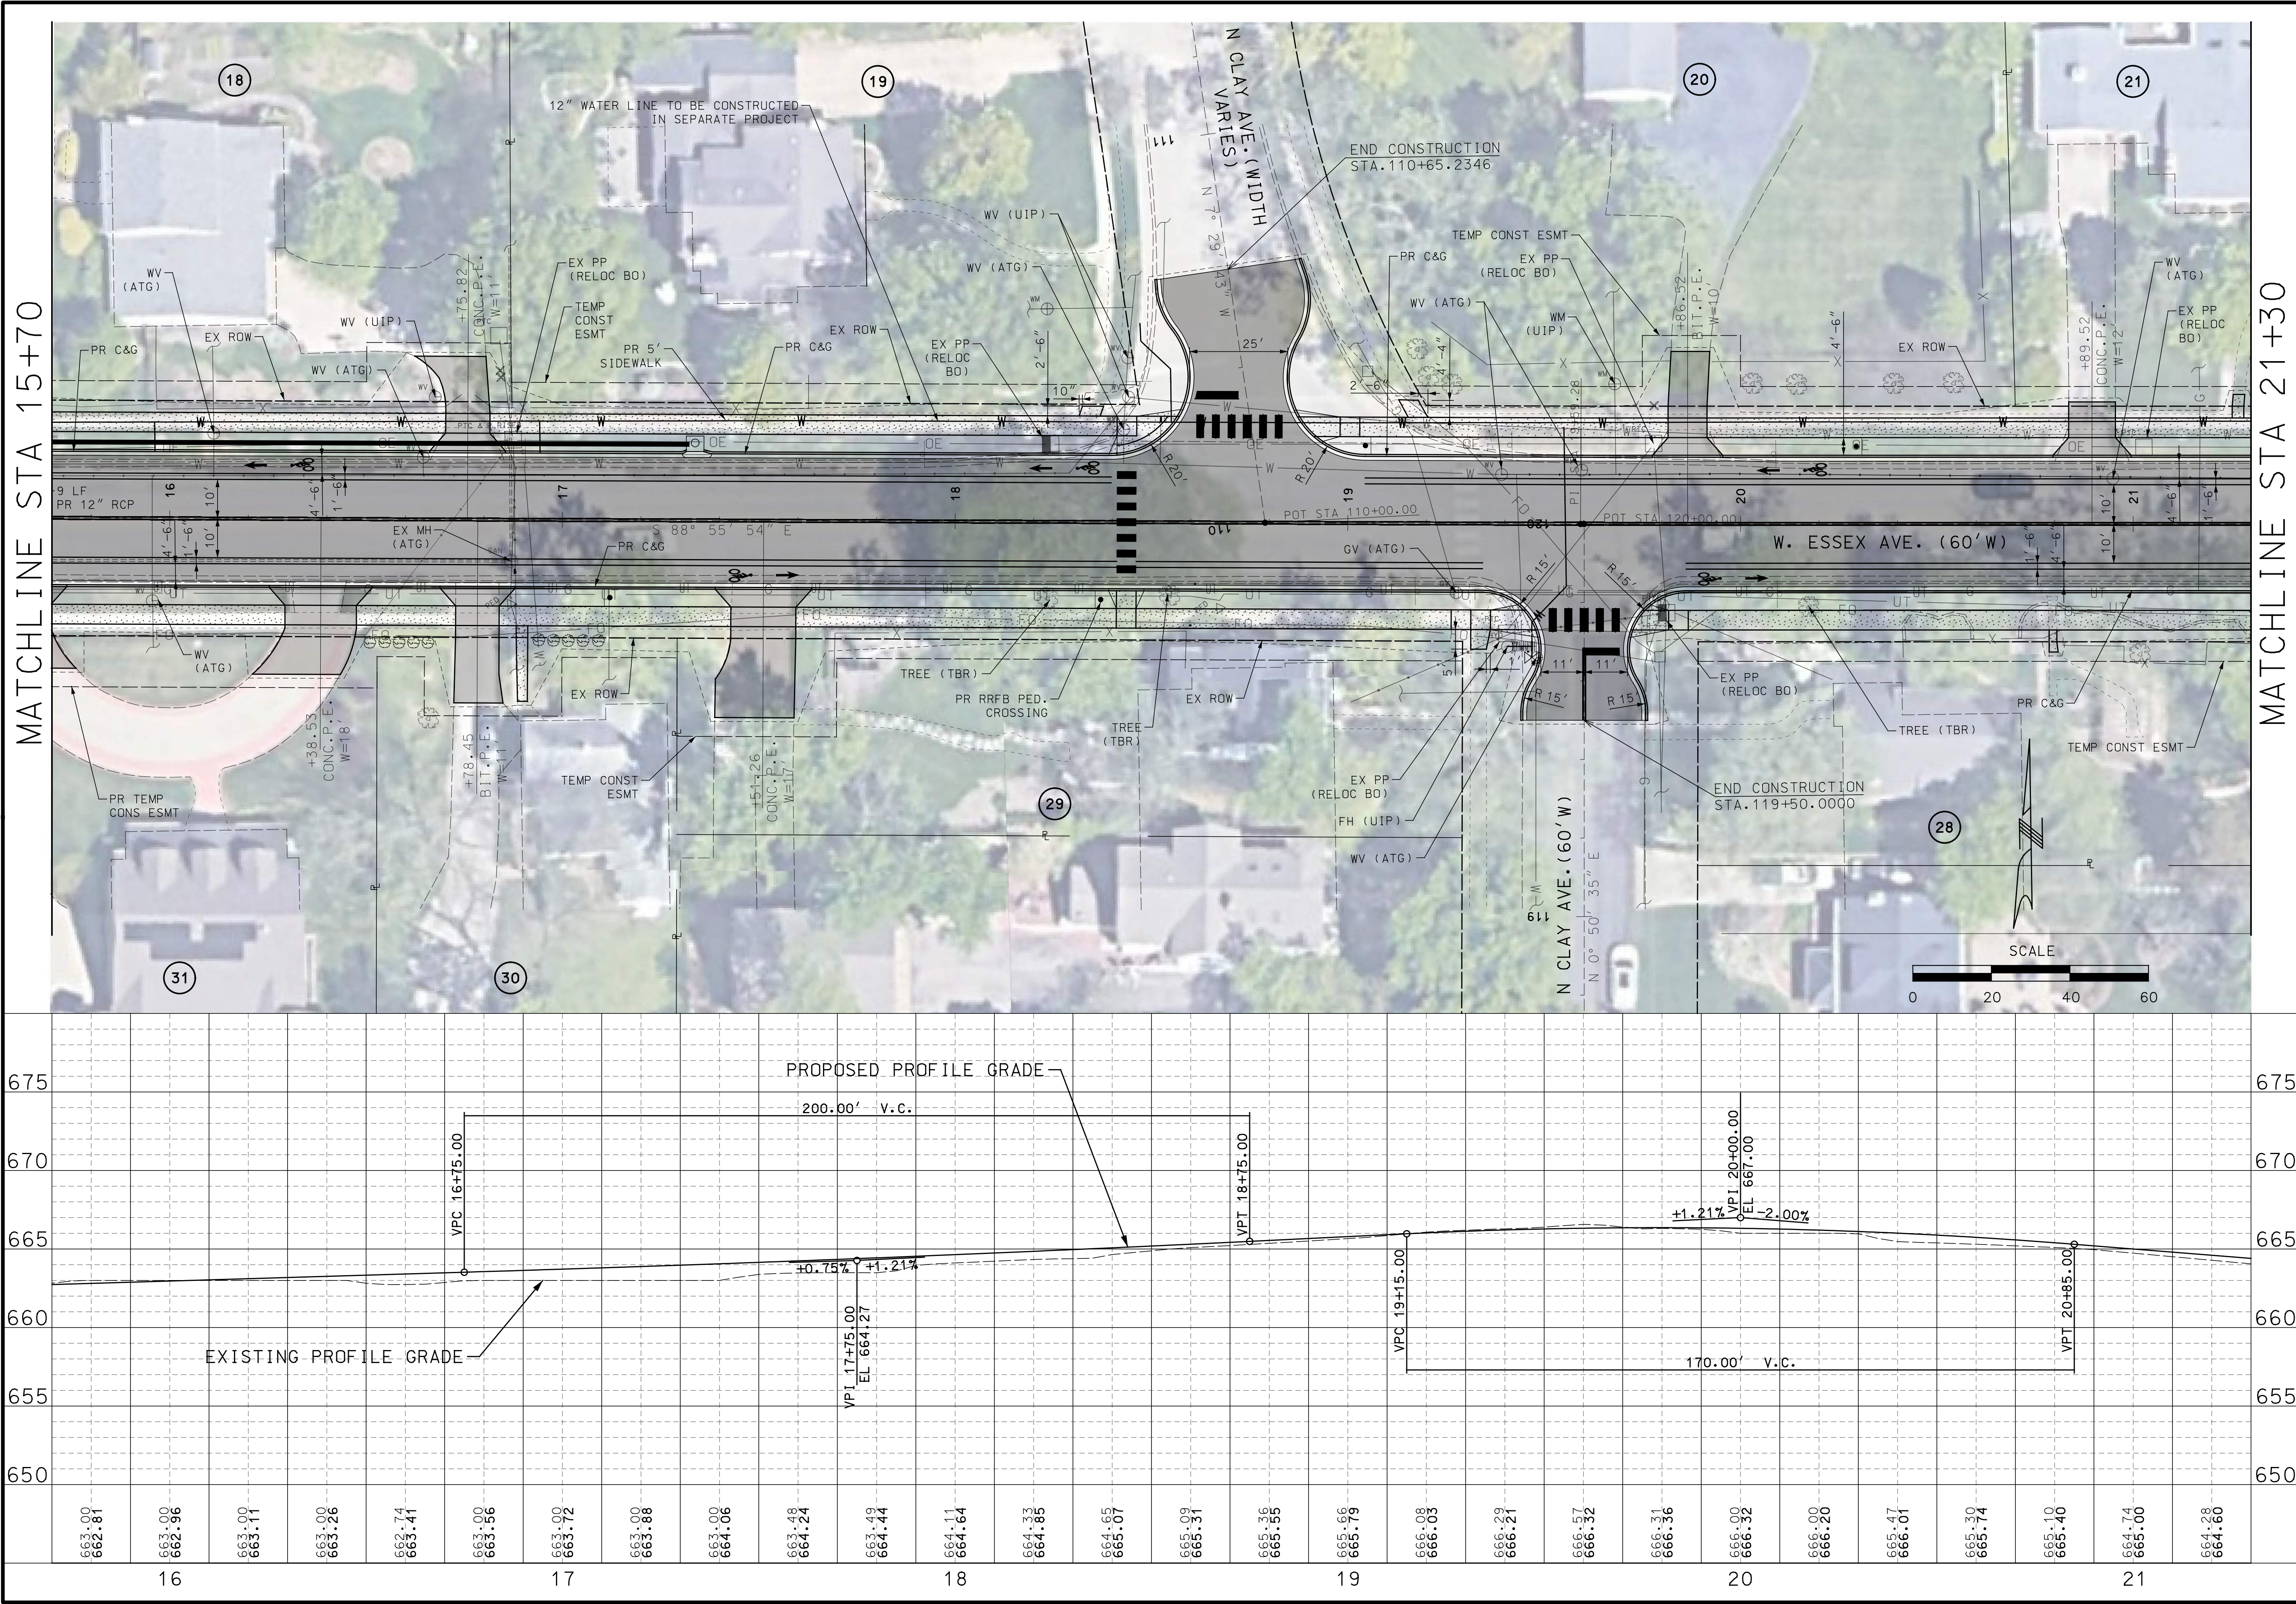

PRELIMINARY
PLANS
NOT FOR
CONSTRUCTION

DISCLAIMER OF
RESPONSIBILITY
I hereby specify that the documents intended to be authorized by my seal are limited to this sheet, and I hereby disclaim any responsibility for all other drawings, specifications, estimates, reports or other documents or instruments relating to or intended to be used for any part of the engineering project or survey.

REV	DATE	BY	DESCRIPTION

LOCHMULLER GROUP

411 N 10TH STREET, SUITE 200
SAINT LOUIS, MISSOURI 63101
P (314) 621-3395 F (314) 621-3288
WWW.LOCHGROUP.COM
MISSOURI STATE ENGINEERING CORPORATION
CERTIFICATE/LICENSE NO. 2002011852

WEST ESSEX AVENUE
RECONSTRUCTION

PLAN AND PROFILE
SHEET 4 OF 5

PROJECT/JOB NO.
STP-5502(610)

MSD PROJECT NO.

MSD BASE MAP
23M.23N



DATE PREPARED
03/21/2022

SHEET
11 OF 48

IF A SEAL IS PRESENT ON THIS SHEET IT HAS BEEN ELECTRONICALLY SEALED AND DATED.

X:\Production\Files\2020\520-0140\CAD\004-_Plan Profile Sheets.dgn 3:13:10 PM 3/21/2022

MATCHLINE STA 21+30

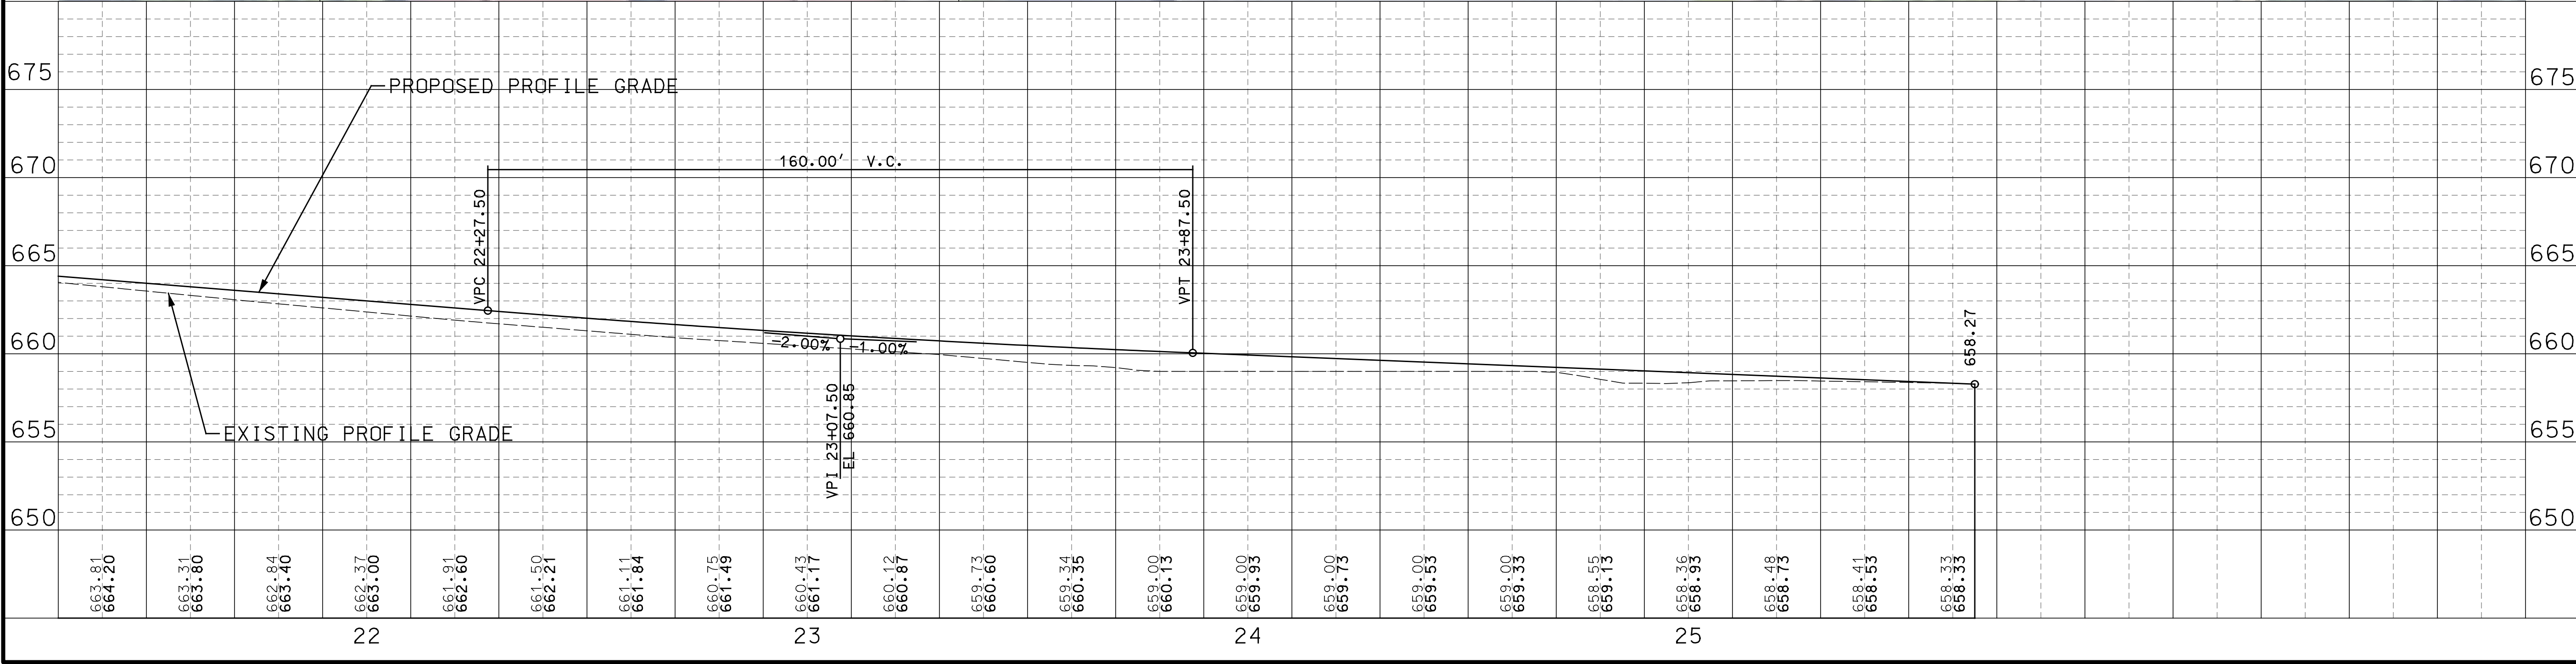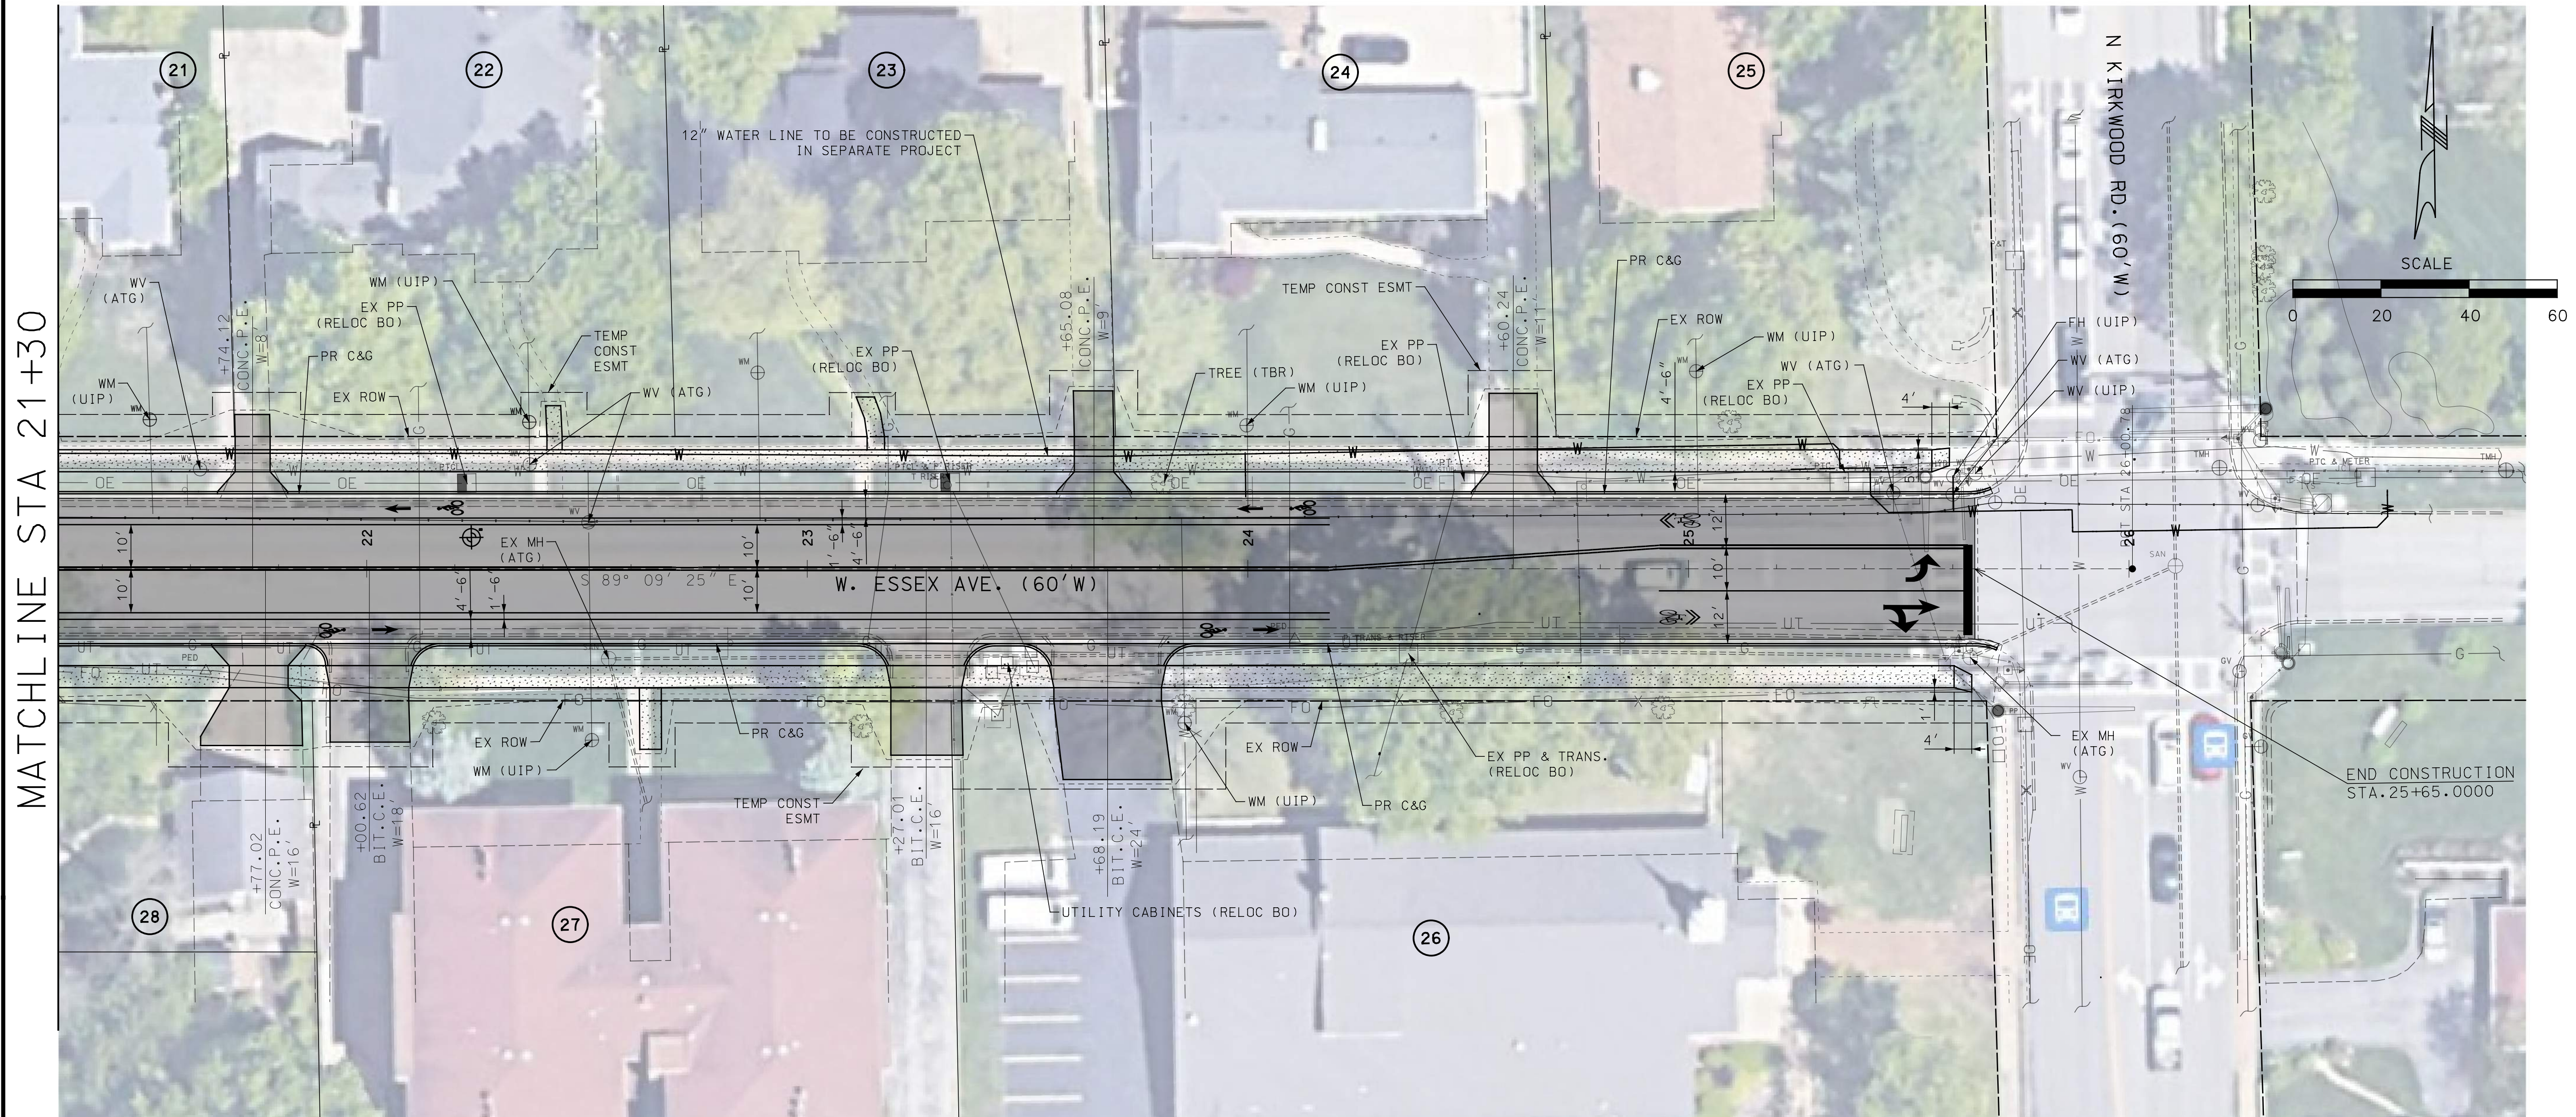

**PRELIMINARY
PLANS
NOT FOR
CONSTRUCTION**


**DISCLAIMER OF
RESPONSIBILITY**
I hereby specify that the documents intended to be authorized by my seal are limited to this sheet, and I hereby disclaim any responsibility for all other drawings, specifications, estimates, reports or other documents or instruments relating to or intended to be used for any part of the engineering project or survey.

REVISIONS		DESCRIPTION
REV	DATE	BY

LOCHMUELLER GROUP
411 N 10TH STREET, SUITE 200
SAINT LOUIS, MISSOURI 63101
P (314) 621-3395 F (314) 621-3288
WWW.LOCHGROUP.COM
MISSOURI STATE ENGINEERING CORPORATION
CERTIFICATE/LICENSE NO. 2002011852

**WEST ESSEX AVENUE
RECONSTRUCTION**
PLAN AND PROFILE
SHEET 5 OF 5

PROJECT/JOB NO. STP-5502(610)	
MSD PROJECT NO.	
MSD BASE MAP 23M, 23N	
DATE PREPARED 03/21/2022	
SHEET 12 OF 48	

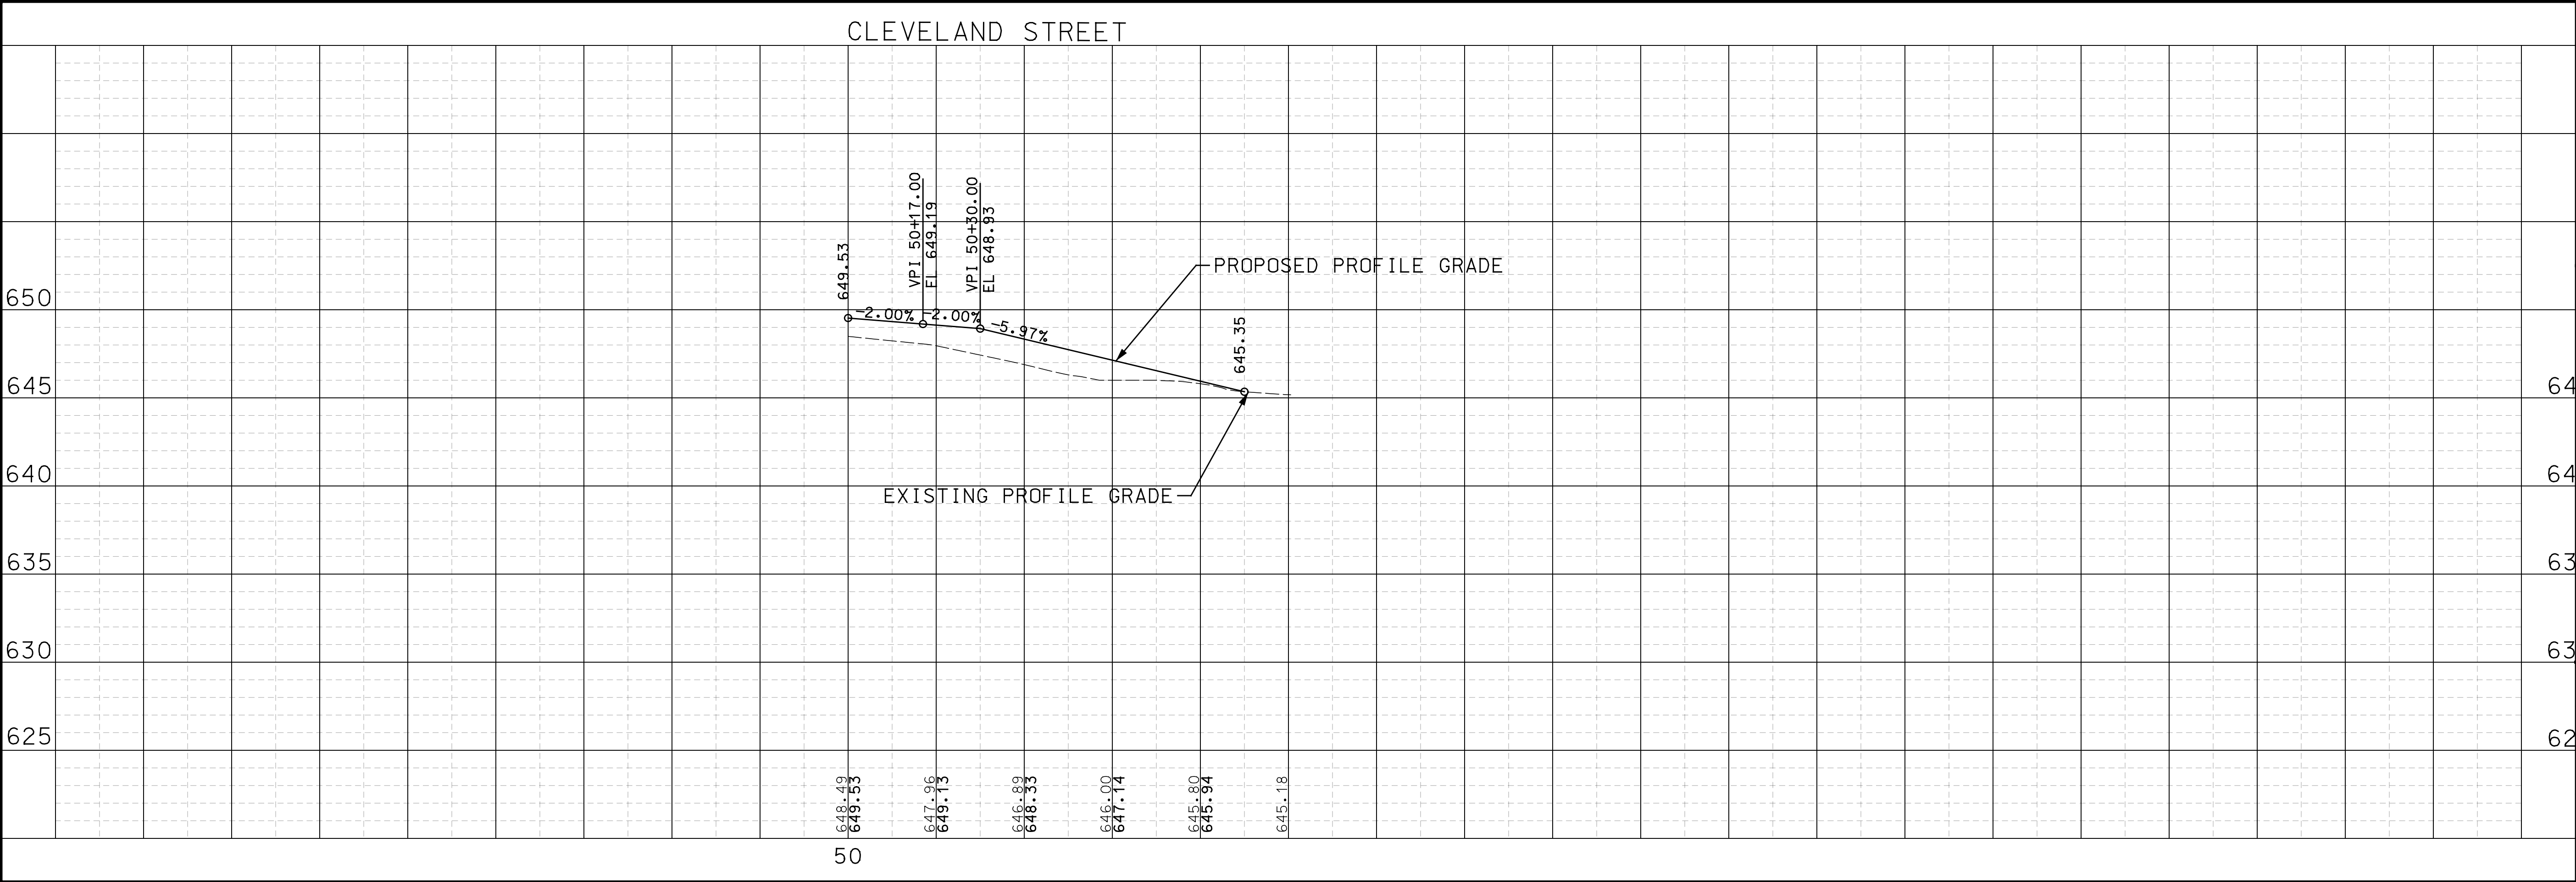

**PRELIMINARY
PLANS
NOT FOR
CONSTRUCTION**

**DISCLAIMER OF
RESPONSIBILITY**
I hereby specify that the documents intended to be authorized by my seal are limited to this sheet, and I hereby disclaim any responsibility for all other Drawings, Specifications, Estimates, Reports or other documents or instruments relating to or intended to be used for any part of the engineering project or survey.

REV	DATE	BY	DESCRIPTION

LOCHMUELLER GROUP
411 N 10TH STREET, SUITE 200
SAINT LOUIS, MISSOURI 63101
P (314) 621-3395 F (314) 621-3288
WWW.LOCHGROUP.COM
MISSOURI STATE ENGINEERING CORPORATION
CERTIFICATE/LICENSE NO. 2002011852

WEST ESSEX AVENUE
RECONSTRUCTION

SIDE ROAD PROFILES
SHEET 1 OF 5



PROJECT/JOB NO.
STP-5502(610)

MSD PROJECT NO.

MSD BASE MAP
23M, 23N

DATE PREPARED
03/21/2022

SHEET
13 OF 48

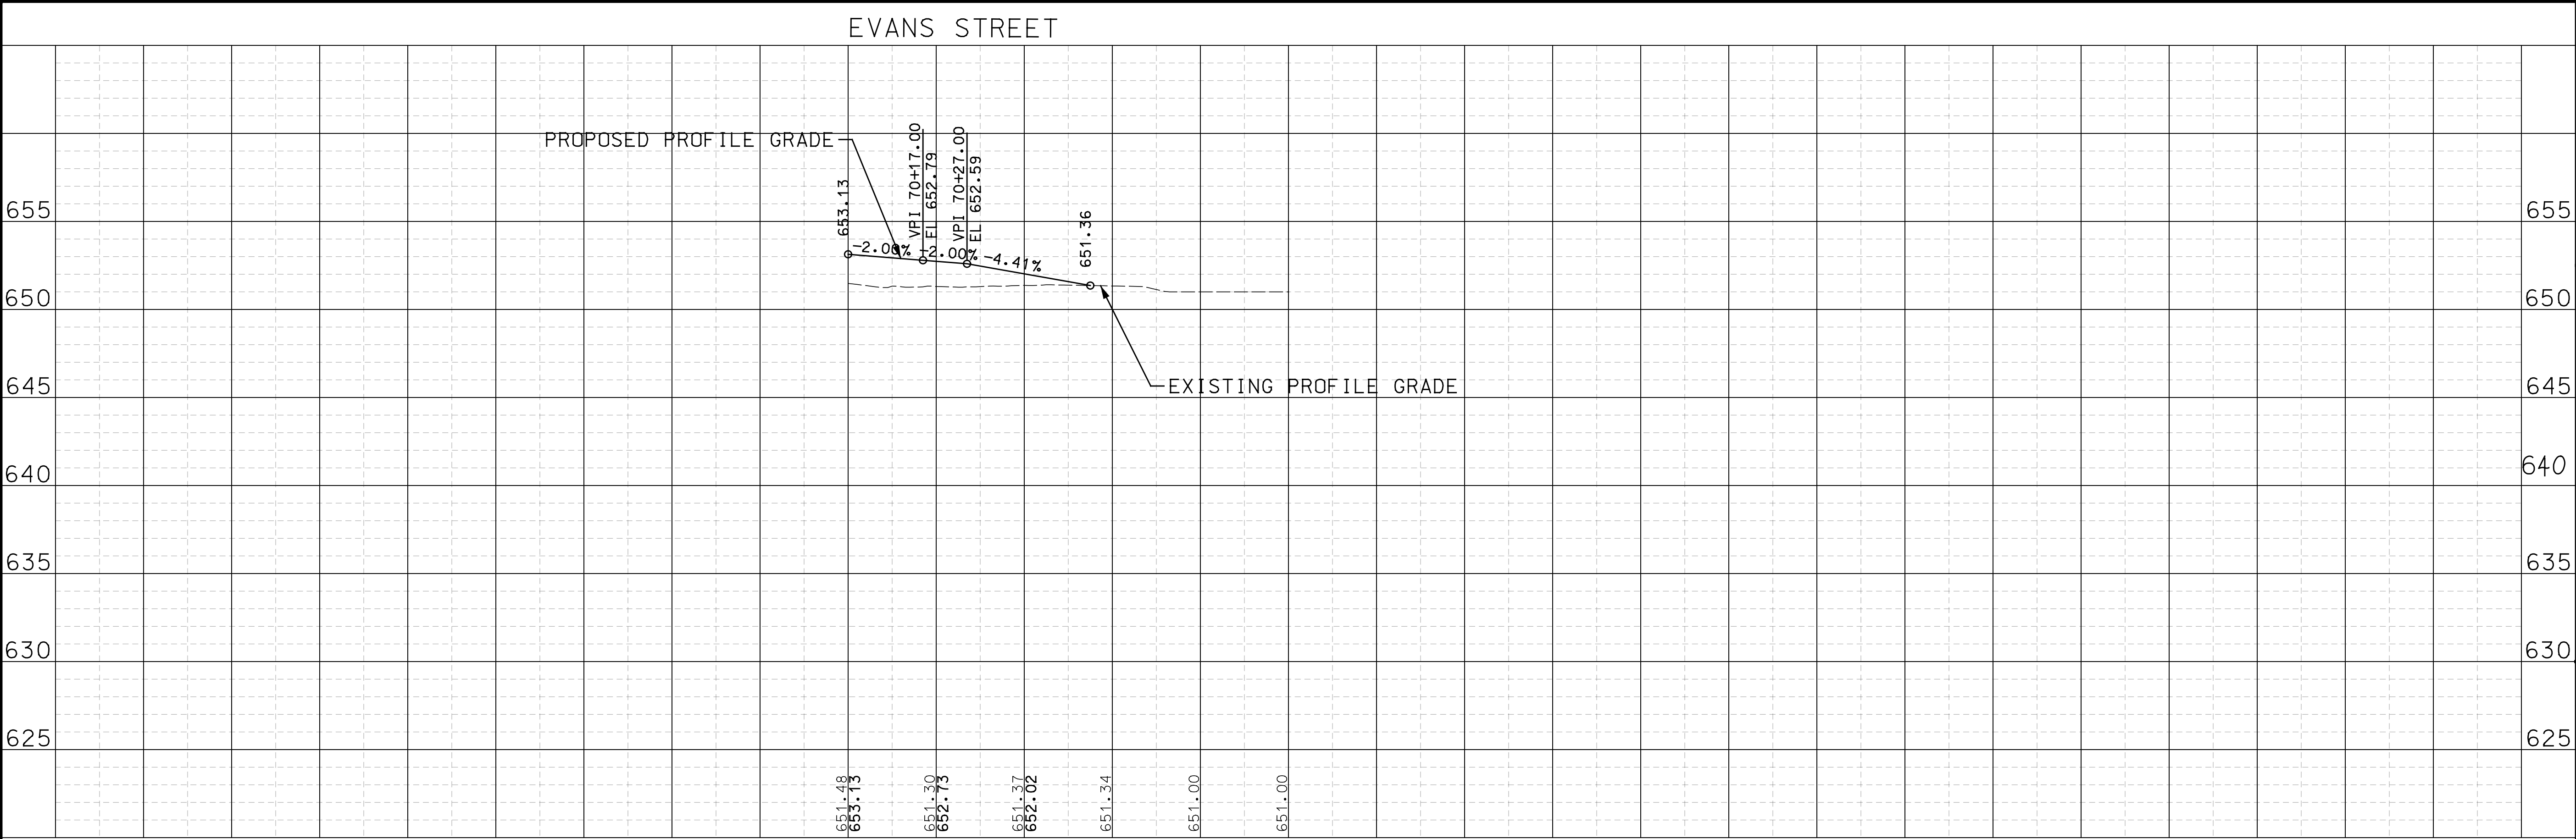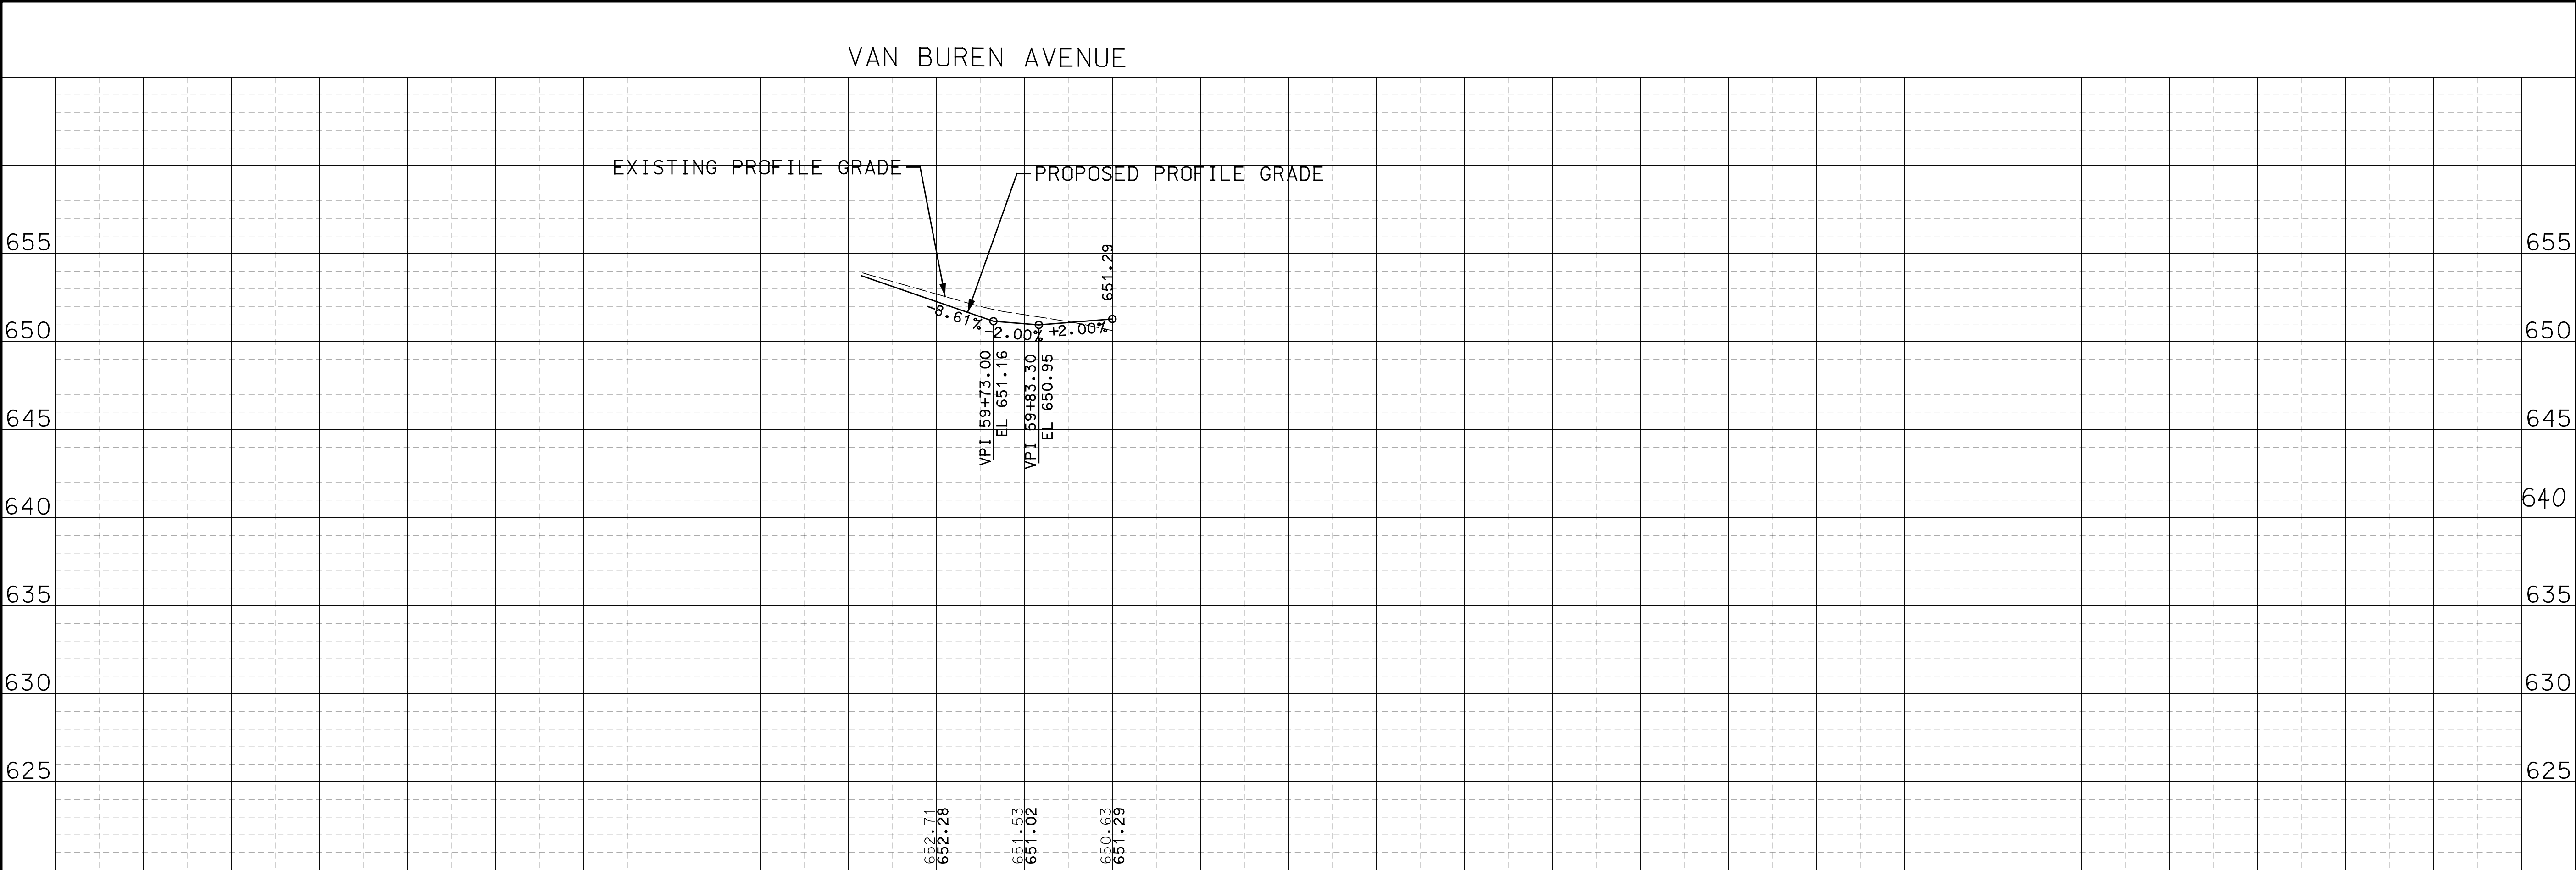

PRELIMINARY
PLANS
NOT FOR
CONSTRUCTION

DISCLAIMER OF
RESPONSIBILITY
I hereby specify that the documents intended to be authorized by my seal are limited to this sheet, and I hereby disclaim any responsibility for all other Drawings, Specifications, Estimates, Reports or other documents or instruments relating to or intended to be used for any part of the engineering project or survey.

REV	DATE	BY	DESCRIPTION

LOCHMUELLER
GROUP

411 N 10TH STREET, SUITE 200
SAINT LOUIS, MISSOURI 63101
P (314) 621-3395 F (314) 621-3288
WWW.LOCHGROUP.COM

MISSOURI STATE ENGINEERING CORPORATION
CERTIFICATE/LICENSE NO. 2002011852

WEST ESSEX AVENUE
RECONSTRUCTION

SIDE ROAD PROFILES
SHEET 2 OF 5

PROJECT/JOB NO.
STP-5502(610)

MSD PROJECT NO.



MSD BASE MAP
23M, 23N

DATE PREPARED
03/21/2022

SHEET
14 OF 48

X:\Production\Files\2020\520-0140\CAD\005--_Profiles SR Sheets.dgn 3:13:30 PM 3/21/2022

LOCHMUELLER PROJECT NO. 520-0140 IF A SEAL IS PRESENT ON THIS SHEET IT HAS BEEN ELECTRONICALLY SEALED AND DATED.

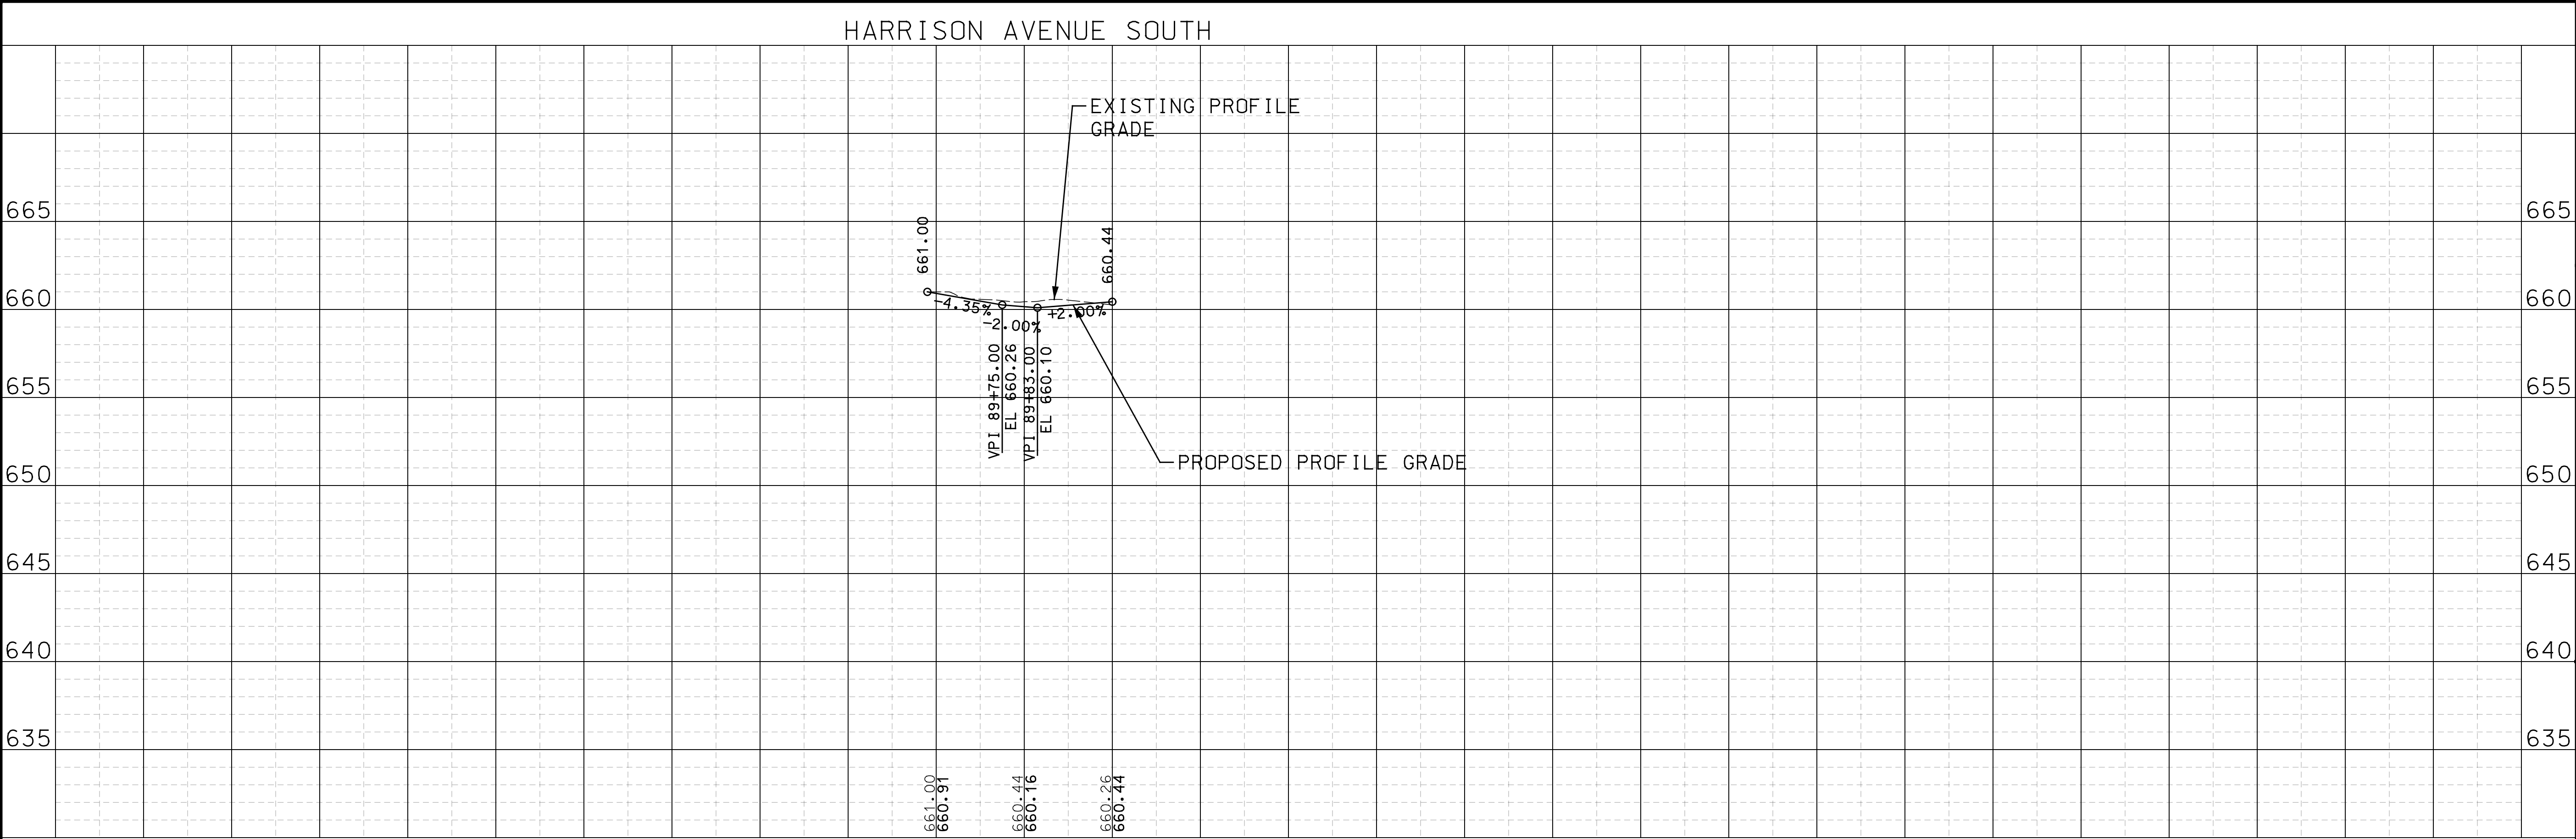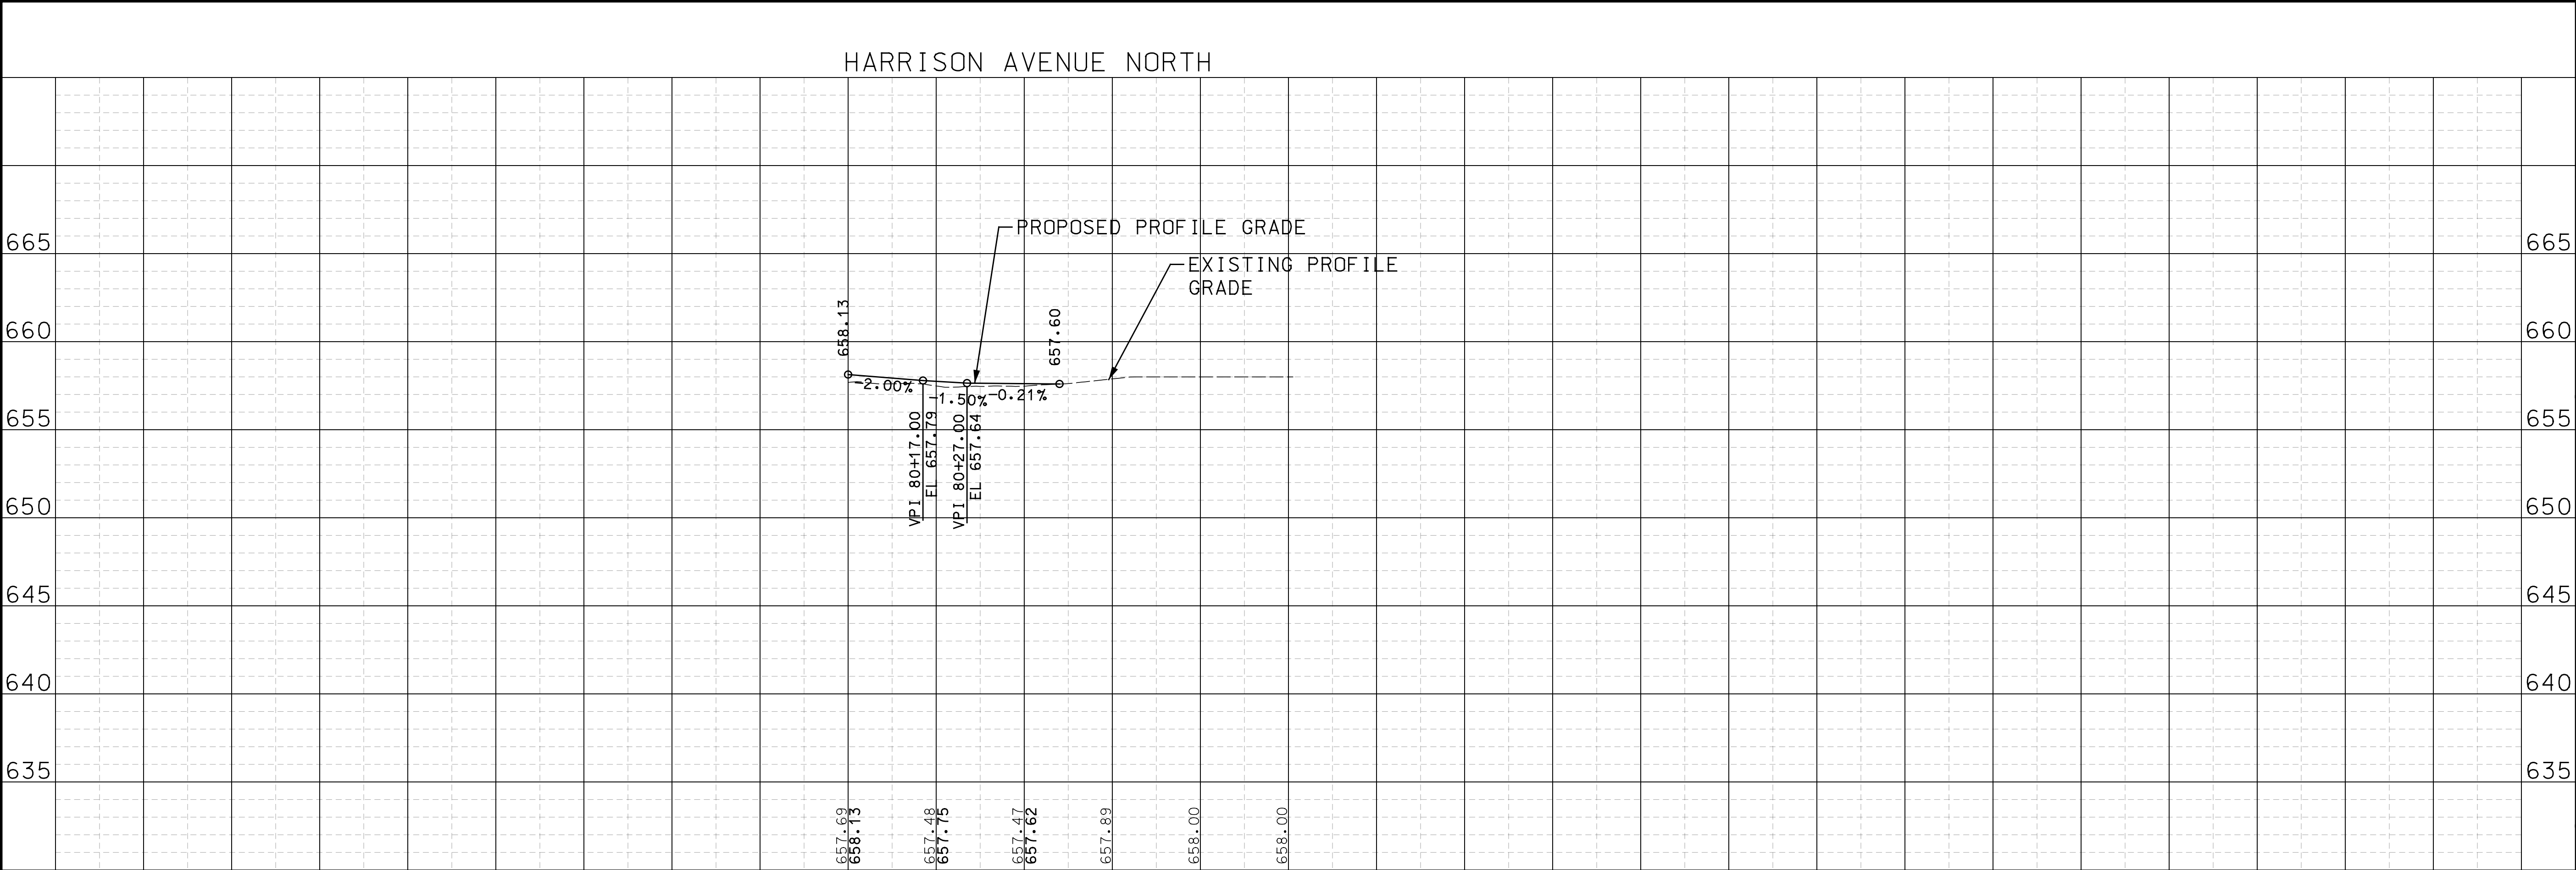

PRELIMINARY
PLANS
NOT FOR
CONSTRUCTION

DISCLAIMER OF
RESPONSIBILITY

I hereby specify that the documents intended to be authorized by my seal are limited to this sheet, and I hereby disclaim any responsibility for all other Drawings, Specifications, Estimates, Reports or other documents or instruments relating to or intended to be used for any part of the engineering project or survey.

REV	DATE	BY	DESCRIPTION

LOCHMUELLER GROUP

411 N 10TH STREET, SUITE 200
SAINT LOUIS, MISSOURI 63101
P (314) 621-3395 F (314) 621-3288
WWW.LOCHGROUP.COM
MISSOURI STATE ENGINEERING CORPORATION
CERTIFICATE/LICENSE NO. 2002011852

WEST ESSEX AVENUE
RECONSTRUCTION

SIDE ROAD PROFILES
SHEET 3 OF 5

PROJECT/JOB NO.
STP-5502(610)

MSD PROJECT NO.

MSD BASE MAP
23M, 23N



DATE PREPARED
03/21/2022

SHEET
15 OF 48

IF A SEAL IS PRESENT ON THIS SHEET IT HAS BEEN ELECTRONICALLY SEALED AND DATED.

LOCHMUELLER PROJECT NO. 520-0140

X:\Production\Files\2020\520-0140\CAD\005--_Profiles SR Sheets.dgn 3:13:31 PM 3/21/2022

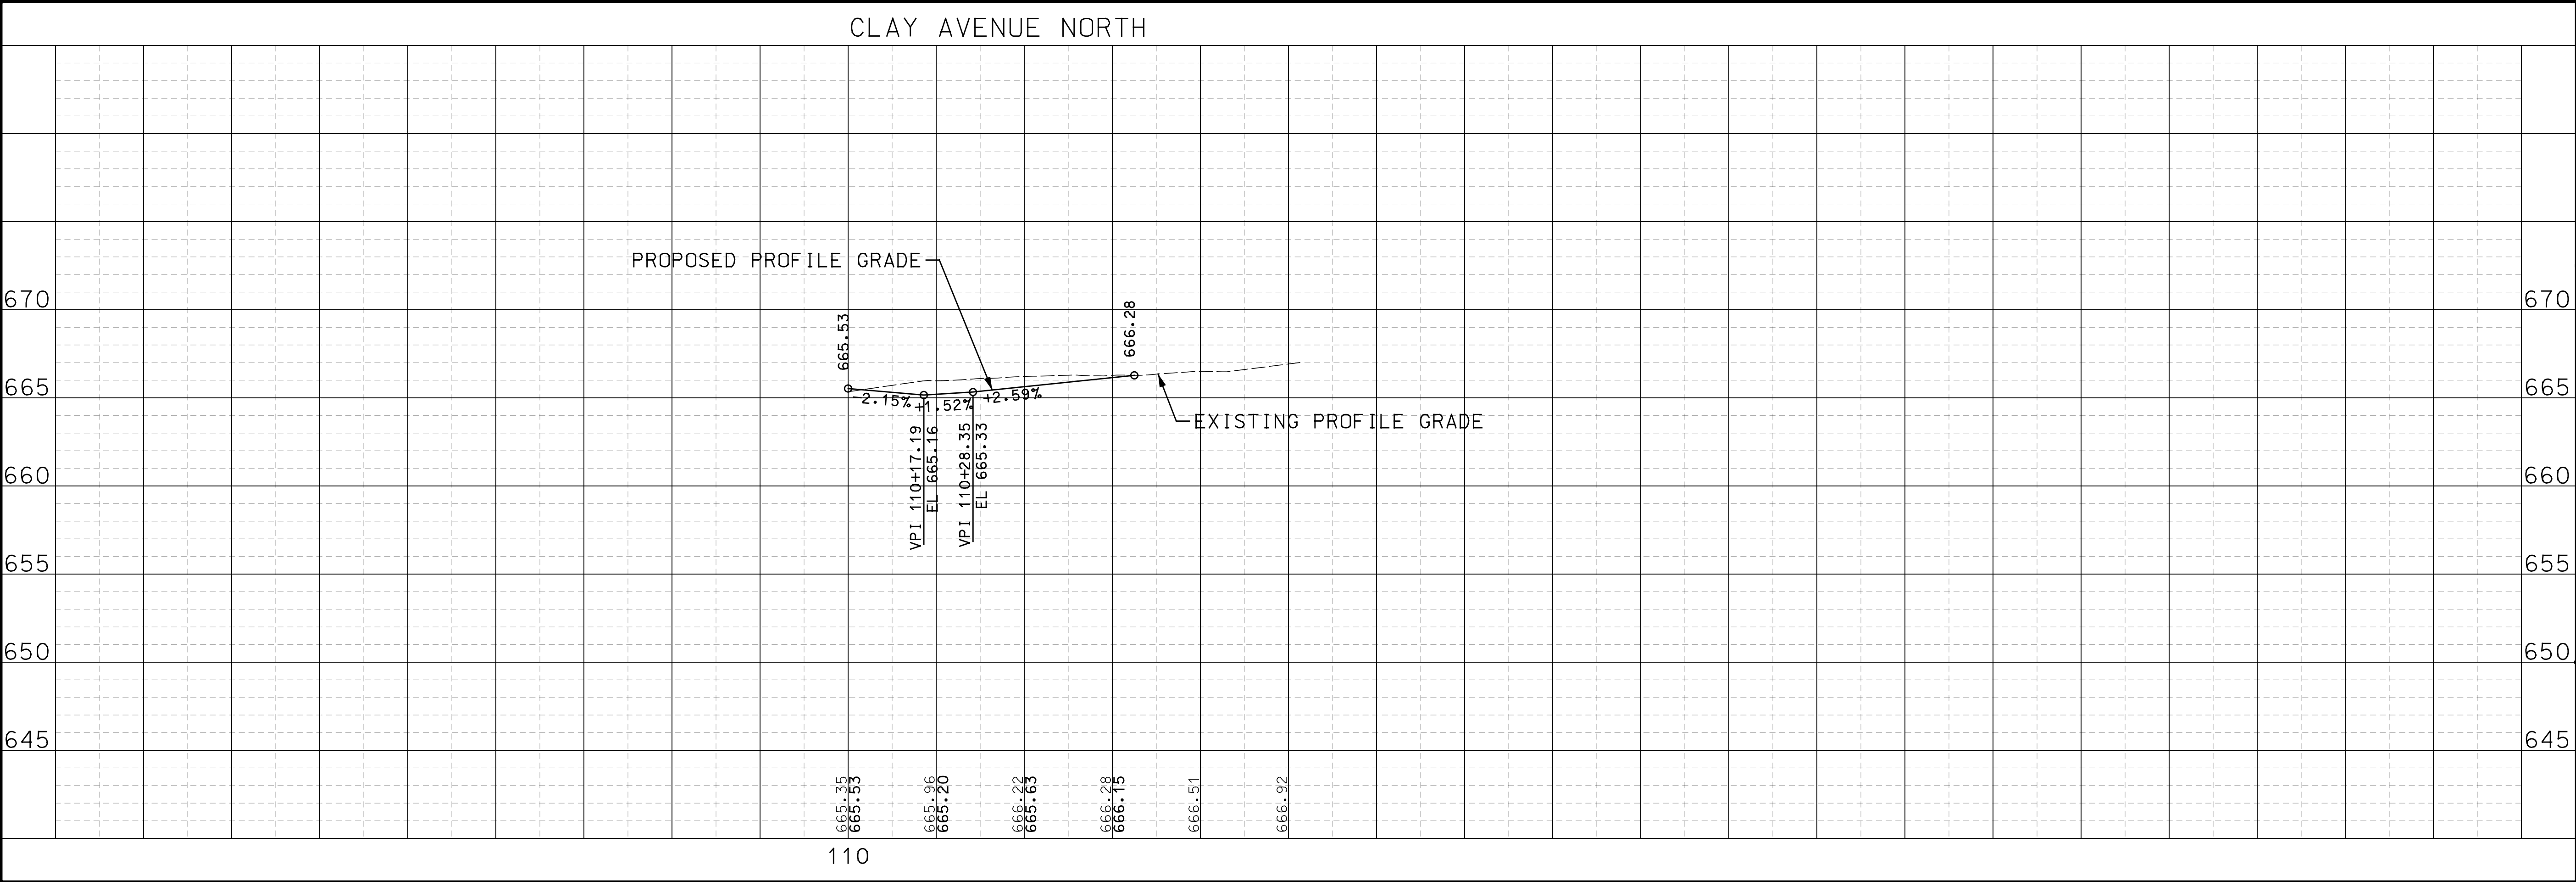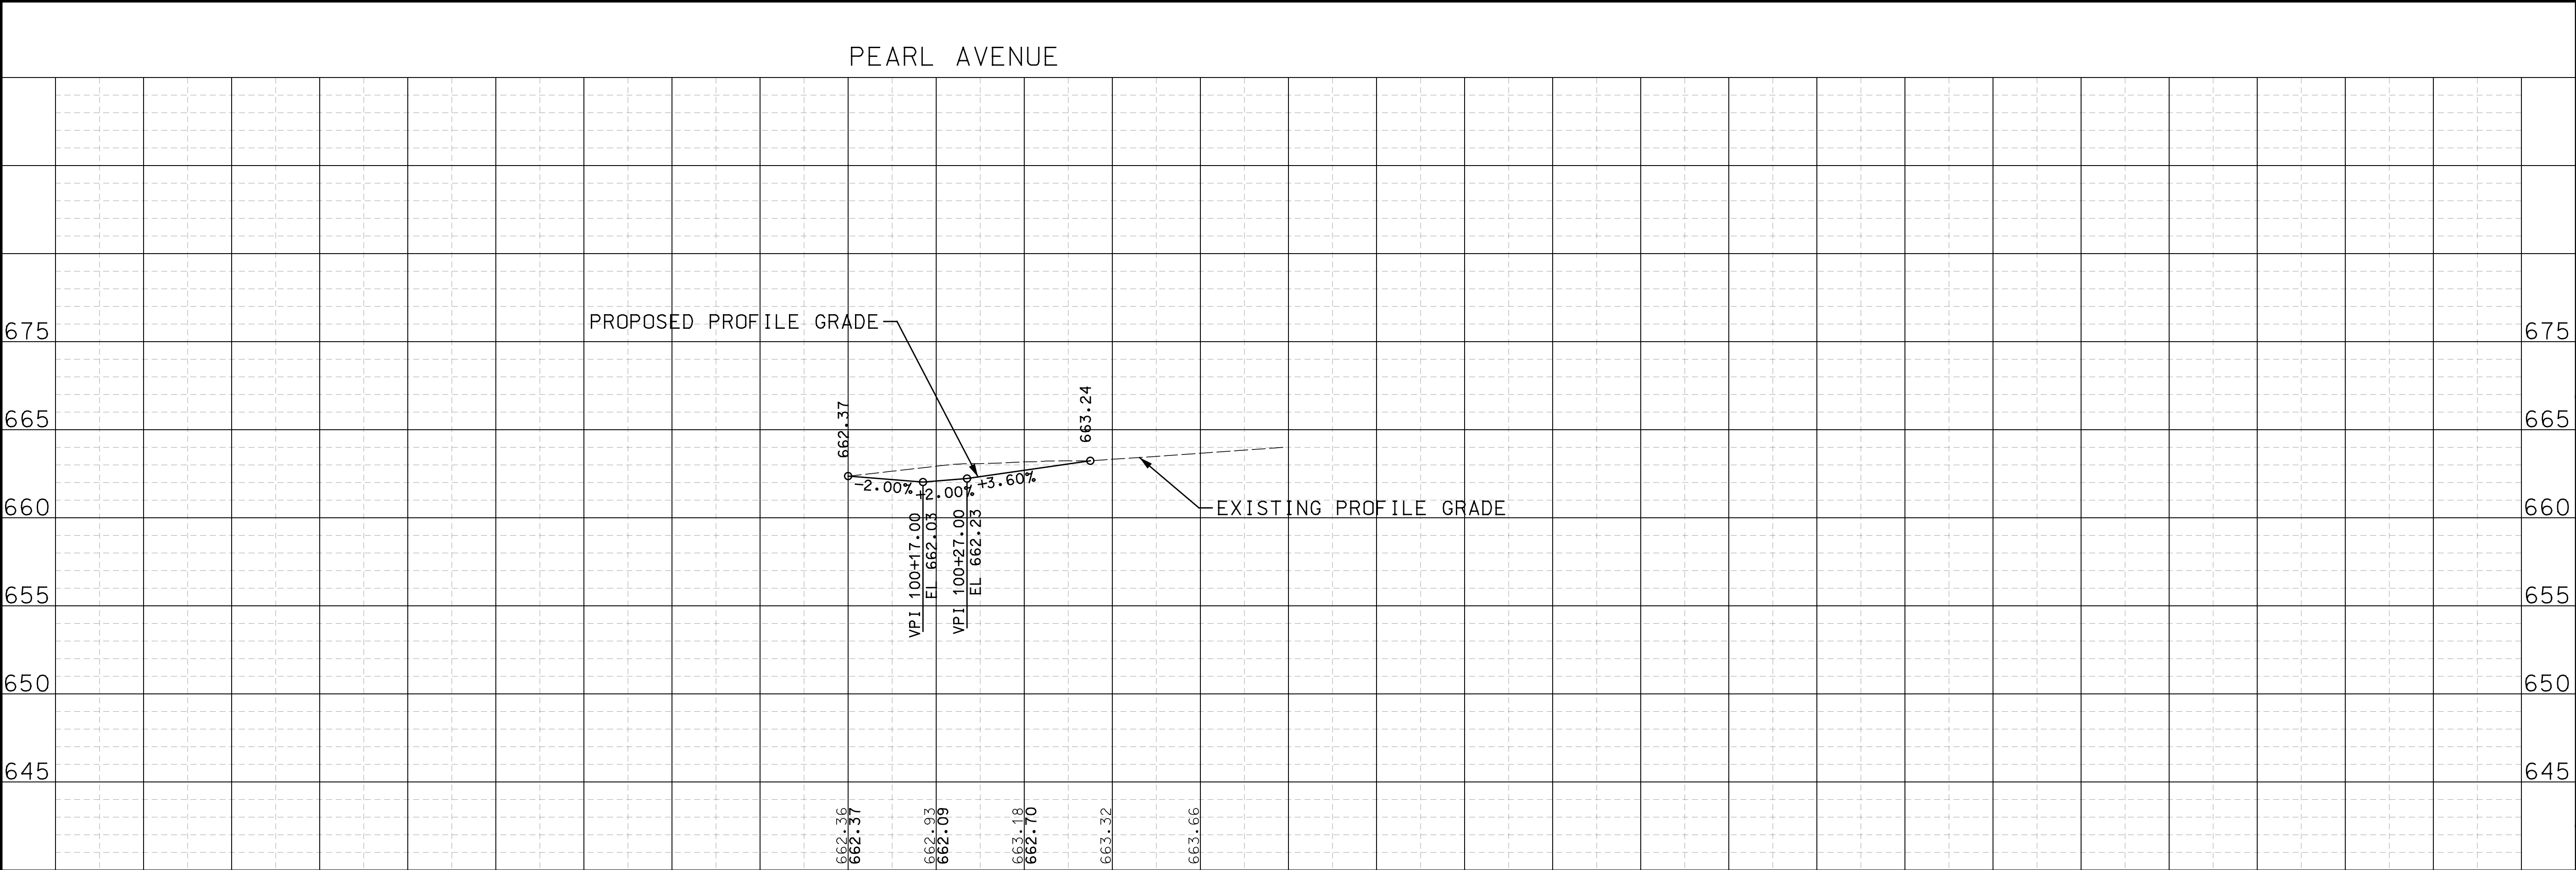

**PRELIMINARY
PLANS
NOT FOR
CONSTRUCTION**

**DISCLAIMER OF
RESPONSIBILITY**
I hereby specify that the documents intended to be authorized by my seal are limited to this sheet, and I hereby disclaim any responsibility for all other Drawings, Specifications, Estimates, Reports or other documents or instruments relating to or intended to be used for any part of the engineering project or survey.

REV	DATE	BY	DESCRIPTION

LOCHMUELLER GROUP
411 N 10TH STREET, SUITE 200
SAINT LOUIS, MISSOURI 63101
P (314) 621-3395 F (314) 621-3288
WWW.LOCHGROUP.COM
MISSOURI STATE ENGINEERING CORPORATION
CERTIFICATE/LICENSE NO. 2002011852

WEST ESSEX AVENUE
RECONSTRUCTION

SIDE ROAD PROFILES
SHEET 4 OF 5


PROJECT/JOB NO.
STP-5502(610)

MSD PROJECT NO.

MSD BASE MAP
23M, 23N

DATE PREPARED
03/21/2022

SHEET
16 OF 48

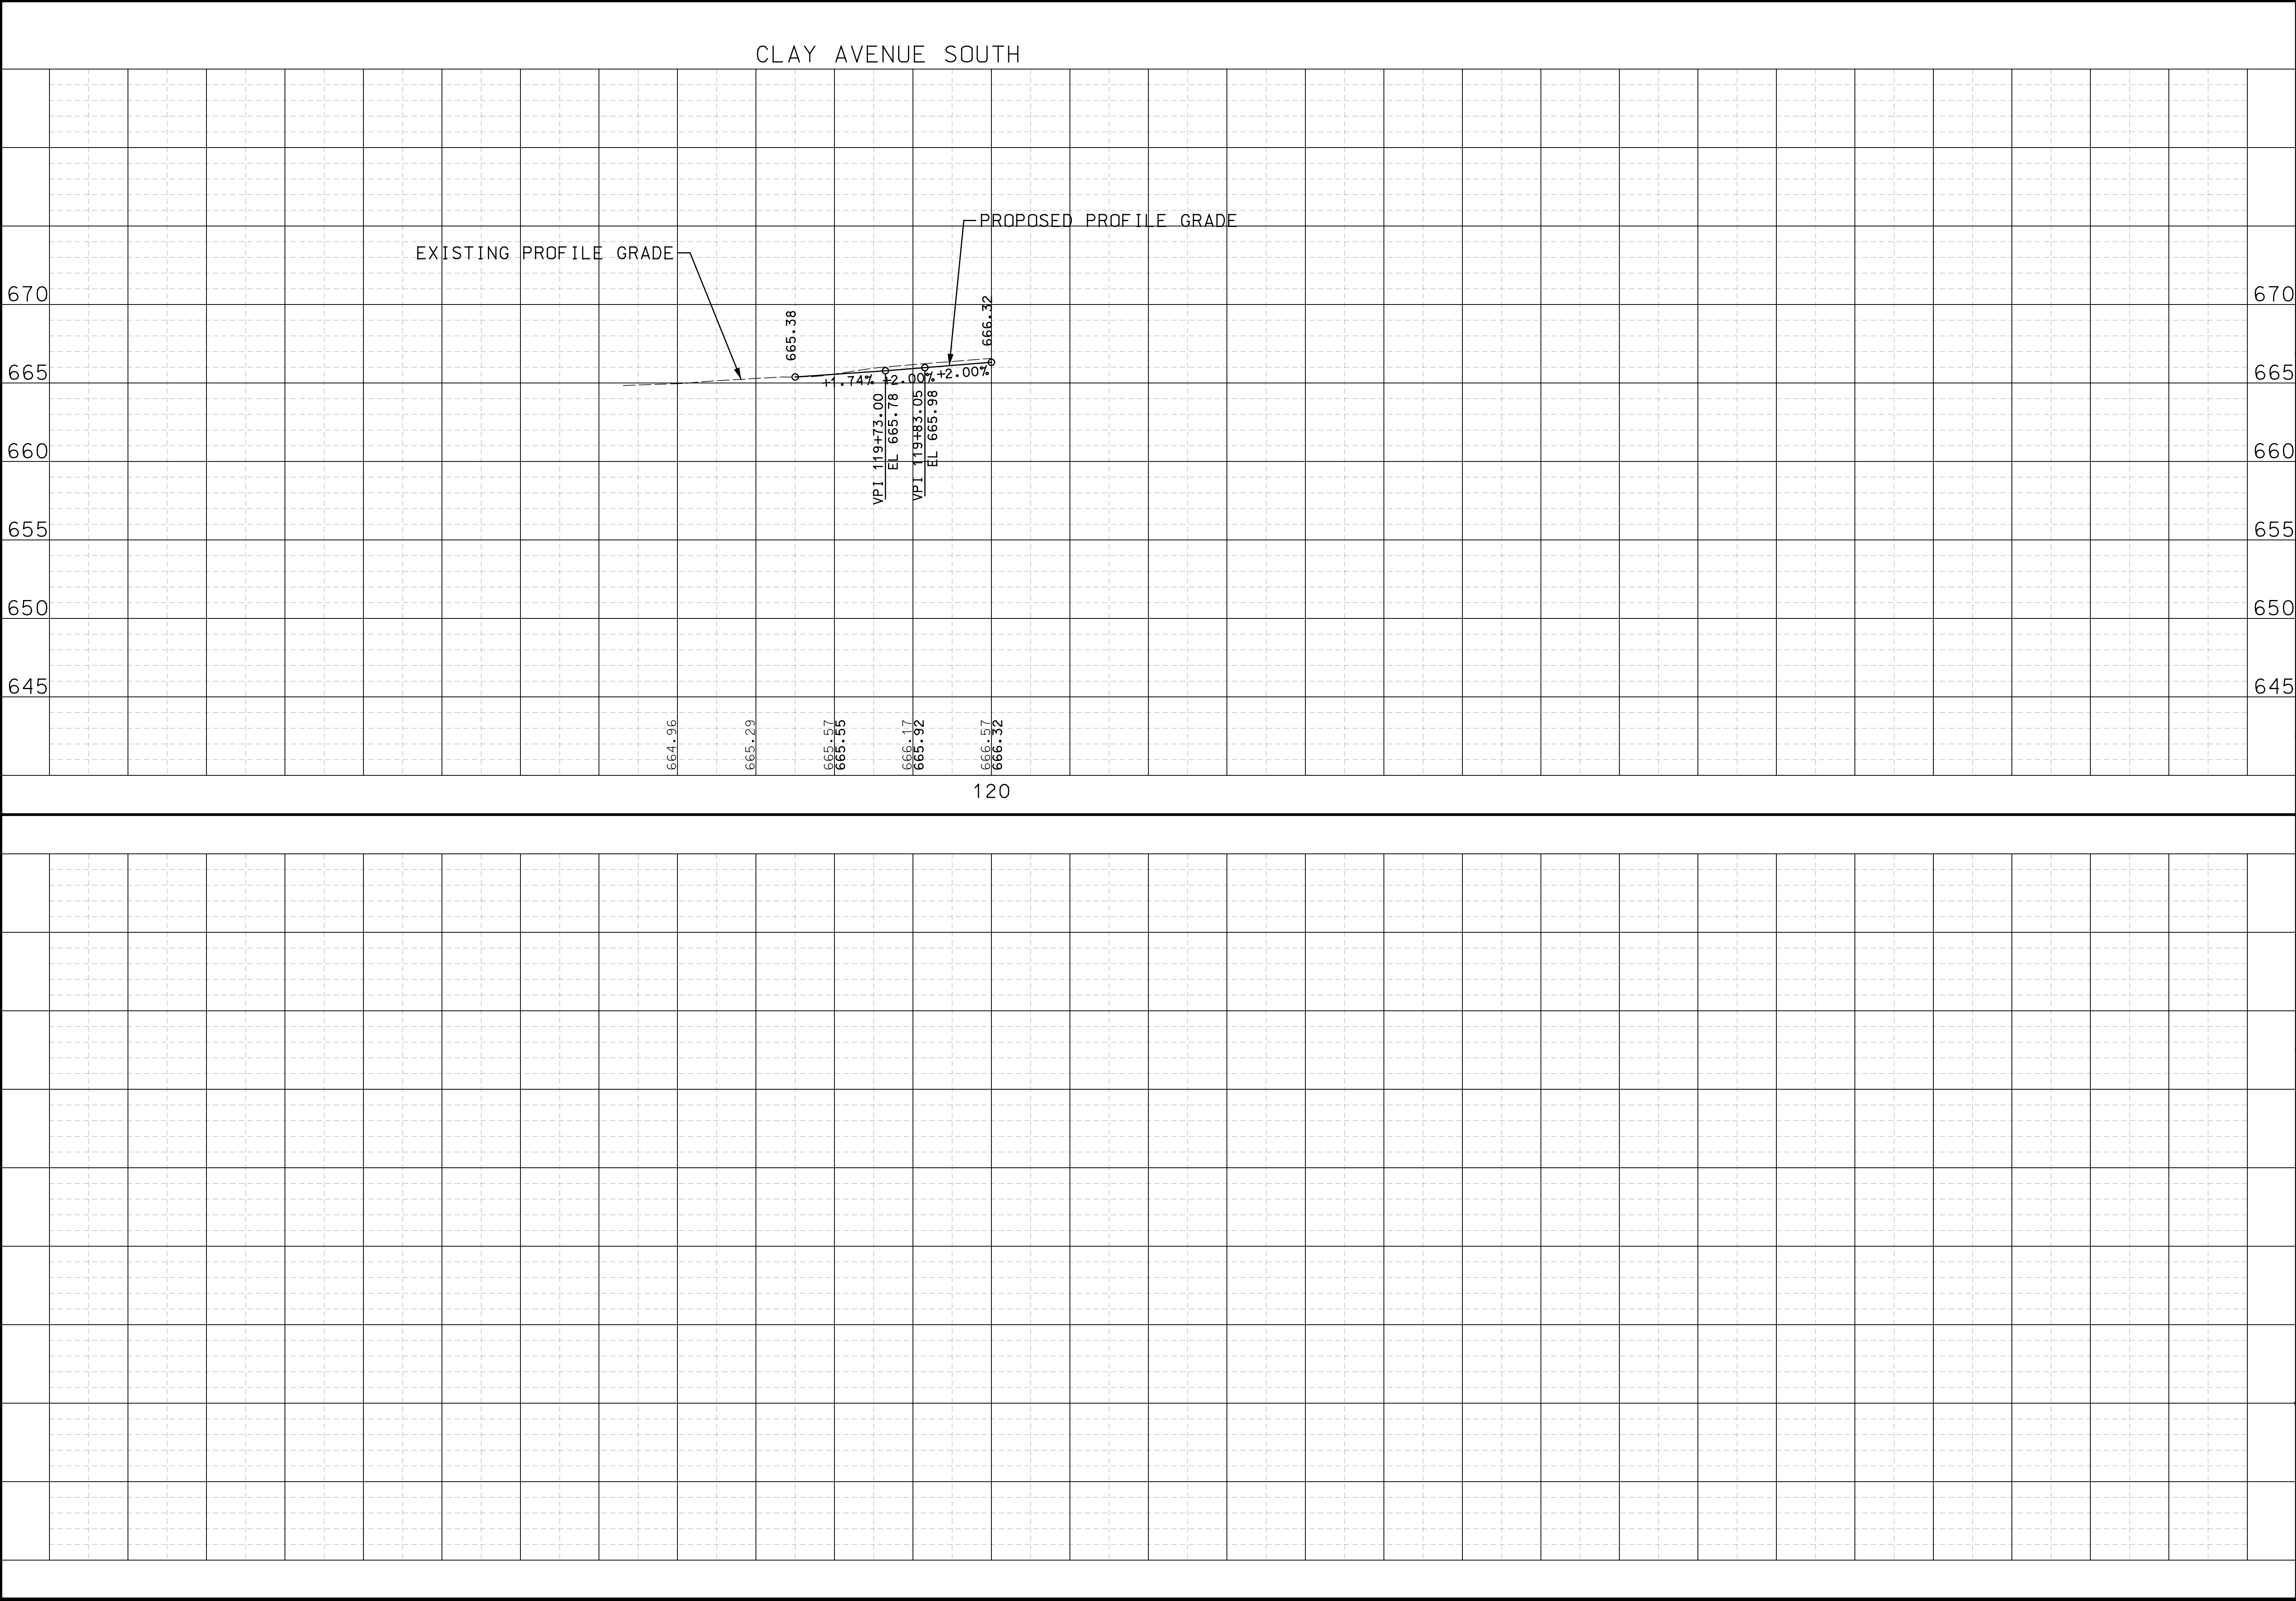

PRELIMINARY
PLANS
NOT FOR
CONSTRUCTION

DISCLAIMER OF
RESPONSIBILITY
I hereby specify that the documents intended to be authorized by my seal are limited to this sheet, and I hereby disclaim any responsibility for all other Drawings, Specifications, Estimates, Reports or other documents or instruments relating to or intended to be used for any part of the engineering project or survey.

REV	DATE	BY	DESCRIPTION



LOCHMUELLER
GROUP

411 N 10TH STREET, SUITE 200
SAINT LOUIS, MISSOURI 63101
P (314) 621-3395 F (314) 621-3288
WWW.LOCHGROUP.COM

MISSOURI STATE ENGINEERING CORPORATION
CERTIFICATE/LICENSE NO. 2002011852

WEST ESSEX AVENUE
RECONSTRUCTION

SIDE ROAD PROFILES
SHEET 5 OF 5

PROJECT/JOB NO.
STP-5502(610)

MSD PROJECT NO.


MSD BASE MAP
23M, 23N

DATE PREPARED
03/21/2022

SHEET
17 OF 48

X:\Production\Files\2020\520-0140\CAD\005--_Profiles SR Sheets.dgn 3:13:32 PM 3/21/2022

IF A SEAL IS PRESENT ON THIS SHEET IT HAS BEEN ELECTRONICALLY SEALED AND DATED. LOCHMUELLER PROJECT NO. 520-0140

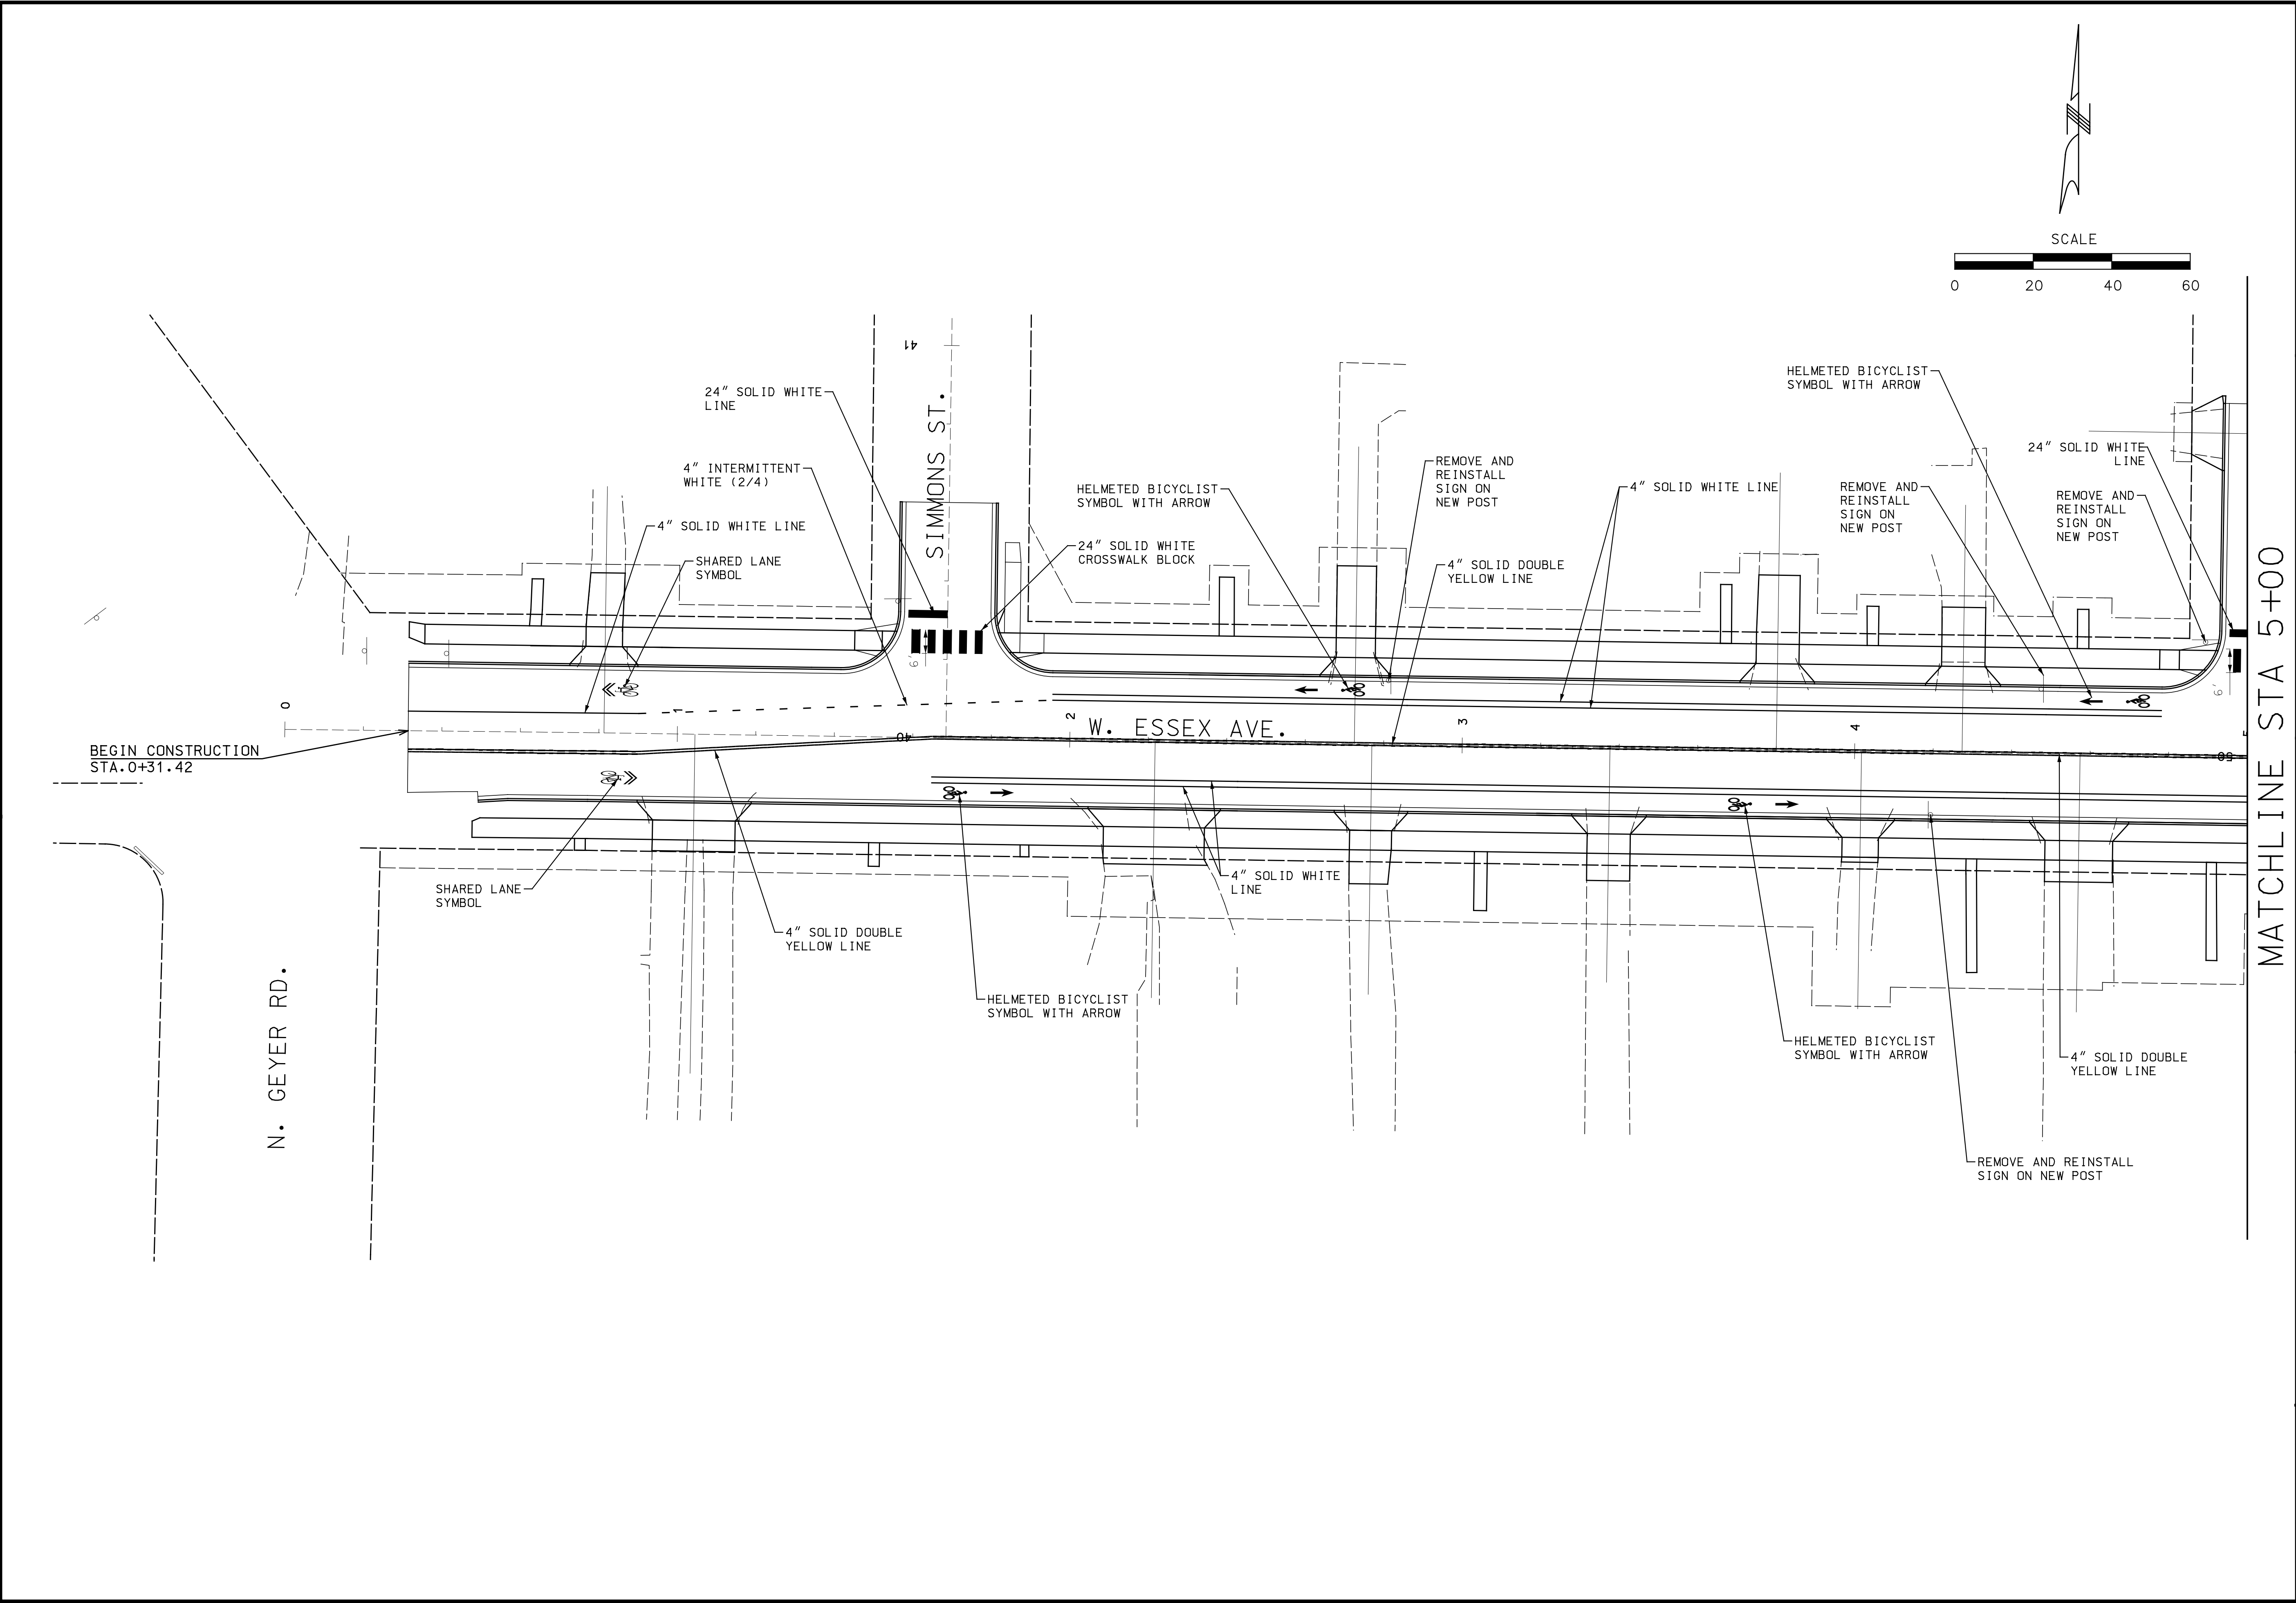

**PRELIMINARY
PLANS
NOT FOR
CONSTRUCTION**

**DISCLAIMER OF
RESPONSIBILITY**
I hereby specify that the documents intended to be authorized by my seal are limited to this sheet, and I hereby disclaim any responsibility for all other Drawings, Specifications, Estimates, Reports or other documents or instruments relating to or intended to be used for any part of the engineering project or survey.

REVISIONS		DESCRIPTION
REV	DATE	BY






411 N 10TH STREET, SUITE 200
SAINT LOUIS, MISSOURI 63101
P (314) 621-3395 F (314) 621-3288
WWW.LOCHGROUP.COM
MISSOURI STATE ENGINEERING CORPORATION
CERTIFICATE/LICENSE NO. 2002011852

WEST ESSEX AVENUE
RECONSTRUCTION

STRIPING/SIGNING
SHEET 1 OF 5

PROJECT/JOB NO. STP-5502(610)
MSD PROJECT NO.
MSD BASE MAP 23M, 23N
DATE PREPARED 03/21/2022
SHEET 18 OF 48

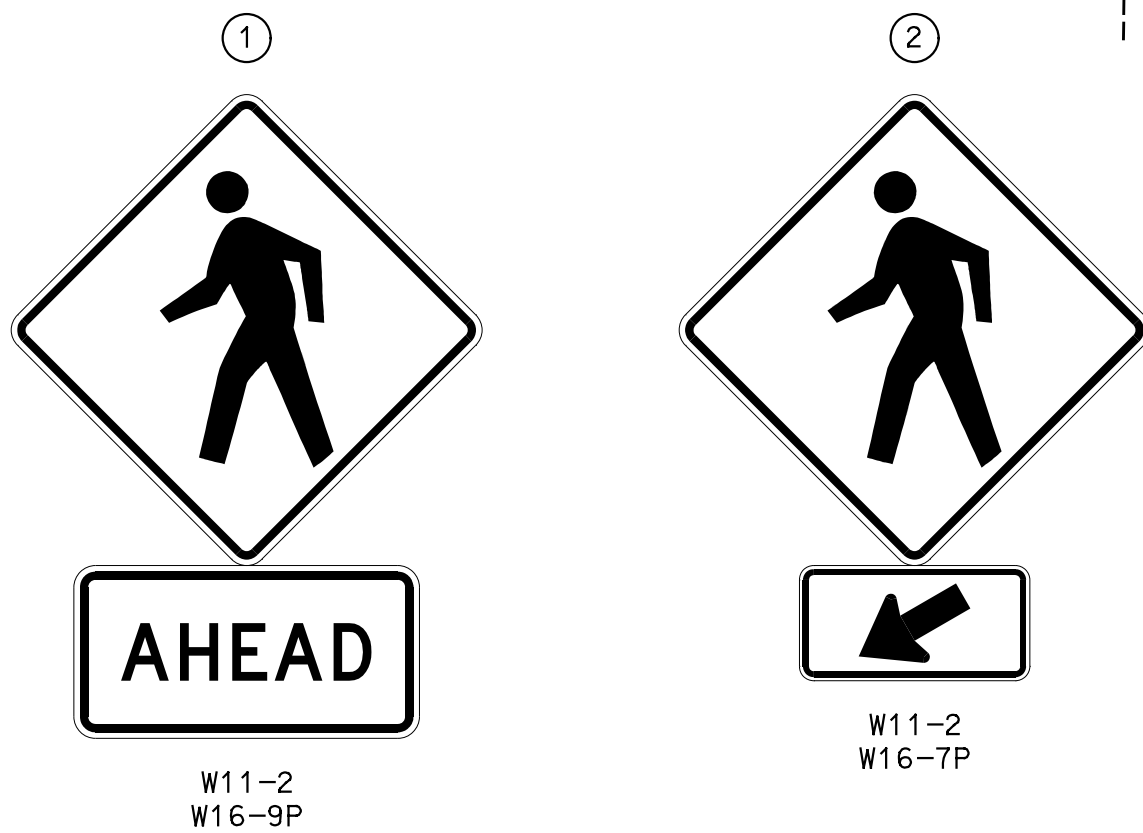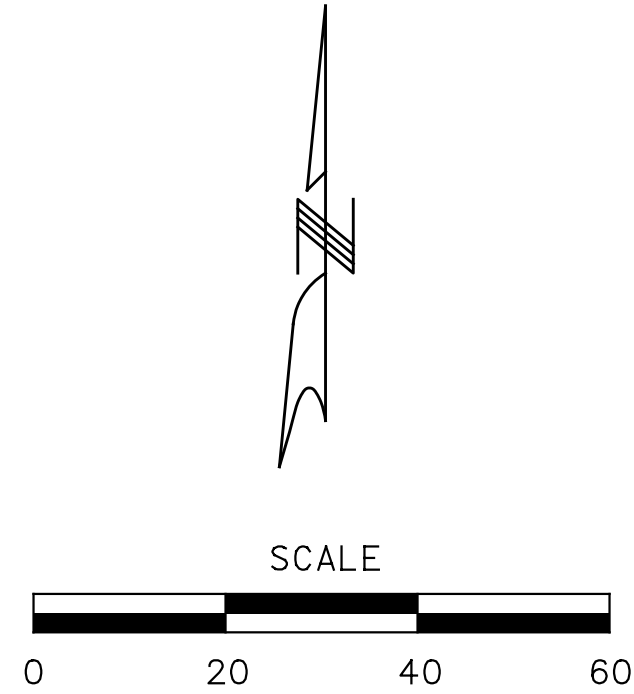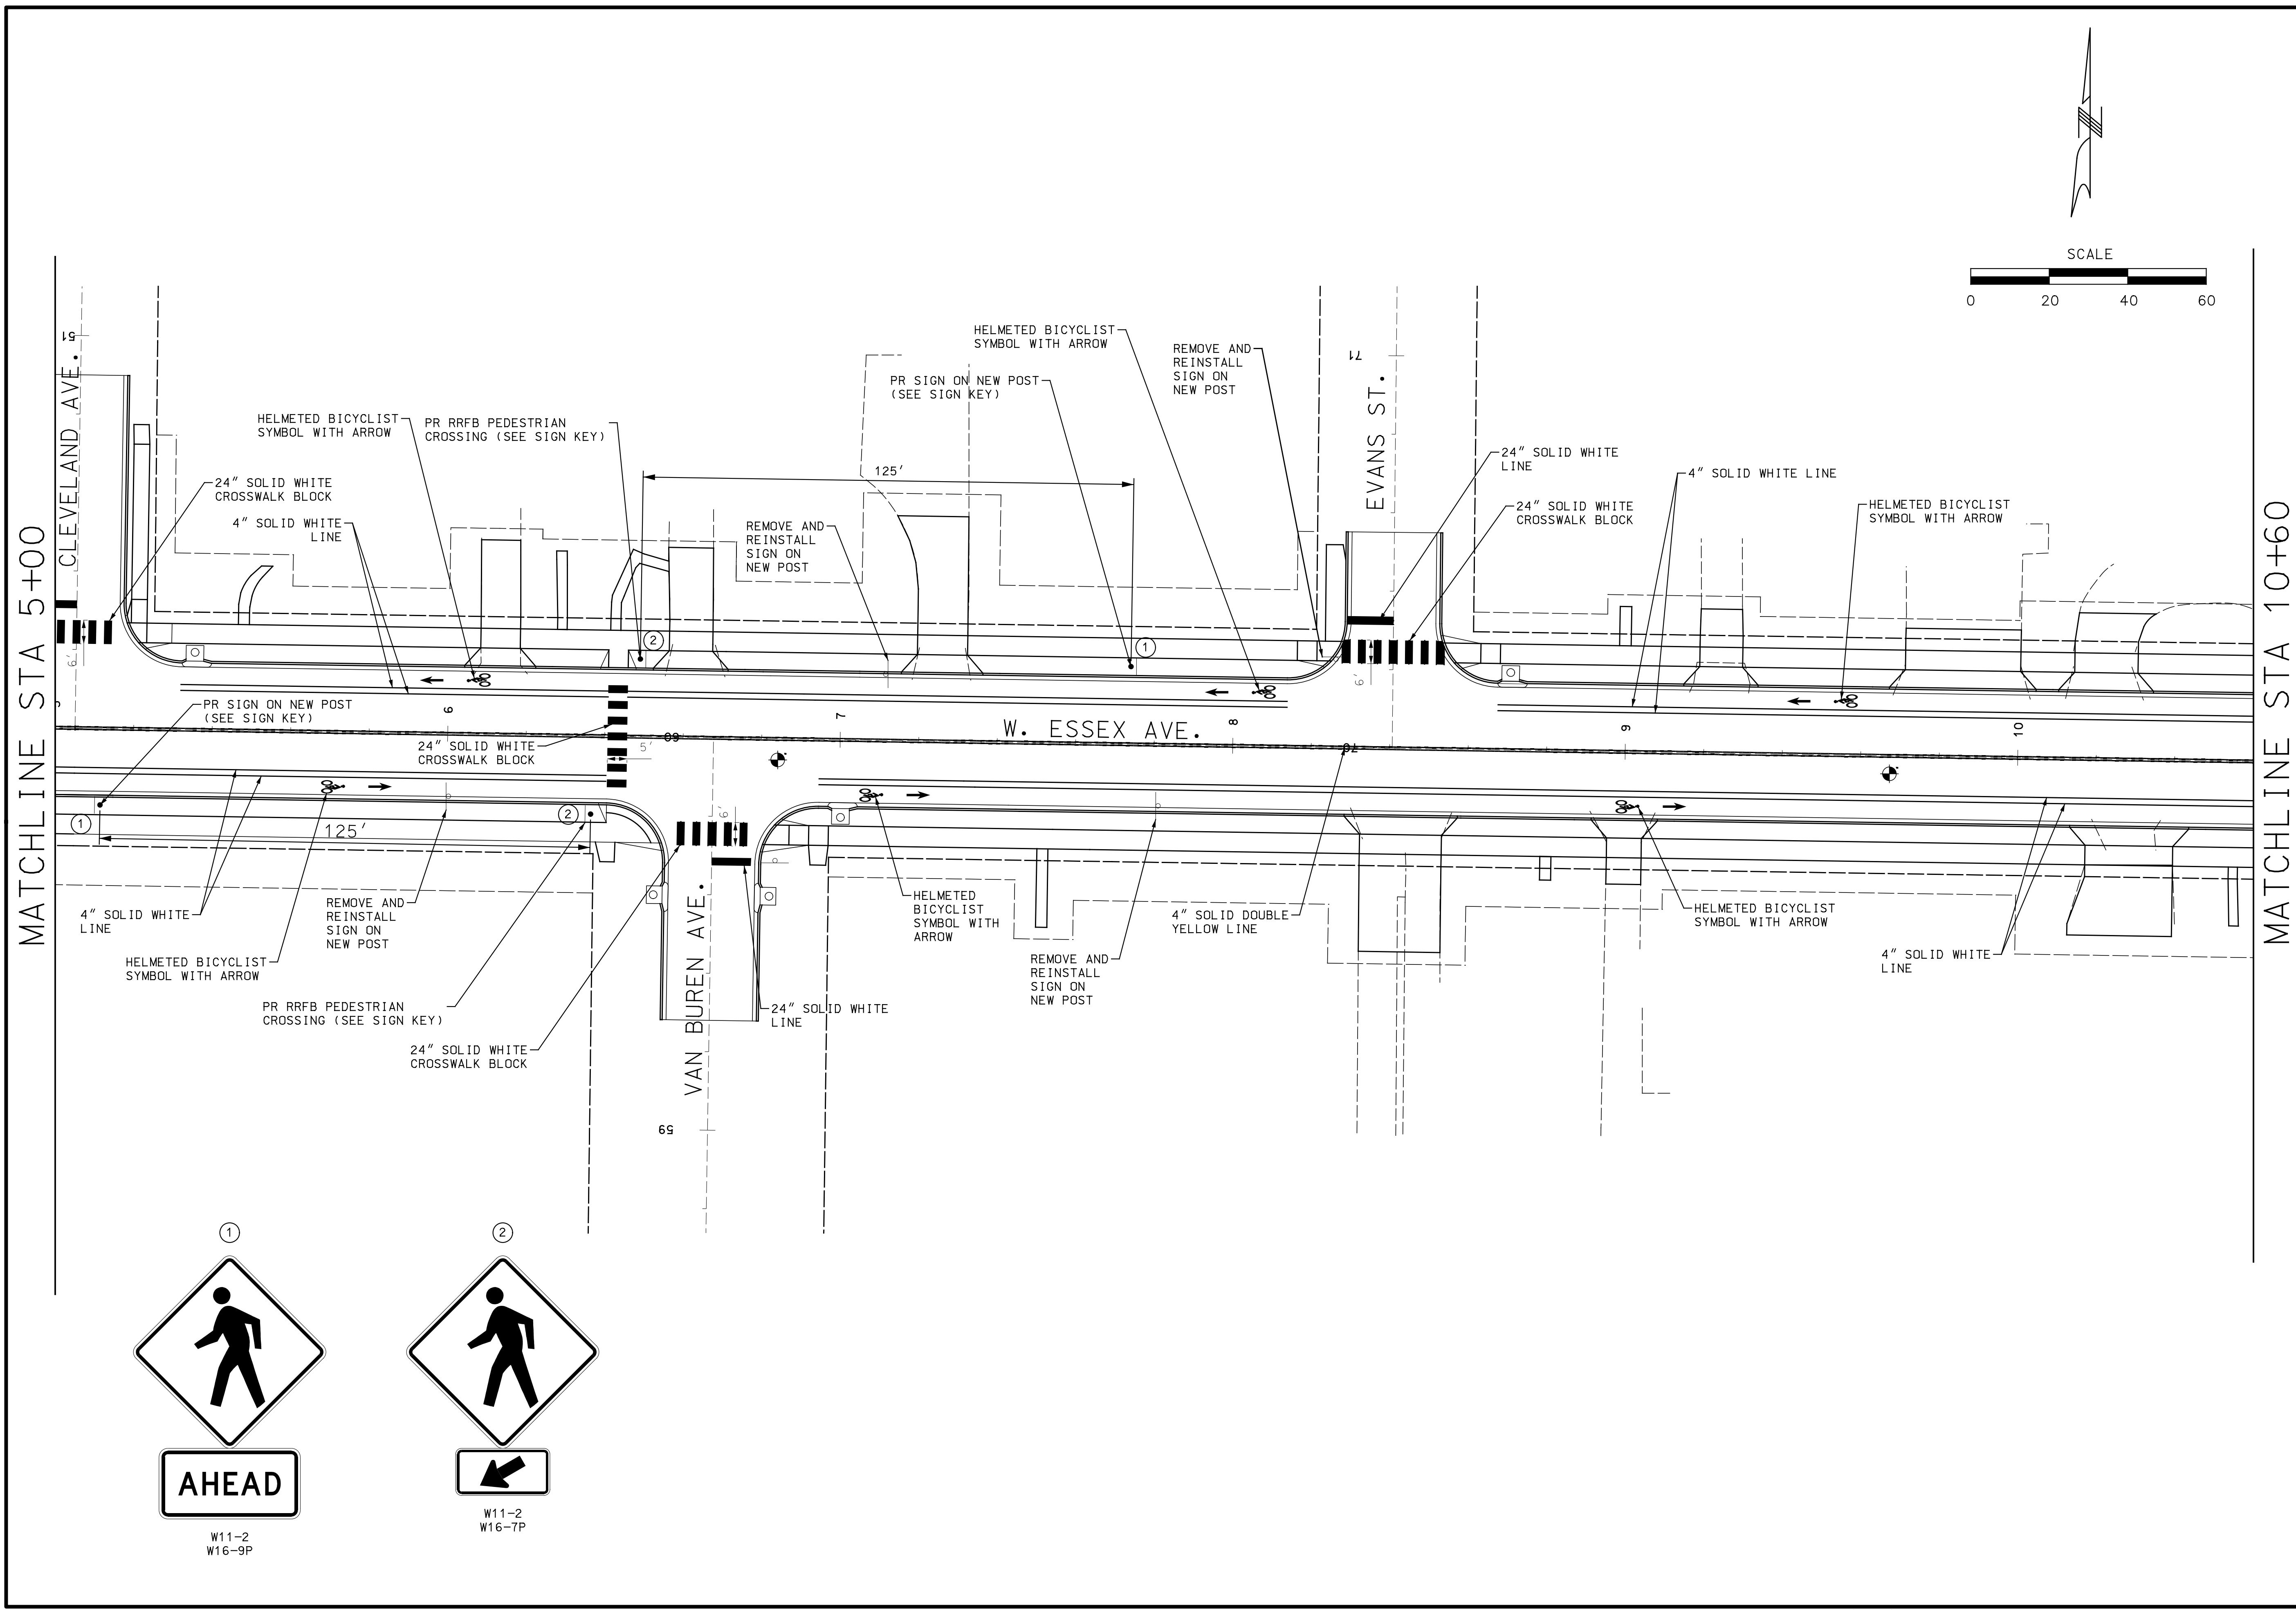

**PRELIMINARY
PLANS
NOT FOR
CONSTRUCTION**

**DISCLAIMER OF
RESPONSIBILITY**
I hereby specify that the documents intended to be authorized by my seal are limited to this sheet, and I hereby disclaim any responsibility for all other drawings, specifications, estimates, reports or other documents or instruments relating to or intended to be used for any part of the engineering project or survey.

REVISIONS		DESCRIPTION
REV	DATE	BY





411 N 10TH STREET, SUITE 200
SAINT LOUIS, MISSOURI 63101
P (314) 621-3395 F (314) 621-3288
WWW.LOCHMULLERGROUP.COM
MISSOURI STATE ENGINEERING CORPORATION
CERTIFICATE/LICENSE NO. 2002011852

WEST ESSEX AVENUE
RECONSTRUCTION
STRIPING/SIGNING
SHEET 2 OF 5

PROJECT/JOB NO. STP-5502(610)	
MSD PROJECT NO.	
MSD BASE MAP 23M, 23N	
DATE PREPARED 03/21/2022	
SHEET 19 OF 48	

MATCHLINE STA 10+60

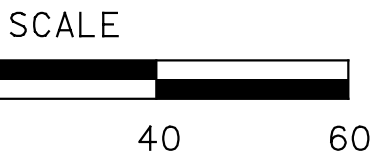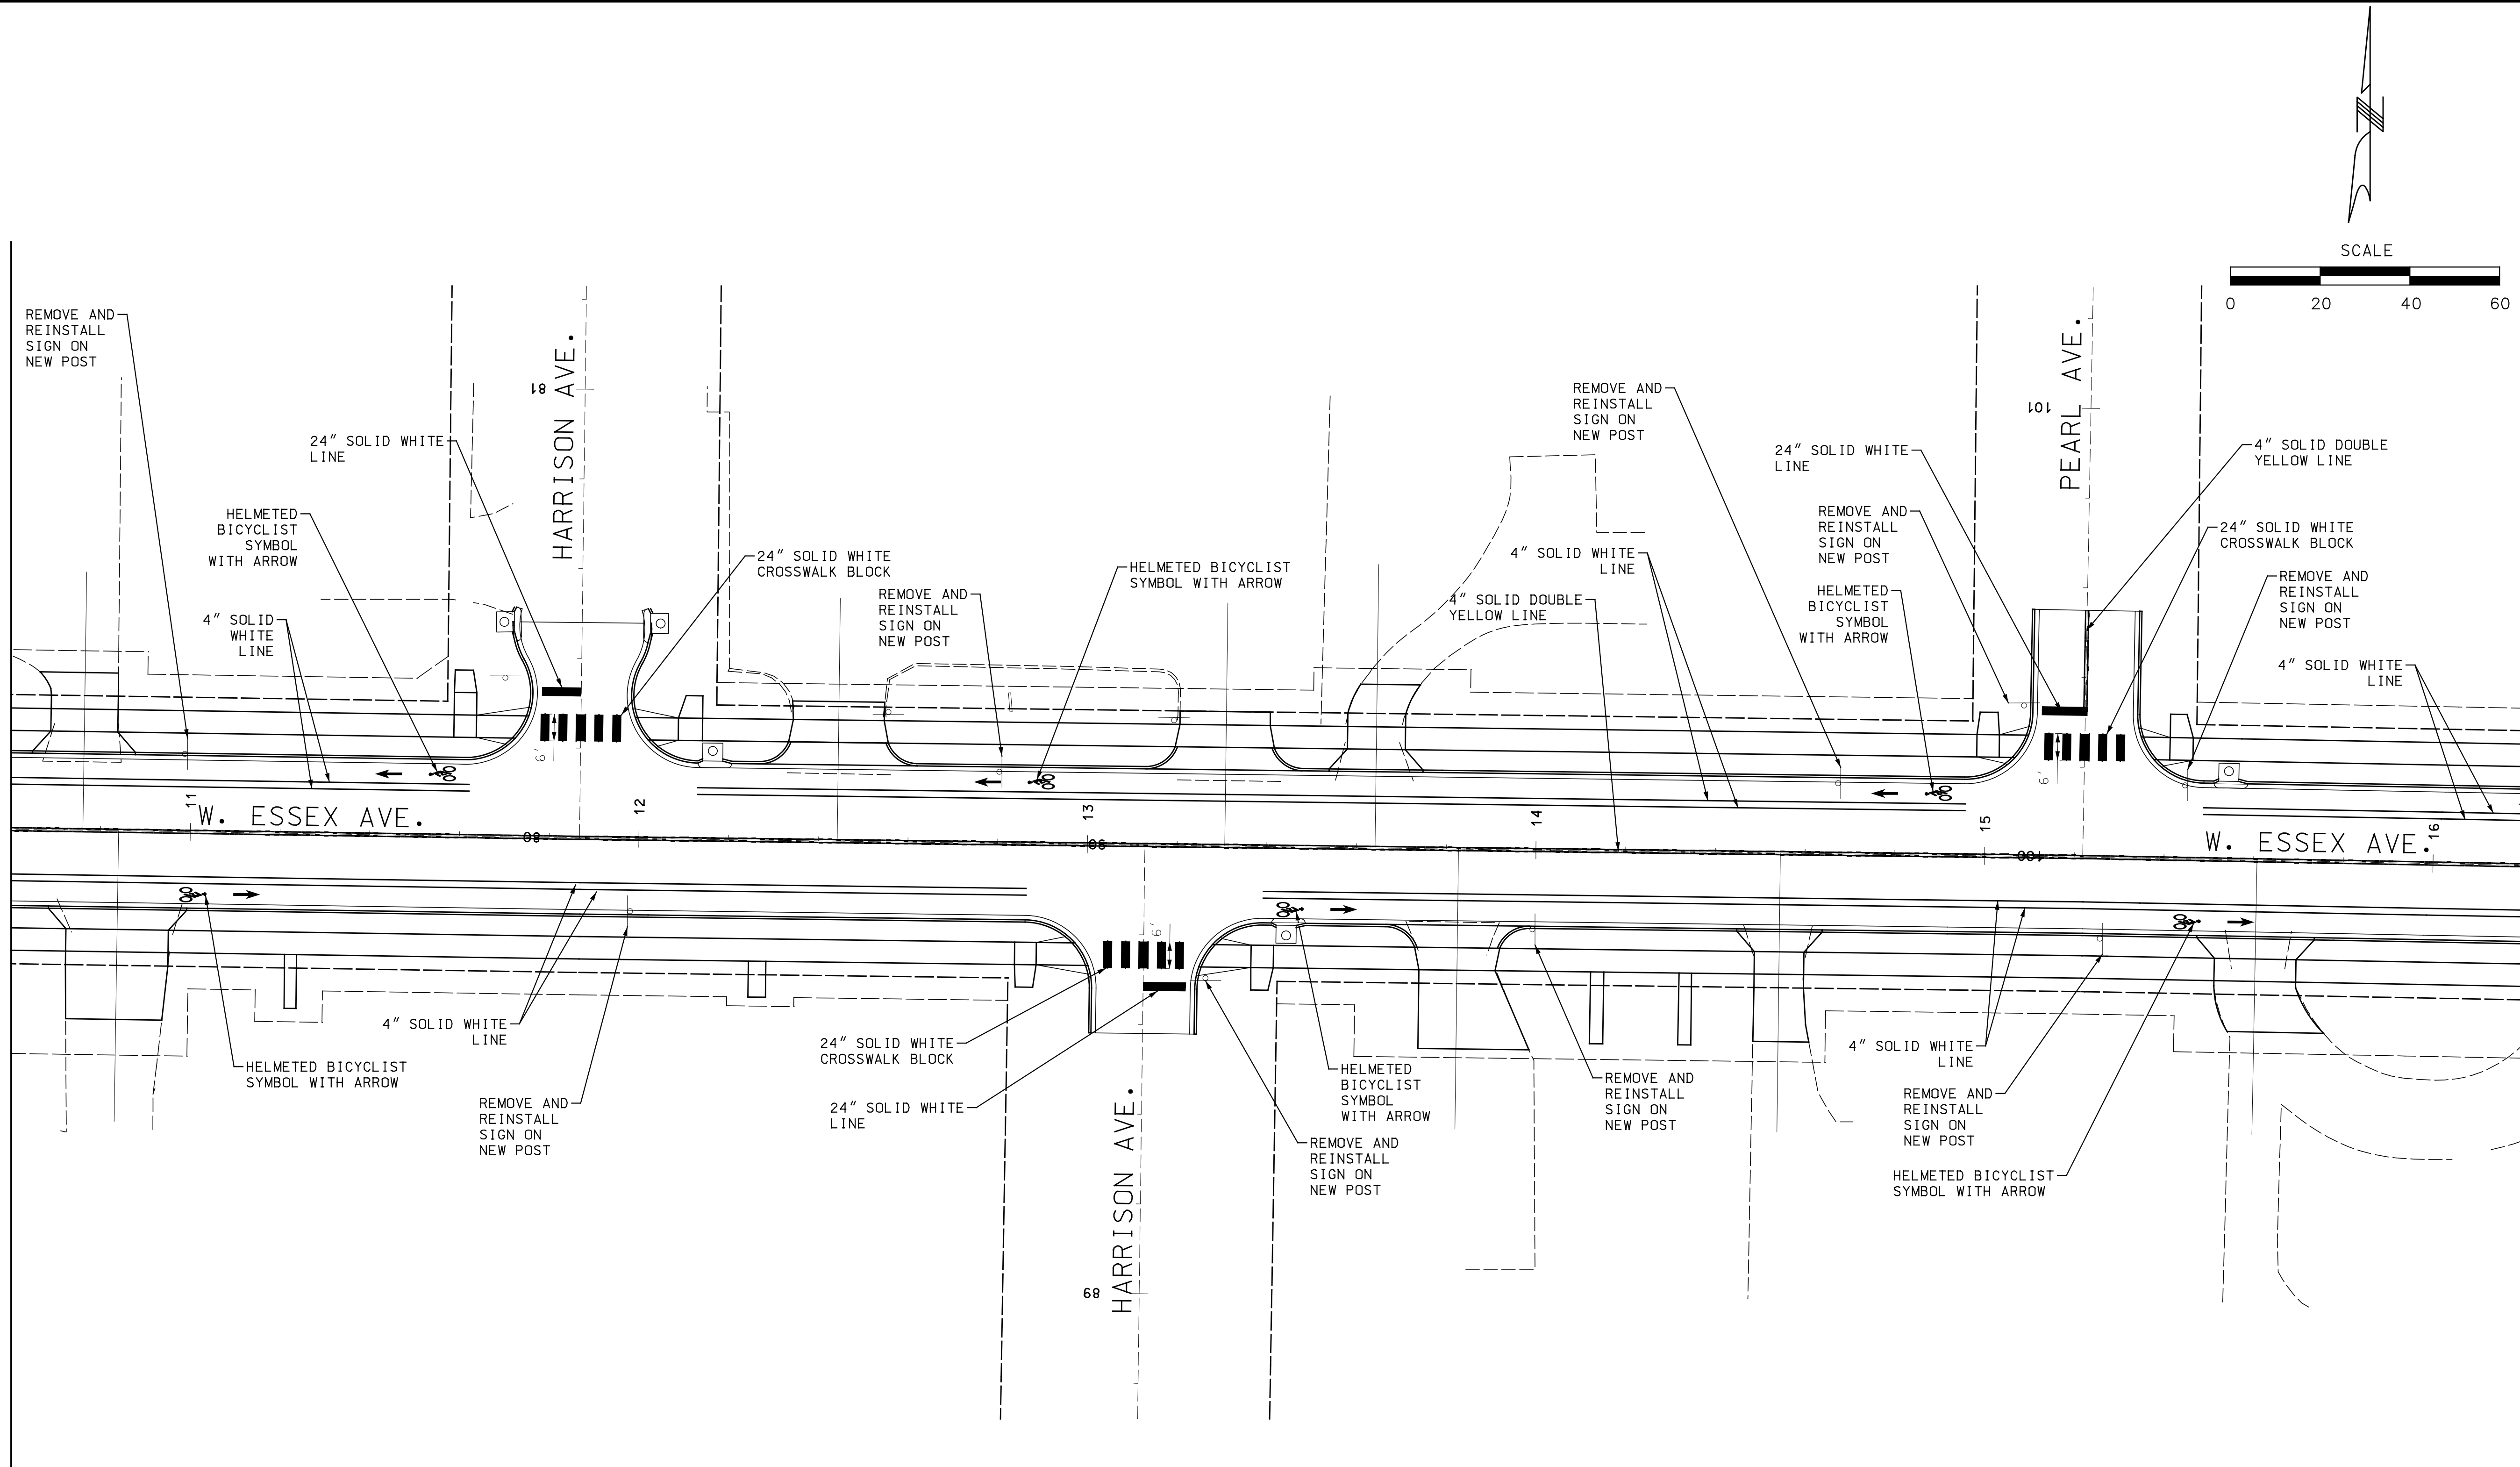

MATCHLINE STA 16+20

**PRELIMINARY
PLANS
NOT FOR
CONSTRUCTION**

**DISCLAIMER OF
RESPONSIBILITY**
I hereby specify that the documents intended to be authorized by my seal are limited to this sheet, and I hereby disclaim any responsibility for all other Drawings, Specifications, Estimates, Reports or other documents or instruments relating to or intended to be used for any part of the engineering project or survey.

REVISIONS		DESCRIPTION
REV	DATE	BY




**LOCHMUELLER
GROUP**
411 N 10TH STREET, SUITE 200
SAINT LOUIS, MISSOURI 63101
P (314) 621-3395 F (314) 621-3288
WWW.LOCHGROUP.COM
MISSOURI STATE ENGINEERING CORPORATION
CERTIFICATE/LICENSE NO. 2002011852

WEST ESSEX AVENUE
RECONSTRUCTION

STRIPING/SIGNING
SHEET 3 OF 5

PROJECT/JOB NO. STP-5502(610)	
MSD PROJECT NO.	
MSD BASE MAP 23M, 23N	
DATE PREPARED 03/21/2022	
SHEET 20 OF 48	

MATCHLINE STA 16+20

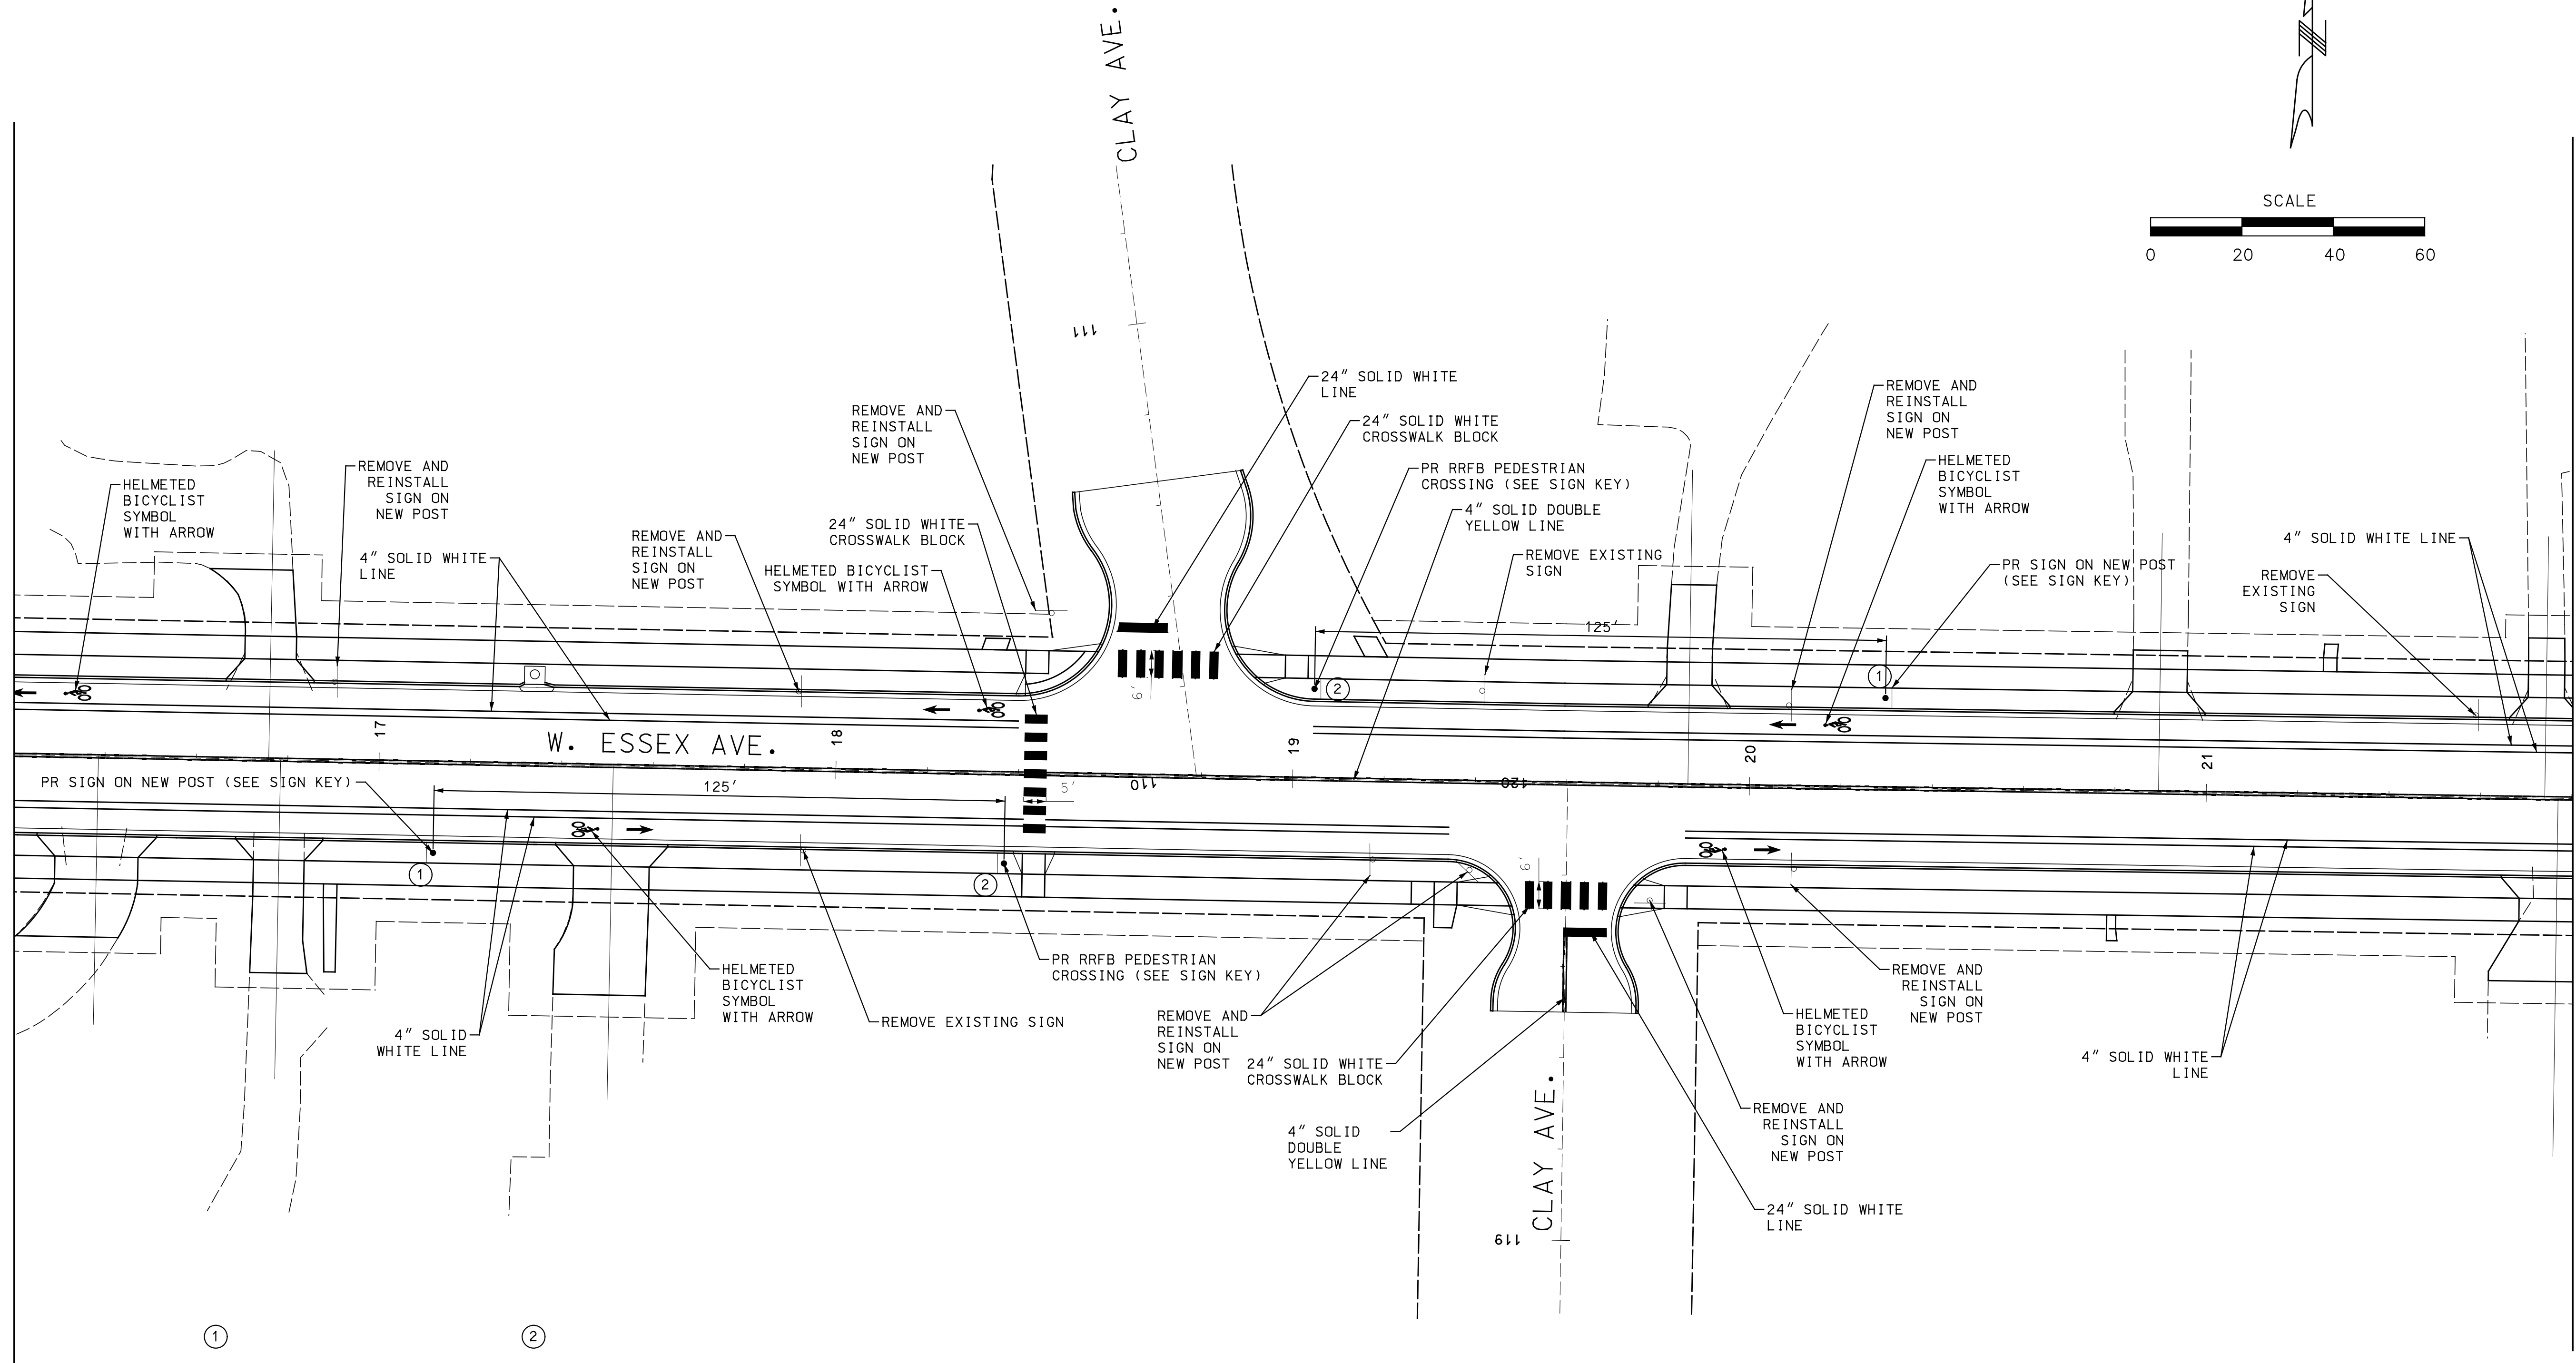

W11-2
W16-9P



W11-2
W16-7P

**PRELIMINARY
PLANS
NOT FOR
CONSTRUCTION**

**DISCLAIMER OF
RESPONSIBILITY**
I hereby specify that the documents intended to be authorized by my seal are limited to this sheet, and I hereby disclaim any responsibility for all other drawings, specifications, estimates, reports or other documents or instruments relating to or intended to be used for any part of the engineering project or survey.

REVISIONS		DESCRIPTION
REV	DATE	BY





**LOCHMULLER
GROUP**
411 N 10TH STREET, SUITE 200
SAINT LOUIS, MISSOURI 63101
P (314) 621-3395 F (314) 621-3288
WWW.LOCHGROUP.COM
MISSOURI STATE ENGINEERING CORPORATION
CERTIFICATE/LICENSE NO. 2002011852

WEST ESSEX AVENUE
RECONSTRUCTION
STRIPING/SIGNING
SHEET 4 OF 5

PROJECT/JOB NO. STP-5502(610)	
MSD PROJECT NO.	
MSD BASE MAP 23M, 23N	
DATE PREPARED 03/21/2022	
SHEET 21 OF 48	

IF A SEAL IS PRESENT ON THIS SHEET IT HAS BEEN ELECTRONICALLY SEALED AND DATED. LOCHMULLER PROJECT NO. 520-0140

MATCHLINE STA 21+80

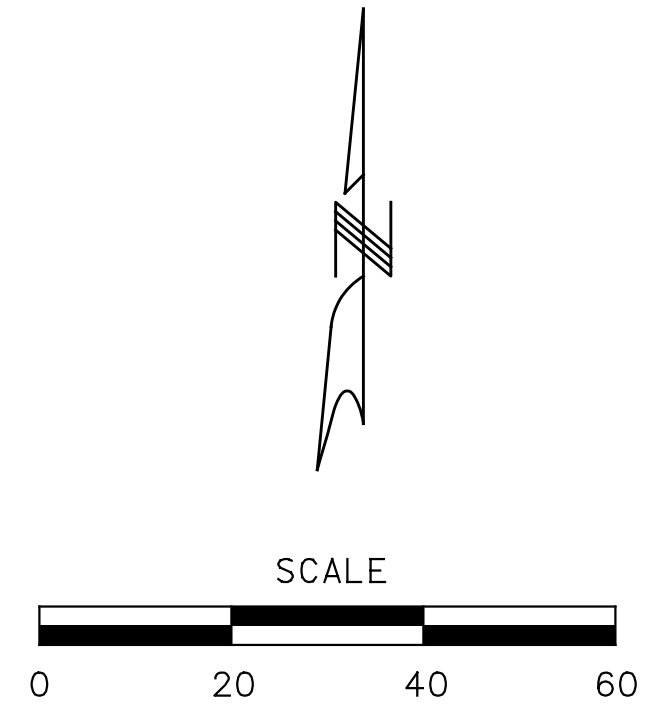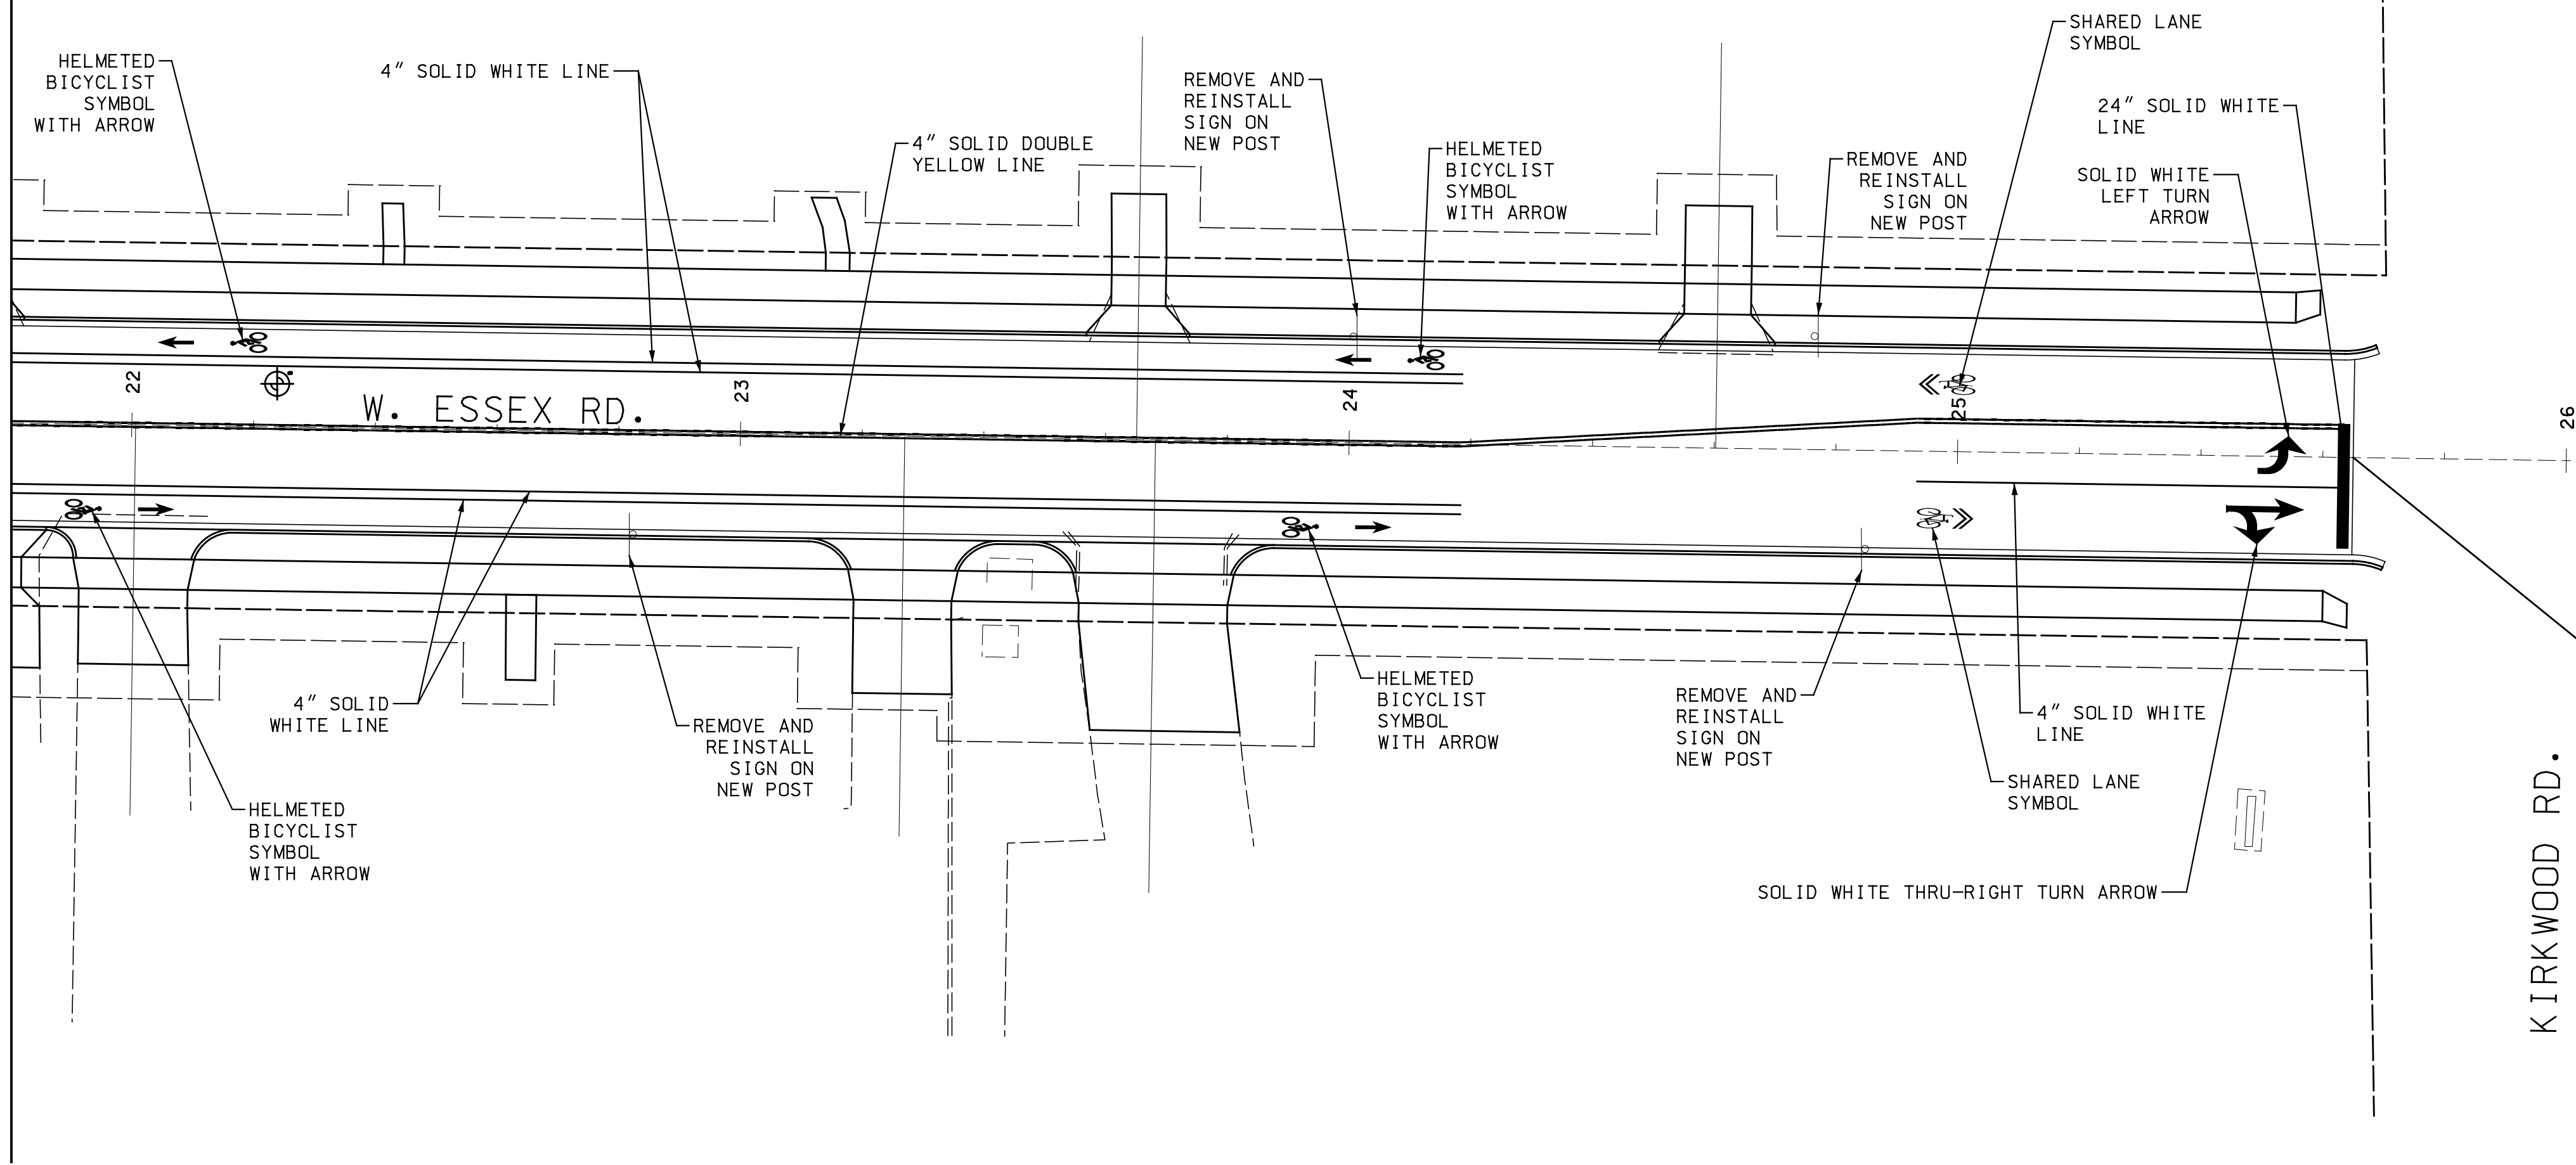

PRELIMINARY
PLANS
NOT FOR
CONSTRUCTION

DISCLAIMER OF
RESPONSIBILITY
I hereby specify that the documents intended to be authorized by my seal are limited to this sheet, and I hereby disclaim any responsibility for all other Drawings, Specifications, Estimates, Reports or other documents or instruments relating to or intended to be used for any part of the engineering project or survey.

REVISIONS		DESCRIPTION
REV	DATE	BY




411 N 10TH STREET, SUITE 200
SAINT LOUIS, MISSOURI 63101
P (314) 621-3395 F (314) 621-3288
WWW.LOCHGROUP.COM
MISSOURI STATE ENGINEERING CORPORATION
CERTIFICATE LICENSE NO. 2002011852

WEST ESSEX AVENUE
RECONSTRUCTION
STRIPING/SIGNING
SHEET 5 OF 5

PROJECT/JOB NO. STP-5502(610)
MSD PROJECT NO.
MSD BASE MAP 23M, 23N
DATE PREPARED 03/21/2022
SHEET 22 OF 48

IF A SEAL IS PRESENT ON THIS SHEET IT HAS BEEN ELECTRONICALLY SEALED AND DATED. LOCHMUELLER PROJECT NO. 520-0140

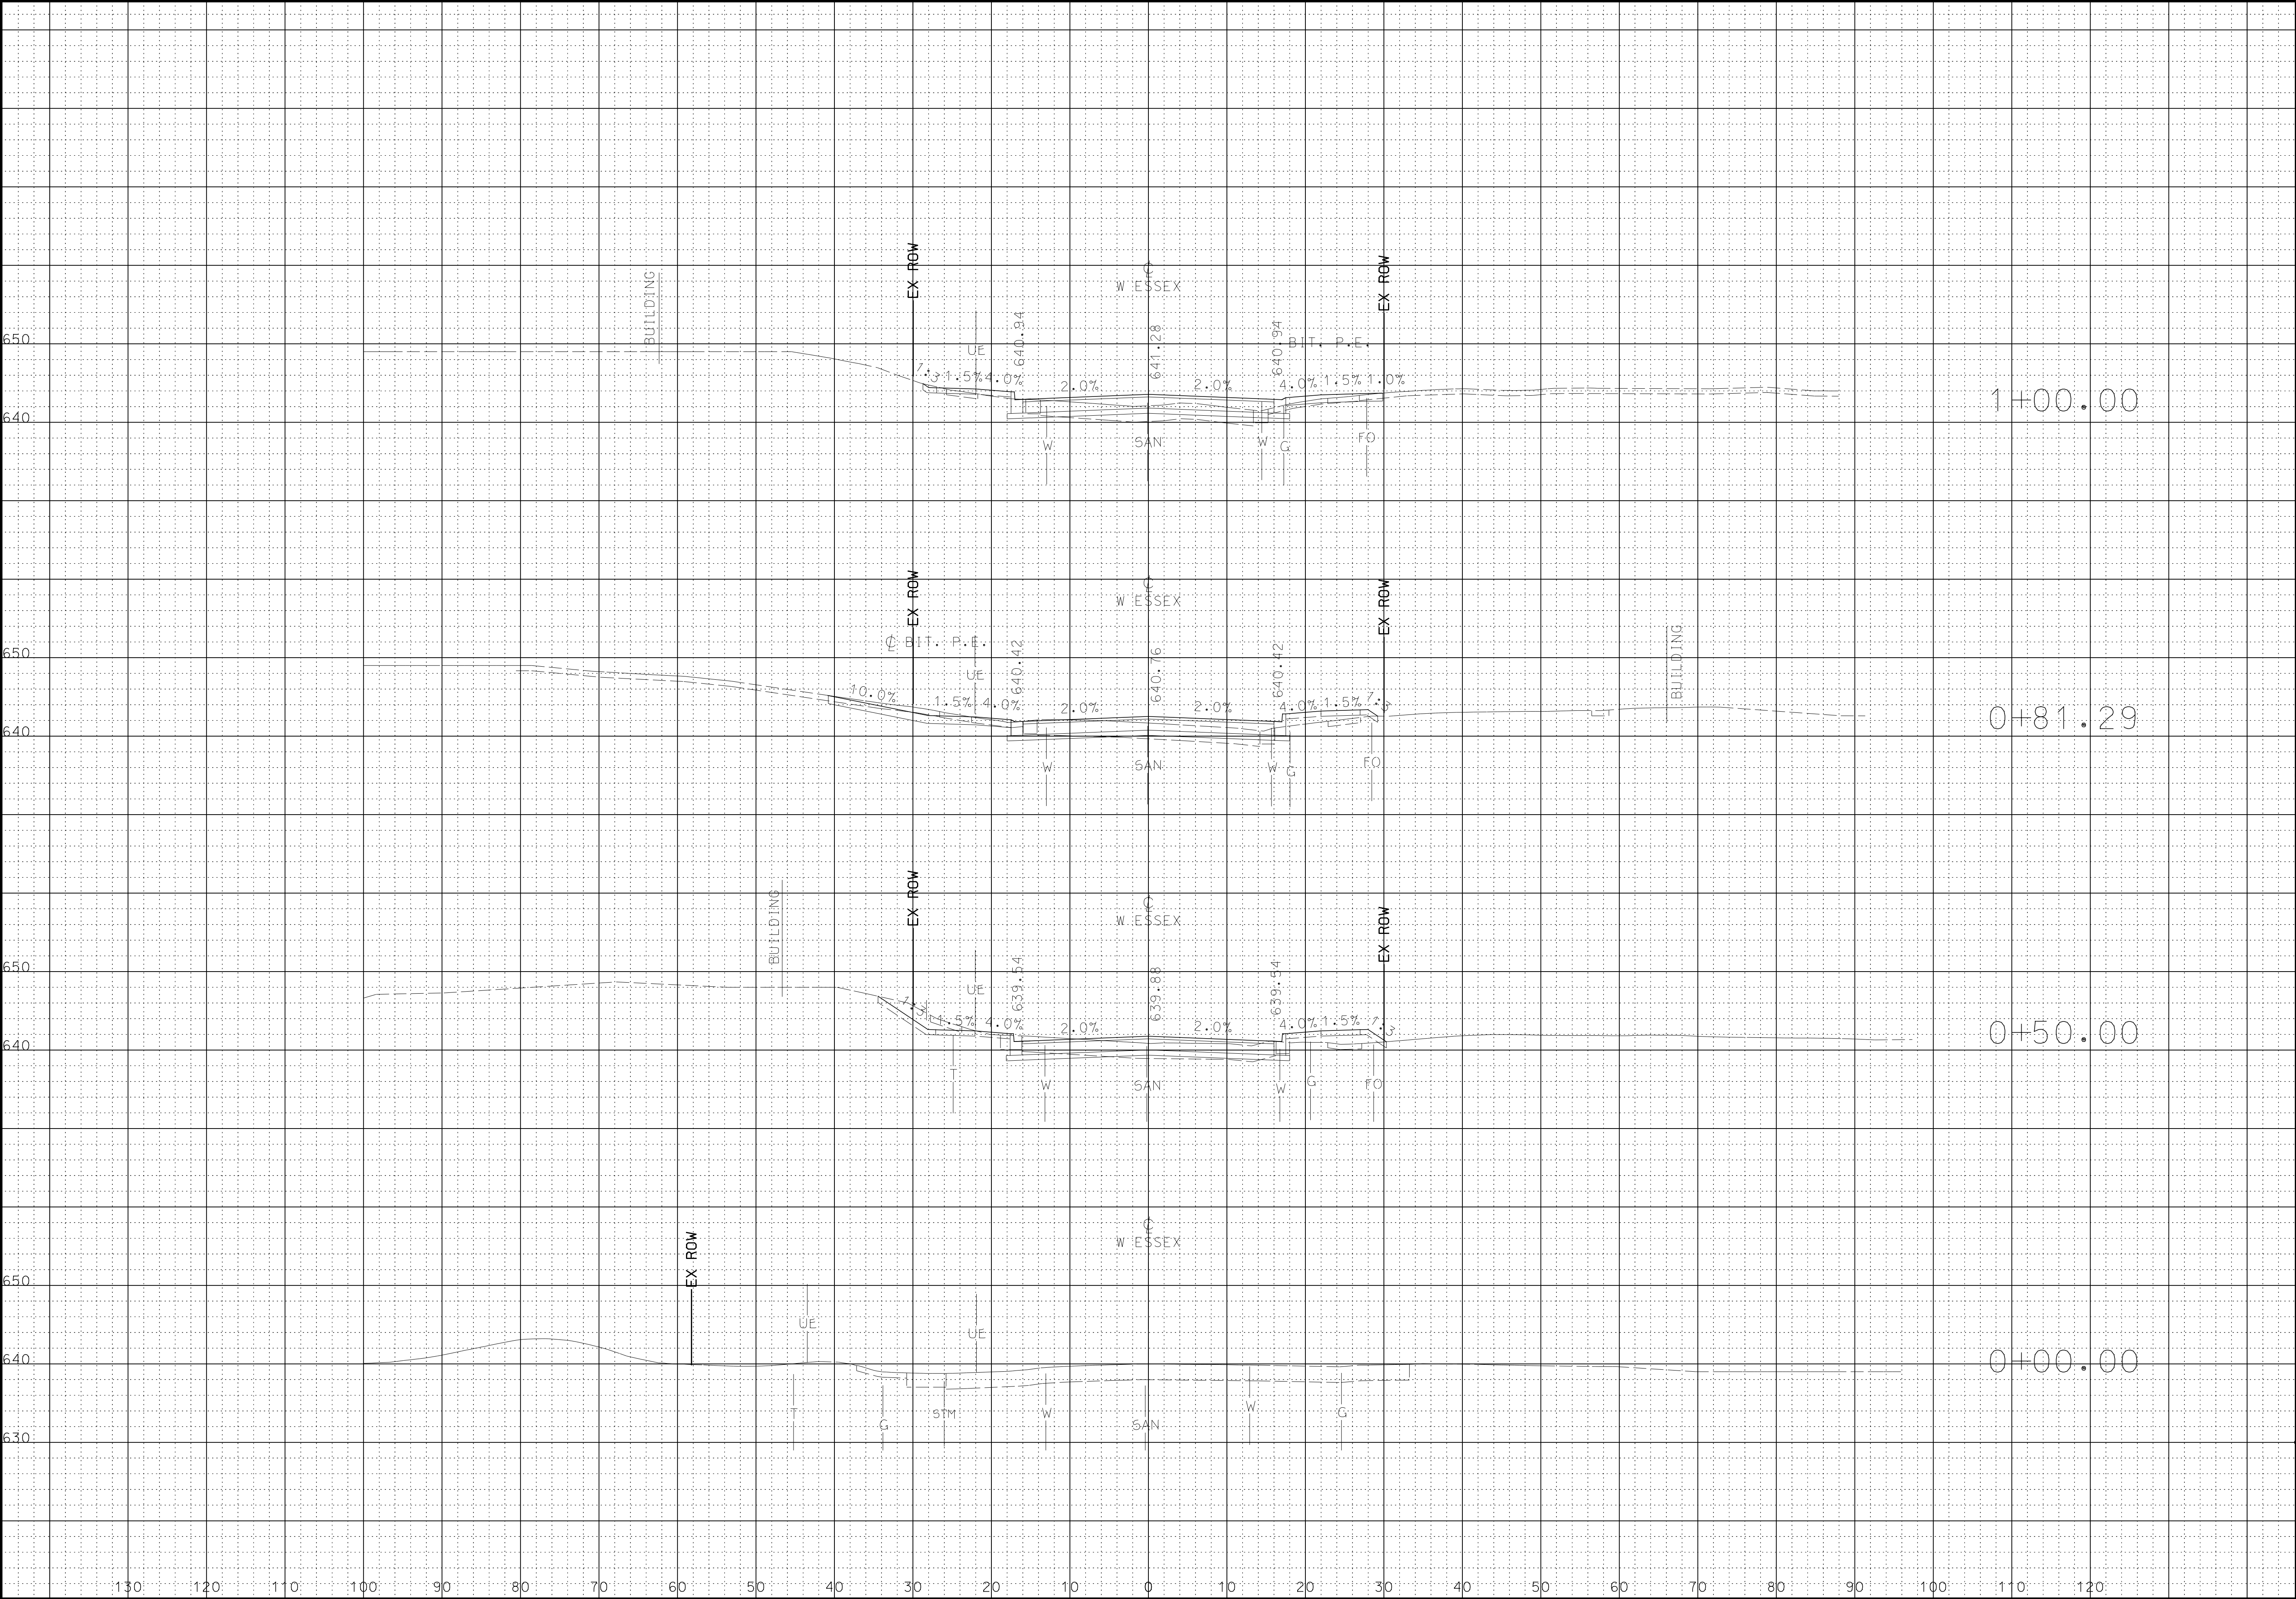

**PRELIMINARY
PLANS
NOT FOR
CONSTRUCTION**

DATE _____
DISCLAIMER
OF
RESPONSIBILITY
I hereby specify that the documents intended to be authorized by my seal are limited to this sheet, and I hereby disclaim any responsibility for all other Drawings, Specifications, Estimates, Reports or other documents or instruments relating to or intended to be used for any part of the engineering project or survey.

REVISIONS		REV	DATE	BY	DESCRIPTION
		1	-	-	-



LOCHMUELLER GROUP
411 N 10TH STREET, SUITE 200
SAINT LOUIS, MISSOURI 63101
P (314) 621-3395 F (314) 621-3288
WWW.LOCHGROUP.COM
MISSOURI STATE ENGINEERING CORPORATION
CERTIFICATE LICENSE NO. 2002011852

**WEST ESSEX AVENUE
RECONSTRUCTION**

**CROSS SECTIONS
WEST ESSEX AVENUE**

PROJECT/JOB NO. STP-5502(610)	
MSD BASE MAP 23M, 23N	
DATE PREPARED 03/21/2022	
SHEET 23 OF 48	

LOCHMUELLER PROJECT NO. 520-0140

DATE _____


DISCLAIMER
OF
RESPONSIBILITY

I hereby specify that the documents intended to be authorized by my seal are limited to this sheet, and I hereby disclaim any responsibility for all other Drawings, Specifications, Estimates, Reports or other documents or instruments relating to or intended to be used for any part of the engineering project or survey

DISCLAIMER

RESPONSIBILITY

I hereby specify that the documents intended to be authorized by my seal are limited to the sheets, and I hereby disclaim any responsibility for all other Drawings, Specifications, Estimates, Reports or other documents or instruments relating to or intended to be used for any part of the engineering project or survey

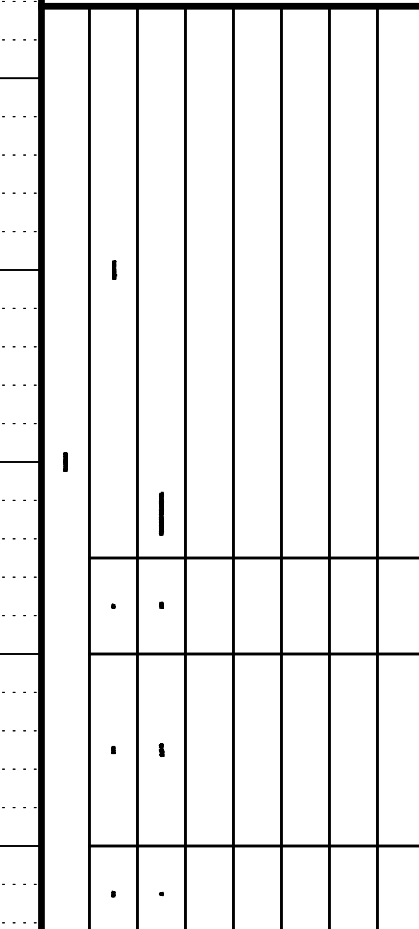

LOCHMUELLER GROUP
411 N 10TH STREET, SUITE 200
SAINT LOUIS, MISSOURI 63101
P (314) 621-3395 F (314) 621-3288
WWW.LOCHGROUP.COM
MISSOURI STATE ENGINEERING CORPORATE
CERTIFICATE/LICENSE NO. 2002011855

WEST ESSEX AVENUE
RECONSTRUCTION

CROSS SECTIONS
WEST ESSEX AVENUE

PROJECT/JOB NO.	STP-5502(610)
MSD BASE MAP	23M, 23N
DATE PREPARED	03/21/2022
SHEET	24 OF 48

LOCHMUELLER PROJECT NO. 520-0140

DATE _____


DISCLAIMER
OF
RESPONSIBILITY

I hereby specify that the documents intended to be authorized by my seal are limited to this sheet, and I hereby disclaim any responsibility for all other Drawings, Specifications, Estimates, Reports or other documents or instruments relating to or intended to be used for any part of the engineering project or survey

DISCLAIMER
OF

RESPONSIBILITY

I hereby specify that the documents intended to be authorized by my signature are limited to those in this sheet, and hereby disclaim any responsibility for all other Drawings, Specifications, Estimates, Reports or other documents or instruments relating to or intended to be used for any part of the engineering project or survey.

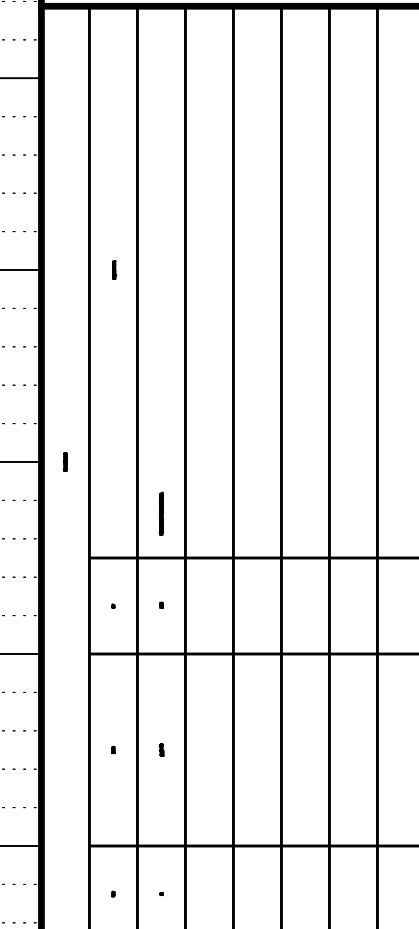

LOCHMUELLER GROUP
411 N 10TH STREET, SUITE 200
SAINT LOUIS, MISSOURI 63101
P (314) 621-3395 F (314) 621-3288
WWW.LOCHGROUP.COM
MISSOURI STATE ENGINEERING CORPORATE
CERTIFICATE/LICENSE NO. 2002011855

CROSS SECTIONS
WEST ESSEX AVENUE

PROJECT/JOB NO.	STP-5502(610)
MSD BASE MAP	23M,23N
DATE PREPARED	03/21/2022
SHEET	25 OF 48

LOCHMUELLER PROJECT NO. 520-0140

DATE _____


DISCLAIMER
OF
RESPONSIBILITY

I hereby specify that the documents intended to be authorized by my seal are limited to this sheet, and I hereby disclaim any responsibility for all other Drawings, Specifications, Estimates, Reports or other documents or instruments relating to or intended to be used for any part of the engineering project or survey.

DISCLAIMER

RESPONSIBILITY

I hereby specify that the documents intended to be authorized by my seal are limited to this sheet, and I hereby disclaim any responsibility for all other Drawings, Specifications, Estimates, Reports or other documents or instruments relating to or intended to be used for any part of the engineering project or survey.

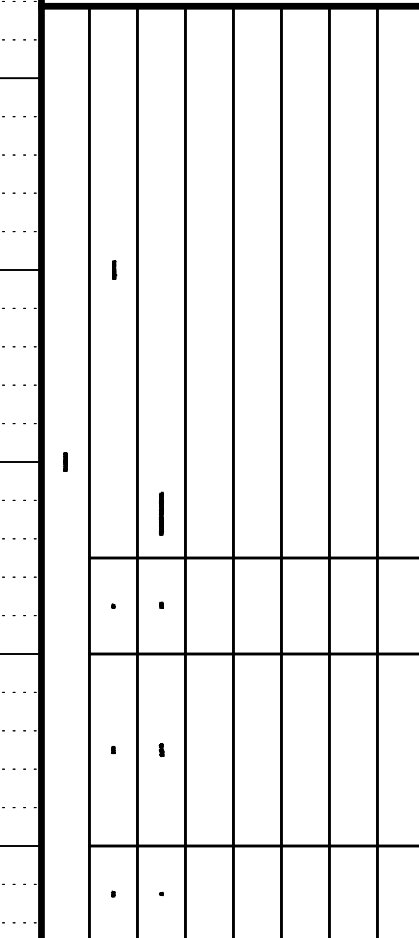

LOCHMUELLER GROUP

411 N 10TH STREET, SUITE 200
SAINT LOUIS, MISSOURI 63101
P (314) 621-3395 F (314) 621-3288
WWW.LOCHGROUP.COM

MISSOURI STATE ENGINEERING CORPORATE
CERTIFICATE/LICENSE NO. 20020111852

CROSS SECTIONS
WEST ESSEX AVENUE

PROJECT/JOB NO.	STP-5502(610)
MSD BASE MAP	23M, 23N
DATE PREPARED	03/21/2022
SHEET	26 OF 48

UNCLASSIFIED PROJECT NO. 520-0140

DATE _____


DISCLAIMER
OF
RESPONSIBILITY

I hereby specify that the documents intended to be authorized by my seal are limited to this sheet, and I hereby disclaim any responsibility for all other Drawings, Specifications, Estimates, Reports or other documents or instruments relating to or intended to be used for, in part or the engineering project or survey

DISCLAIMER

RESPONSIBILITY

I hereby specify that the documents intended to be authorized by my seal are limited to this sheet, and I hereby disclaim any responsibility for all other Drawings, Specifications, Estimates, Reports or other documents or instruments relating to or intended to be used for any part of the engineering project or survey.

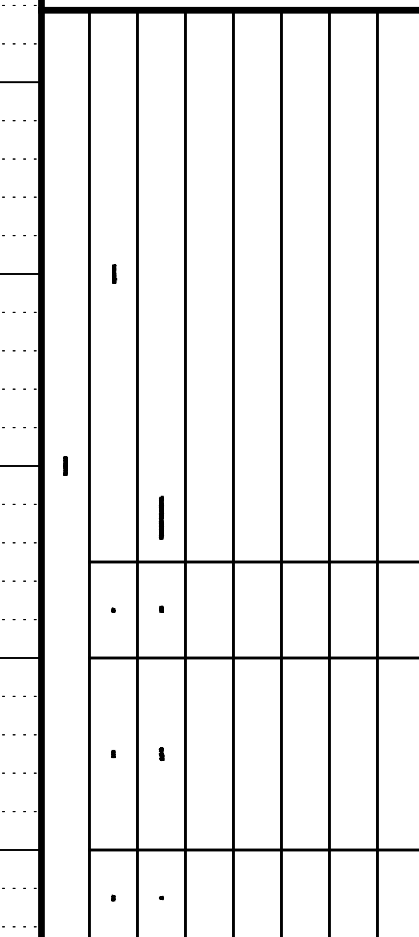

LOCHMUELLER GROUP

411 N 10TH STREET, SUITE 200
SAINT LOUIS, MISSOURI 63101
P (314) 621-3395 F (314) 621-3288
WWW.LOCHGROUP.COM

MISSOURI STATE ENGINEERING CORPORATE
CERTIFICATE/LICENSE NO. 20020111852

WEST ESSEX AVENUE
RECONSTRUCTION

CROSS SECTIONS
WEST ESSEX AVENUE

PROJECT/JOB NO.	STP-5502(610)
MSD BASE MAP	23M, 23N
DATE PREPARED	03/21/2022
SHEET	27 OF 48

UNCLASSIFIED PROJECT NO. 520-0140

DATE _____


DISCLAIMER
OF
RESPONSIBILITY

I hereby specify that the documents intended to be authorized by my seal are limited to this sheet, and I hereby disclaim any responsibility for all other Drawings, Specifications, Estimates, Reports or other documents or instruments relating to or intended to be used for any part of the engineering project or survey.

DISCLAIMER
OF

RESPONSIBILITY

I hereby specify that the documents intended to be authorized by my signature are limited to those specified in this sheet, and hereby disclaim any responsibility for all other Drawings, Specifications, Estimates, Reports or other documents or instruments relating to or intended to be used for any part of the engineering project or survey.

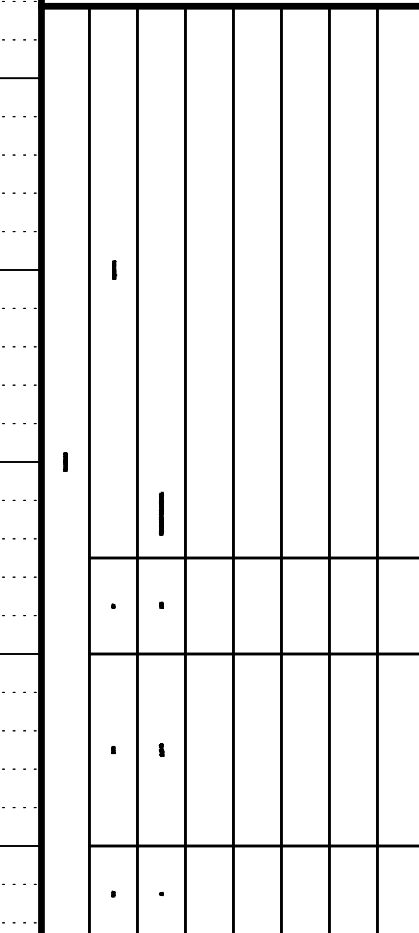

LOCHMUELLER GROUP

411 N 10TH STREET, SUITE 200
SAINT LOUIS, MISSOURI 63101
P (314) 621-3395 F (314) 621-3288
WWW.LOCHGROUP.COM

MISSOURI STATE ENGINEERING CORPORATE
CERTIFICATE/LICENSE NO. 20020111852

WEST ESSEX AVENUE
RECONSTRUCTION

CROSS SECTIONS
WEST ESSEX AVENUE

PROJECT/JOB NO.	STP-5502(610)
MSD BASE MAP	23M, 23N
DATE PREPARED	03/21/2022
SHEET	28 OF 48

LOCHMUELLER PROJECT NO. 520-0140

DATE _____


DISCLAIMER
OF
RESPONSIBILITY

I hereby specify that the documents intended to be authorized by my seal are limited to this sheet, and I hereby disclaim any responsibility for all other Drawings, Specifications, Estimates, Reports or other documents or instruments relating to or intended to be used for any part of the engineering project or survey.

DISCLAIMER

RESPONSIBILITY

I hereby specify that the documents intended to be authorized by my seal are limited to this sheet, and hereby disclaim any responsibility for all other Drawings, Specifications, Estimates, Reports or other documents or instruments pertaining to or intended to be used for any part of the engineering project or survey.

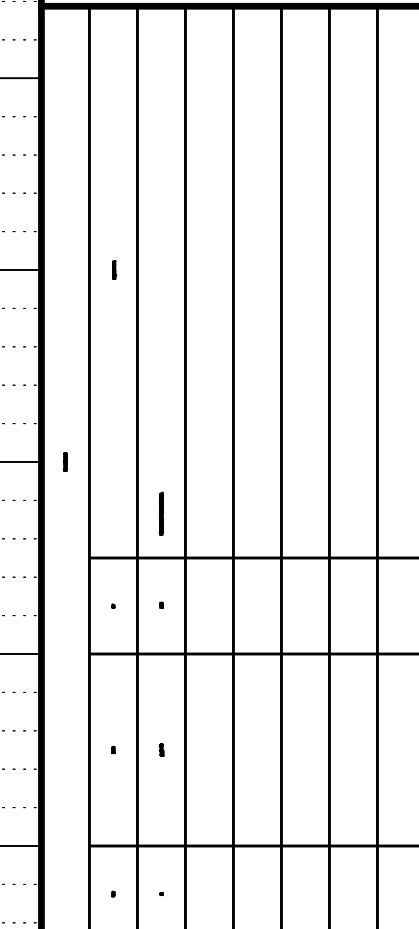

LOCHMUELLER GROUP
411 N 10TH STREET, SUITE 200
SAINT LOUIS, MISSOURI 63101
P (314) 621-3395 F (314) 621-3288
WWW.LOCHGROUP.COM
MISSOURI STATE ENGINEERING CORPORATE
CERTIFICATE/LICENSE NO. 2002011855

WEST ESSEX AVENUE
RECONSTRUCTION

CROSS SECTIONS
WEST ESSEX AVENUE

PROJECT/JOB NO.	STP-5502(610)
MSD BASE MAP	23M, 23N
DATE PREPARED	03/21/2022
SHEET	29 OF 48

UNION OF THE STATES OF AMERICA

DATE _____


DISCLAIMER
OF
RESPONSIBILITY

I hereby specify that the documents intended to be authorized by my seal are limited to this sheet, and I hereby disclaim any responsibility for all other Drawings, Specifications, Estimates, Reports or other documents or instruments relating to or intended to be used for any part of the engineering project or survey.

DISCLAIMER

**OF
RESPONSIBILITY**

I hereby specify that the documents intended to be authorized by my seal are limited to this sheet, and I hereby disclaim any responsibility for all other Drawings, Specifications, Estimates, Reports or other documents or Instruments relating to or intended to be used for any part of the engineering project or survey.

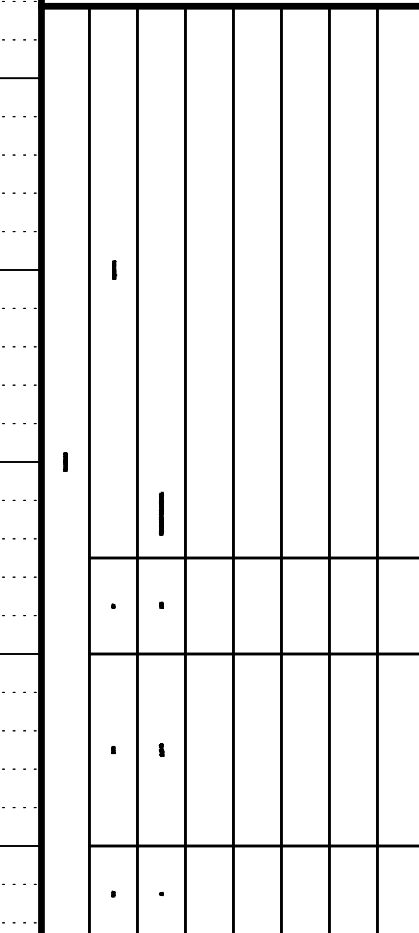

LOCHMUELLER GROUP

411 N 10TH STREET, SUITE 200
SAINT LOUIS, MISSOURI 63101
P (314) 621-3395 F (314) 621-3288
WWW.LOCHGROUP.COM

MISSOURI STATE ENGINEERING CORPORATE
CERTIFICATE/LICENSE NO. 20020111852

WEST ESSEX AVENUE
RECONSTRUCTION

CROSS SECTIONS
WEST ESSEX AVENUE

PROJECT/JOB NO.	STP-5502(610)
MSD BASE MAP	23M, 23N
DATE PREPARED	03/21/2022
SHEET	30 OF 48

LOCHMUELLER PROJECT NO. 520-0140

DATE _____

DISCLAIMER
OF
RESPONSIBILITY

I hereby specify that the documents intended to be authorized by my seal are limited to this sheet, and I hereby disclaim any responsibility for all other Drawings, Specifications, Estimates, Reports or other documents or instruments relating to or intended to be used for any part of the engineering project or survey.

DISCLAIMER

**OF
RESPONSIBILITY**

I hereby specify that the documents intended to be authorized by my seal are limited to this sheet, and I hereby disclaim any responsibility for all other Drawings, Specifications, Estimates, Reports or other documents or instruments relating to or intended to be used for any part of the engineering project or survey.



LOCHMUELLER GROUP
411 N 10TH STREET, SUITE 200
SAINT LOUIS, MISSOURI 63101
P (314) 621-3395 F (314) 621-3288
WWW.LOCHGROUP.COM

WEST ESSEX AVENUE RECONSTRUCTION	CROSS SECTIONS WEST ESSEX AVENUE
1	1
2	2
3	3
100	100

PROJECT/JOB NO.	STP-5502(610)
MSD BASE MAP	23M,23N
DATE PREPARED	03/21/2022
SHEET	31 OF 48

LOCHMUELLER PROJECT NO. 520-0140

DATE _____


DISCLAIMER
OF
RESPONSIBILITY

I hereby specify that the documents intended to be authorized by my seal are limited to this sheet, and I hereby disclaim any responsibility for all other Drawings, Specifications, Estimates, Reports or other documents or instruments relating to or intended to be used for any part of the engineering project or survey.

DISCLAIMER

RESPONSIBILITY

I hereby specify that the documents intended to be authorized by my signature is limited to this sheet, and I hereby disclaim any responsibility for all other Drawings, Specifications, Estimates, Reports or other documents or instruments relating to or intended to be used for any part of the engineering project or survey.

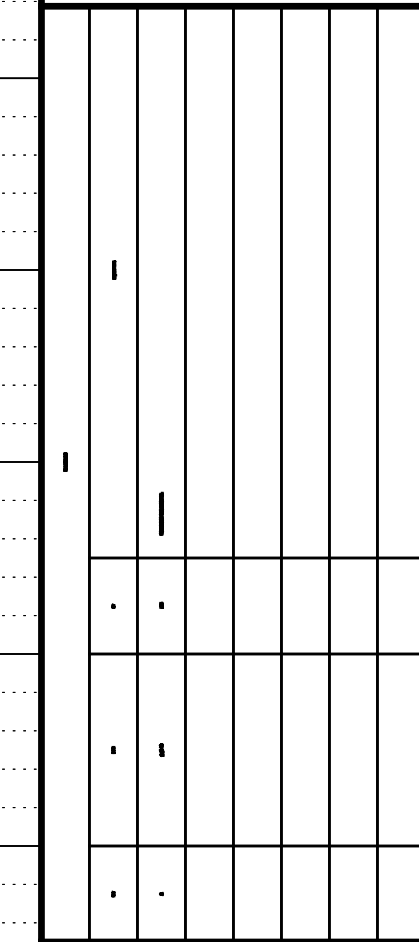

LOCHMUELLER GROUP
411 N 10TH STREET, SUITE 200
SAINT LOUIS, MISSOURI 63101
P (314) 621-3395 F (314) 621-3288
WWW.LOCHGROUP.COM
MISSOURI STATE ENGINEERING CORPORATE
CERTIFICATE/LICENSE NO. 2002011855

WEST ESSEX AVENUE
RECONSTRUCTION

CROSS SECTIONS
WEST ESSEX AVENUE

PROJECT/JOB NO.	STP-5502(610)
MSD BASE MAP	23M, 23N
DATE PREPARED	03/21/2022
SHEET	32 OF 48

UNCLASSIFIED PROJECT NO. 520-0140

DATE _____


DISCLAIMER
OF
RESPONSIBILITY

I hereby specify that the documents intended to be authorized by my seal are limited to this sheet, and I hereby disclaim any responsibility for all other Drawings, Specifications, Estimates, Reports or other documents or instruments relating to or intended to be used for any part of the engineering project or survey

DISCLAIMER

RESPONSIBILITY

I hereby specify that the documents intended to be authorized by my seal are limited to the sheets, and I hereby disclaim any responsibility for all other Drawings, Specifications, Estimates, Reports or other documents or instruments relating to or intended to be used for any part of the engineering project or survey

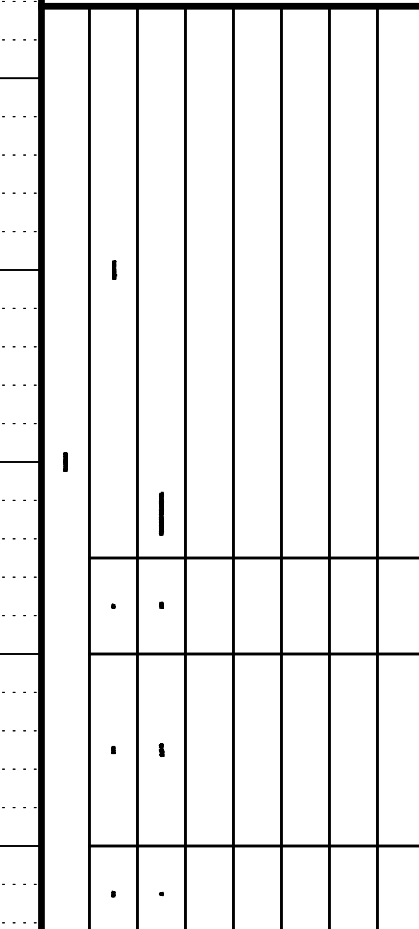

LOCHMUELLER GROUP

411 N 10TH STREET, SUITE 200
SAINT LOUIS, MISSOURI 63101
P (314) 621-3395 F (314) 621-3288
WWW.LOCHGROUP.COM

MISSOURI STATE ENGINEERING CORPORATE
CERTIFICATE/LICENSE NO. 20020111852

WEST ESSEX AVENUE
RECONSTRUCTION

CROSS SECTIONS
WEST ESSEX AVENUE

PROJECT/JOB NO.	STP-5502(610)
MSD BASE MAP	23M, 23N
DATE PREPARED	03/21/2022
SHEET	33 OF 48

LOCHMUELLER PROJECT NO. 520-0140

DATE _____


DISCLAIMER
OF
RESPONSIBILITY

I hereby specify that the documents intended to be authorized by my seal are limited to this sheet, and I hereby disclaim any responsibility for all other Drawings, Specifications, Estimates, Reports or other documents or instruments relating to or intended to be used for any part of the engineering project or survey

DISCLAIMER

UF
RESPONSIBILITY

I hereby specify that the documents intended to be authorized by my seal are limited to the sheets, and I hereby disclaim any responsibility for all other Drawings, Specifications, Estimates, Reports or other documents or instruments relating to or intended to be used for any part of the engineering project or survey

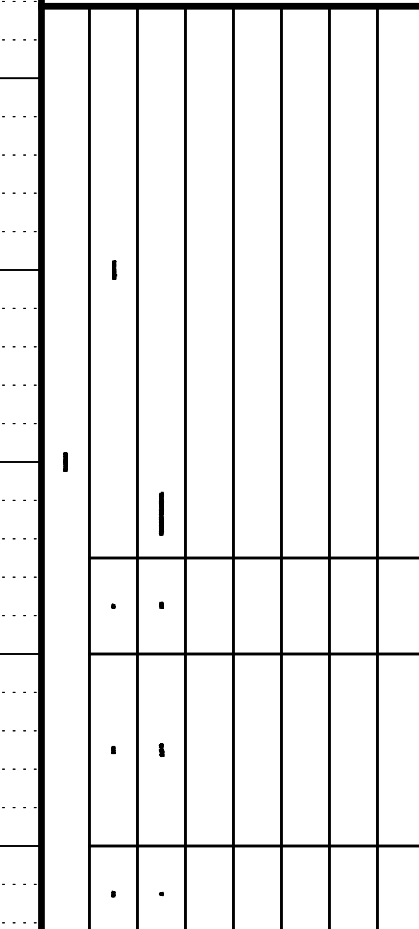

LOCHMUELLER GROUP

411 N 10TH STREET, SUITE 200
SAINT LOUIS, MISSOURI 63101
P (314) 621-3395 F (314) 621-3288
WWW.LOCHGROUP.COM

MISSOURI STATE ENGINEERING CORPORATE
CERTIFICATE/LICENSE NO. 20020111852

WEST ESSEX AVENUE
RECONSTRUCTION

CROSS SECTIONS
WEST ESSEX AVENUE

PROJECT/JOB NO.	STP-5502(610)
MSD BASE MAP	23M, 23N
DATE PREPARED	03/21/2022
SHEET	34 OF 48

LOCHMUELLER PROJECT NO. 520-0140


DATE _____

DISCLAIMER
OF
RESPONSIBILITY

I hereby specify that the documents intended to be authorized by my seal are limited to this sheet, and I hereby disclaim any responsibility for all other Drawings, Specifications, Estimates, Reports or other documents or instruments relating to or intended to be used for any part of the engineering project or survey.

DISCLAIMER
OF

RESPONSIBILITY
I hereby specify that the documents intended to be authorized by my seal are limited to this sheet, and I hereby disclaim any responsibility for all other Drawings, Specifications, Estimates, Reports or other documents or instruments relating to or intended to be used for any part of the engineering project or survey.

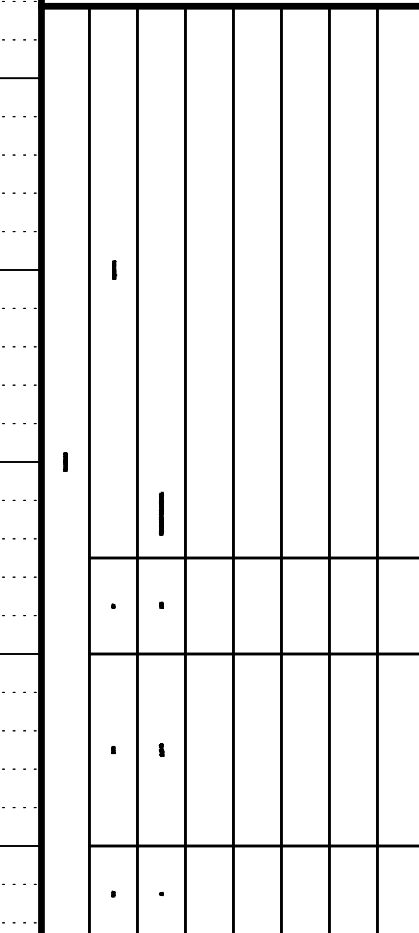

LOCHMUELLER GROUP

411 N 10TH STREET, SUITE 200
SAINT LOUIS, MISSOURI 63101
P (314) 621-3395 F (314) 621-3288
WWW.LOCHGROUP.COM

MISSOURI STATE ENGINEERING CORPORATE
CERTIFICATE/LICENSE NO. 20020111852

WEST ESSEX AVENUE
RECONSTRUCTION

CROSS SECTIONS
WEST ESSEX AVENUE

PROJECT/JOB NO.	STP-5502(610)
MSD BASE MAP	23M, 23N
DATE PREPARED	03/21/2022
SHEET	35 OF 48

UNIONMILIER PROJECT NO. 520-0140

DATE _____


DISCLAIMER
OF
RESPONSIBILITY

I hereby specify that the documents intended to be authorized by my seal are limited to this sheet, and I hereby disclaim any responsibility for all other Drawings, Specifications, Estimates, Reports or other documents or instruments relating to or intended to be used for any part of the engineering project or survey.

DISCLAIMER

OF
RESPONSIBILITY

_____ hereby specify that the documents intended to be authorized by my seal are limited to the sheets, and _____ hereby disclaim any responsibility for all other Drawings, Specifications, Estimates, Reports or other documents or instruments relating to or intended to be used for any part of the engineering project or survey

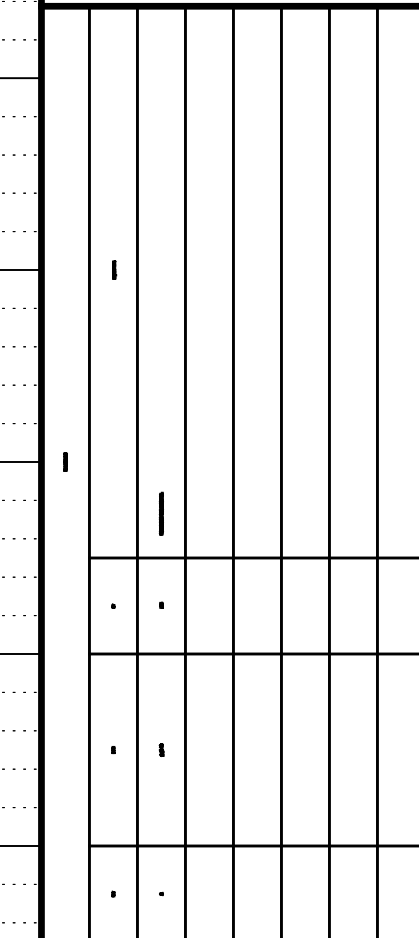

LOCHMUELLER GROUP

4111 N 10TH STREET, SUITE 200
SAINT LOUIS, MISSOURI 63101
P (314) 621-3395 F (314) 621-3288
WWW.LOCHGROUP.COM

MISSOURI STATE ENGINEERING CORPORATION
LICENSE NO. 2002011852

WEST ESSEX AVENUE RECONSTRUCTION	CROSS SECTIONS WEST ESSEX AVENUE
-------------------------------------	-------------------------------------

PROJECT/JOB NO.	STP-5502(610)
MSD BASE MAP	23M, 23N
DATE PREPARED	03/21/2022
SHEET	36 OF 48

LOCHMUELLER PROJECT NO. 520-0140

DATE _____


DISCLAIMER
OF
RESPONSIBILITY

I hereby specify that the documents intended to be authorized by my seal are limited to this sheet, and I hereby disclaim any responsibility for all other Drawings, Specifications, Estimates, Reports or other documents or instruments relating to or intended to be used for any part of the engineering project or survey.

DISCLAIMER

**OF
RESPONSIBILITY**

I hereby specify that the documents intended to be authorized by my seal are limited to this sheet, and I hereby disclaim any responsibility for all other Drawings, Specifications, Estimates, Reports or other documents or instruments relating to or intended to be used for any part of the engineering project or survey.

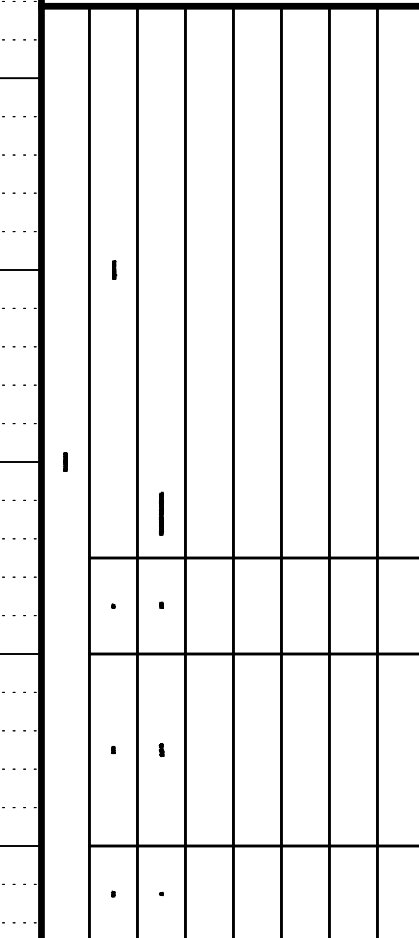

LOCHMUELLER GROUP

411 N 10TH STREET, SUITE 200
SAINT LOUIS, MISSOURI 63101
P (314) 621-3395 F (314) 621-3288
WWW.LOCHGROUP.COM

MISSOURI STATE ENGINEERING CORPORATE
CERTIFICATE/LICENSE NO. 20020111852

WEST ESSEX AVENUE
RECONSTRUCTION

CROSS SECTIONS
WEST ESSEX AVENUE

PROJECT/JOB NO.	STP-5502(610)
MSD BASE MAP	23M, 23N
DATE PREPARED	03/21/2022
SHEET	37 OF 48

UNIONMILLER PROJECT NO. 520-0140

DATE _____


DISCLAIMER
OF
RESPONSIBILITY

I hereby specify that the documents intended to be authorized by my seal are limited to this sheet, and I hereby disclaim any responsibility for all other Drawings, Specifications, Estimates, Reports or other documents or instruments relating to or intended to be used for any part of the engineering project or survey.

DISCLAIMER

OF
RESPONSIBILITY

I hereby specify that the documents intended to be authorized by my seal are limited to this sheet, and I hereby disclaim any responsibility for all other Drawings, Specifications, Estimates, Reports or other documents or instruments relating to or intended to be used for any part of the engineering project or survey.

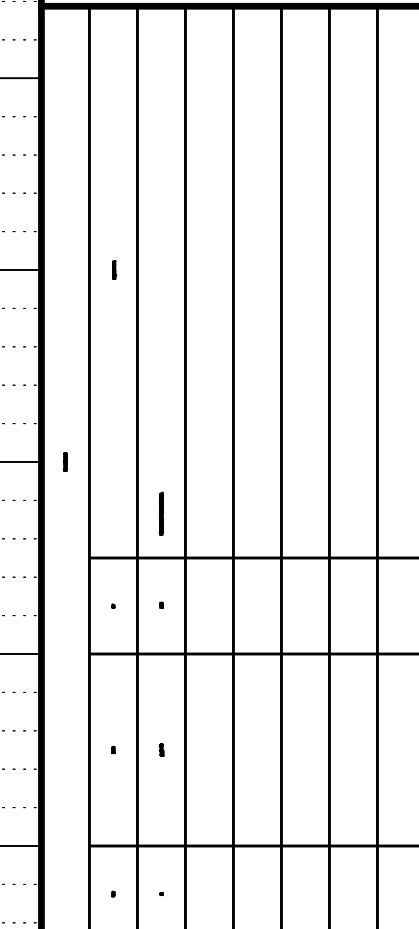

LOCHMUELLER GROUP

411 N 10TH STREET, SUITE 200
SAINT LOUIS, MISSOURI 63101
P (314) 621-3395 F (314) 621-3288
WWW.LOCHGROUP.COM

MISSOURI STATE ENGINEERING CORPORATE
CERTIFICATE/LICENSE NO. 20020111852

CROSS SECTIONS
WEST ESSEX AVENUE

PROJECT/JOB NO.	STP-5502(610)
MSD BASE MAP	23M, 23N
DATE PREPARED	03/21/2022
SHEET	38 OF 48

LOCHMUELLER PROJECT NO. 520-0140

DATE _____


DISCLAIMER
OF
RESPONSIBILITY

I hereby specify that the documents intended to be authorized by my seal are limited to this sheet, and I hereby disclaim any responsibility for all other Drawings, Specifications, Estimates, Reports or other documents or instruments relating to or intended to be used for any part of the engineering project or survey.

DISCLAIMER

**OF
RESPONSIBILITY**

I hereby specify that the documents intended to be authorized by my seal are limited to this sheet, and I hereby disclaim any responsibility for all other Drawings, Specifications, Estimates, Reports or other documents or instruments relating to or intended to be used for any part of the engineering project or survey.

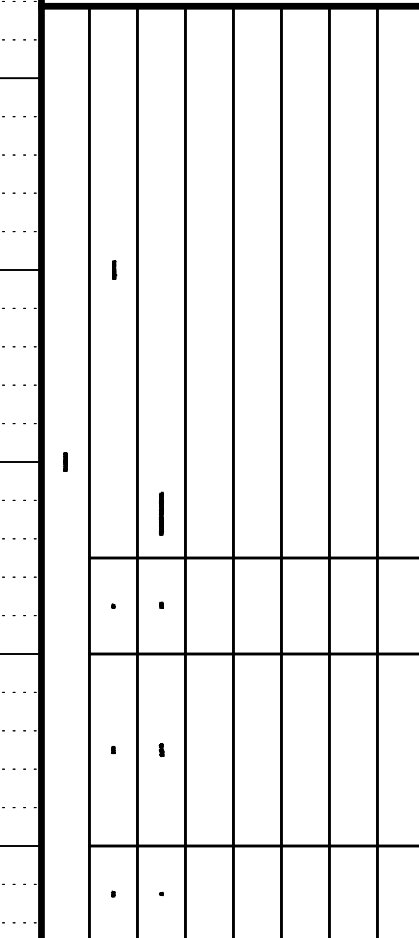

LOCHMUELLER GROUP

411 N 10TH STREET, SUITE 200
SAINT LOUIS, MISSOURI 63101
P (314) 621-3395 F (314) 621-3288
WWW.LOCHGROUP.COM

MISSOURI STATE ENGINEERING CORPORATE
CERTIFICATE/LICENSE NO. 20020111852

WEST ESSEX AVENUE
RECONSTRUCTION

CROSS SECTIONS
WEST ESSEX AVENUE

PROJECT/JOB NO.	STP-5502(610)
MSD BASE MAP	23M, 23N
DATE PREPARED	03/21/2022
SHEET	39 OF 48

LOCHMUELLER PROJECT NO. 520-0140

DATE _____


DISCLAIMER
OF
RESPONSIBILITY

I hereby specify that the documents intended to be authorized by my seal are limited to this sheet, and I hereby disclaim any responsibility for all other Drawings, Specifications, Estimates, Reports or other documents or instruments relating to or intended to be used for any part of the engineering project or survey.

DISCLAIMER

RESPONSIBILITY

I hereby specify that the documents intended to be authorized by my seal are limited to this sheet, and I hereby disclaim any responsibility for all other Drawings, Specifications, Estimates, Reports or other documents or instruments relating to or intended to be used for any part of the engineering project or survey.

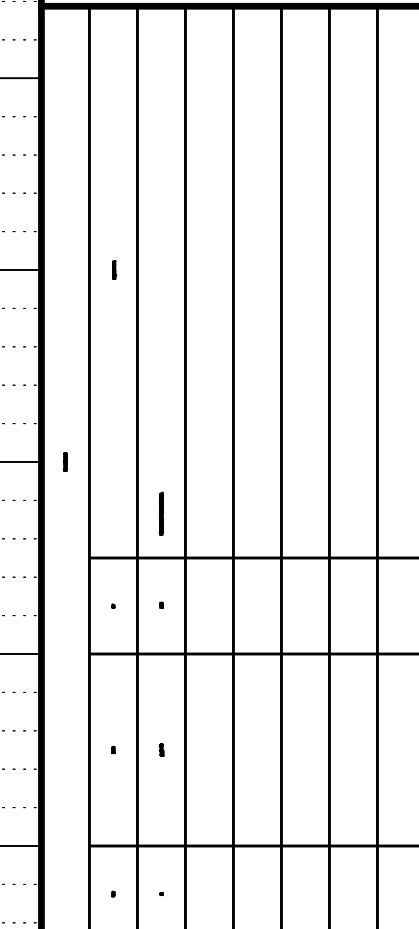

LOCHMUELLER GROUP

411 N 10TH STREET, SUITE 200
SAINT LOUIS, MISSOURI 63101
P (314) 621-3395 F (314) 621-3288
WWW.LOCHGROUP.COM

MISSOURI STATE ENGINEERING CORPORATE
CERTIFICATE/LICENSE NO. 20020111852

CROSS SECTIONS
WEST ESSEX AVENUE

PROJECT/JOB NO.	STP-5502(610)
MSD BASE MAP	23M, 23N
DATE PREPARED	03/21/2022
SHEET	40 OF 48

LOCHMUELLER PROJECT NO. 520-0140

DATE _____


DISCLAIMER
OF
RESPONSIBILITY

I hereby specify that the documents intended to be authorized by my seal are limited to this sheet, and I hereby disclaim any responsibility for all other Drawings, Specifications, Estimates, Reports or other documents or instruments relating to or intended to be used for any part of the engineering project or survey.

DISCLAIMER

RESPONSIBILITY

I hereby specify that the documents intended to be authorized by my seal are limited to this sheet, and hereby disclaim any responsibility for all other Drawings, Specifications, Estimates, Reports or other documents or instruments relating to or intended to be used for any part of the engineering project or survey.

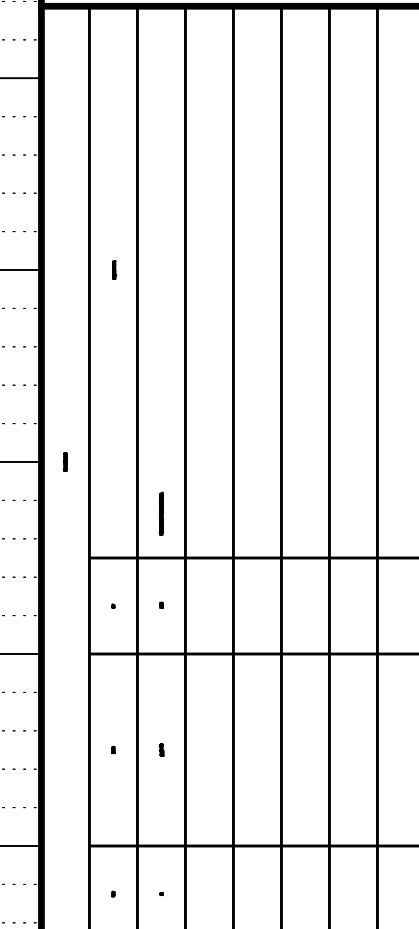

LOCHMUELLER GROUP
411 N 10TH STREET, SUITE 200
SAINT LOUIS, MISSOURI 63101
P (314) 621-3395 F (314) 621-3288
WWW.LOCHGROUP.COM
MISSOURI STATE ENGINEERING CORPORATE
CERTIFICATE/LICENSE NO. 2002011855

WEST ESSEX AVENUE
RECONSTRUCTION

CROSS SECTIONS
WEST ESSEX AVENUE

PROJECT/JOB NO.	STP-5502(610)
MSD BASE MAP	23M, 23N
DATE PREPARED	03/21/2022
SHEET	41 OF 48

DATE _____


DISCLAIMER
OF
RESPONSIBILITY

I hereby specify that the documents intended to be authorized by my seal are limited to this sheet, and I hereby disclaim any responsibility for all other Drawings, Specifications, Estimates, Reports or other documents or instruments relating to or intended to be used for any part of the engineering project or survey.

DISCLAIMER

**OF
RESPONSIBILITY**

I hereby specify that the documents intended to be authorized by my seal are limited to this sheet, and I hereby disclaim any responsibility for all other Drawings, Specifications, Estimates, Reports or other documents or instruments relating to or intended to be used for any part of the engineering project or survey.

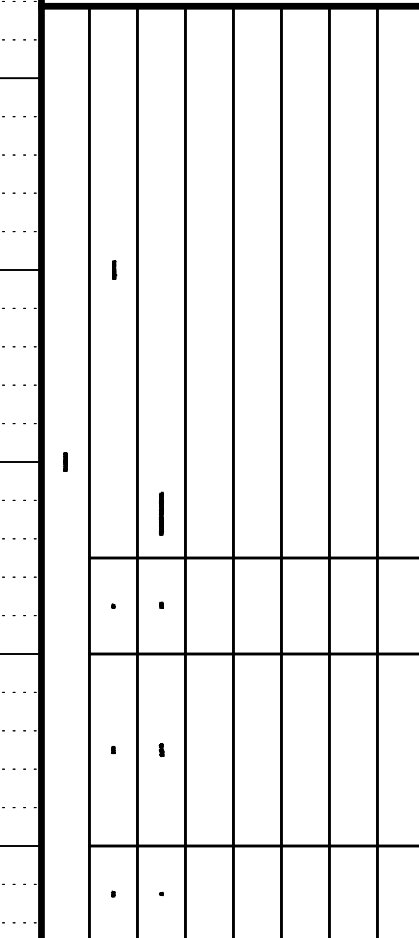

LOCHMUELLER GROUP

411 N 10TH STREET, SUITE 200
SAINT LOUIS, MISSOURI 63101
P (314) 621-3395 F (314) 621-3288
WWW.LOCHGROUP.COM

MISSOURI STATE ENGINEERING CORPORATE
CERTIFICATE/LICENSE NO. 20020111852

WEST ESSEX AVENUE
RECONSTRUCTION

CROSS SECTIONS
WEST ESSEX AVENUE

PROJECT/JOB NO.	STP-5502(610)
MSD BASE MAP	23M, 23N
DATE PREPARED	03/21/2022
SHEET	42 OF 48

UNCLASSIFIED PROJECT NO. 520-0140

DATE _____


DISCLAIMER
OF
RESPONSIBILITY

I hereby specify that the documents intended to be authorized by my seal are limited to this sheet, and I hereby disclaim any responsibility for all other Drawings, Specifications, Estimates, Reports or other documents or instruments relating to or intended to be used for any part of the engineering project or survey

DISCLAIMER
OF

or
RESPONSIBILITY

I hereby specify that the documents intended to be authorized by my signature are limited to this sheet, and hereby disclaim any responsibility for all other Drawings, Specifications, Estimates, Reports or other documents or instruments relating to or intended to be used for any part of the engineering project or survey.

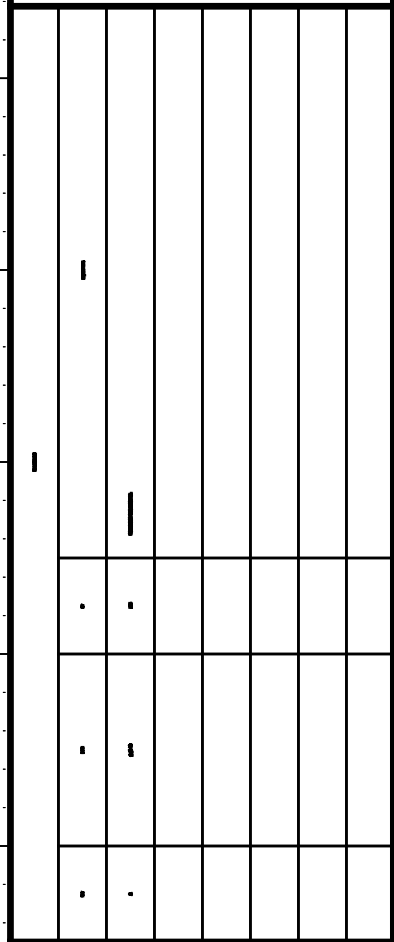

CROSS SECTIONS
WEST ESSEX AVENUE

PROJECT/JOB NO	STP-5502(610)
MSD BASE MAP	23M, 23N
DATE PREPARED	03/21/2022
SHEET	43 OF 48

UNION OF THE STATES OF AMERICA

DATE _____


DISCLAIMER
OF
RESPONSIBILITY

I hereby specify that the documents intended to be authorized by my seal are limited to this sheet, and I hereby disclaim any responsibility for all other Drawings, Specifications, Estimates, Reports or other documents or instruments relating to or intended to be used for any part of the engineering project or survey

DISCLAIMER

OF
RESPONSIBILITY

I hereby specify that the documents intended to be authorized by my seal are limited to the sheets, and I hereby disclaim any responsibility for all other Drawings, Specifications, Estimates, Reports or other documents or instruments relating to or intended to be used for any part of the engineering project or survey

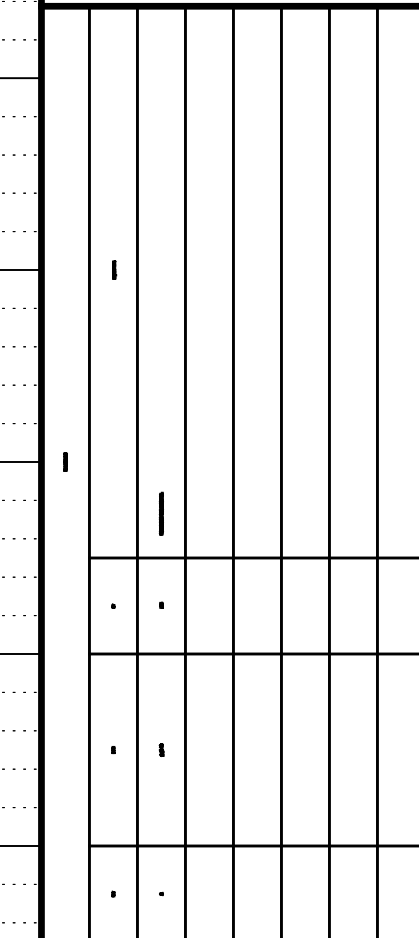

LOCHMUELLER GROUP

411 N 10TH STREET, SUITE 200
SAINT LOUIS, MISSOURI 63101
P (314) 621-3395 F (314) 621-3288
WWW.LOCHGROUP.COM

MISSOURI STATE ENGINEERING CORPORATE
CERTIFICATE/LICENSE NO. 20020111852

WEST ESSEX AVENUE
RECONSTRUCTION

CROSS SECTIONS
WEST ESSEX AVENUE

PROJECT/JOB NO.	STP-5502(610)
MSD BASE MAP	23M, 23N
DATE PREPARED	03/21/2022
SHEET	44 OF 48

UNCLASSIFIED PROJECT NO. 520-0140


DATE _____

DISCLAIMER
OF
RESPONSIBILITY

I hereby specify that the documents intended to be authorized by my seal are limited to this sheet, and I hereby disclaim any responsibility for all other Drawings, Specifications, Estimates, Reports or other documents or instruments relating to or intended to be used for any part of the engineering project or survey.

DISCLAIMER
OF

RESPONSIBILITY
I hereby specify that the documents intended to be authorized by my seal are limited to this sheet, and I hereby disclaim any responsibility for all other Drawings, Specifications, Estimates, Reports or other documents or instruments relating to or intended to be used for any part of the engineering project or survey.

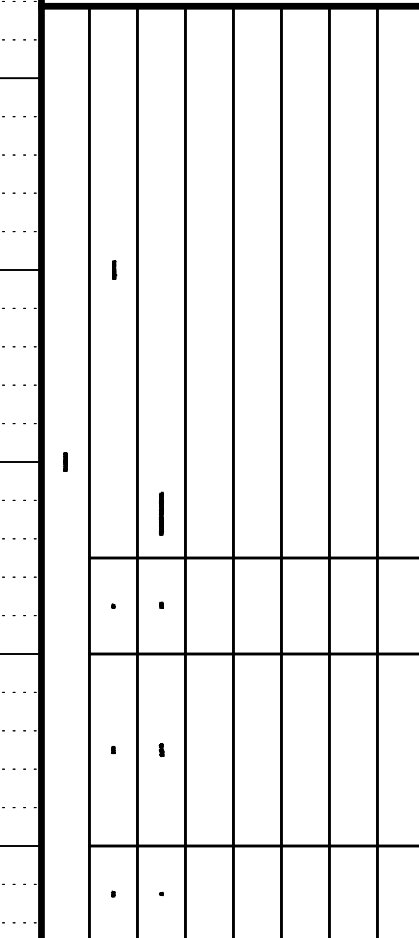

LOCHMUELLER GROUP

411 N 10TH STREET, SUITE 200
SAINT LOUIS, MISSOURI 63101
P (314) 621-3395 F (314) 621-3288
WWW.LOCHGROUP.COM

MISSOURI STATE ENGINEERING CORPORATE
CERTIFICATE/LICENSE NO. 20020111852

WEST ESSEX AVENUE
RECONSTRUCTION

CROSS SECTIONS
WEST ESSEX AVENUE

PROJECT/JOB NO.	STP-5502(610)
MSD BASE MAP	23M, 23N
DATE PREPARED	03/21/2022
SHEET	45 OF 48

DATE _____


DISCLAIMER
OF
RESPONSIBILITY

I hereby specify that the documents intended to be authorized by my seal are limited to this sheet, and I hereby disclaim any responsibility for all other Drawings, Specifications, Estimates, Reports or other documents or instruments relating to or intended to be used for any part of the engineering project or survey.

DISCLAIMER

RESPONSIBILITY

I hereby specify that the documents intended to be authorized by my seal are limited to this sheet, and I hereby disclaim any responsibility for all other Drawings, Specifications, Estimates, Reports or other documents or instruments relating to or intended to be used for any part of the engineering project or survey.

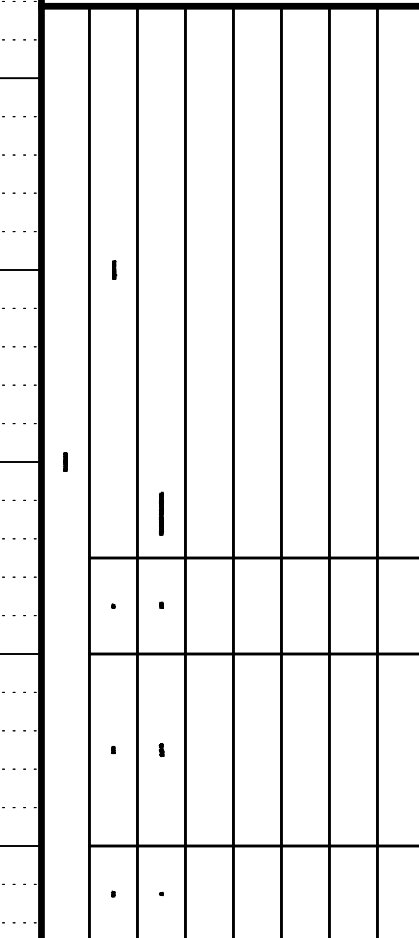

LOCHMUELLER GROUP

411 N 10TH STREET, SUITE 200
SAINT LOUIS, MISSOURI 63101
P (314) 621-3395 F (314) 621-3288
WWW.LOCHGROUP.COM

MISSOURI STATE ENGINEERING CORPORATE
CERTIFICATE/LICENSE NO. 20020111852

WEST ESSEX AVENUE
RECONSTRUCTION

CROSS SECTIONS
WEST ESSEX AVENUE

PROJECT/JOB NO.	STP-5502(610)
MSD BASE MAP	23M, 23N
DATE PREPARED	03/21/2022
SHEET	46 OF 48

UNCLASSIFIED PROJECT NO. 520-0140

DATE _____


DISCLAIMER
OF
RESPONSIBILITY

I hereby specify that the documents intended to be authorized by my seal are limited to this sheet, and I hereby disclaim any responsibility for all other Drawings, Specifications, Estimates, Reports or other documents or instruments relating to or intended to be used for any part of the engineering project or survey.

DISCLAIMER

RESPONSIBILITY

I hereby specify that the documents intended to be authorized by my seal are limited to this sheet, and hereby disclaim any responsibility for all other Drawings, Specifications, Estimates, Reports or other documents or instruments pertaining to or intended to be used for any part of the engineering project or survey.

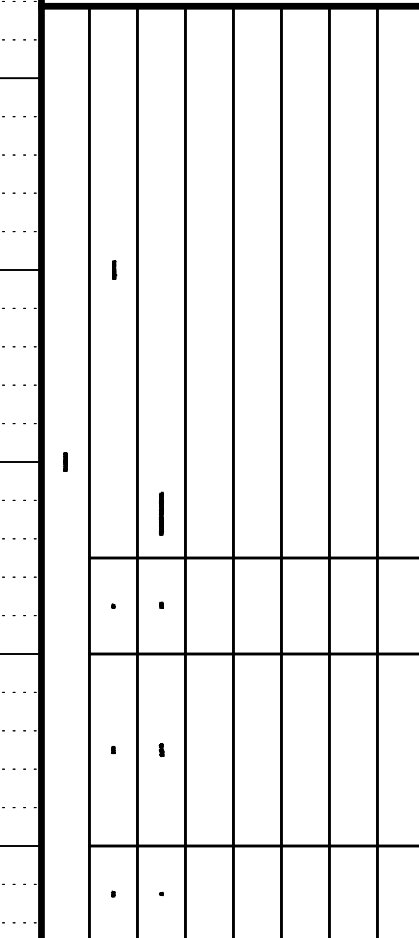

LOCHMUELLER GROUP

411 N 10TH STREET, SUITE 200
SAINT LOUIS, MISSOURI 63101
P (314) 621-3395 F (314) 621-3288
WWW.LOCHGROUP.COM

MISSOURI STATE ENGINEERING CORPORATE
CERTIFICATE/LICENSE NO. 20020111852

WEST ESSEX AVENUE
RECONSTRUCTION

CROSS SECTIONS
WEST ESSEX AVENUE

PROJECT/JOB NO.	STP-5502(610)
MSD BASE MAP	23M, 23N
DATE PREPARED	03/21/2022
SHEET	47 OF 48


DATE _____

DISCLAIMER
OF
RESPONSIBILITY

I hereby specify that the documents intended to be authorized by my seal are limited to this sheet, and I hereby disclaim any responsibility for all other Drawings, Specifications, Estimates, Reports or other documents or instruments relating to or intended to be used for, in part, of the engineering project or survey.

DISCLAIMER
OF

RESPONSIBILITY
I hereby specify that the documents intended to be authorized by my signature are limited to this sheet, and I hereby disclaim any responsibility for all other Drawings, Specifications, Estimates, Reports or other documents or statements relating to or intended to be used for any part of the engineering project or survey.

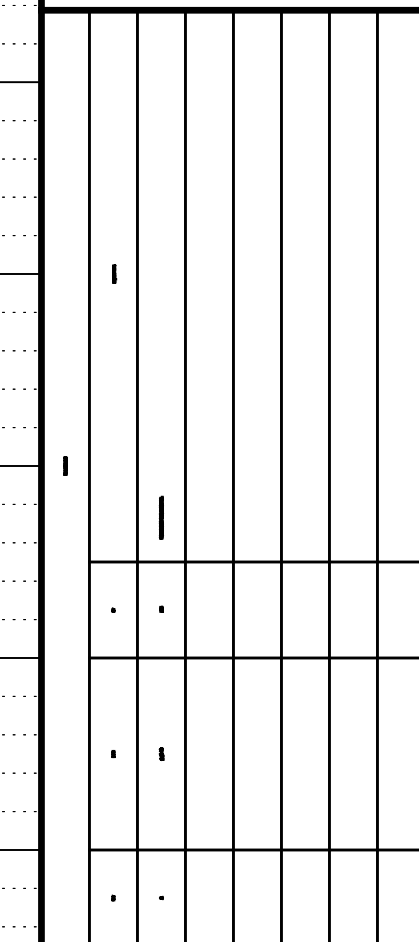

WEST ESSEX AVENUE RECONSTRUCTION	CROSS SECTIONS WEST ESSEX AVENUE
-------------------------------------	-------------------------------------

PROJECT/JOB NO.	STP-5502(610)
MSD BASE MAP	23M, 23N
DATE PREPARED	03/21/2022
SHEET	48 OF 48