

**Existing Grant's Trail**  
**Phase I, Trail**  
**Phase I, Connector - Calm Street**  
**Phase II, Trail**  
**Argonne Main Street Project (by others)**

**Bike Routes**  
 - - - Kirkwood Bike Network (Bike Lane)  
 - · - · Kirkwood Bike Network (SLM)  
 - - - Bike St. Louis Signed Route (SLM)

**Key Destinations**  
 Retirement Community  
 Cultural Destination  
 Community Resource  
 Retail Center  
 School

Updated: 8/4/2022





# APPENDIX B:

---

# GRANT'S TRAIL CONCEPTUAL DESIGN

# OVERALL PLAN PHASE 1


	<p>DATE: 8/17/2022</p>
<p>DESIGNED: DRAWN: CHECKED:</p>	
<p>JOB NO. 2111900</p>	
<p>SHEET</p> <h1 style="font-size: 2em;">COV</h1>	
<p>GRANT'S TRAIL - CONCEPTUAL DESIGN (APPENDIX B)</p> <p>OVERALL PLAN</p>	
	
<p style="writing-mode: vertical-rl; transform: rotate(180deg);">PRELIMINARY</p>	
	<p>Name: License No. Expiration Date:</p>
	<p>NO. DATE REVISION</p>

THE PROFESSIONAL ENGINEER OR ARCHITECT HAS REVIEWED THIS DOCUMENT FOR TECHNICAL ACCURACY AND COMPLIANCE WITH ALL APPLICABLE REGULATIONS AND STANDARDS. THIS DOCUMENT IS THE PROPERTY OF HORNER SHIFFRIN AND SHALL REMAIN THE PROPERTY OF HORNER SHIFFRIN. IT IS TO BE USED ONLY FOR THE PROJECT AND SITE SPECIFICALLY IDENTIFIED IN THE TITLE BLOCK. IT IS NOT TO BE REPRODUCED OR TRANSMITTED IN ANY FORM OR BY ANY MEANS, ELECTRONIC OR MECHANICAL, INCLUDING PHOTOCOPYING, RECORDING, OR BY ANY INFORMATION STORAGE AND RETRIEVAL SYSTEM, WITHOUT THE WRITTEN PERMISSION OF HORNER SHIFFRIN.

**HORNER SHIFFRIN**  
 401 S. 18TH ST., STE. 400 SAINT LOUIS, MO 63103-2286  
 314-531-4321 • FAX 314-531-6886 • WWW.HORNERSHIFFRIN.COM  
 DISCIPLINE: PROFESSIONAL ENGINEERING  
 CERTIFICATE NUMBER: 0000599  
 EXPIRATION DATE: DECEMBER 31, 2022

KIRKWOOD  
AMTRAK  
STATION

KIRKWOOD  
FARMER'S  
MARKET

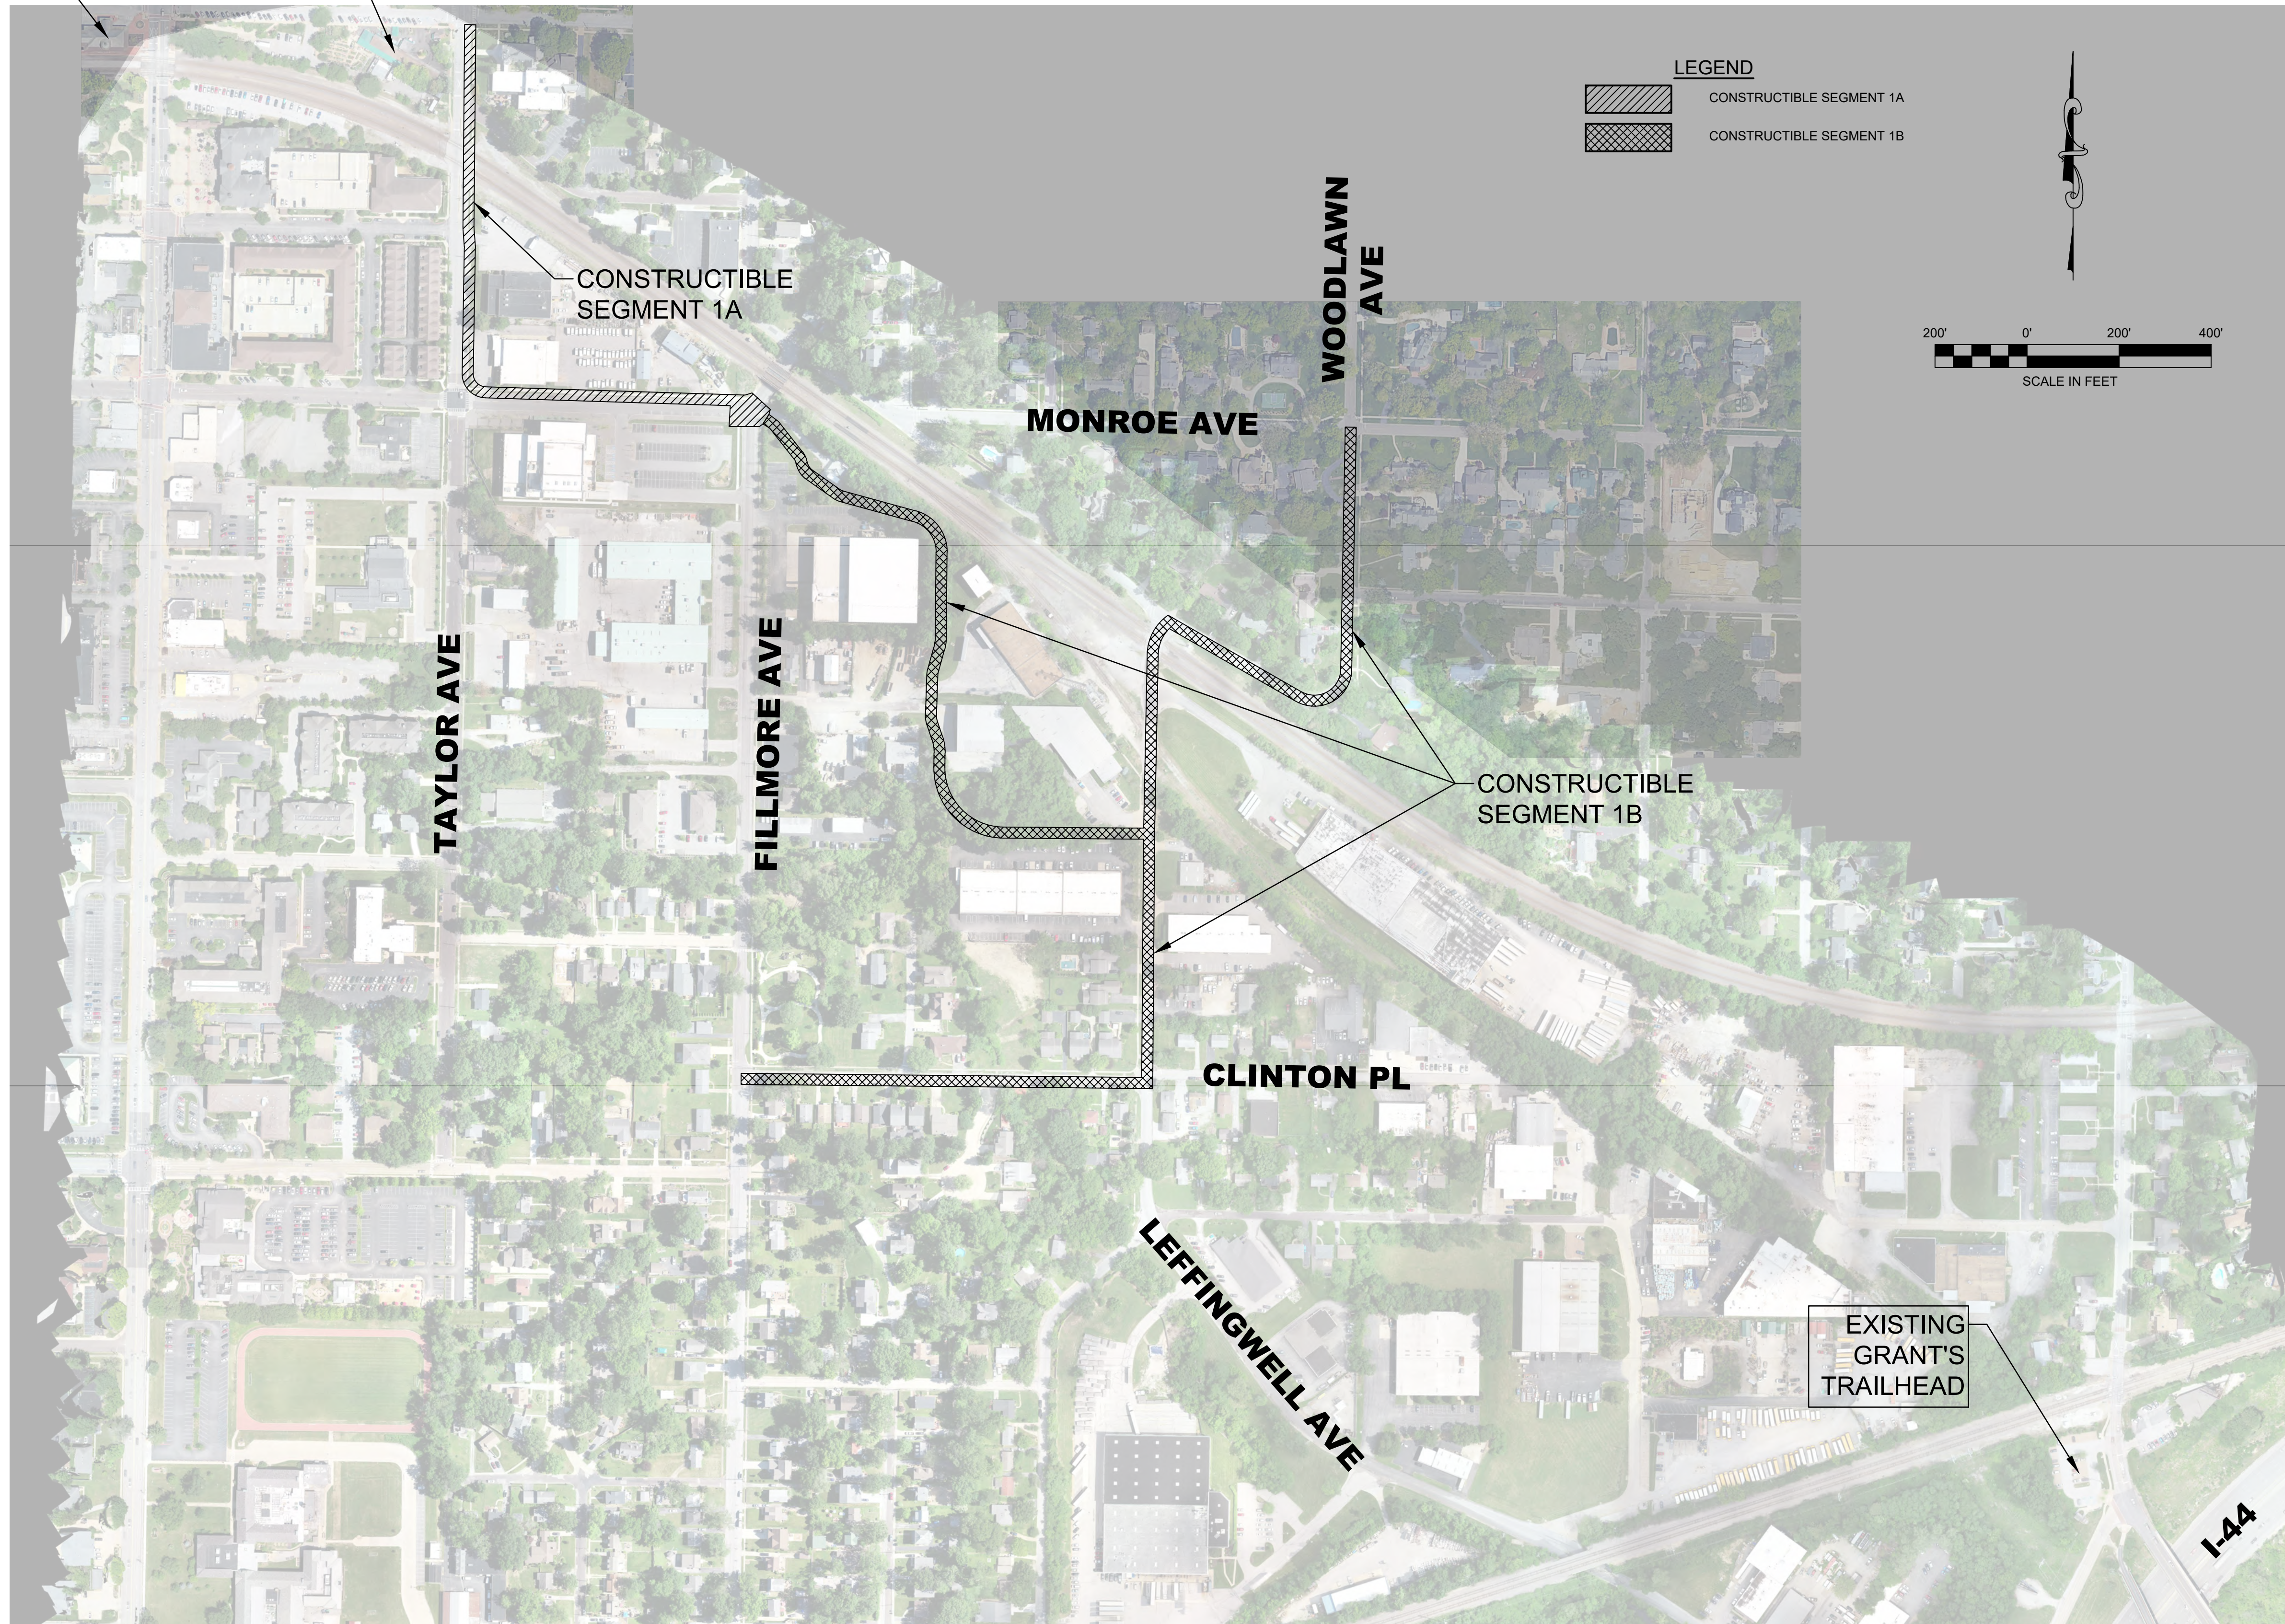

**LEGEND**

CONSTRUCTIBLE SEGMENT 1A

CONSTRUCTIBLE SEGMENT 1B

200' 0' 200' 400'

SCALE IN FEET

PRELIMINARY

**HORNER SHIFRIN**

401 S. 18TH ST., STE. 400 SAINT LOUIS, MO 63103-2286  
 314-531-4321 • FAX 314-531-6866 • WWW.HORNERSHIFRIN.COM  
 DISCIPLINE: PROFESSIONAL ENGINEERING  
 CERTIFICATE OF AUTHORITY: 00010599  
 EXPIRATION DATE: DECEMBER 31, 2022

**GRANT'S TRAIL -  
CONCEPTUAL DESIGN  
(APPENDIX B)  
OVERALL PLAN**



DATE: 8/17/2022

DESIGNED:  
DRAWN:  
CHECKED:

JOB NO. 2111900

SHEET

**C0.1**

NO.	DATE	REVISION

# APPENDIX B:

---

# GRANT'S TRAIL CONCEPTUAL DESIGN

# PLAN SHEETS - PHASE 1

THE PROFESSIONAL ENGINEER OR ARCHITECT SHALL BE RESPONSIBLE FOR THE ACCURACY OF THE INFORMATION CONTAINED HEREIN. THE USER OF THIS INFORMATION SHALL BE RESPONSIBLE FOR THE ACCURACY OF THE INFORMATION CONTAINED HEREIN.


**PRELIMINARY**

Name:  
License No.  
Expiration Date:

REVISION

DATE

NO.

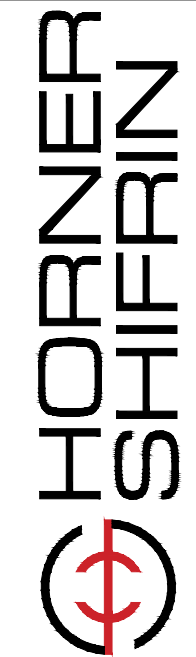

**HORNER  
SHIFFRIN**  
401 S. 18TH ST., STE. 400 SAINT LOUIS, MO 63103-2286  
314-531-4321 • FAX 314-531-6866 • WWW.HORNERSHIFFRIN.COM  
DISCIPLINE: PROFESSIONAL ENGINEERING  
CERTIFICATE NUMBER: 000159  
EXPIRATION DATE: DECEMBER 31, 2022

**GRANT'S TRAIL -  
CONCEPTUAL DESIGN  
(APPENDIX B)**

**PHASE 1 - COVER SHEET**









DATE: 8/17/2022




DESIGNED:  
DRAWN:  
CHECKED:

JOB NO. 2111900

SHEET  
**COV-PH1**

**LEGEND**

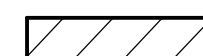-  CONCRETE TRAIL
-  DECORATIVE PAVEMENT
-  CONCRETE PAVEMENT OR SIDEWALK
-  NEW GRASS SHOULDER OR BUFFER
-  RAISED INTERSECTION
-  PERVIOUS PAVERS

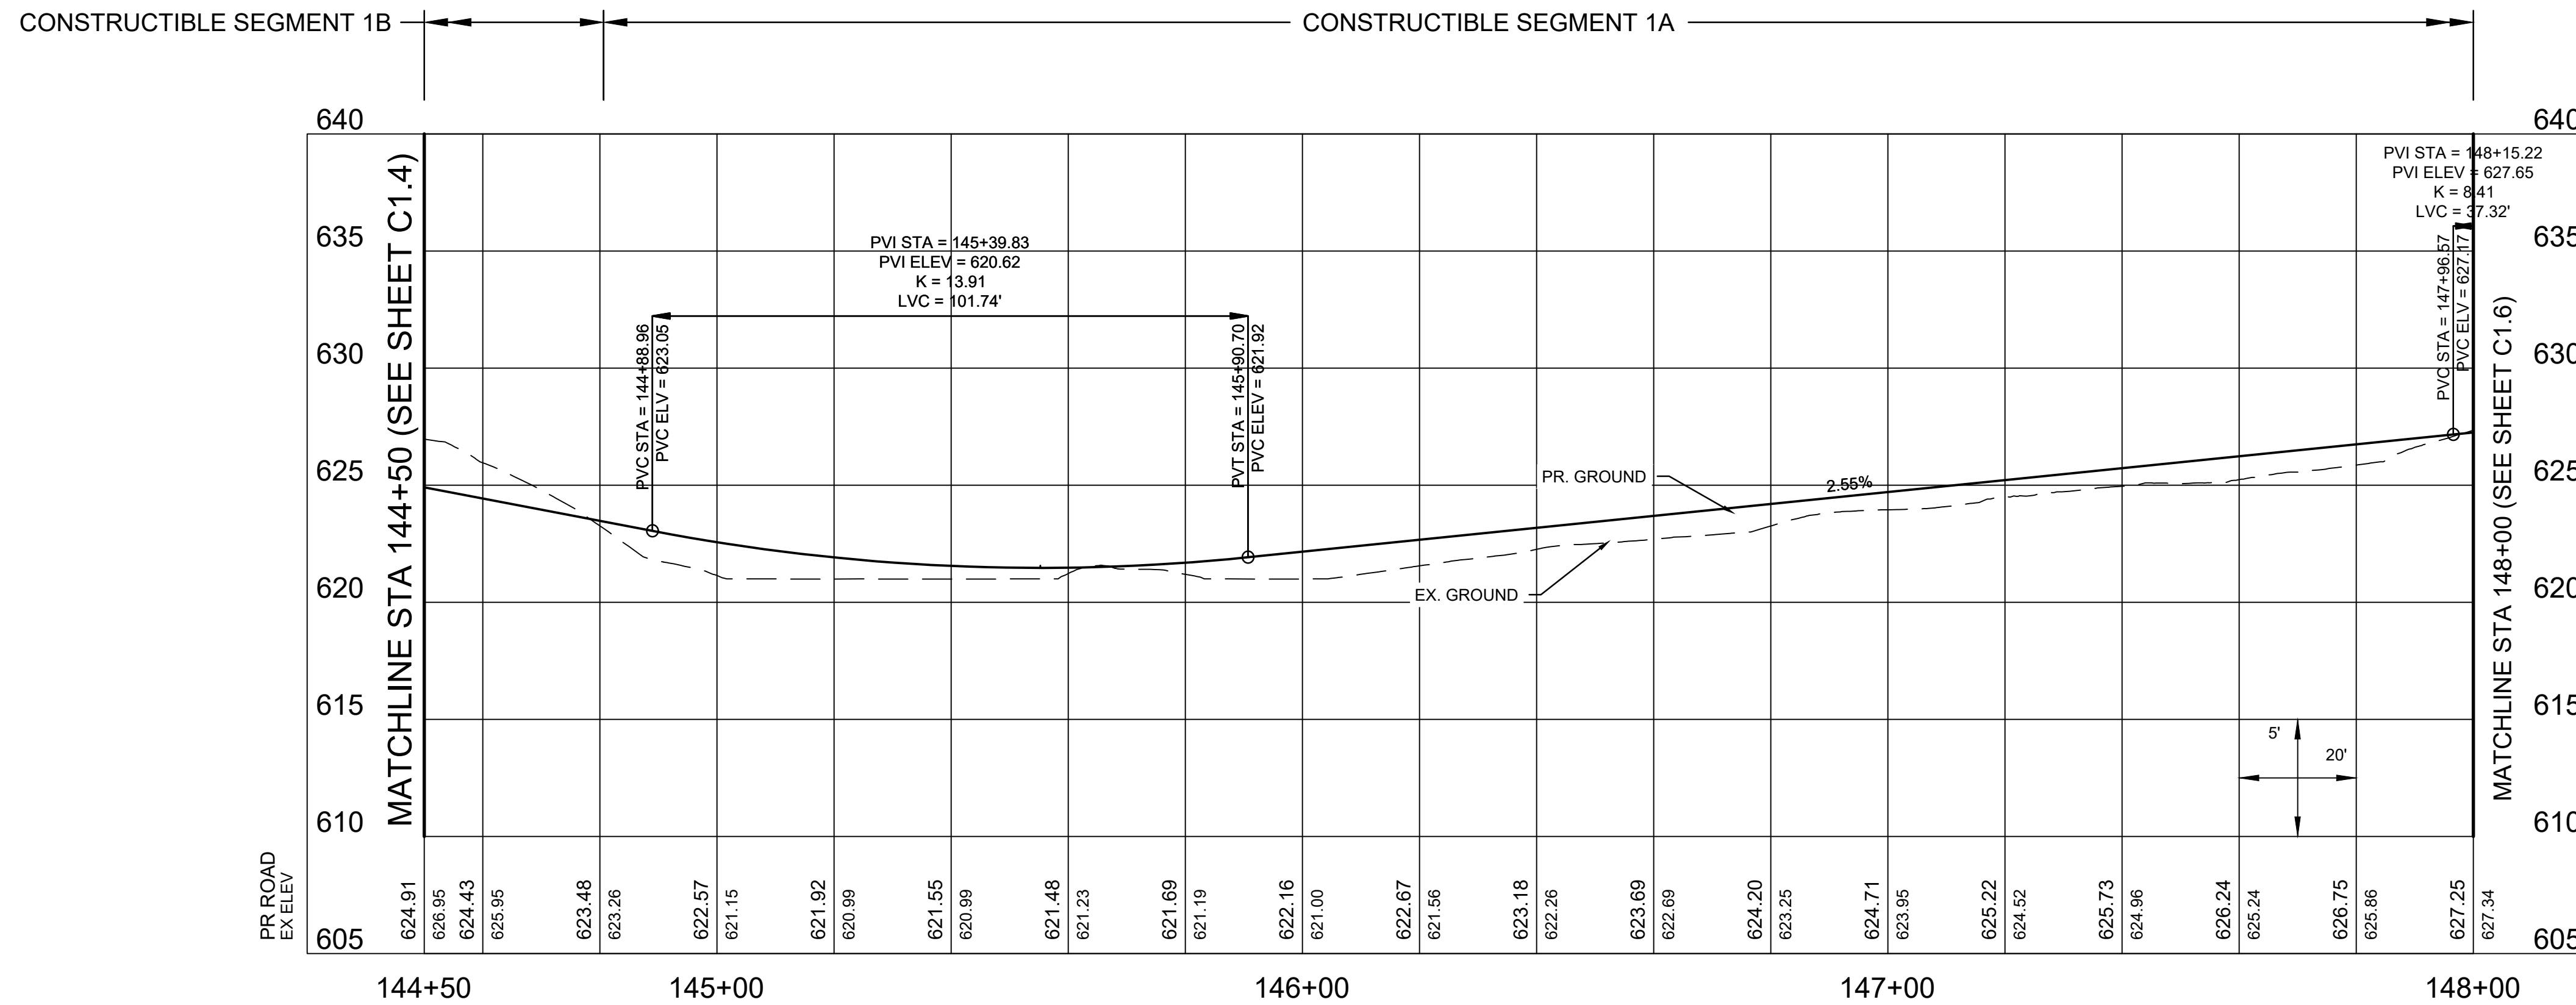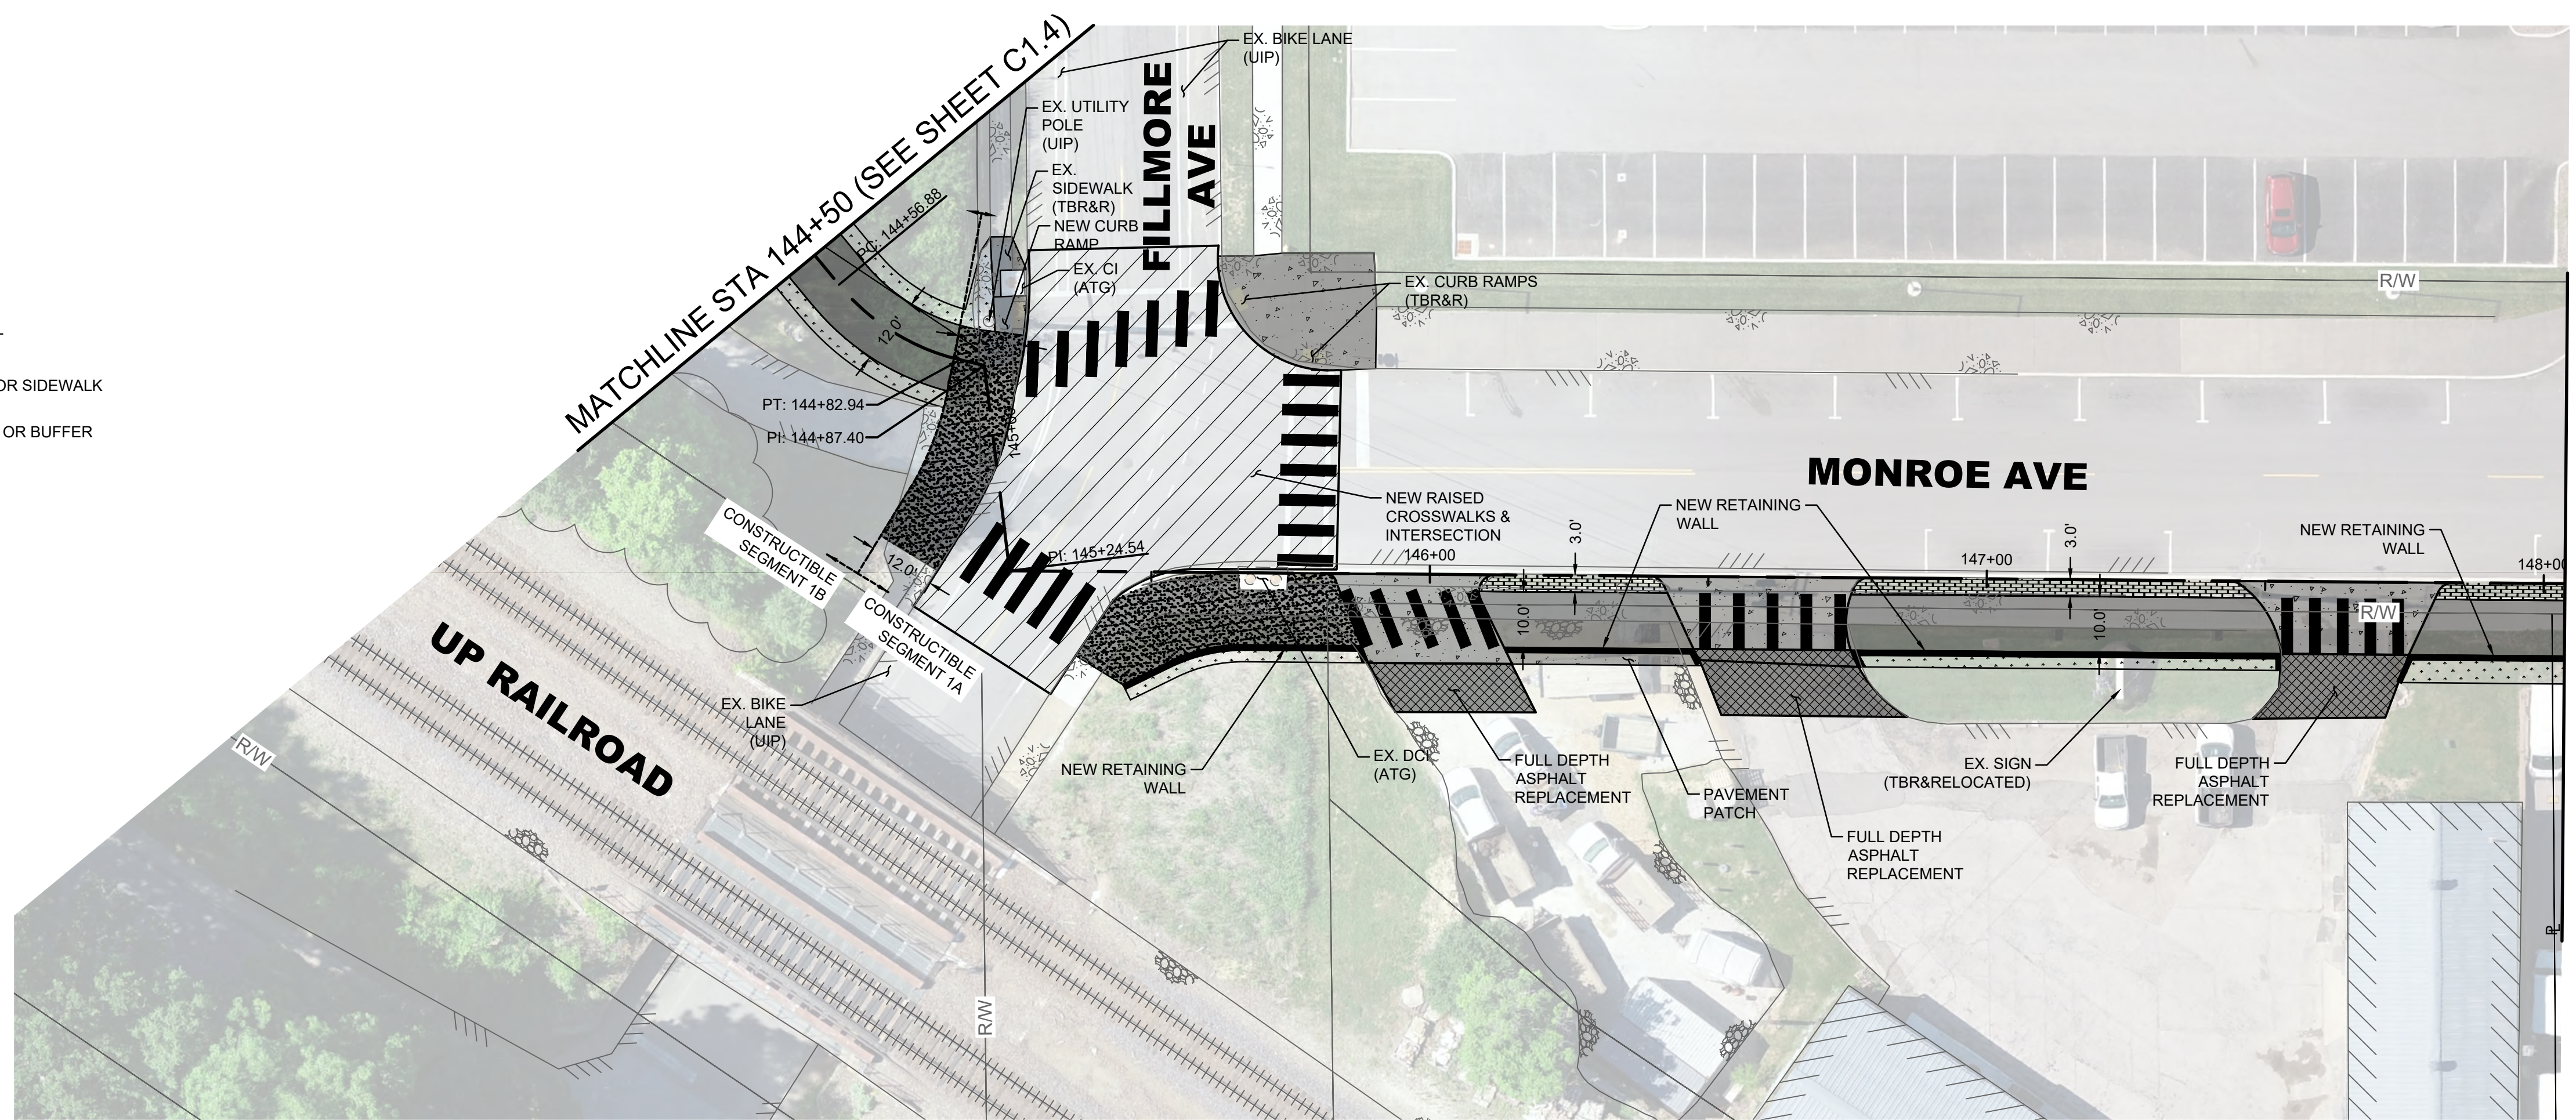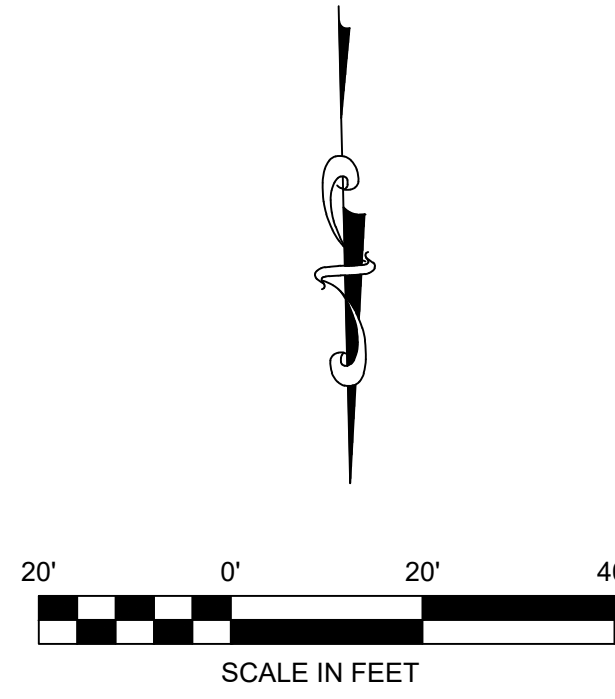

NO.	DATE	REVISION

**PRELIMINARY**

Name: \_\_\_\_\_  
 License No. \_\_\_\_\_  
 Expiration Date: \_\_\_\_\_

**HORNER SHIFRIN**

401 S. 18TH ST., STE. 400 SAINT LOUIS, MO 63103-2286  
 314-531-4321 • FAX 314-531-6886 • WWW.HORNERSHIFRIN.COM



DISCIPLINE: PROFESSIONAL ENGINEERING  
 SERVICE AREA: ALL STATES  
 EXPIRATION DATE: DECEMBER 31, 2022

**GRANT'S TRAIL -  
 CONCEPTUAL DESIGN  
 (APPENDIX B)  
 PHASE 1 - PLAN SHEETS**




DATE:	8/17/2022
DESIGNED:	
DRAWN:	
CHECKED:	
JOB NO.	2111900
SHEET	<b>C1.5</b>

C:\p\proj\148me8196\GrantsTrails\_Conceptual\_PlanSheets.dwg August 17, 2022

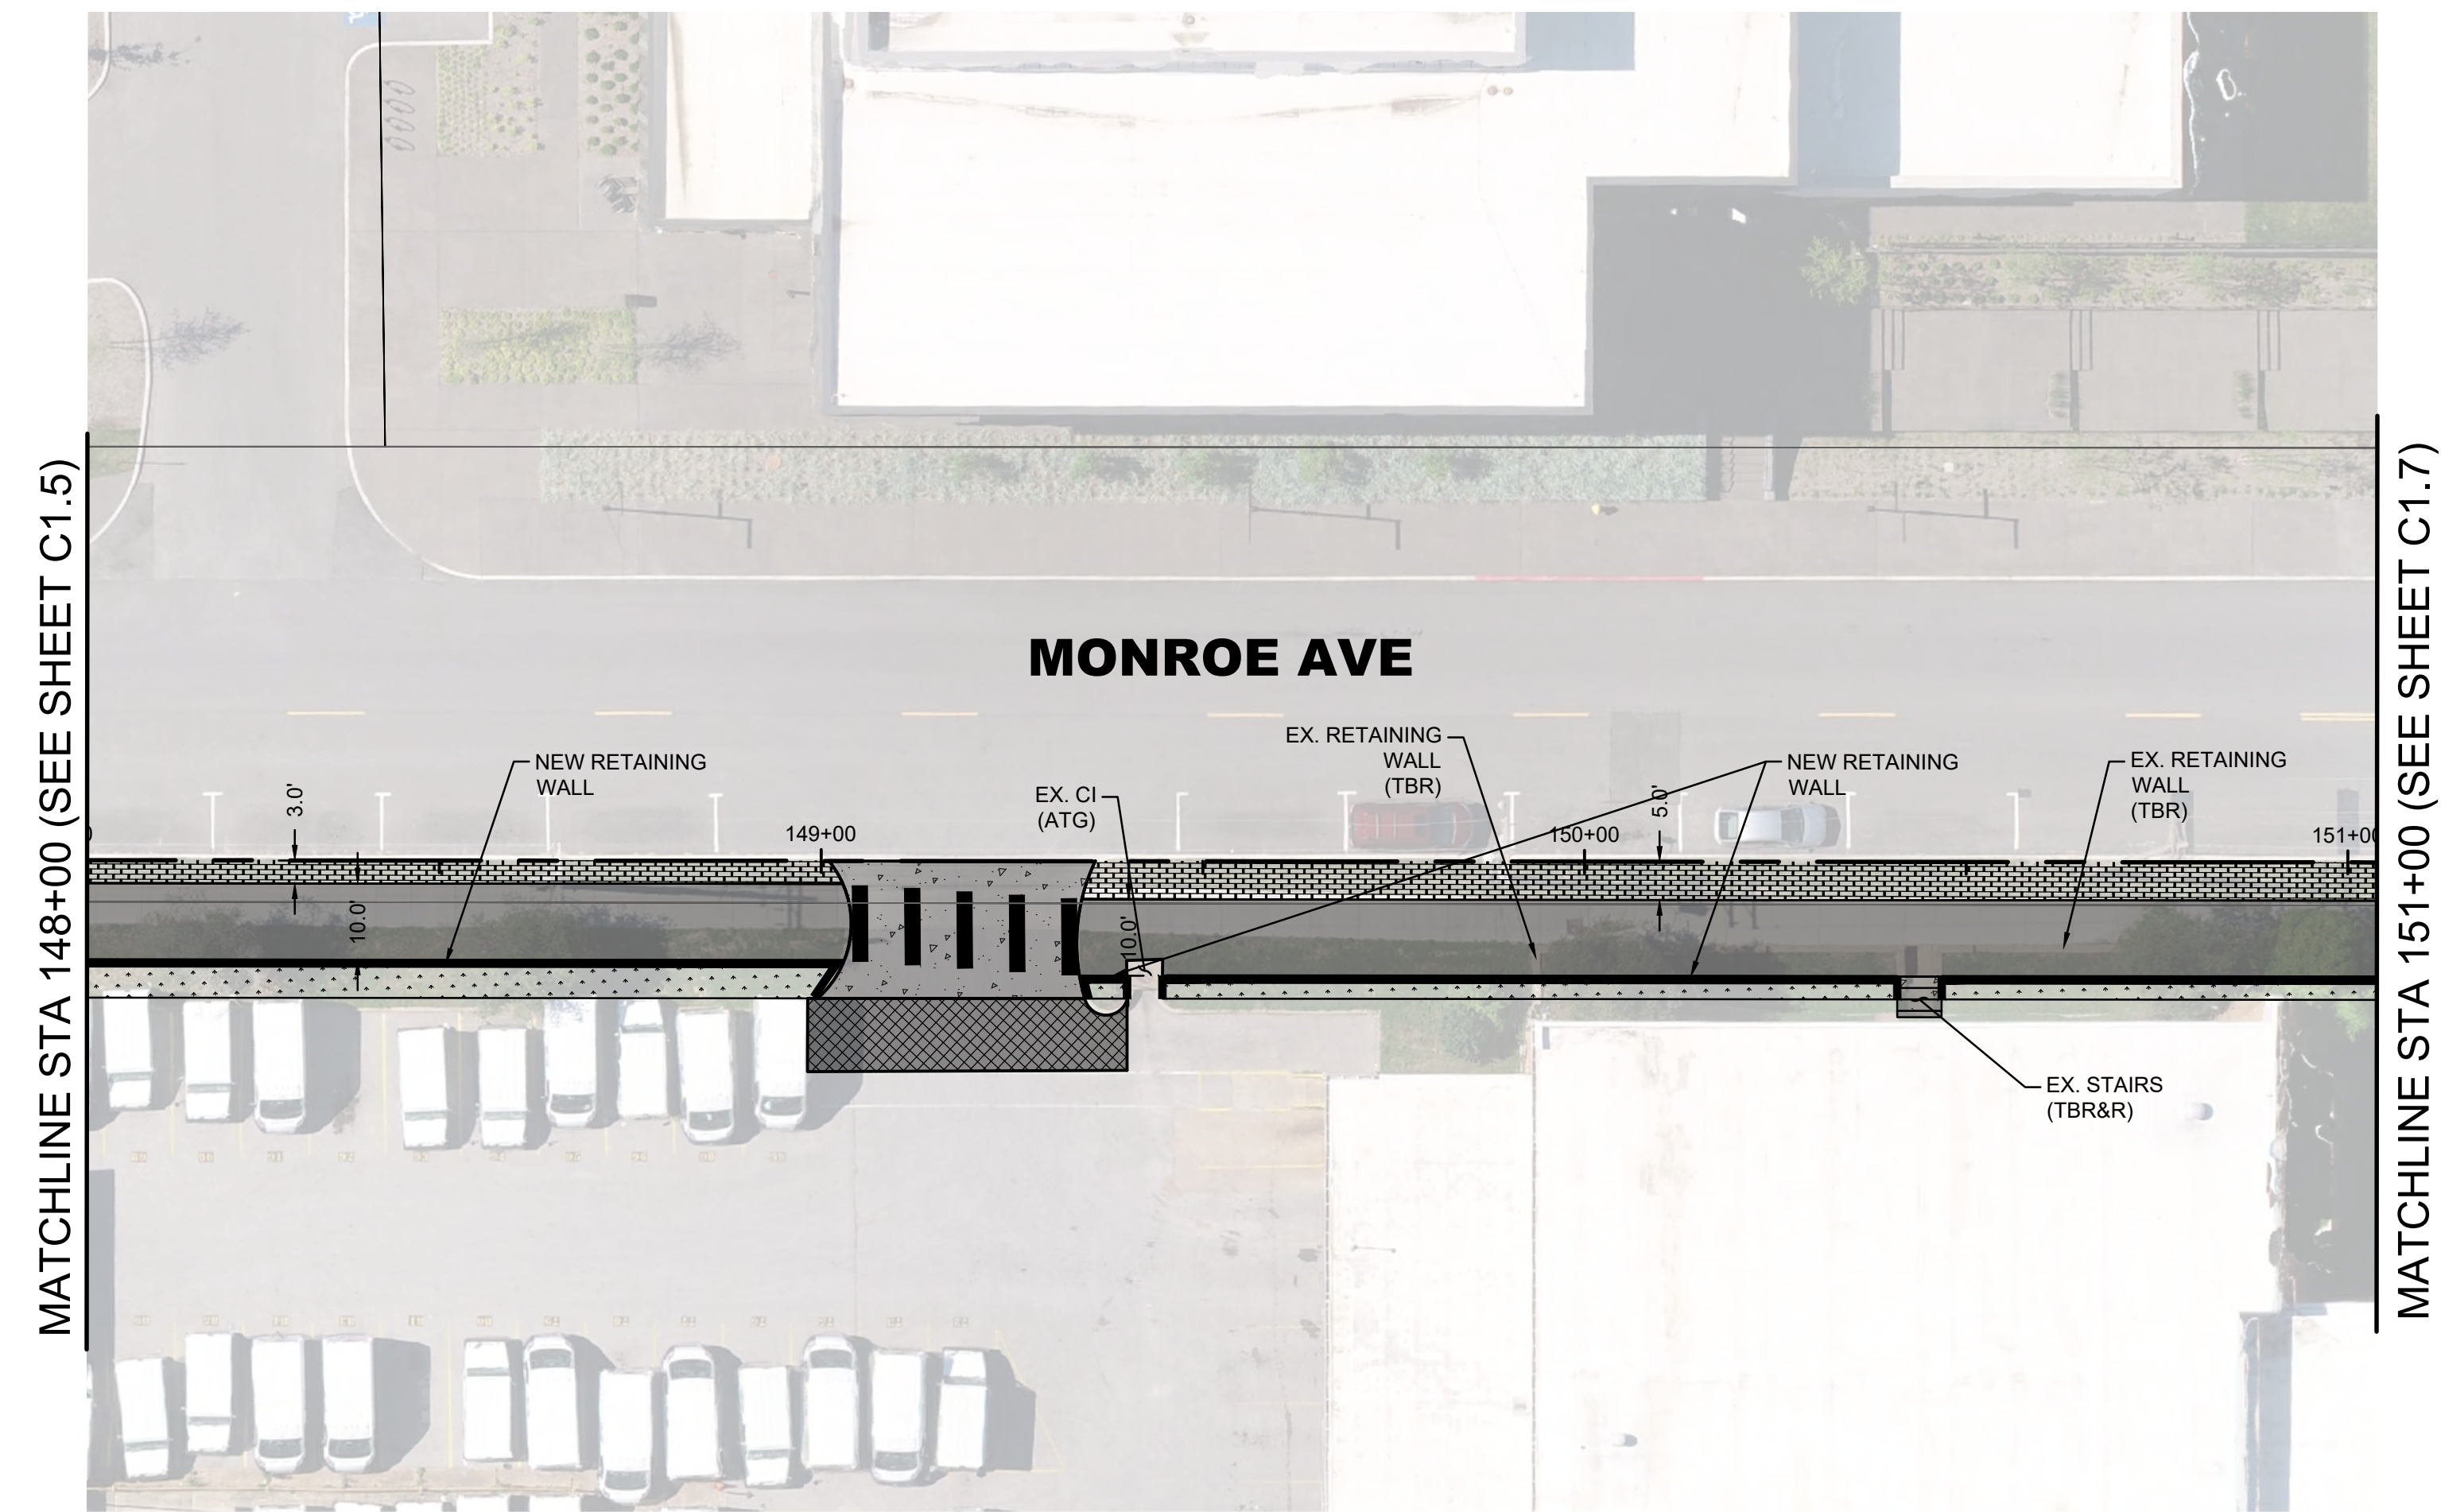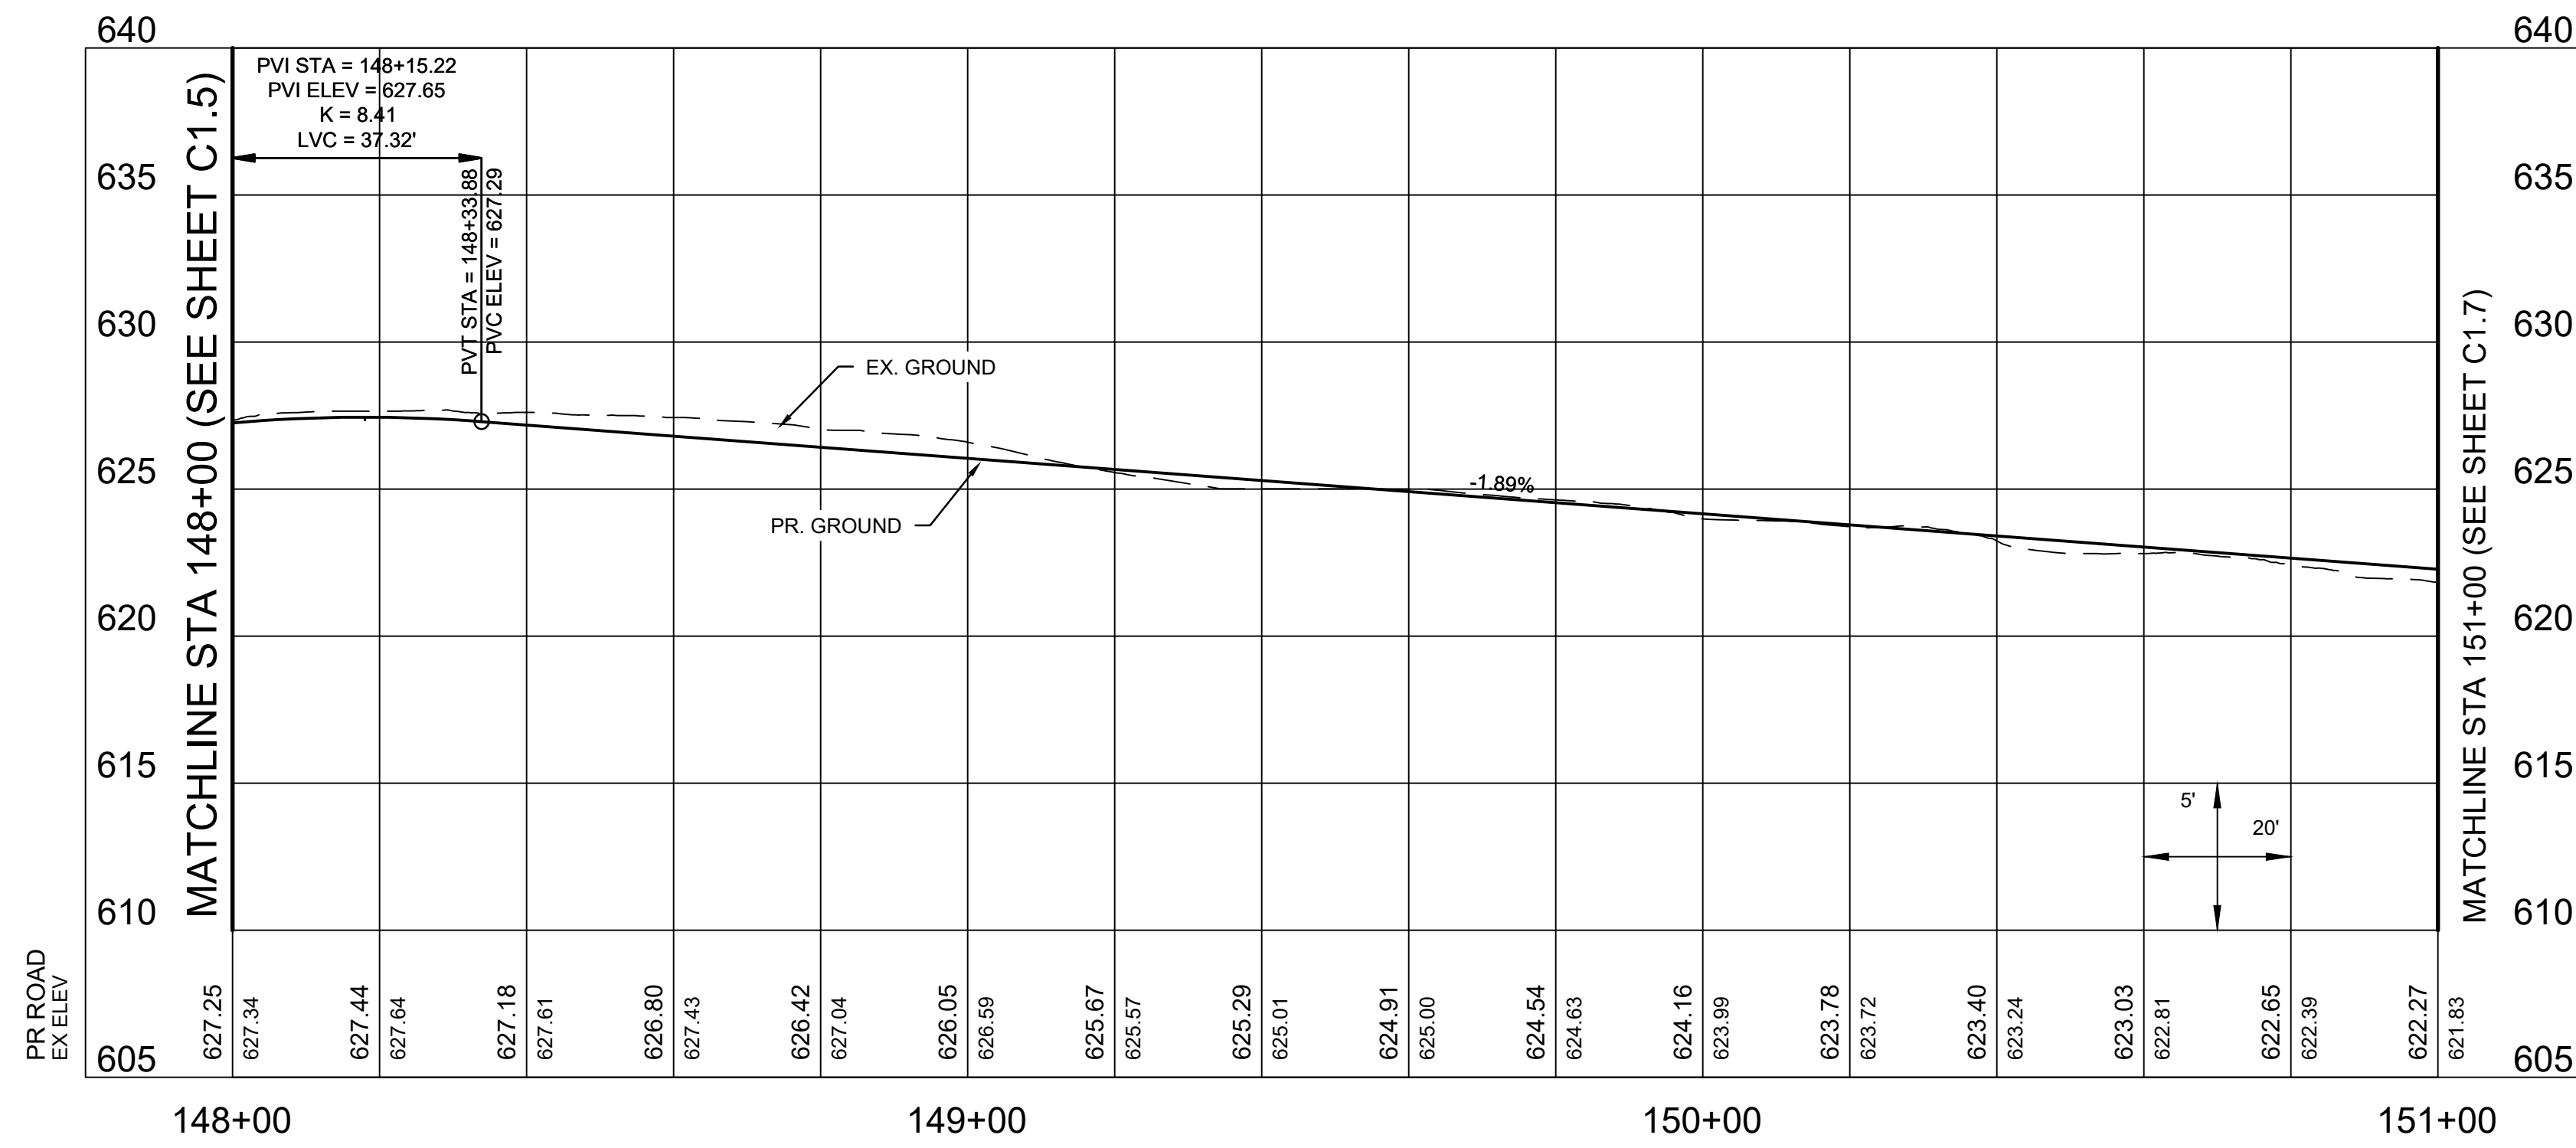


**LEGEND**



	CONCRETE TRAIL
	DECORATIVE PAVEMENT
	CONCRETE PAVEMENT OR SIDEWALK
	NEW GRASS SHOULDER OR BUFFER
	RAISED INTERSECTION
	PERVIOUS PAVERS

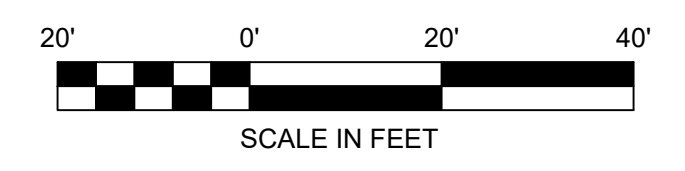

		<p><b>GRANT'S TRAIL - CONCEPTUAL DESIGN (APPENDIX B)</b></p> <p><b>PHASE 1 - PLAN SHEETS</b></p>	
<p>DATE: 8/17/2022</p>		<p>DESIGNED: DRAWN: CHECKED:</p>	
<p>JOB NO. 2111900</p>		<p>SHEET</p>	
<p><b>C1.6</b></p>		<p>PRELIMINARY</p>	
<p>401 S. 18TH ST., STE. 400 SAINT LOUIS, MO 63103-2286 314-531-4321 • FAX 314-531-6866 • WWW.HORNERSHIFRIN.COM DISCIPLINE: PROFESSIONAL ENGINEERING SERVICAL (E.P.) LICENSE NO. 0000599 EXPIRATION DATE: DECEMBER 31, 2022</p>		<p>Name: License No. Expiration Date:</p>	
<p>NO.</p>		<p>DATE</p>	
<p>REVISION</p>		<p>REVISION</p>	

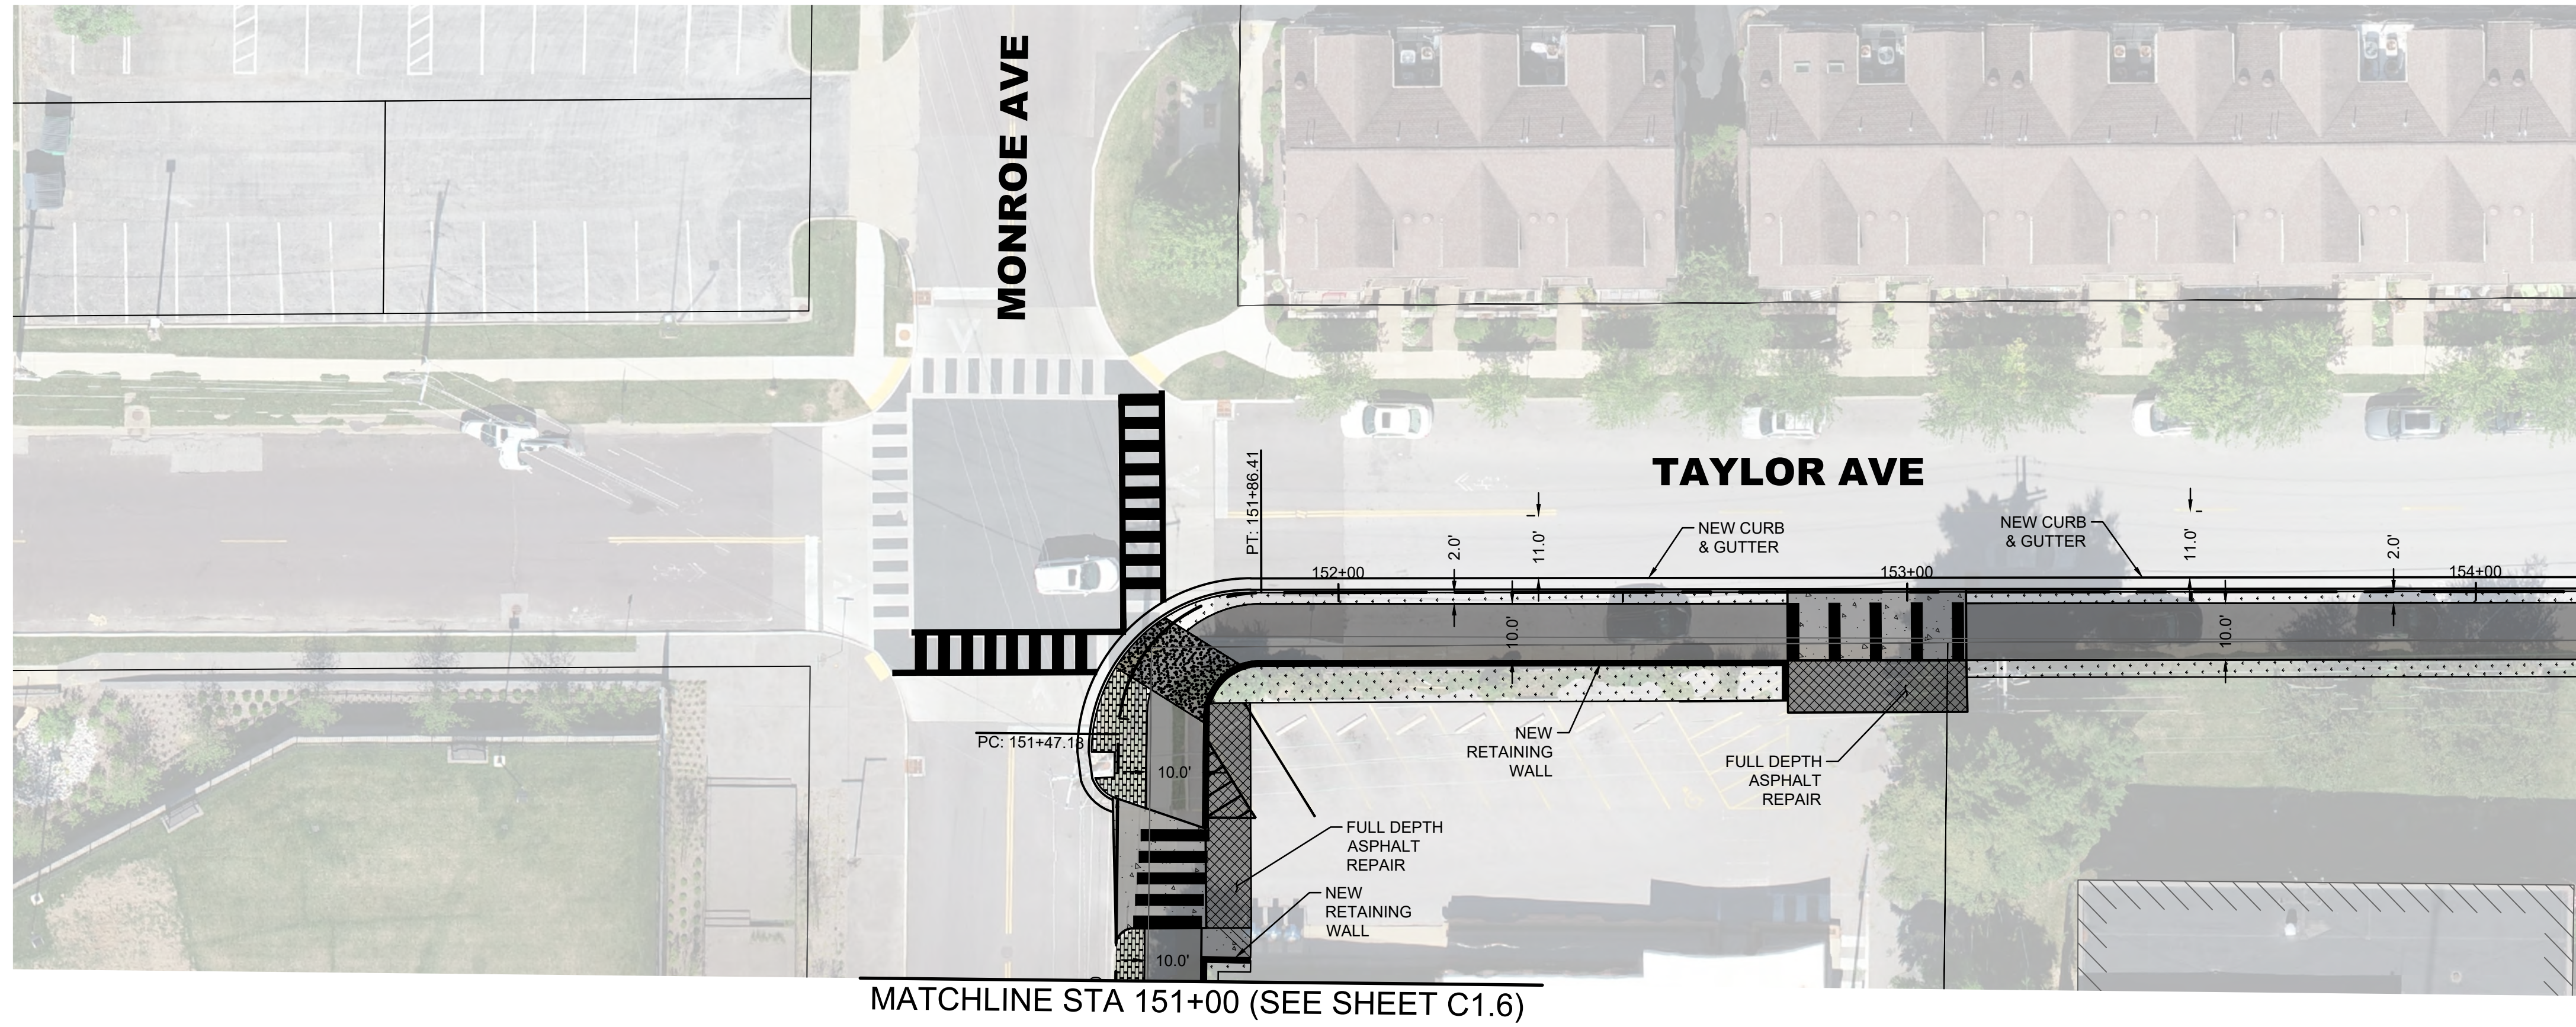

MATCHLINE STA 154+00 (SEE SHEET C1.8)

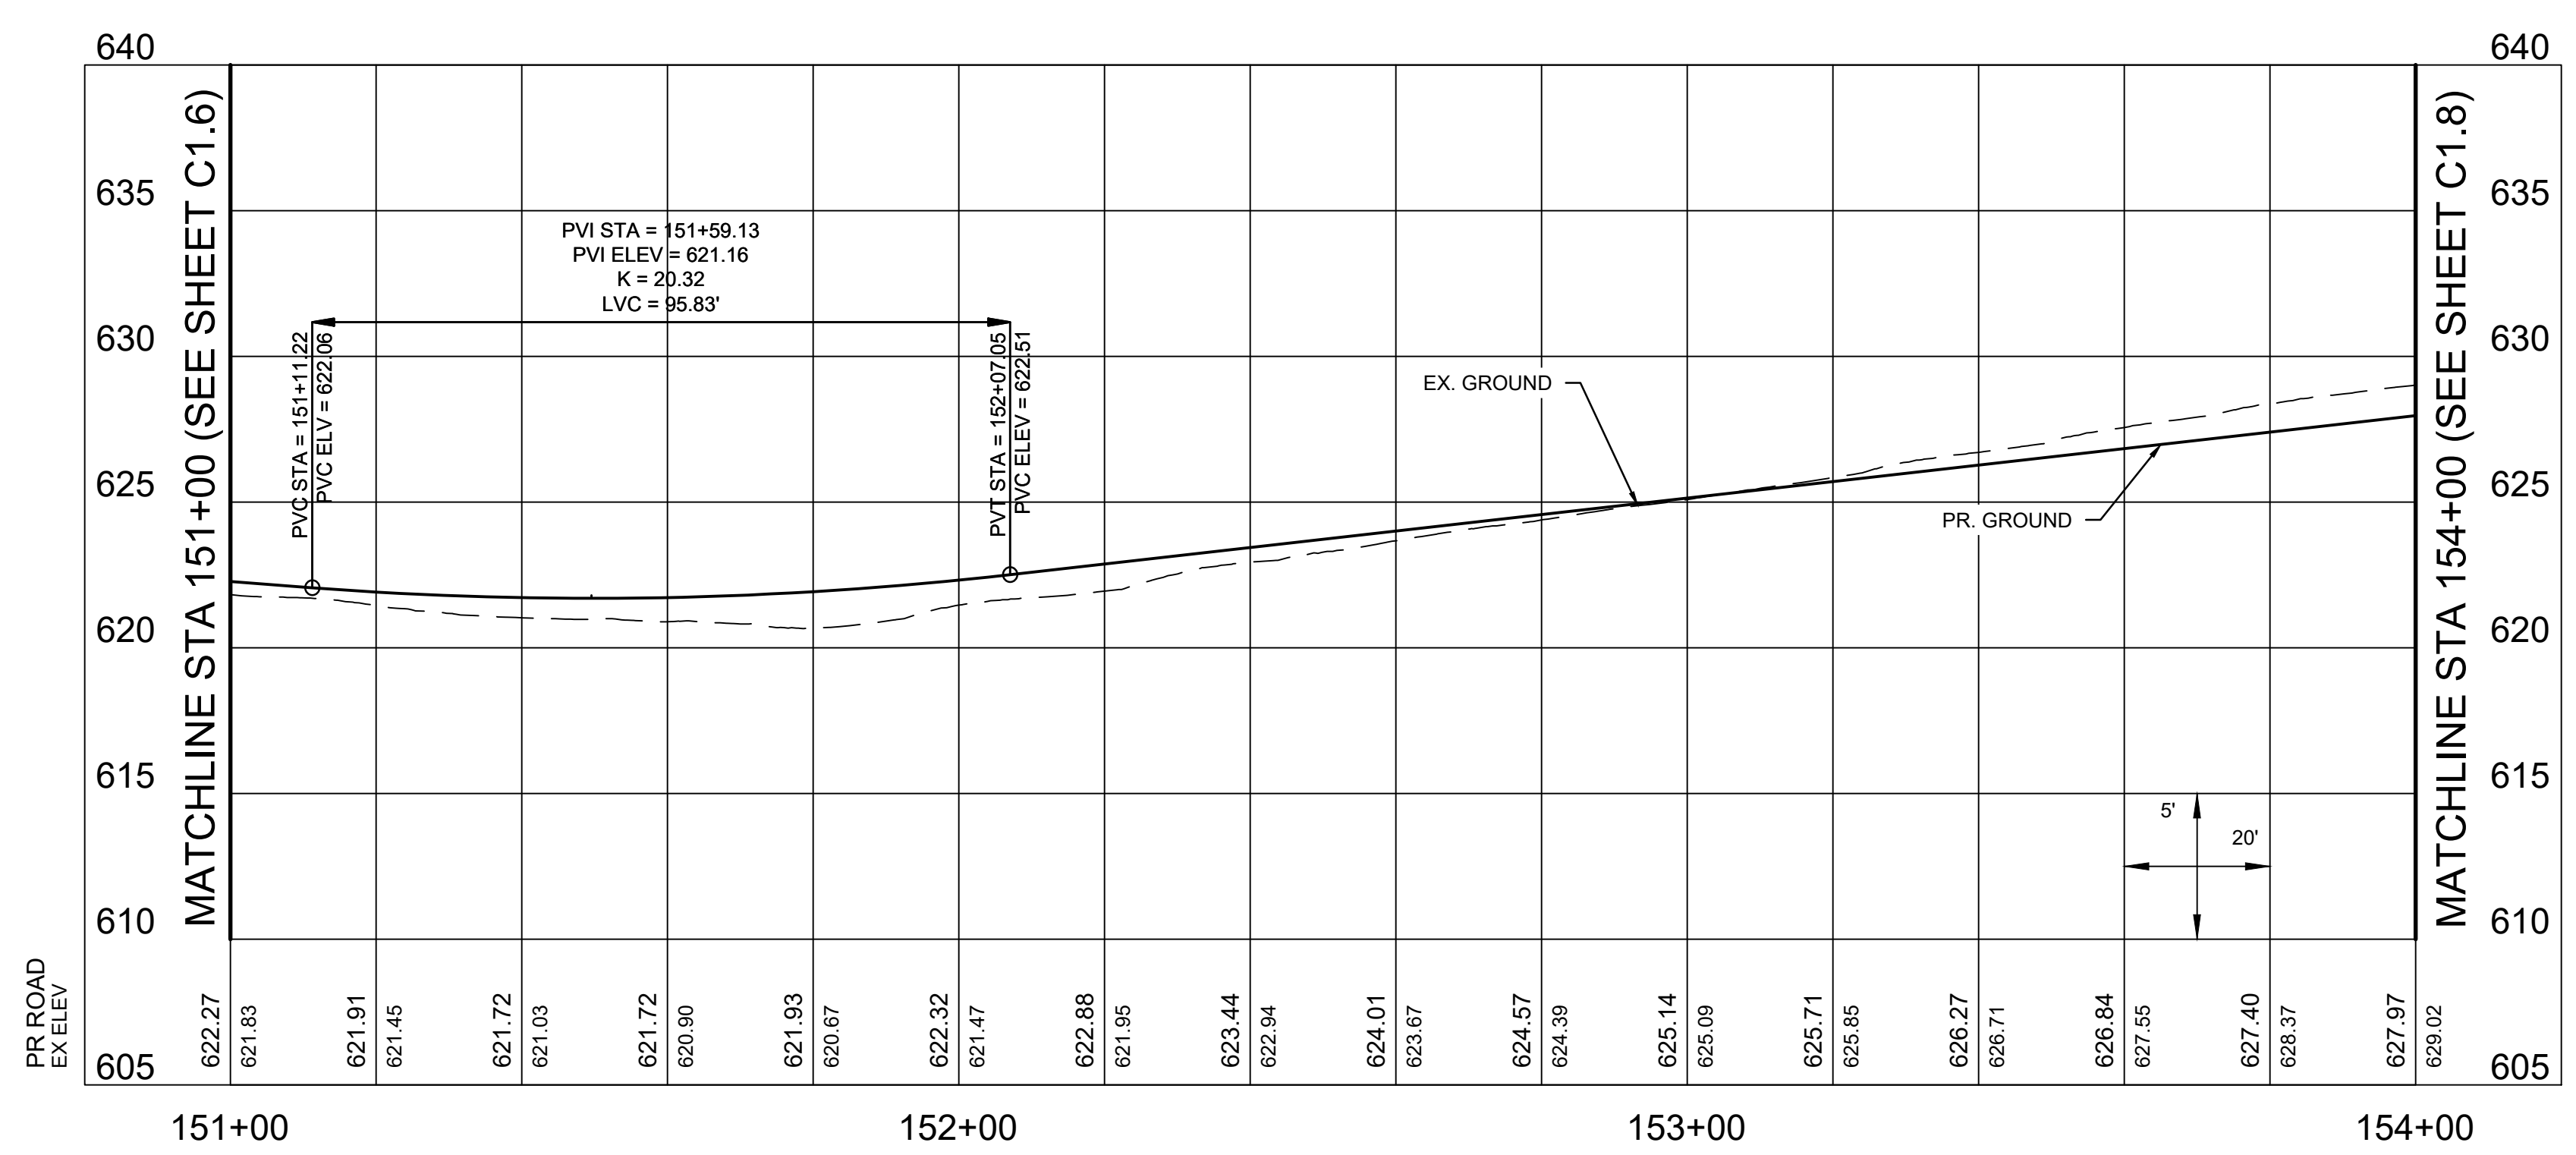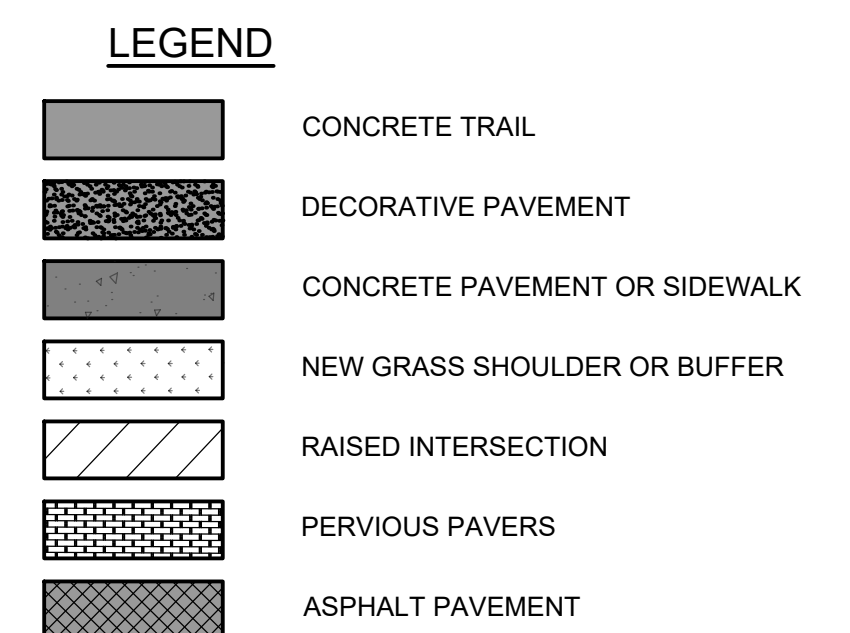

NO.	DATE	REVISION

**PRELIMINARY**

**HORNER SHIFRIN**

401 S. 18TH ST., STE. 400 SAINT LOUIS, MO 63103-2286  
 314-531-4321 • FAX 314-531-6886 • WWW.HORNERSHIFRIN.COM  
 DISCIPLINE: PROFESSIONAL ENGINEERING  
 SERVICE AREA: ALL STATES  
 EXPIRATION DATE: DECEMBER 31, 2022

Name: \_\_\_\_\_  
 License No. \_\_\_\_\_  
 Expiration Date: \_\_\_\_\_

**GRANT'S TRAIL -  
 CONCEPTUAL DESIGN  
 (APPENDIX B)  
 PHASE 1 - PLAN SHEETS**




DATE: 8/17/2022

DESIGNED:  
 DRAWN:  
 CHECKED:


JOB NO. 2111900

SHEET  
**C1.7**

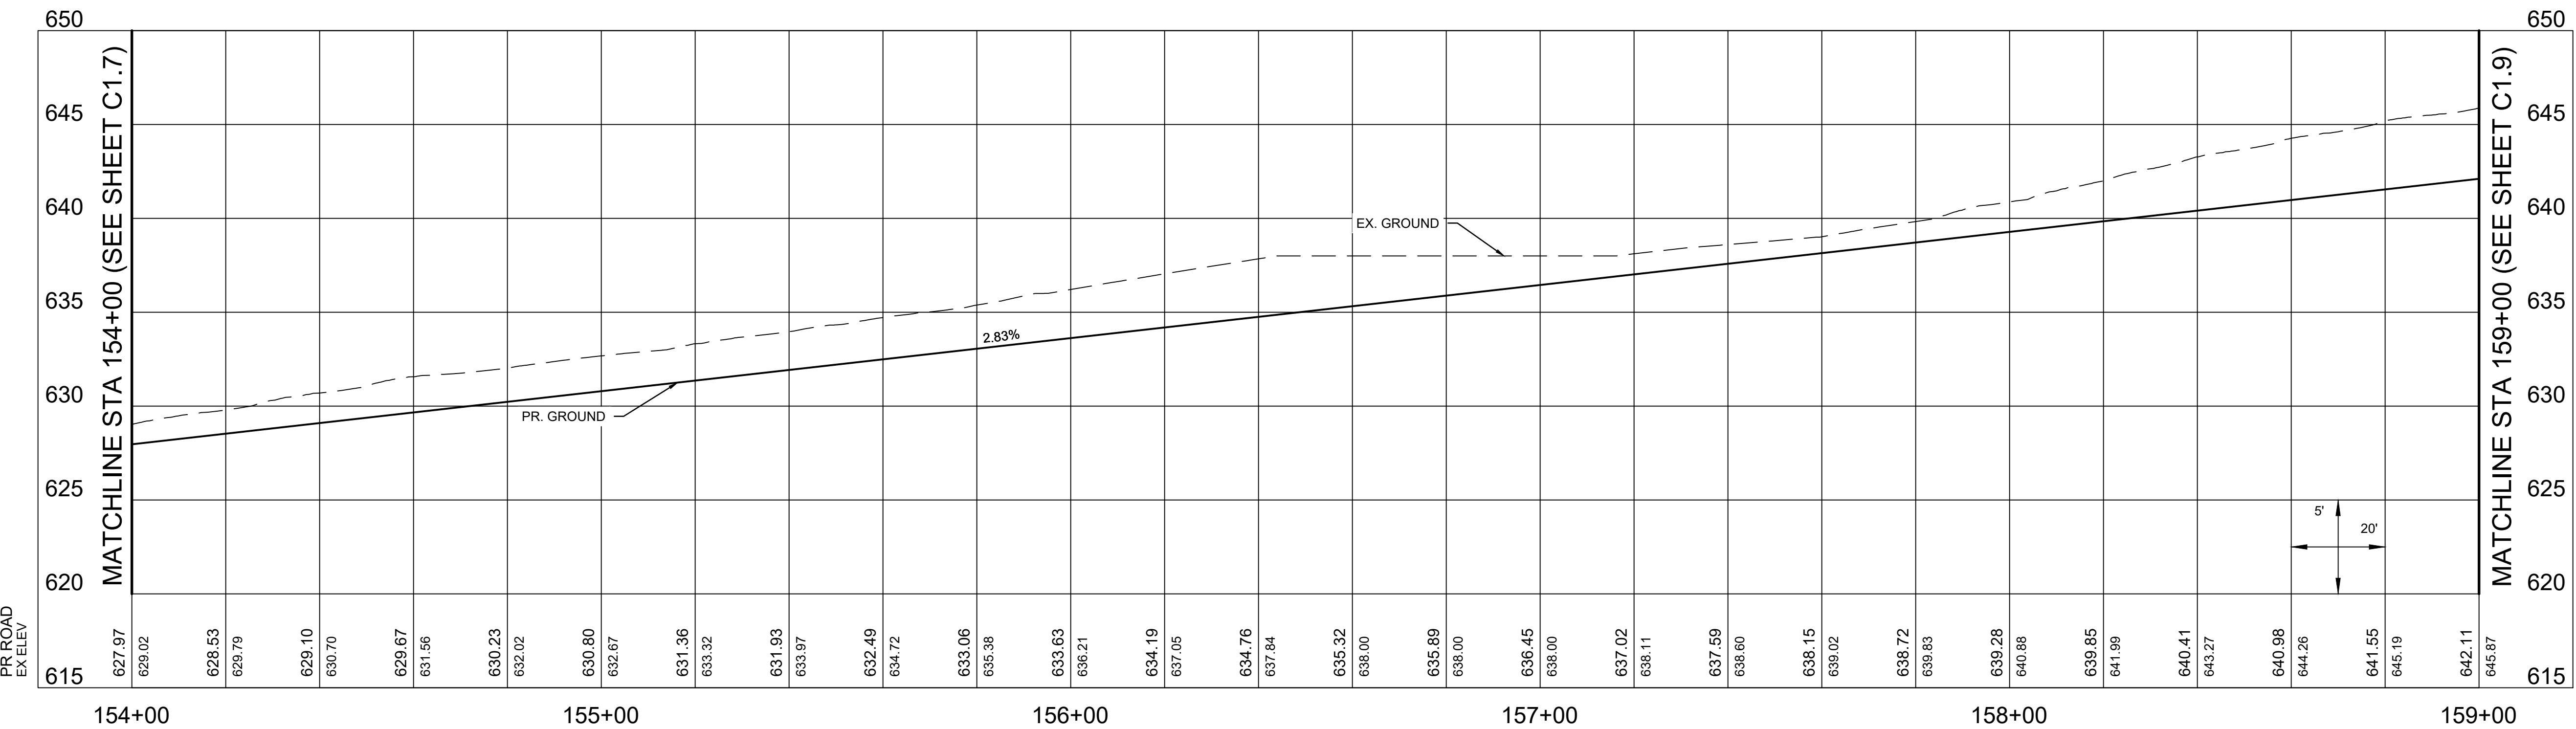


MATCHLINE STA 154+00 (SEE SHEET C1.7)

MATCHLINE STA 159+00 (SEE SHEET C1.9)

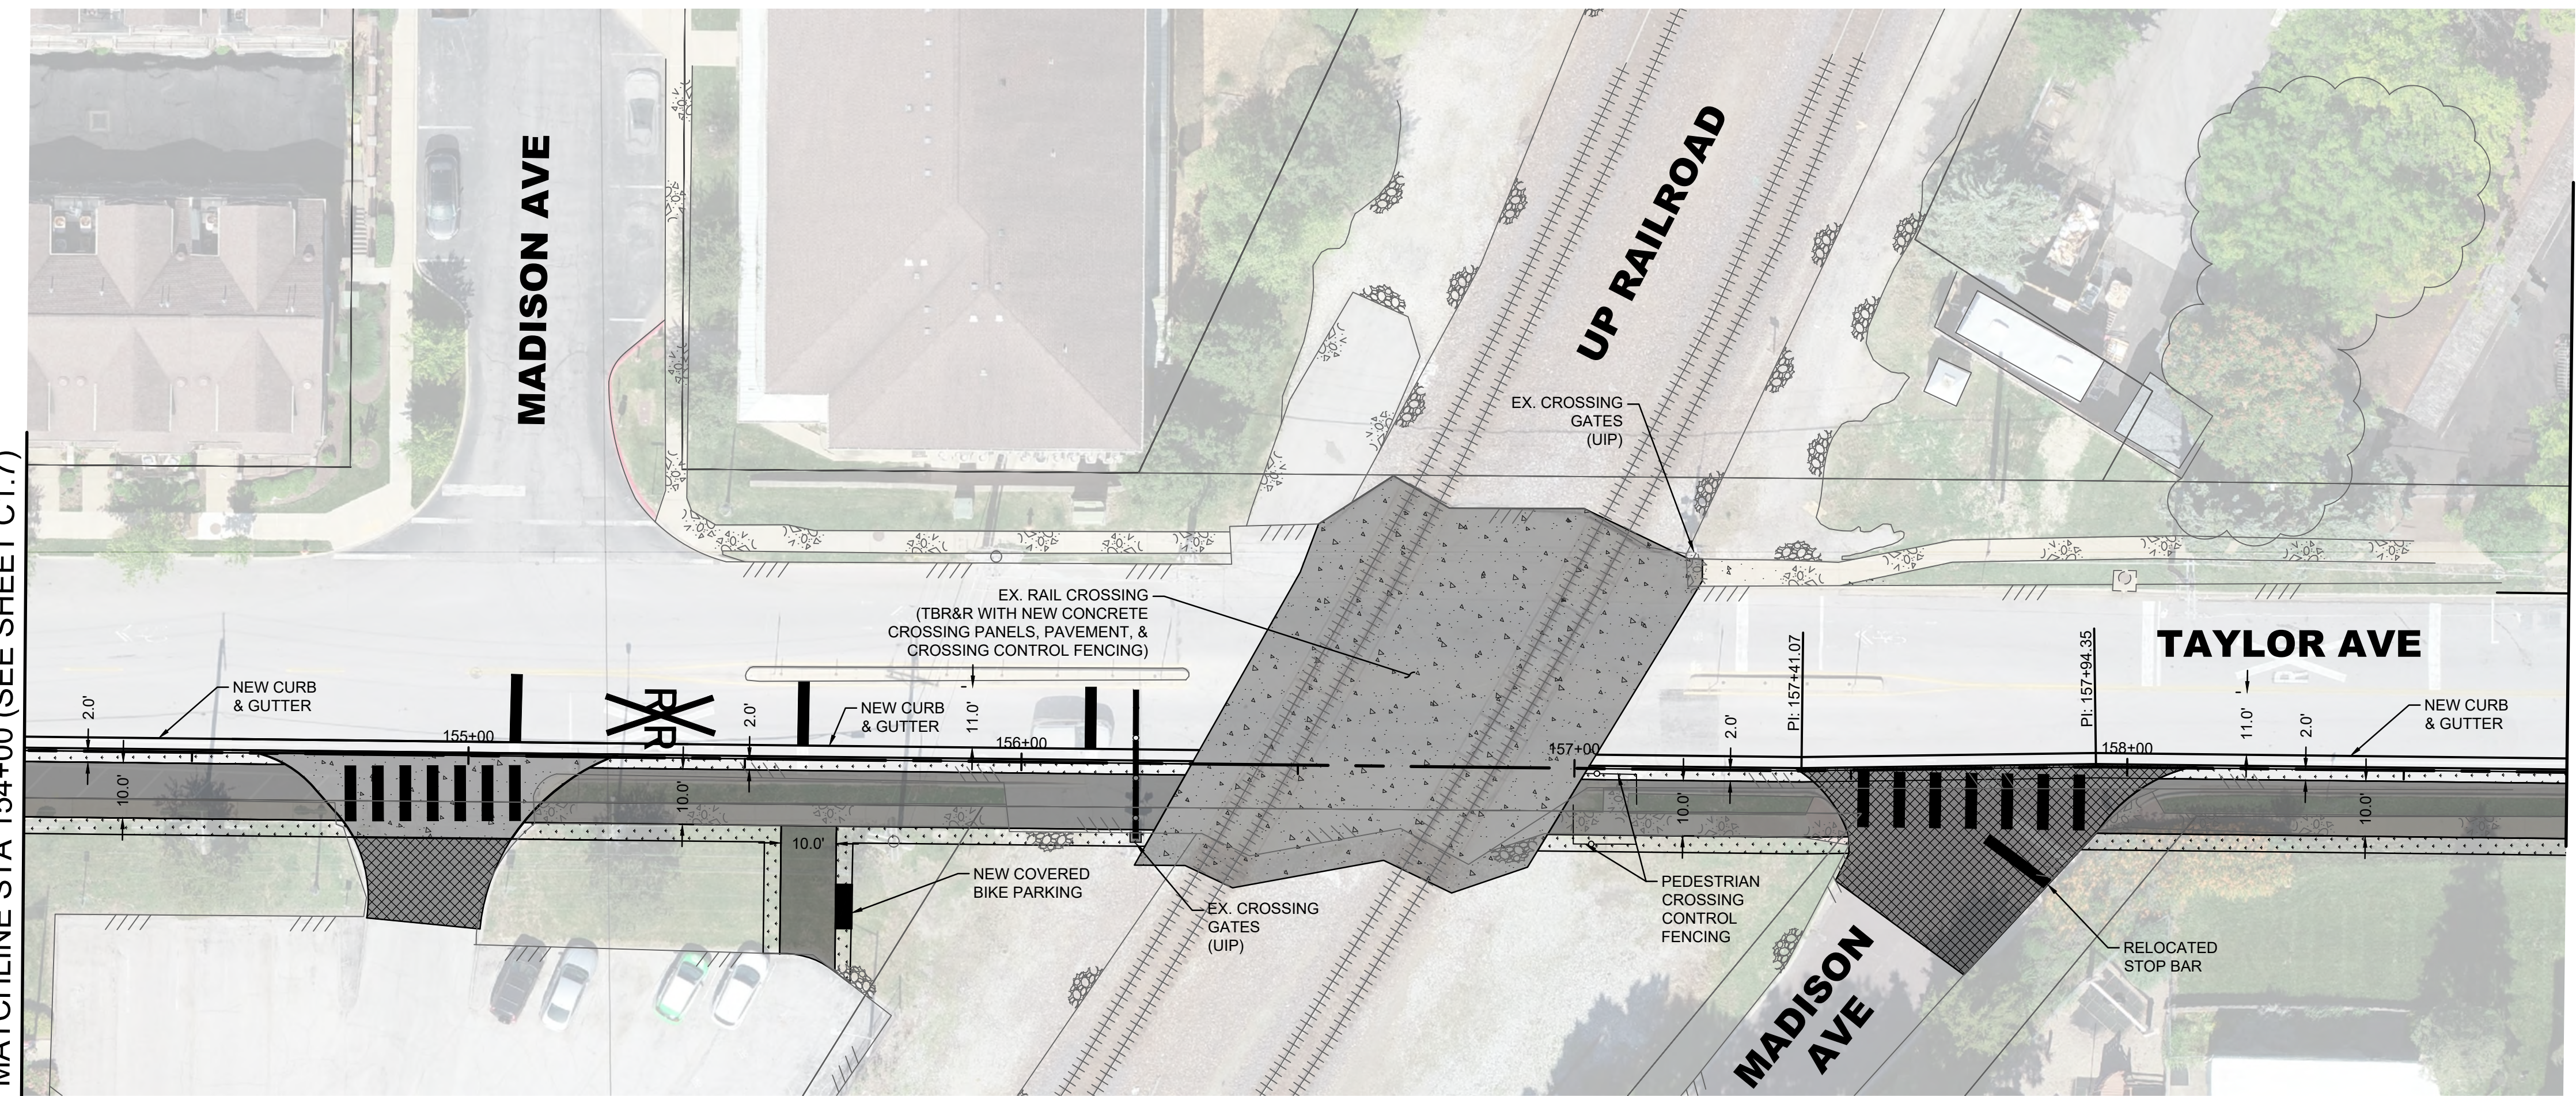

**LEGEND**

- CONCRETE TRAIL
- DECORATIVE PAVEMENT
- CONCRETE PAVEMENT OR SIDEWALK
- NEW GRASS SHOULDER OR BUFFER
- RAISED INTERSECTION
- PERVIOUS PAVERS
- ASPHALT PAVEMENT

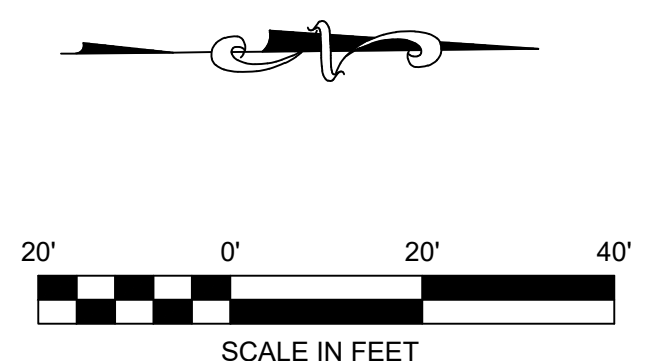

**GRANT'S TRAIL -  
CONCEPTUAL DESIGN  
(APPENDIX B)**

**PHASE 1 - PLAN SHEETS**



DATE: 8/17/2022

DESIGNED:  
DRAWN:  
CHECKED:

JOB NO. 2111900

SHEET  
**C1.8**

**HORNER SHIFRIN**

401 S. 18TH ST., STE. 400 SAINT LOUIS, MO 63103-2286  
314-531-4321 • FAX 314-531-6886 • WWW.HORNERSHIFRIN.COM  
DISCIPLINE: PROFESSIONAL ENGINEERING  
SERVICAL # 10-AUG-2007-0001099  
EXPIRATION DATE: DECEMBER 31, 2022

**PRELIMINARY**

Name: \_\_\_\_\_  
License No. \_\_\_\_\_  
Expiration Date: \_\_\_\_\_

NO.	DATE	REVISION










# SIDEPATH

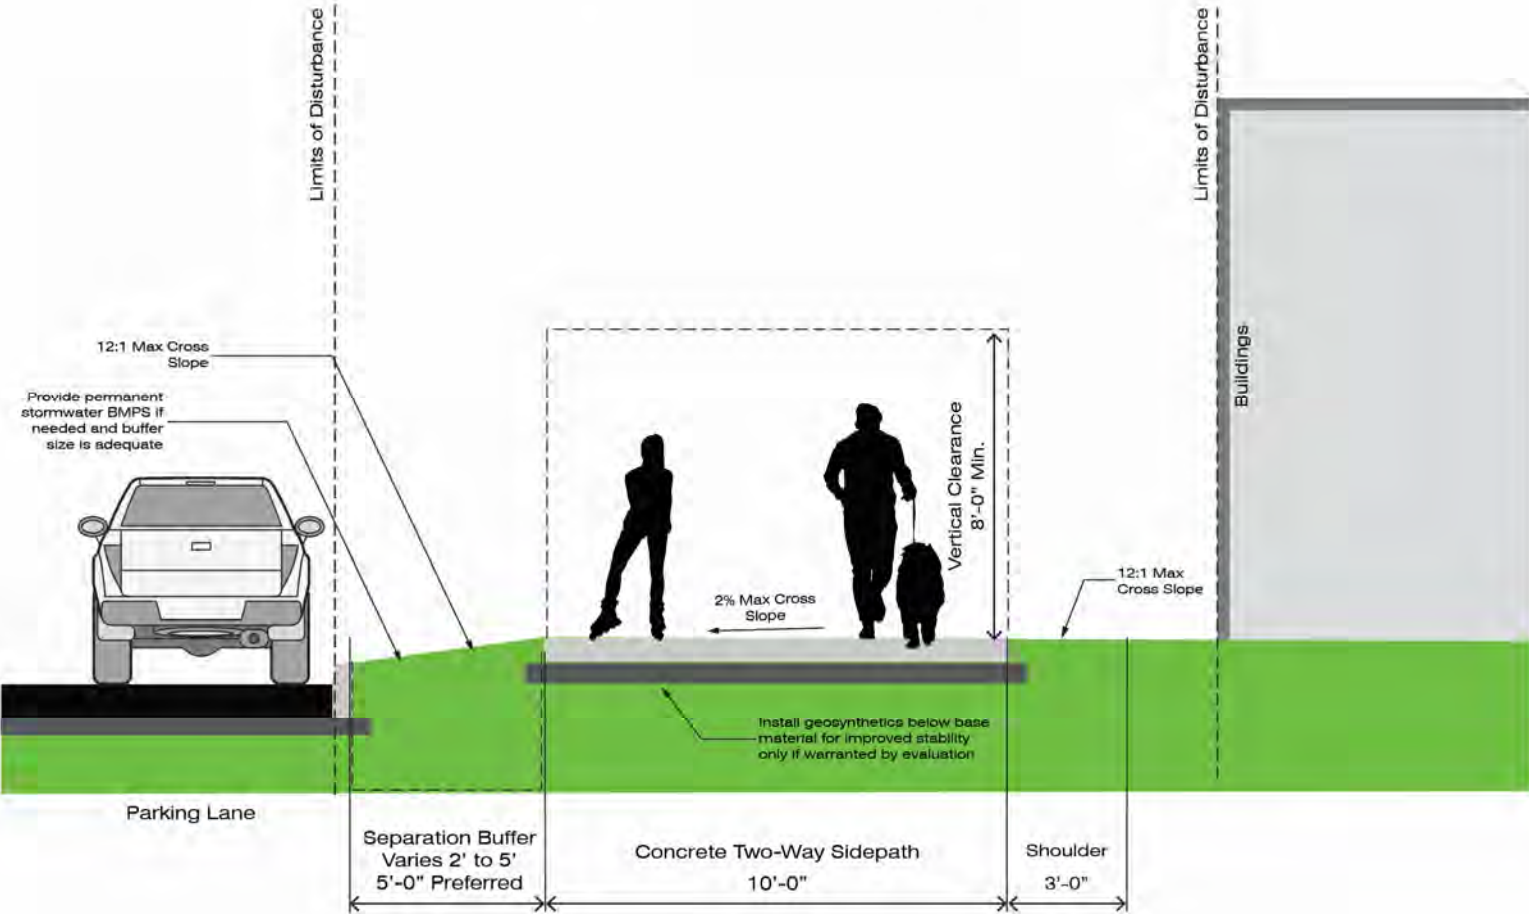

# GREENWAY TRAIL

