

| REV | DESCRIPTION | DATE |
|-----|-------------|------|
| | | |
| | | |
| | | |

**KIRKWOOD PERFORMING ARTS CENTER,
 CITY OF KIRKWOOD, ST. LOUIS COUNTY,
 MISSOURI 63122**

DEPARTMENT OF PARKS & RECREATION
 210 E. MONROE AVE
 KIRKWOOD, MISSOURI 63122

Scales:

Jacobs Project No.: F3W87601


Drawing Title:
**THEATRE SEATING
 STAGE LEVEL PLAN**

Date: 01 OCTOBER 2018


Designed: KJG
 Drawn: KJG
 Checked: RS

Drawing No.:
TS1.1

23 DETAIL - PROTOTYPE SEATING SAMPLE
 SCALE: 1/2" = 1'-0"

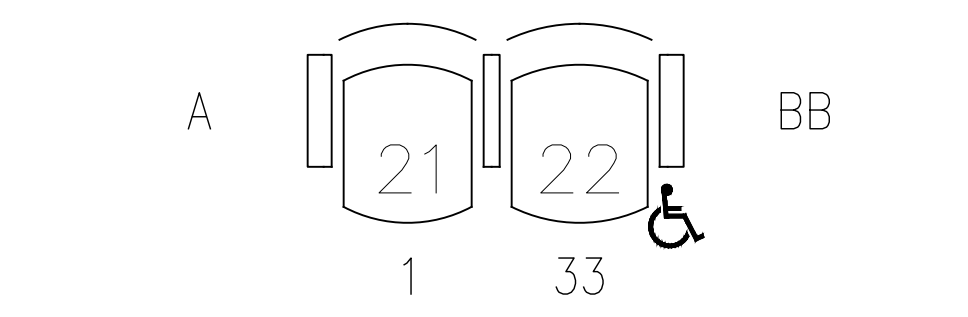

USE THE ABOVE SIZES, NUMBERS, ROW DESIGNATIONS, AND GENERAL ARRANGEMENTS FOR THE PROTOTYPE AS REQUIRED IN THE SPECIFICATIONS.

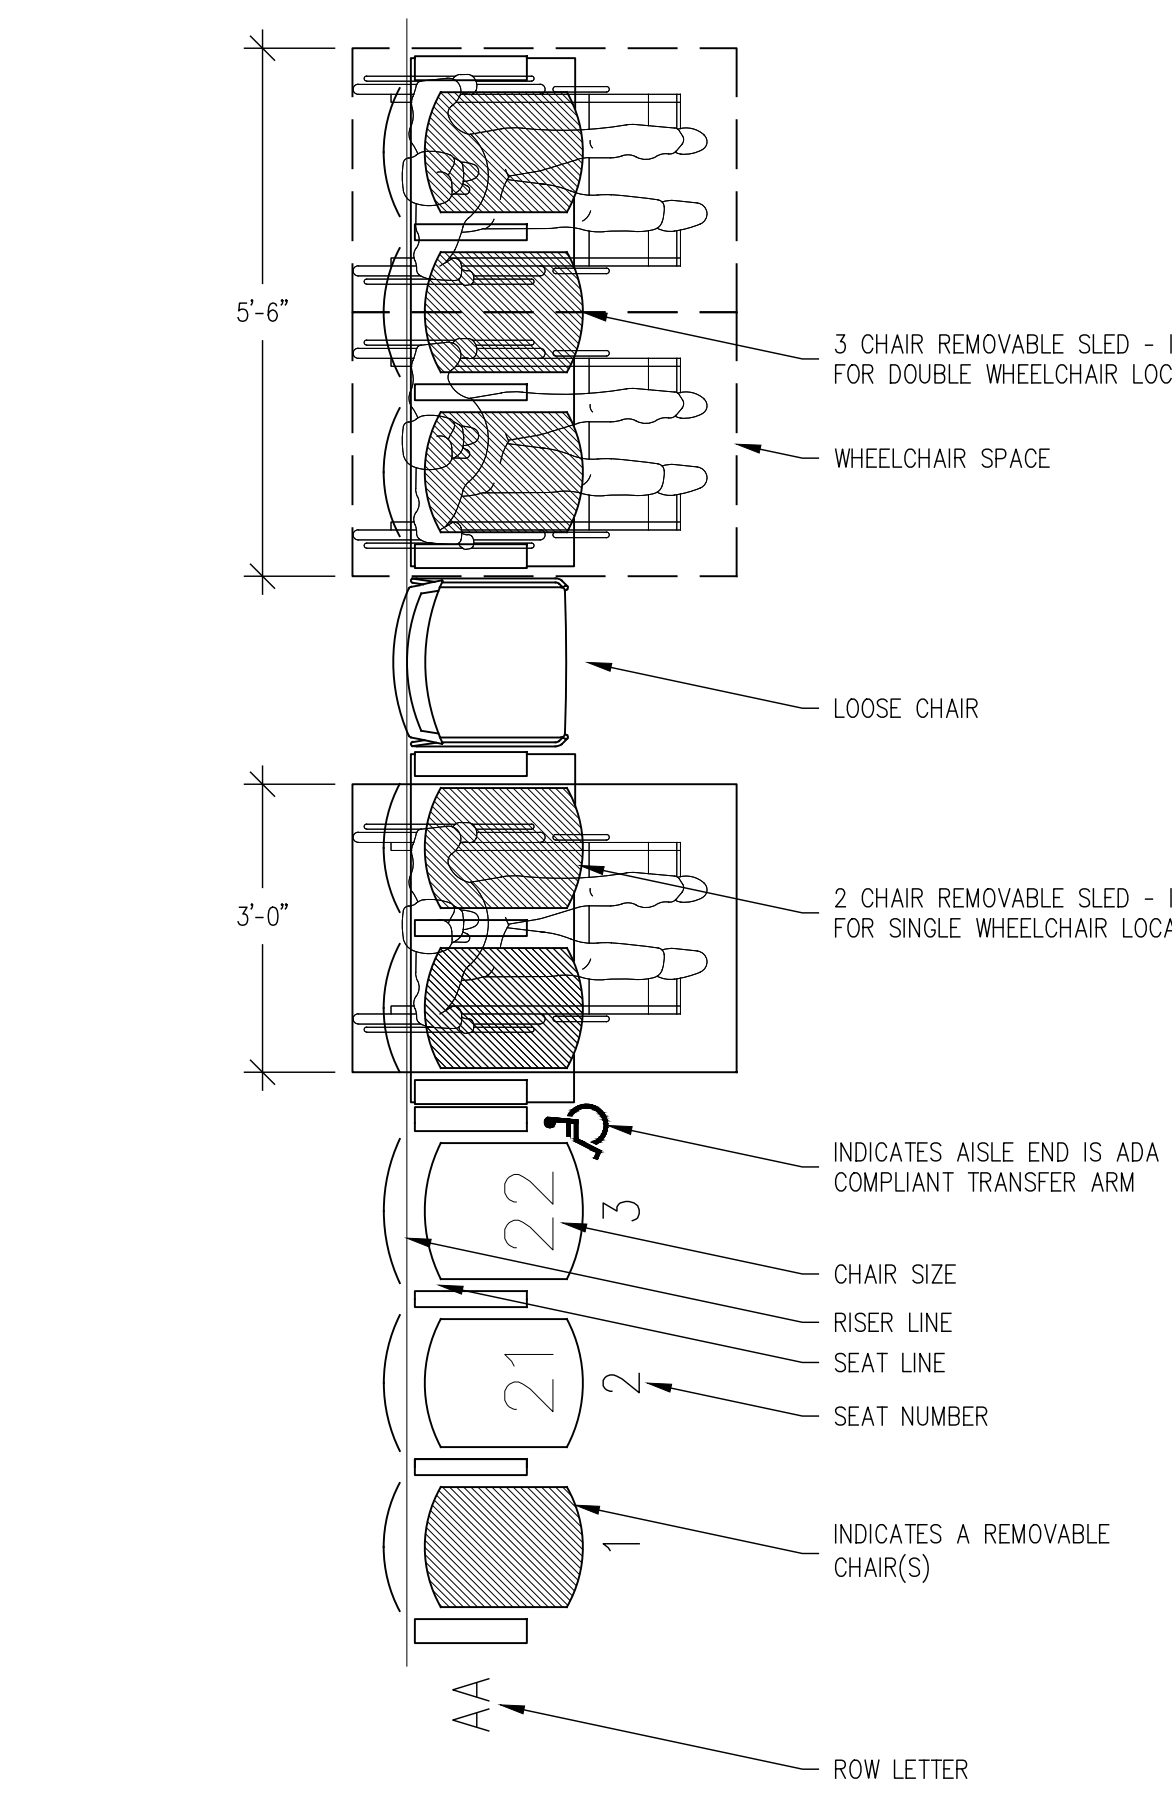


21 SEATING LEGEND
 SCALE: NO SCALE

1 PLAN - STAGE LEVEL SEATING LAYOUT
 SCALE: 1/4" = 1'-0"

APPROXIMATE SEAT COUNT:

| | |
|---------------------------------------|-----|
| MAXIMUM ACCESSIBLE SEATING CONDITION: | |
| STAGE LEVEL: | |
| FIXED SEATS: | 332 |
| ACCESSIBLE: | 5 |
| BALCONY: | |
| FIXED SEATS: | 173 |
| ACCESSIBLE: | 2 |
| BOX SEATS: | 12 |
| TOTAL: | 524 |
| MINIMUM ACCESSIBLE SEATING CONDITION: | |
| STAGE LEVEL: | |
| FIXED SEATS: | 334 |
| REMOVABLE SEATS: | 6 |
| BALCONY: | |
| FIXED SEATS: | 173 |
| BOX SEATS: | 16 |
| TOTAL: | 529 |

| REV | DESCRIPTION | DATE |
|-----|-------------|------|
| | | |
| | | |
| | | |

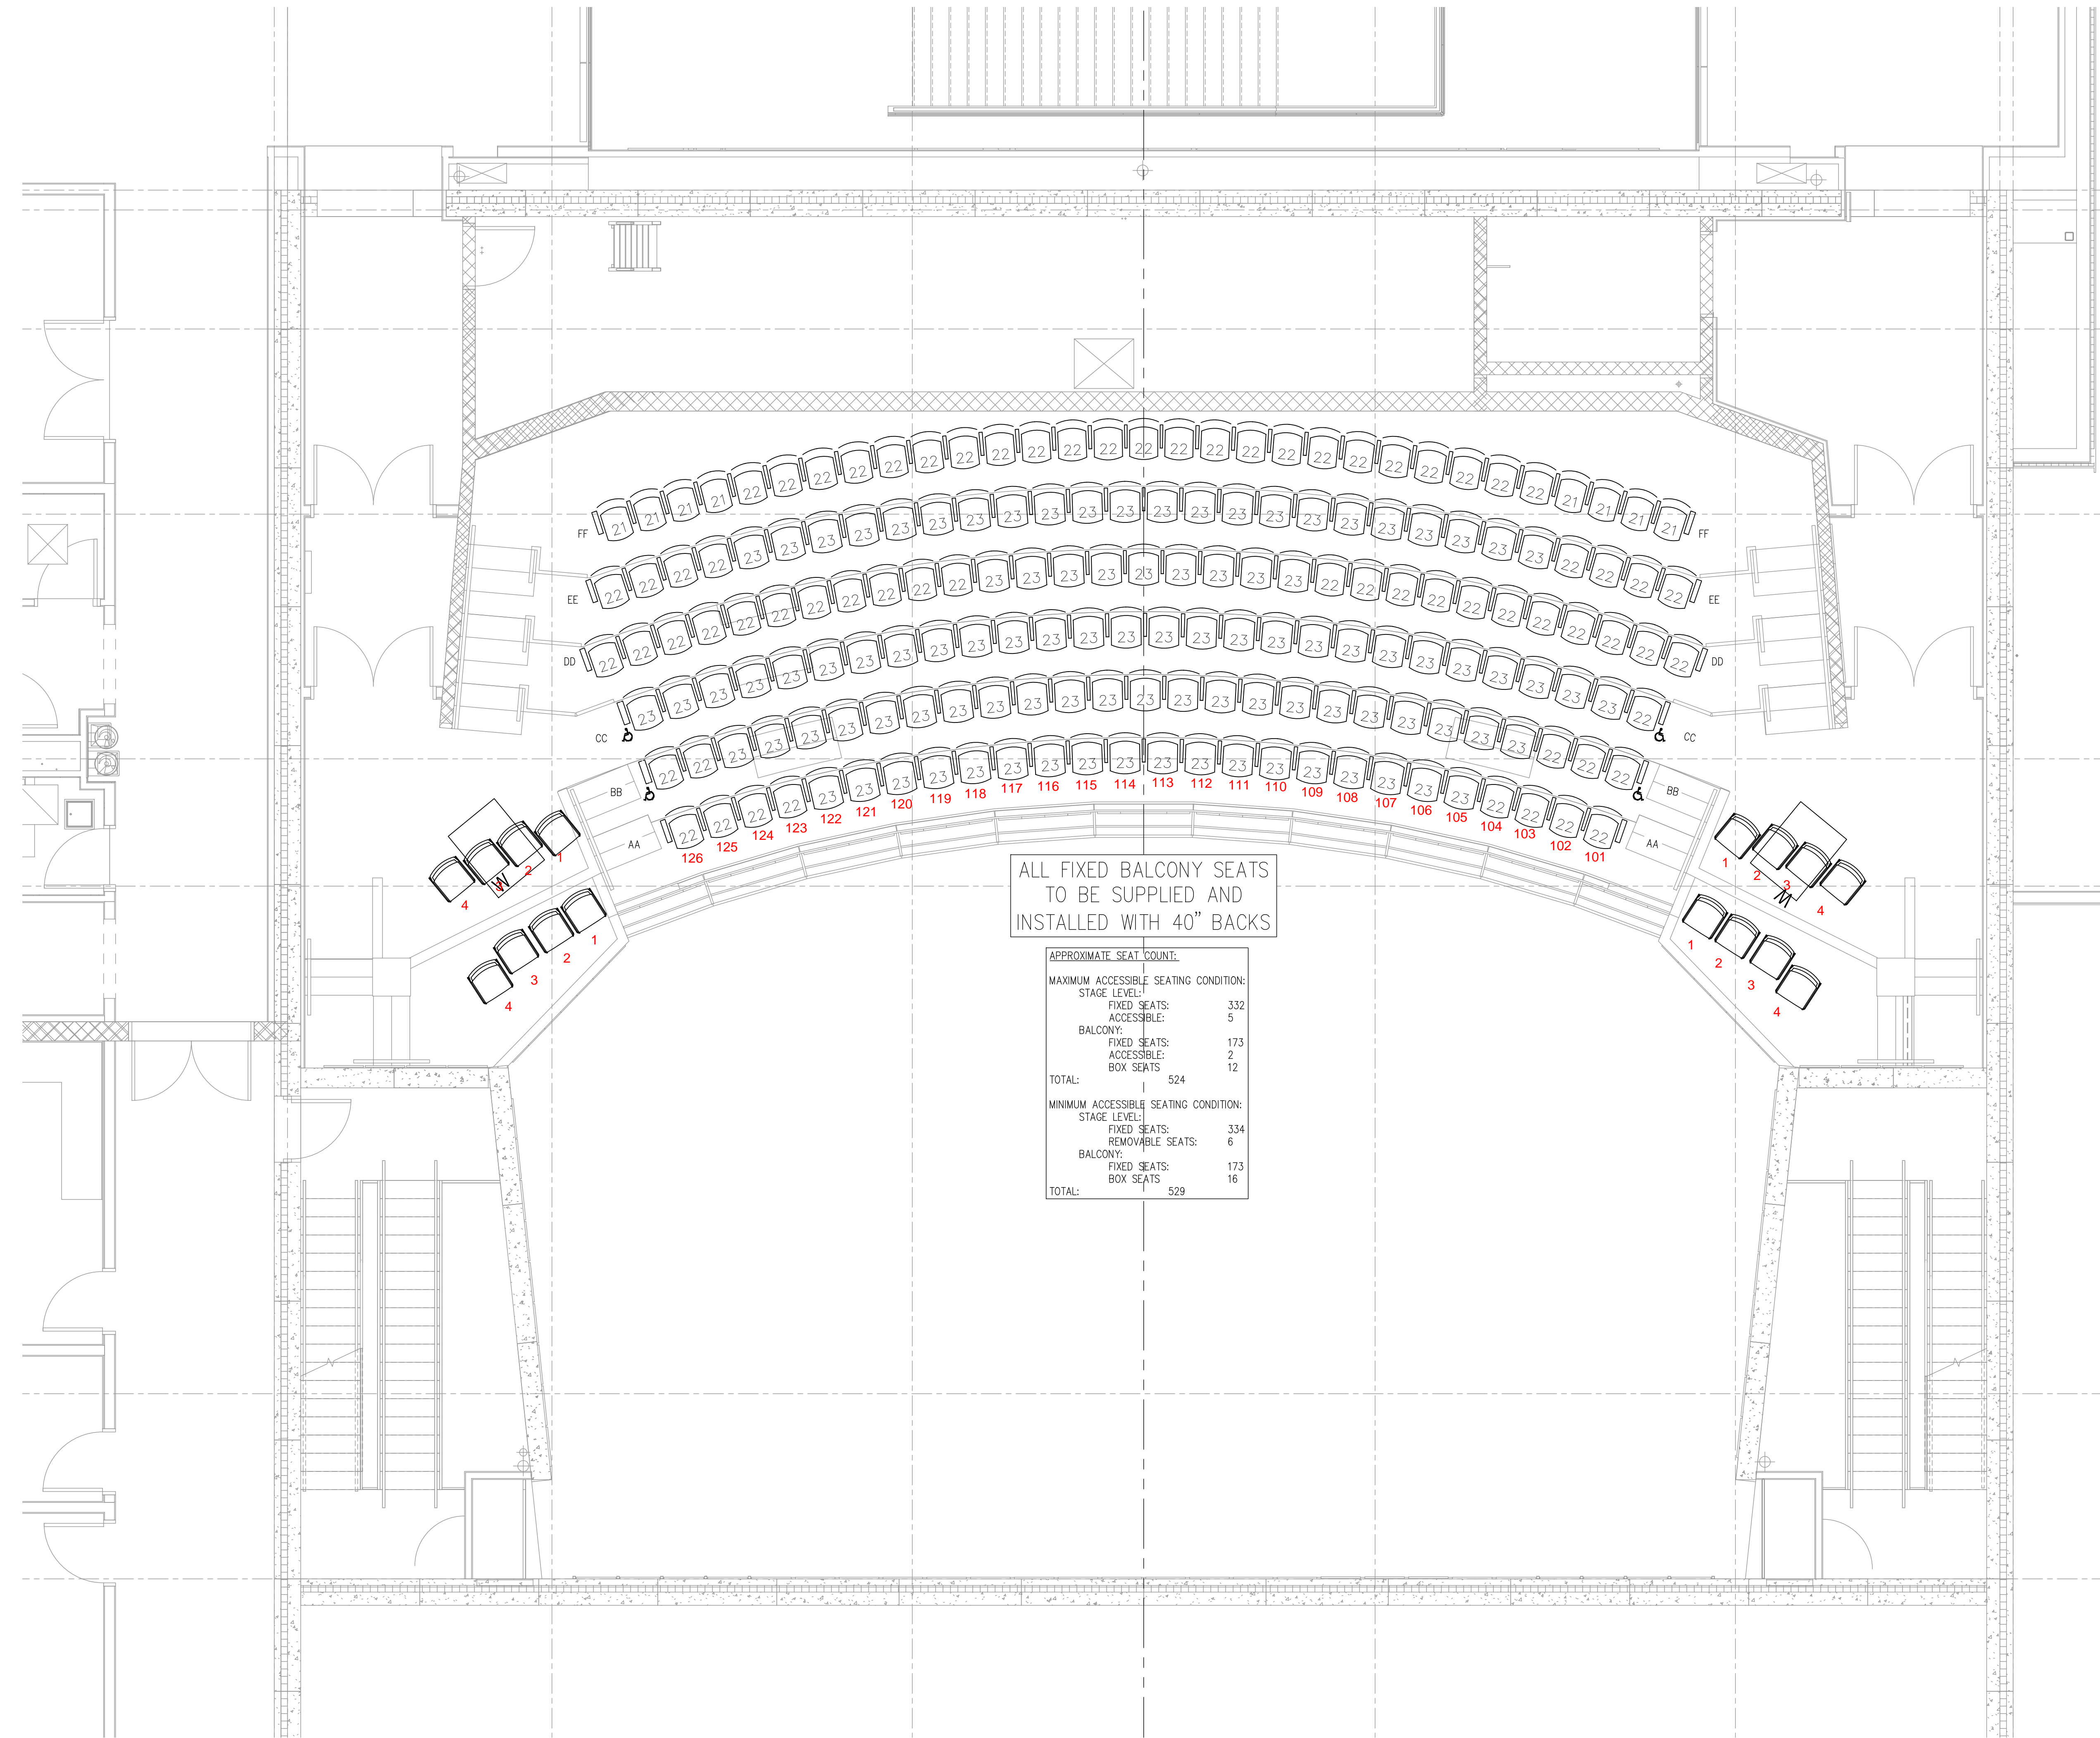

ALL FIXED BALCONY SEATS
 TO BE SUPPLIED AND
 INSTALLED WITH 40" BACKS

| APPROXIMATE SEAT COUNT: | |
|---------------------------------------|-----|
| MAXIMUM ACCESSIBLE SEATING CONDITION: | |
| STAGE LEVEL: | 332 |
| FIXED SEATS: | 5 |
| ACCESSIBLE: | |
| BALCONY: | 173 |
| FIXED SEATS: | 2 |
| ACCESSIBLE: | 12 |
| TOTAL: | 524 |
| MINIMUM ACCESSIBLE SEATING CONDITION: | |
| STAGE LEVEL: | 334 |
| FIXED SEATS: | 6 |
| REMOVABLE SEATS: | |
| BALCONY: | 173 |
| FIXED SEATS: | 16 |
| TOTAL: | 529 |

1 PLAN - BALCONY LEVEL SEATING LAYOUT
 SCALE: 1/4" = 1'-0"

KIRKWOOD PERFORMING ARTS CENTER
 CITY OF KIRKWOOD, ST. LOUIS COUNTY,
 MISSOURI 63122
 DEPARTMENT OF PARKS & RECREATION
 210 E. MONROE AVE
 KIRKWOOD, MISSOURI 63122

Scales:


Jacobs Project No.: F3W87601

Drawing Title:
 THEATRE SEATING
 BALCONY LEVEL
 PLAN


Date: 01 OCTOBER 2018

Designed: KJG Drawing No.:
 Drawn: KJG
 Checked: RS

TS1.2

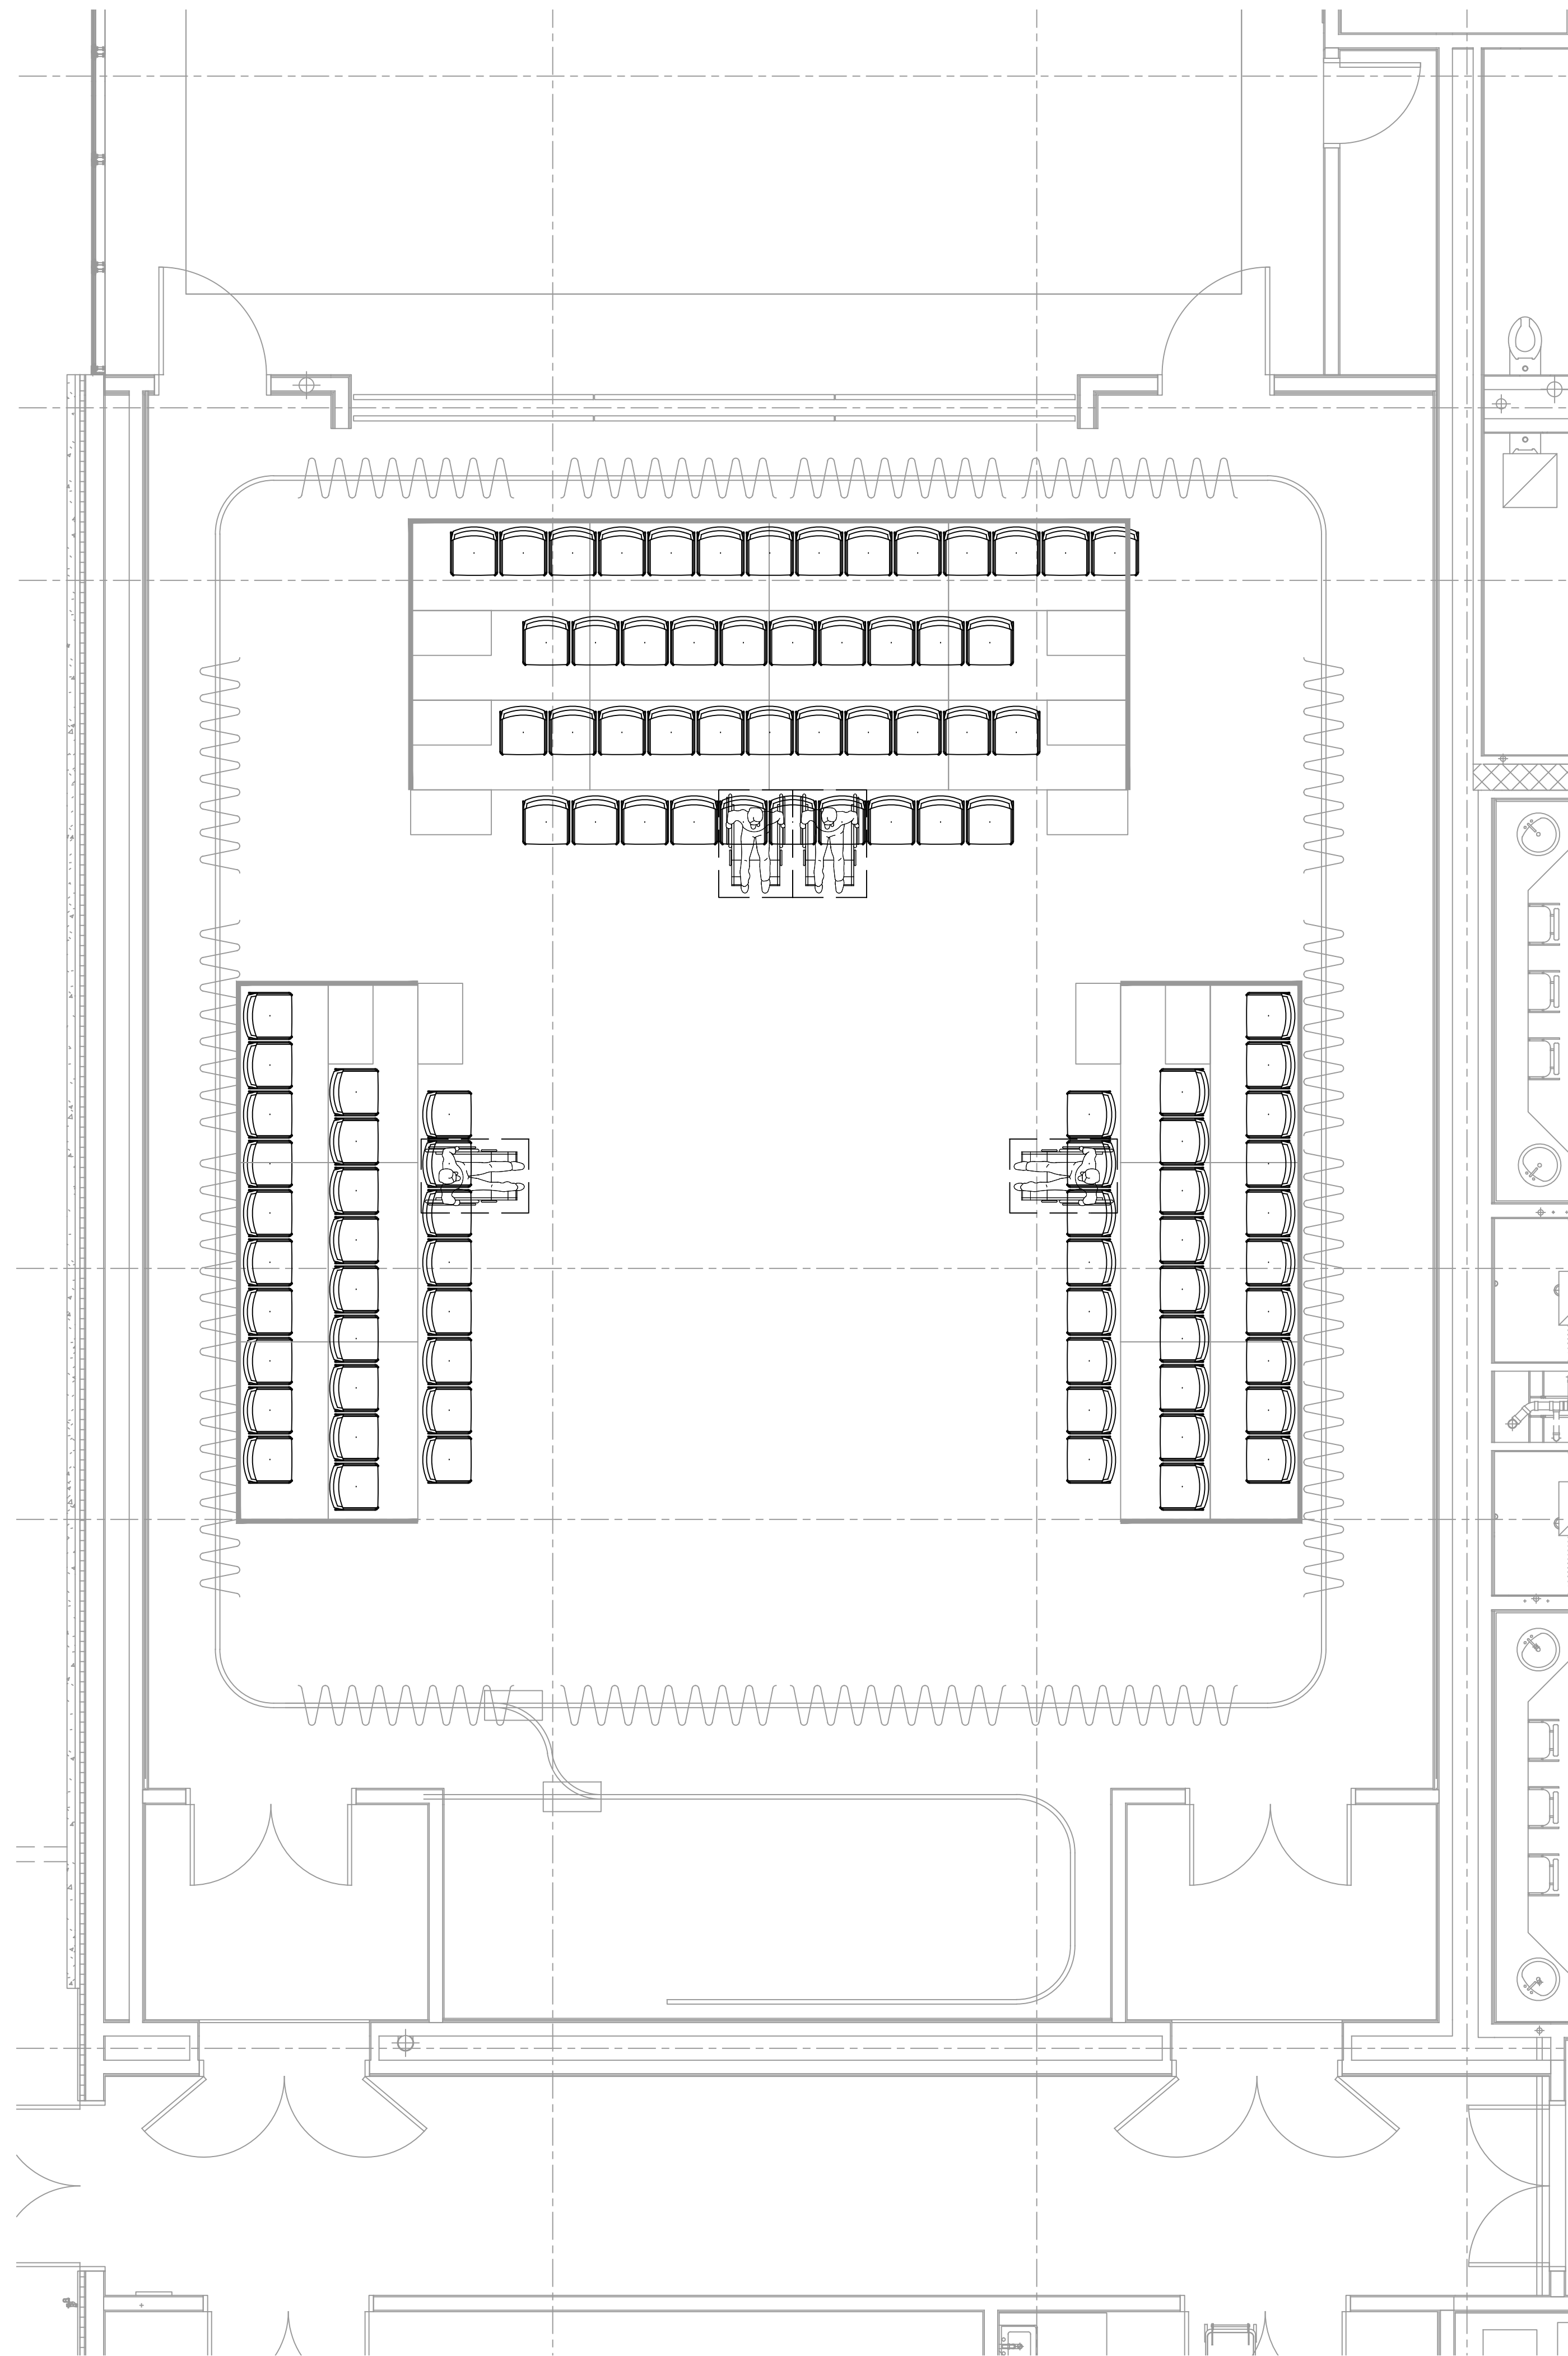

11 PLAN - STUDIO THEATRE - THRUST CONFIGURATION
 SCALE: 1/4" = 1'-0"

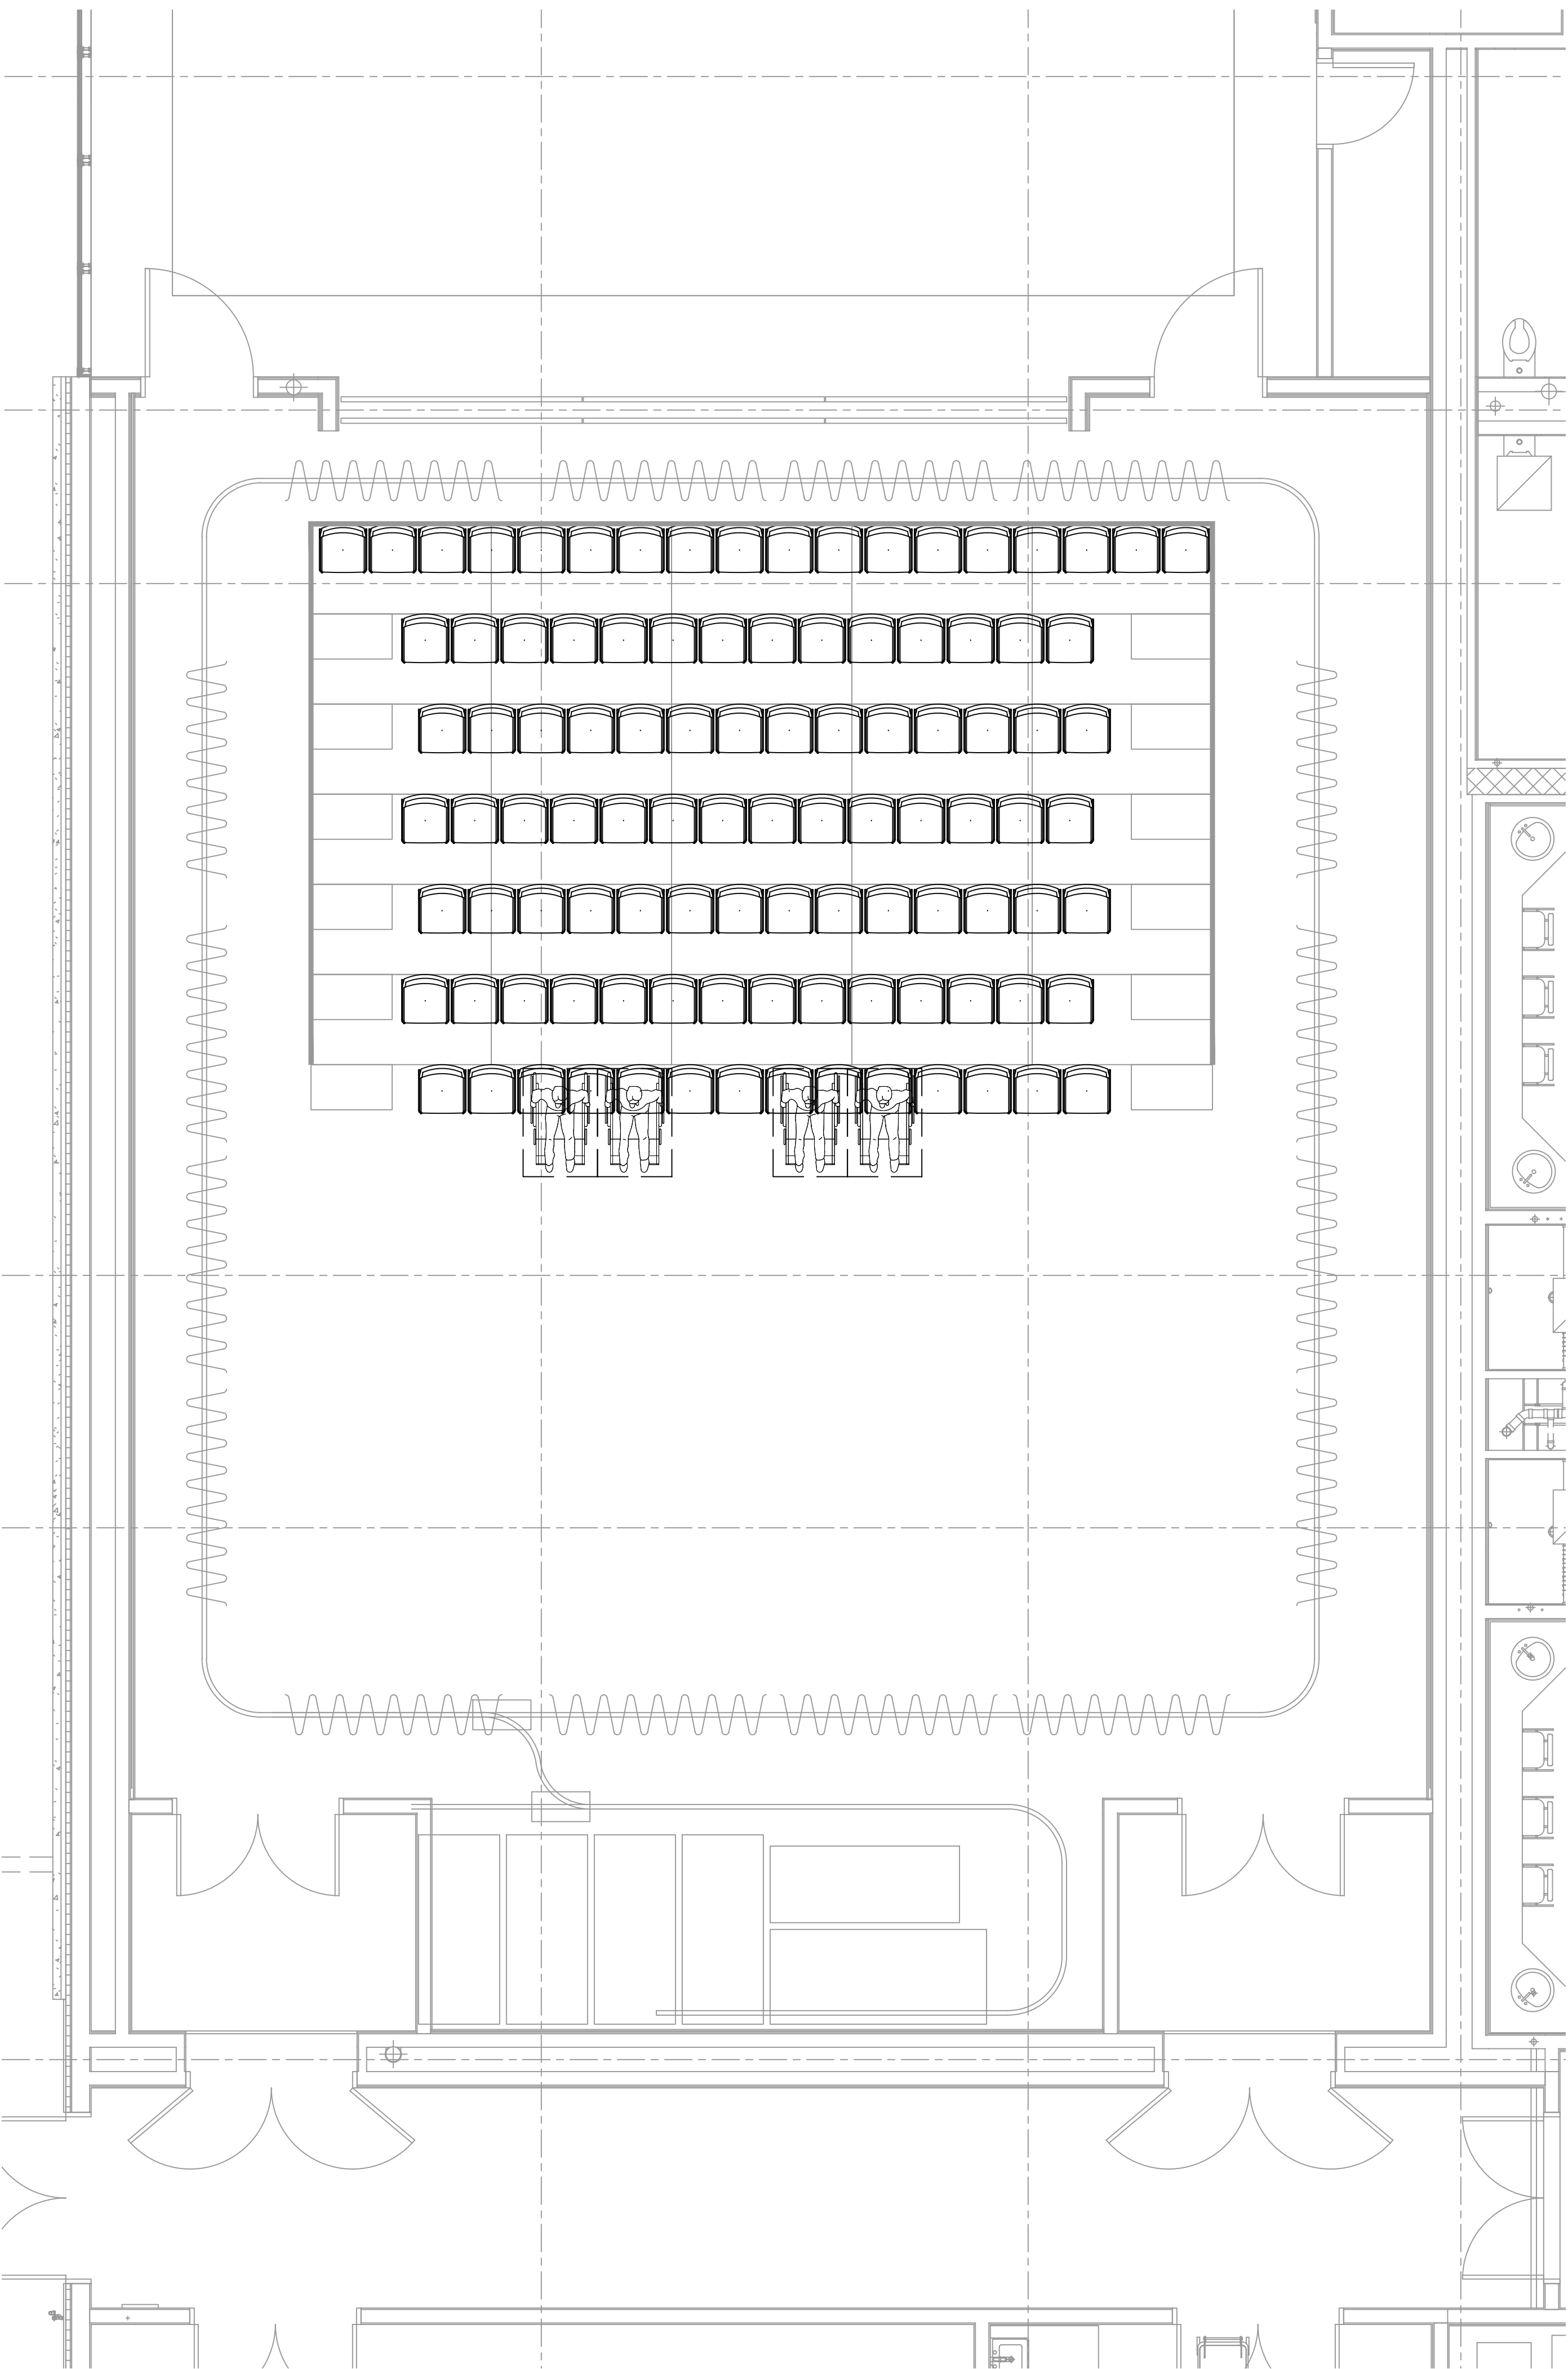

1 PLAN - STUDIO THEATRE - END STAGE CONFIGURATION
 SCALE: 1/4" = 1'-0"

| REV | DESCRIPTION | DATE |
|-----|-------------|------|
| | | |
| | | |
| | | |

KIRKWOOD PERFORMING ARTS CENTER
 CITY OF KIRKWOOD, ST. LOUIS COUNTY,
 MISSOURI 63122

DEPARTMENT OF PARKS & RECREATION
 210 E. MONROE AVE
 KIRKWOOD, MISSOURI 63122

Scales:

Jacobs Project No.: F3W87601

Drawing Title:
 THEATRE SEATING
 LAYOUTS
 STUDIO THEATRE

Date: 01 OCTOBER 2018

Designed: K/JG
 Drawn: K/JG
 Checked: RS

Drawing No.:
TS1.1A

| REV | DESCRIPTION | DATE |
|-----|-------------|------|
| | | |
| | | |
| | | |

KIRKWOOD PERFORMING ARTS CENTER
CITY OF KIRKWOOD, ST. LOUIS COUNTY,
MISSOURI 63122
 DEPARTMENT OF PARKS & RECREATION
 210 E. MONROE AVE
 KIRKWOOD, MISSOURI 63122


Scales:

Jacobs Project No.: F3W87601


Drawing Title:
THEATRE SEATING
LAYOUTS
STUDIO THEATRE

Date: 01 OCTOBER 2018

Designed: K/JG
 Drawn: K/JG
 Checked: RS
TS1.2A

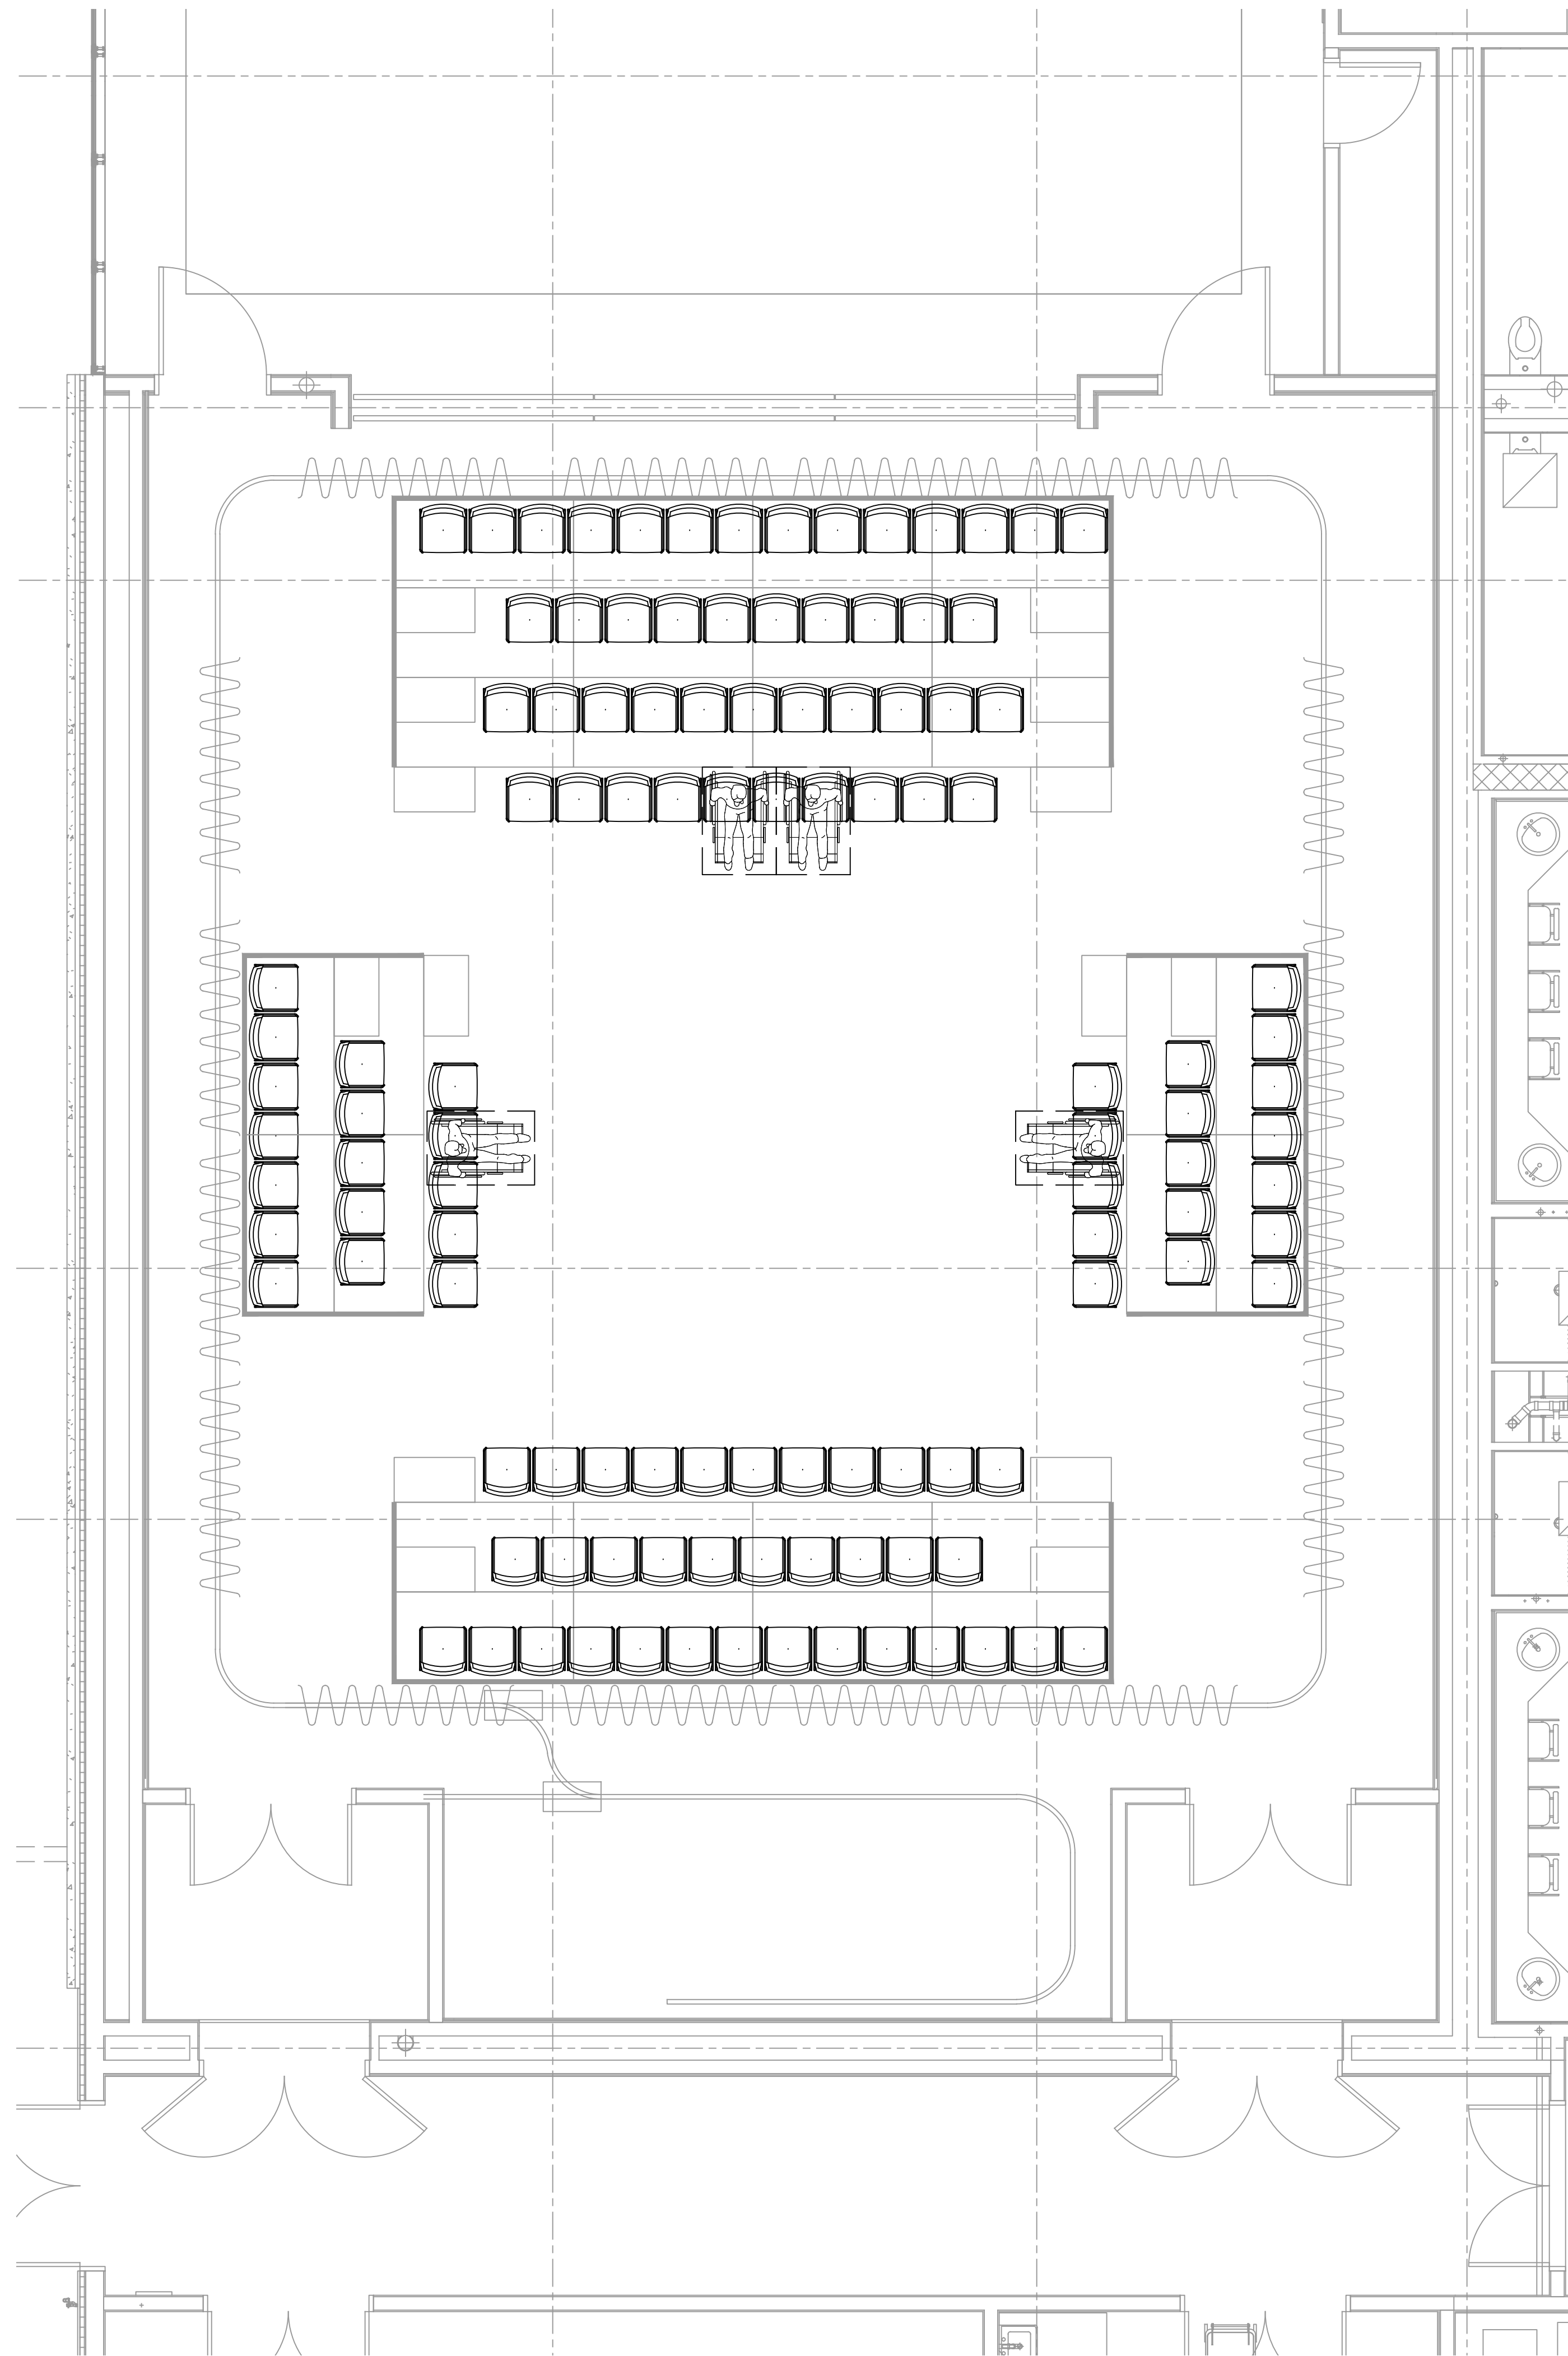

11 PLAN - STUDIO THEATRE - ARENA CONFIGURATION
 SCALE: 1/4" = 1'-0"

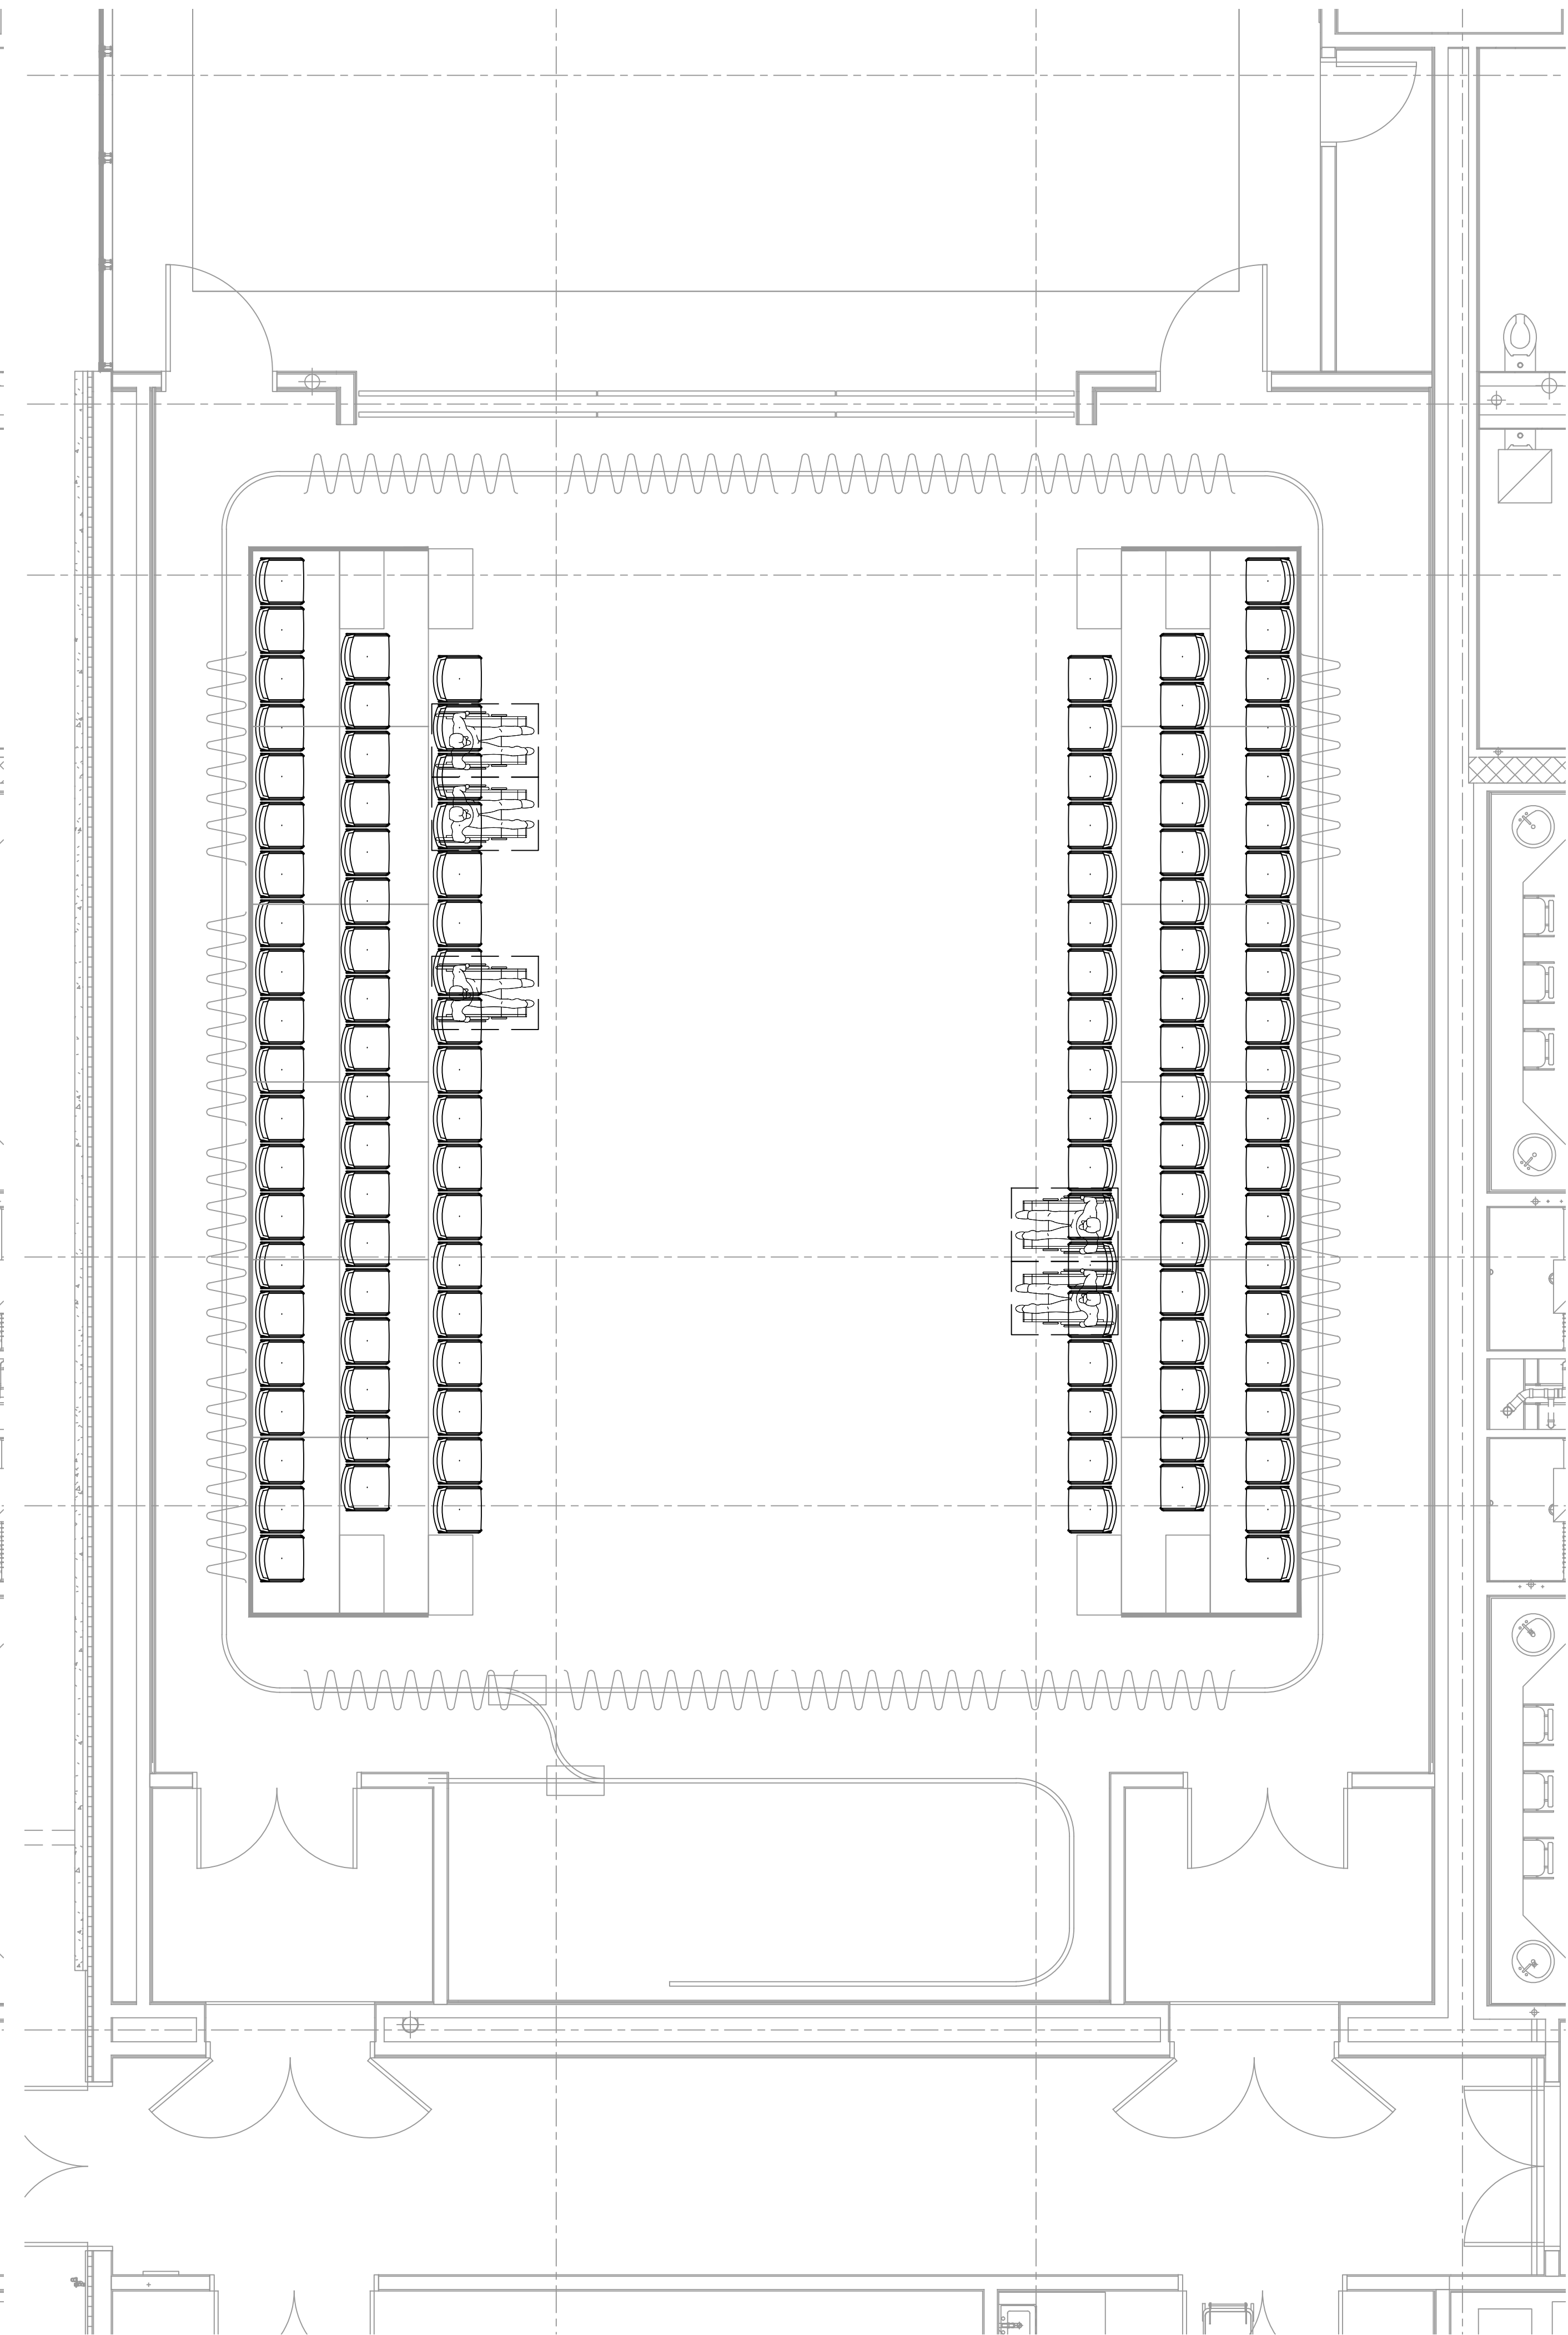

1 PLAN - STUDIO THEATRE - PROMENADE CONFIGURATION
 SCALE: 1/4" = 1'-0"